




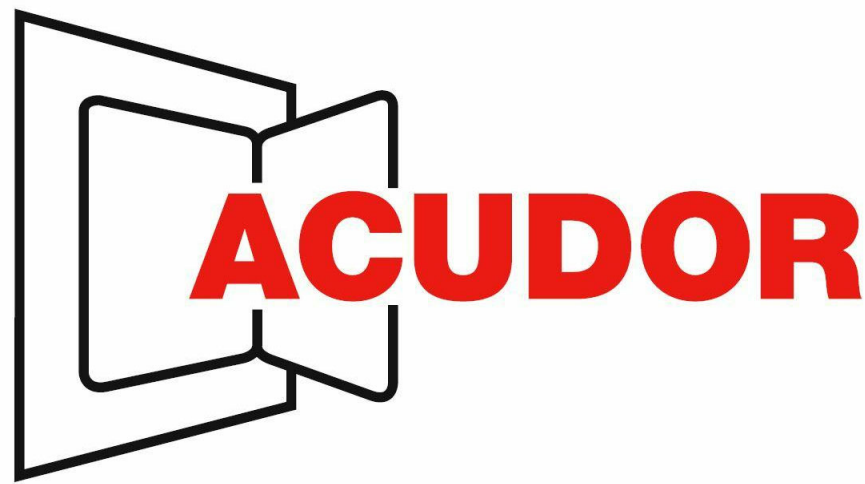


www.acudor.com

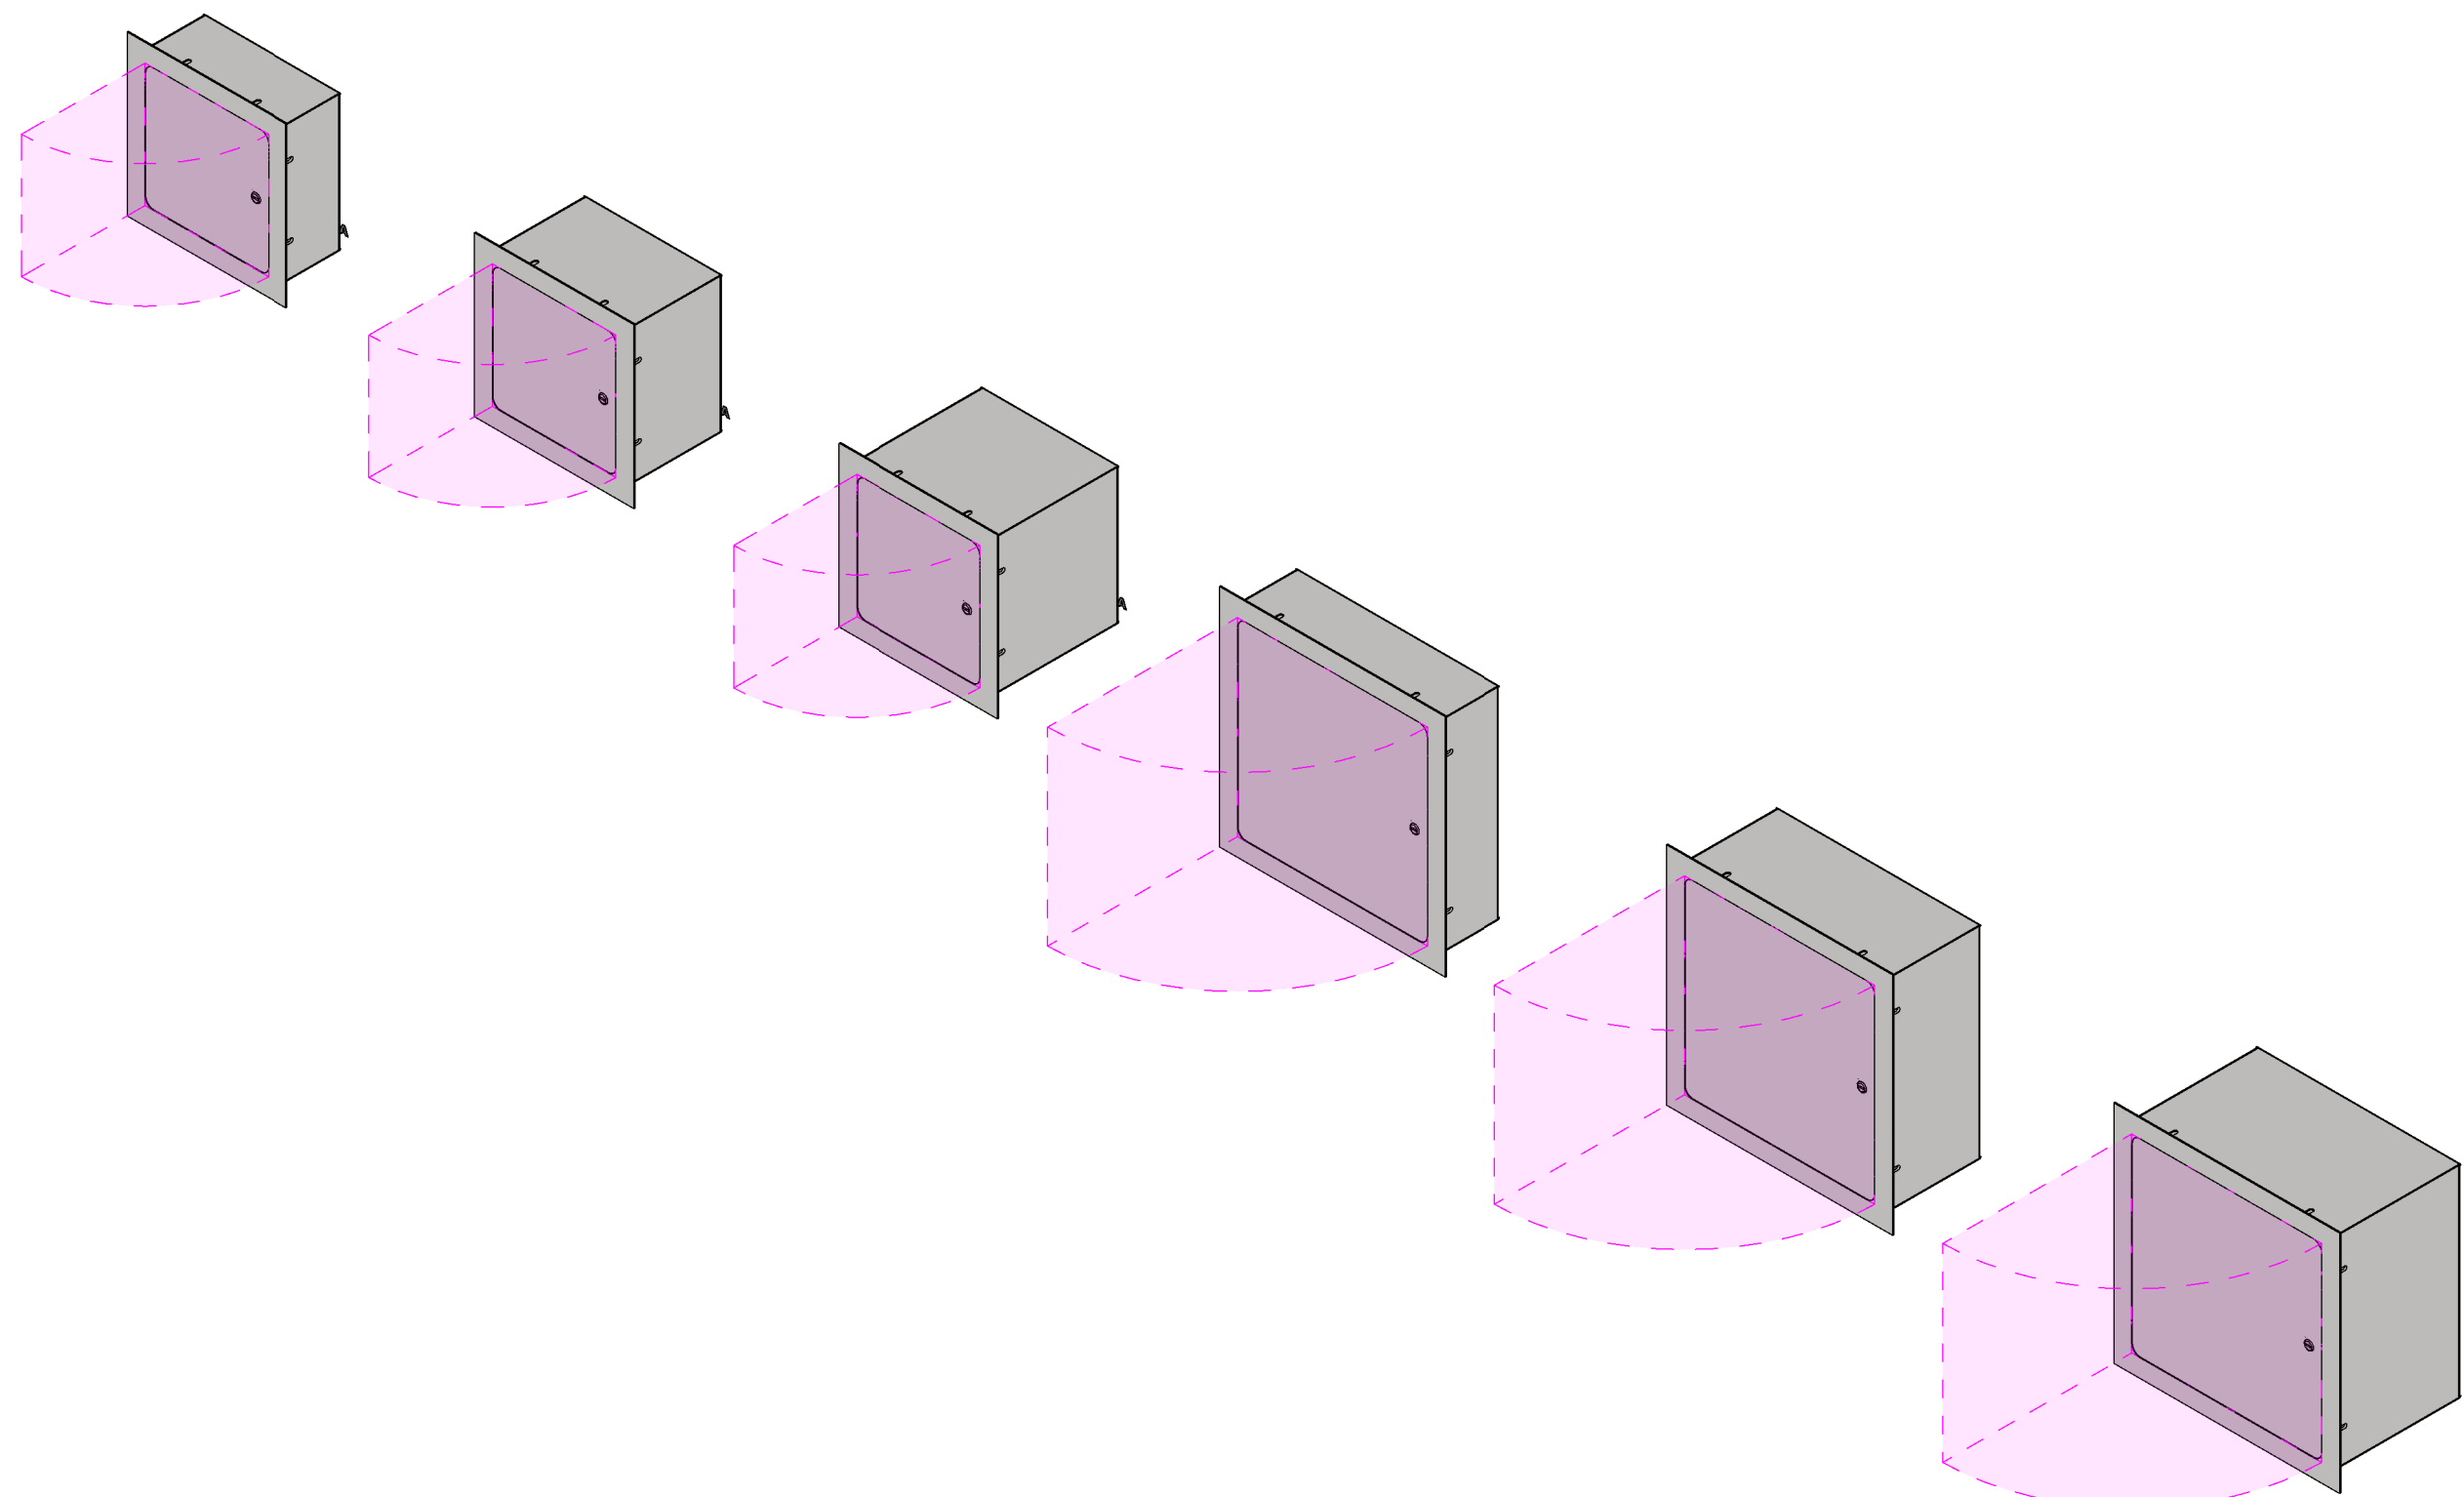

1 3D View

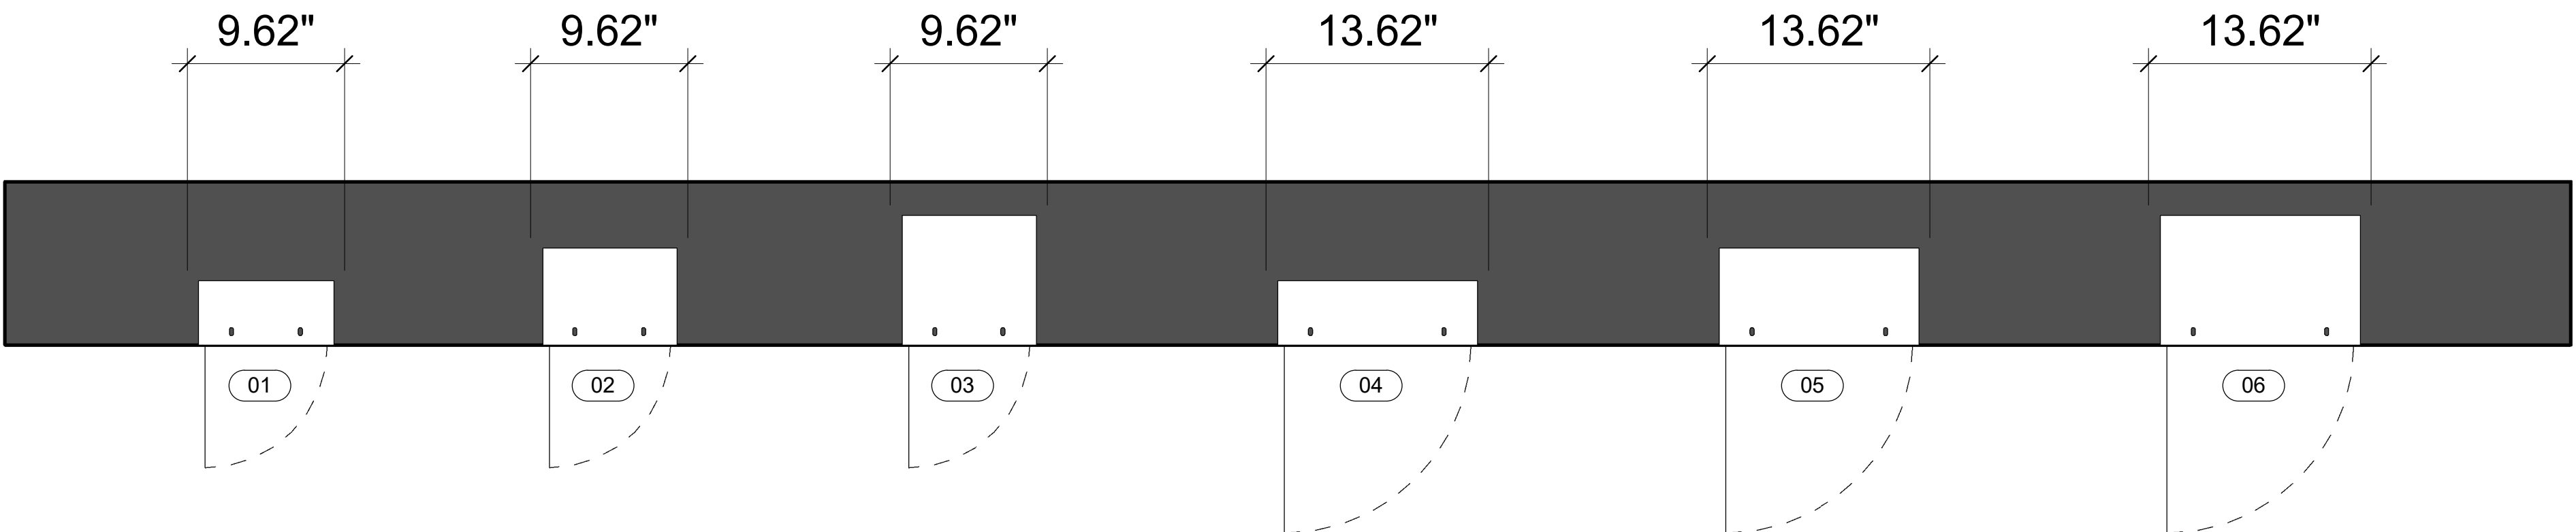

2 Level 1
1 1/2" = 1'-0"

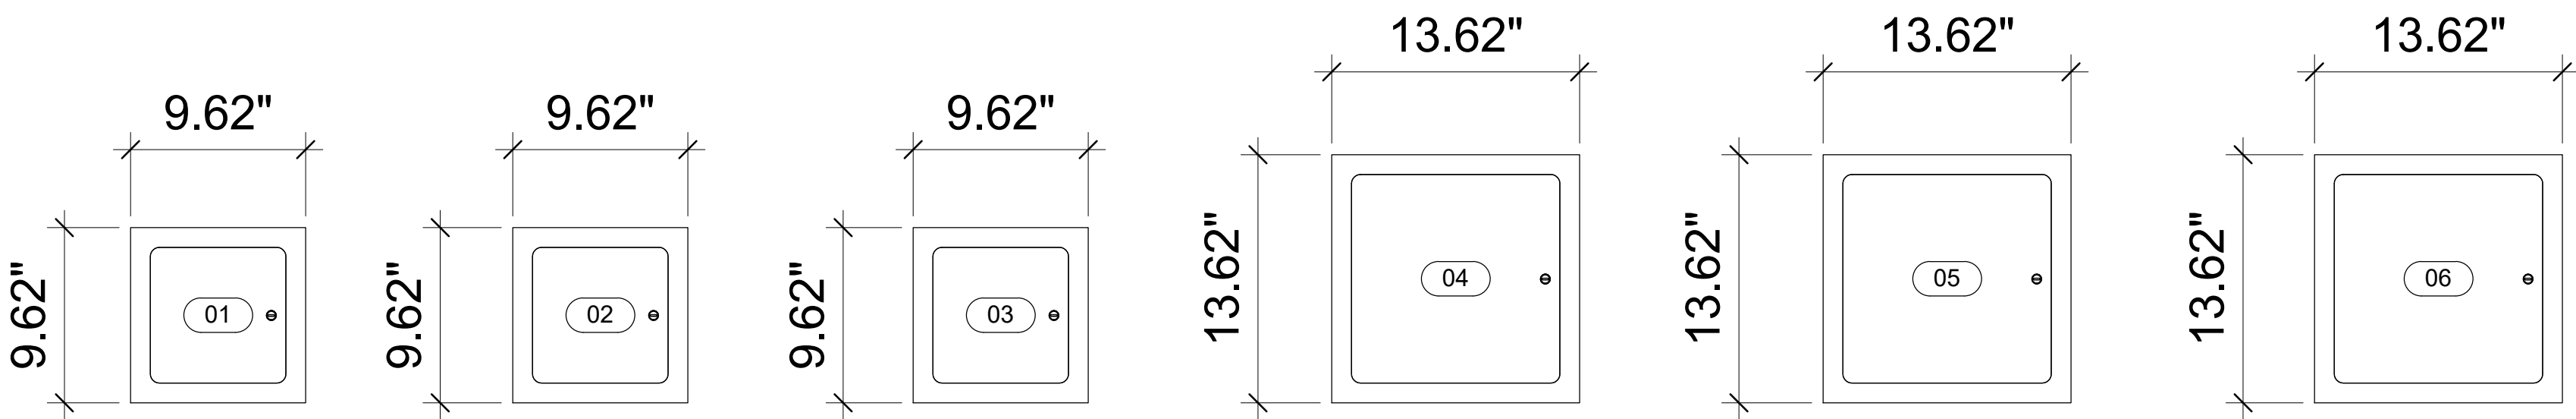

3 Elevation 2
1 1/2" = 1'-0"

Door Schedule													
Type Mark	Manufacturer	Description	Model	Type	Width	Height	Thickness	URL	Manufacturer URL	USA Manufacturer URL	USA Contact Number	Canada Manufacturer URL	Canada Contact Number
Valve-Box_ACUDOR_Recessed_ARVB													
01	ACUDOR	RECESSED VALVE BOX	ARVB-080804	ARVB-080804	9.62	9.62	4.00	www.acudor.com	info@acudorintl.com	info@acudor.com	800-722-0501	info@acudor.ca	844-228-3671
02	ACUDOR	RECESSED VALVE BOX	ARVB-080806	ARVB-080806	9.62	9.62	6.00	www.acudor.com	info@acudorintl.com	info@acudor.com	800-722-0501	info@acudor.ca	844-228-3671
03	ACUDOR	RECESSED VALVE BOX	ARVB-080808	ARVB-080808	9.62	9.62	8.00	www.acudor.com	info@acudorintl.com	info@acudor.com	800-722-0501	info@acudor.ca	844-228-3671
04	ACUDOR	RECESSED VALVE BOX	ARVB-121204	ARVB-121204	13.62	13.62	4.00	www.acudor.com	info@acudorintl.com	info@acudor.com	800-722-0501	info@acudor.ca	844-228-3671
05	ACUDOR	RECESSED VALVE BOX	ARVB-121206	ARVB-121206	13.62	13.62	6.00	www.acudor.com	info@acudorintl.com	info@acudor.com	800-722-0501	info@acudor.ca	844-228-3671
06	ACUDOR	RECESSED VALVE BOX	ARVB-121208	ARVB-121208	13.62	13.62	8.00	www.acudor.com	info@acudorintl.com	info@acudor.com	800-722-0501	info@acudor.ca	844-228-3671

Valve-Box
ACUDOR
Recessed ARVB

3D View, Plan, Elev,
& Schedule

Project Number 024

Date 06-30-2020

ARVB

Scale 1 1/2" = 1'-0"