






www.acudor.com

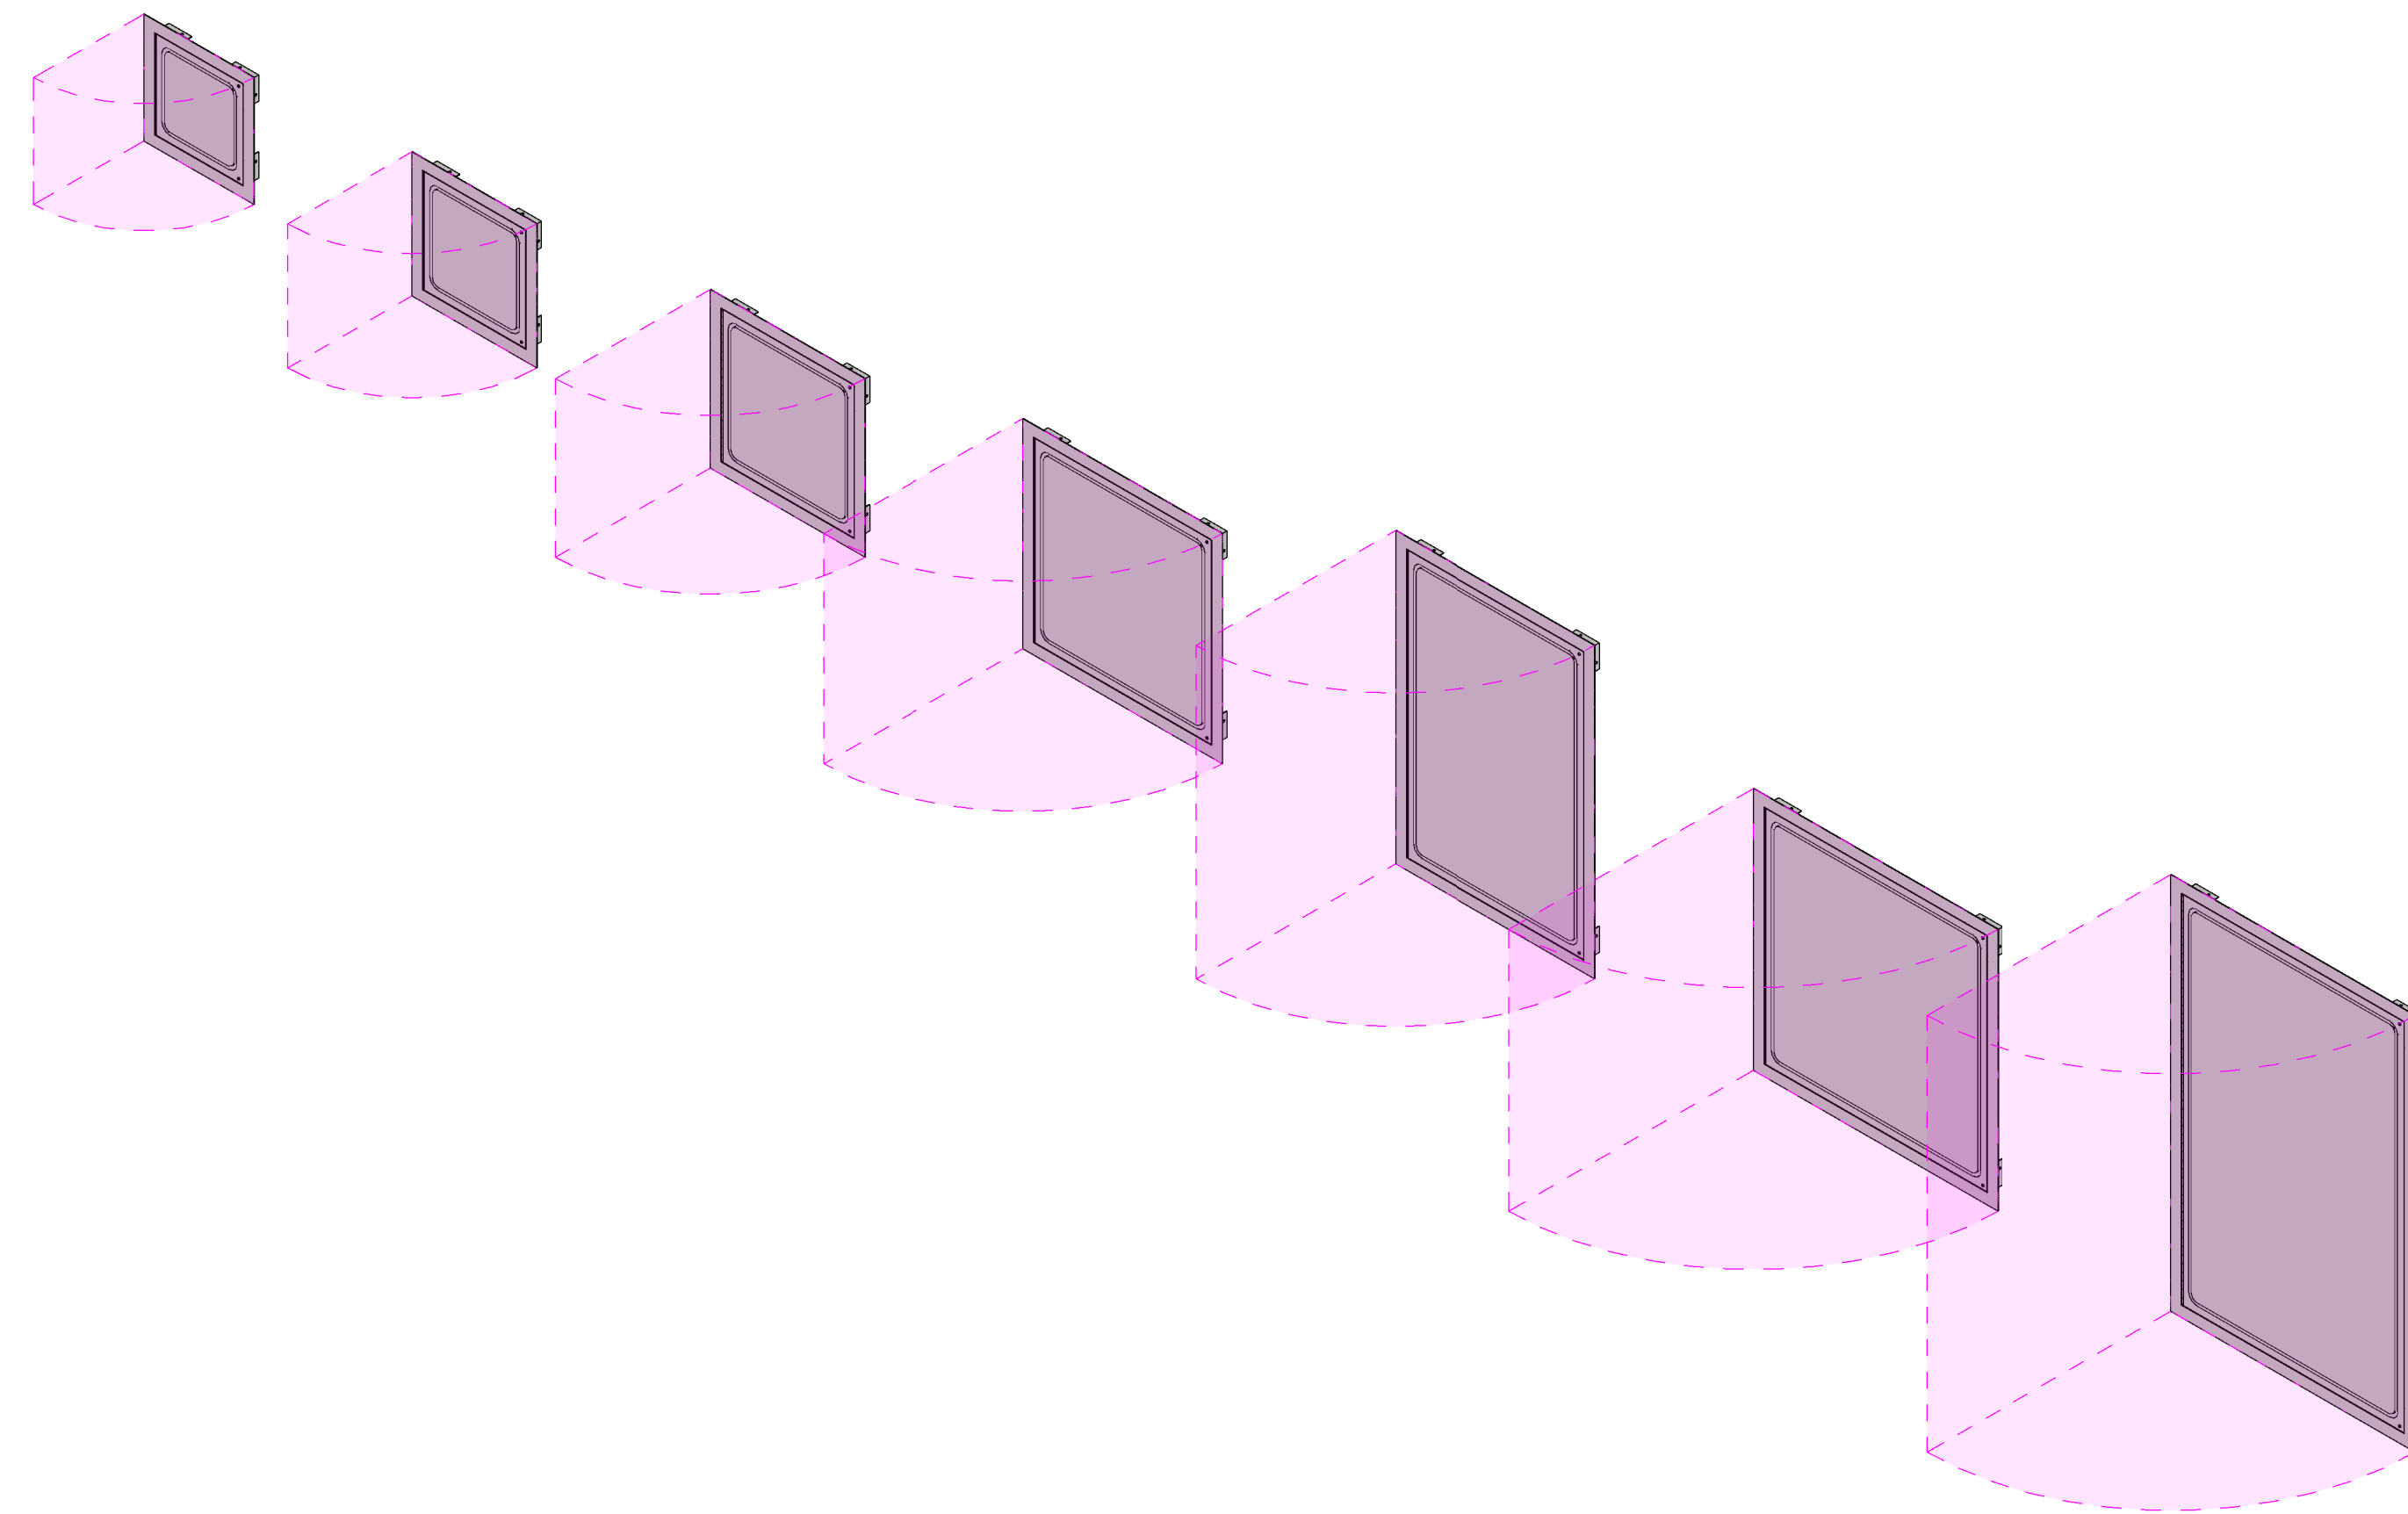

1 3D View

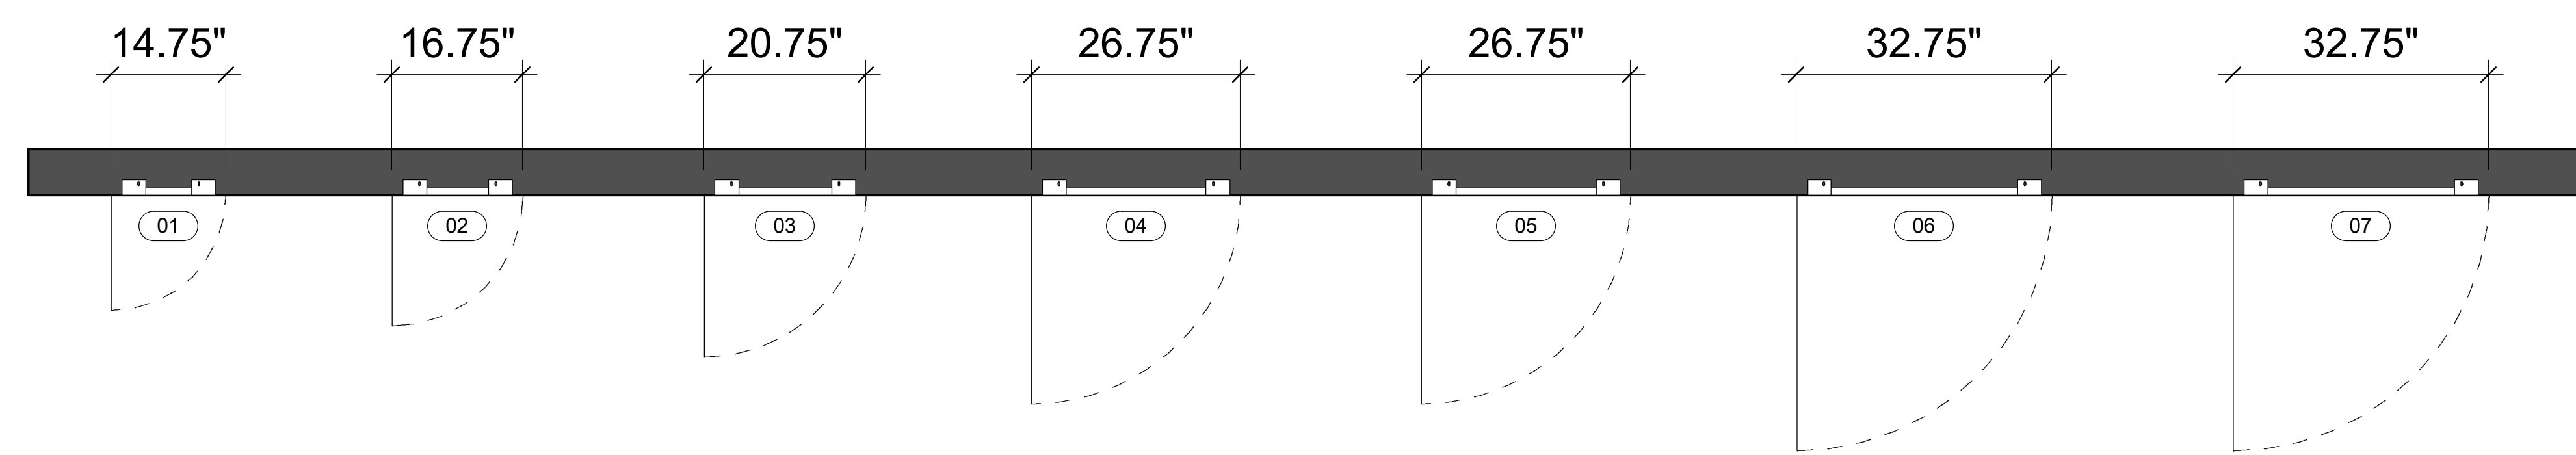

2 Level 1  
3/4" = 1'-0"

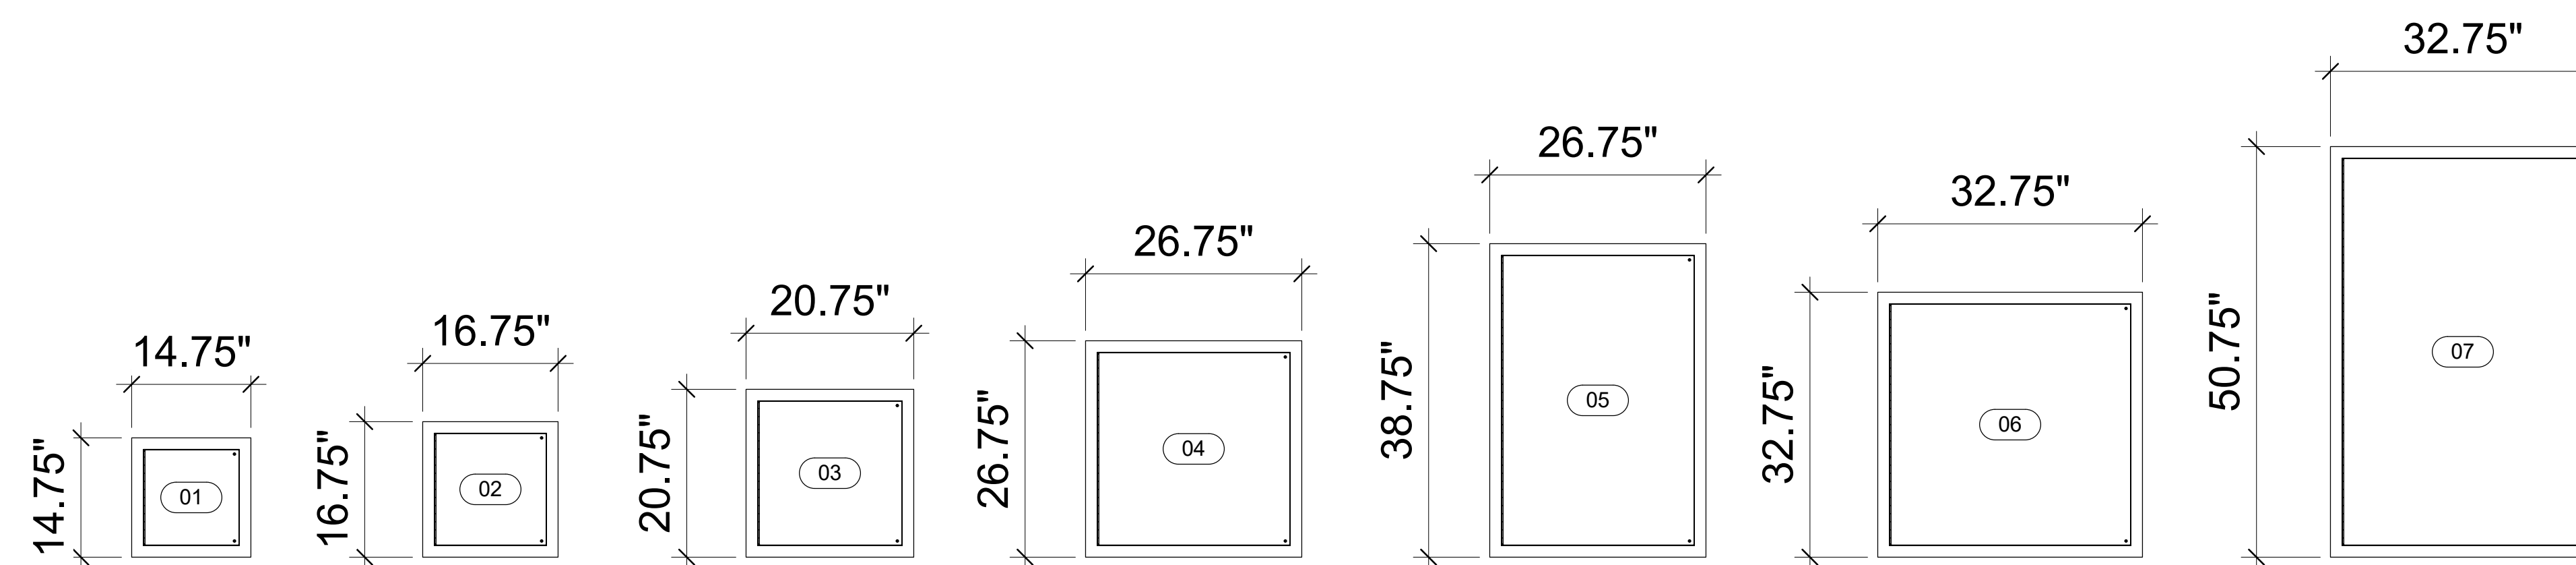

3 Elevation 1  
3/4" = 1'-0"

Door Schedule													
Type Mark	Manufacturer	Description	Model	Type	Width	Height	URL	Manufacturer URL	USA Manufacturer URL	USA Contact Number	Canada Manufacturer URL	Canada Contact Number	
Access_Door-ACUDOR_Air_Tight_ADWT													
01	ACUDOR	AIRTIGHT / WATERTIGHT	ADWT-1212	ADWT-1212	14.75	14.75	www.acudor.com	info@acudorintl.com	info@acudor.com	800-722-0501	info@acudor.ca	844-228-3671	
02	ACUDOR	AIRTIGHT / WATERTIGHT	ADWT-1414	ADWT-1414	16.75	16.75	www.acudor.com	info@acudorintl.com	info@acudor.com	800-722-0501	info@acudor.ca	844-228-3671	
03	ACUDOR	AIRTIGHT / WATERTIGHT	ADWT-1818	ADWT-1818	20.75	20.75	www.acudor.com	info@acudorintl.com	info@acudor.com	800-722-0501	info@acudor.ca	844-228-3671	
04	ACUDOR	AIRTIGHT / WATERTIGHT	ADWT-2424	ADWT-2424	26.75	26.75	www.acudor.com	info@acudorintl.com	info@acudor.com	800-722-0501	info@acudor.ca	844-228-3671	
05	ACUDOR	AIRTIGHT / WATERTIGHT	ADWT-2436	ADWT-2436	26.75	38.75	www.acudor.com	info@acudorintl.com	info@acudor.com	800-722-0501	info@acudor.ca	844-228-3671	
06	ACUDOR	AIRTIGHT / WATERTIGHT	ADWT-3030	ADWT-3030	32.75	32.75	www.acudor.com	info@acudorintl.com	info@acudor.com	800-722-0501	info@acudor.ca	844-228-3671	
07	ACUDOR	AIRTIGHT / WATERTIGHT	ADWT-3048	ADWT-3048	32.75	50.75	www.acudor.com	info@acudorintl.com	info@acudor.com	800-722-0501	info@acudor.ca	844-228-3671	

## Access Door-ACUDOR Air Tight ADWT

### 3D View, Plan, Elev, & Schedule

Project Number 001

Date 06-11-2020

# ADWT

Scale 3/4" = 1'-0"