






www.acudor.com

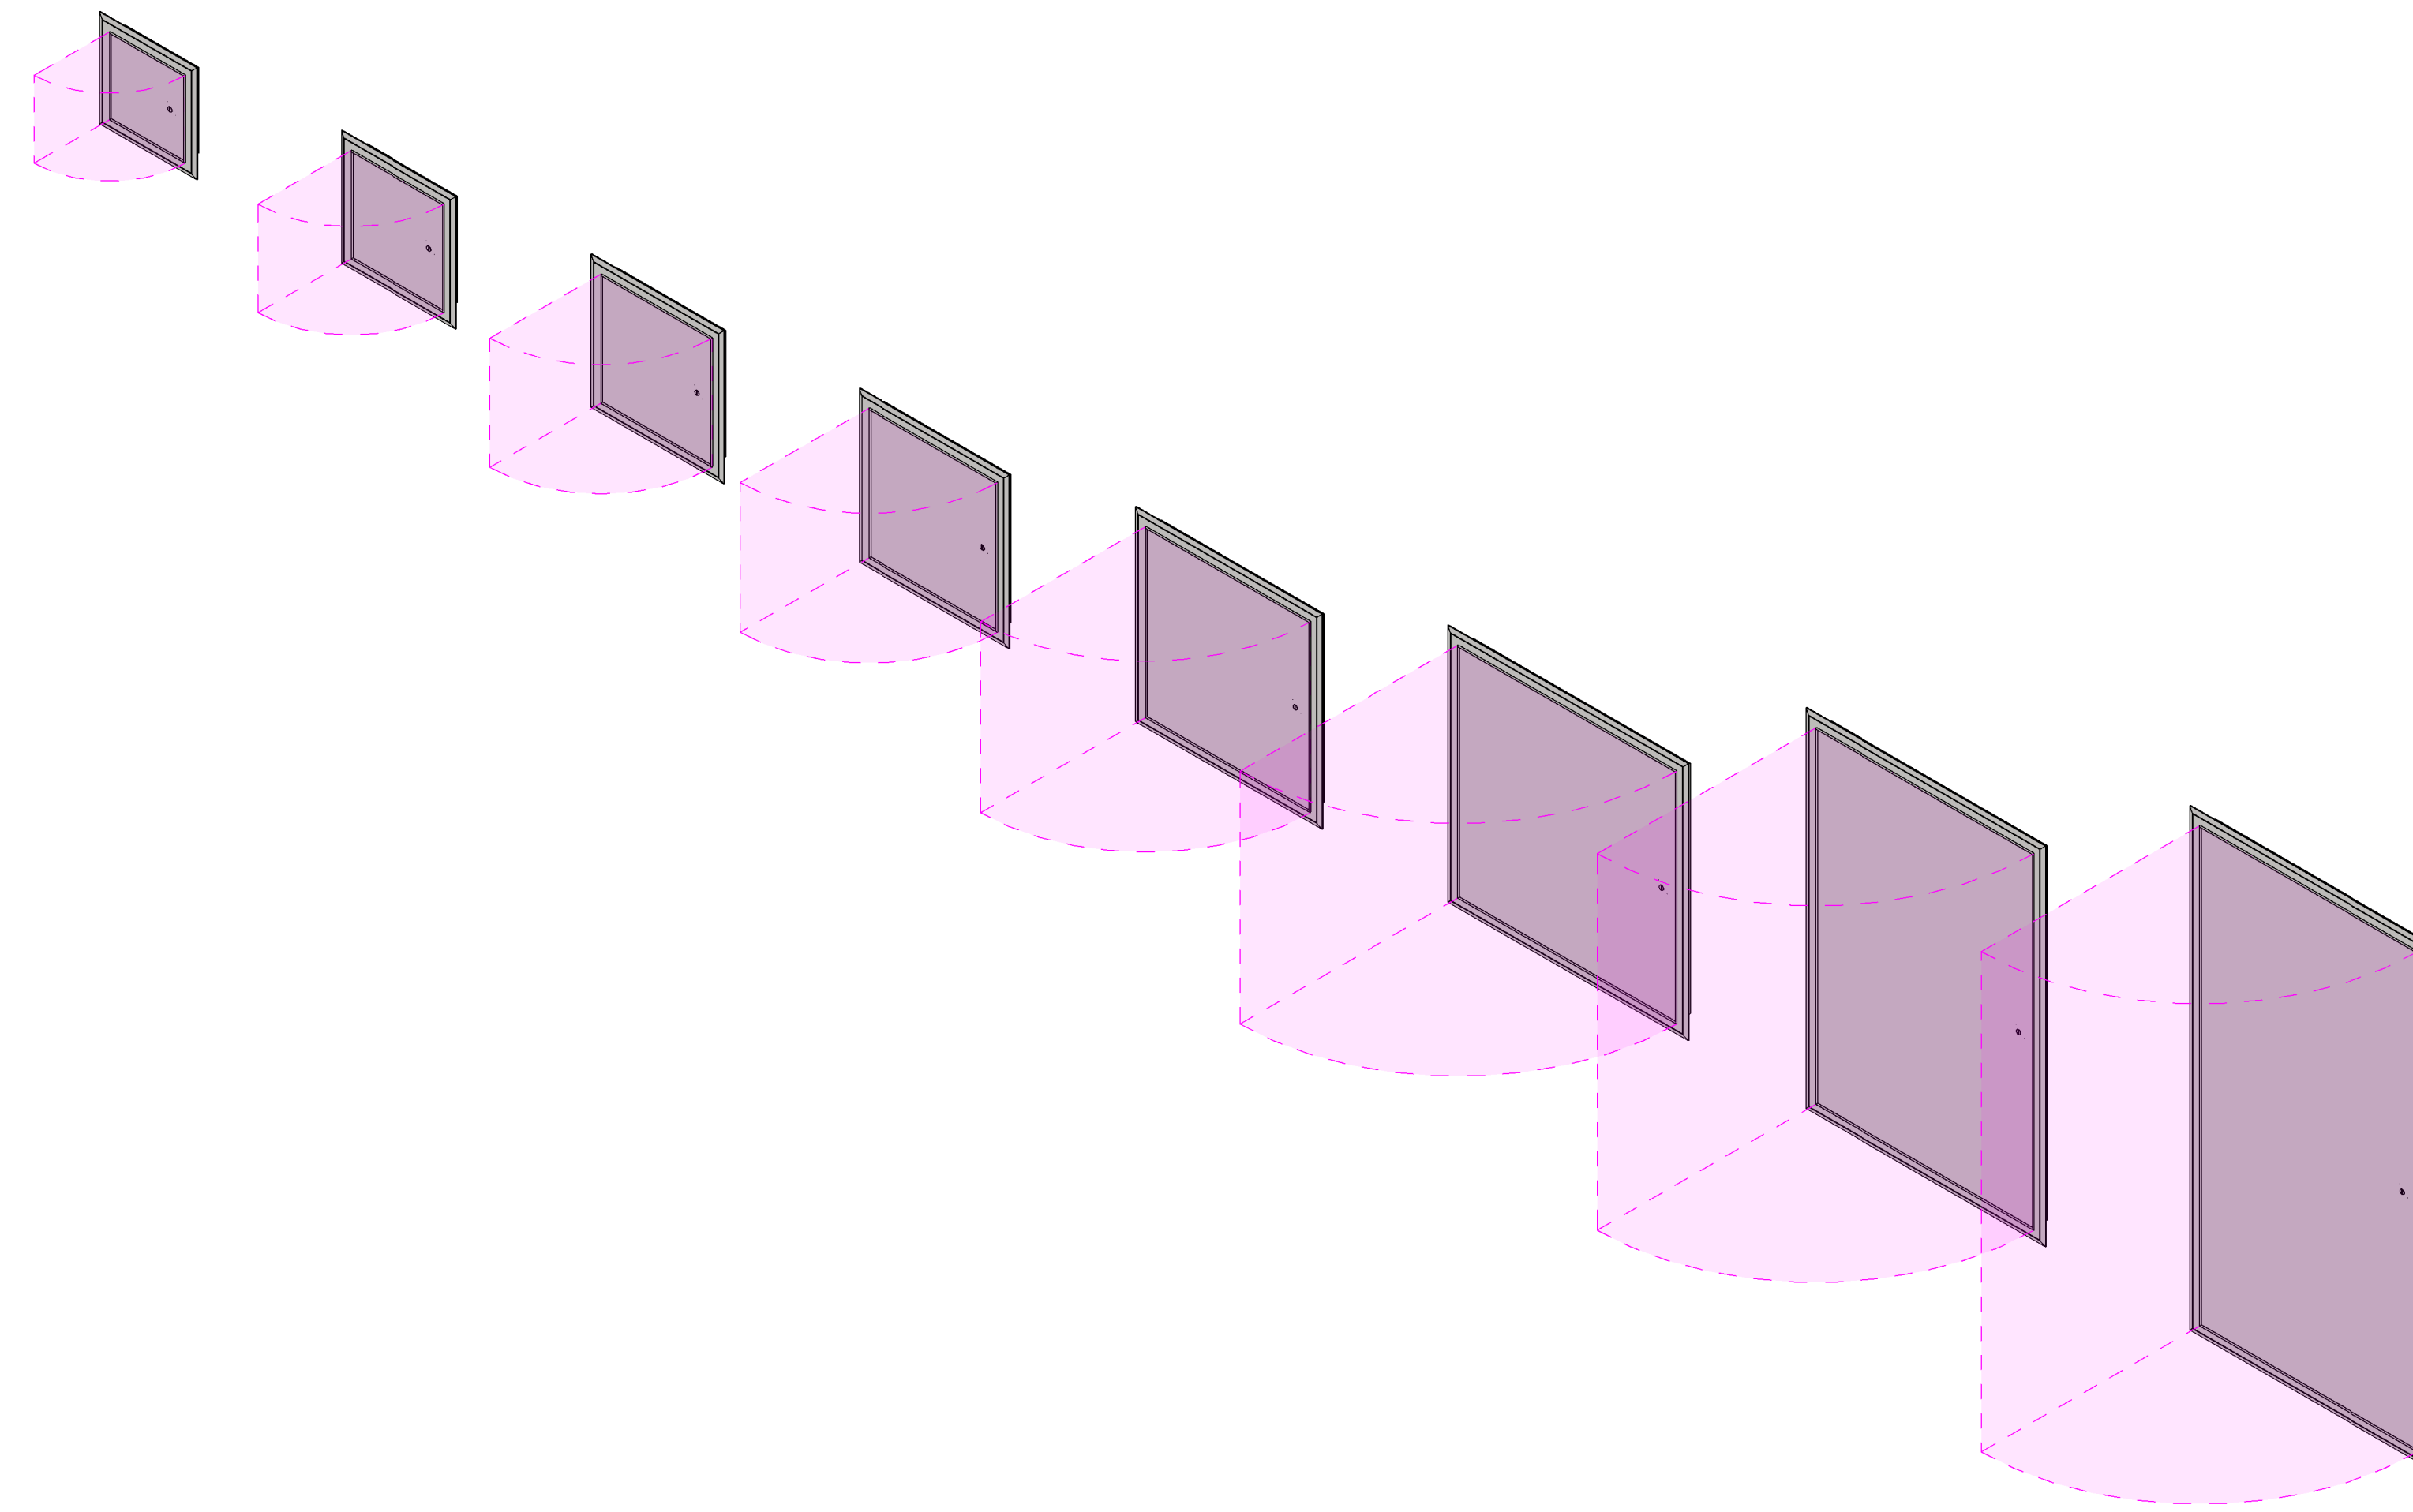

1 3D View

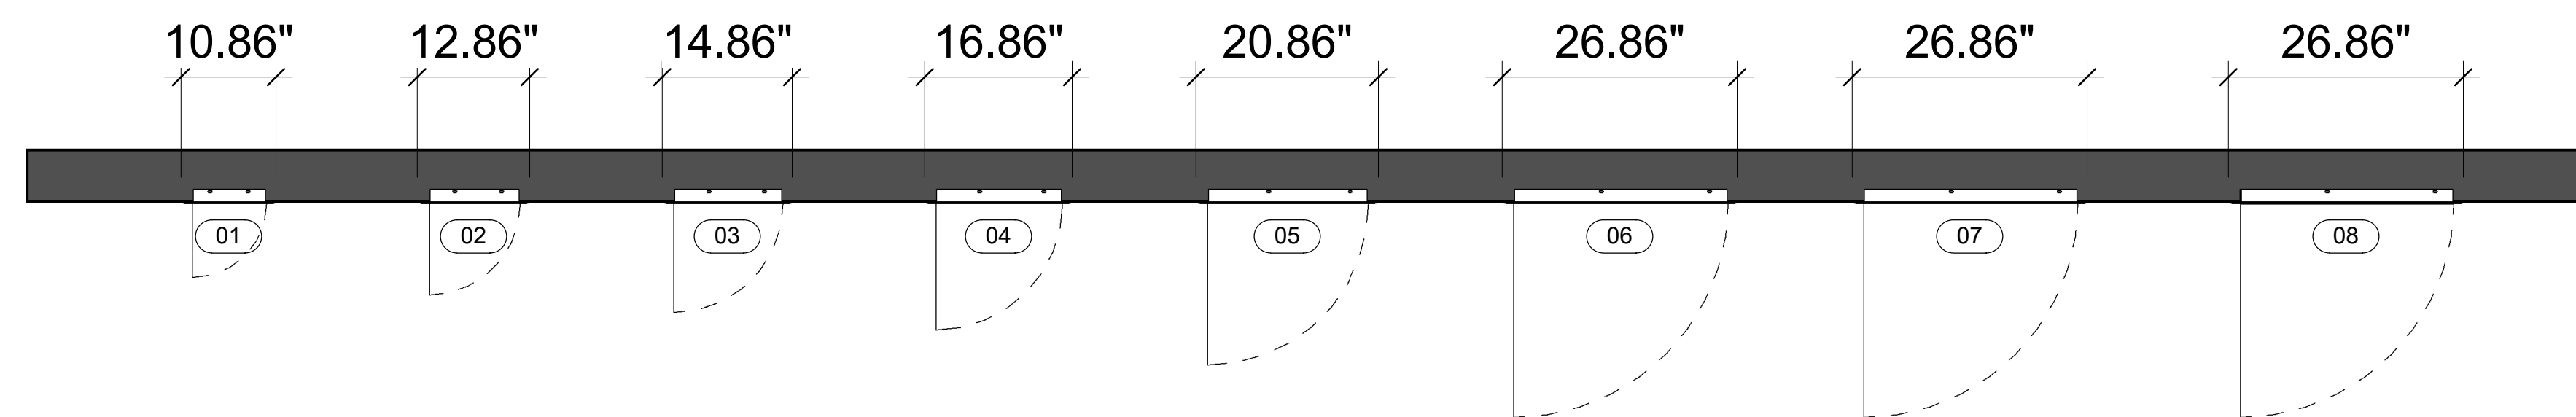

2 Level 1
3/4" = 1'-0"

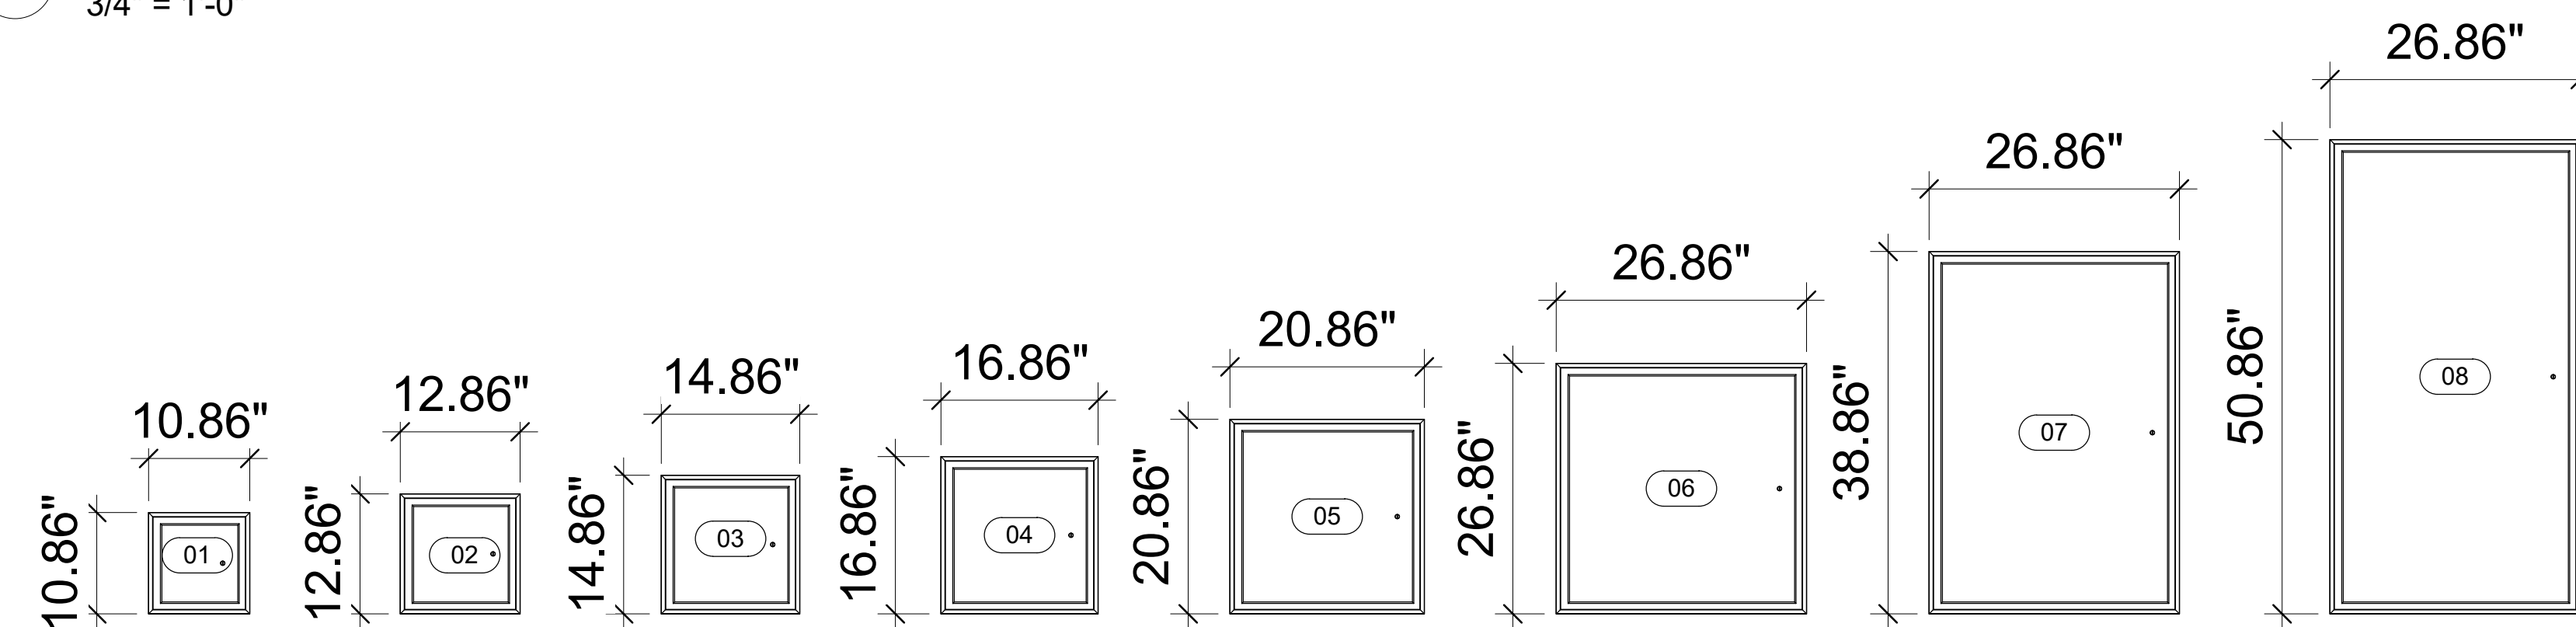

3 Elevation 2
3/4" = 1'-0"

Door Schedule												
Type Mark	Manufacturer	Description	Model	Type	Width	Height	URL	Manufacturer URL	USA Manufacturer URL	USA Contact Number	Canada Manufacturer URL	Canada Contact Number
Access_Door-ACUDOR_Aluminum_LT-4000												
01	ACUDOR	LIGHT WEIGHT ALUMINUM	LT-4000-0808	LT-4000-0808	10.86	10.86	www.acudor.com	info@acudorintl.com	info@acudor.com	800-722-0501	info@acudor.ca	844-228-3671
02	ACUDOR	LIGHT WEIGHT ALUMINUM	LT-4000-1010	LT-4000-1010	12.86	12.86	www.acudor.com	info@acudorintl.com	info@acudor.com	800-722-0501	info@acudor.ca	844-228-3671
03	ACUDOR	LIGHT WEIGHT ALUMINUM	LT-4000-1212	LT-4000-1212	14.86	14.86	www.acudor.com	info@acudorintl.com	info@acudor.com	800-722-0501	info@acudor.ca	844-228-3671
04	ACUDOR	LIGHT WEIGHT ALUMINUM	LT-4000-1414	LT-4000-1414	16.86	16.86	www.acudor.com	info@acudorintl.com	info@acudor.com	800-722-0501	info@acudor.ca	844-228-3671
05	ACUDOR	LIGHT WEIGHT ALUMINUM	LT-4000-1818	LT-4000-1818	20.86	20.86	www.acudor.com	info@acudorintl.com	info@acudor.com	800-722-0501	info@acudor.ca	844-228-3671
06	ACUDOR	LIGHT WEIGHT ALUMINUM	LT-4000-2424	LT-4000-2424	26.86	26.86	www.acudor.com	info@acudorintl.com	info@acudor.com	800-722-0501	info@acudor.ca	844-228-3671
07	ACUDOR	LIGHT WEIGHT ALUMINUM	LT-4000-2436	LT-4000-2436	26.86	38.86	www.acudor.com	info@acudorintl.com	info@acudor.com	800-722-0501	info@acudor.ca	844-228-3671
08	ACUDOR	LIGHT WEIGHT ALUMINUM	LT-4000-2448	LT-4000-2448	26.86	50.86	www.acudor.com	info@acudorintl.com	info@acudor.com	800-722-0501	info@acudor.ca	844-228-3671

Access Door-ACUDOR Aluminum LT-4000

3D View, Plan, Elev, & Schedule

Project Number 002

Date 06-17-2020

LT-4000

Scale 3/4" = 1'-0"