






www.acudor.com

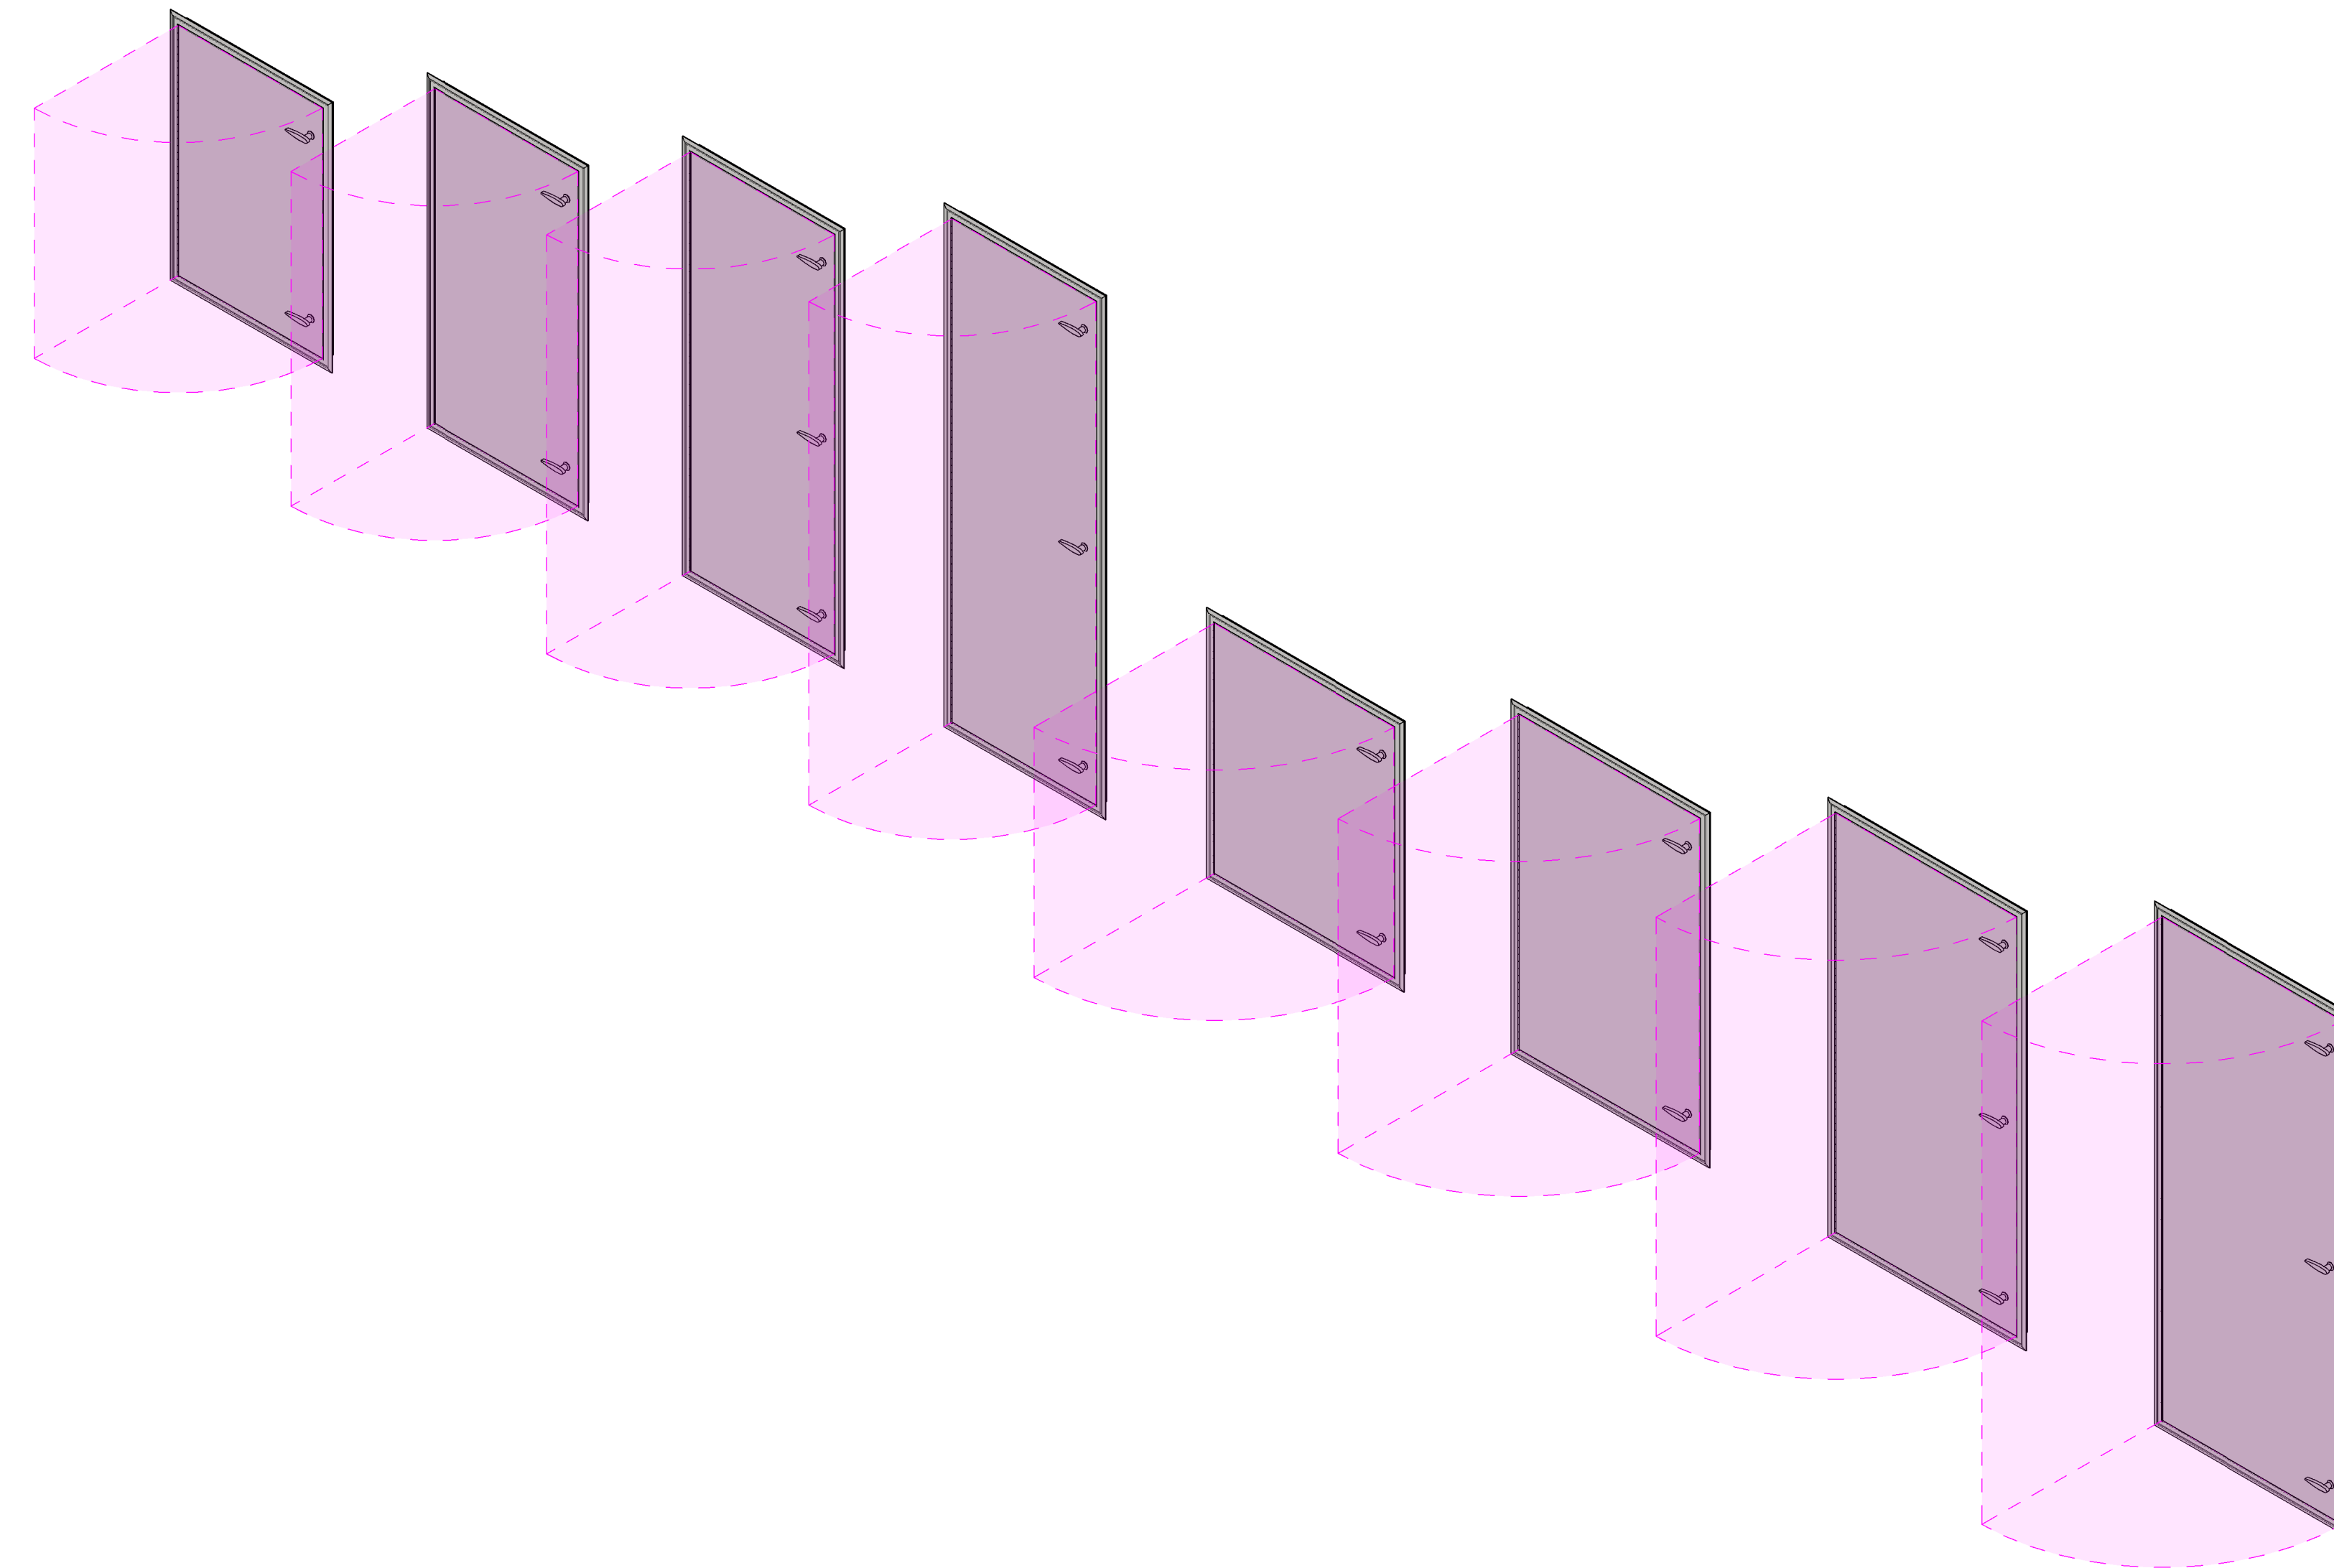

1 3D View

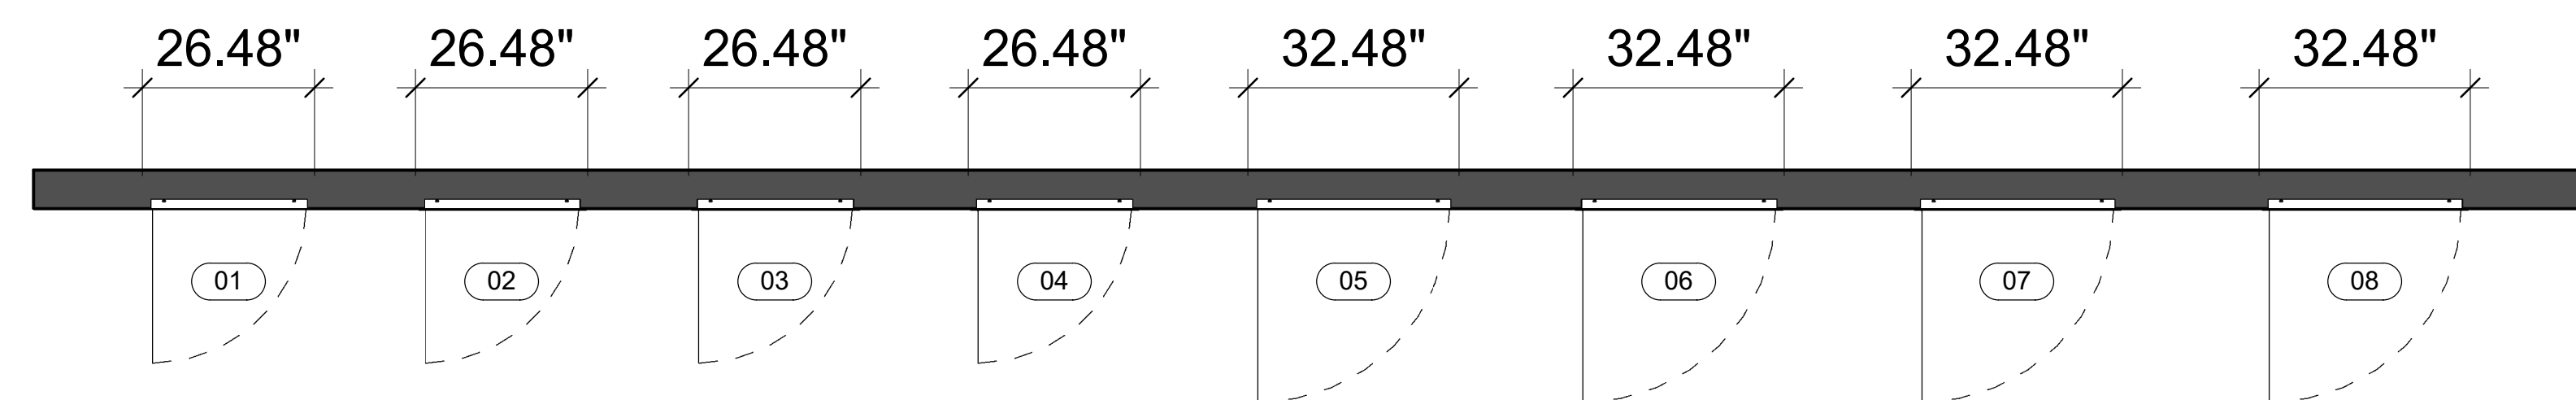

2 Level 1
1/2" = 1'-0"

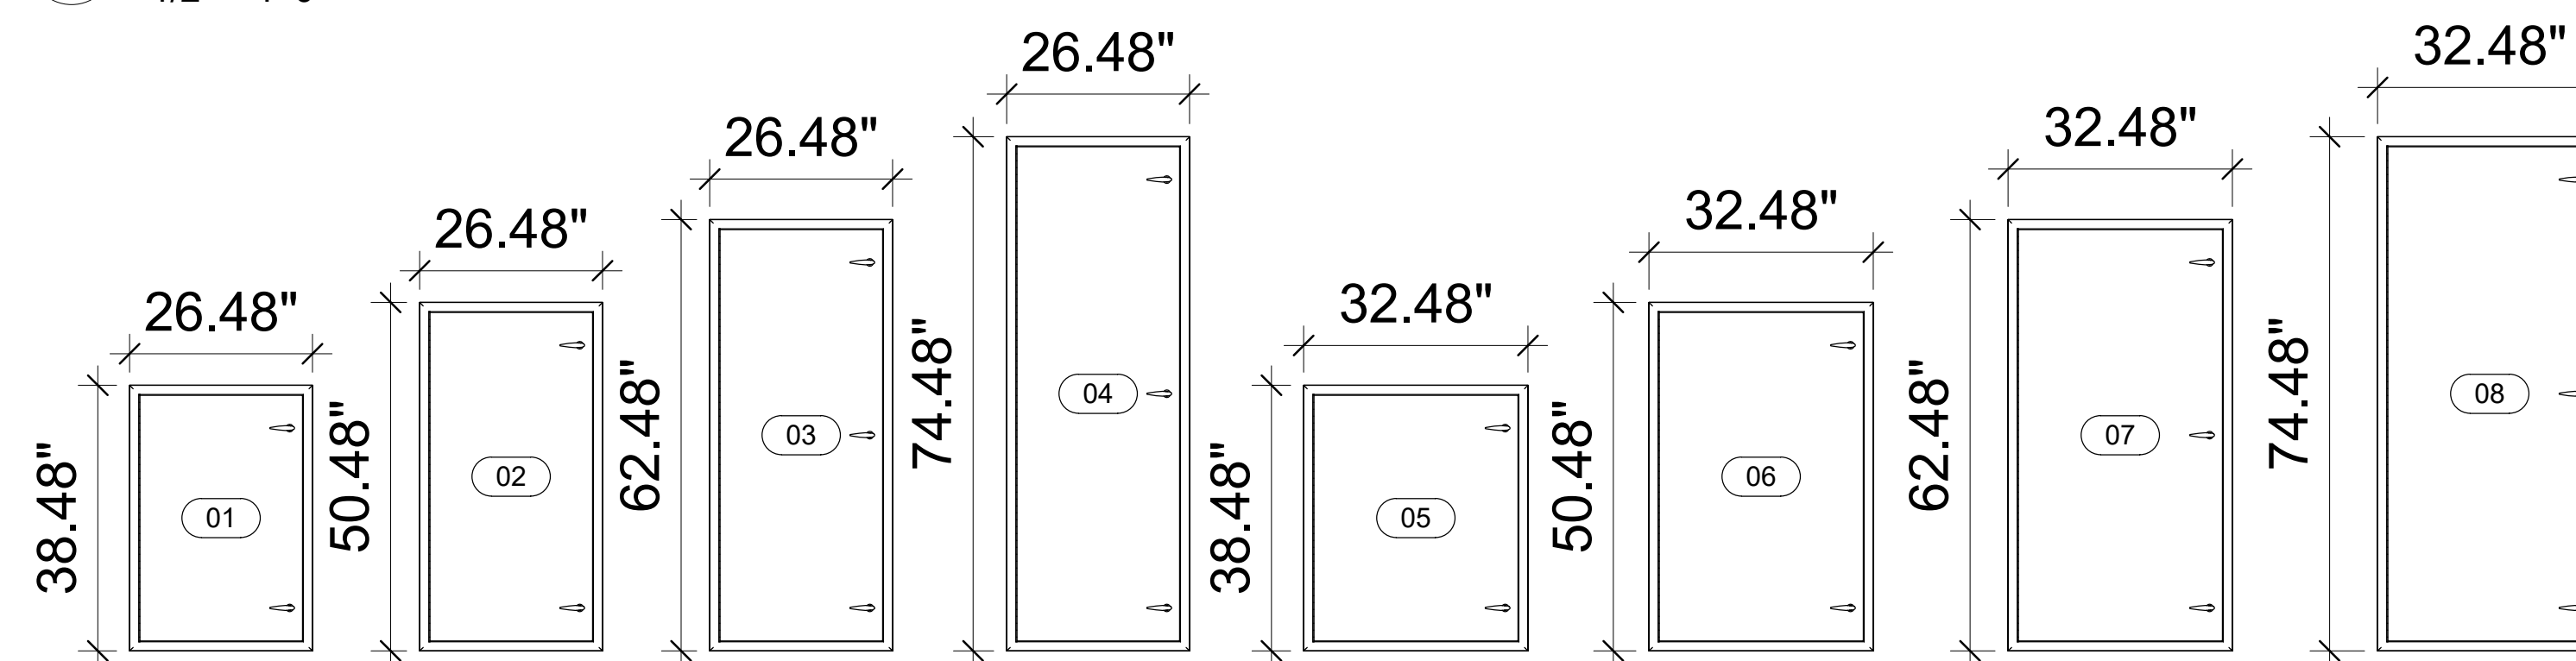

3 Elevation 2
1/2" = 1'-0"

Door Schedule												
Type Mark	Manufacturer	Description	Model	Type	Width	Height	URL	Manufacturer URL	USA Manufacturer URL	USA Contact Number	Canada Manufacturer URL	Canada Contact Number
Access Door-ACUDOR Walk through door WD-8000												
01	ACUDOR	WALK THROUGH ACCESS DOOR	WD-8000-2436	WD-8000-2436	26.48	38.48	www.acudor.com	info@acudorintl.com	info@acudor.com	800-722-0501	info@acudor.ca	844-228-3671
02	ACUDOR	WALK THROUGH ACCESS DOOR	WD-8000-2448	WD-8000-2448	26.48	50.48	www.acudor.com	info@acudorintl.com	info@acudor.com	800-722-0501	info@acudor.ca	844-228-3671
03	ACUDOR	WALK THROUGH ACCESS DOOR	WD-8000-2460	WD-8000-2460	26.48	62.48	www.acudor.com	info@acudorintl.com	info@acudor.com	800-722-0501	info@acudor.ca	844-228-3671
04	ACUDOR	WALK THROUGH ACCESS DOOR	WD-8000-2472	WD-8000-2472	26.48	74.48	www.acudor.com	info@acudorintl.com	info@acudor.com	800-722-0501	info@acudor.ca	844-228-3671
05	ACUDOR	WALK THROUGH ACCESS DOOR	WD-8000-3036	WD-8000-3036	32.48	38.48	www.acudor.com	info@acudorintl.com	info@acudor.com	800-722-0501	info@acudor.ca	844-228-3671
06	ACUDOR	WALK THROUGH ACCESS DOOR	WD-8000-3048	WD-8000-3048	32.48	50.48	www.acudor.com	info@acudorintl.com	info@acudor.com	800-722-0501	info@acudor.ca	844-228-3671
07	ACUDOR	WALK THROUGH ACCESS DOOR	WD-8000-3060	WD-8000-3060	32.48	62.48	www.acudor.com	info@acudorintl.com	info@acudor.com	800-722-0501	info@acudor.ca	844-228-3671
08	ACUDOR	WALK THROUGH ACCESS DOOR	WD-8000-3072	WD-8000-3072	32.48	74.48	www.acudor.com	info@acudorintl.com	info@acudor.com	800-722-0501	info@acudor.ca	844-228-3671

Access Door-ACUDOR Walk through door WD-8000

3D View, Plan, Elev, & Schedule

Project Number 007
Date 06-16-2020

WD-8000

Scale 1/2" = 1'-0"