

## SHINGLE INSTALLATION

Start at either rake and lay in either direction

### First Course:

Start with full shingle

### Second Course:

Trim 1/2 a tab off first shingle

### Third Course:

Trim 1 tab off first shingle

### Fourth Course:

Trim 1-1/2 tabs off first shingle

### Fifth Course:

Trim 2 tabs off first shingle


### Sixth Course:

Trim 2-1/2 tabs off first shingle

### Remaining

### Courses:

Repeat the 1st - 6th course instructions on the remaining courses, starting with a full shingle.

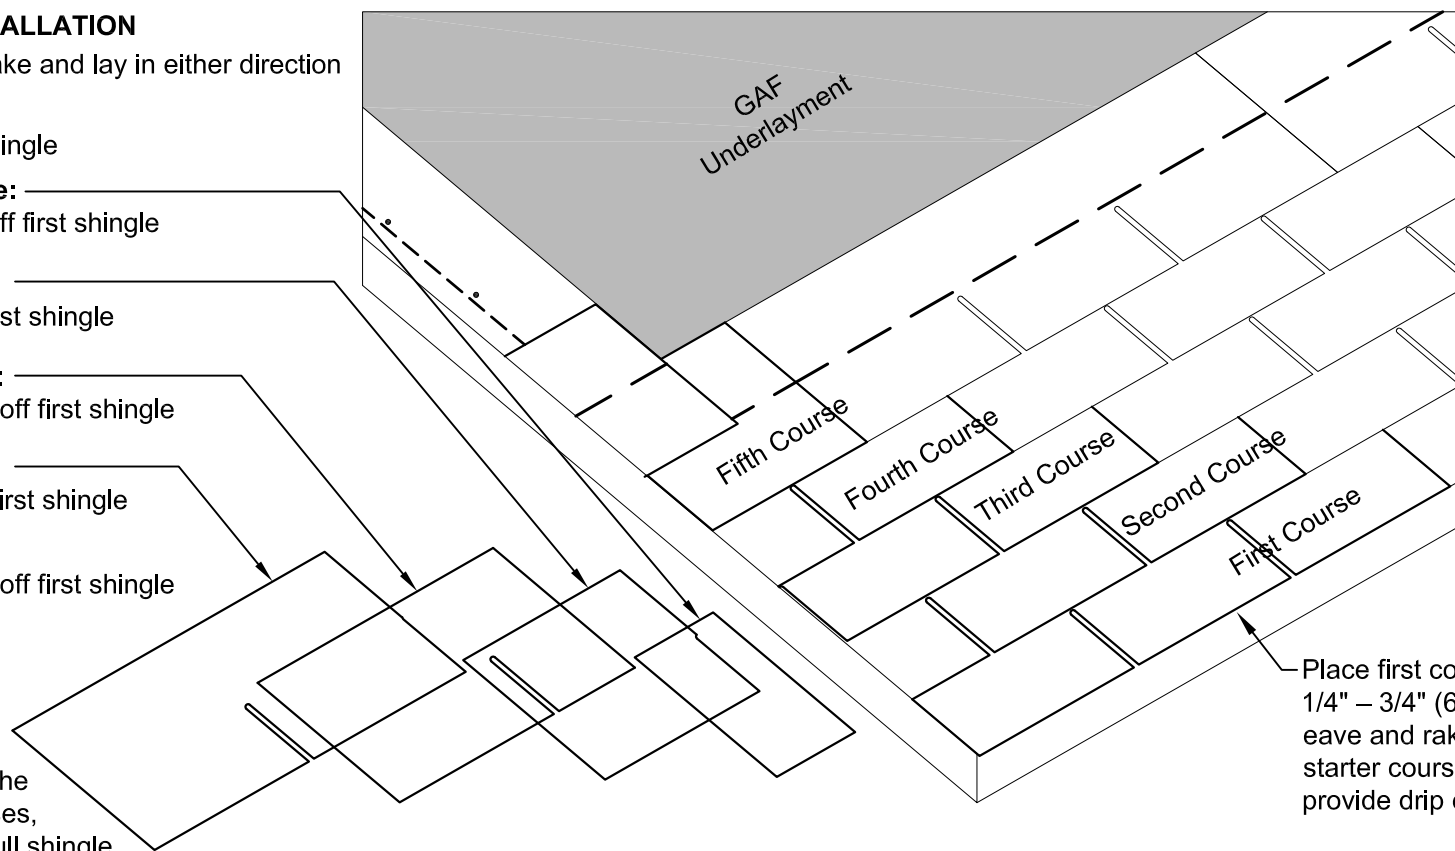

## NOTES:

1. Continue each course with whole shingles.

2. Strike a chalk line about every 6 courses to check parallel alignment with eaves.

Place first course of shingles 1/4" – 3/4" (6–19mm) over eave and rake edges, covering starter course overhang, to provide drip edge.



1361 Alps Rd.  
Wayne, NJ 07470  
www.gaf.com

BRAND SERIES  
**ROYAL  
SOVEREIGN**  
Shingles

REVISION DATE

1-01-12

SCALE

N.T.S

## SHINGLE INSTALLATION DETAIL

DETAIL NUMBER

**04**

DETAIL REFERENCE

**SS-RS**