



DETAIL IS NOT GUARANTEEABLE

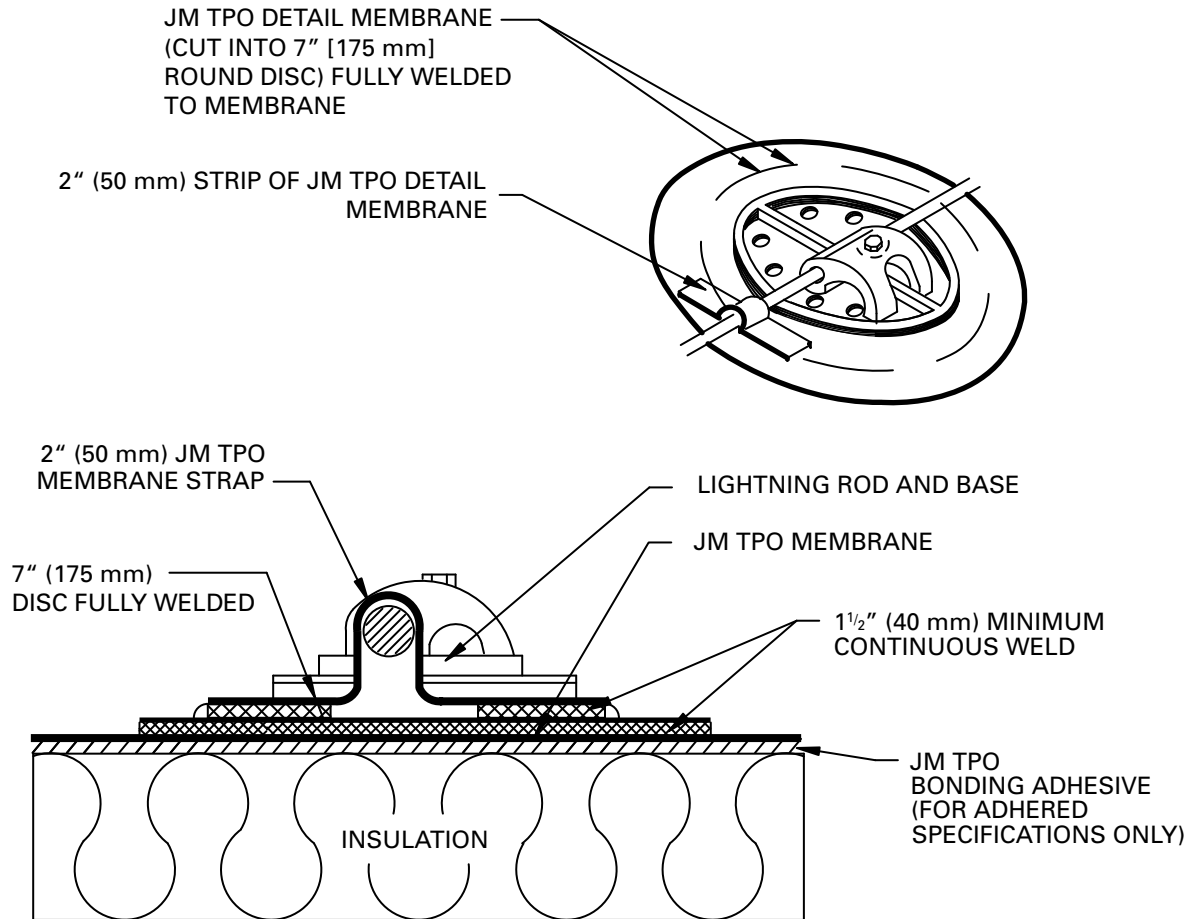

NOTE:

DETAILS TO BE USED IN CONJUNCTION WITH GUIDE SPECIFICATIONS CONTAINING REQUIREMENTS FOR NAILERS, INSULATION, ETC.

| | | | | |
|-----------------------------|-----------------------------|--------------------|-----------------|--|
| DRAWING NO. TM-96 | LIGHTNING CABLE BASE | | |  Johns Manville |
| | SCALE N.T.S. | ISSUE DATE 3-06 | CAD TPO-8.07 | |