


# Insulation Detail Patterns for Fully Adhered Membrane

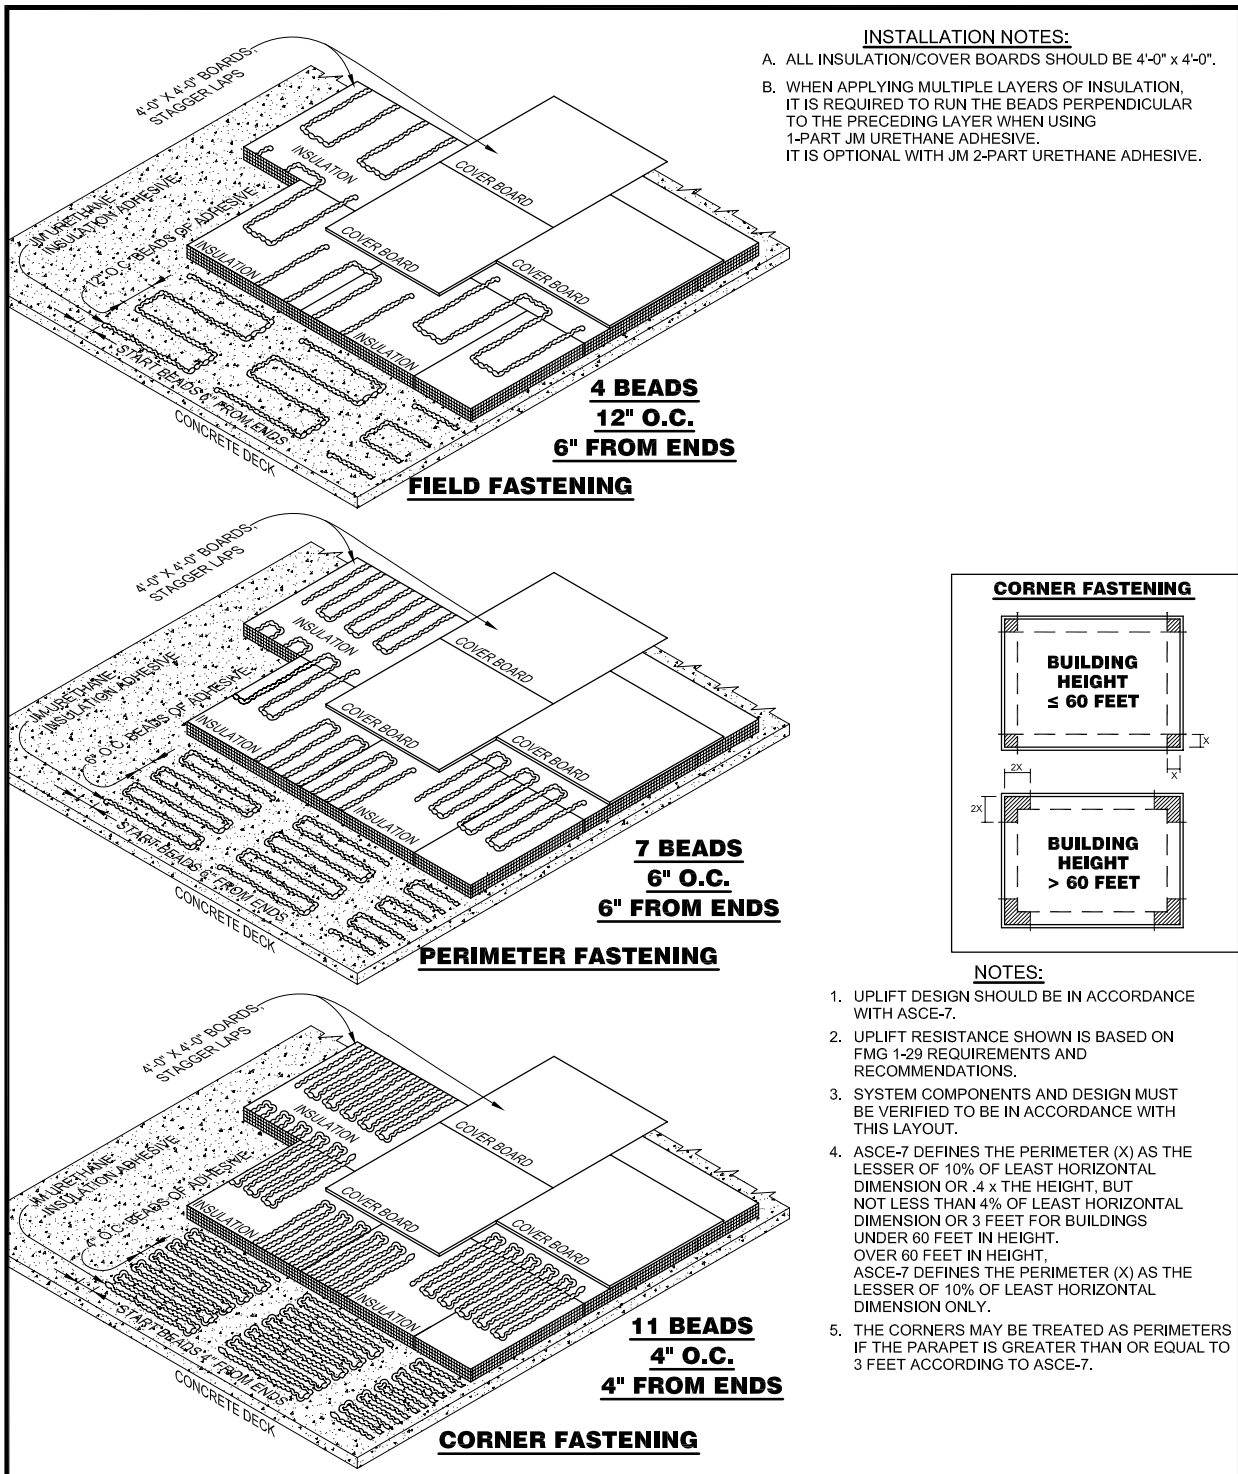

## URETHANE ADHESIVE INSULATION / COVER BOARDS (12" O.C. FIELD)

DRAWING NO. <b>UA-12</b>	SCALE N.T.S	ISSUE DATE 8-23-07	REV. NO. #
CAD FILE: URETHANE FASTENING DETAIL_12.dwg			