


Insulation Detail Patterns for Fully Adhered Membrane

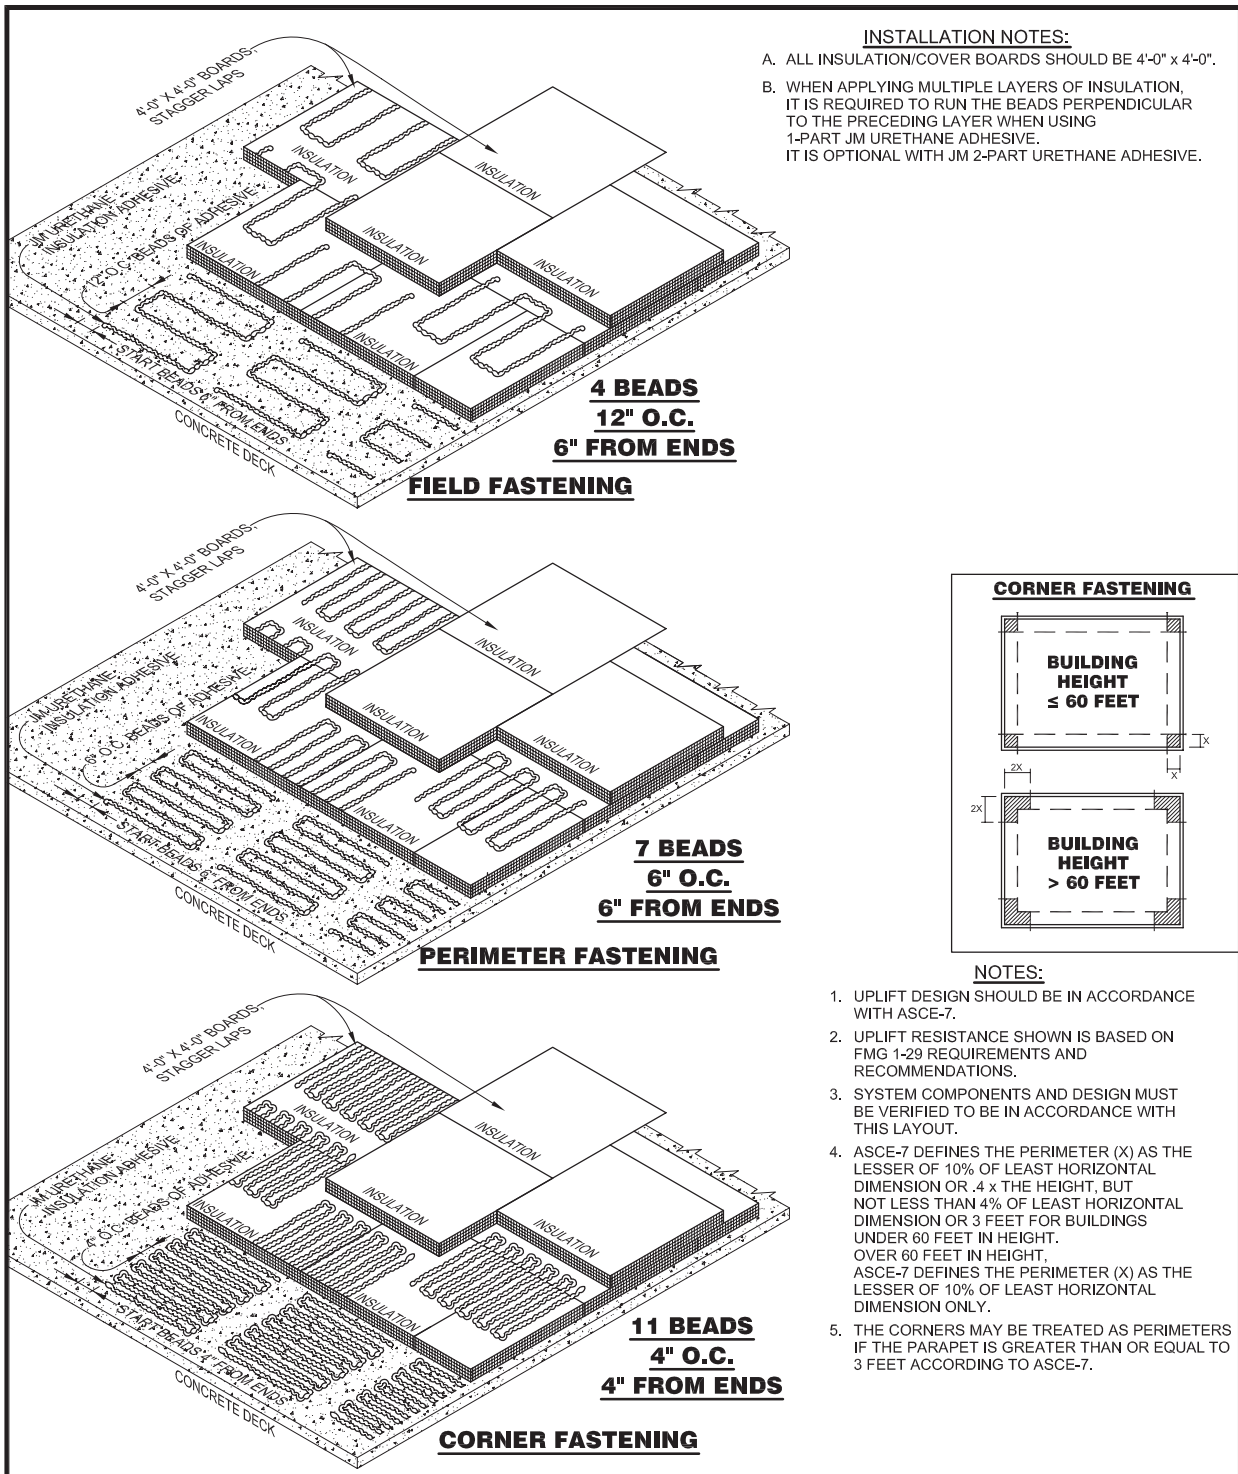

URETHANE ADHESIVE INSULATION / LAYERED BOARDS (12" O.C. FIELD)

DRAWING NO. UA-12 ins	SCALE N.T.S	ISSUE DATE 8-23-07	REV. NO. #
CAD FILE: URETHANE FASTENING DETAIL_12_ins.dwg			