



The National Roofing Contractors Association (NRCA) is providing construction details as examples of quality installations for the specific roof or waterproofing material or system within BuildSite's Product Category listing in which you are searching.

The roof system construction details are from The NRCA Roofing Manual series, which was launched in 2007. The volumes in the series are *The NRCA Roofing Manual: Membrane Roof Systems—2007*, *The NRCA Roofing Manual: Metal Panel and SPF Roof Systems—2008*, *The NRCA Roofing Manual: Steep-slope Roof Systems—2009* and *The NRCA Roofing Manual: Sheet Metal Flashing, Moisture Control and Reroofing—2010*.


The waterproofing details are from *The NRCA Waterproofing Manual, 2005 Edition*. In publishing The NRCA Roofing Manual series, NRCA made the decision to no longer include the waterproofing section that was previously included in *The NRCA Roofing and Waterproofing Manual, Fifth Edition* (2001). Instead, the waterproofing section was updated and issued as a separate publication.

Additional information about roofing and waterproofing can be found on NRCA's Web site, [www.nrca.net](http://www.nrca.net), or by calling NRCA at (847) 299-9070.

National Roofing Contractors Association  
10255 W. Higgins Road, Suite 600  
Rosemont, IL 60018  
(847) 299-9070  
Fax: (847) 299-1183  
[www.nrca.net](http://www.nrca.net)  
[www.professionalroofing.net](http://www.professionalroofing.net)

#### NRCA Construction Details—Built-up Roof Systems

BUR-1	Mop- or Cold-applied Base Flashing At Parapet Wall With Metal Cap (Coping)
BUR-3	Flashing At Embedded Edge Metal (Gravel Stop)
BUR-4	Base Flashing With Surface-mounted Counterflashing At Concrete Wall
BUR-19	Plumbing Vent
BUR-22	Roof Drain

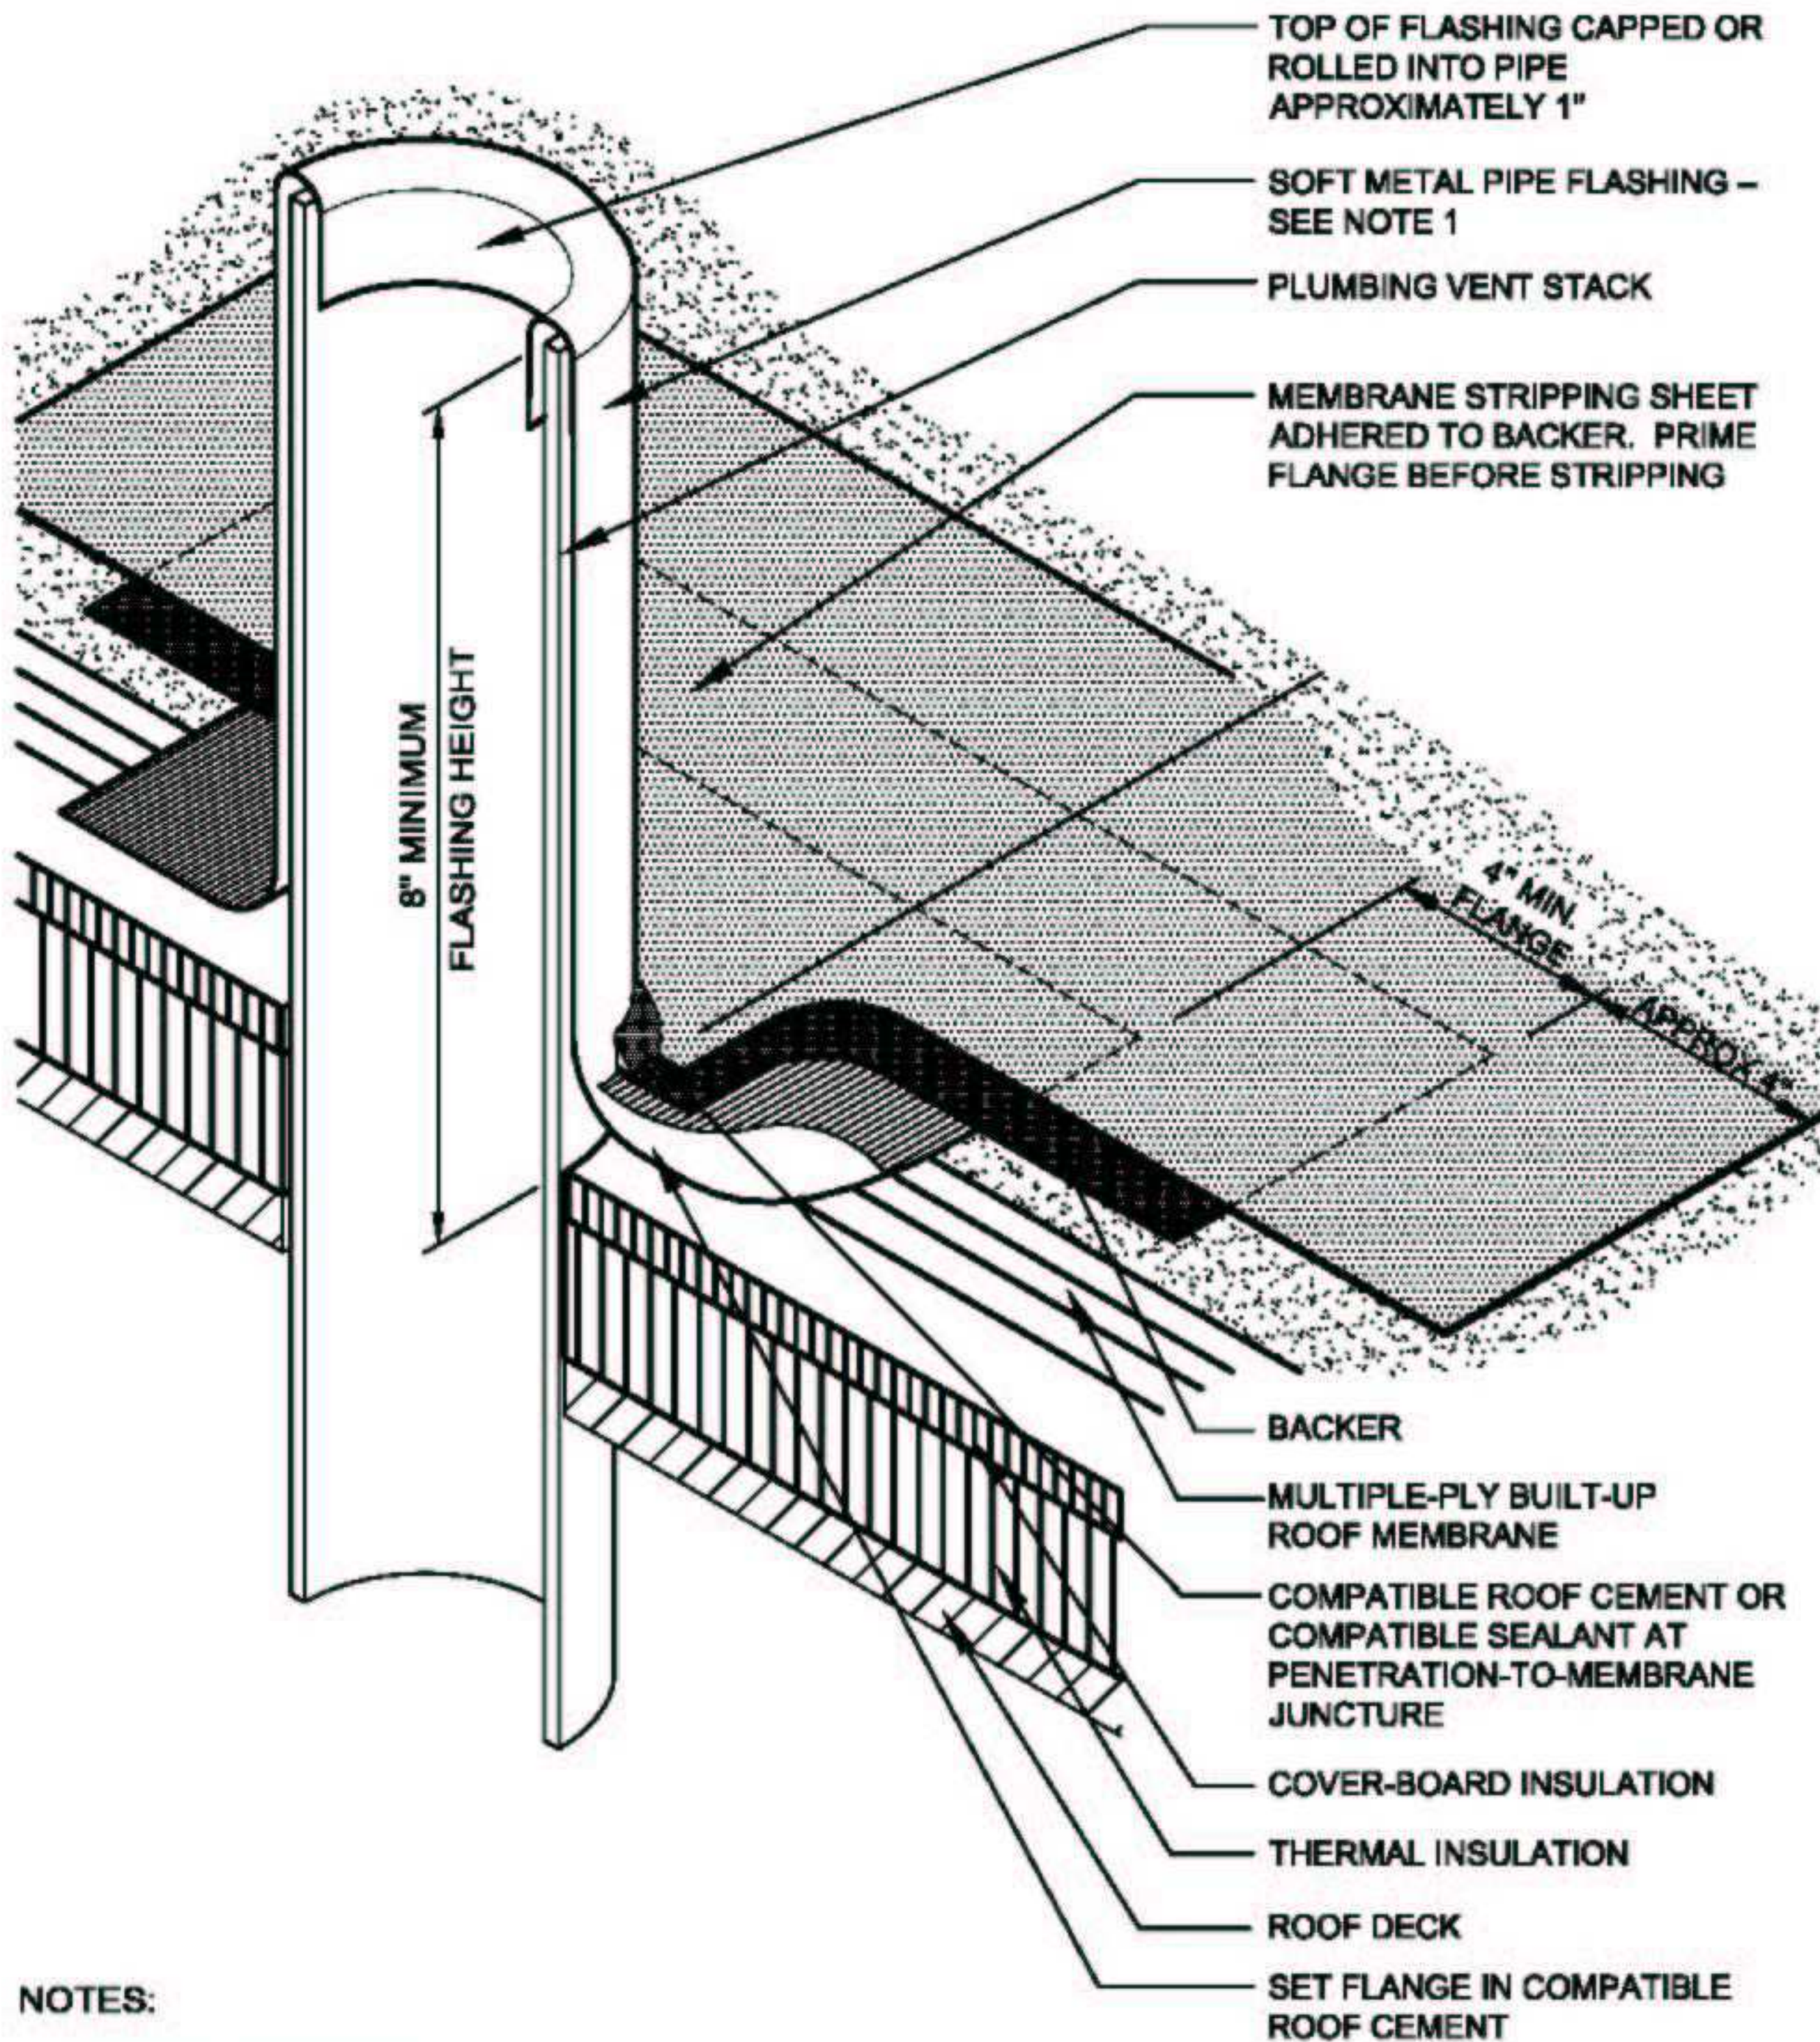

## NOTES:

1. SOFT METAL PIPE FLASHING:
  - SHEET LEAD: MINIMUM OF 2 1/2 LB. PER SQUARE FOOT OR
  - SHEET COPPER: MINIMUM 18 OZ.
2. IF USING COPPER FLASHING OVER AN IRON OR STEEL PIPE, INSERT A SEPARATOR SHEET (E.G., ASPHALT-SATURATED ROOFING FELT) WRAPPED AROUND PIPE TO SEPARATE THE COPPER FLASHING FROM DIRECT CONTACT WITH PIPE TO REDUCE GALVANIC ACTION.
3. VENT STACKS AND OTHER PIPES SHOULD HAVE A MINIMUM OF 12 INCHES OF CLEARANCE ON ALL SIDES FROM WALLS, CURBS AND OTHER PROJECTIONS TO FACILITATE PROPER FLASHING. SEE THE BUR/MB INTRODUCTION FOR ADDITIONAL INFORMATION.
4. REFER TO THE BUR/MB INTRODUCTION FOR ADDITIONAL INFORMATION.