


Construction Solution Details: Inside Corner

This USG System Detail must not be used without a complete evaluation by owner's design professional to verify the suitability of its use with your specific application.

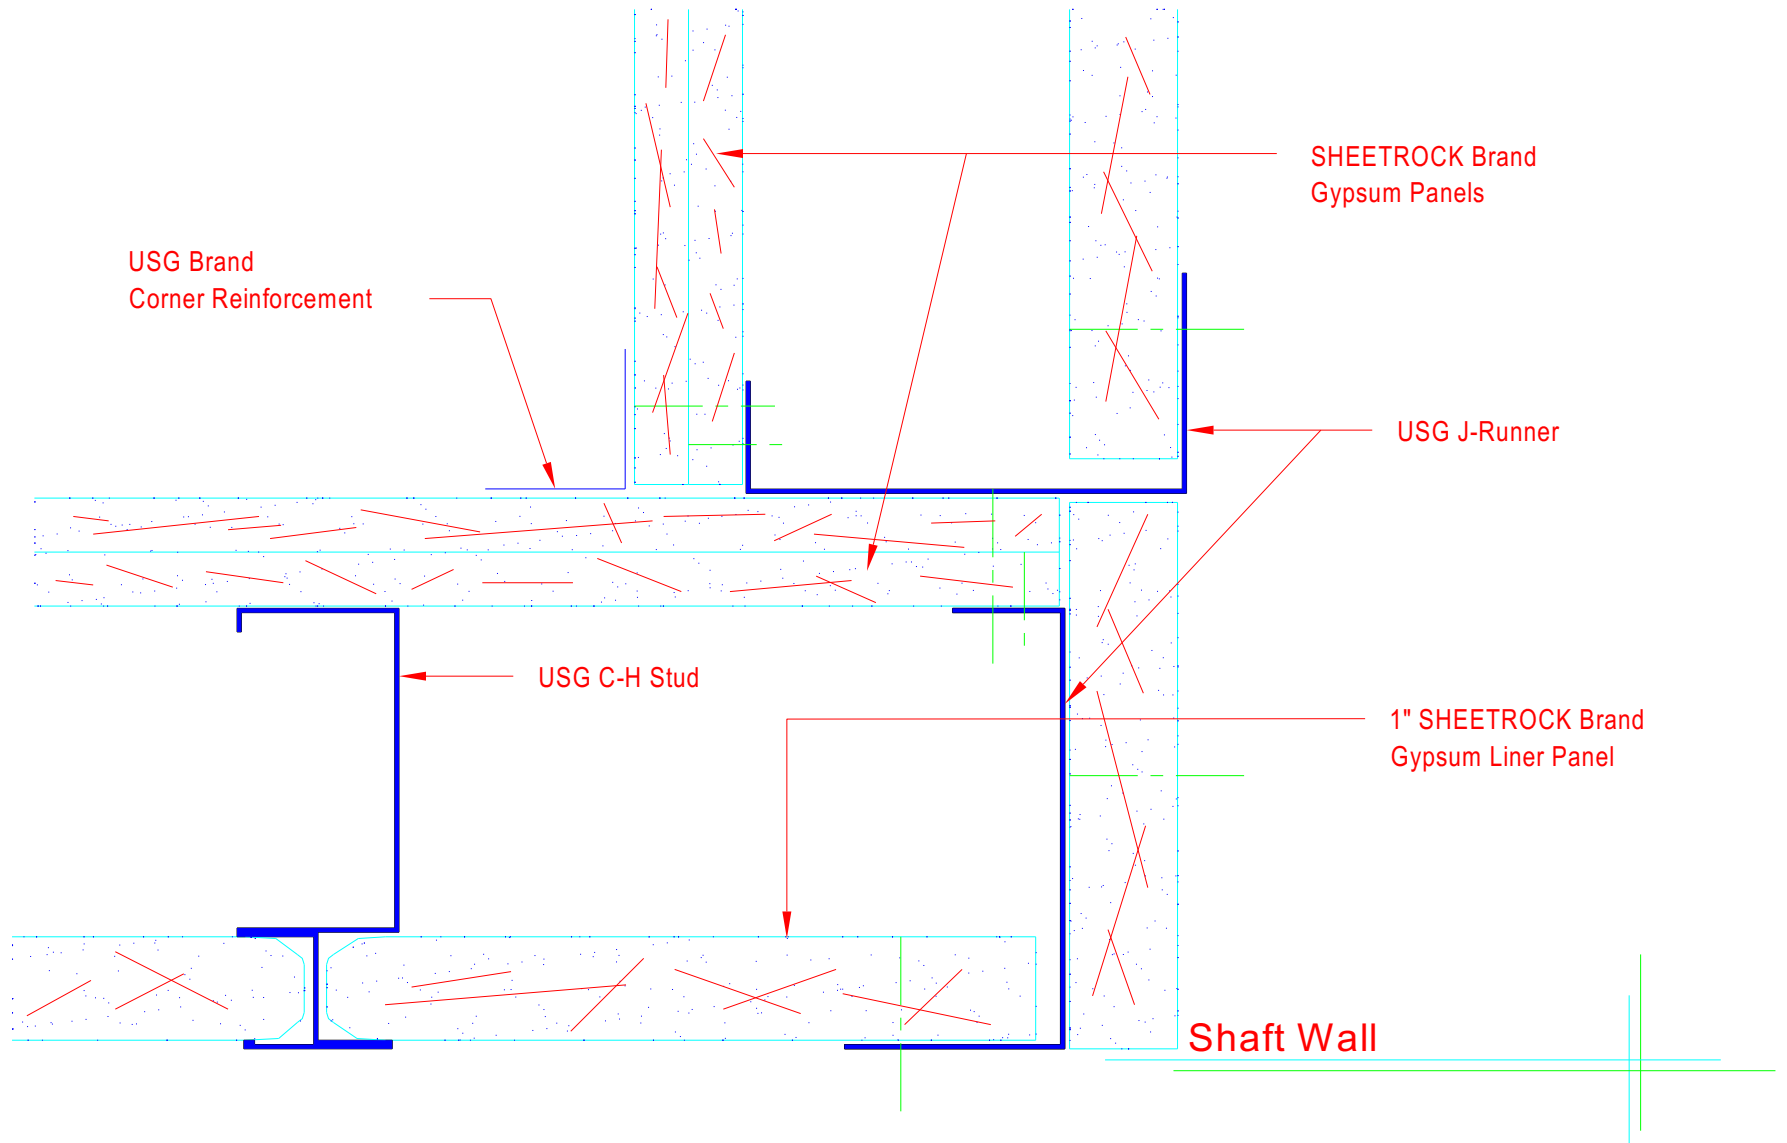


USG Corporation
125 South Franklin Street
Chicago, IL 60606-4678

Architectural and Technical Solutions
800-874-4968

Drawn by: N/A
Approved: SM
Revision: DN
Scale: Not to Scale

Date: August 16, 2006
Date:
Change:
Project:
File: 093100041

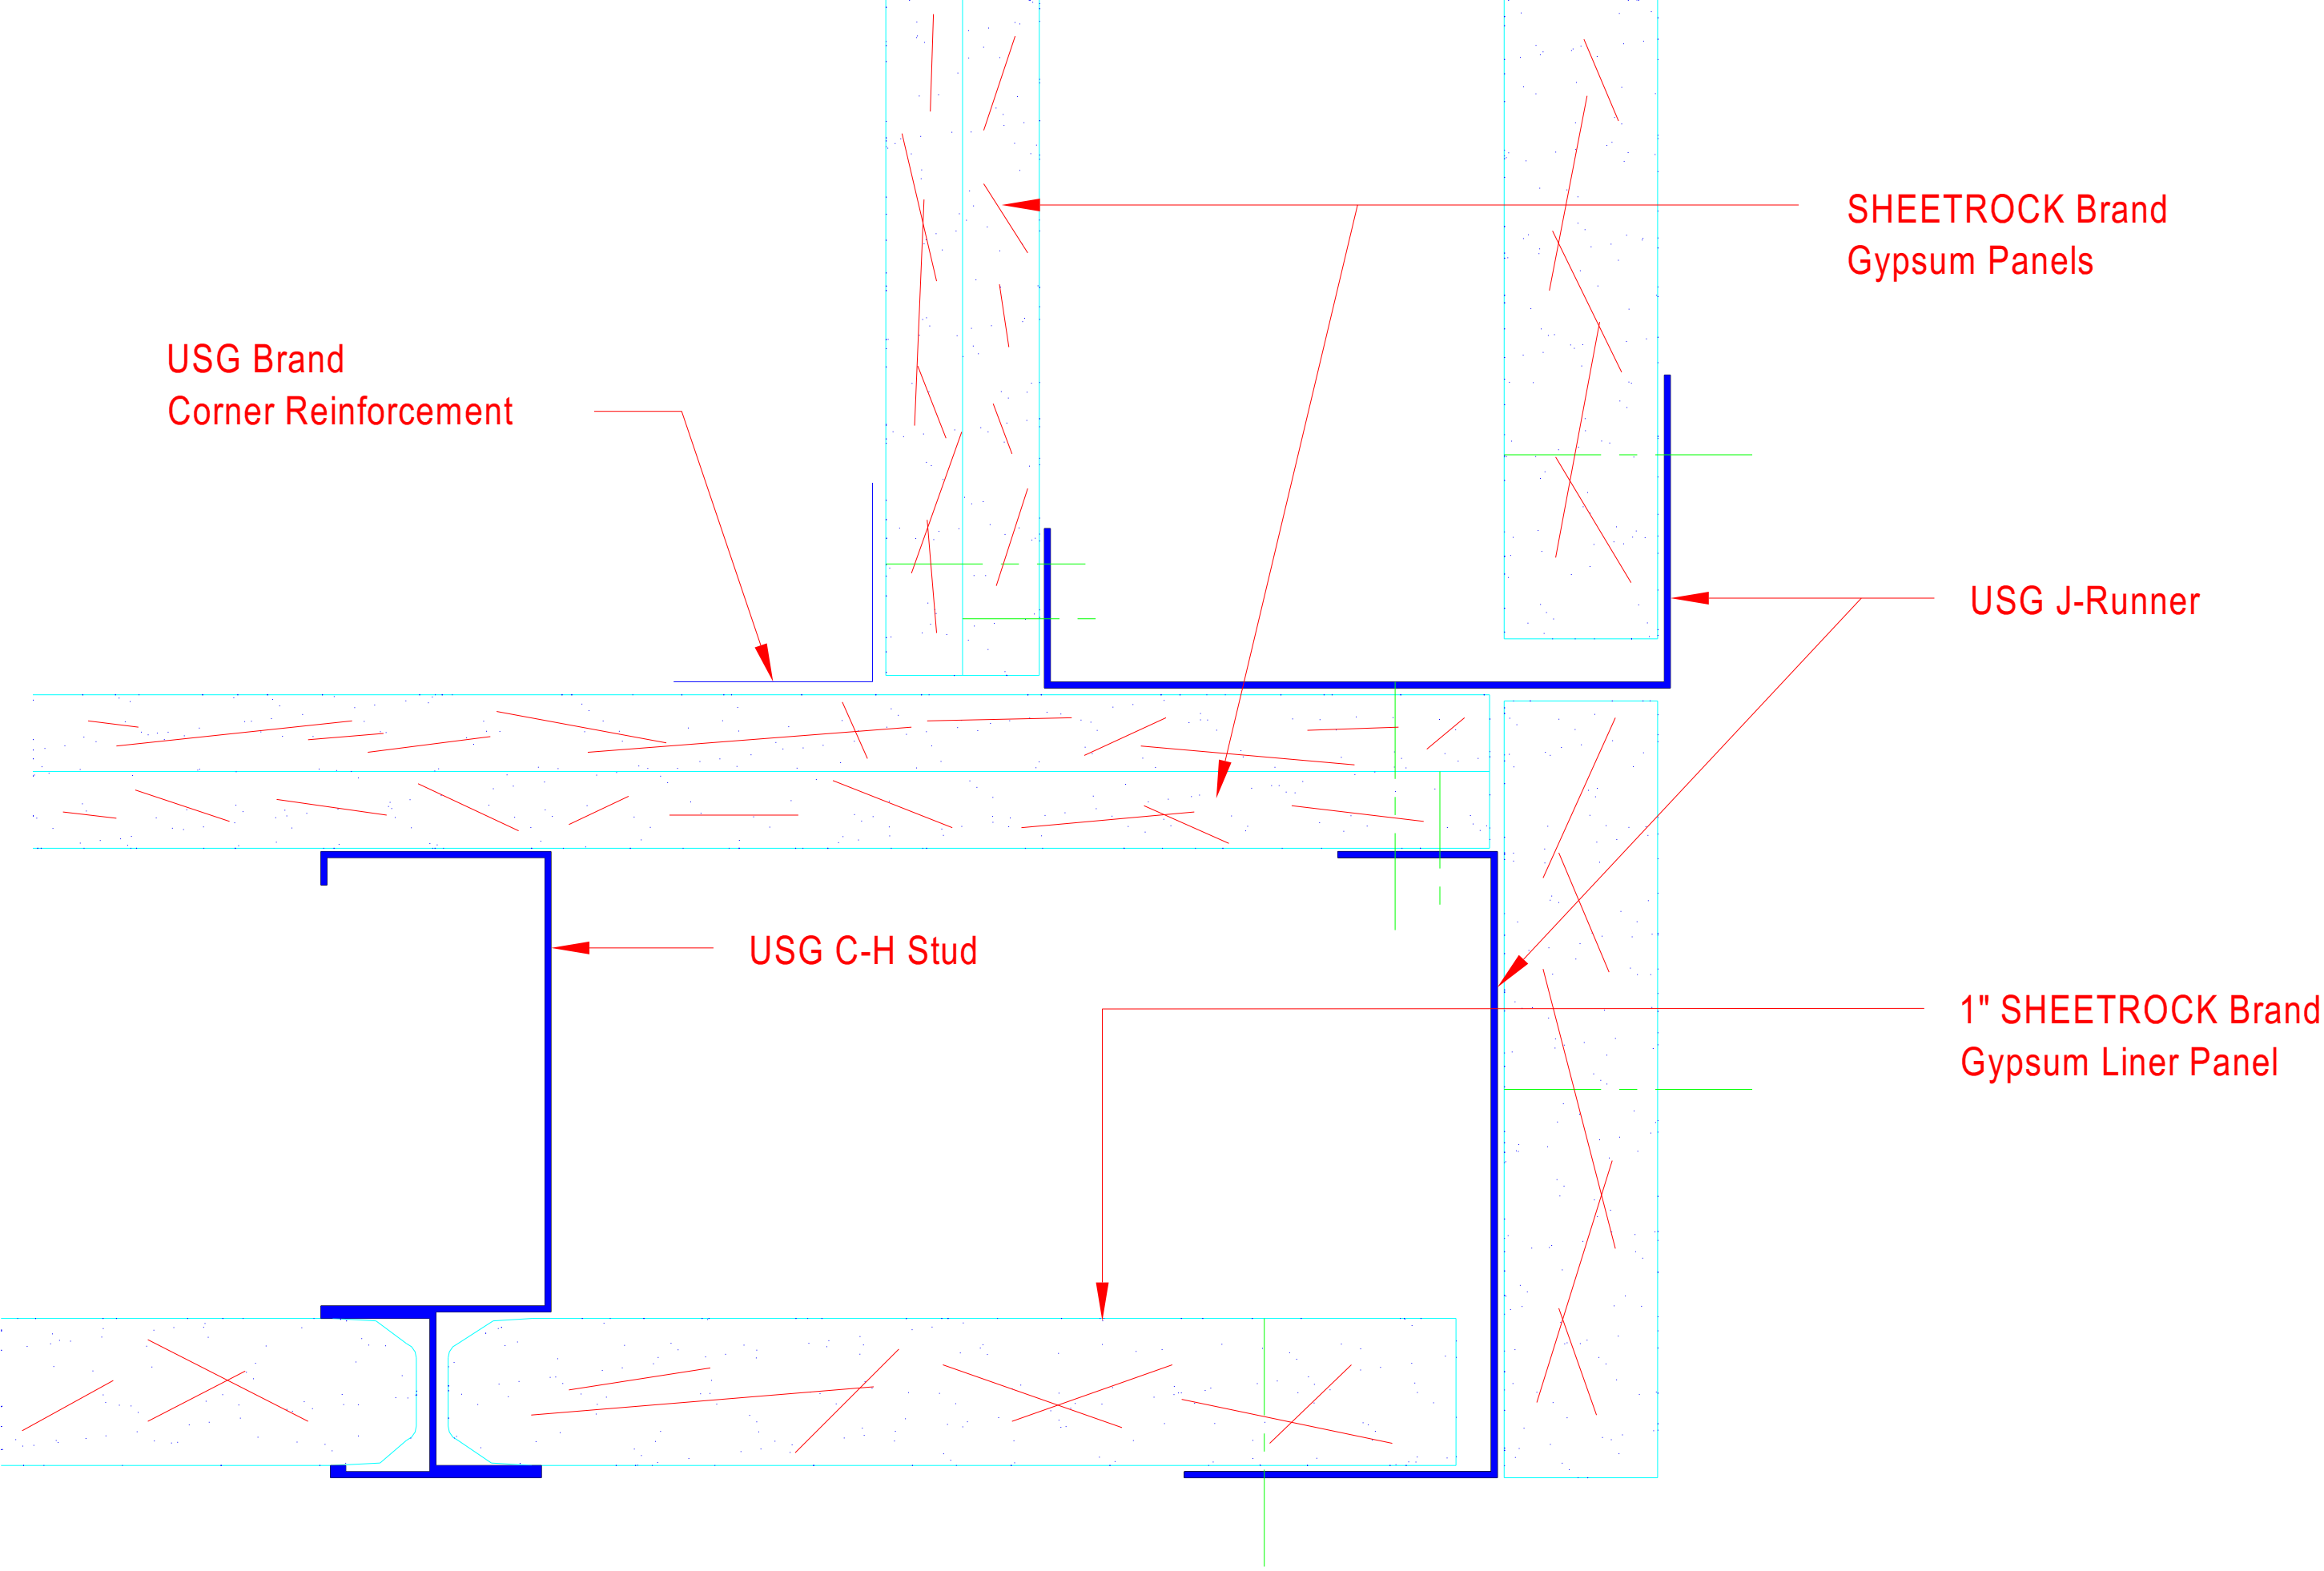

SHEETROCK Brand
Gypsum Panels

USG Brand
Corner Reinforcement

USG J-Runner

USG C-H Stud

1" SHEETROCK Brand
Gypsum Liner Panel