




PLAN

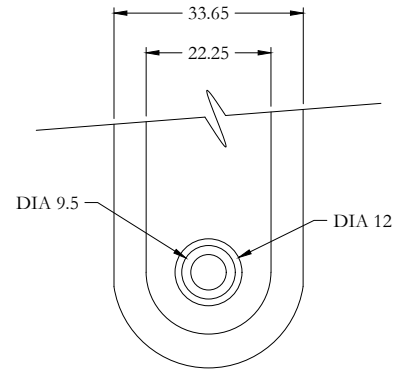

DETAIL 1

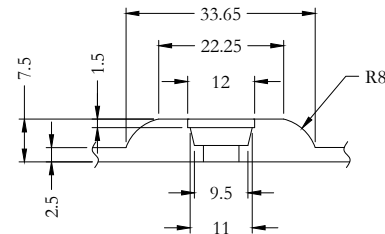

SECTION B-B
CONCEALED MECHANICAL FASTENING

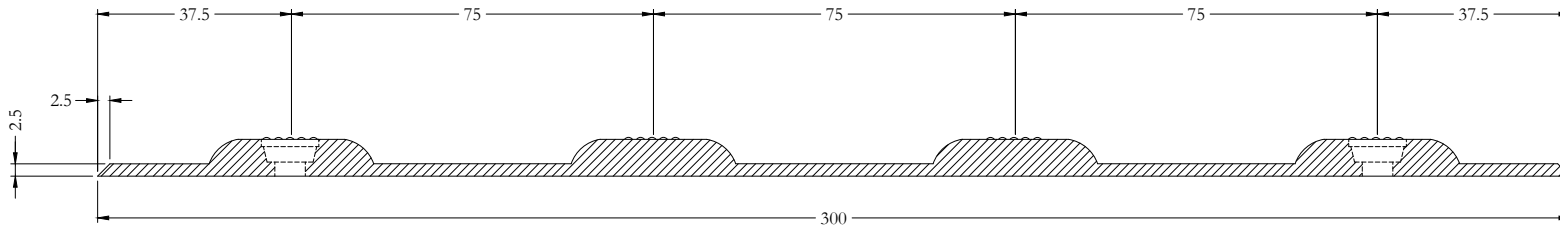

SECTION A-A

MATERIAL LIST

ITEM	DESCRIPTION	PART NO.	QTY
1	ARMOR TILE D.D.T.	ADD-503	1
2	S.S. ANCHORS	AT-1100-CC	8

0	ISSUED	K.S.
No.	DATE	REVISION
		APPR.

SCALE
N.T.S

DESIGNED	BY	DATE
	K.E.S.	
DRAWN	A.M.	07/15/2024
CHECKED		

PROJECT MANAGER

TRADE	PART NO.
DETECTABLE WARNING SURFACE	SEE MATERIAL LIST

MATERIAL
FIBERGLASS REINFORCED POLYMER COMPOSITE

SUBJECT
Armor+Tile
TACTILE TILE
DETECTABLE DIRECTIONAL WARNING
SURFACE SYSTEM

PROJECT
DETECTABLE DIRECTIONAL
SURFACE TILE
PLANS AND DETAILS
MATERIAL DRAWING

DRAWING NO.	REV. NO.
ADD-503 (12x12)	0