

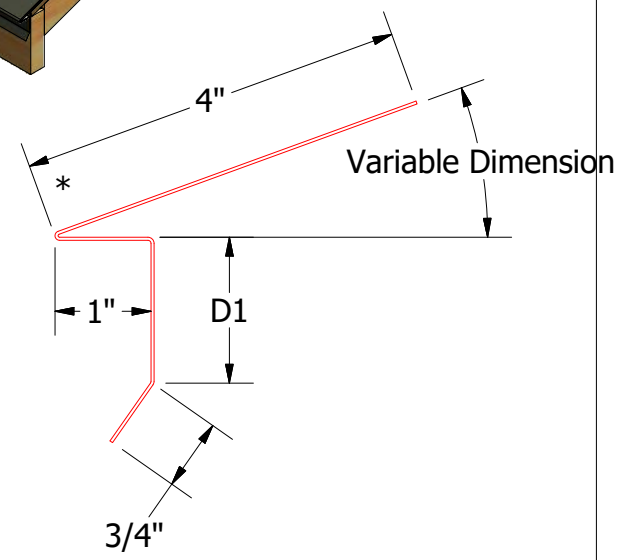
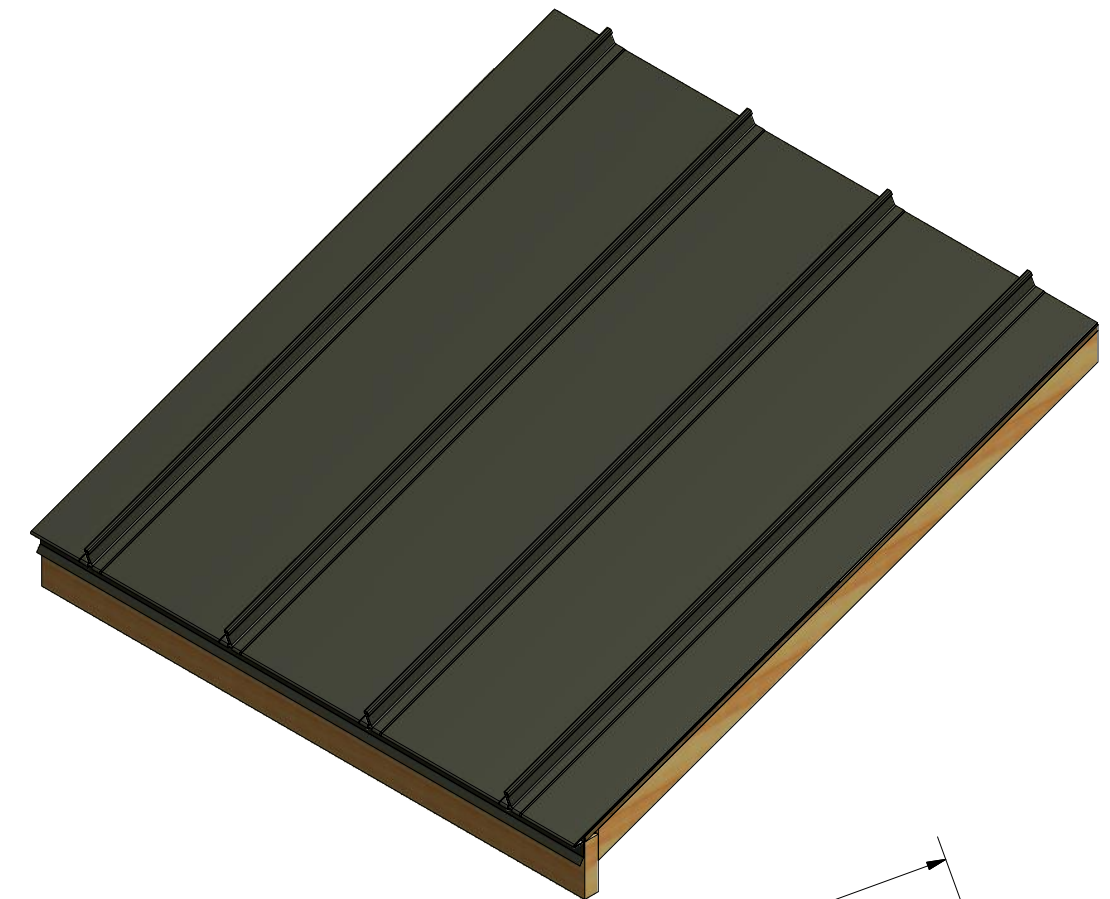


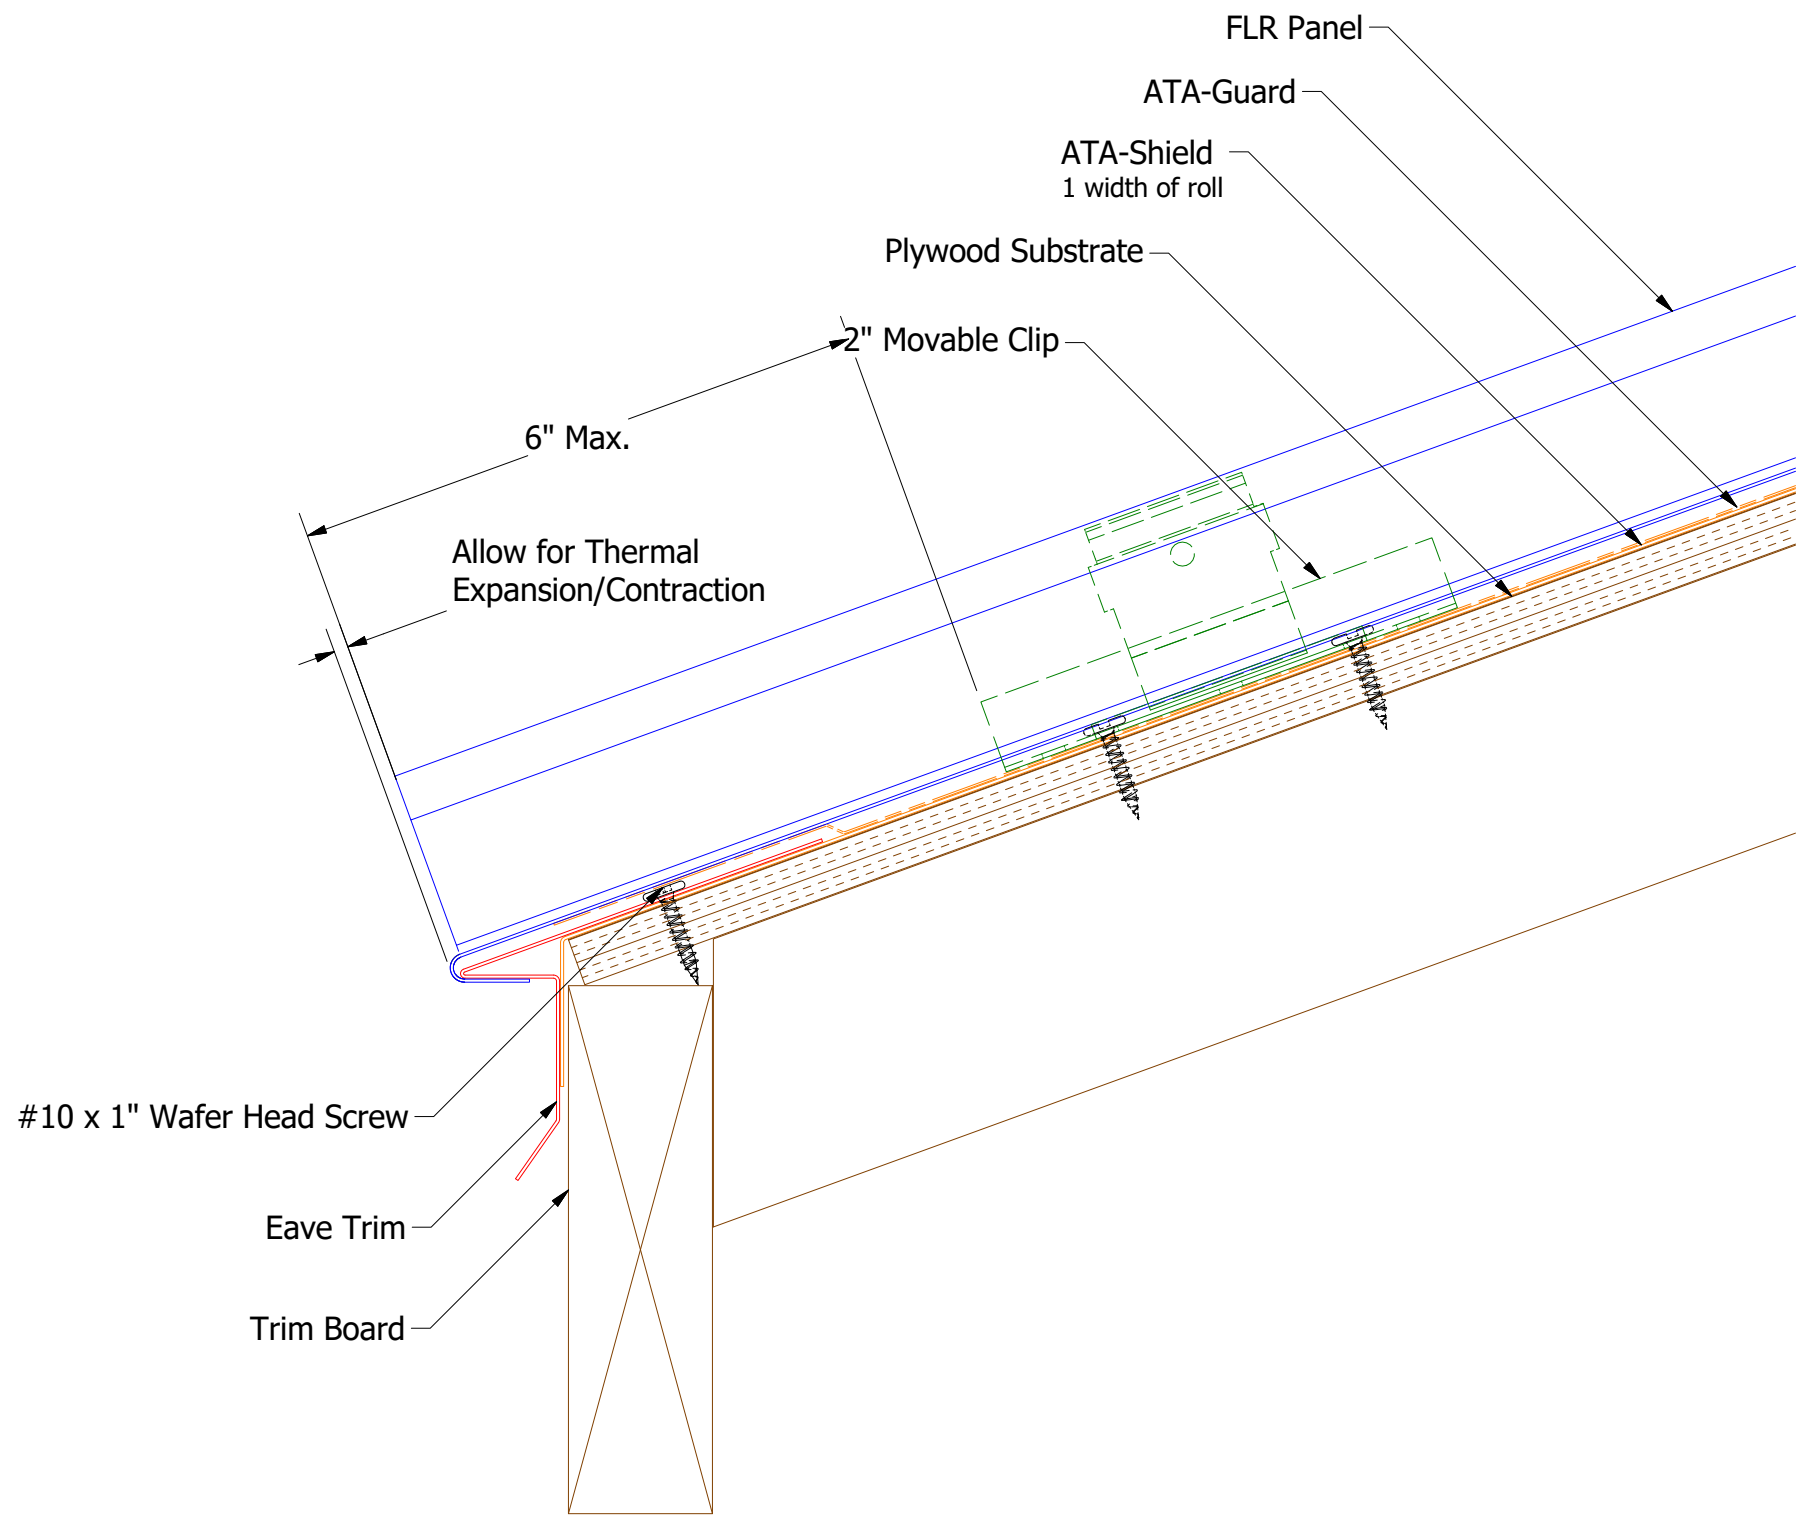



Eave Trim
FLA111-2:12 to 4:12 Slope
D1=1"
FLA112-4:12 to 8:12 Slope
D1=1 1/2"
FLA113-8:12 to 12:12 Slope
D1=2"

Note: * denotes color side.


				TITLE		FLR Eave Detail	
2	5/31/2019	Updated Clip Information	AJZ	KRK	DWG. NO.	DR	DATE
1	6/21/18	Updated Substrate and Titles	MBP		APP	KRK	10/2/2014
REV. NO.	DATE	DESCRIPTION OF REVISION	BY	APP	MATERIAL	SH. SIZE	SCALE
						B	X:X

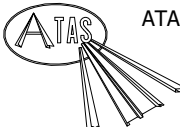


ATAS INTERNATIONAL, INC
Allentown PA
610-395-8445
Mesa AZ
480-558-7210

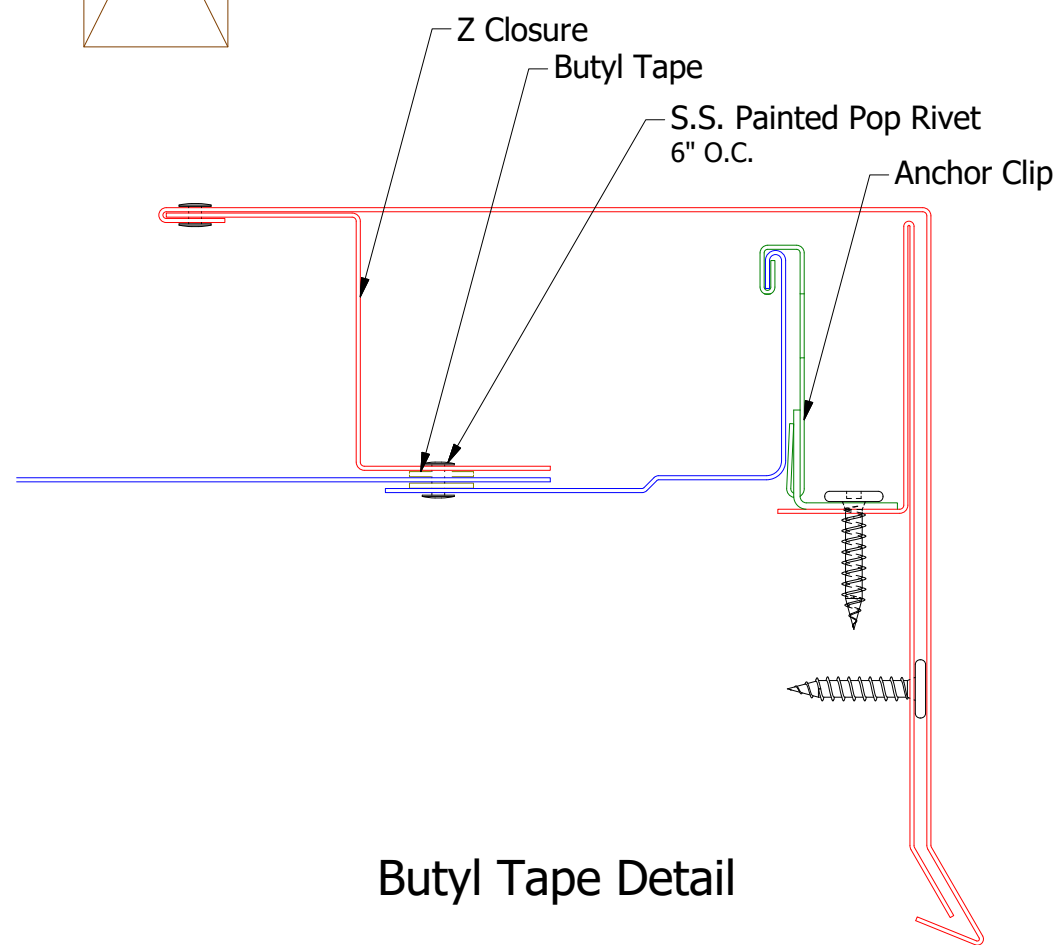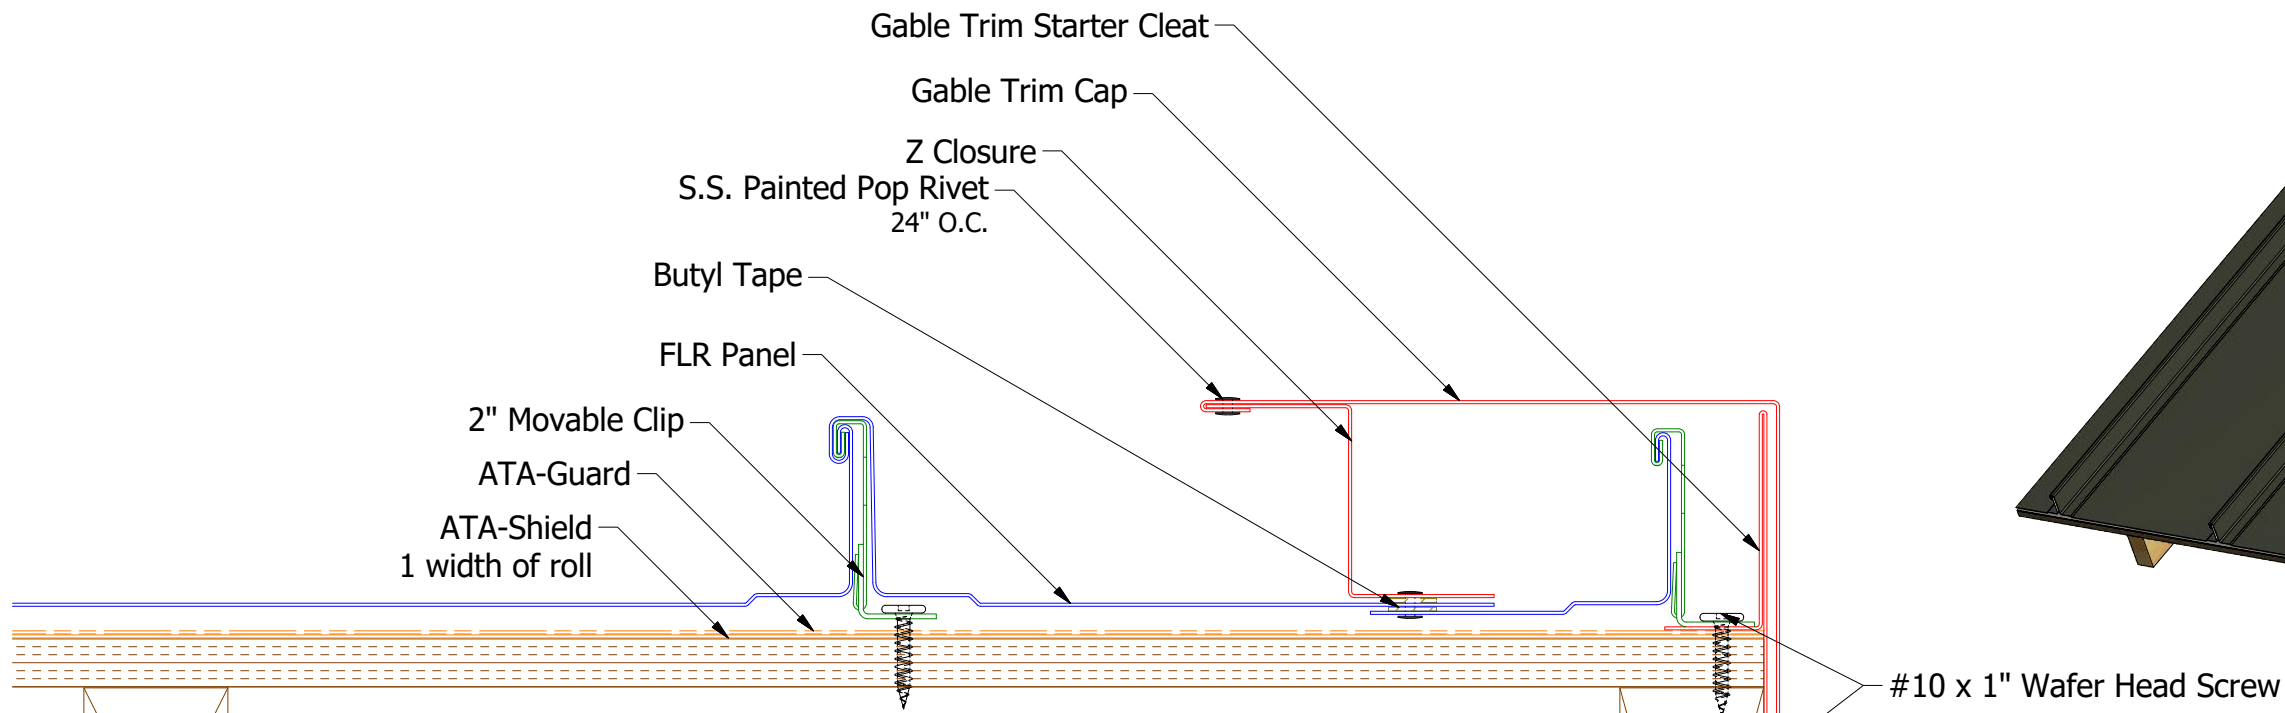

Butyl Tape Detail

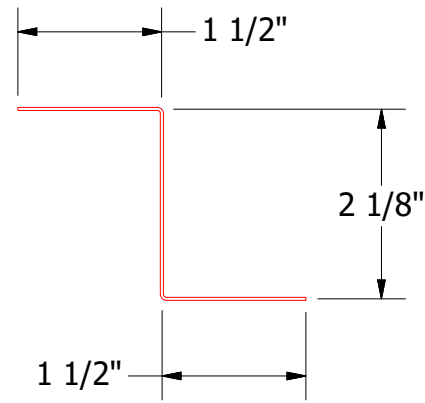


FLA912-Z Closure



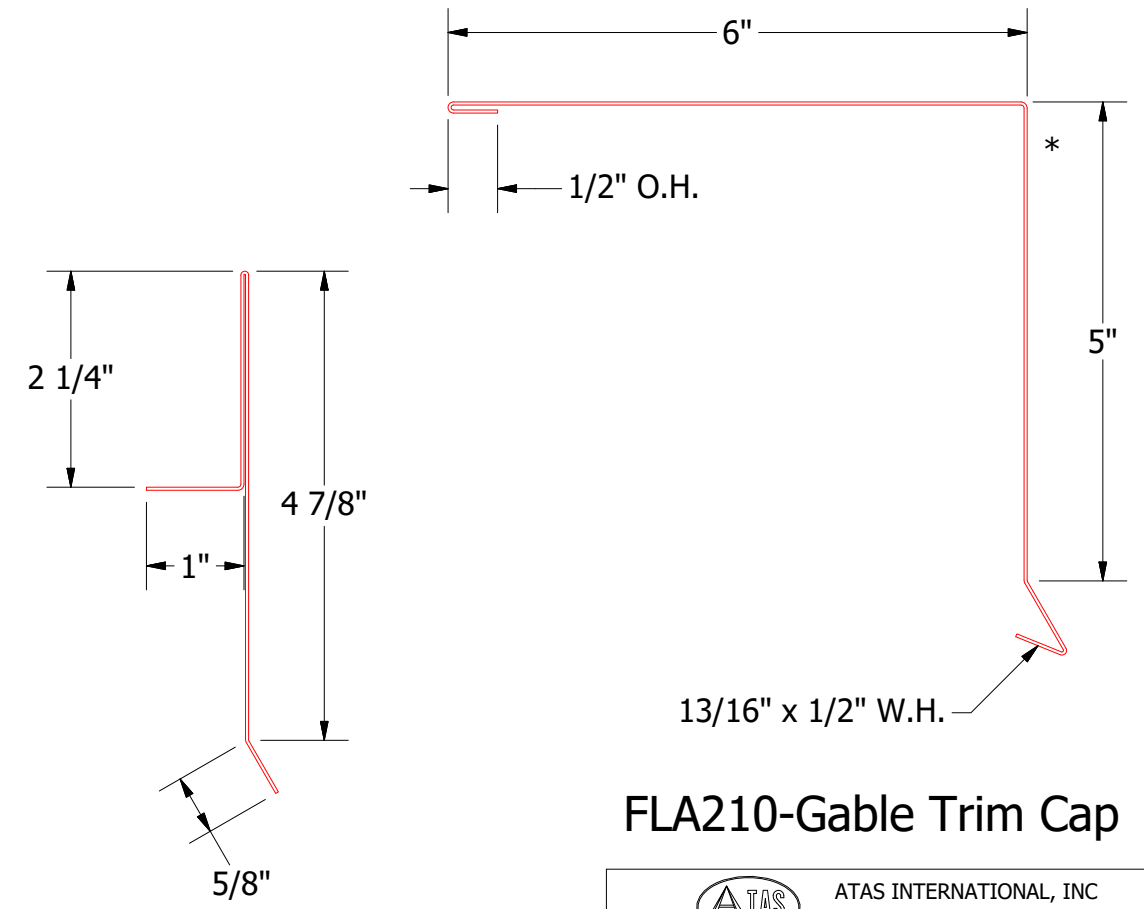


FLA215-Gable Starter Cleat


FLA210-Gable Trim Cap

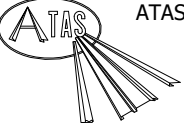		ATAS INTERNATIONAL, INC Allentown PA 610-395-8445 Mesa AZ 480-558-7210	
TITLE		FLR Ending Gable Detail	
2	5/31/2019	Updated Clip Information	AJZ KRK
1	6/21/18	Updated Substrate and Trims	MBP
REV. NO.	DATE	DESCRIPTION OF REVISION	BY APP
DWG. NO.		DR	DATE
MATERIAL		APP	DATE
SH. SIZE		B	SCALE
			X:X

Note: * denotes color side.

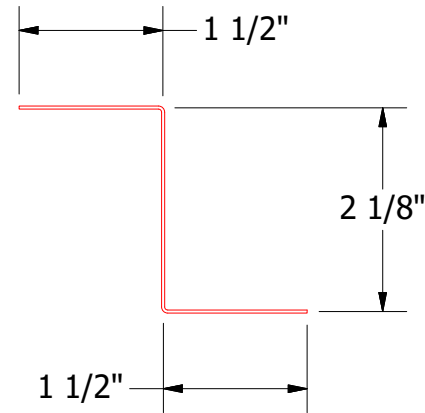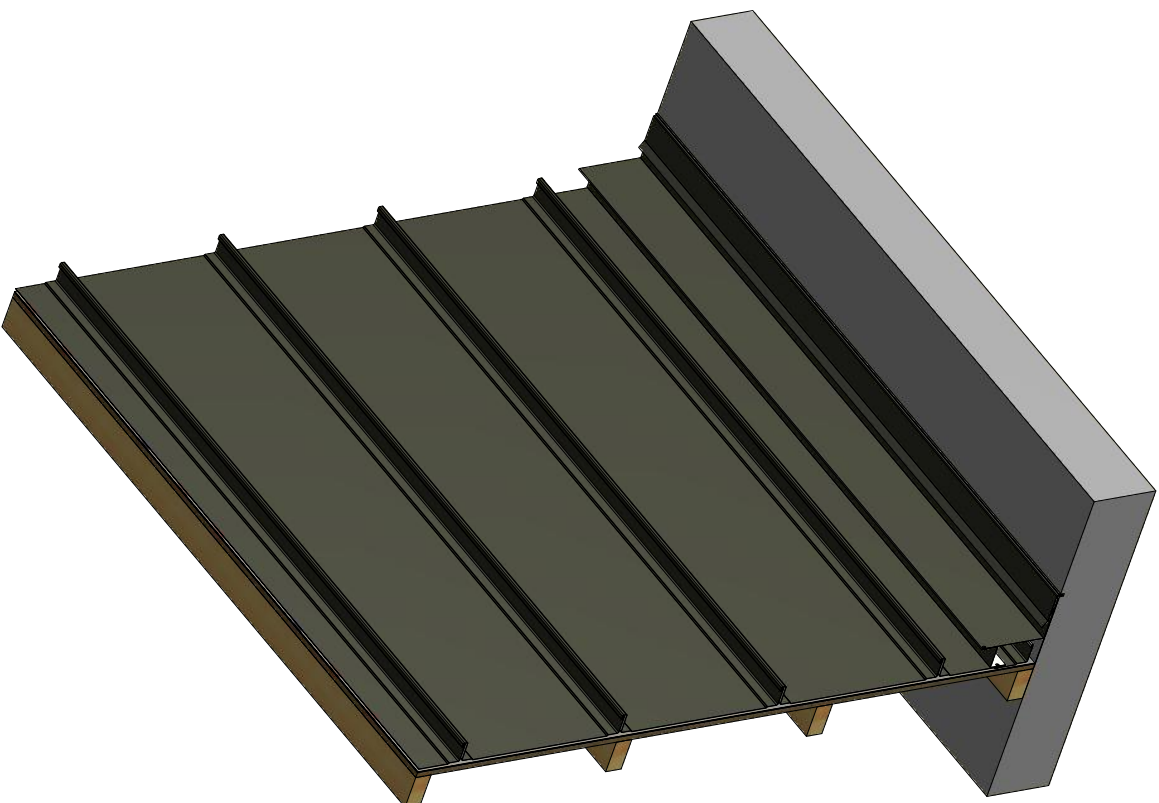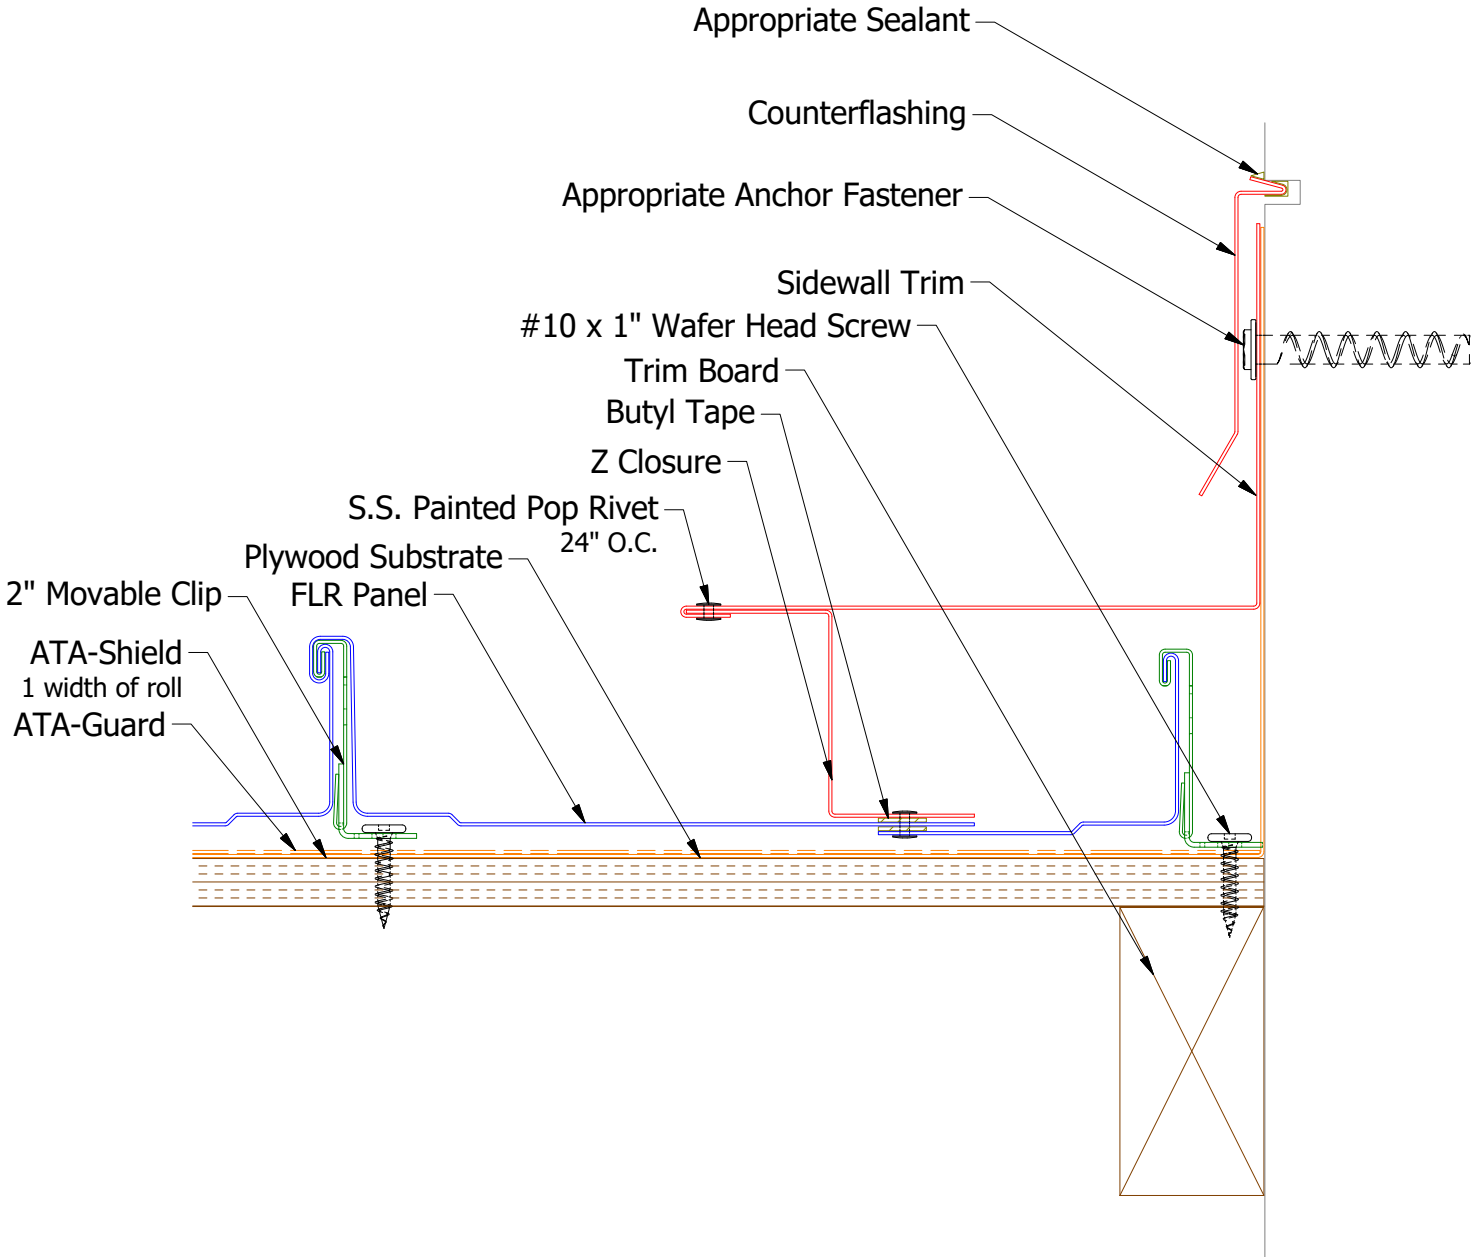

FLA912-Z Closure

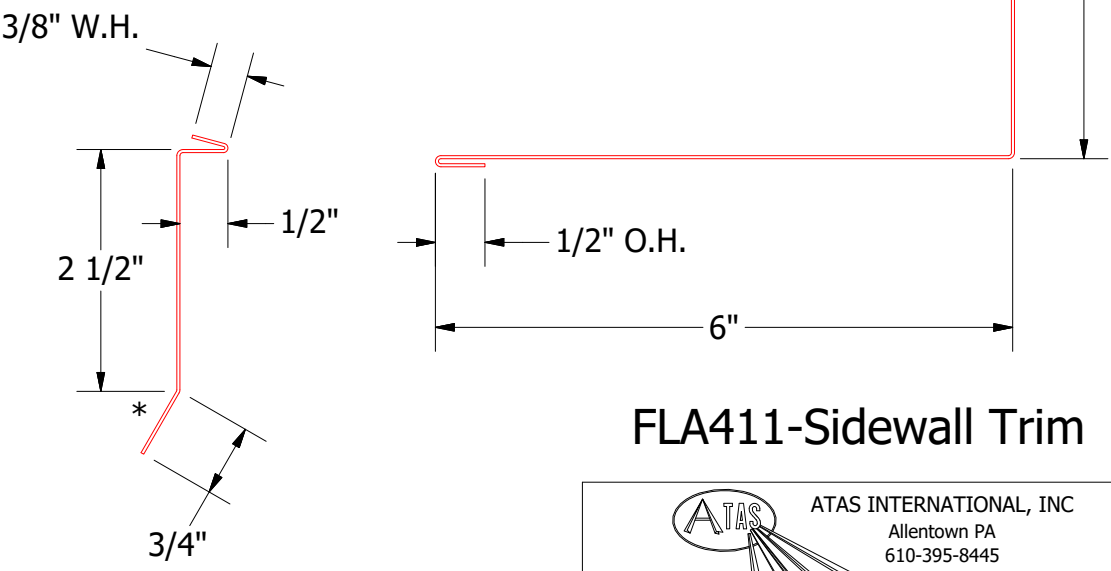



FLA980-Counterflashing

FLA411-Sidewall Trim

TITLE		FLR Ending Sidewall Detail	
DR	KRK	DATE	10/2/2014
APP		DATE	
SH. SIZE	B	SCALE	X:X

Note: * denotes color side.


2	5/31/2019	Updated Clip Information	AJZ	KRK
1	6/21/18	Updated Substrate and Titles	MBP	
REV. NO.	DATE	DESCRIPTION OF REVISION	BY	APP

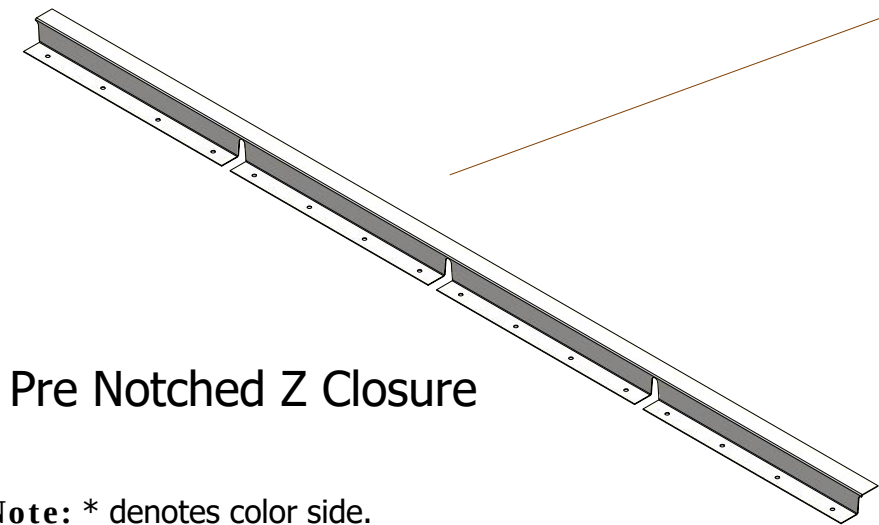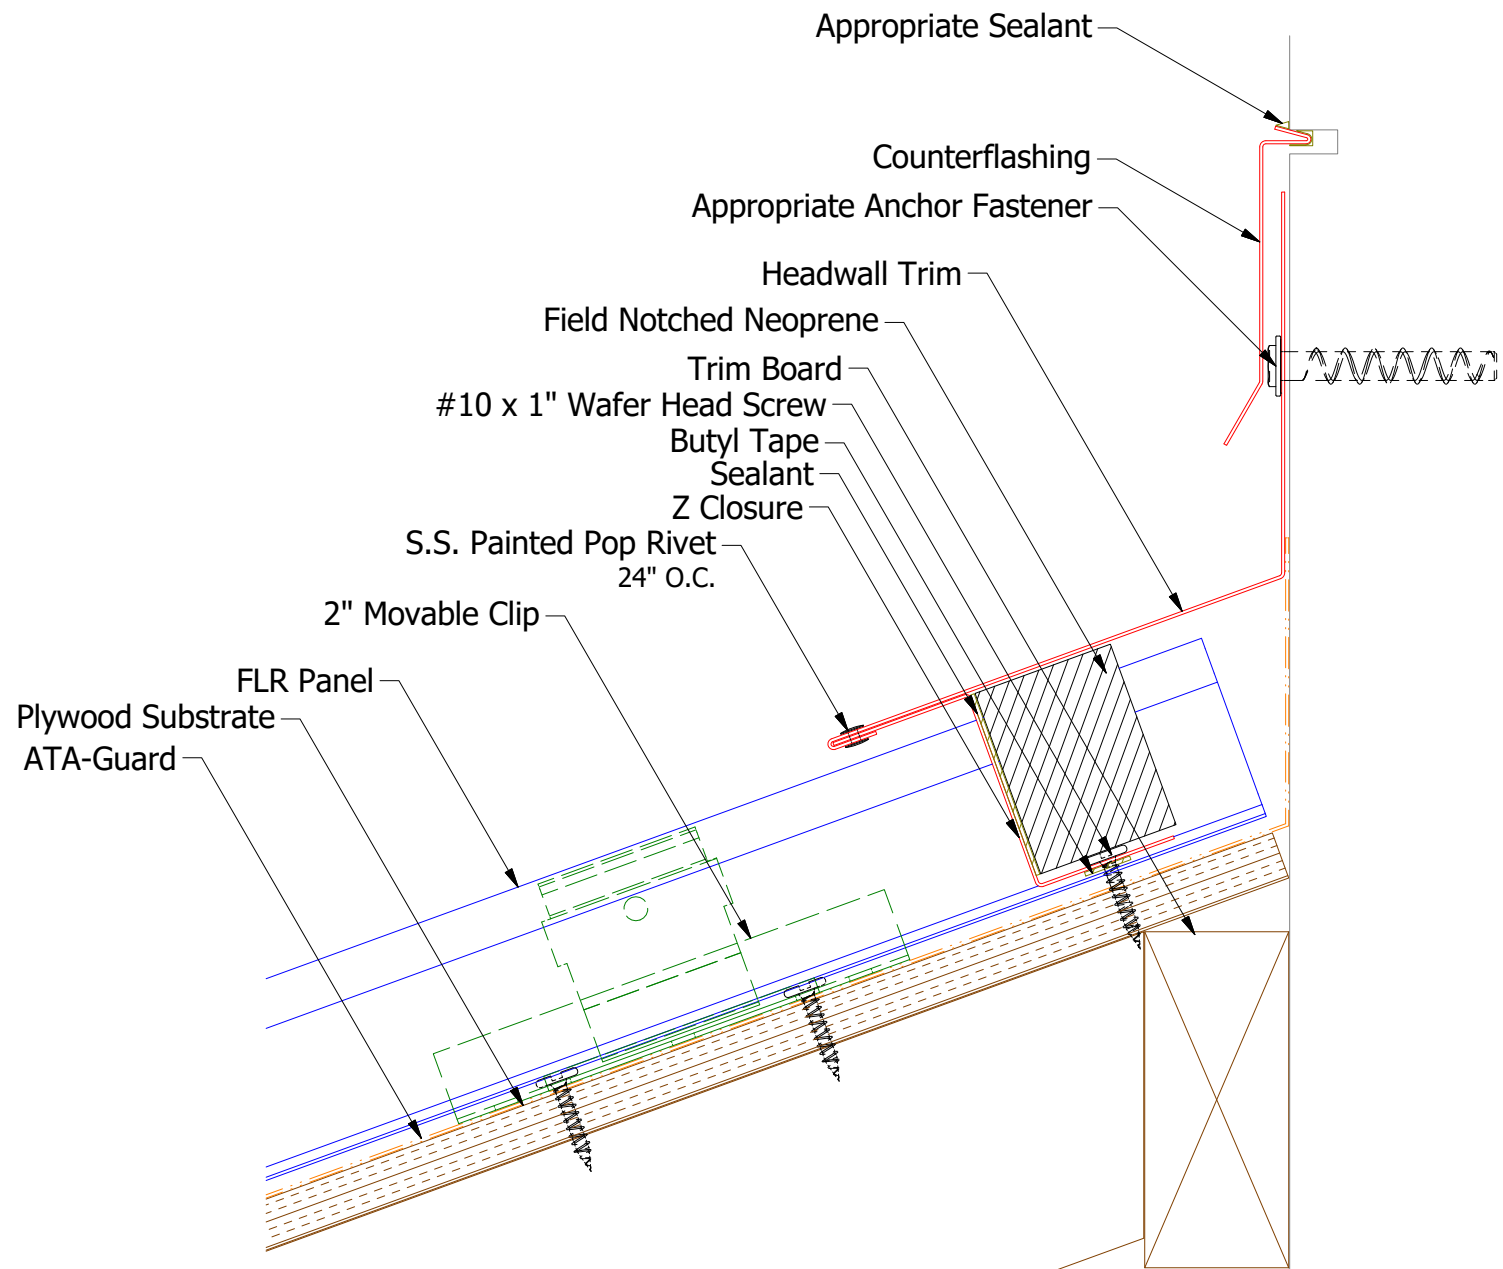



Pre Notched Z Closure

Note: * denotes color side.


Note: Neoprene Closures are not required if Factory Pre Notched Z Closures are utilized.

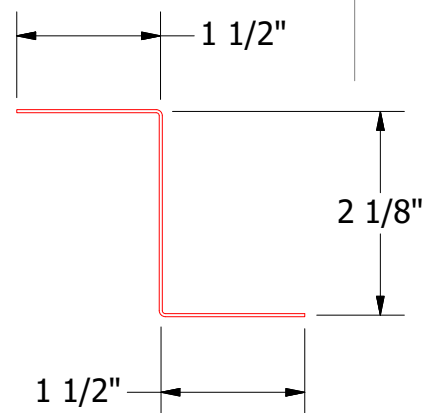

Z Closure

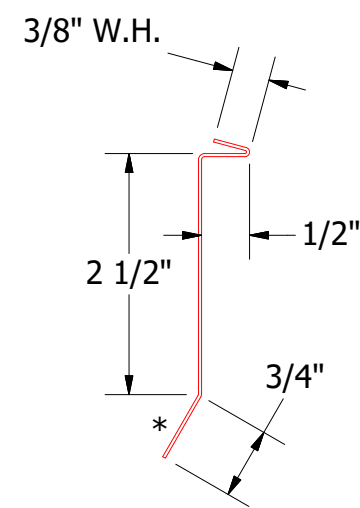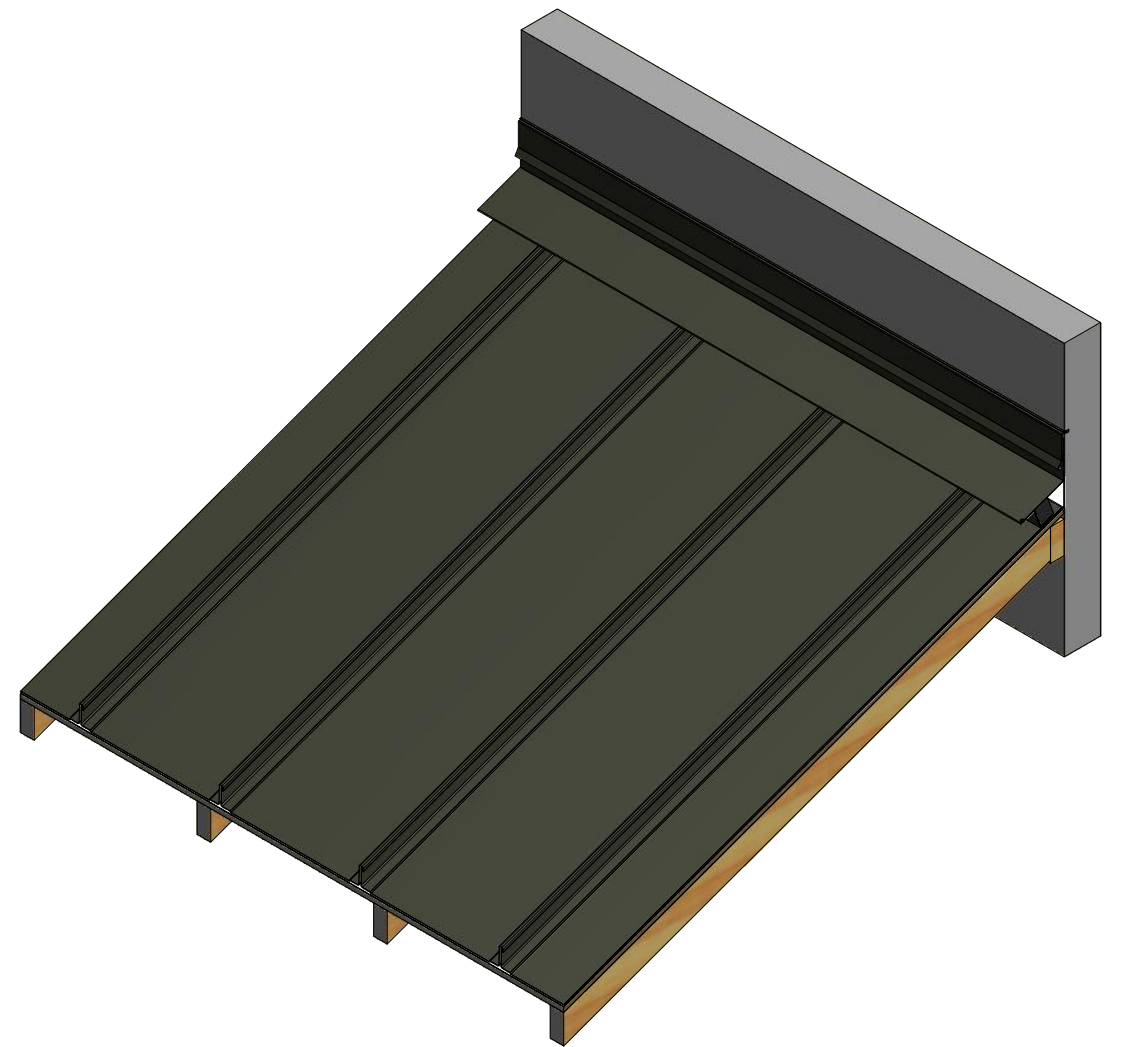




Counterflashing

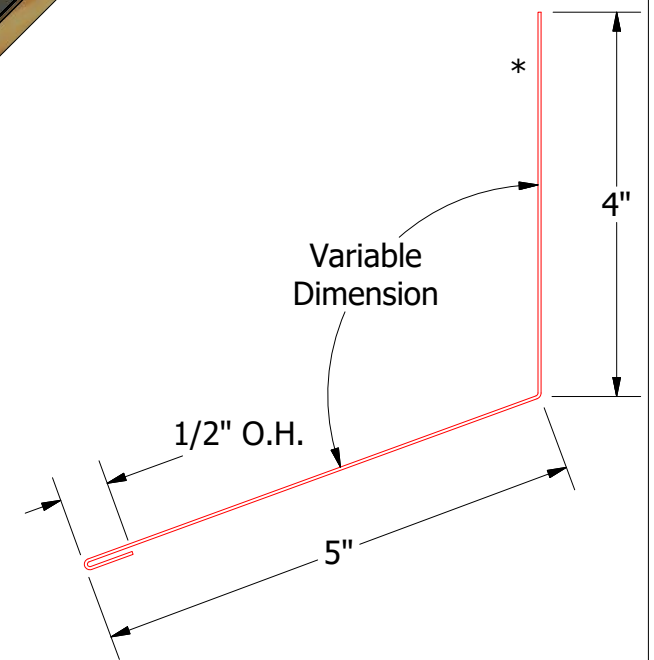


Headwall Trim

ATAS ATAS INTERNATIONAL, INC
Allentown PA
610-395-8445
Mesa AZ
480-558-7210

TITLE				FLR Headwall Detail			
2	5/31/2019	Updated Clip Information	AJZ	KRK	DWG. NO.	DR	DATE
1	6/22/18	Updated Substrate and Titles	MBP		APP	KRK	10/2/2014
REV. NO.	DATE	DESCRIPTION OF REVISION	BY	APP	MATERIAL	SH. SIZE	SCALE
						B	X:X

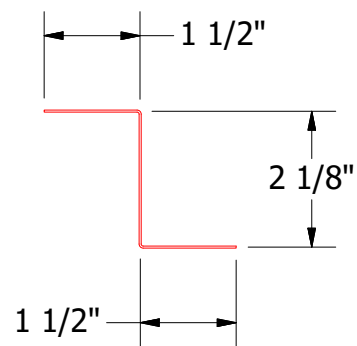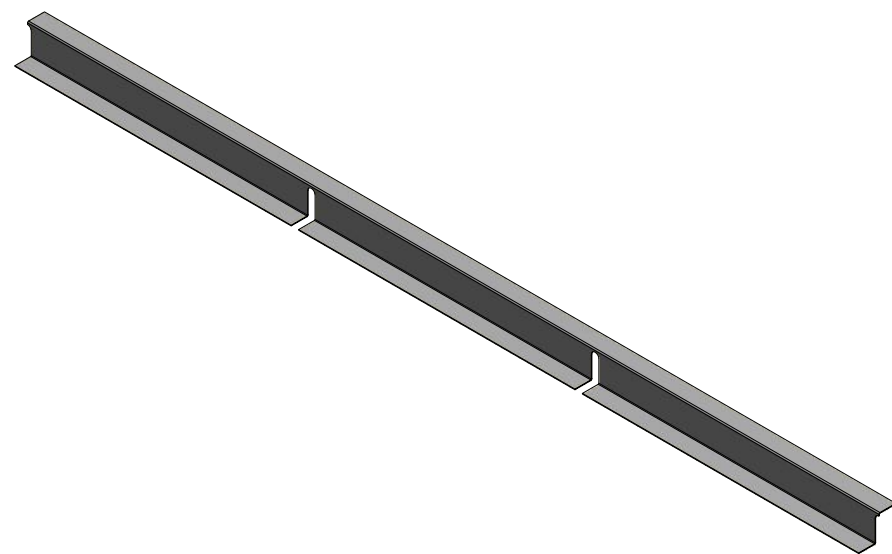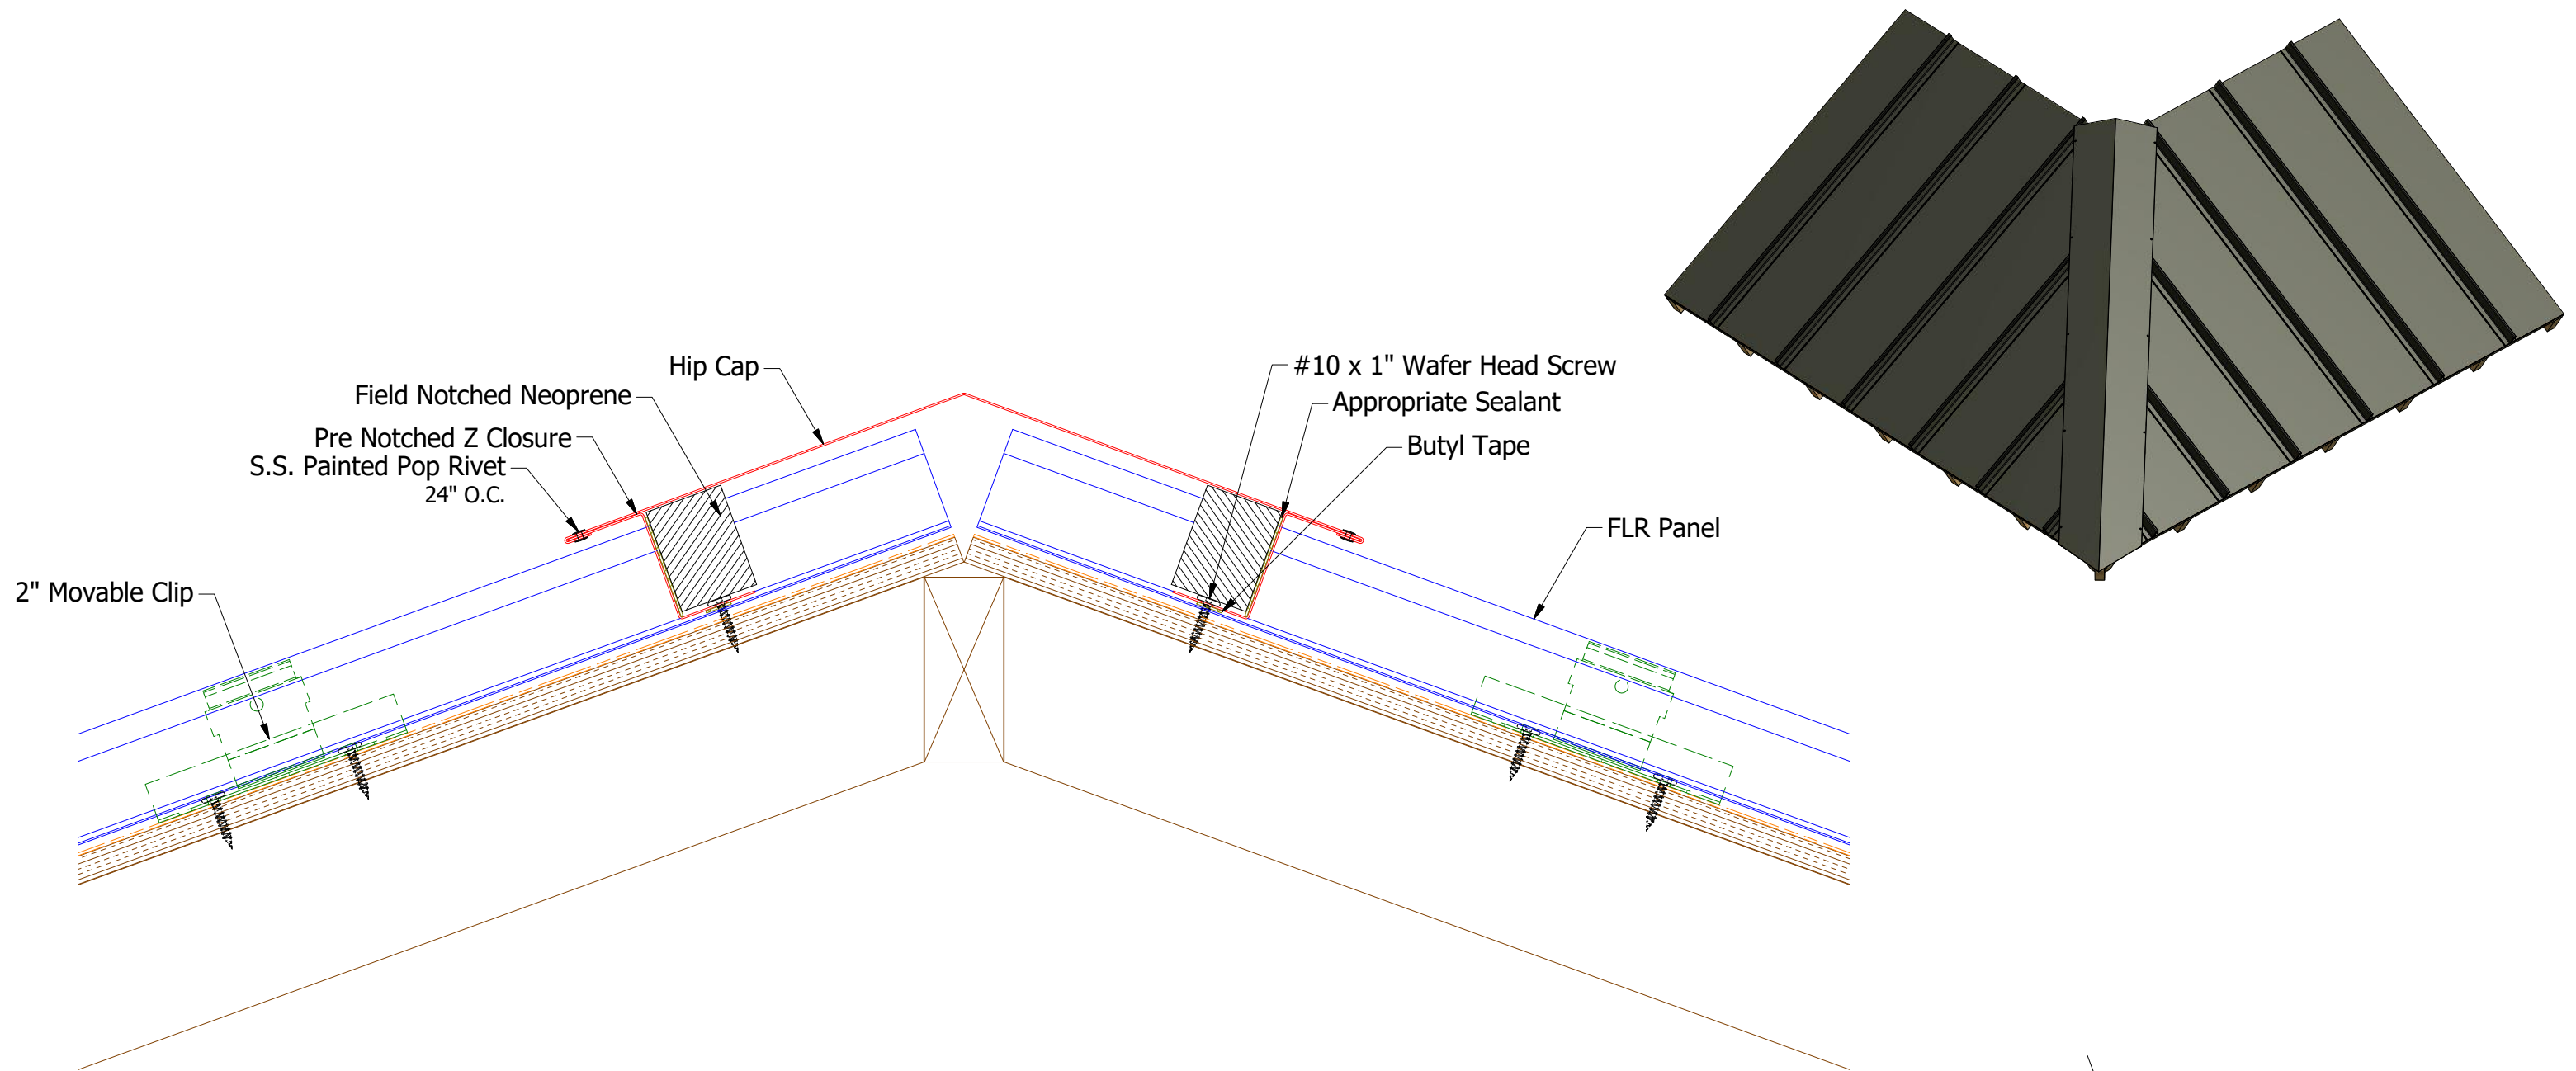

FLA914-Z Closure



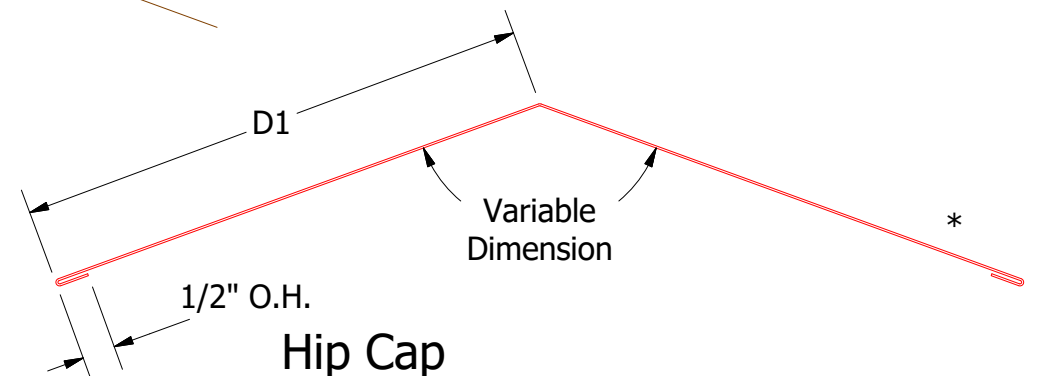


Hip Cap
FLA315-2:12 to 6:12 Slope
D1=6"
FLA316-6:12 to 9:12 Slope
D1=7"
FLA317-9:12 to 12:12 Slope
D1=8"


Note: * denotes color side.

Note: Neoprene Closures are not required if Factory Pre Notched Z Closures are utilized.

TITLE				FLR Hip Detail			
DWG. NO.		DR		DATE		10/3/2014	
1		5/31/2019		Updated Clip Information		AJZ KRK	
REV. NO.		DATE		DESCRIPTION OF REVISION		BY APP	
MATERIAL		SH. SIZE		SCALE		X:X	
		B					

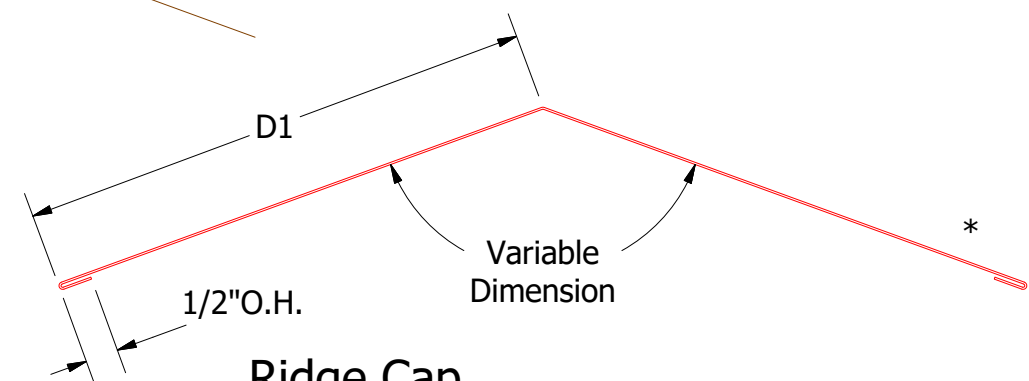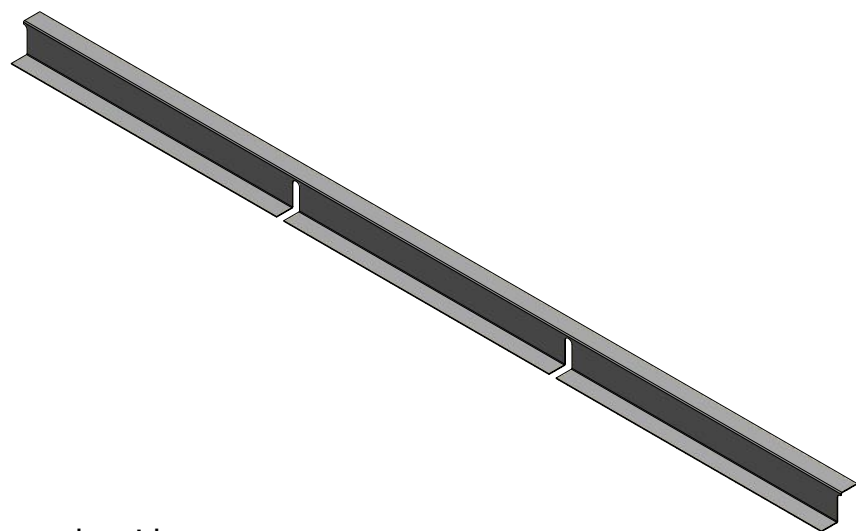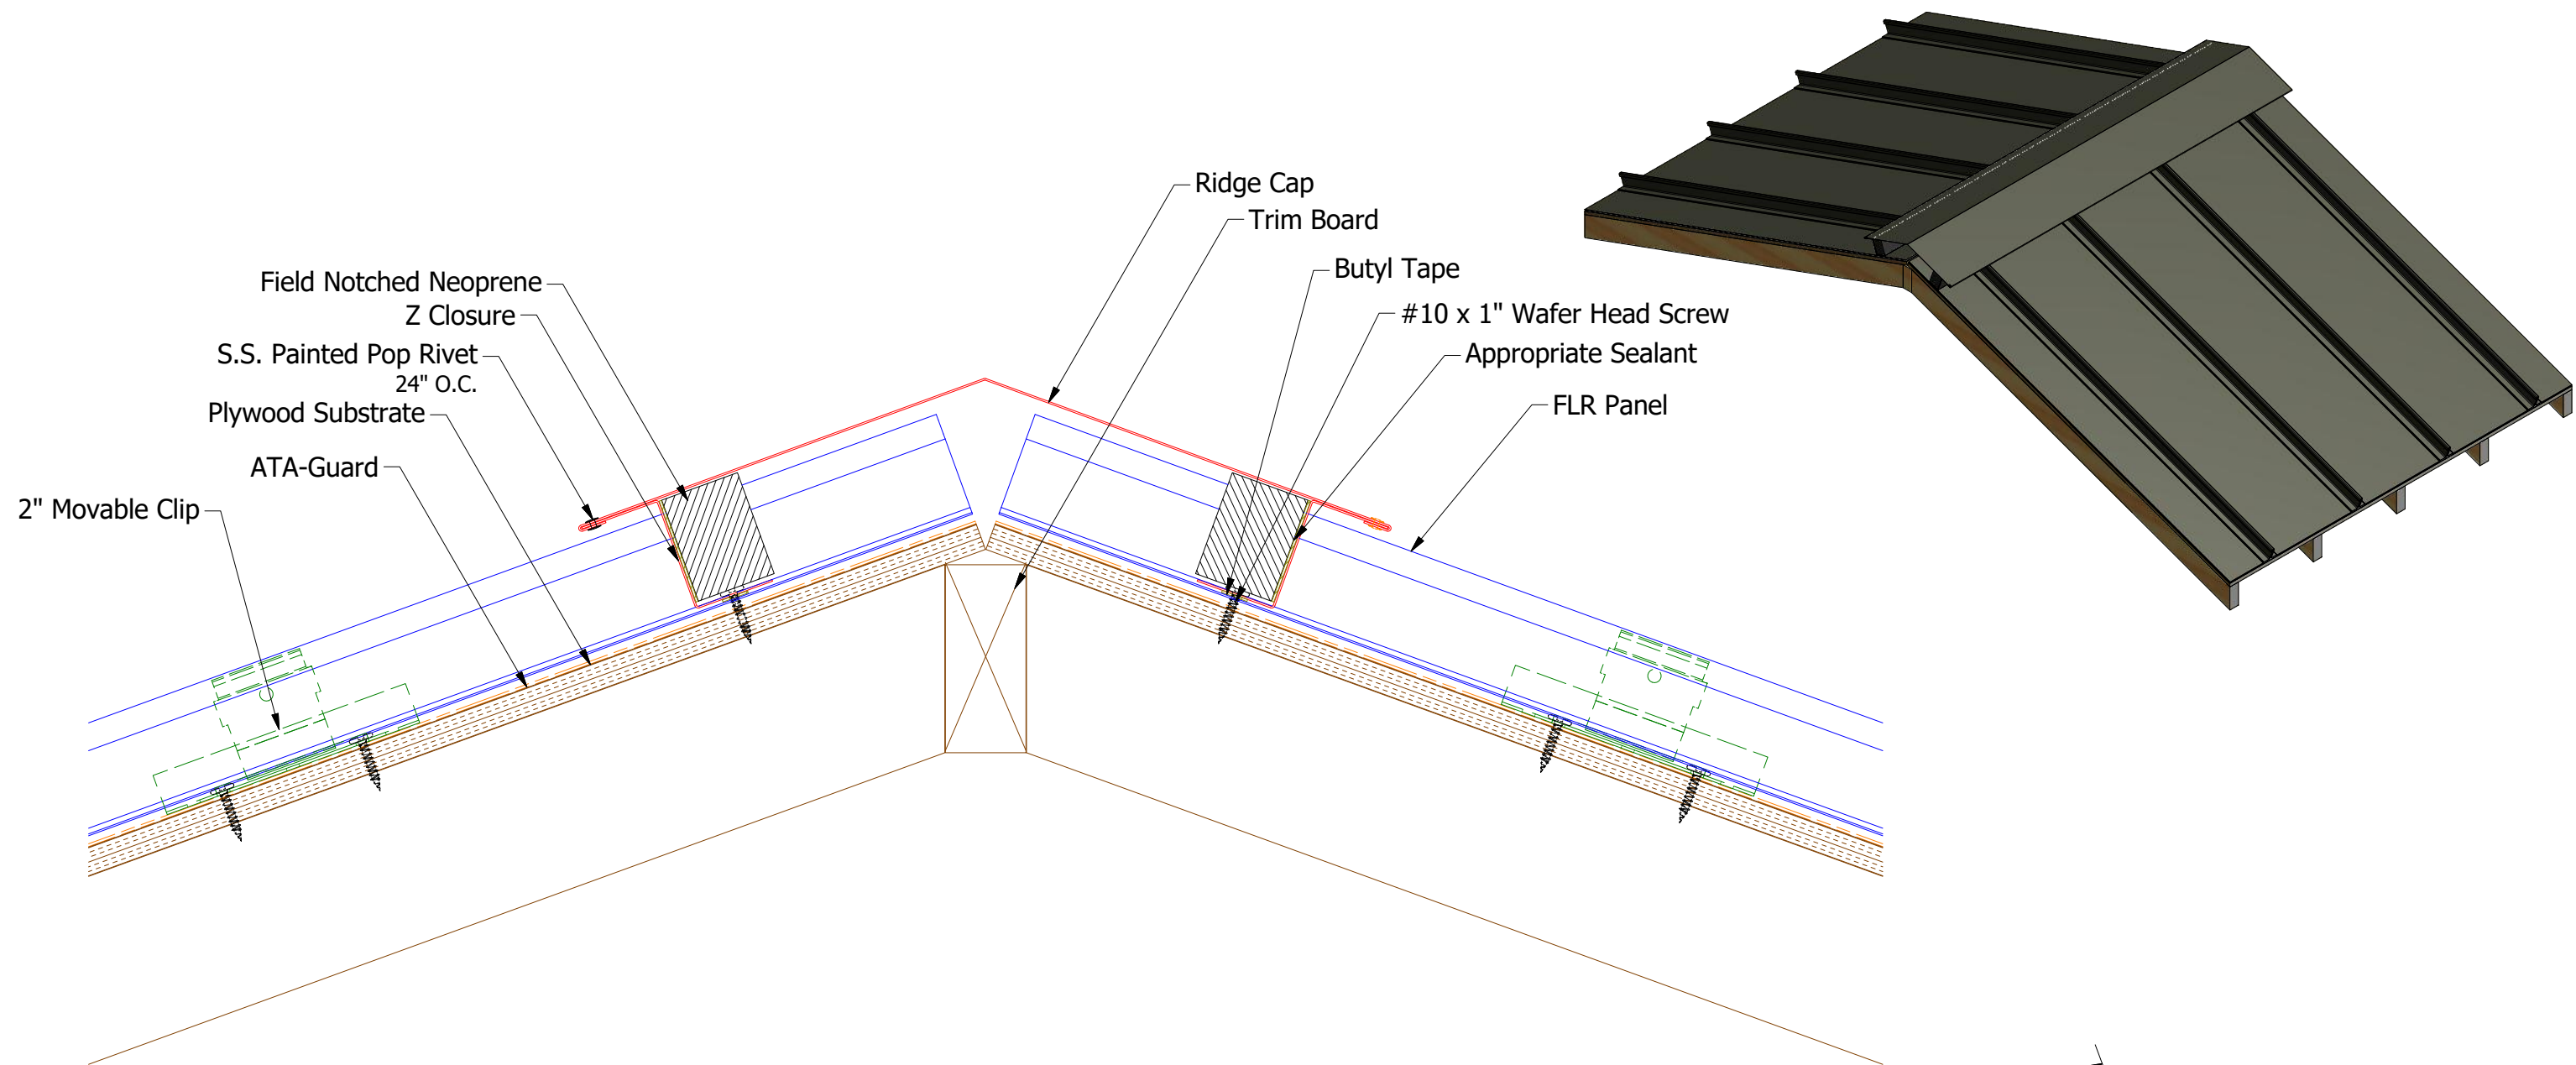


Ridge Cap
FLA301-2:12 to 6:12 Slope
D1=7"
FLA302-6:12 to 9:12 Slope
D1=8"
FLA303-9:12 to 12:12 Slope
D1=9"

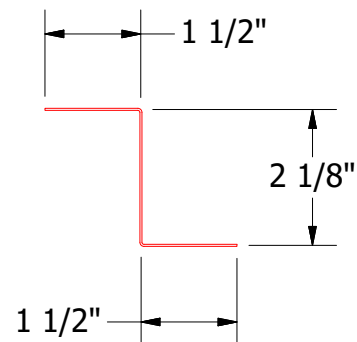

FLA912-Z Closure


Note: * denotes color side.

Note: Neoprene Closures are not required if Factory Pre Notched Z Closures are utilized.

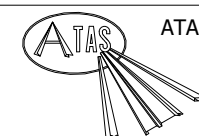

ATAS INTERNATIONAL, INC
Allentown PA
610-395-8445
Mesa AZ
480-558-7210

TITLE				FLR Ridge Detail			
2	5/31/2019	Updated Clip Information	AJZ	KRK	DWG. NO.	DR	KRK
1	6/22/18	Updated Substrate and Titles	MBP		APP	DATE	10/2/2014
REV. NO.	DATE	DESCRIPTION OF REVISION	BY	APP	MATERIAL	SH. SIZE	SCALE
						B	X:X

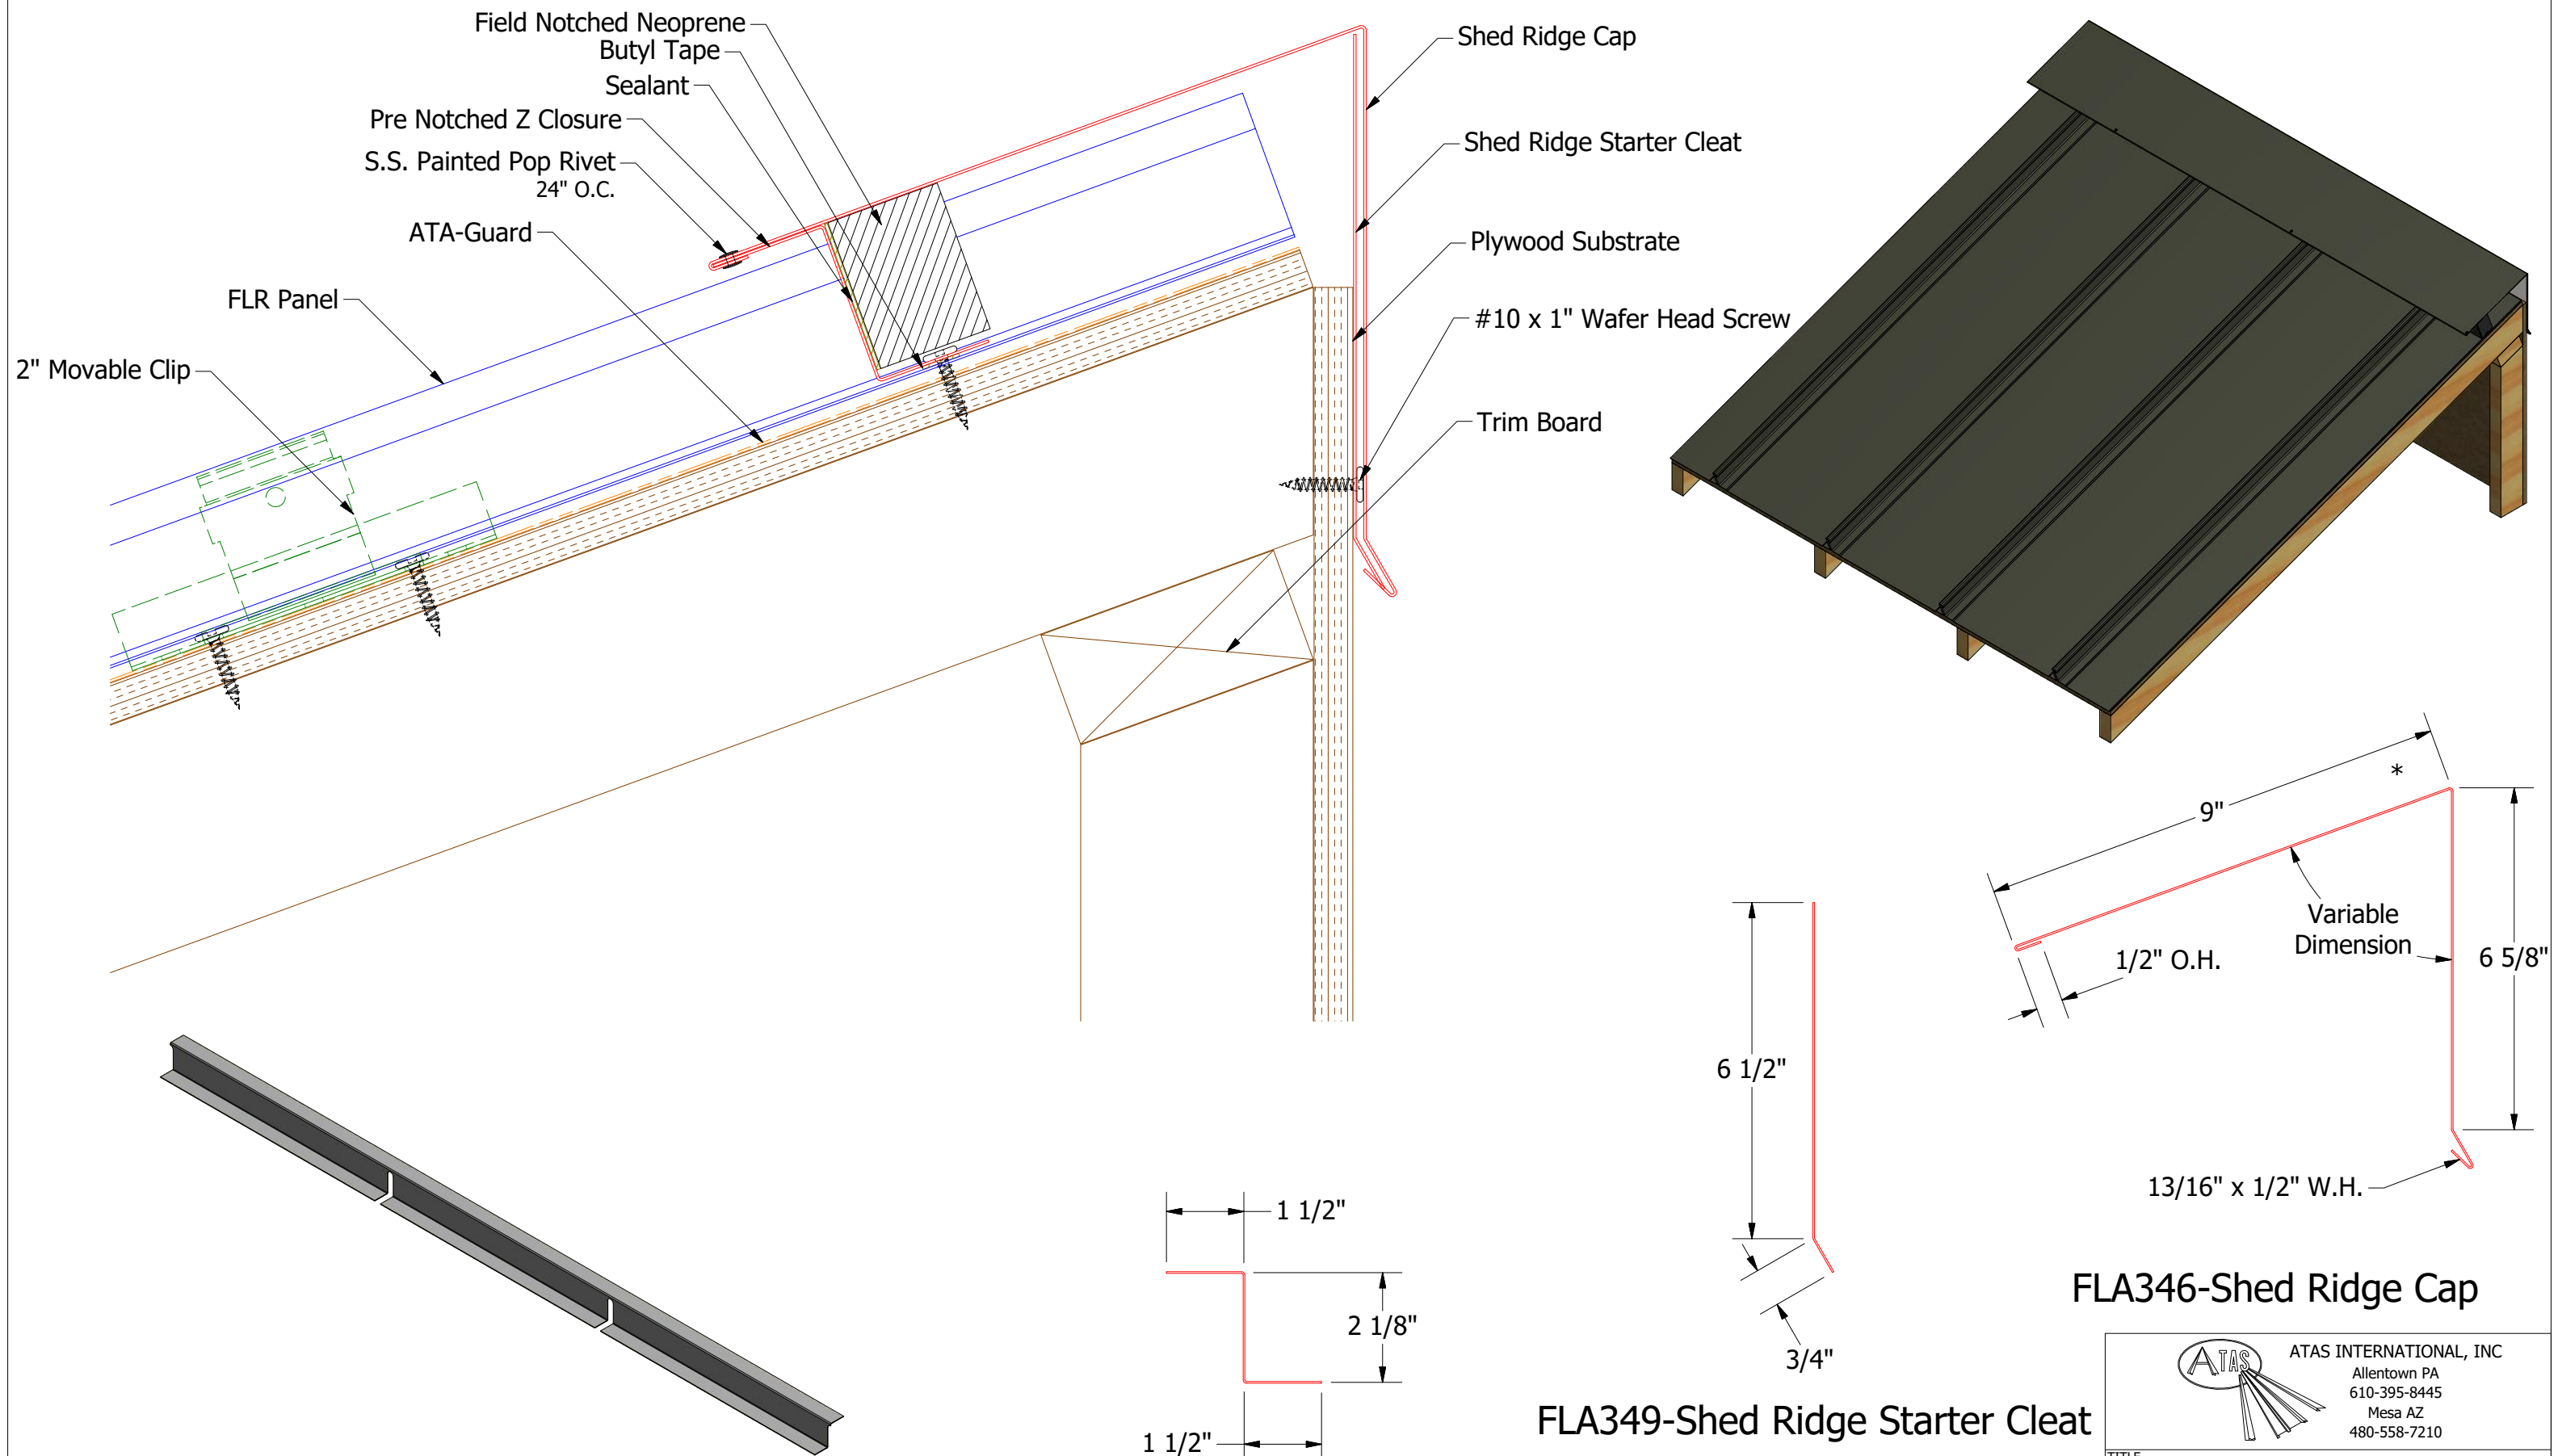



Note: * denotes color side.
Note: Neoprene Closures are not required if Factory Pre Notched Z Closures are utilized.

FLA912-Z Closure


FLA349-Shed Ridge Starter Cleat

FLA346-Shed Ridge Cap


TITLE				FLR Shed Ridge Detail			
2	5/31/2019	Updated Clip Information	AJZ	KRK	DWG. NO.	DR	DATE
1	6/27/18	Updated Substrate and Titles	MBP		APP	KRK	10/3/2014
REV. NO.	DATE	DESCRIPTION OF REVISION	BY	APP	MATERIAL	SH. SIZE	SCALE
						B	X:X

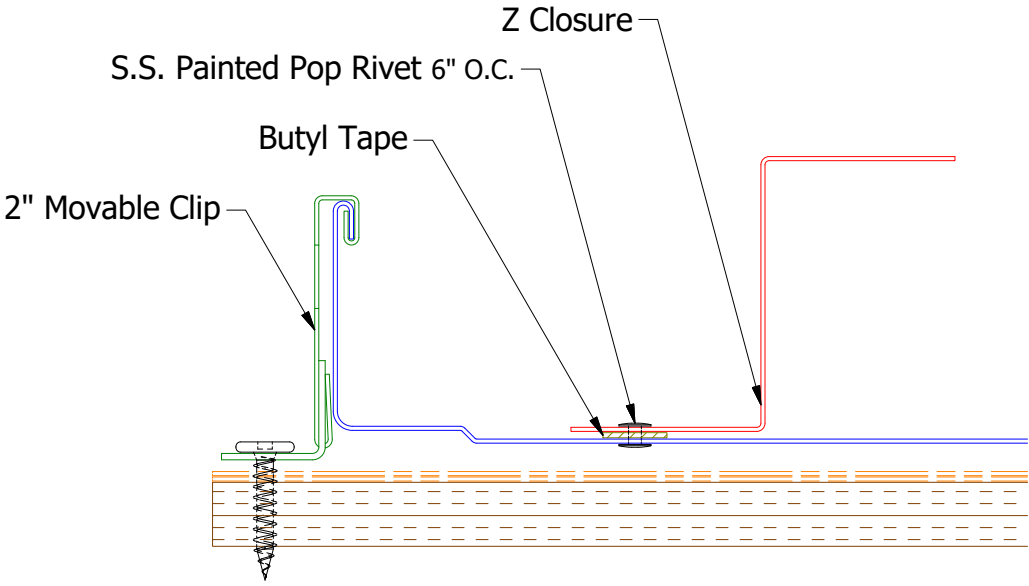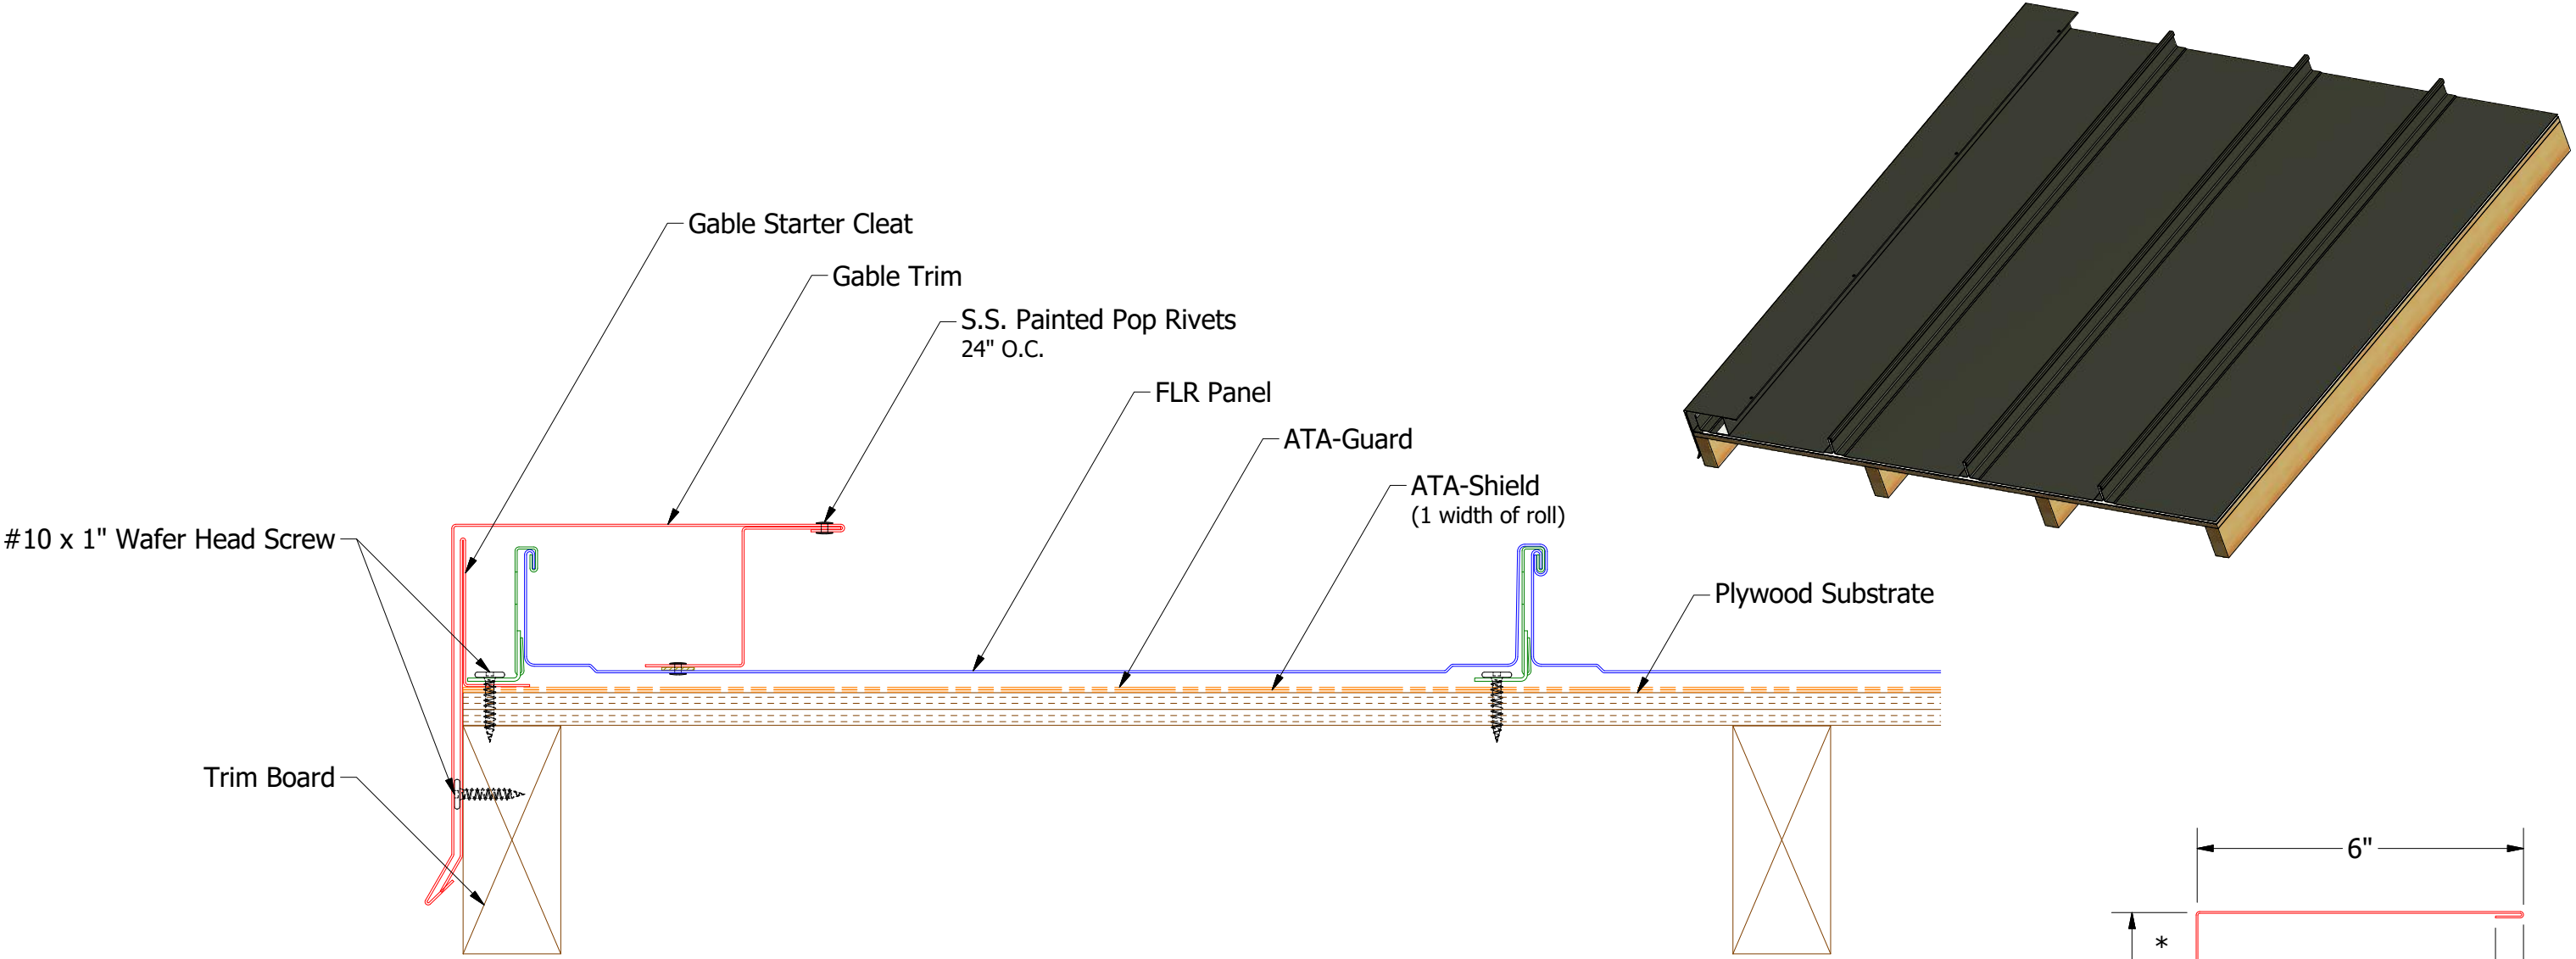


Butyl Tape Detail

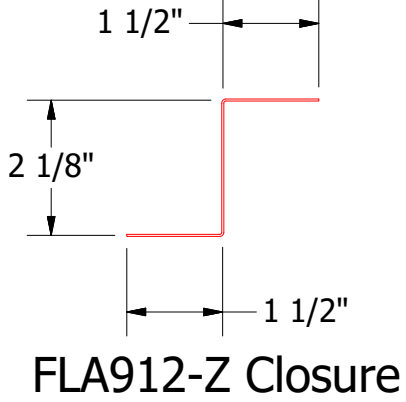

FLA912-Z Closure

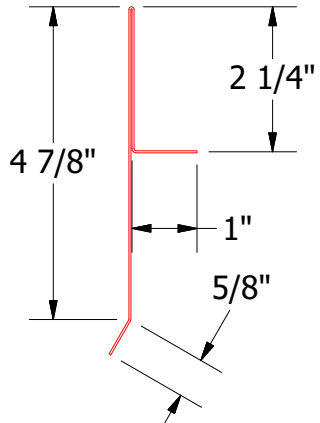

FLA215-Gable Starter Cleat

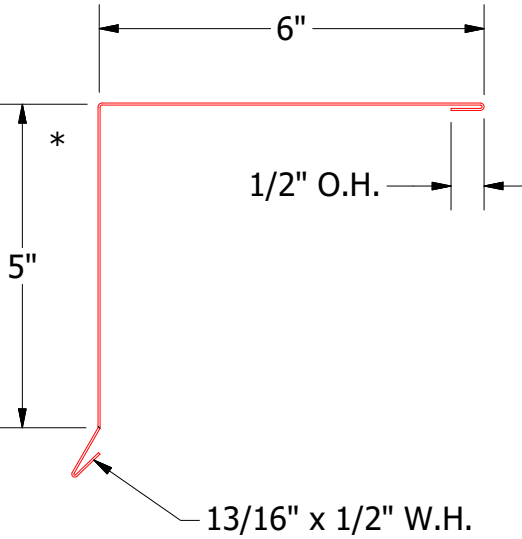

FLA210-Gabe Trim Cap

Note: * denotes color side.

FLA215-Gable Starter Cleat




1	5/31/2019	Updated Clip Information	AJZ	KRK
REV. NO.	DATE	DESCRIPTION OF REVISION	BY	APP

FLA210-Gabe Trim Cap

TITLE		FLR Starting Gable Detail	
DWG. NO.	DR	KRK	DATE
APP	DATE		
MATERIAL	SH. SIZE	B	SCALE
			X:X

ATAS





ATAS INTERNATIONAL, INC
Allentown PA
610-395-8445
Mesa AZ
480-558-7210

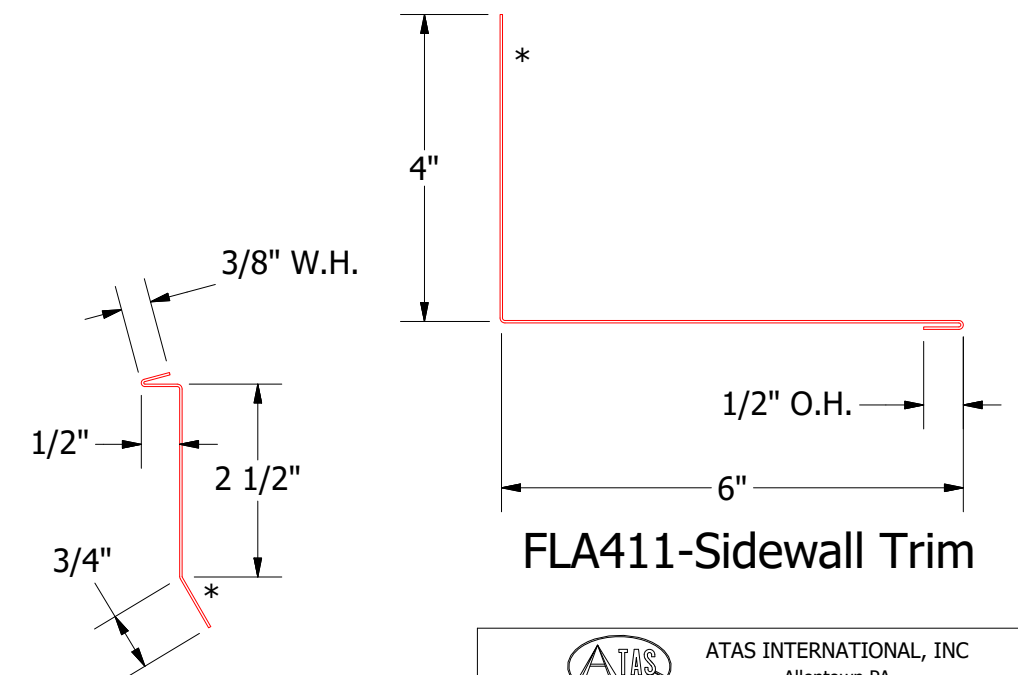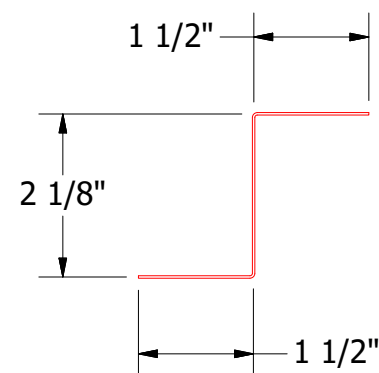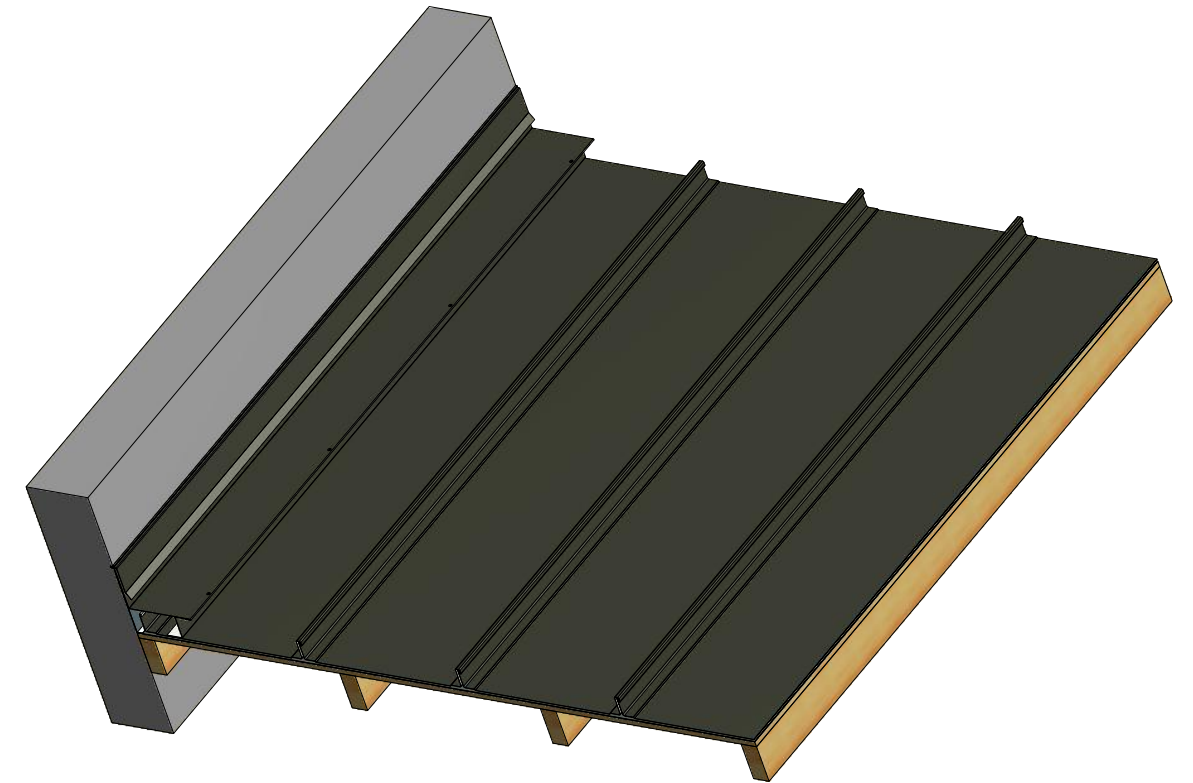

FLA912-Z Closure

FLA980-Counterflashing

					TITLE				
					FLR Starting Sidewall Detail				
					DWG. NO.			DR	DATE
								KRK	10/3/2014
					MATERIAL			APP	DATE
								SH. SIZE	SCALE
1	5/31/2019	Updated Clip Information			AJZ	KRK			
REV. NO.	DATE	DESCRIPTION OF REVISION			BY	APP			

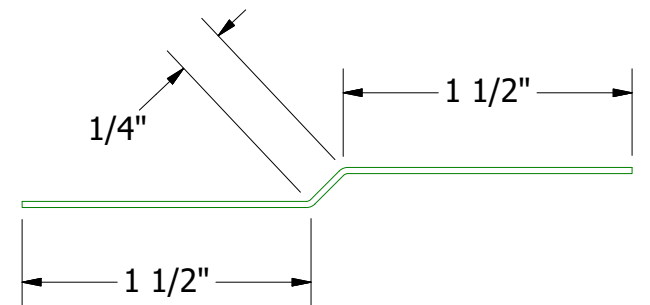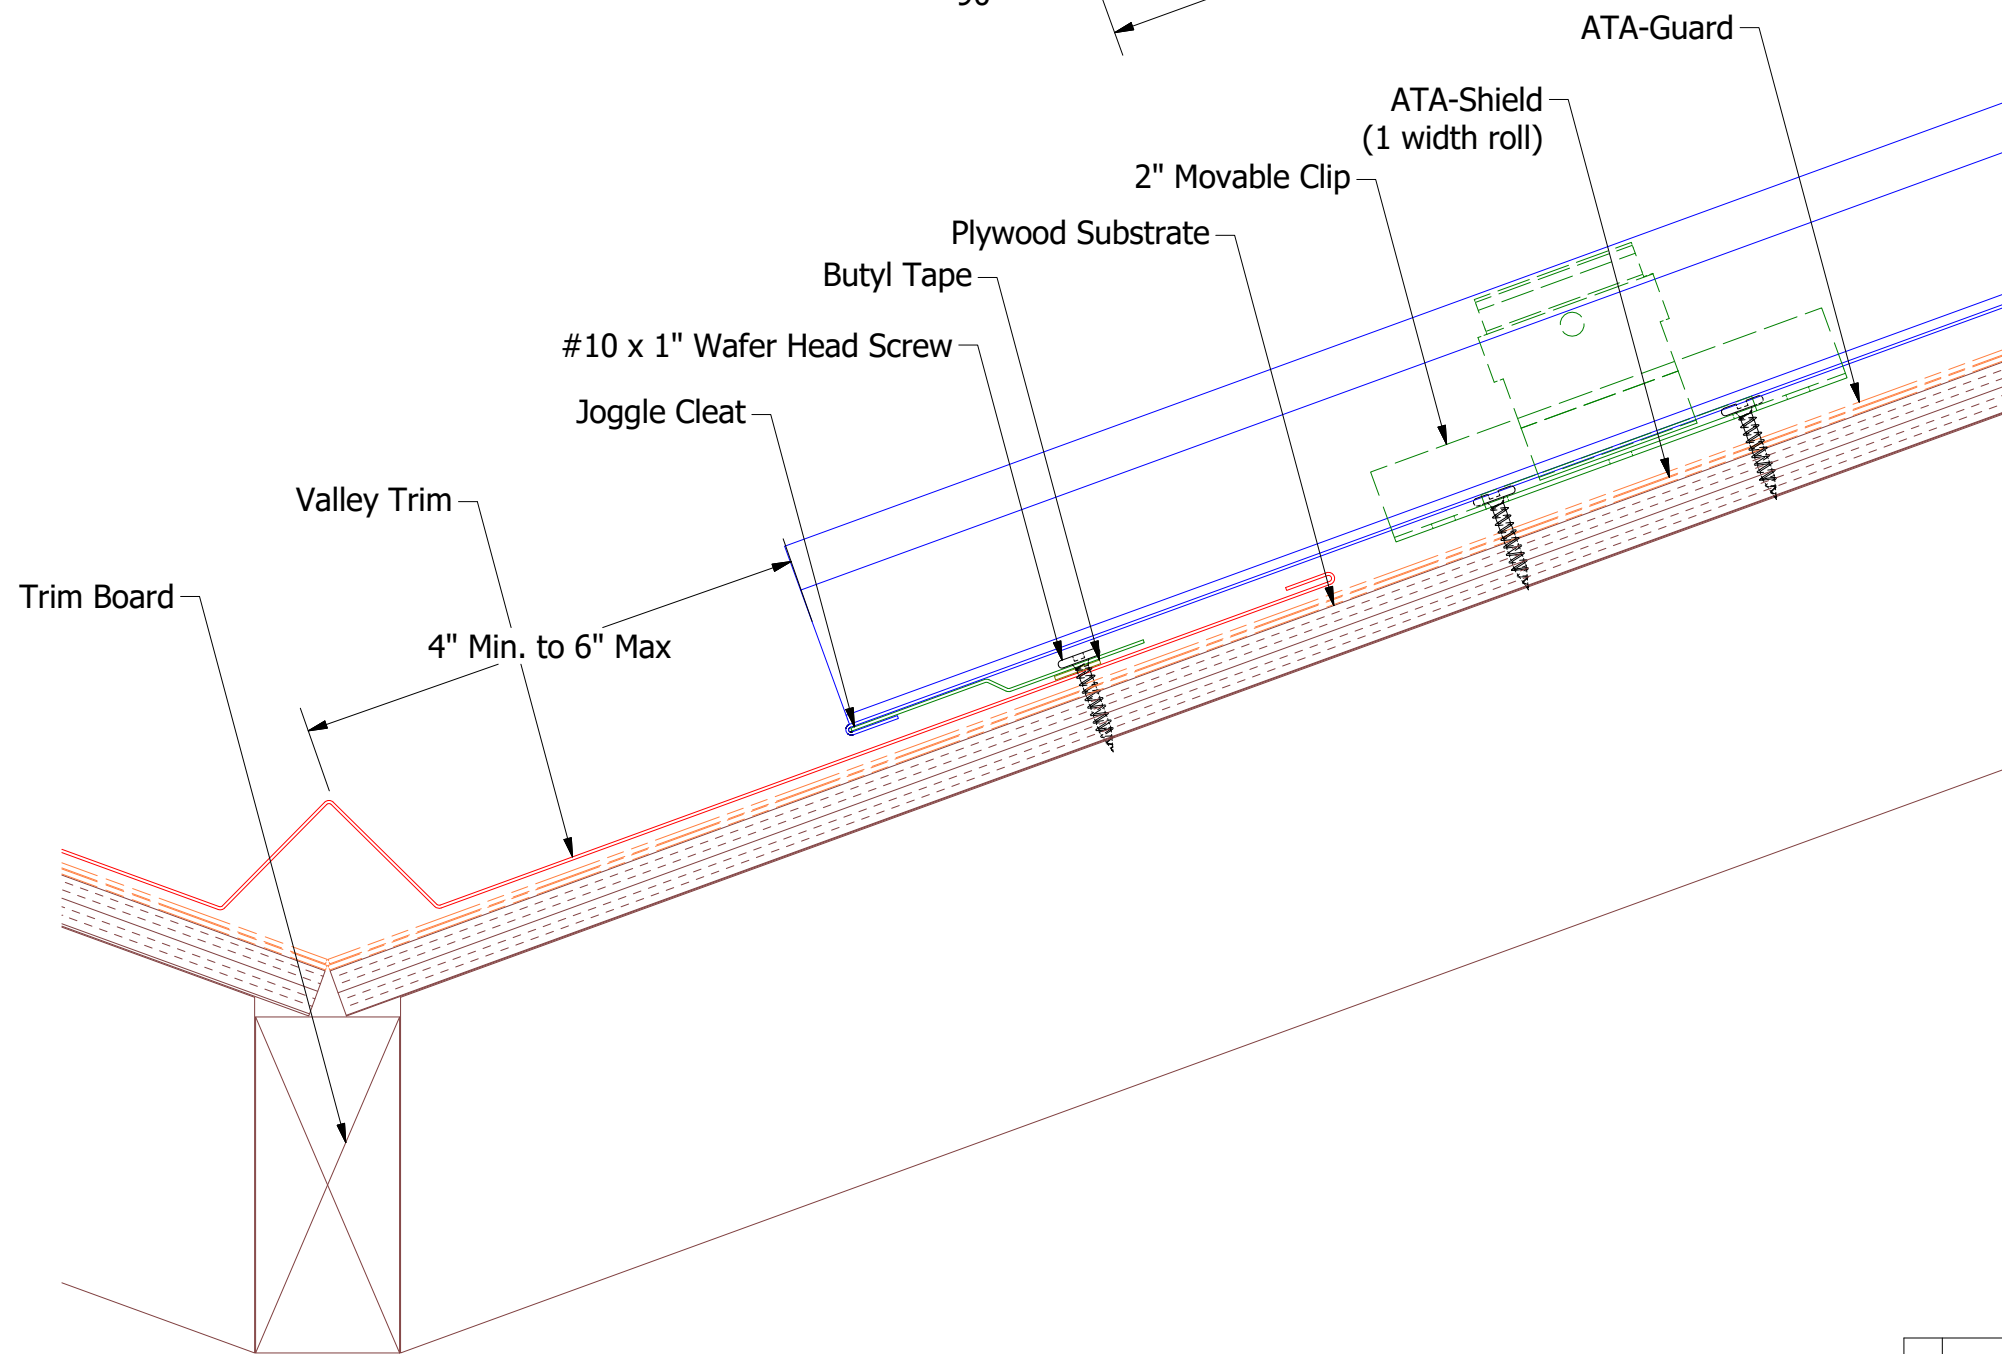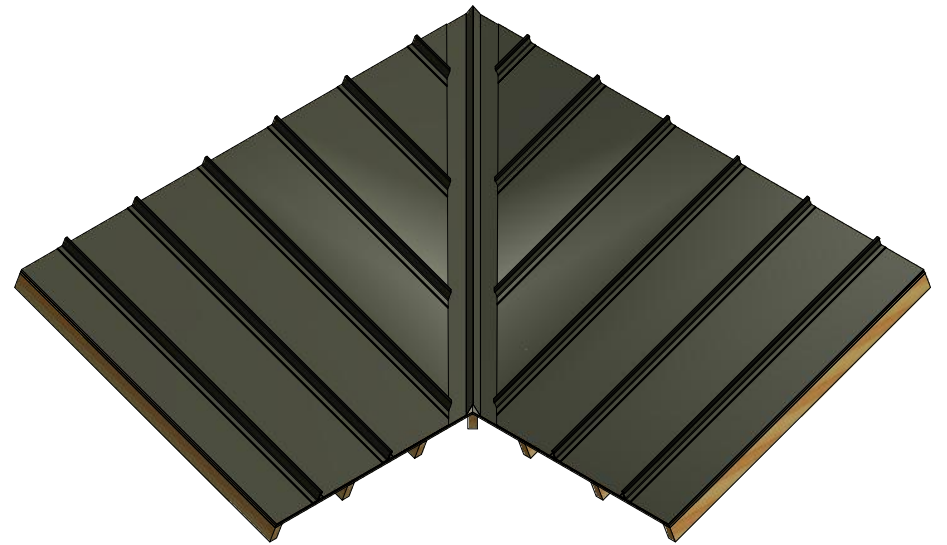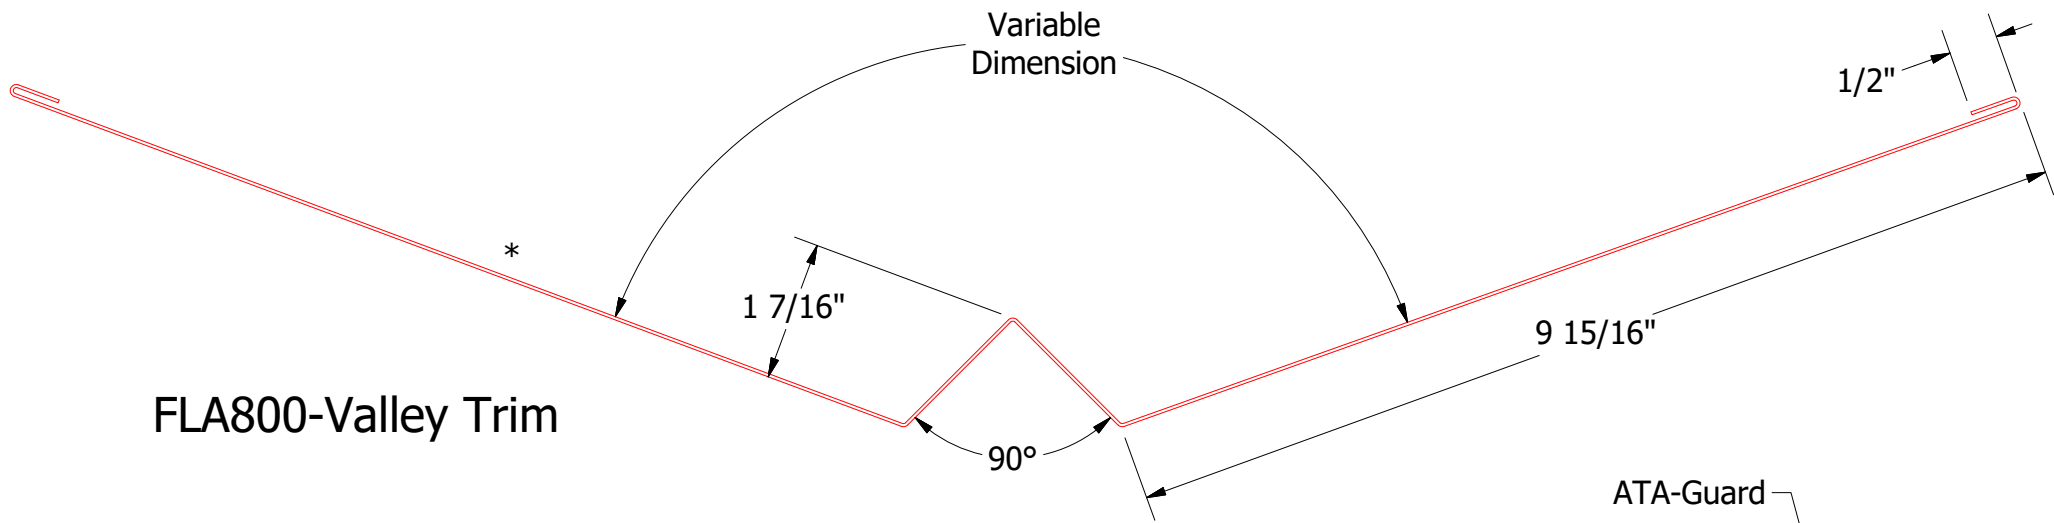

FLA976-Joggle Cleat
(NTS)


Note: * denotes color side.

REV. NO.		DATE	DESCRIPTION OF REVISION	BY	APP	TITLE		
2	5/31/2019		DESCRIPTION OF REVISION	AJZ	KRK	DWG. NO.		
1	6/22/18		Changed model and cleaned up dimensions	JC		MATERIAL		
						SH. SIZE		
						SCALE		

ATAS
ATAS INTERNATIONAL, INC
Allentown PA
610-395-8445
Mesa AZ
480-558-7210

FLR Valley Detail


DR KRK DATE 10/3/2014
APP DATE
SH. SIZE B SCALE X:X

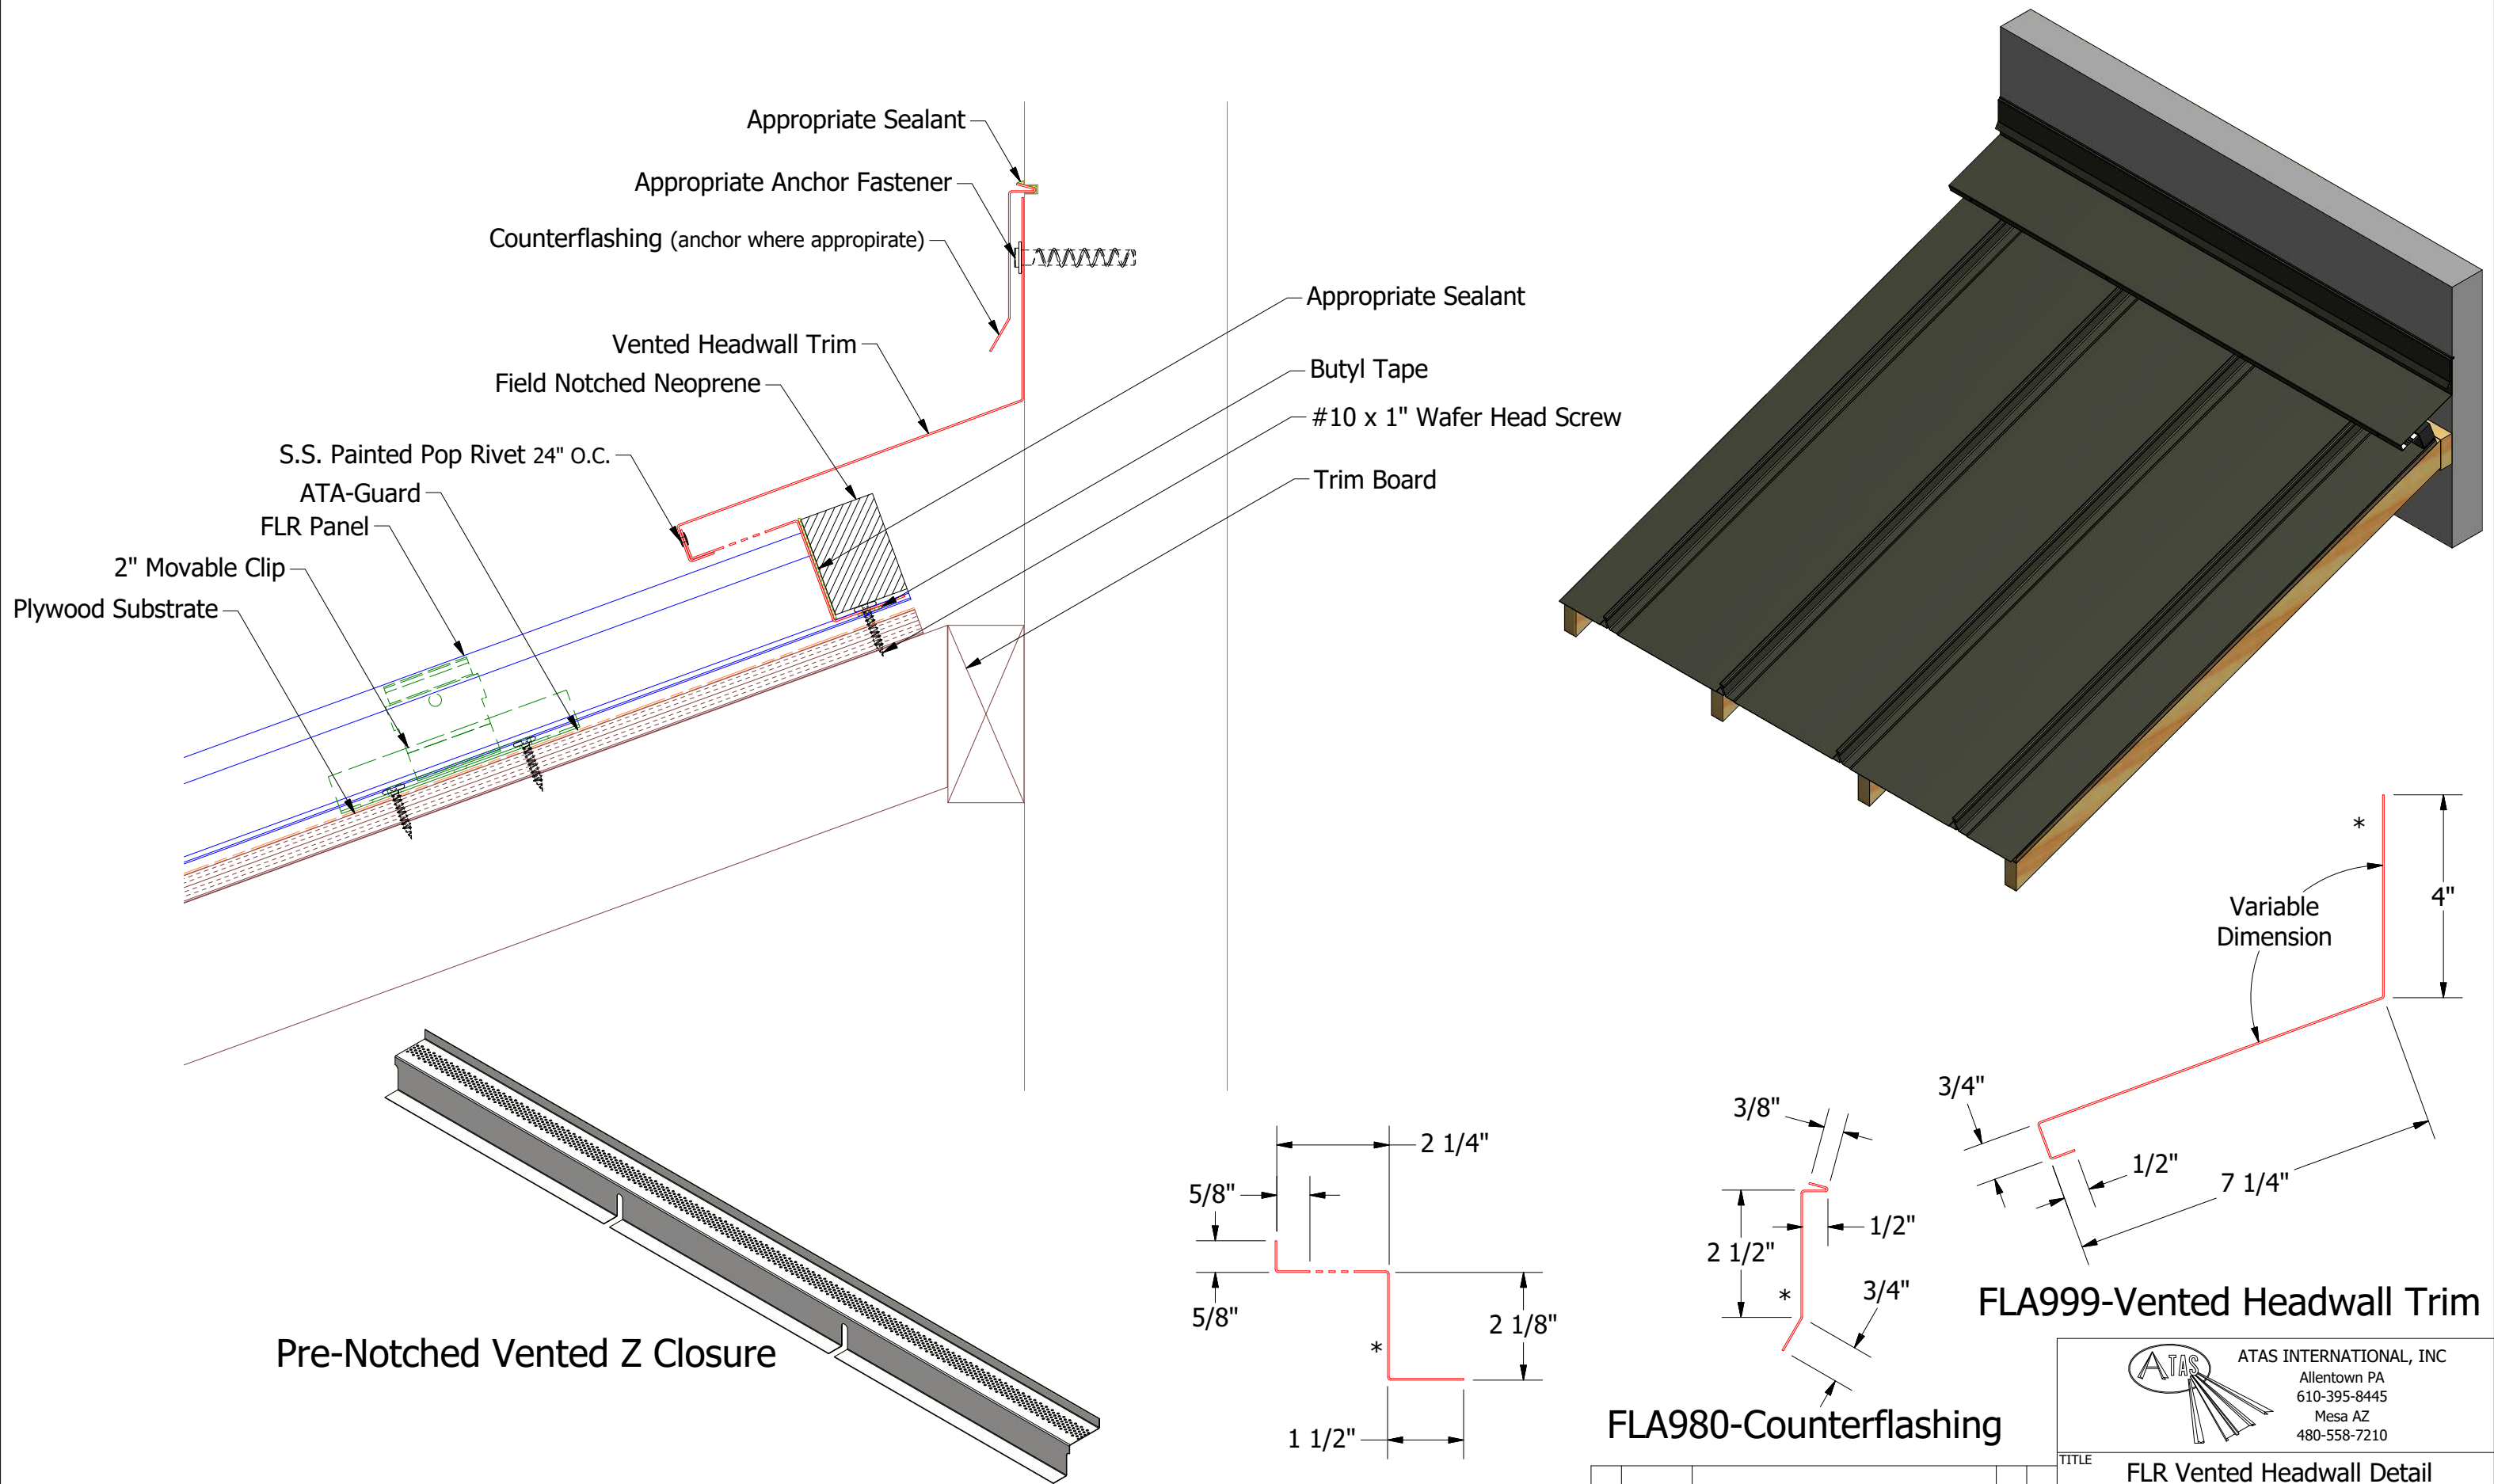


Note: * denotes color side.

Note: Neoprene Closures are not required if Factory Pre Notched Vented Z Closures are utilized.


Note: Start/End Vented Z Closure runs with at least 2'-0" of Non-Vent Z Closures.

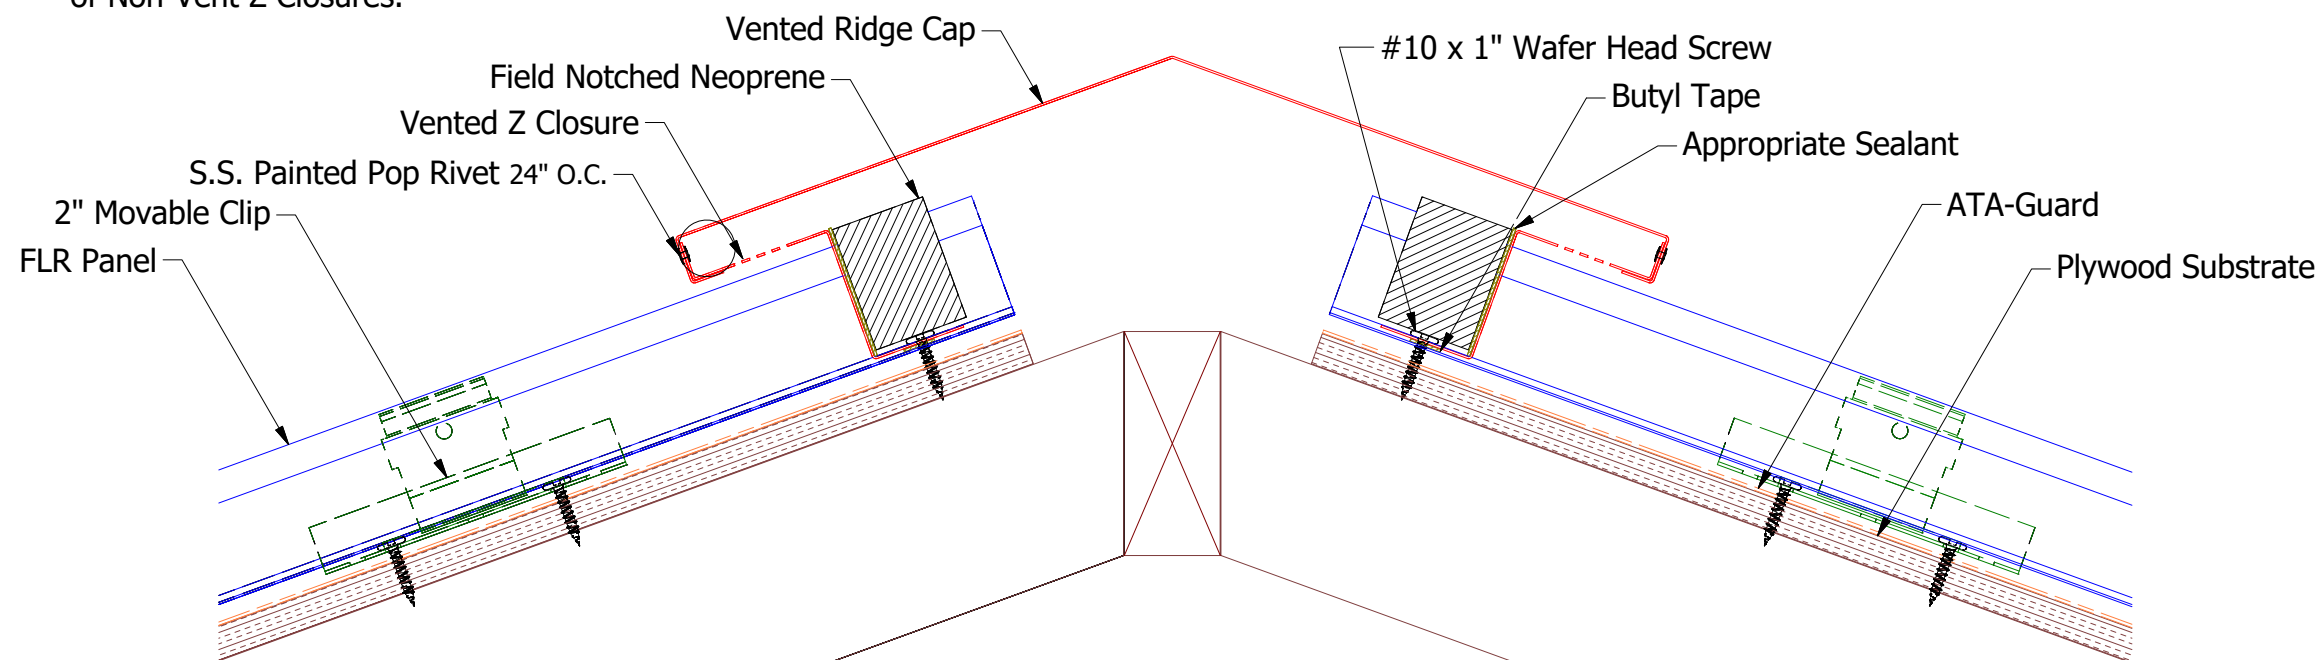

Pre Notched Vented Z Closure

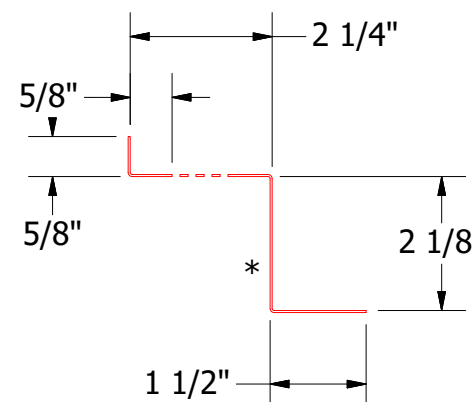

Vented Z Closure

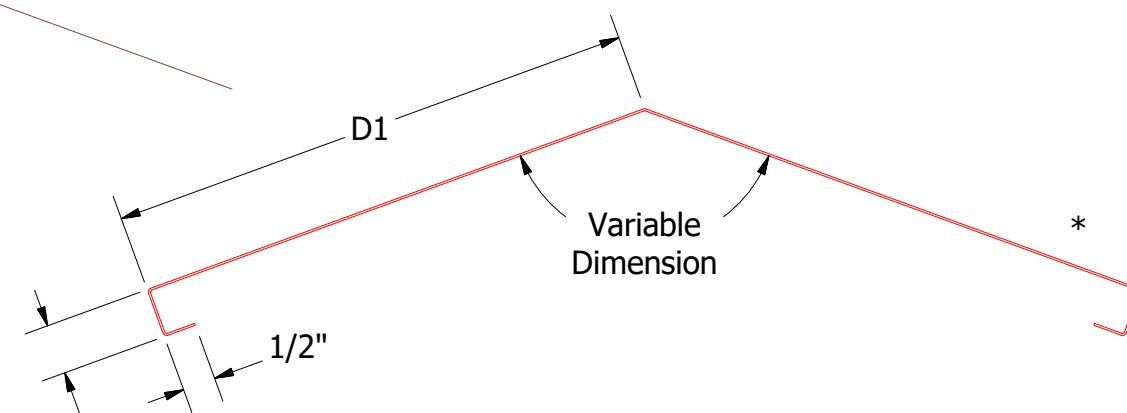


Vented Ridge Cap

FLA322-2:12 to 6:12 Slope
D1=7 1/4"
FLA324-6:12 to 9:12 Slope
D1=8 1/4"
FLA326-9:12 to 12:12 Slope
D1=9 1/4"

Note: * denotes color side.

Note: Neoprene Closures are not required if Factory Pre Notched Vented Z Closures are utilized.

REV. NO.		DATE	DESCRIPTION OF REVISION	BY	APP	DWG. NO.		DR	KRK	DATE
2	5/31/2019		Updated Clip Information	AJZ	KRK	10/6/2014		DR	KRK	DATE
1	6/25/18		Cleaned up Dimensions	JC				APP		DATE
								SH. SIZE	B	SCALE
										X:X

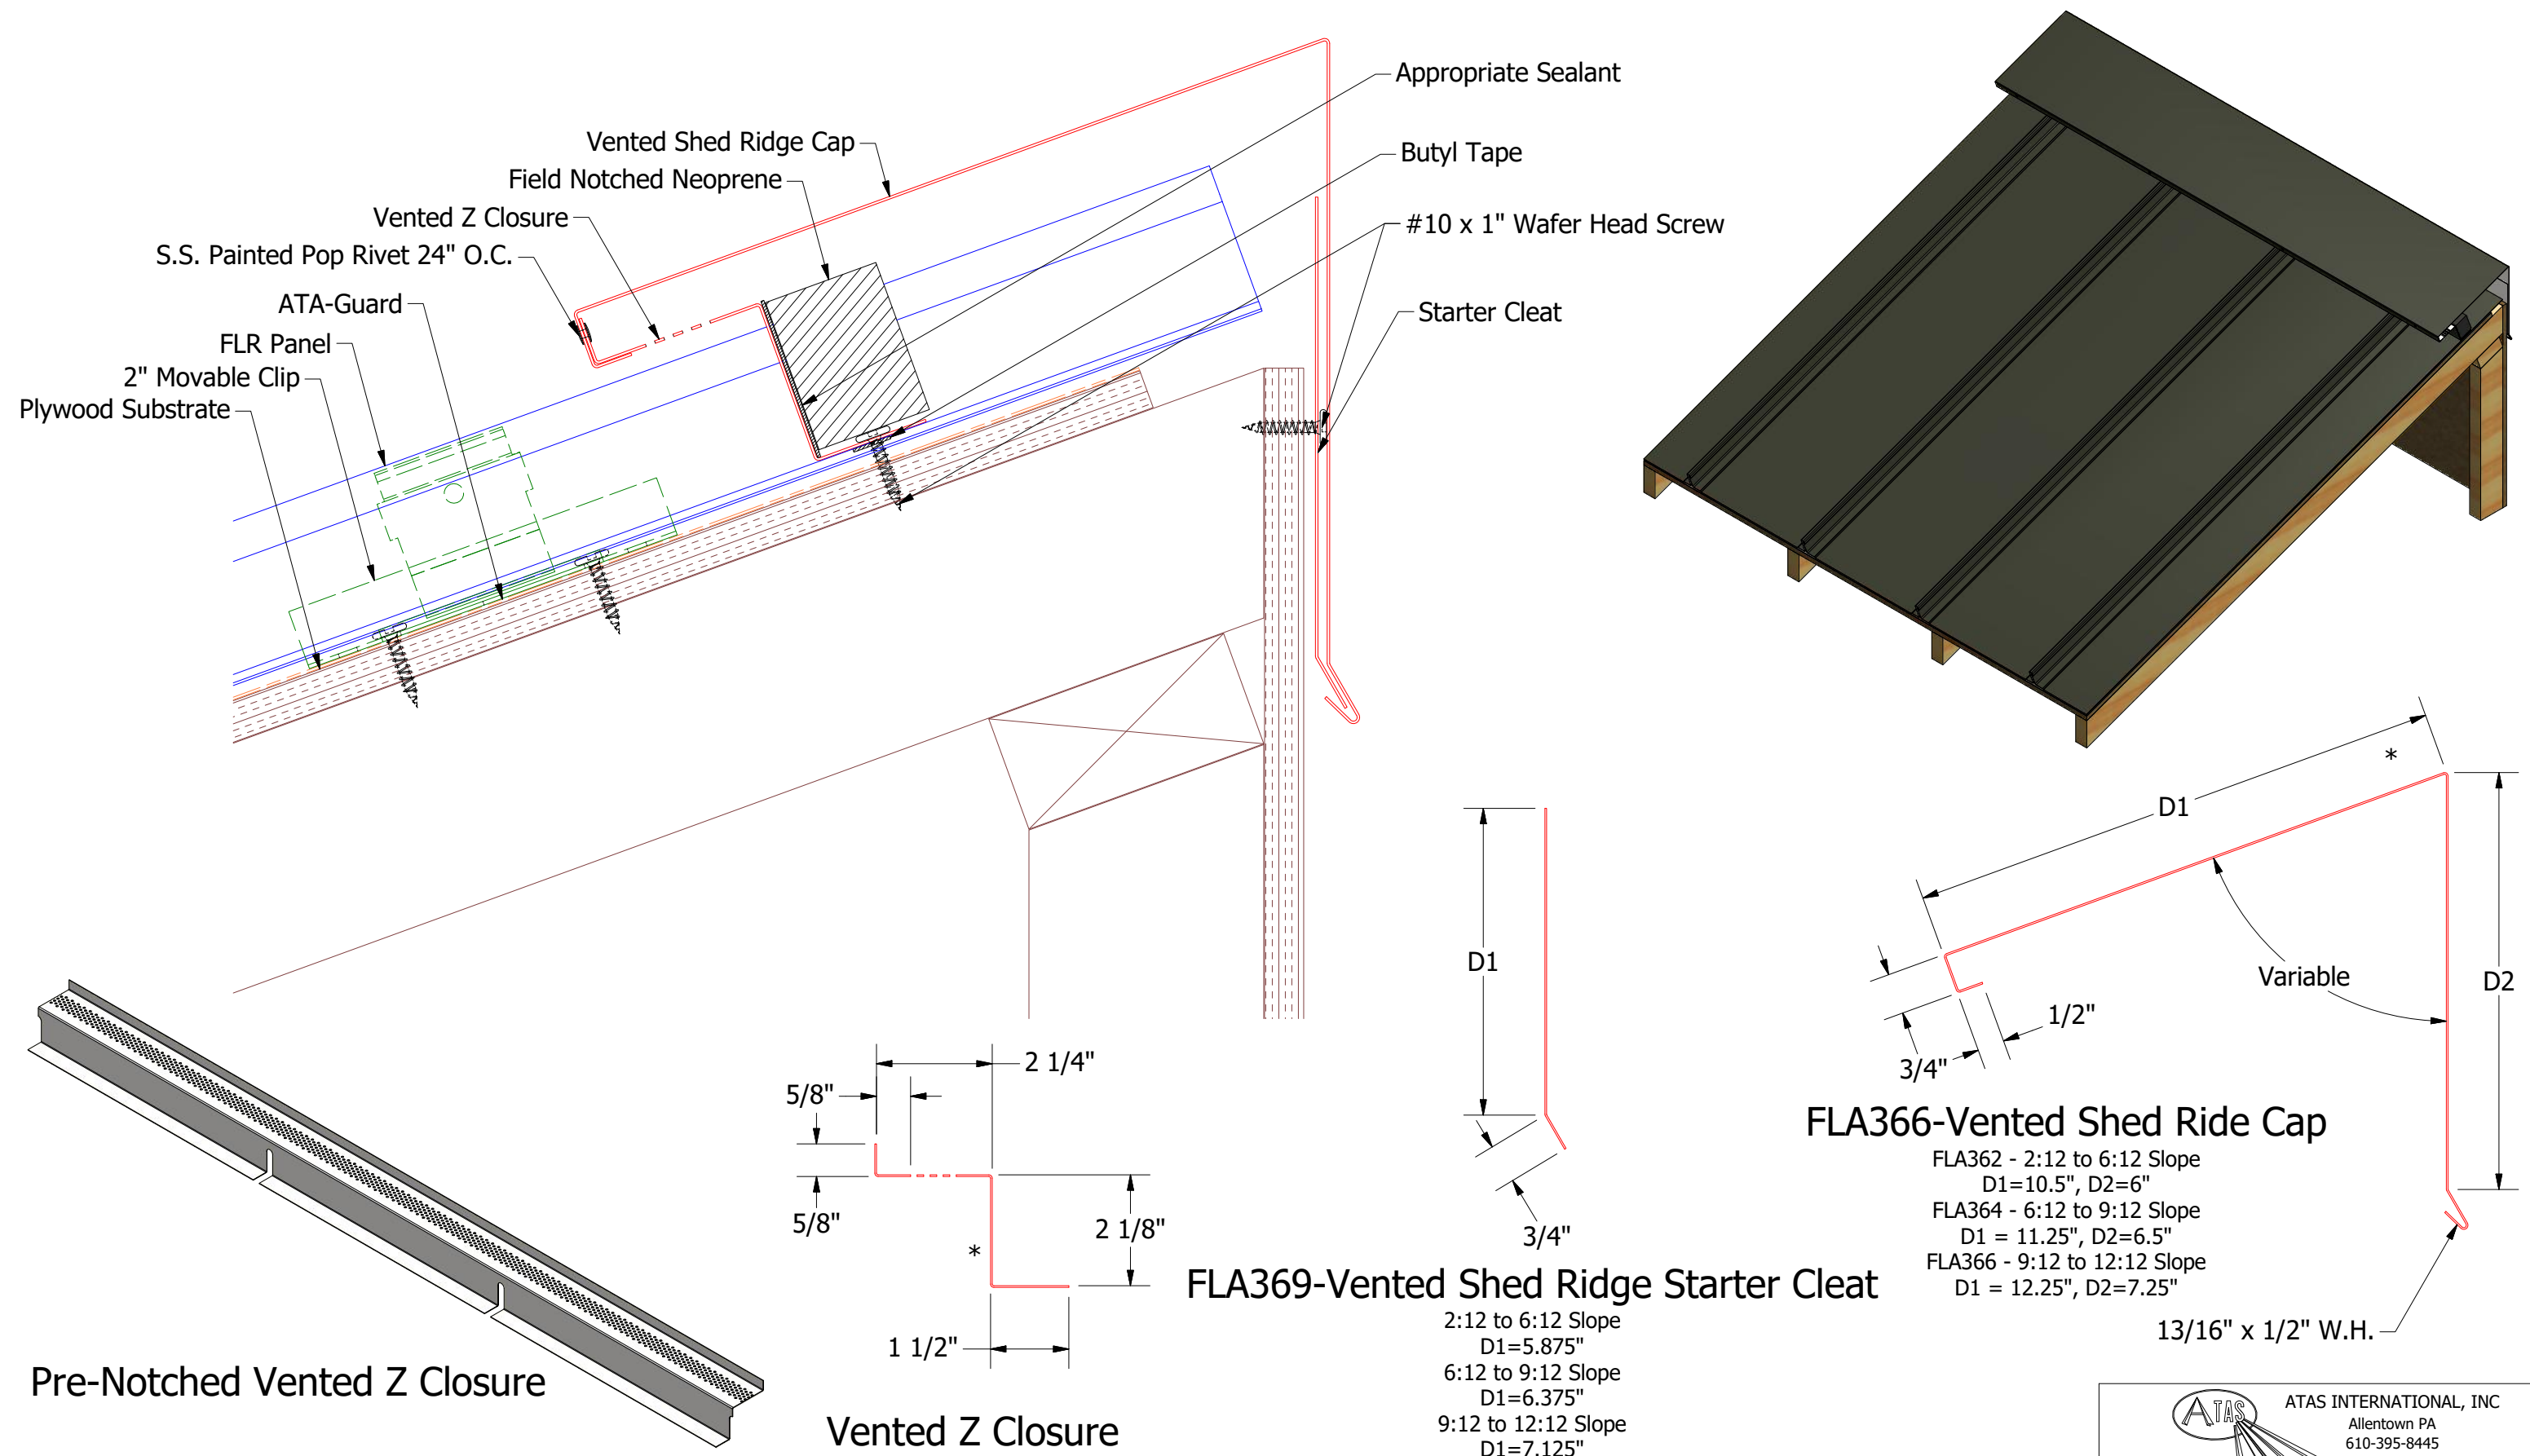

Pre-Notched Vented Z Closure

Vented Z Closure

FLA369-Vented Shed Ridge Starter Cleat

FLA366-Vented Shed Ridge Cap

FLA362 - 2:12 to 6:12 Slope
D1=10.5", D2=6"
FLA364 - 6:12 to 9:12 Slope
D1 = 11.25", D2=6.5"
FLA366 - 9:12 to 12:12 Slope
D1 = 12.25", D2=7.25"

13/16" x 1/2" W.H.

Note: * denotes color side.
Note: Neoprene Closures are not required if Factory Pre Notched Vented Z Closures are utilized.

TITLE				FLR Vented Shed Ridge Detail			
2	5/31/2019	Updated Clip Information	AJZ	KRK	DWG. NO.	DR	DATE
1	6/22/18	Updated model and cleaned up some dimensions	JC		APP	KRK	10/6/2014
REV. NO.	DATE	DESCRIPTION OF REVISION	BY	APP	MATERIAL	SH. SIZE	SCALE
						B	X:X