
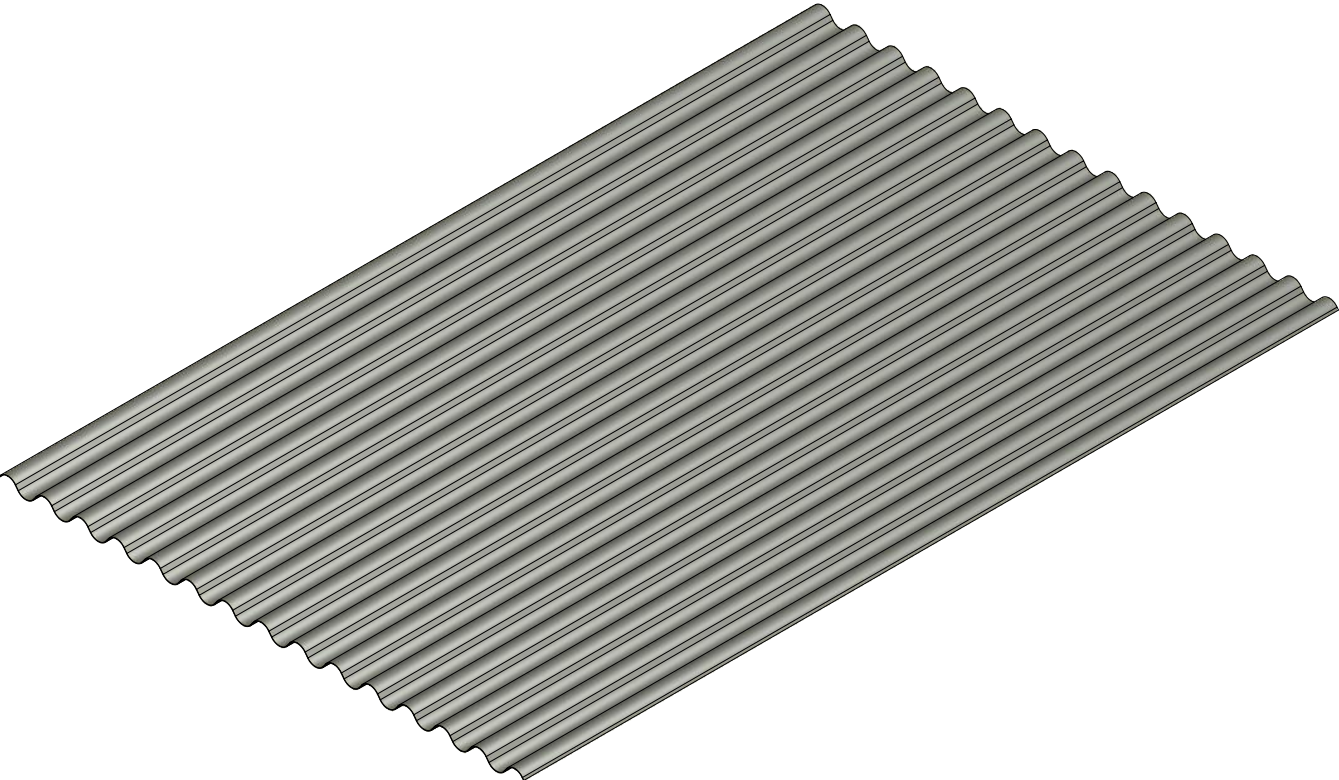
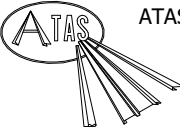
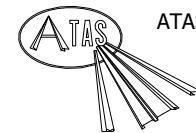
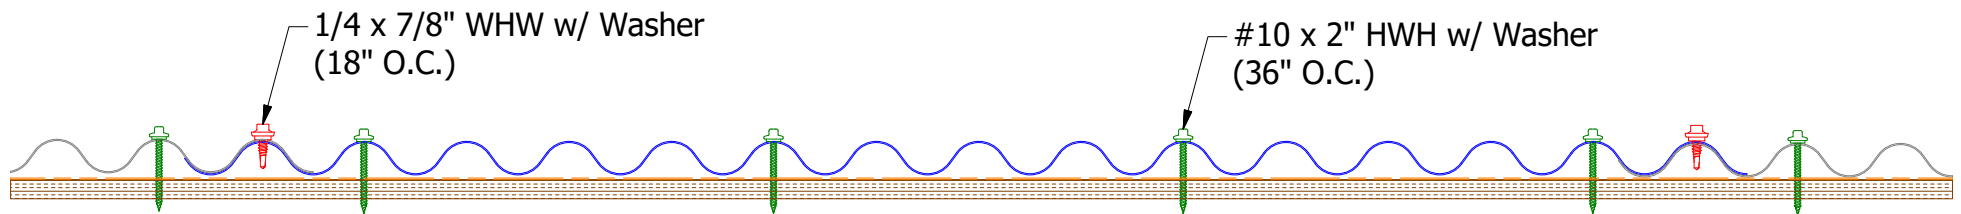


Note: * denotes color side.




					 ATAS INTERNATIONAL, INC Allentown PA 610-395-8445 Mesa AZ 480-558-7210		
					TITLE		
					BWC Panel Profile Detail		
					DWG. NO.		DR KRK DATE 1/19/2022
							APP DATE
					MATERIAL		SH. SIZE B SCALE X:X
REV. NO.	DATE	DESCRIPTION OF REVISION	BY	APP			

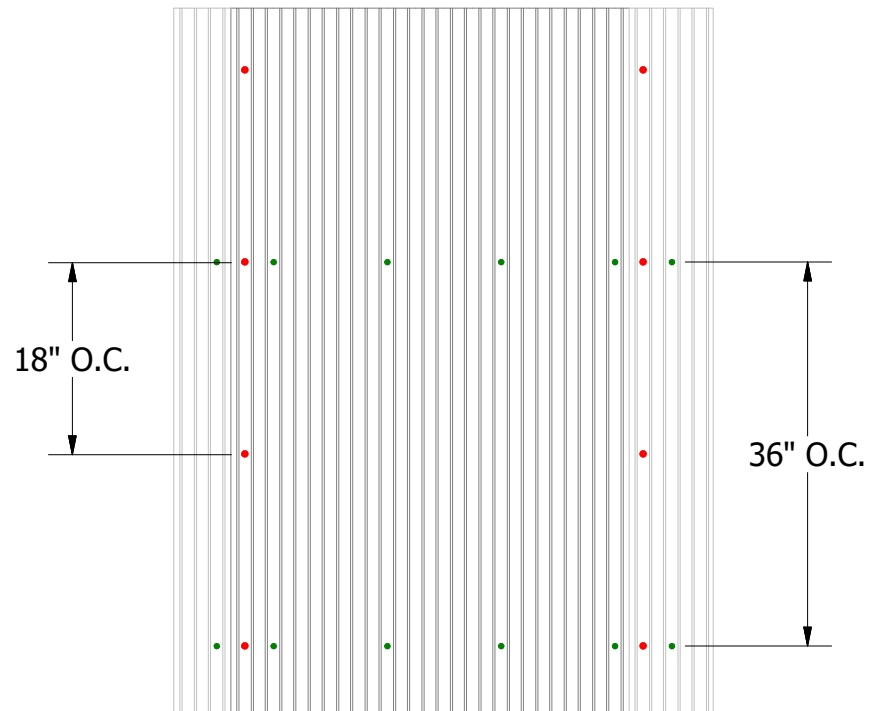

ATAS INTERNATIONAL, INC
Allentown PA
610-395-8445
Mesa AZ
480-558-7210



TITLE		BWC Roof Fastening Detail	
DWG. NO.		DR	KRK
		APP	
MATERIAL		SH. SIZE	A
		SCALE	X:X
DATE	3/3/2020		

REV. NO.	DATE	DESCRIPTION OF REVISION	BY	APP

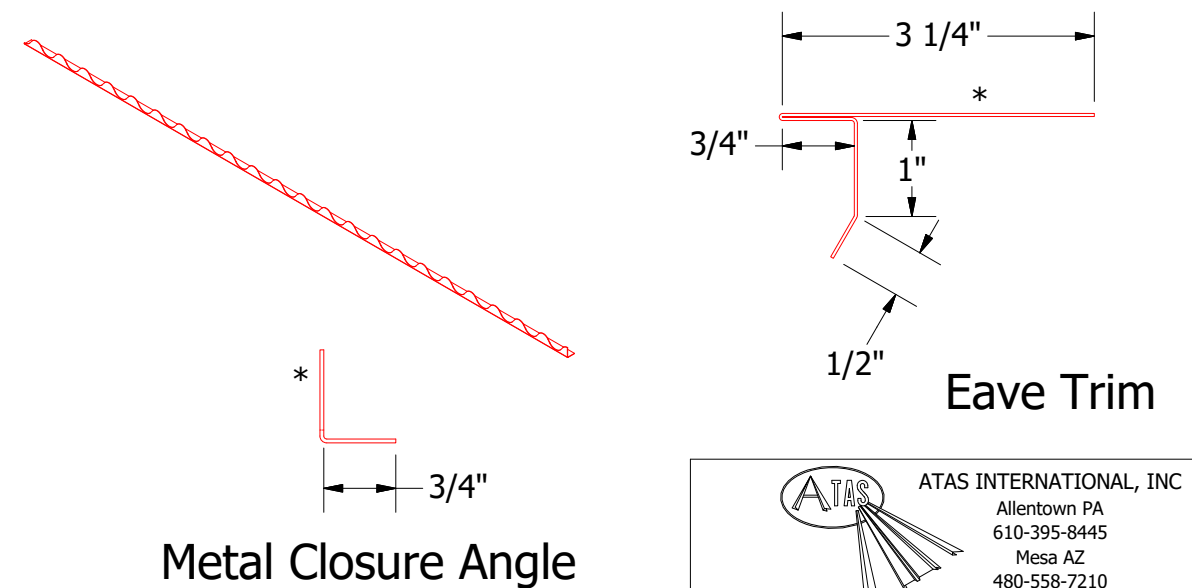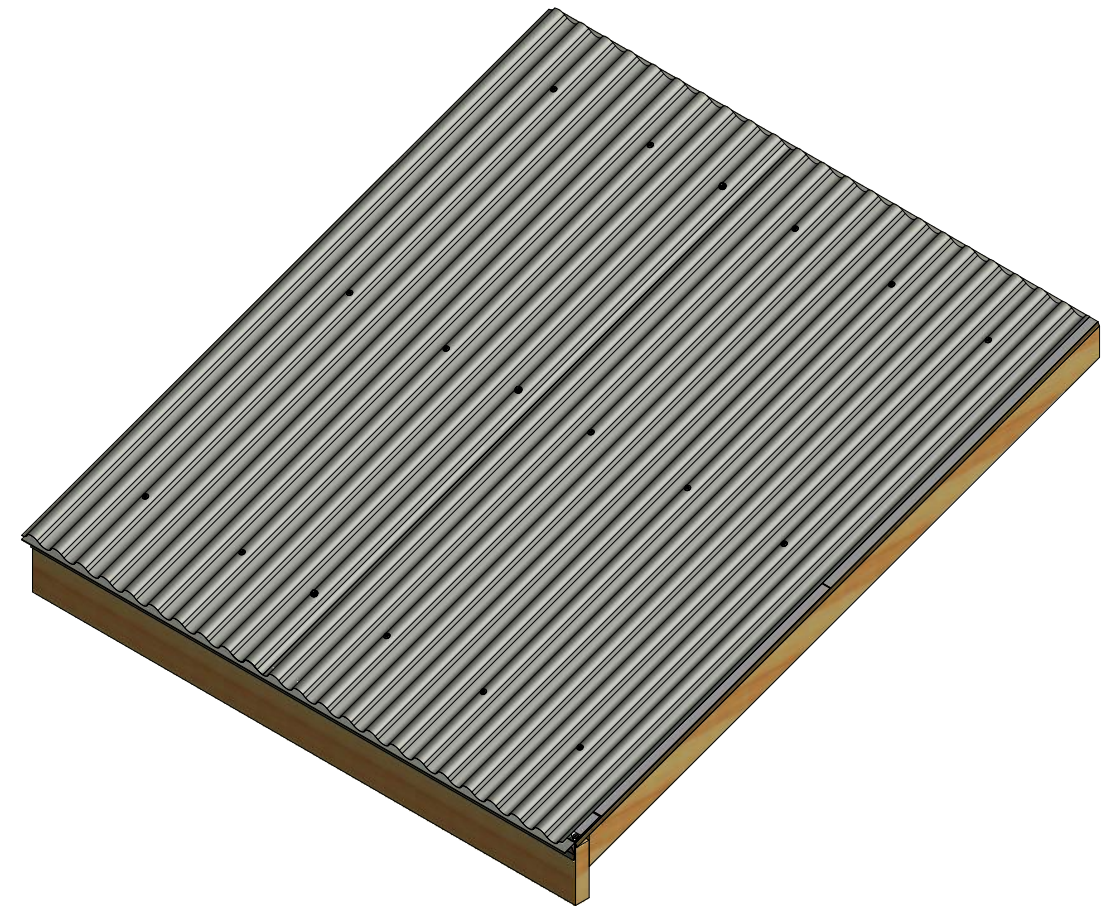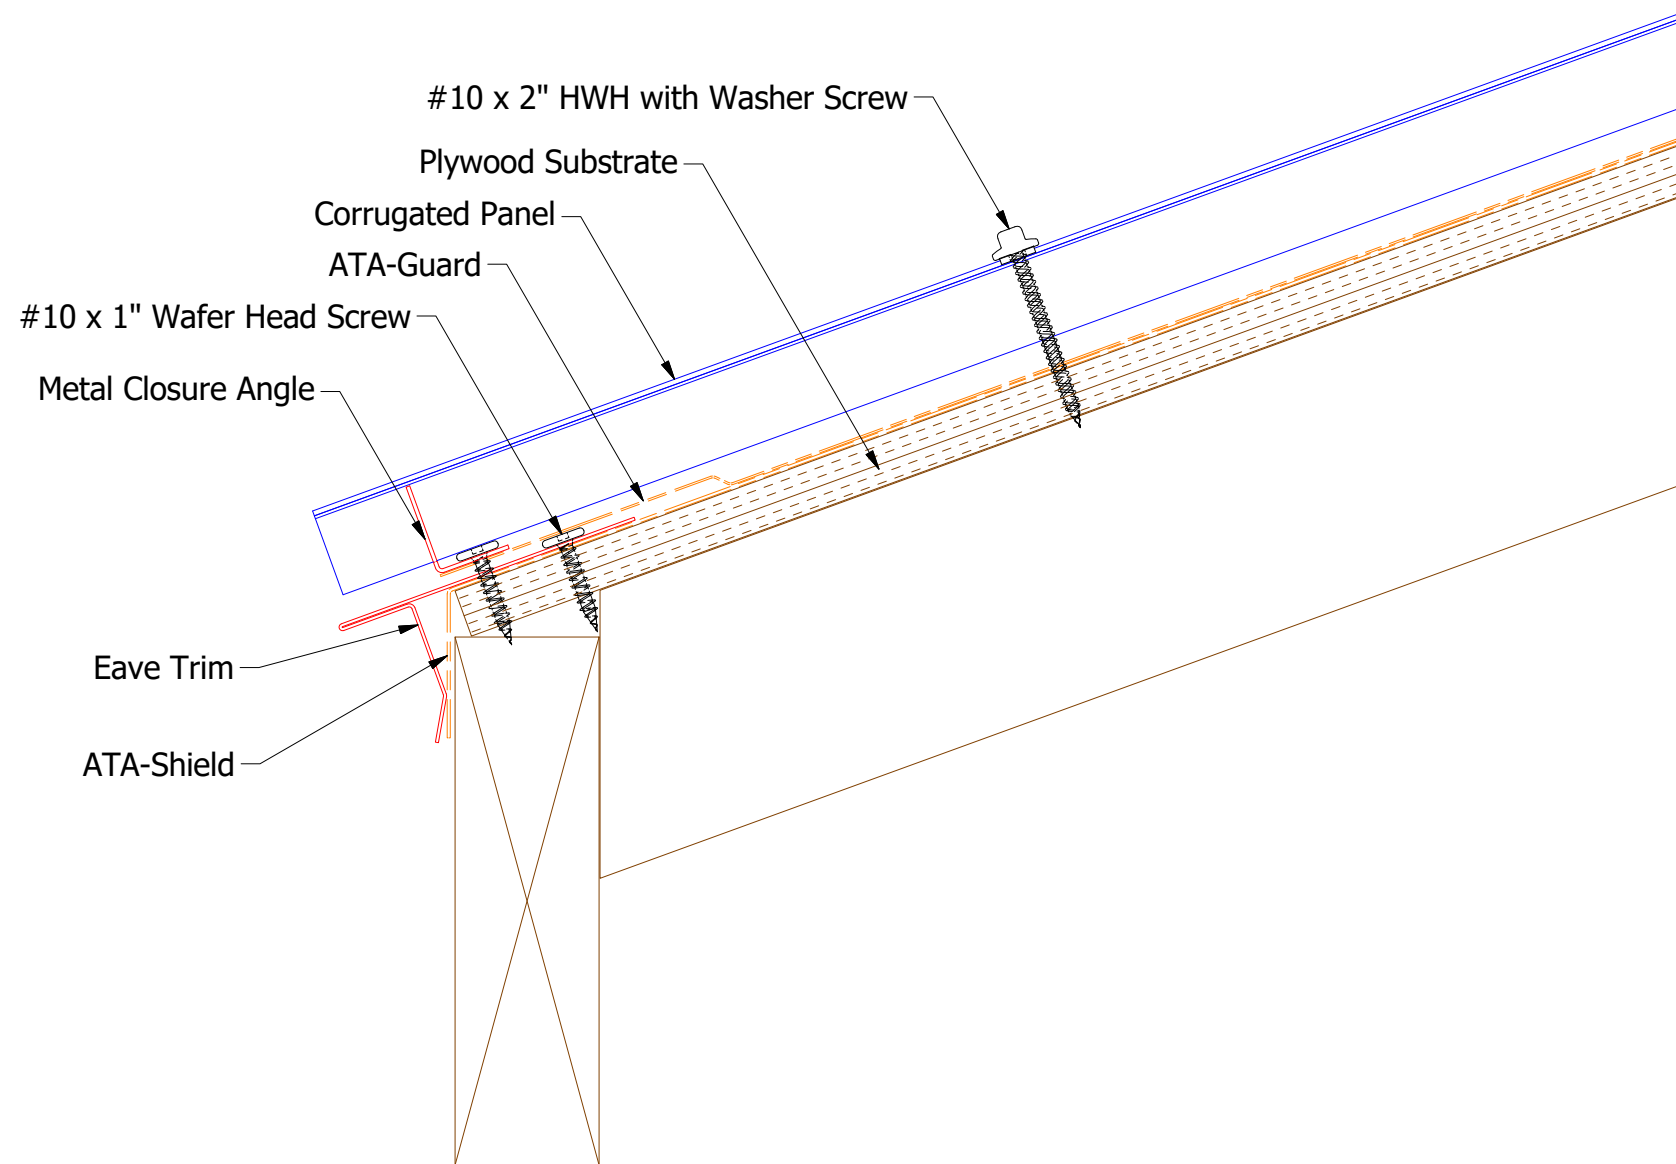

Note: * denotes color side.




				ATAS ATAS INTERNATIONAL, INC Allentown PA 610-395-8445 Mesa AZ 480-558-7210		
				TITLE BWC Eave Detail		
				DWG. NO.		DR KRK DATE 11/24/2014
				MATERIAL		APP DATE
01	1/13/2022	Updated Substrate	KRK	SH. SIZE B		SCALE X:X
REV. NO.	DATE	DESCRIPTION OF REVISION	BY APP			

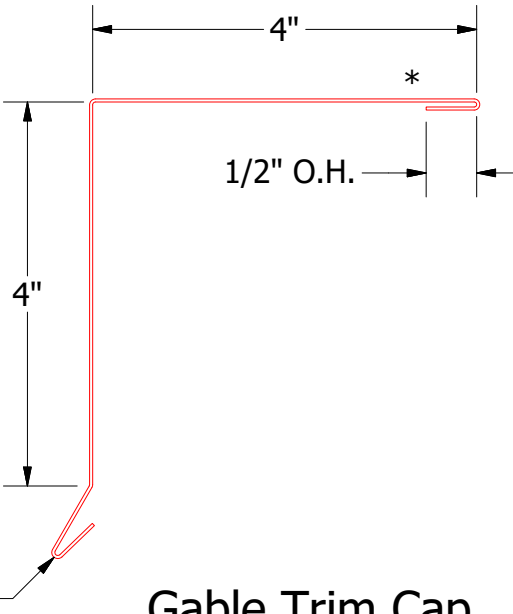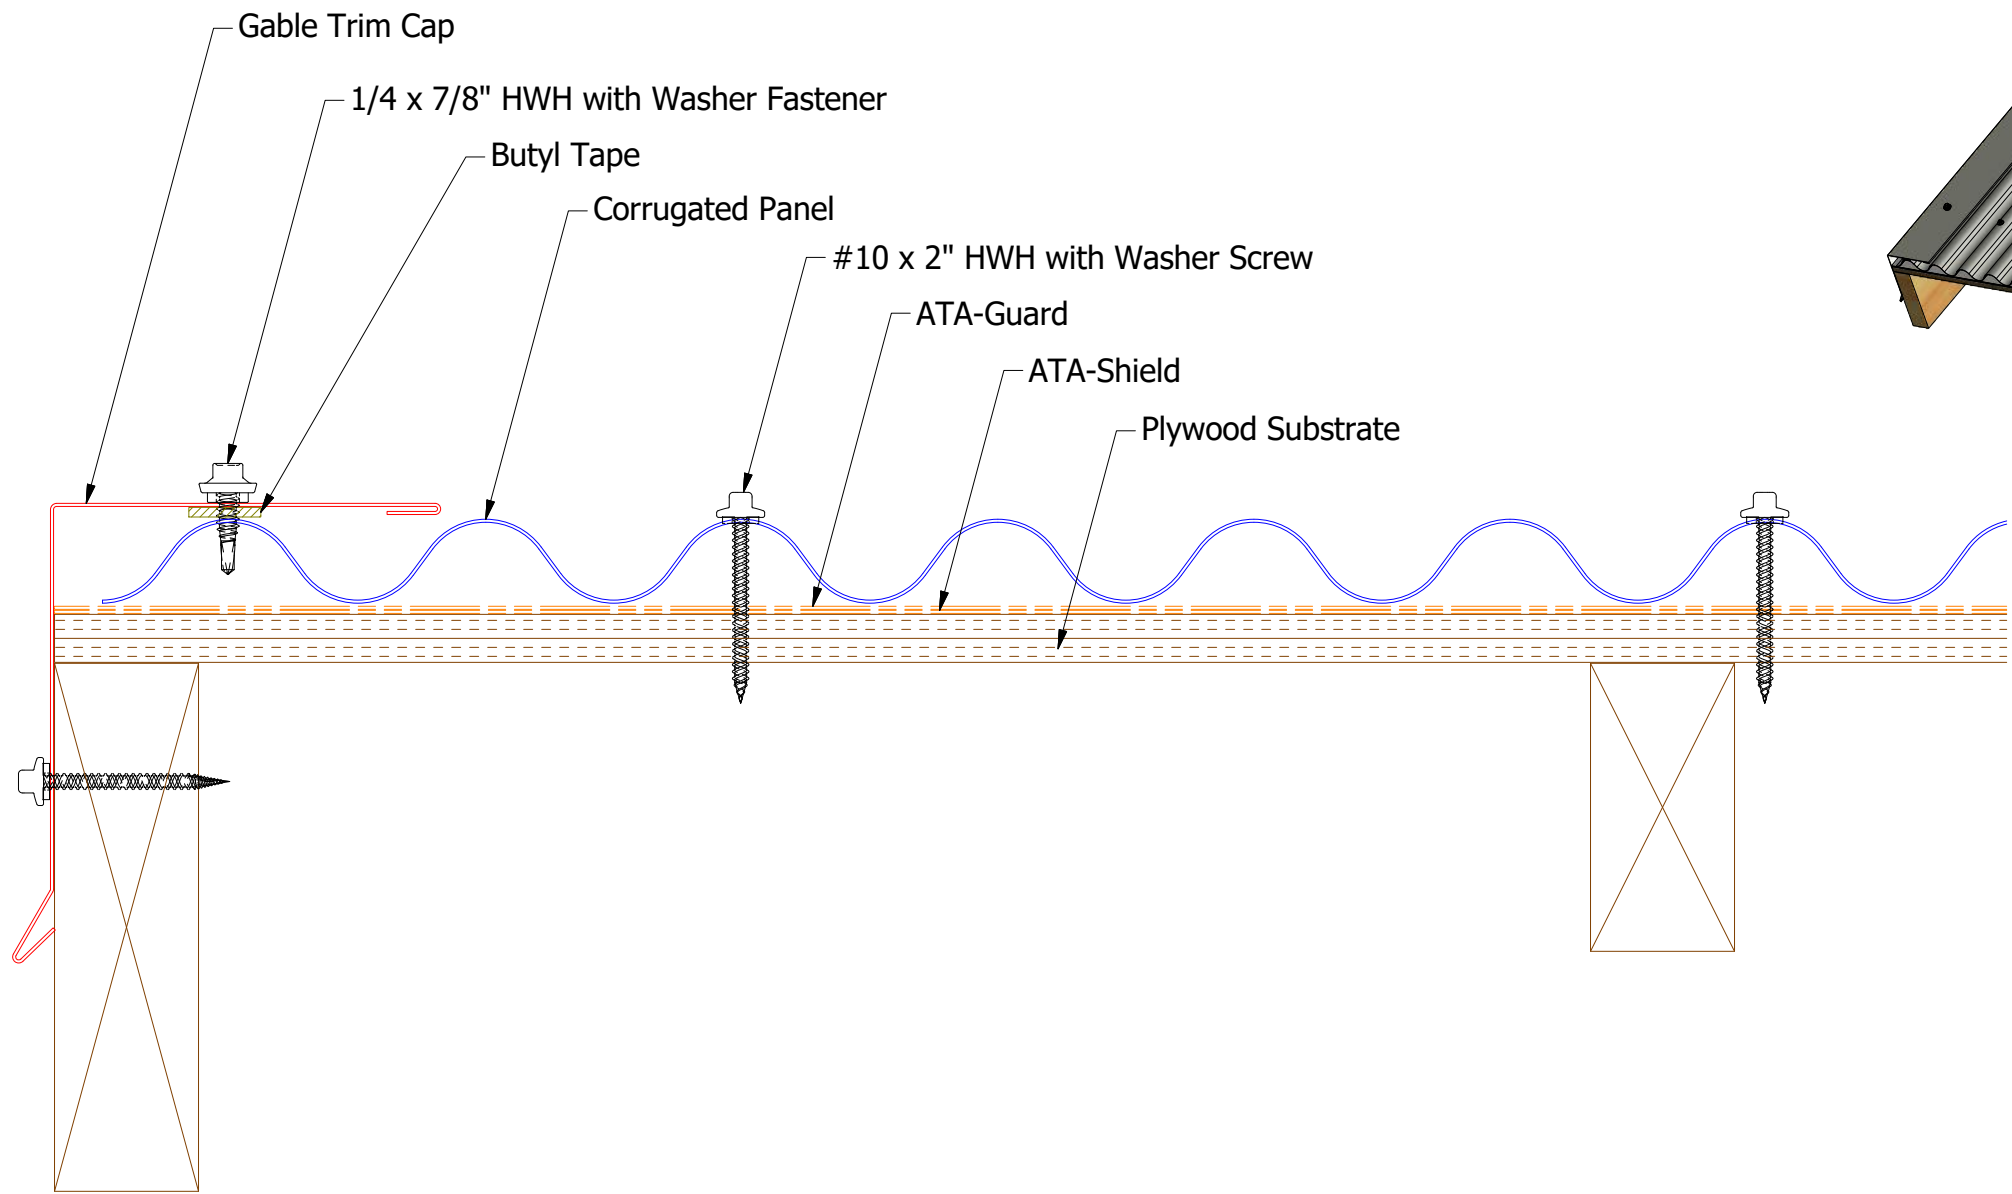


Gable Trim Cap

Note: * denotes color side.

				ATAS INTERNATIONAL, INC Allentown PA 610-395-8445 Mesa AZ 480-558-7210			
				TITLE BWC Curved Gable Detail			
				DWG. NO.		DR MBP	DATE 7/13/18
				REV. NO.		APP	DATE
				DATE		SH. SIZE B	SCALE X:X
				DESCRIPTION OF REVISION		BY	APP
				Updated Trims		KRK	
				1/17/2022			
				01			

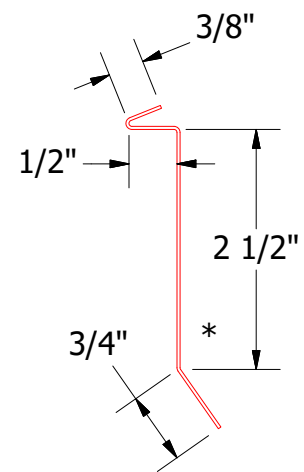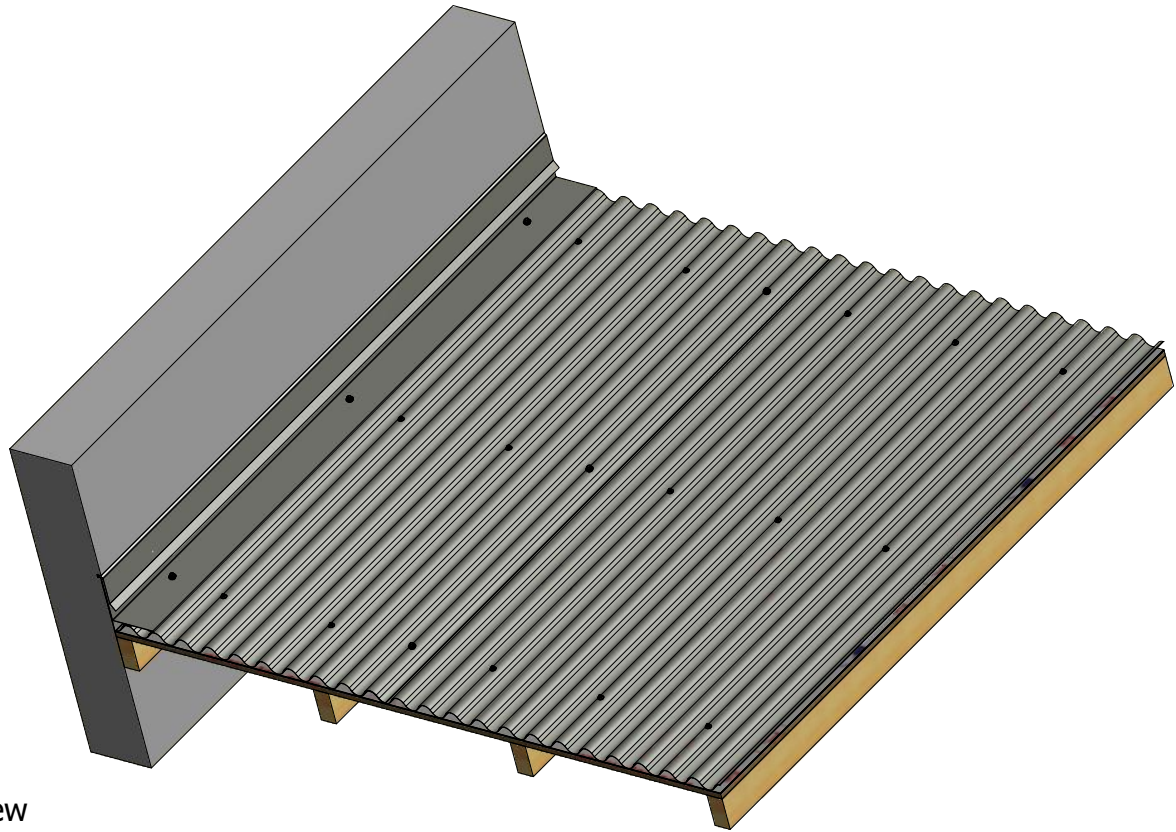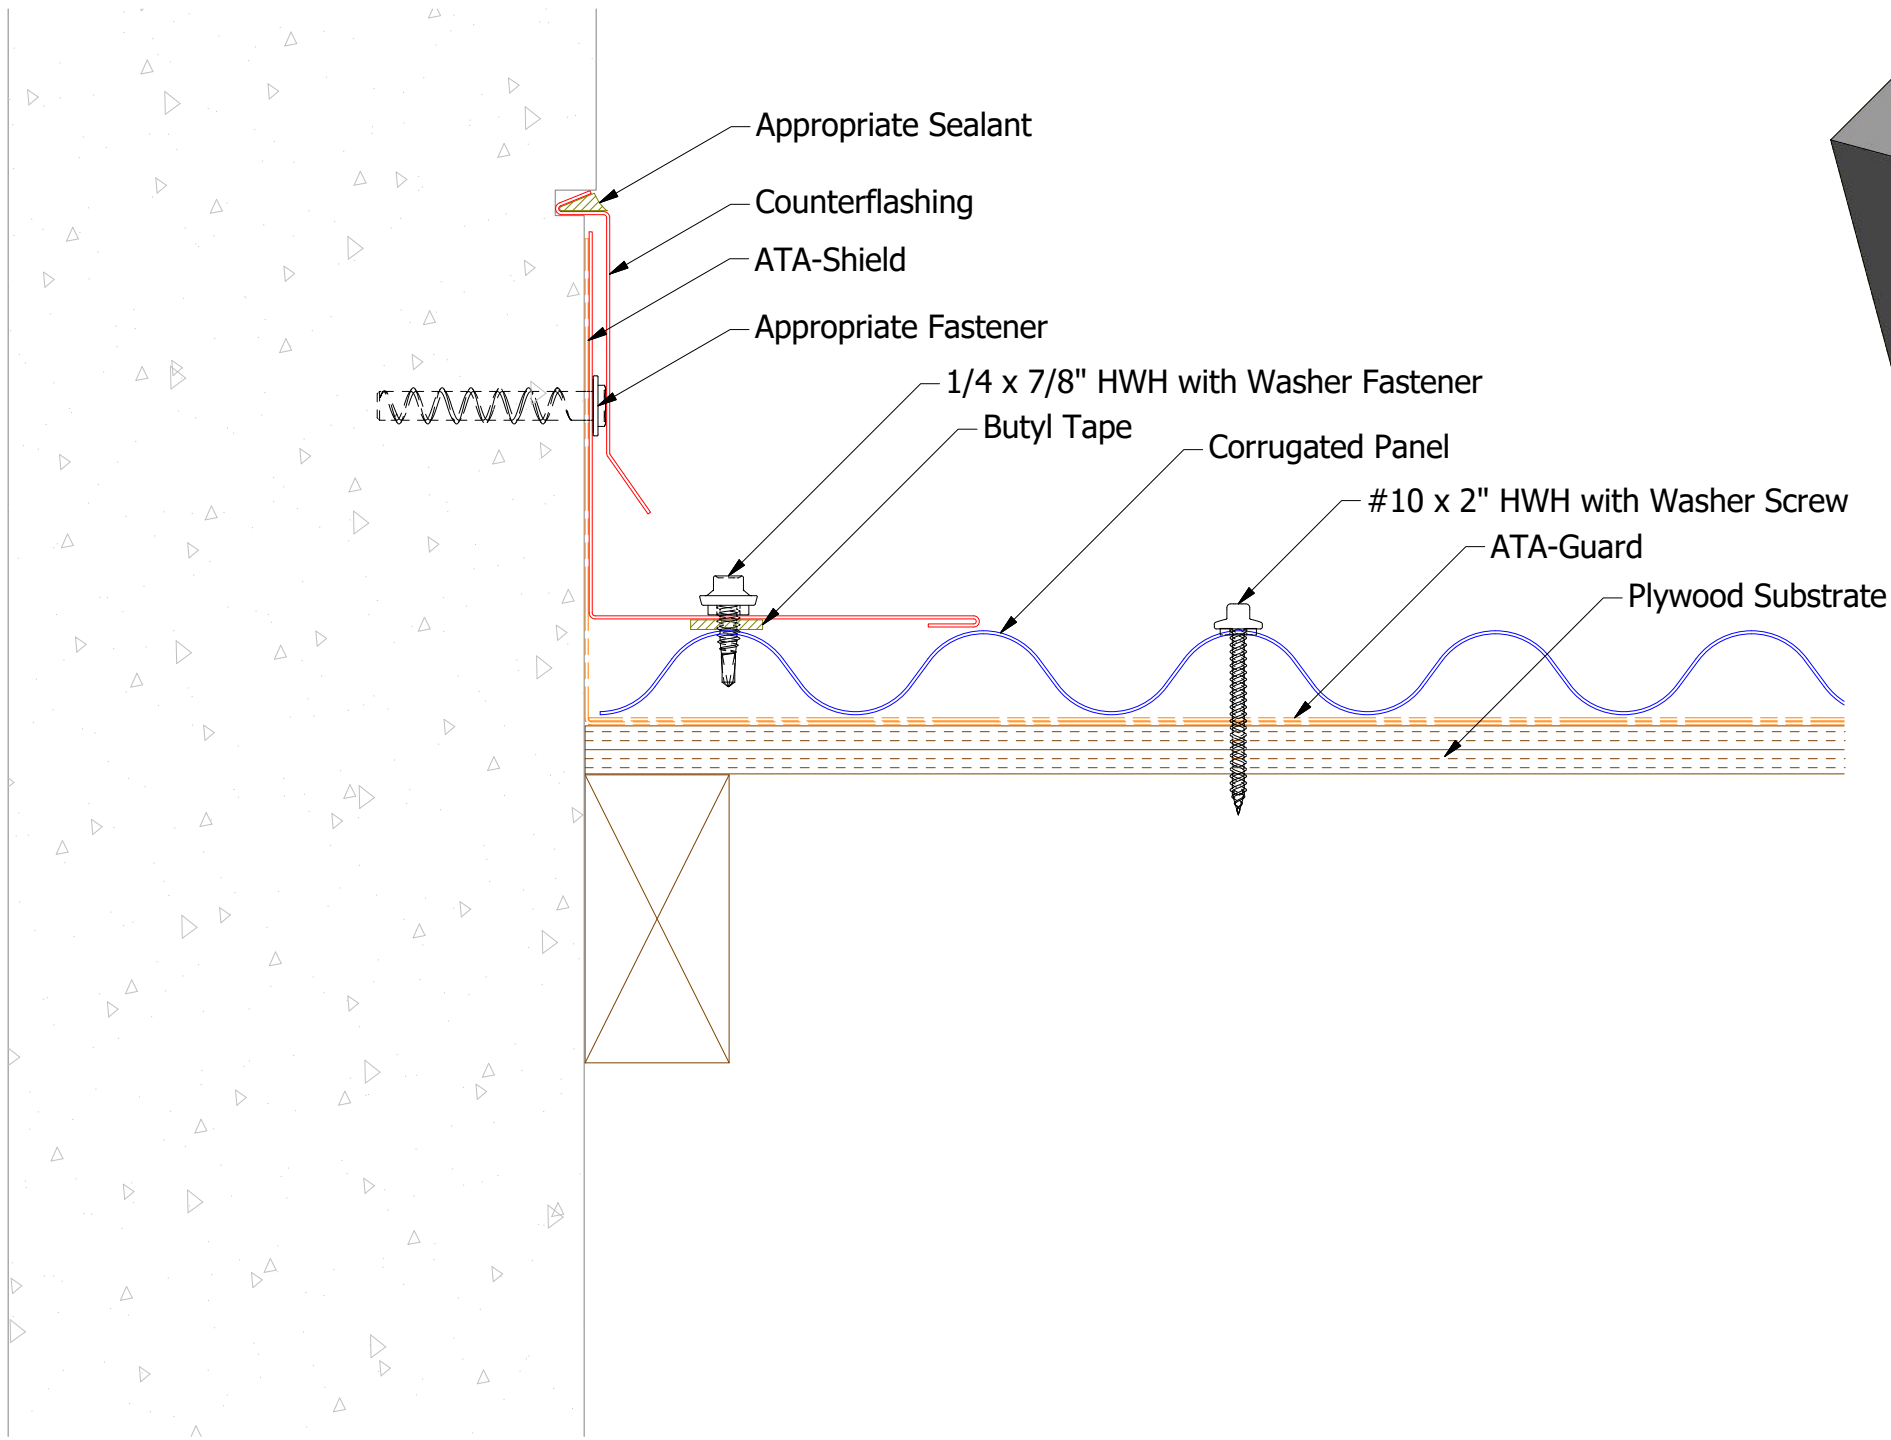



Counterflashing

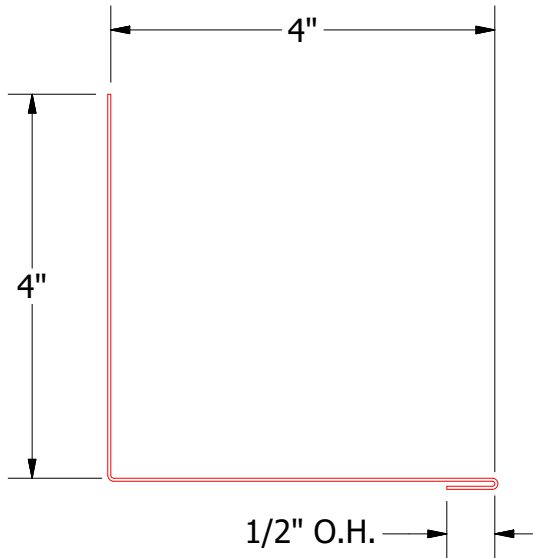

Sidewall Trim

		ATAS INTERNATIONAL, INC Allentown PA 610-395-8445 Mesa AZ 480-558-7210	
TITLE BWC Sidewall Detail			
DWG. NO.		DR KRK	DATE 11/24/2014
MATERIAL		APP	DATE
		SH. SIZE B	SCALE X:X


Note: * denotes color side.

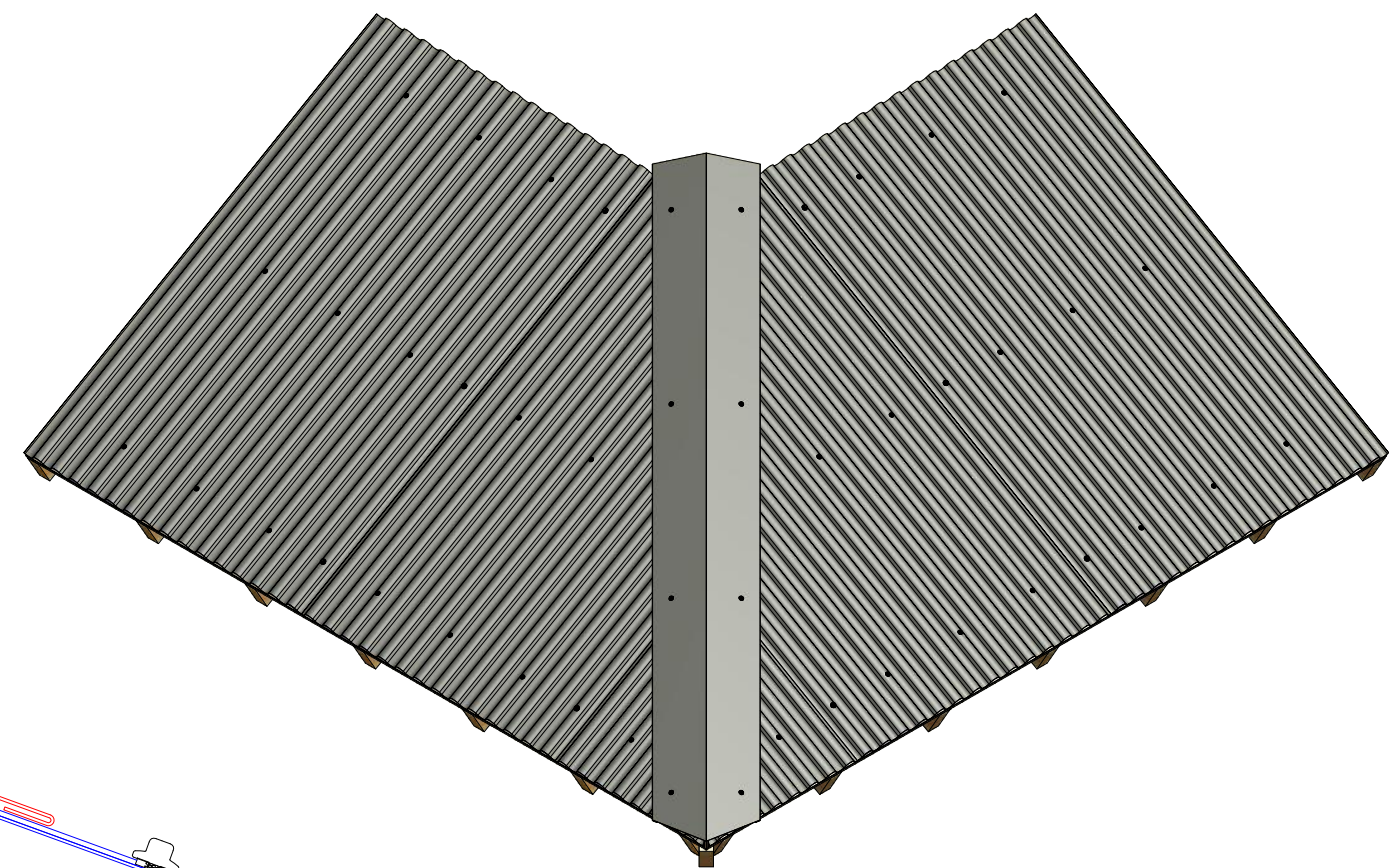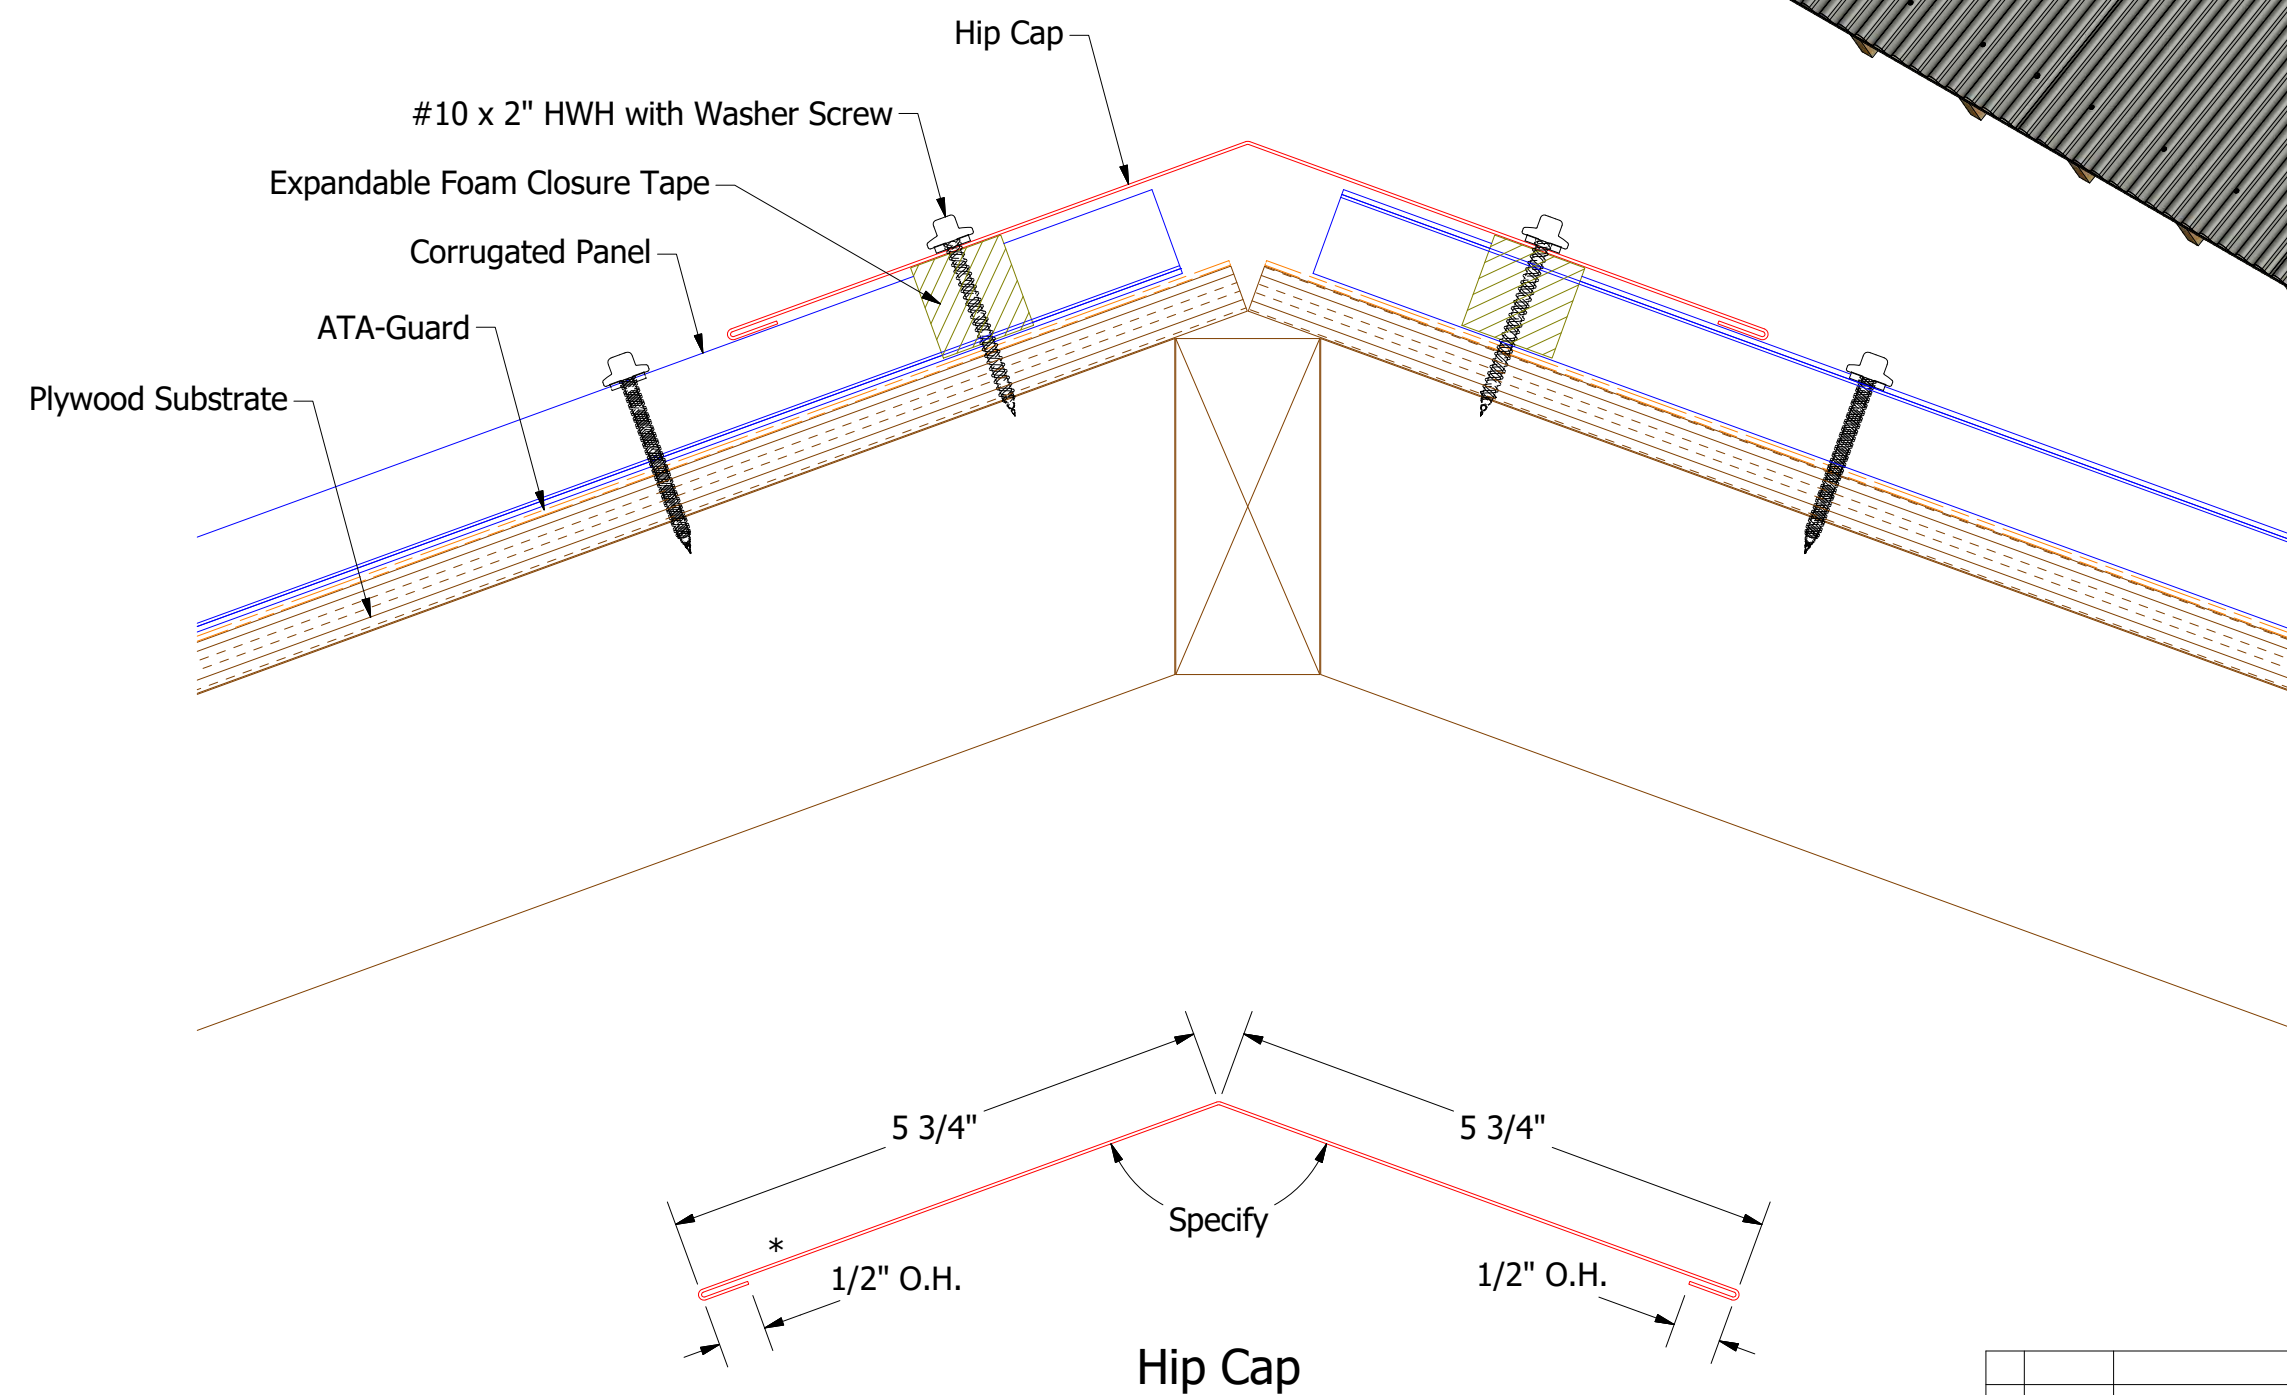



Note: * denotes color side.

						TITLE		BWC Hip Detail	
						DWG. NO.		DR	DATE
								KRK	1/15/2016
								APP	DATE
								SH. SIZE	SCALE
								B	X:X




01	1/18/2022	Updated Substrate and Trims	KRK	
REV. NO.	DATE	DESCRIPTION OF REVISION	BY	APP

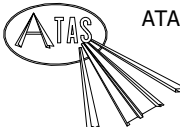


ATAS INTERNATIONAL, INC
Allentown PA
610-395-8445
Mesa AZ
480-558-7210

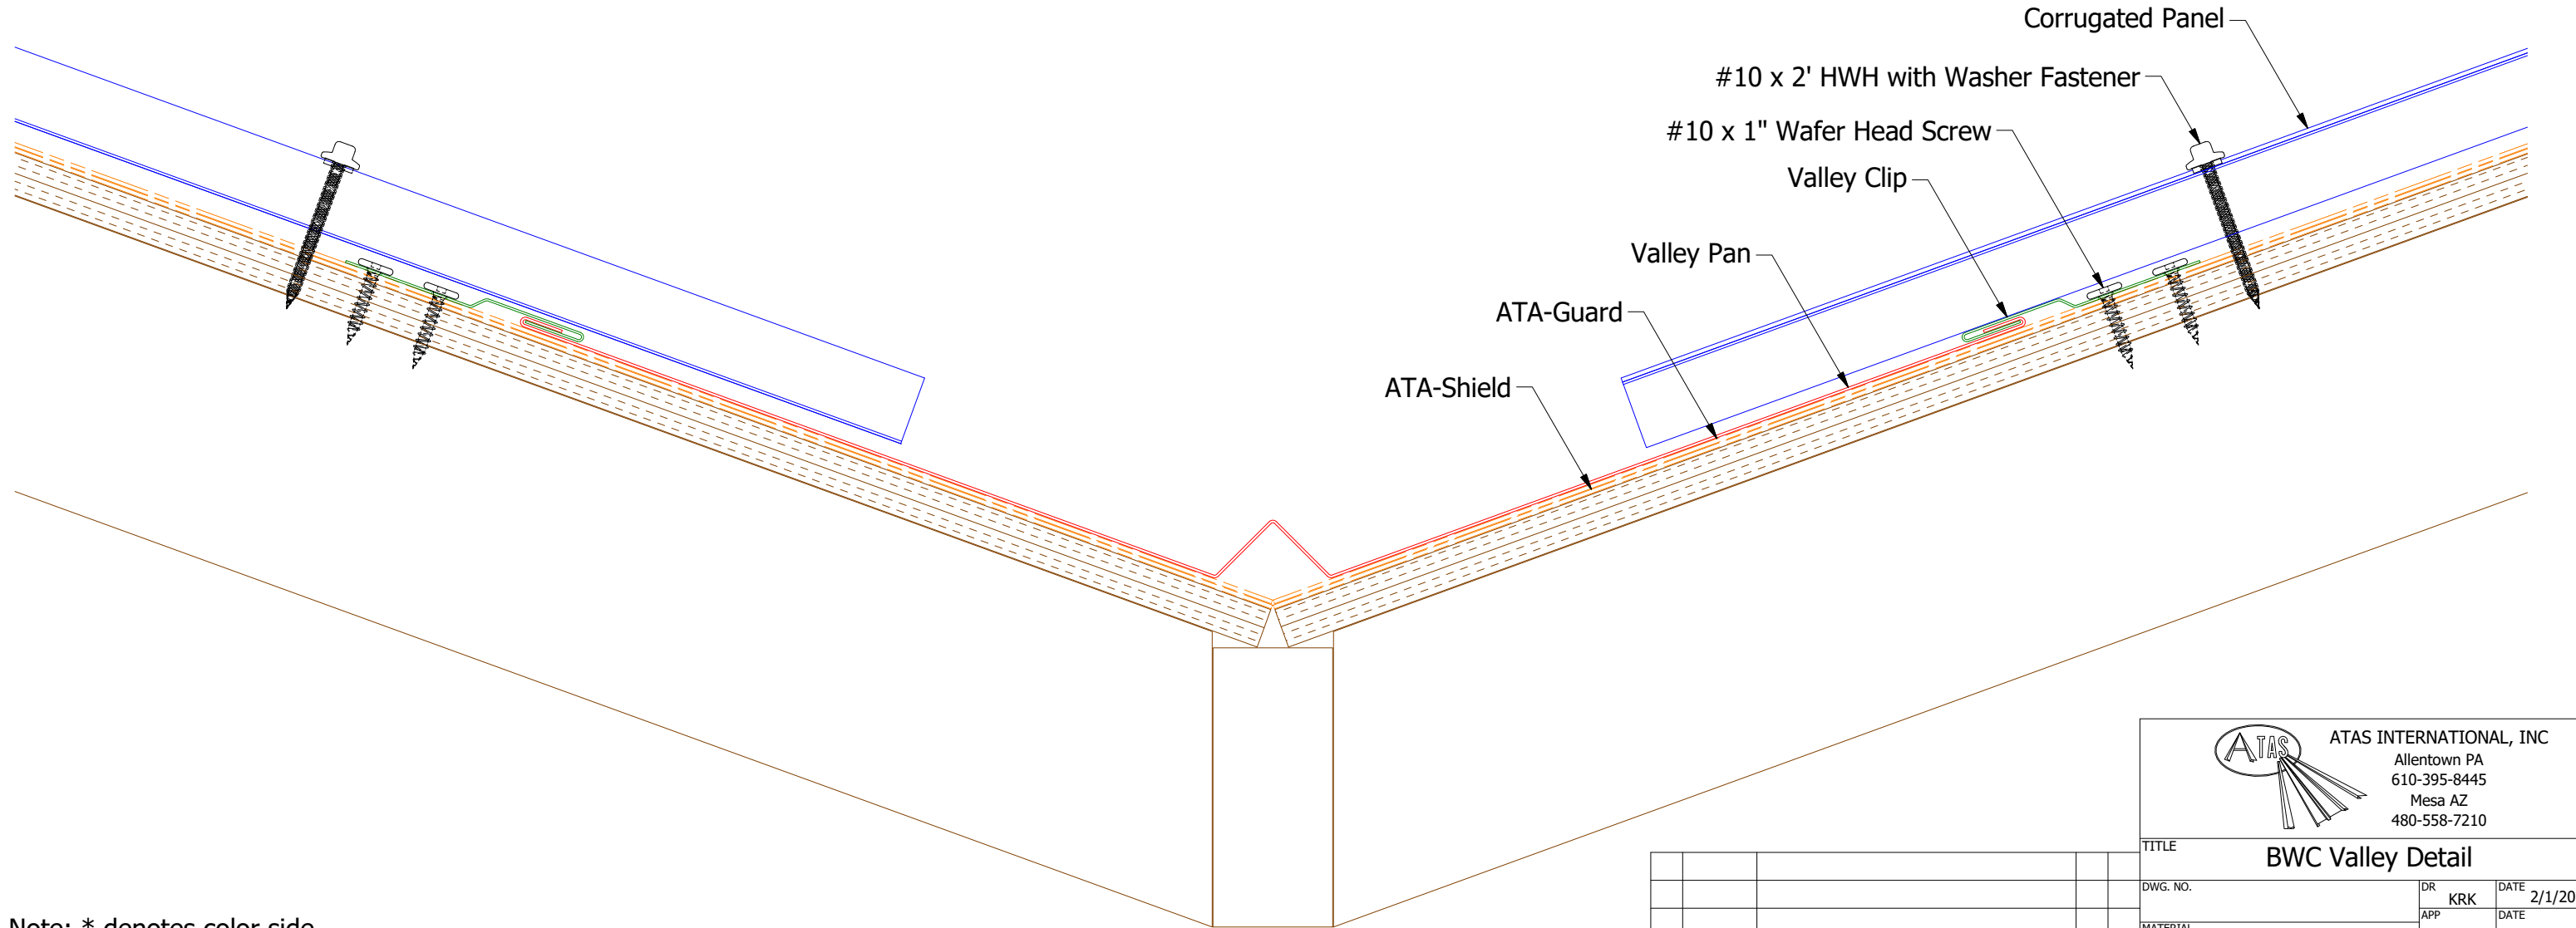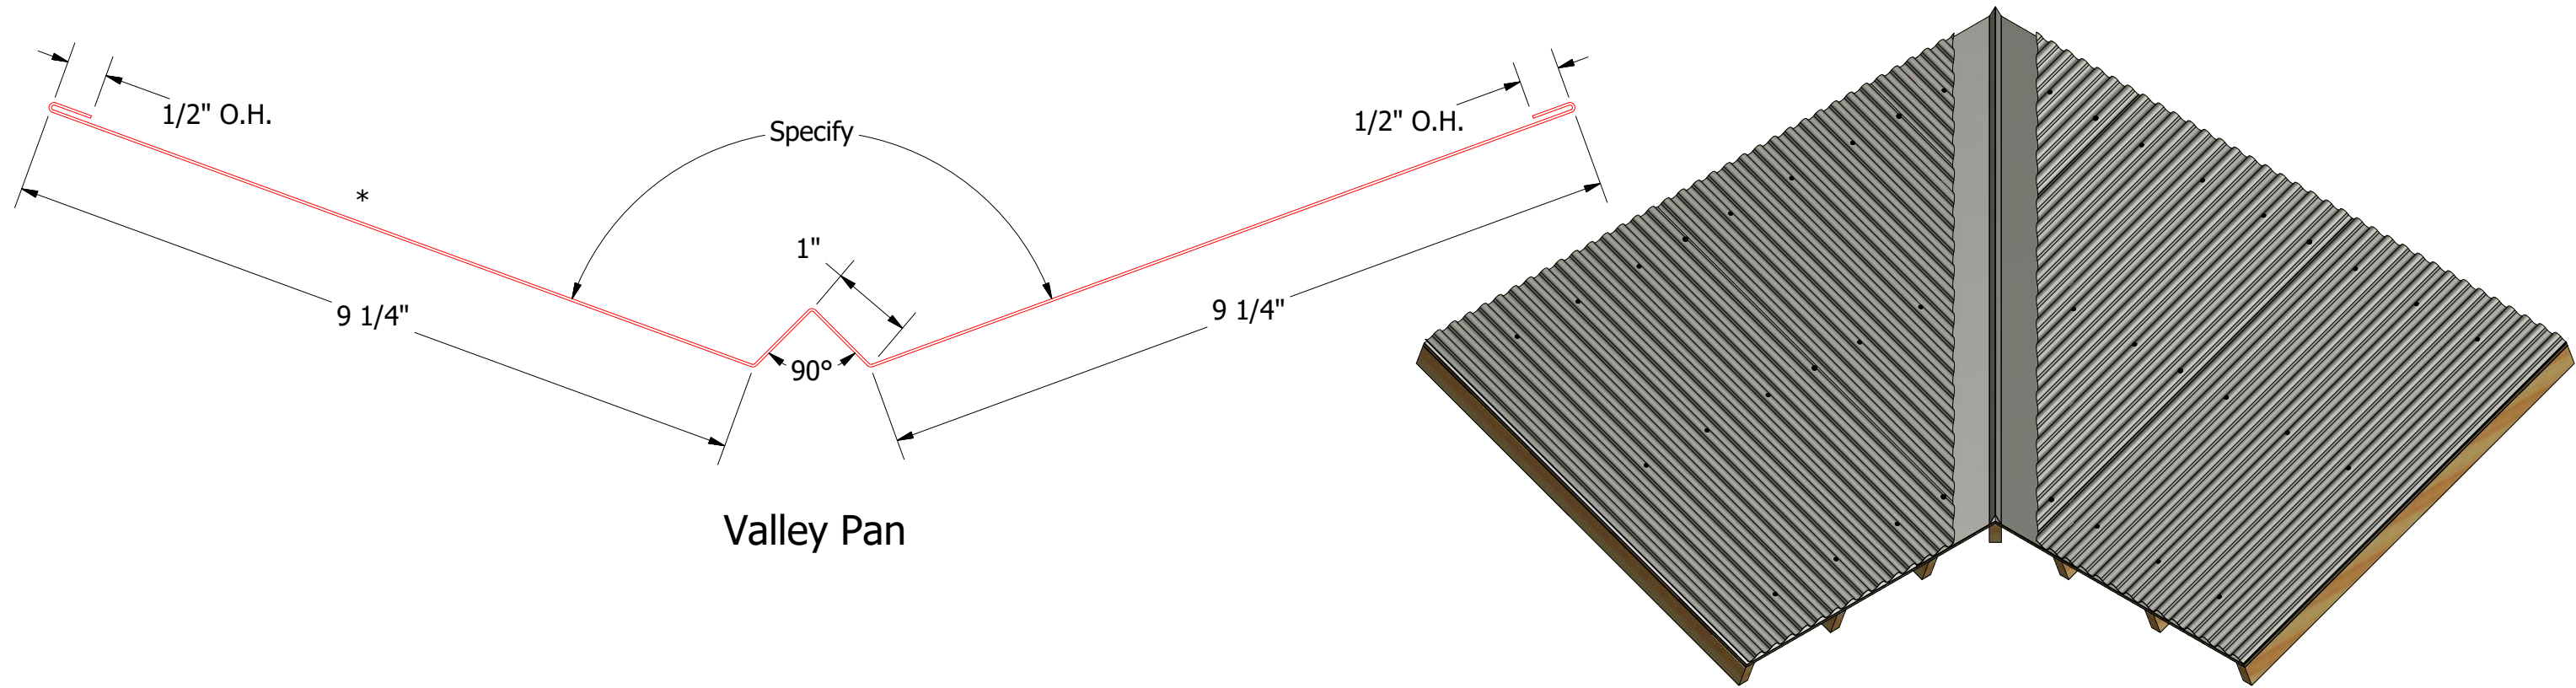


Note: * denotes color side.

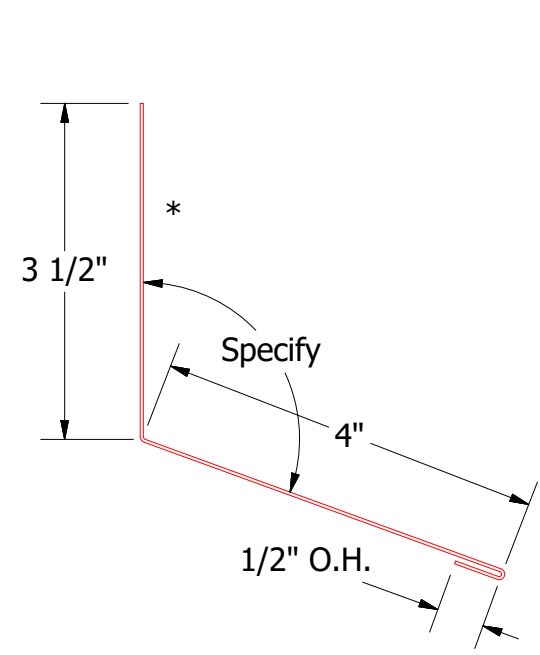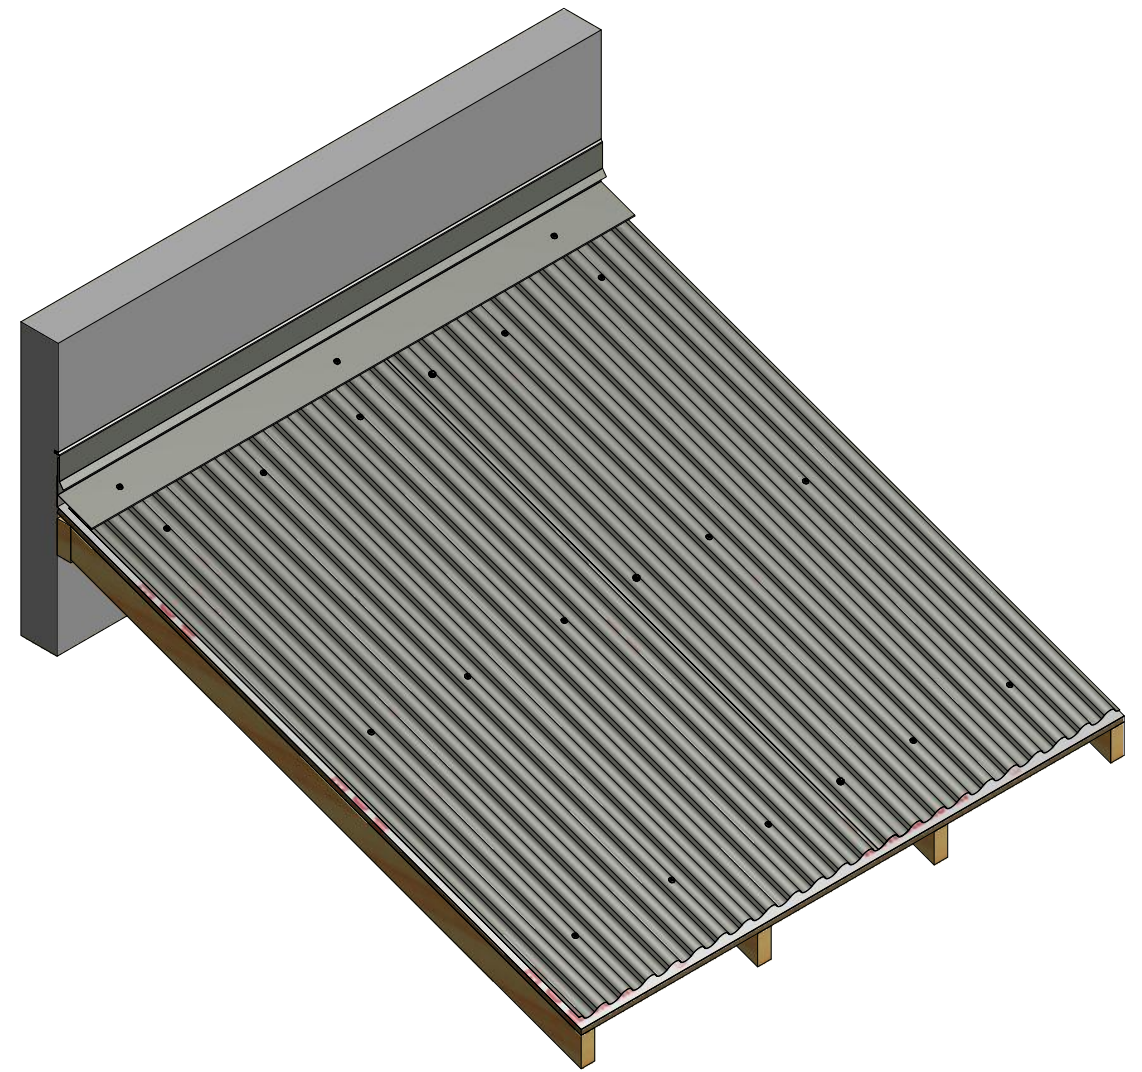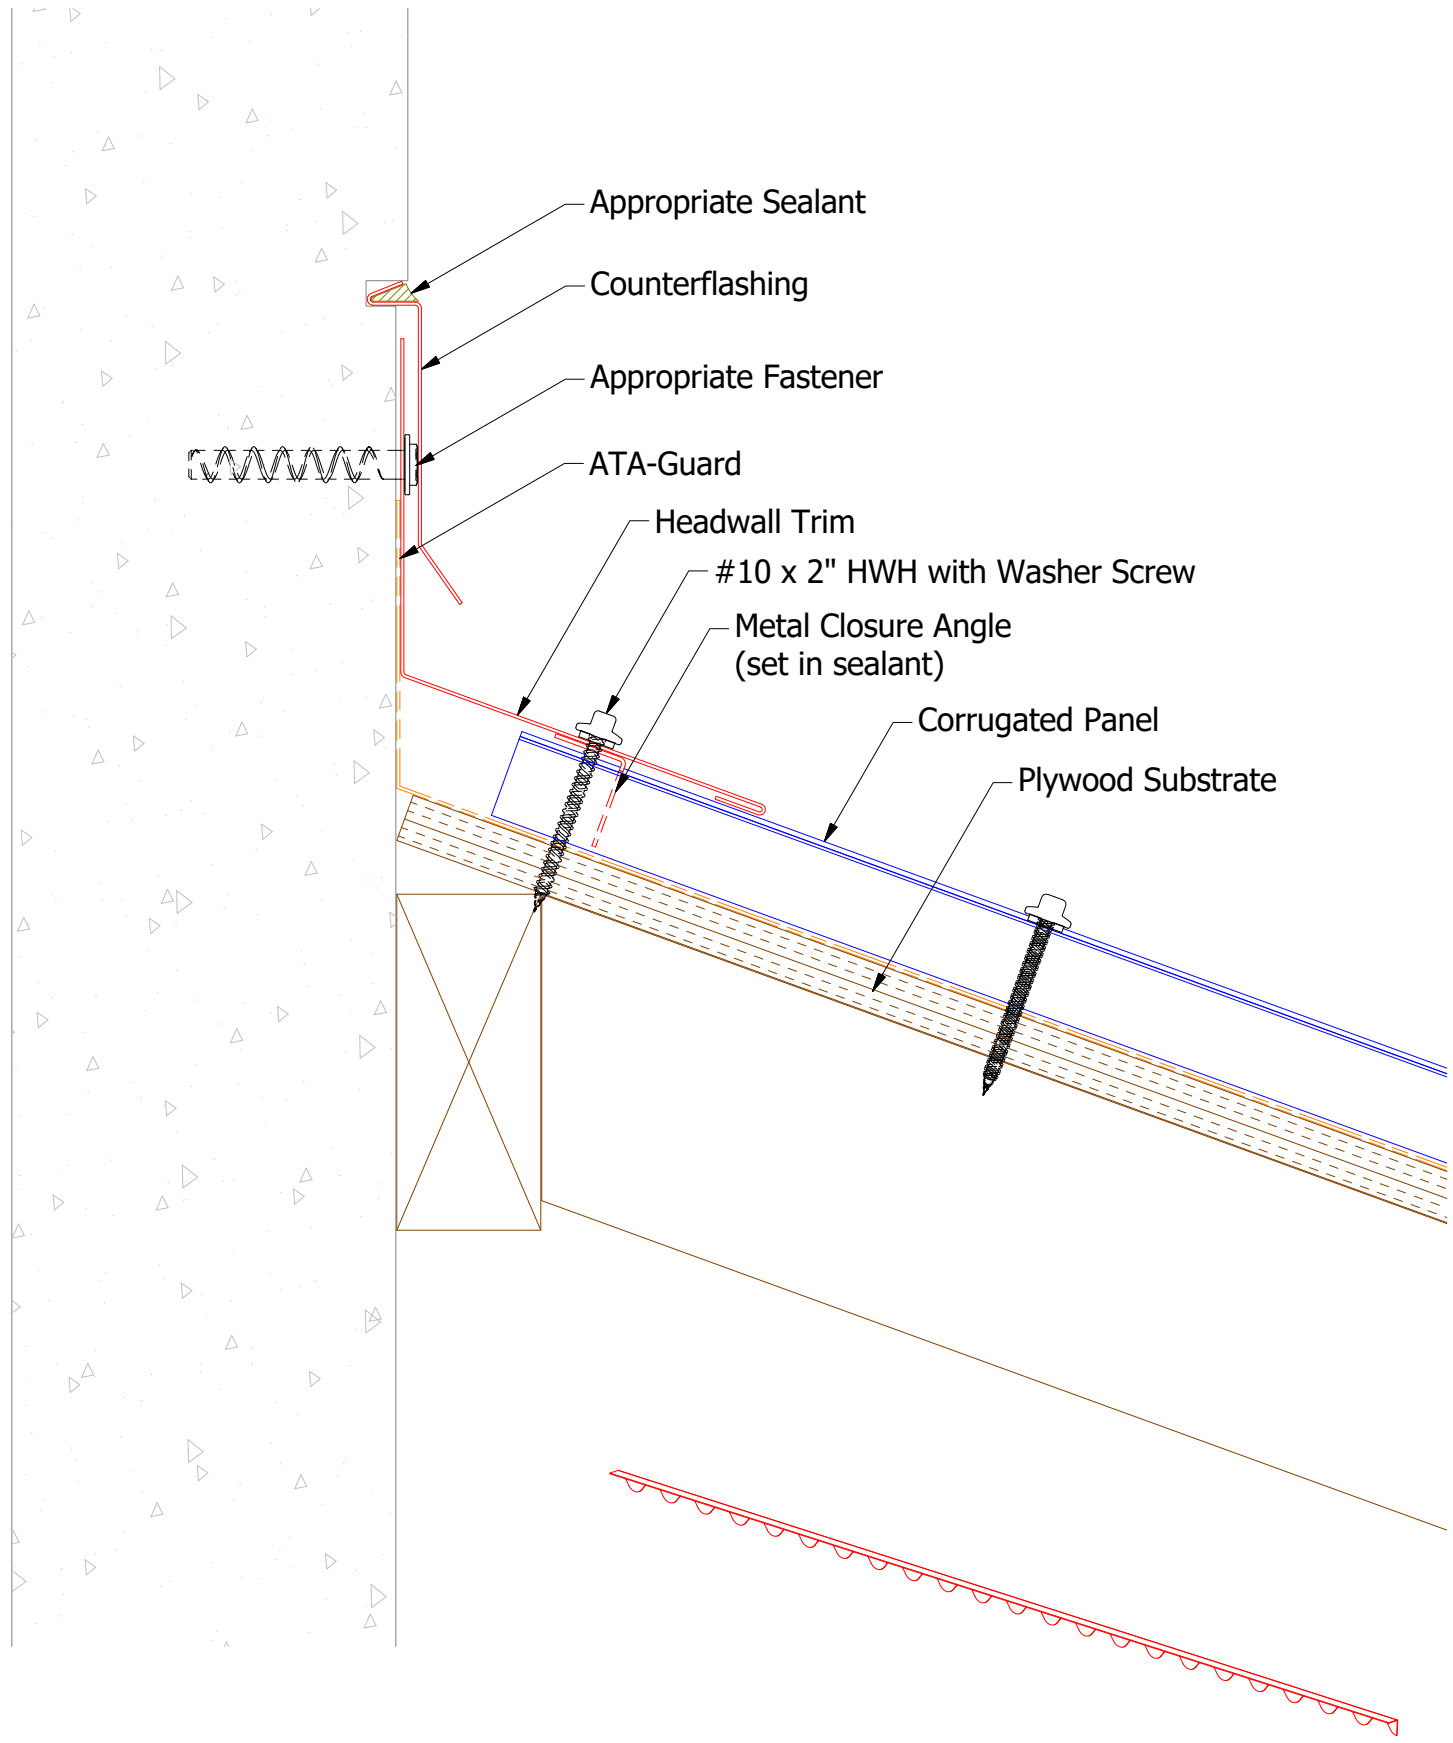

Headwall Trim

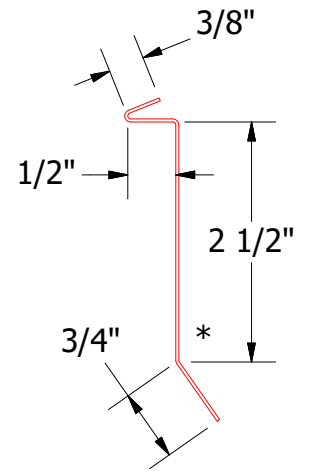


Counterflashing

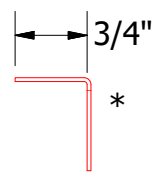

Metal Closure Angle


Note: * denotes color side.

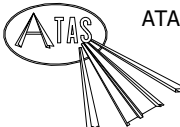

ATAS INTERNATIONAL, INC
Allentown PA
610-395-8445
Mesa AZ
480-558-7210


TITLE				BWC Headwall Detail	
DWG. NO.		DR		KRK	DATE
		APP			DATE
MATERIAL		SH. SIZE		B	SCALE
					X:X

REV. NO.	DATE	DESCRIPTION OF REVISION	BY	APP

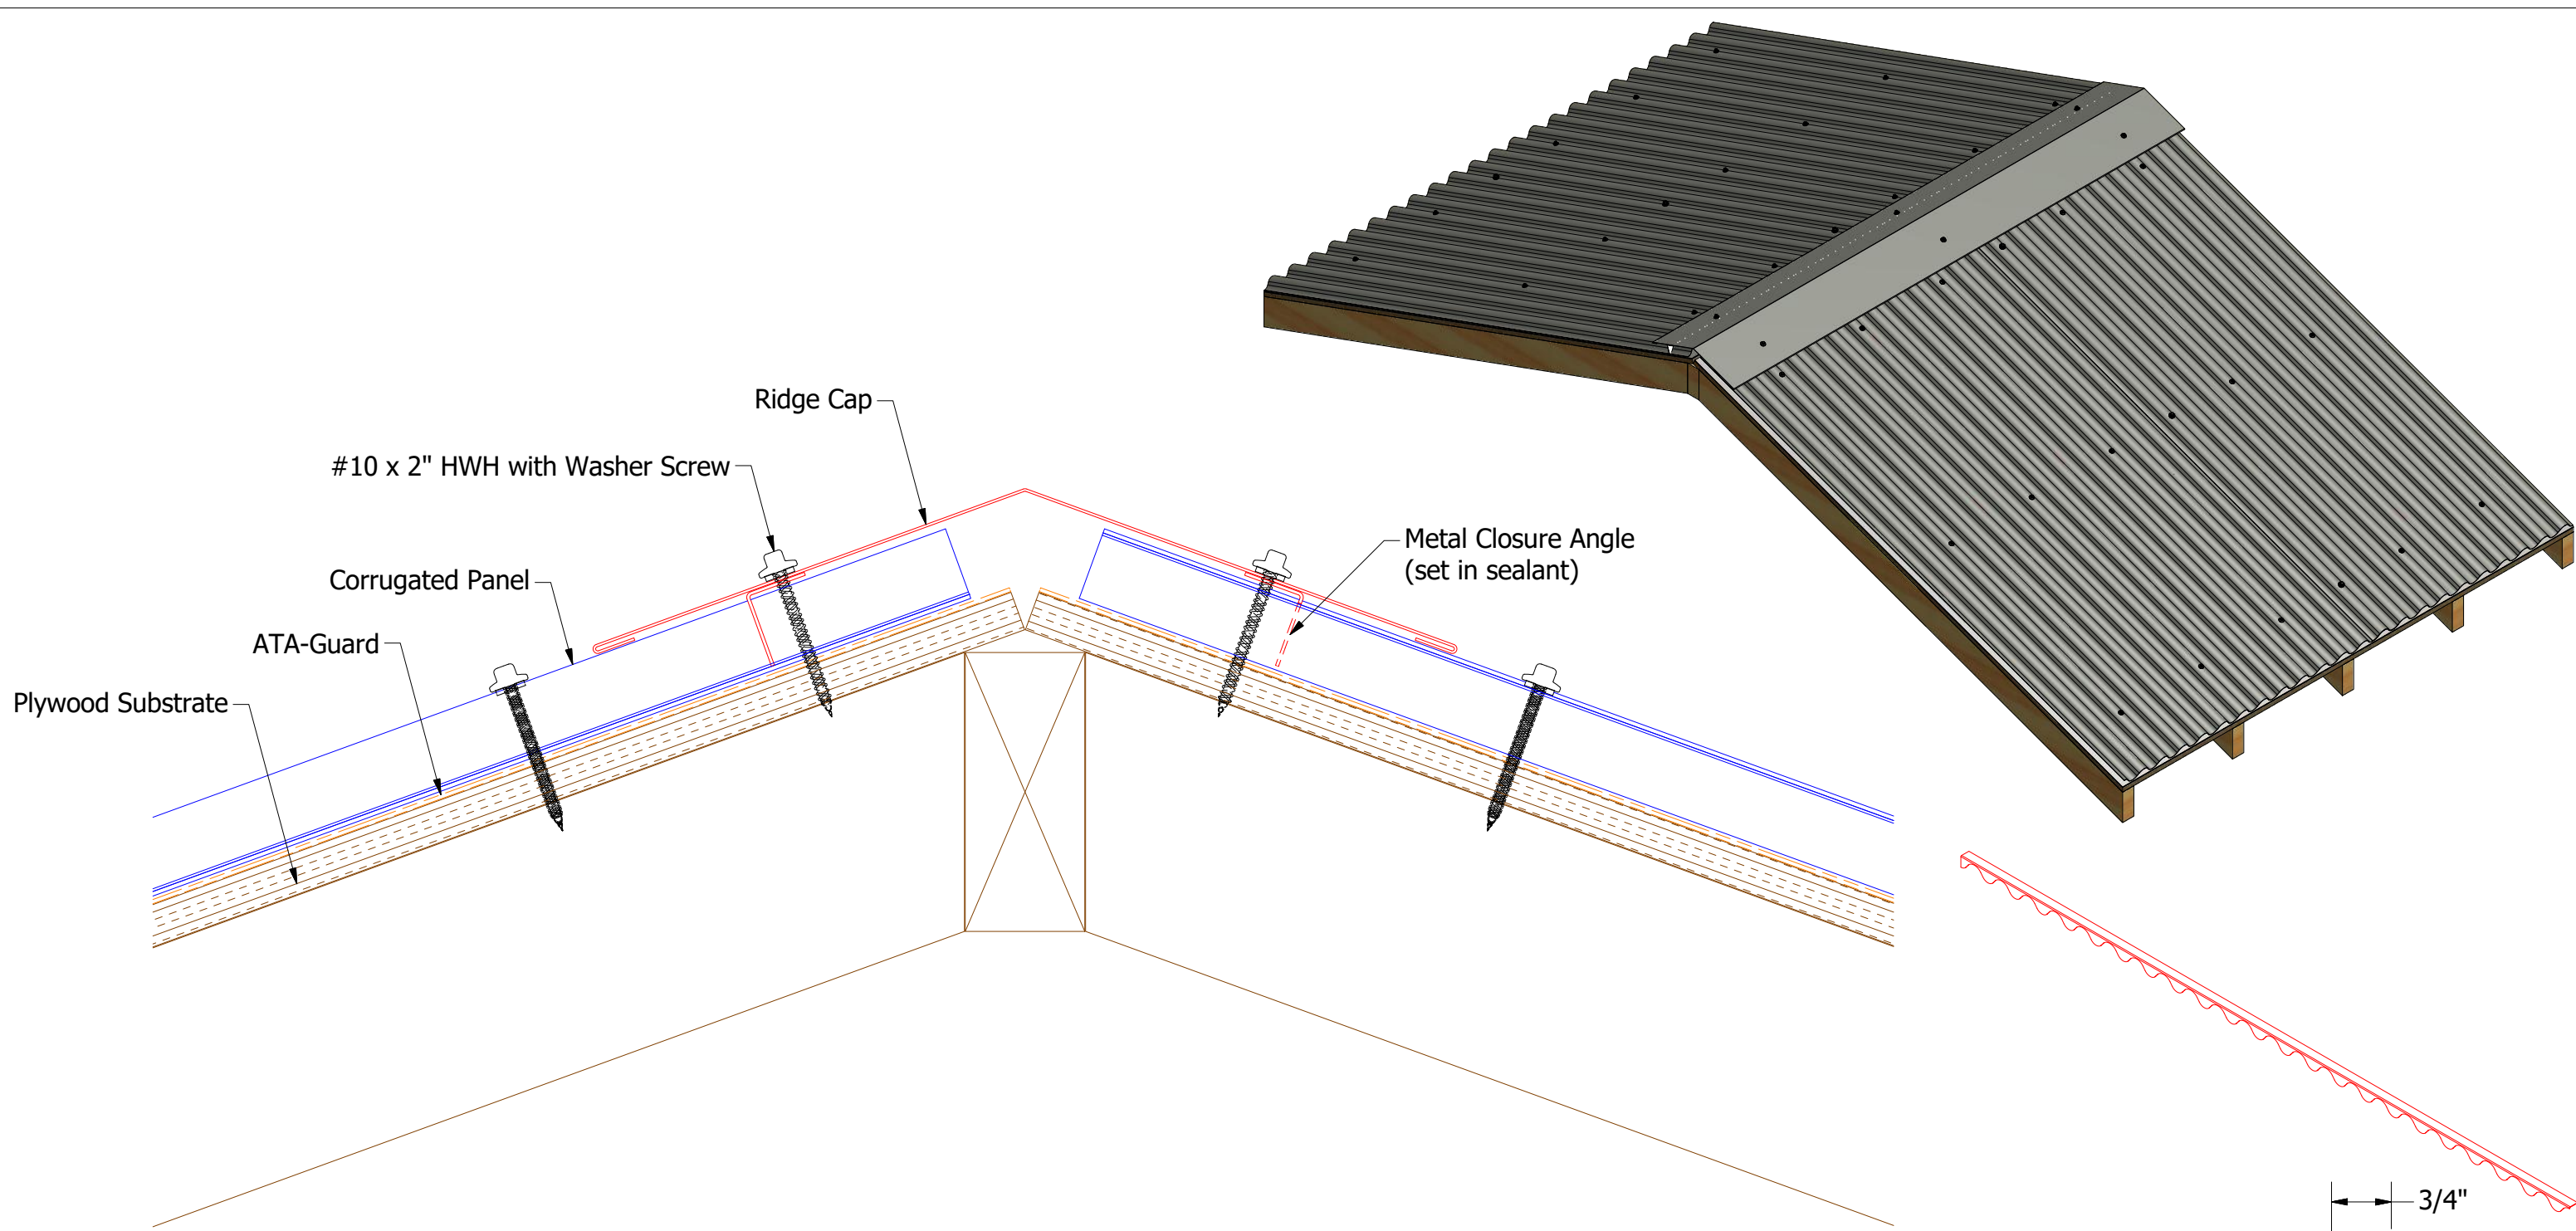





Note: * denotes color side.

REV. NO.		DATE	DESCRIPTION OF REVISION	BY	APP	TITLE		DR	KRK	DATE
						BWC Ridge Detail		APP		1/18/2022
						MATERIAL		SH. SIZE	B	SCALE
									X:X	

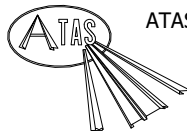

ATAS INTERNATIONAL, INC
Allentown PA
610-395-8445
Mesa AZ
480-558-7210

Metal Closure Angle

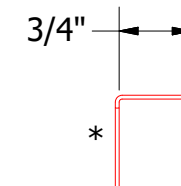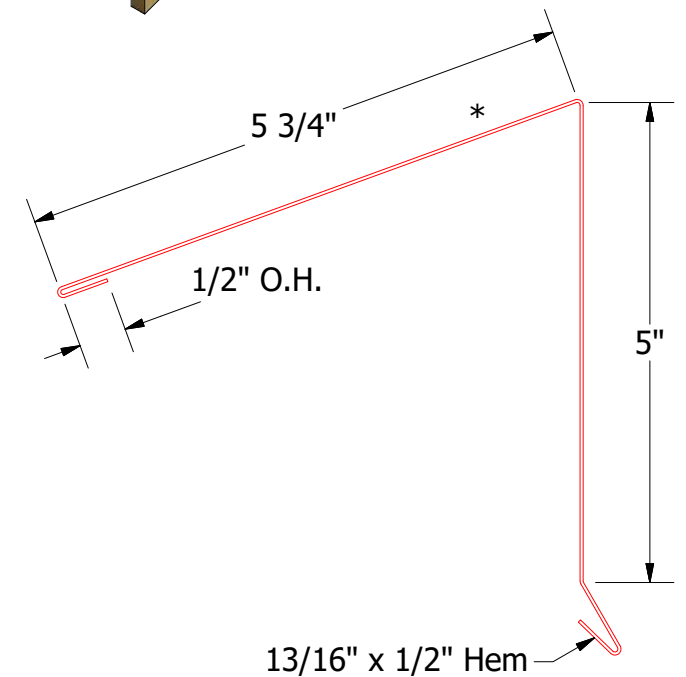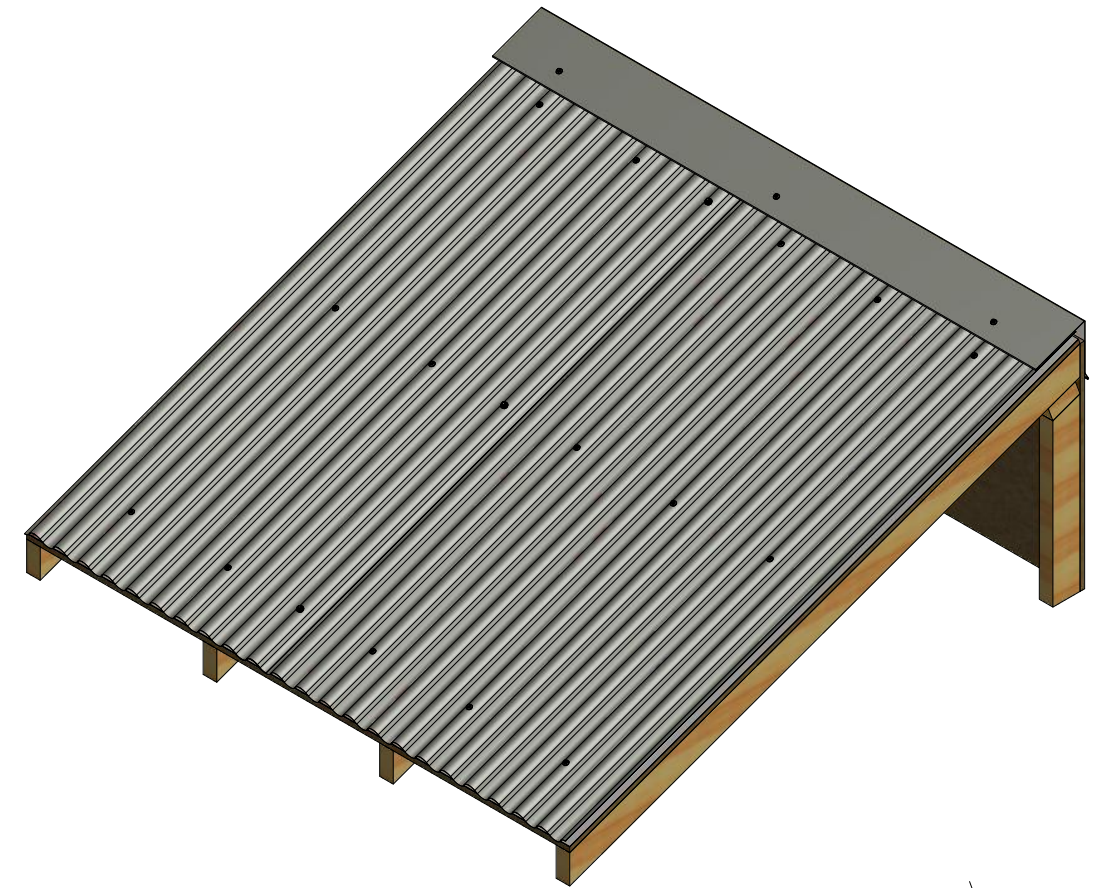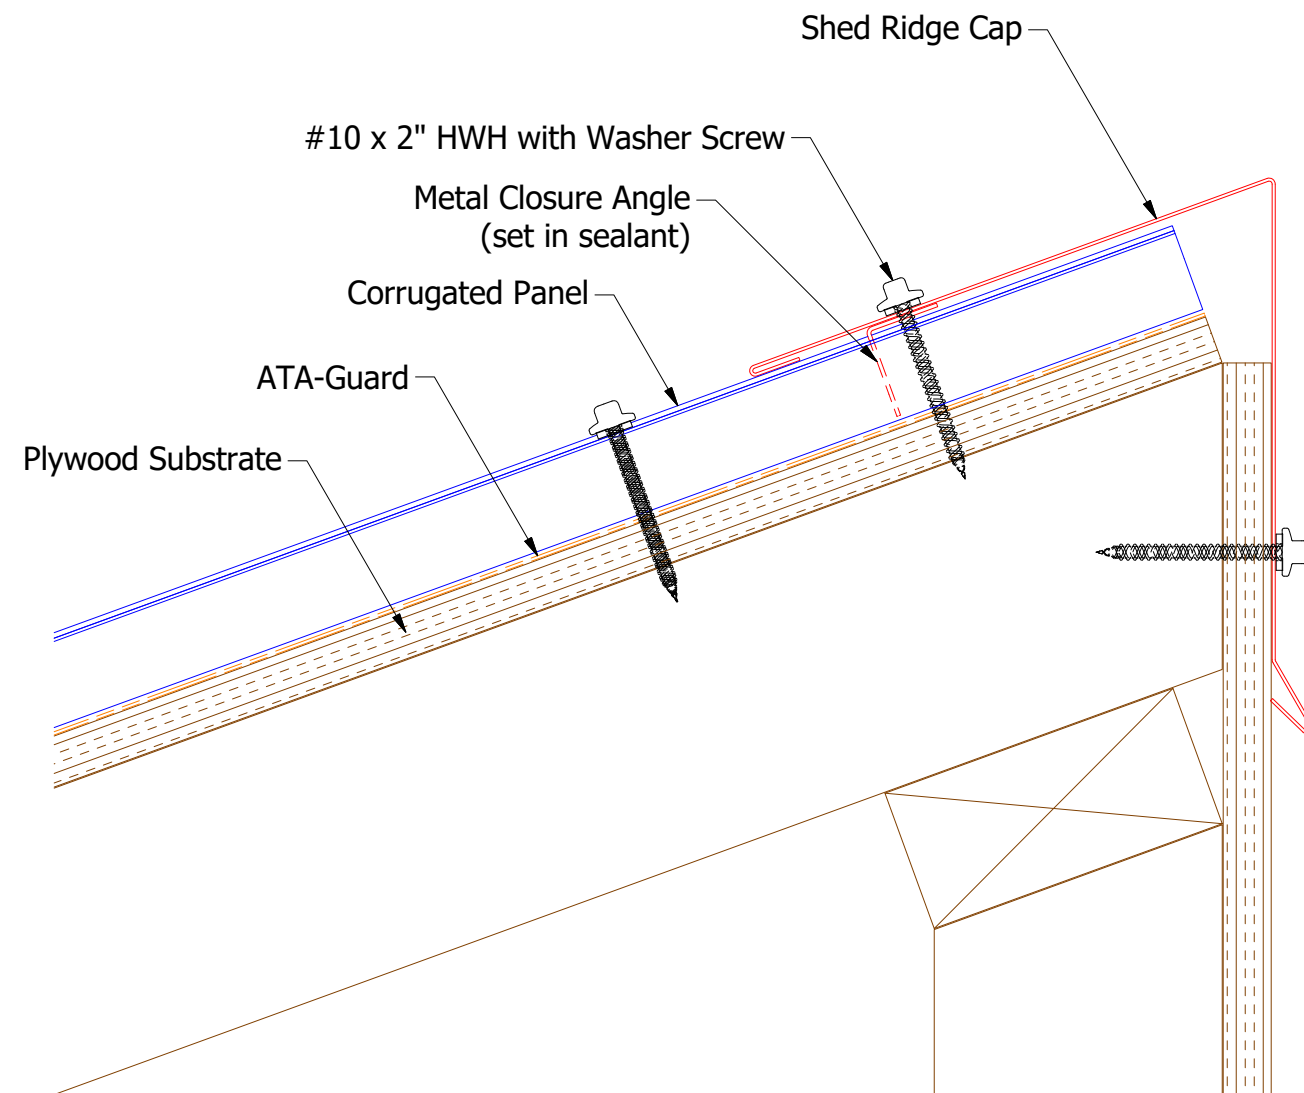


Metal Closure Angle

Shed Ridge Cap



ATAS INTERNATIONAL, INC
Allentown PA
610-395-8445
Mesa AZ
480-558-7210

TITLE				BWC Shed Ridge Detail			
DWG. NO.		DR		DATE		1/14/2016	
01		1/19/2022		Updated Substrate and Trims		KRK	
REV. NO.		DATE		DESCRIPTION OF REVISION		BY APP	
MATERIAL		SH. SIZE		SCALE		X:X	

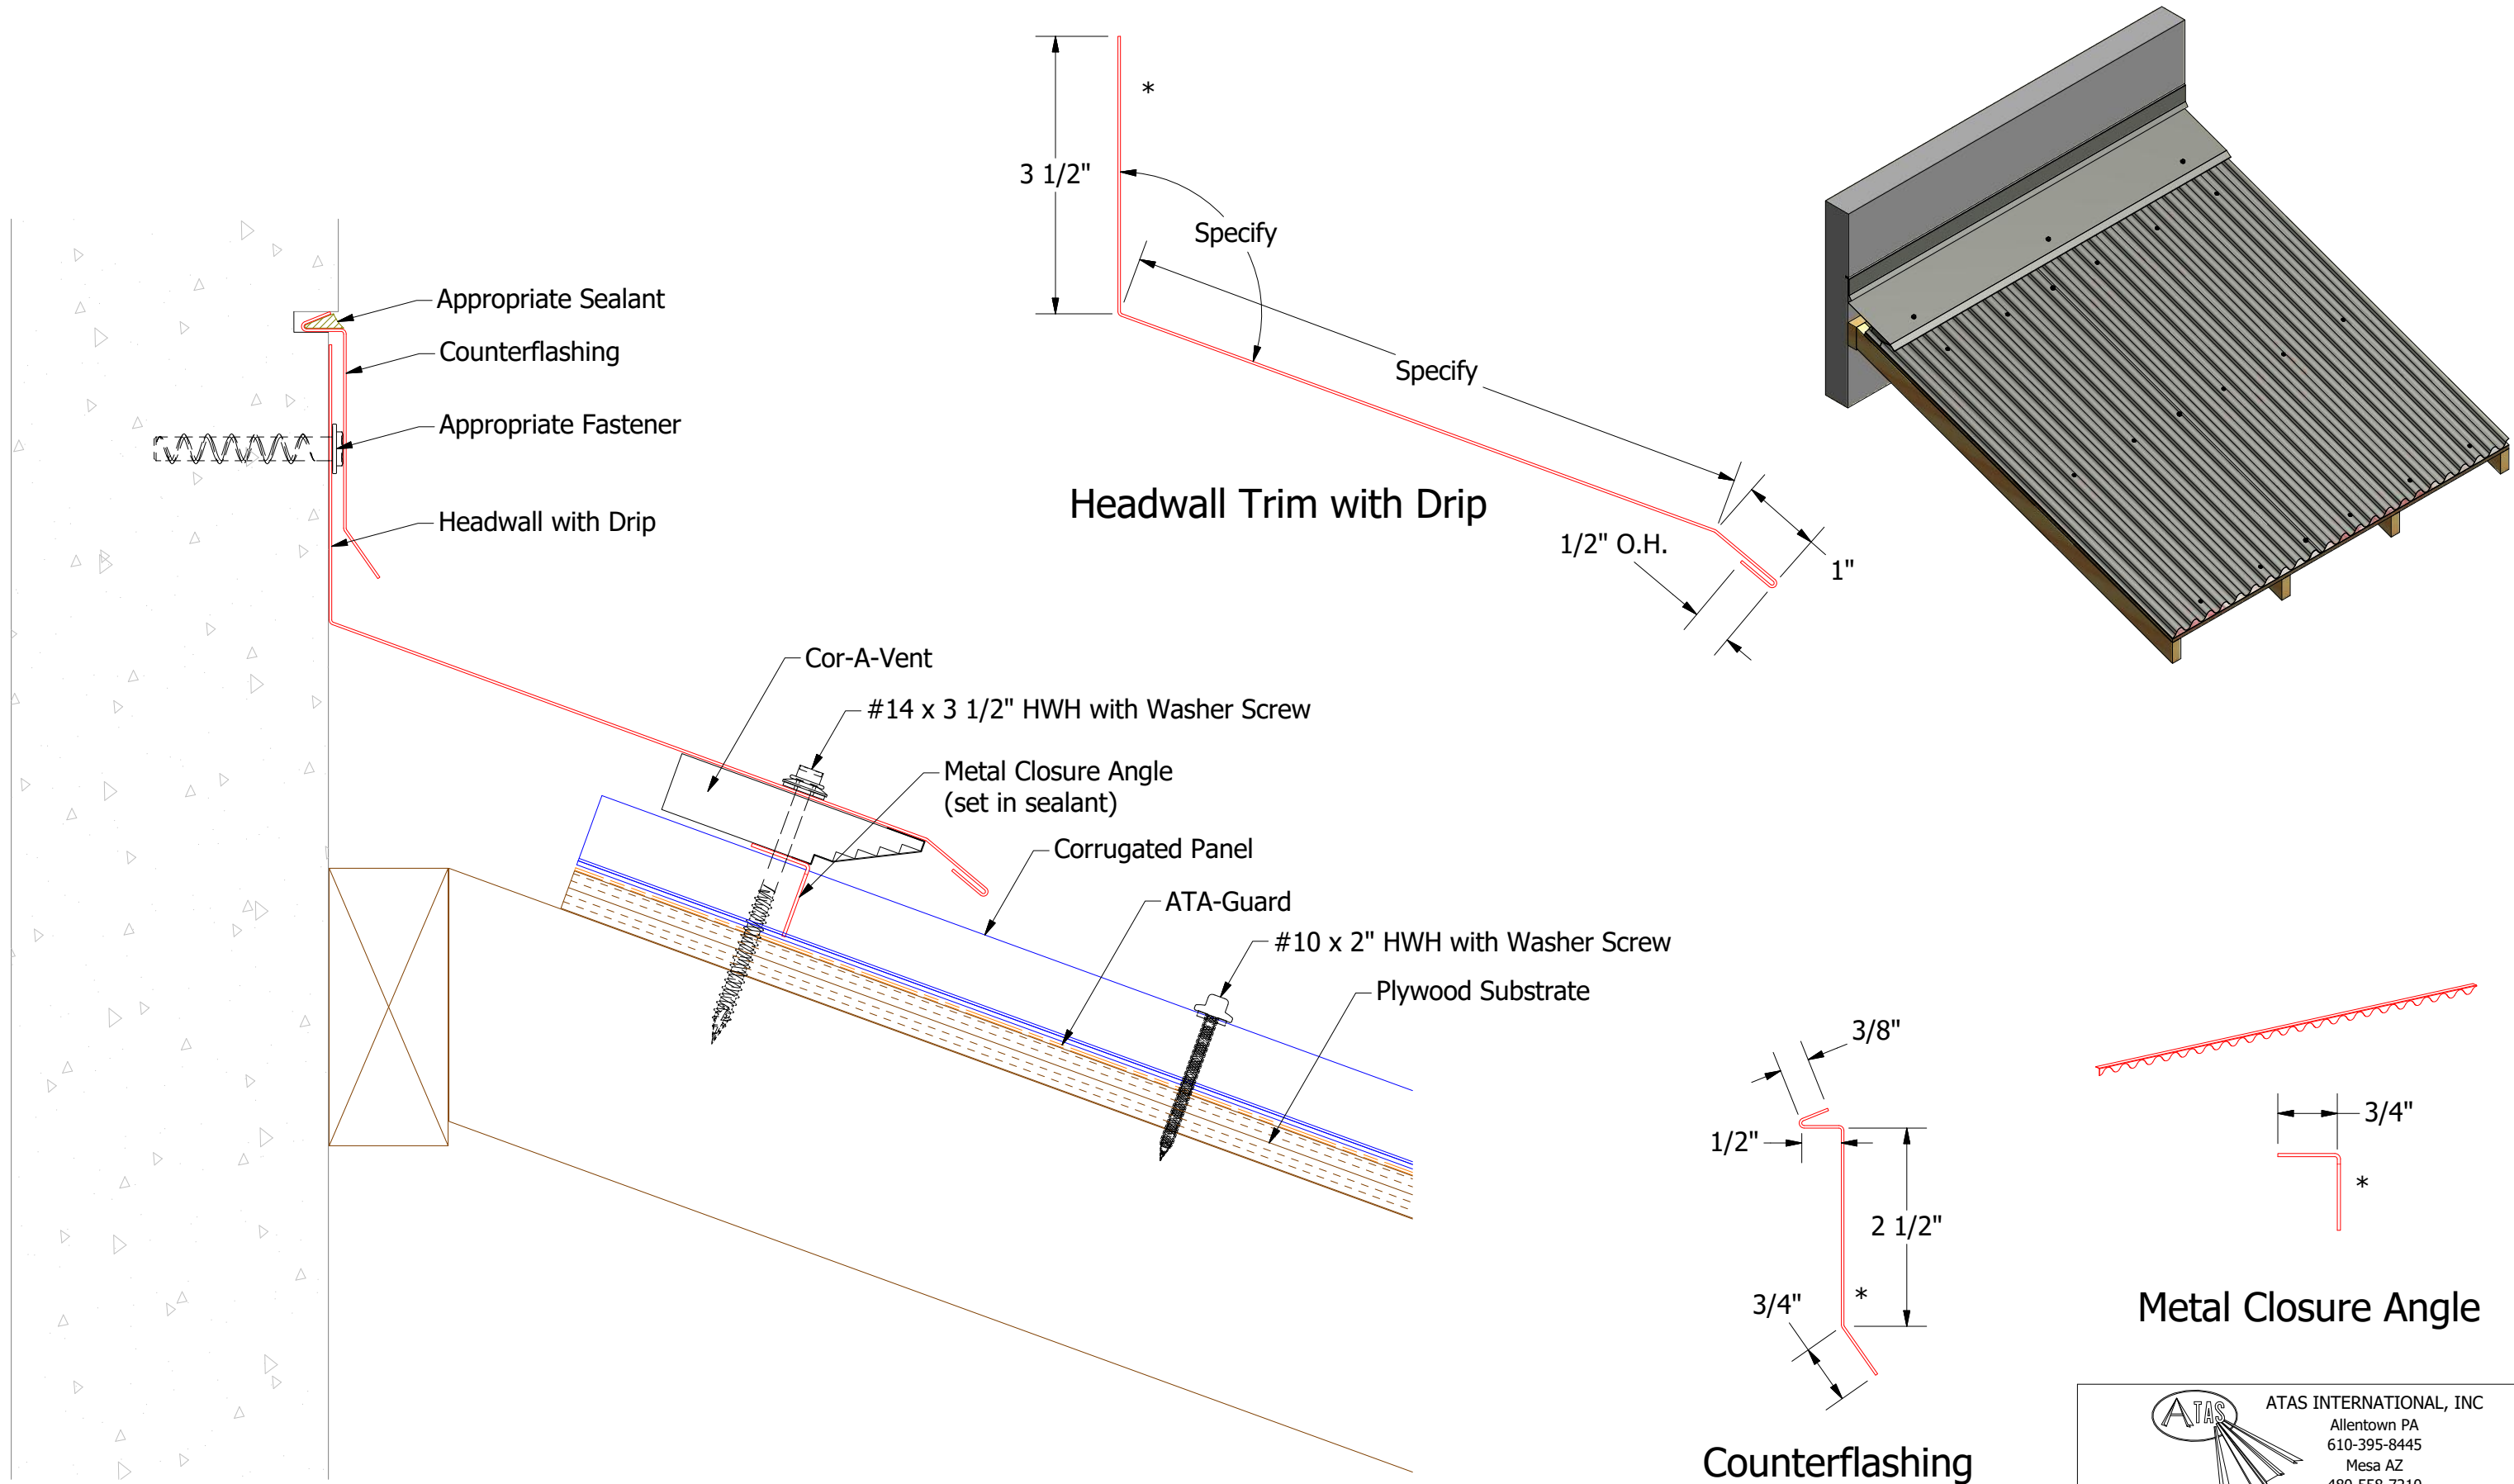


Note: * denotes color side.

REV. NO.		DATE		DESCRIPTION OF REVISION		BY		APP	
DWG. NO.		DR		DATE		MATERIAL		SH. SIZE	
		KRK		1/19/2022				B	
		APP		DATE				SCALE	
								X:X	



ATAS INTERNATIONAL, INC
Allentown PA
610-395-8445
Mesa AZ
480-558-7210

TITLE		BWC Vented Headwall Detail	
DWG. NO.		DR	
		KRK	
		DATE	
		1/19/2022	
		MATERIAL	
		SH. SIZE	
		B	
		SCALE	
		X:X	

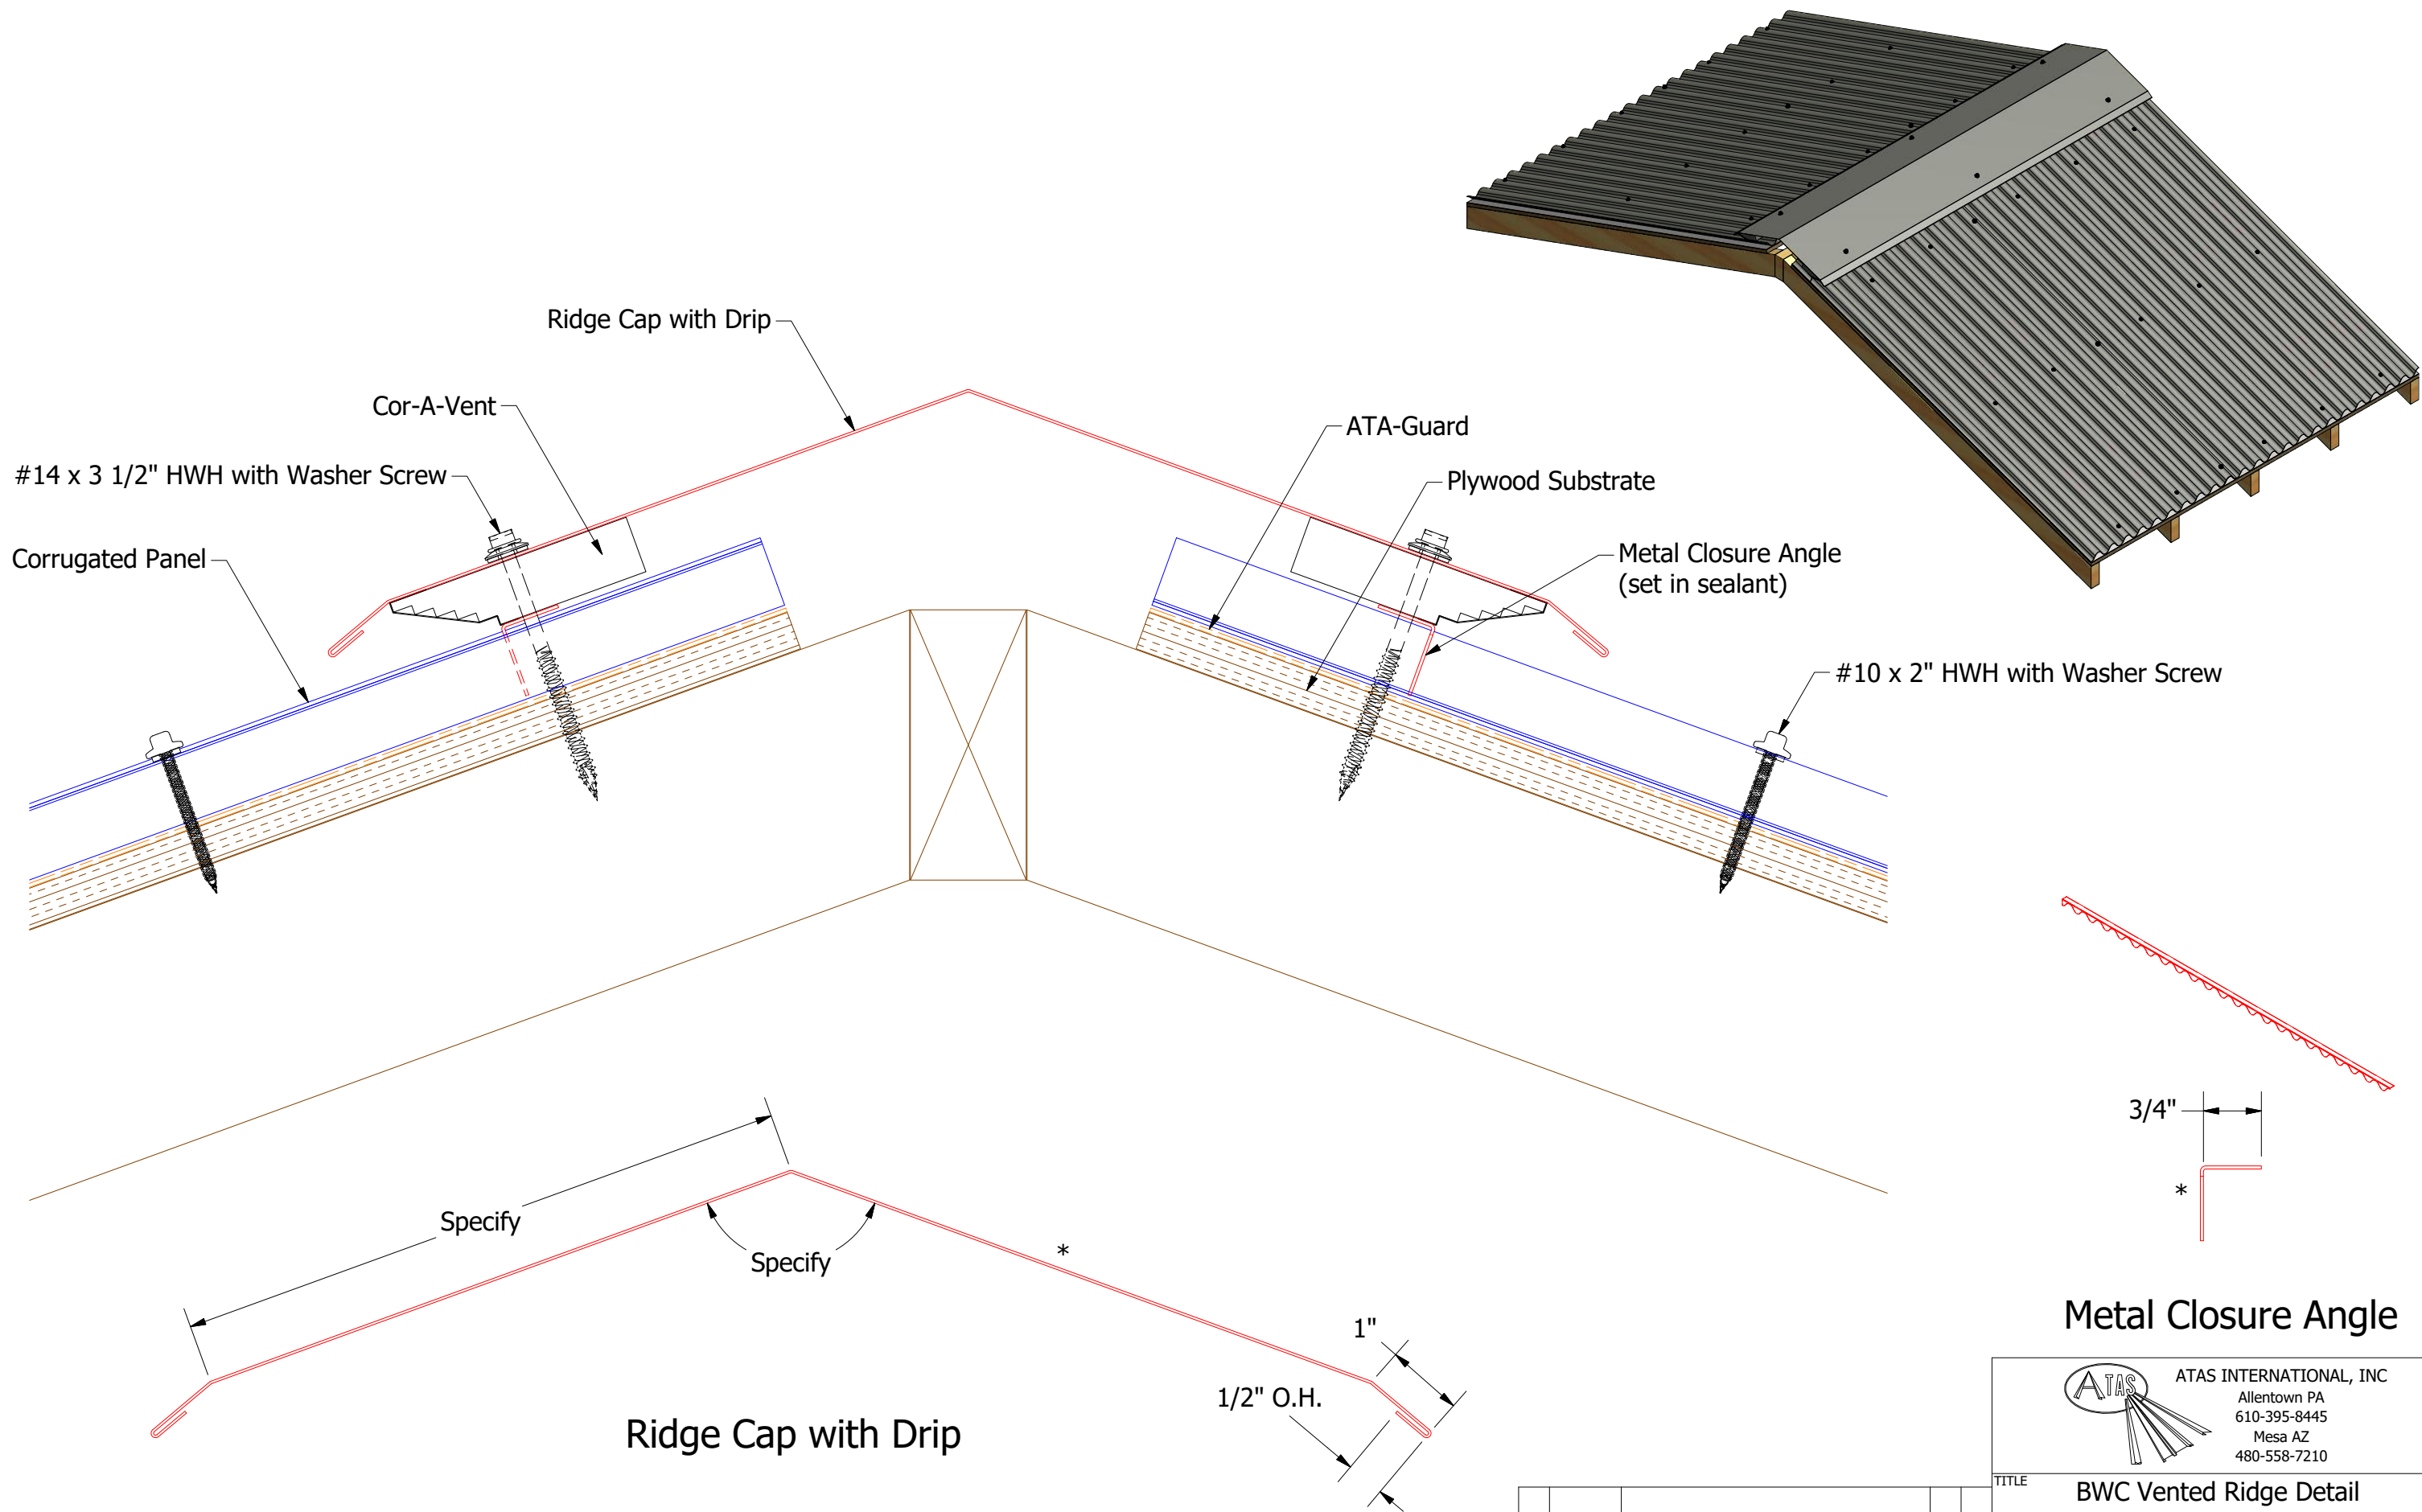






Note: * denotes color side.

						TITLE	
						BWC Vented Ridge Detail	
01		1/19/2022		Updated Substrate and Trims		DR KRK	
REV. NO.		DATE		DESCRIPTION OF REVISION		APP	
						SH. SIZE B	
						SCALE X:X	



ATAS INTERNATIONAL, INC
Allentown PA
610-395-8445
Mesa AZ
480-558-7210


Metal Closure Angle

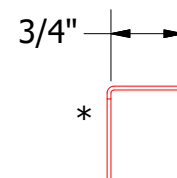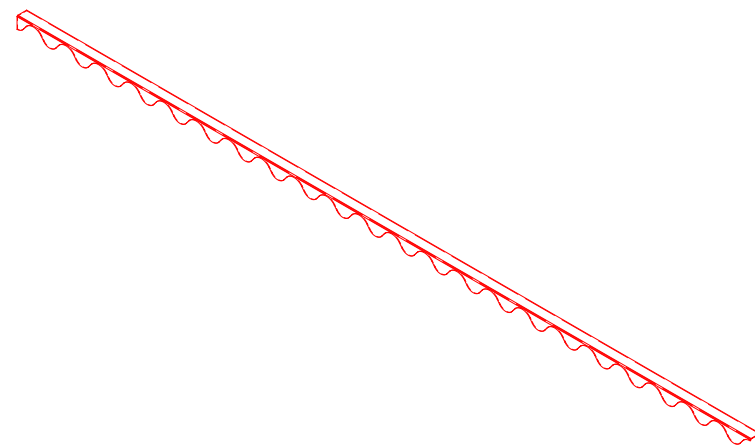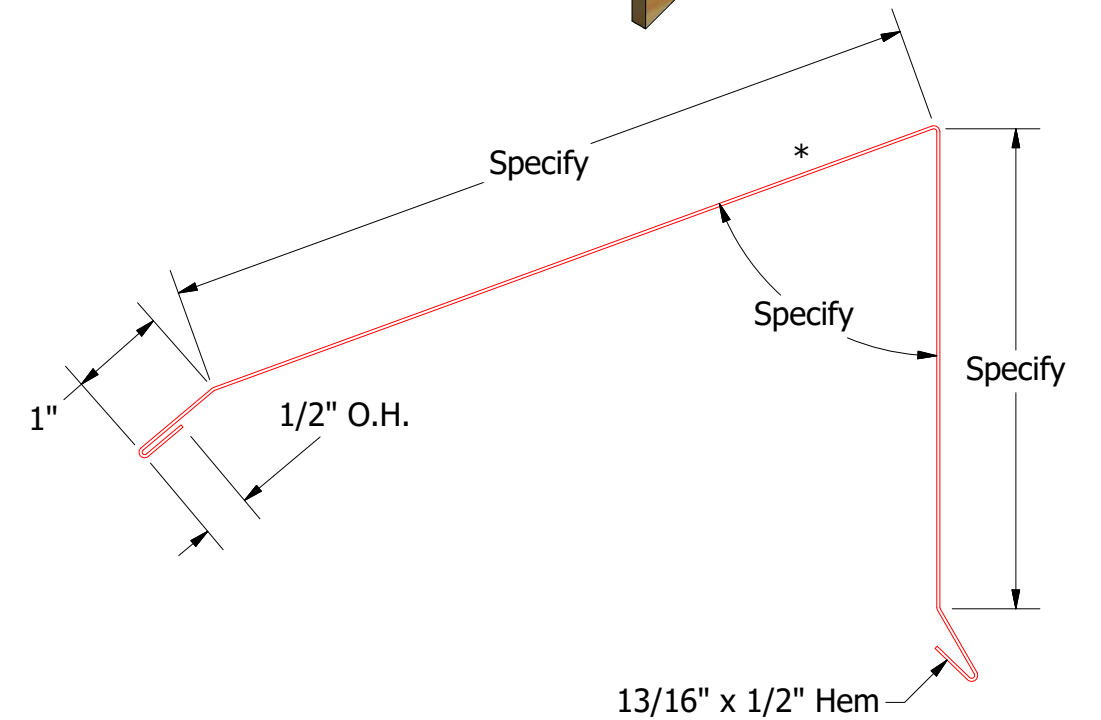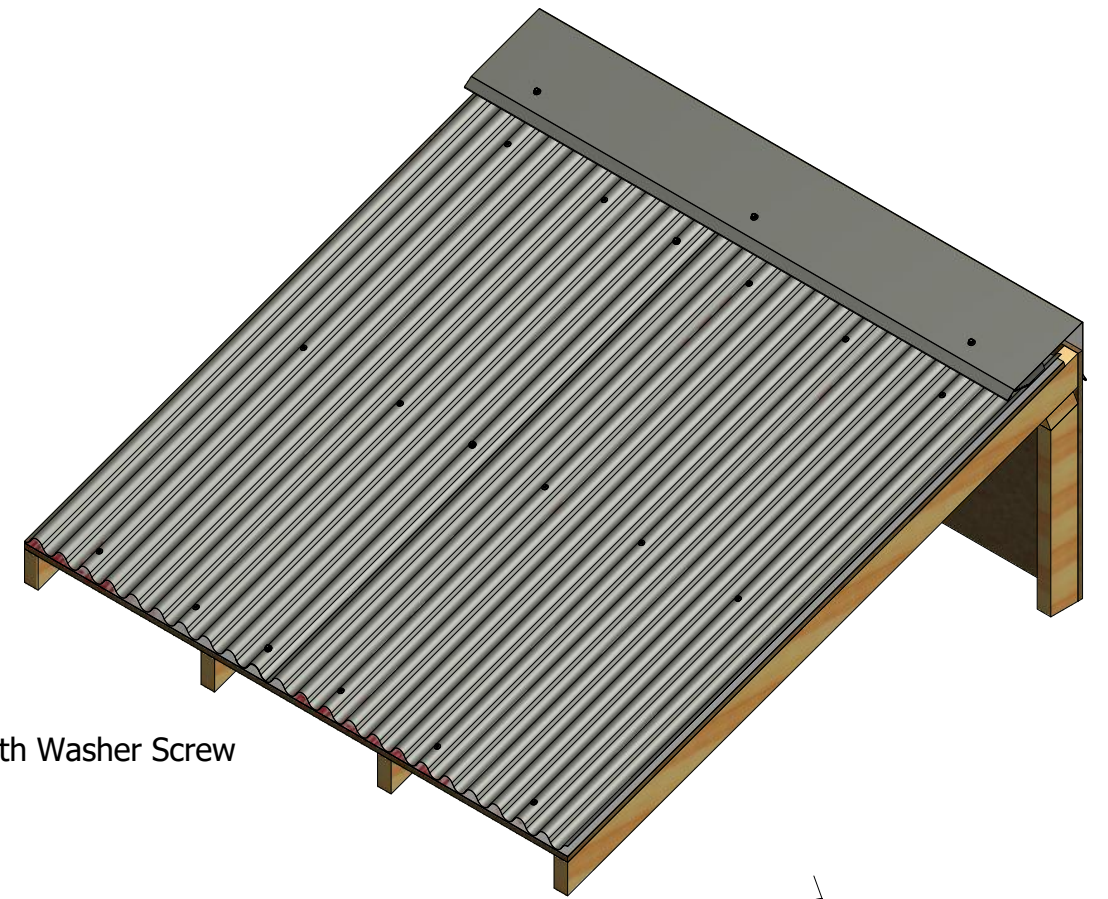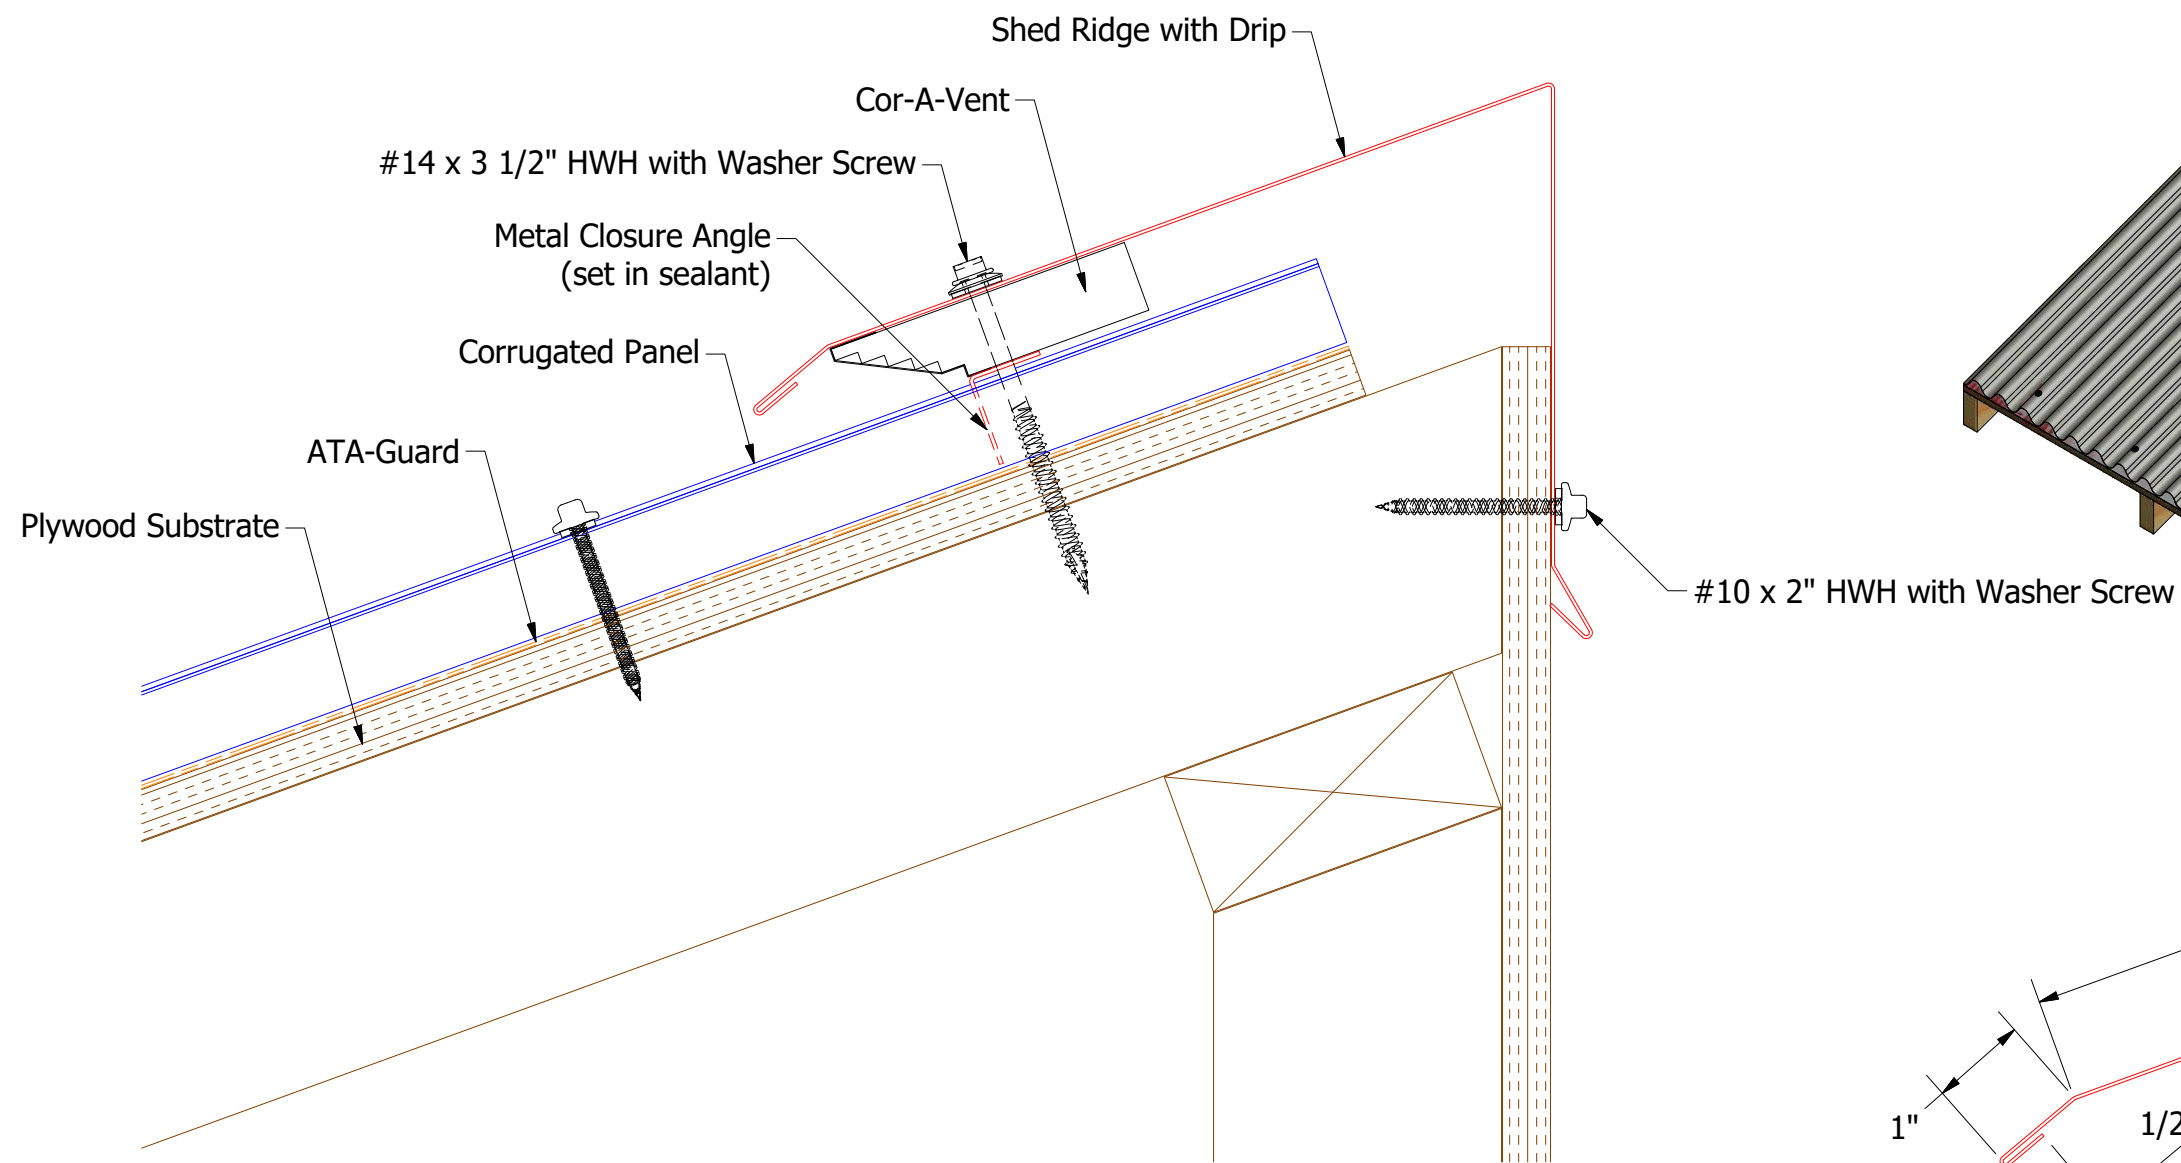

Metal Closure Angle

Shed Ridge with Drip

Note: * denotes color side.

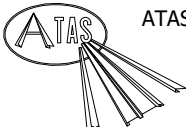		ATAS INTERNATIONAL, INC	
		Allentown PA 610-395-8445 Mesa AZ 480-558-7210	
TITLE BWC Vented Shed Ridge Detail			
DWG. NO.		DR KRK	DATE 1/19/2022
MATERIAL		APP	DATE
PP		SH. SIZE B	SCALE X:X