



BWF324 - Grand C Panel


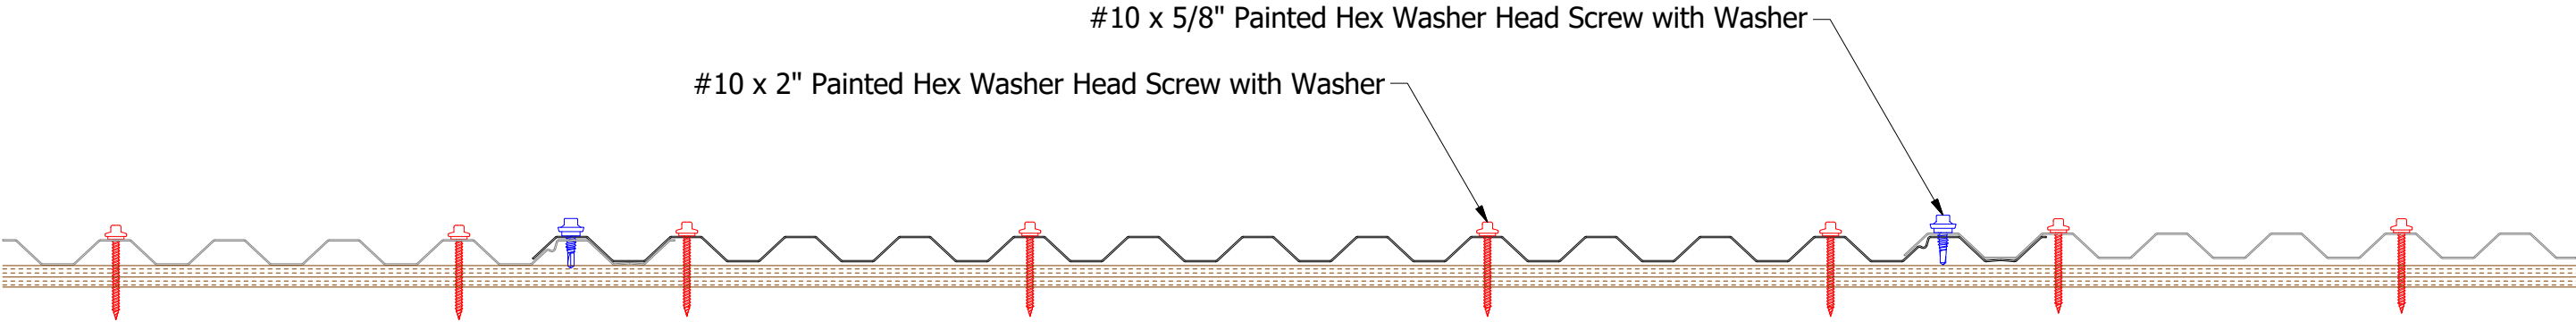


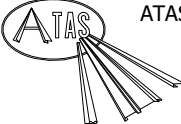

ATAS INTERNATIONAL, INC  
Allentown PA  
610-395-8445  
Mesa AZ  
480-558-7210

TITLE Grand C Panel Profile Detail		
DWG. NO.	DR KRK	DATE 1/22/2016
MATERIAL	APP DAS	DATE 12/14/2016
SH. SIZE B	SCALE X:X	




01	3/13/2019	Updated Fastener Spacing	KRK	
REV. NO.	DATE	DESCRIPTION OF REVISION	BY	APP

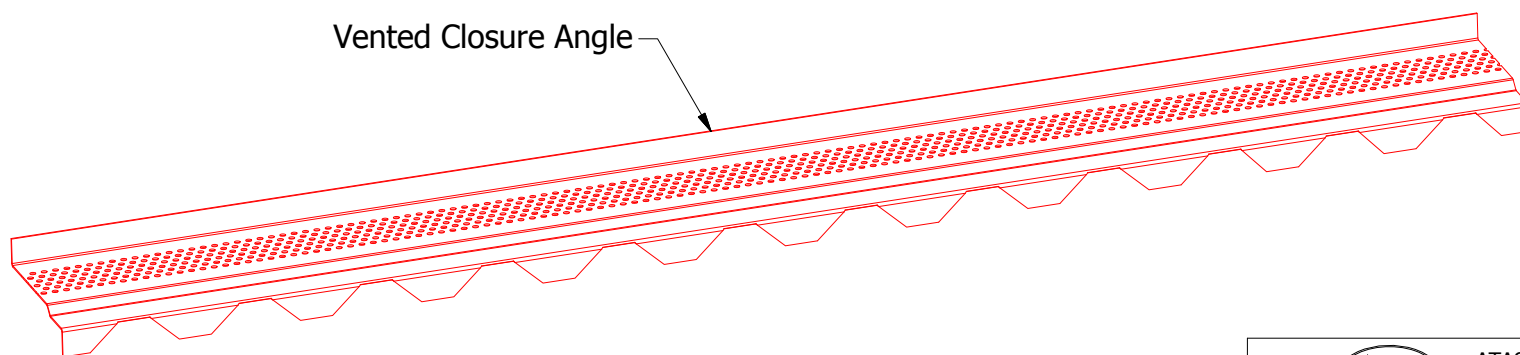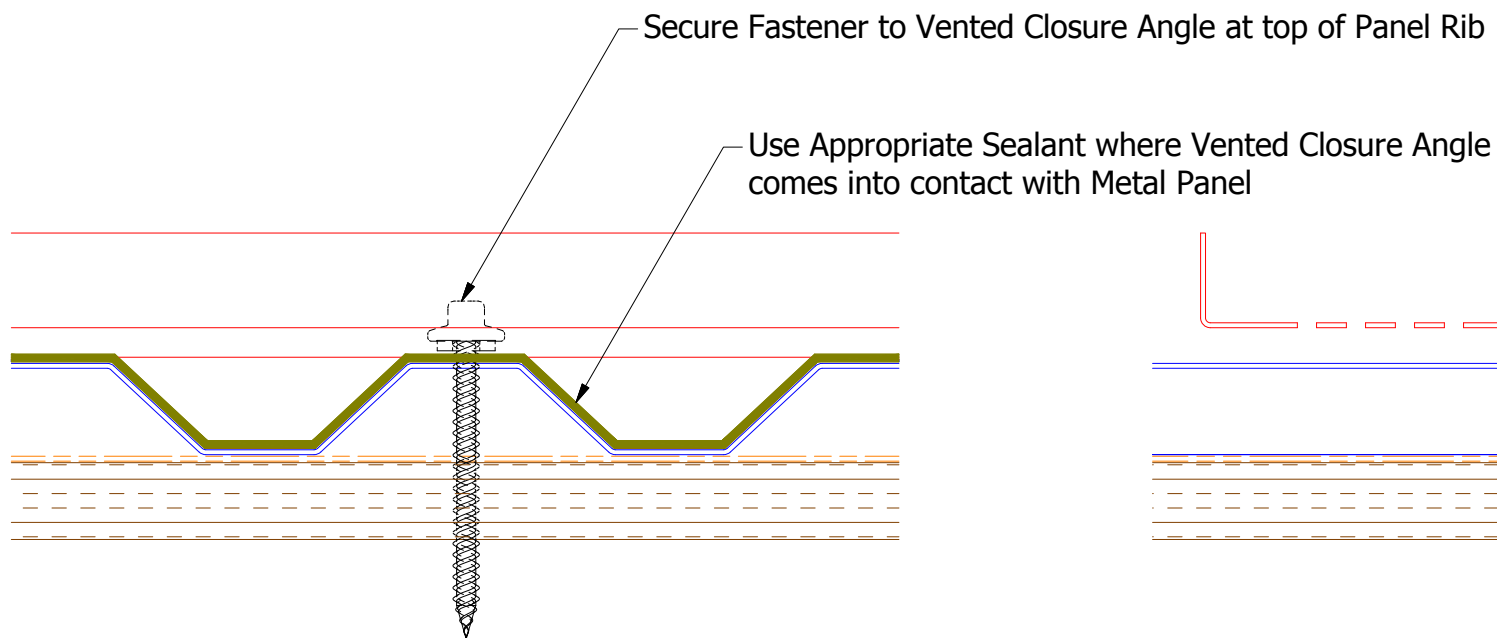


ATAS INTERNATIONAL, INC  
 Allentown PA  
 610-395-8445  
 Mesa AZ  
 480-558-7210

TITLE  
**Grand C Vented Closure Installation Detail**

					Grand C Vented Closure Installation Detail			
					DWG. NO.		DR KRK	DATE 3/7/2019
					MATERIAL		APP	DATE
REV. NO.	DATE	DESCRIPTION OF REVISION		BY	APP	SH. SIZE A		SCALE X:X

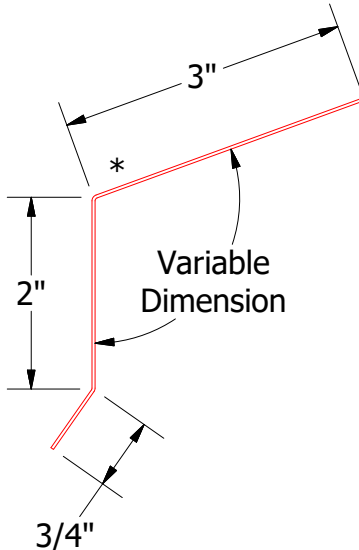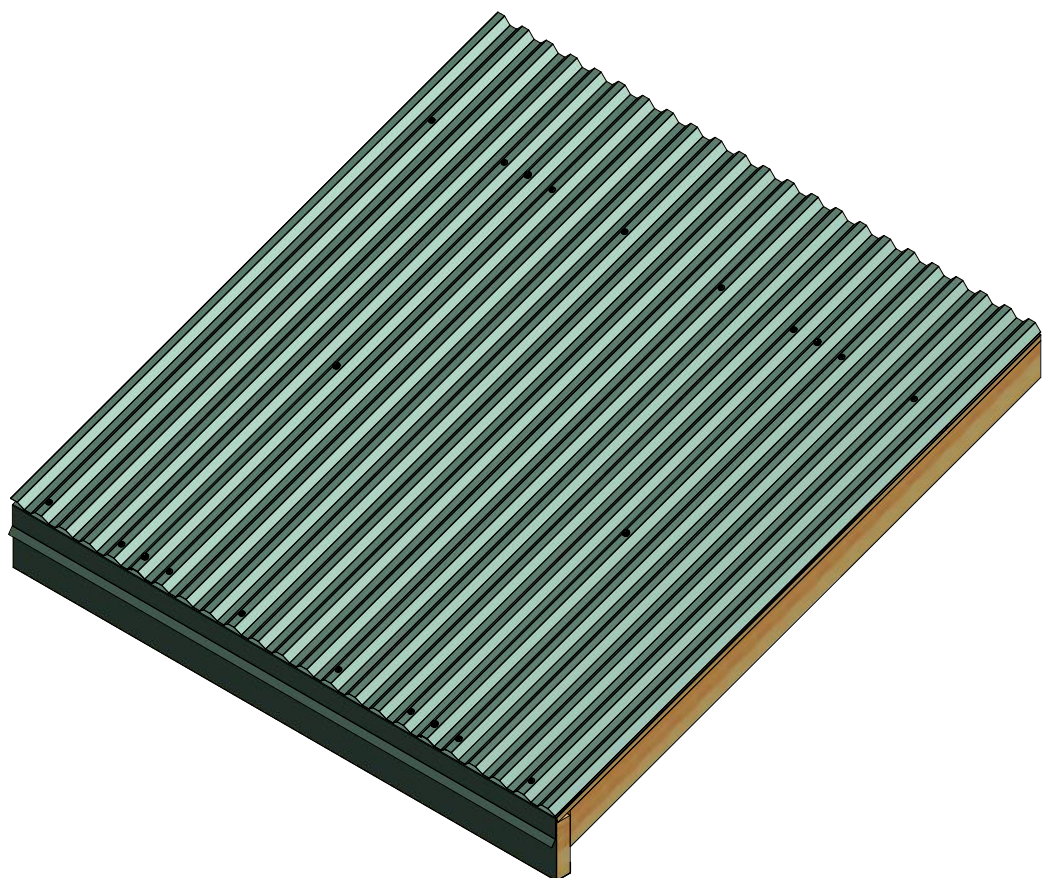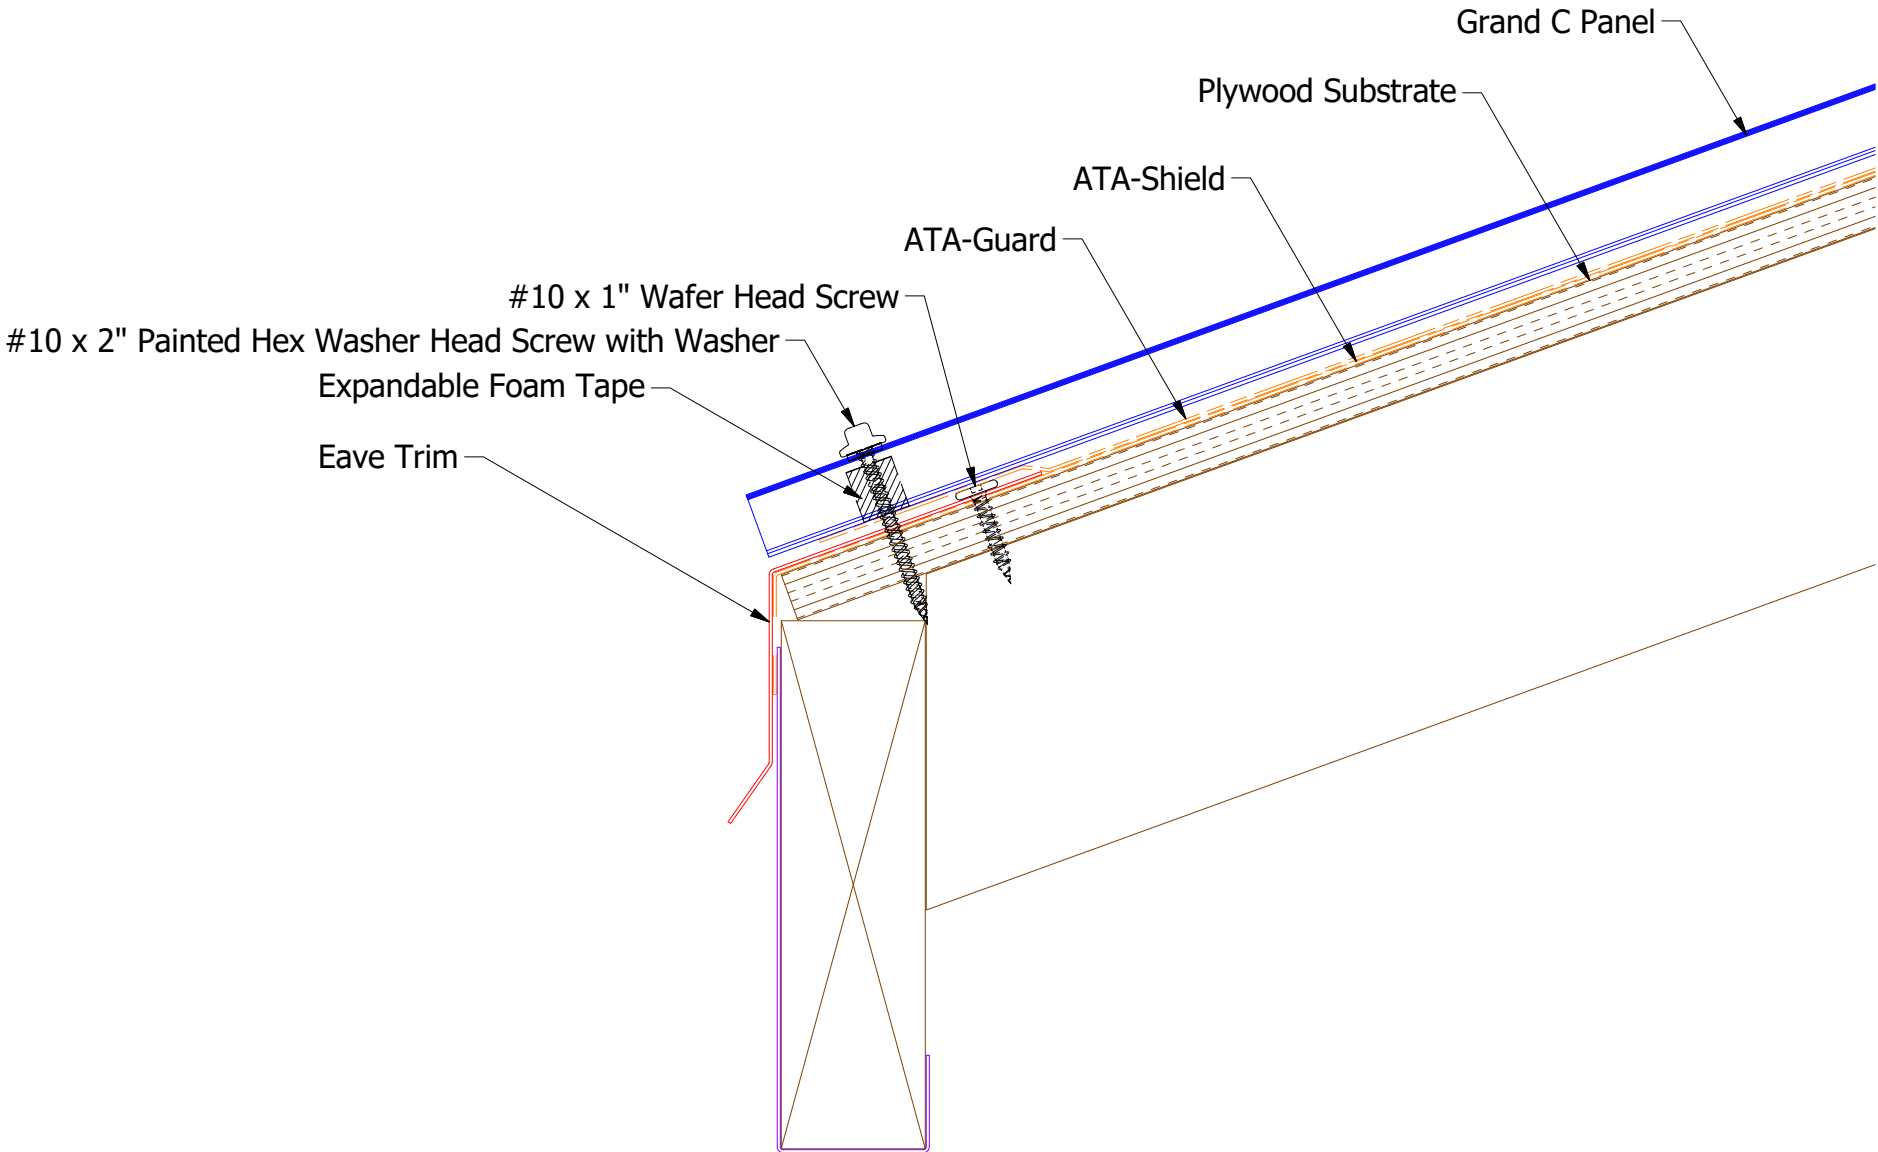

BGA115-Eave Trim

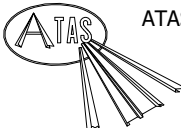




ATAS INTERNATIONAL, INC  
Allentown PA  
610-395-8445  
Mesa AZ  
480-558-7210

TITLE			
Grand C Eave Detail			
DWG. NO.		DR	DATE
		KRK	1/22/2016
APP		DAS	DATE
			12/14/2016
MATERIAL		SH. SIZE	SCALE
		B	X:X


01	3/6/2019	Updated Eave Trim	KRK	
REV. NO.	DATE	DESCRIPTION OF REVISION	BY	APP





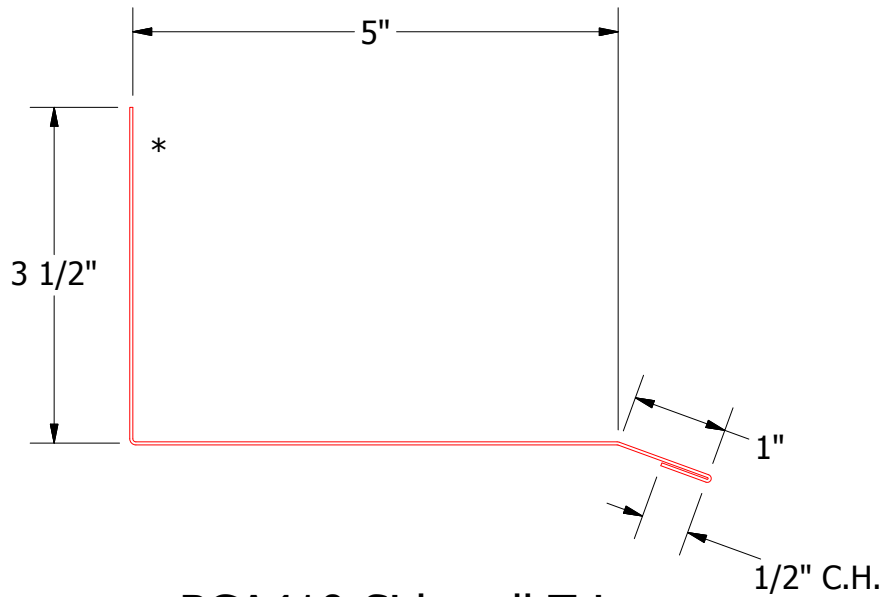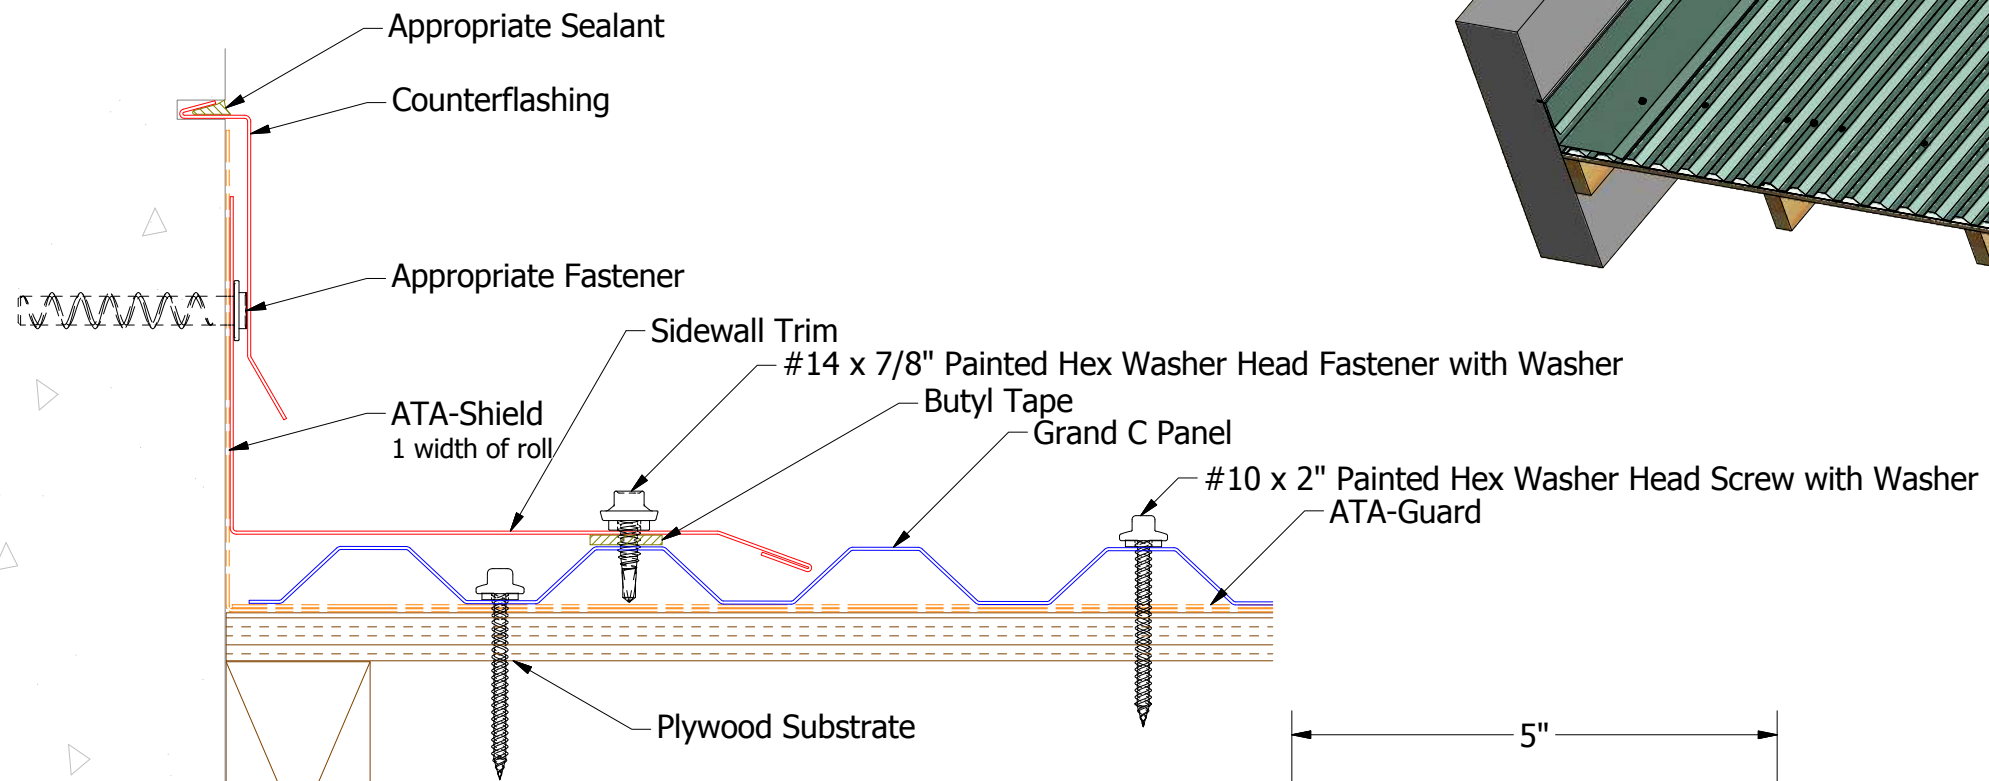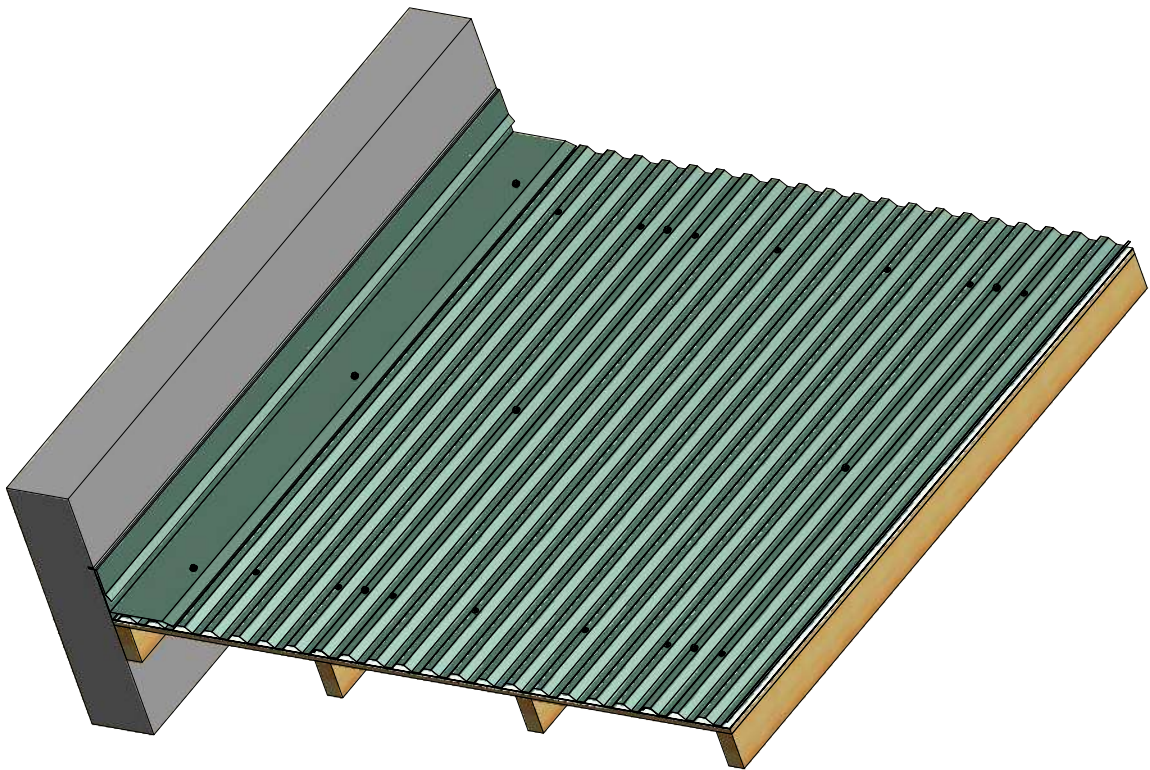


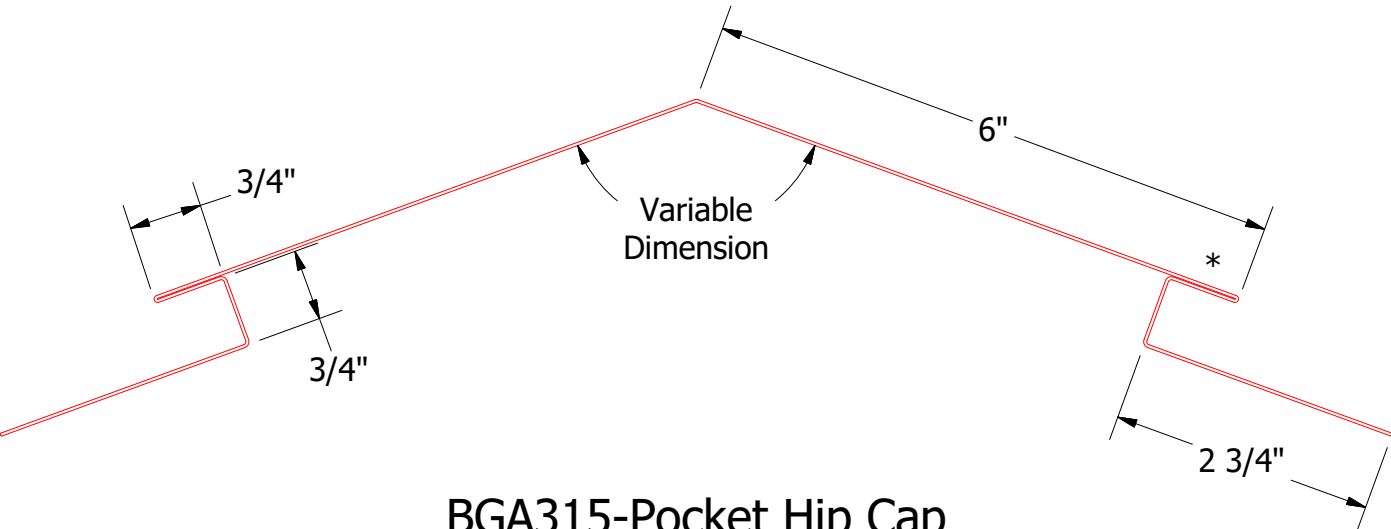
BGA410-Sidewall Trim

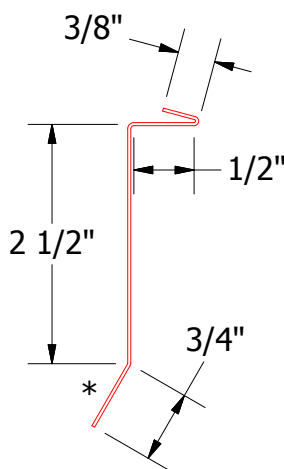



BGA980-Counterflashing


		ATAS INTERNATIONAL, INC Allentown PA 610-395-8445 Mesa AZ 480-558-7210	
TITLE		Grand C Sidewall Detail	
DWG. NO.	DR	KRK	DATE 1/22/2016
APP	DAS	DATE	12/14/2016
MATERIAL	SH. SIZE	B	SCALE X:X

01	3/6/2019	Updated Sidewall Trim to Sidewall Trim with Angle	KRK	
REV. NO.	DATE	DESCRIPTION OF REVISION	BY	APP



BGA315-Pocket Hip Cap

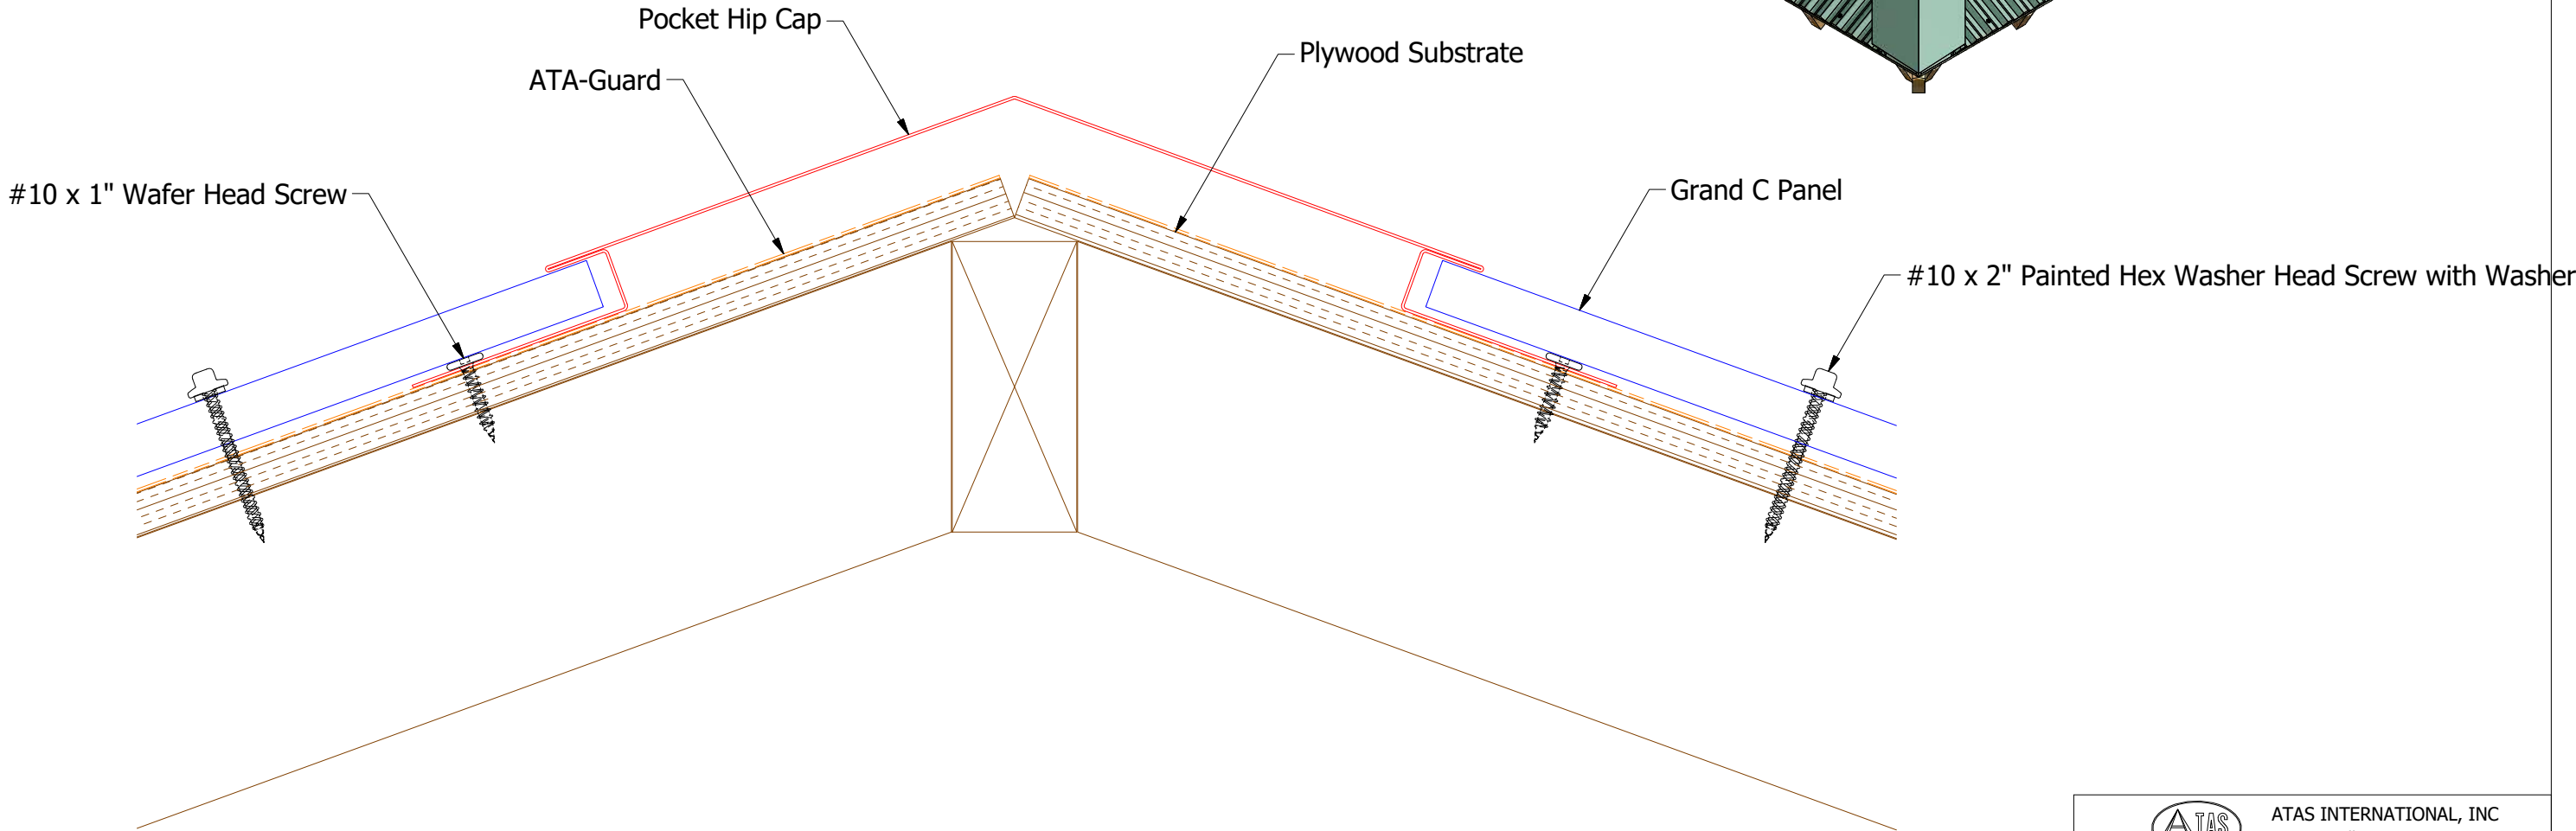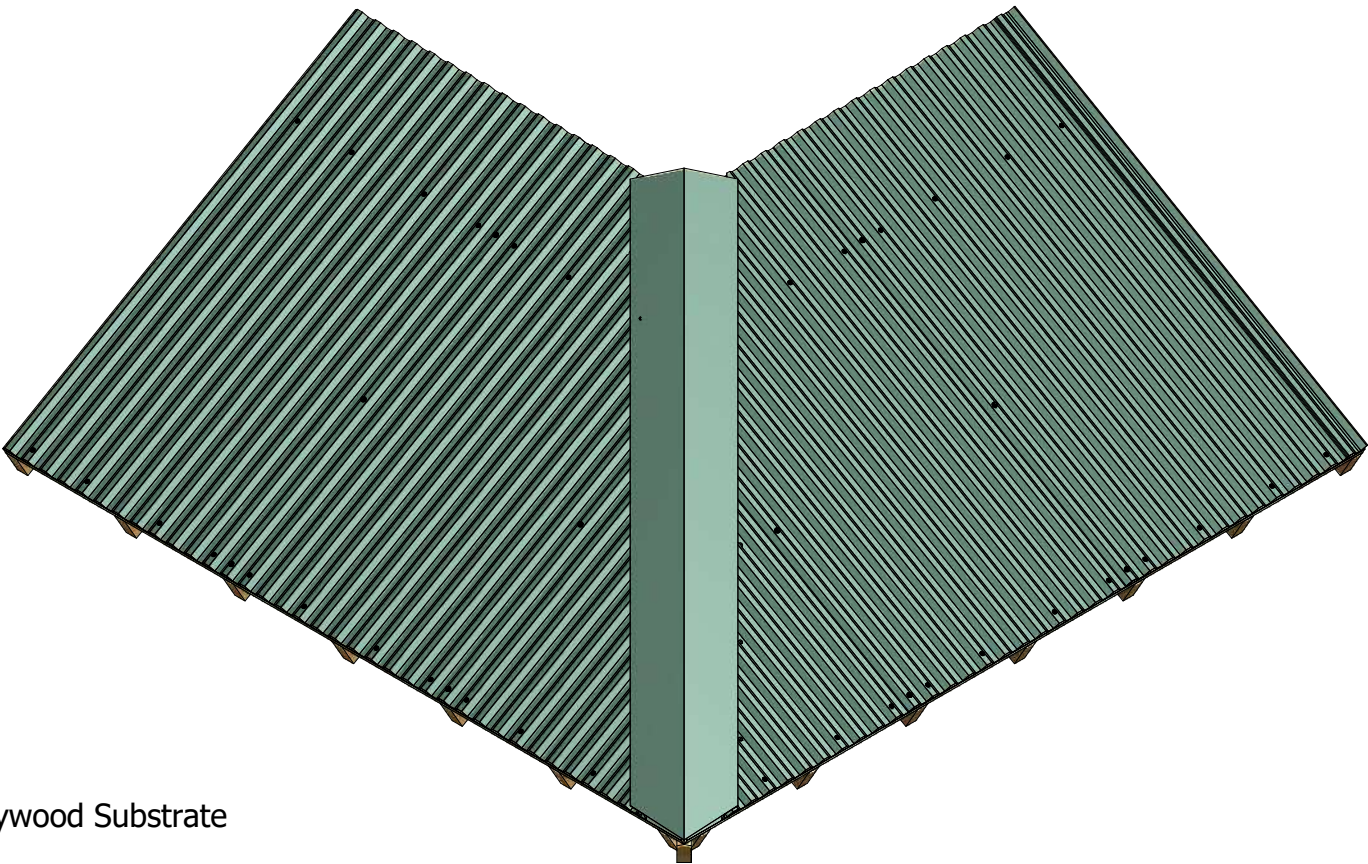



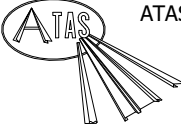


ATAS INTERNATIONAL, INC  
Allentown PA  
610-395-8445  
Mesa AZ  
480-558-7210

TITLE			
Grand C Hip Detail			
DWG. NO.		DR	DATE
		KRK	12/8/2016
MATERIAL		APP	DATE
		DAS	12/14/2016
SH. SIZE		B	SCALE
			X:X

REV. NO.	DATE	DESCRIPTION OF REVISION	BY	APP



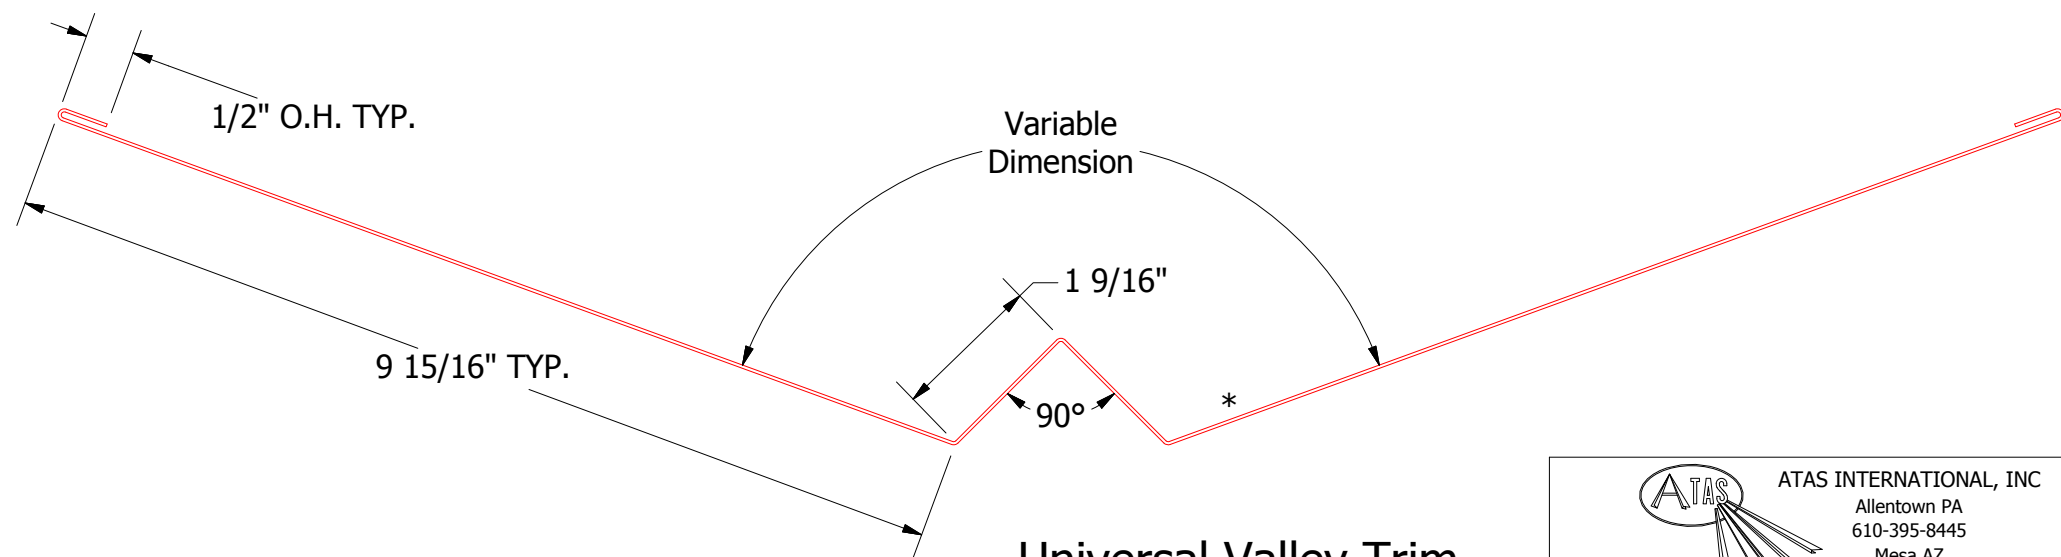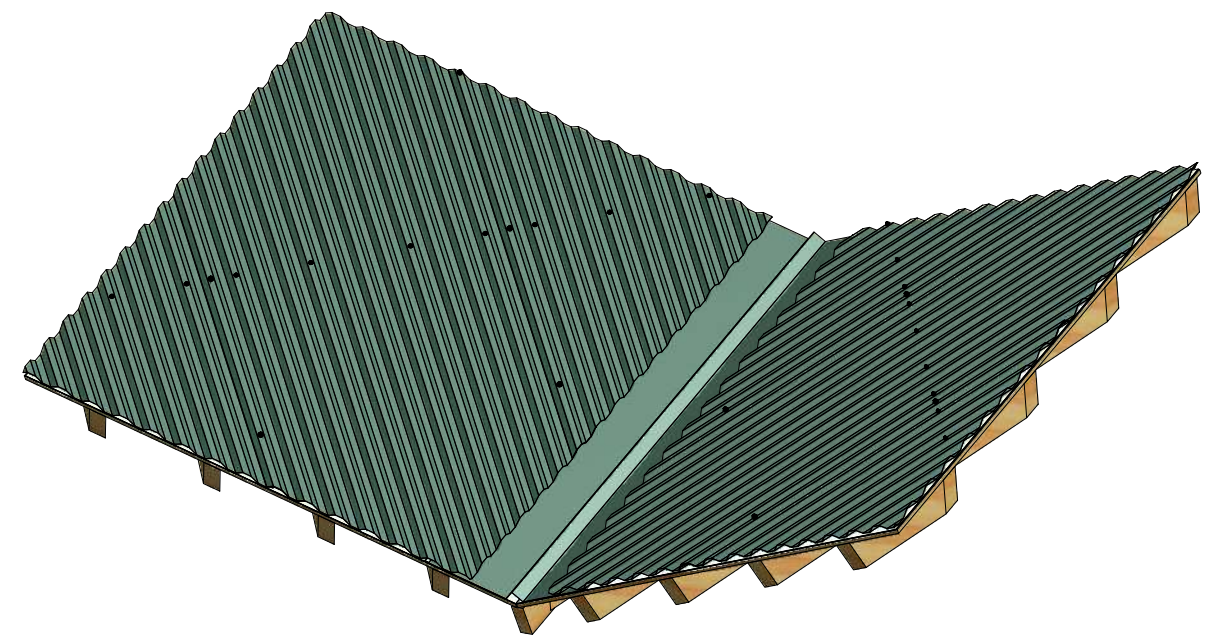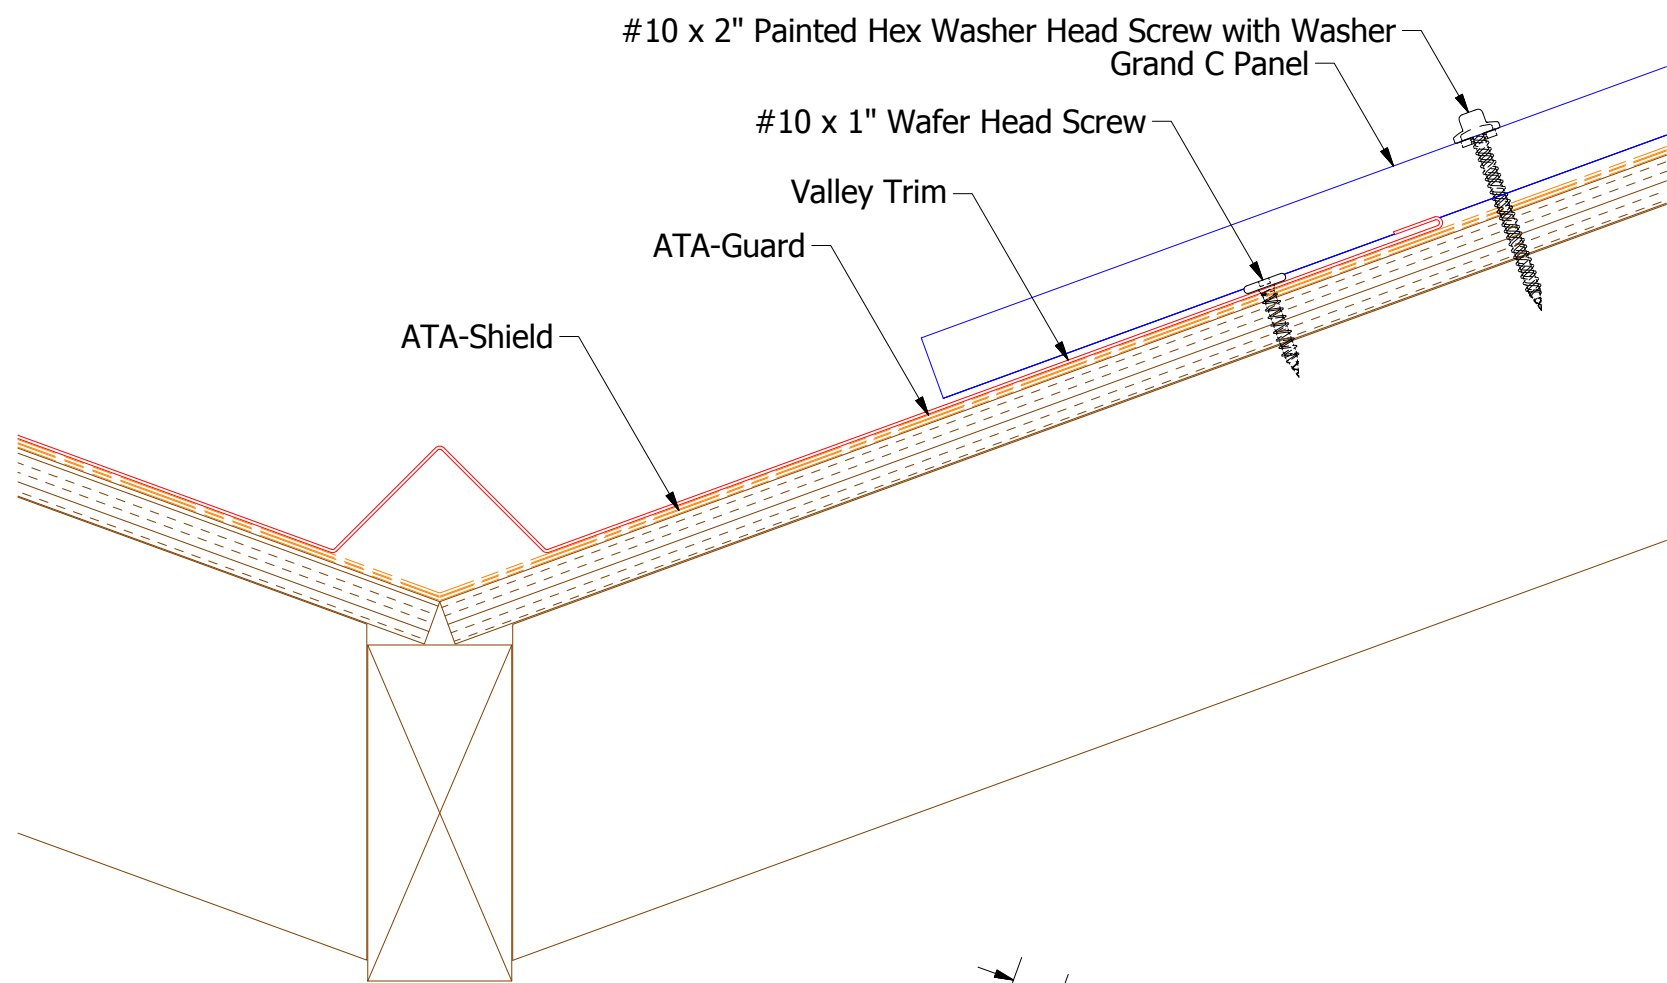


### Universal Valley Trim






ATAS INTERNATIONAL, INC  
Allentown PA  
610-395-8445  
Mesa AZ  
480-558-7210

TITLE					Grand C Valley Detail		
DWG. NO.		DR		DATE			
		KRK		1/22/2016			
REV. NO.		APP		DATE			
01		DAS		12/14/2016			
DATE		SH. SIZE		SCALE			
		B		X:X			
DESCRIPTION OF REVISION		BY		APP			
Updated Valley Trim to Universal Valley Trim		KRK					

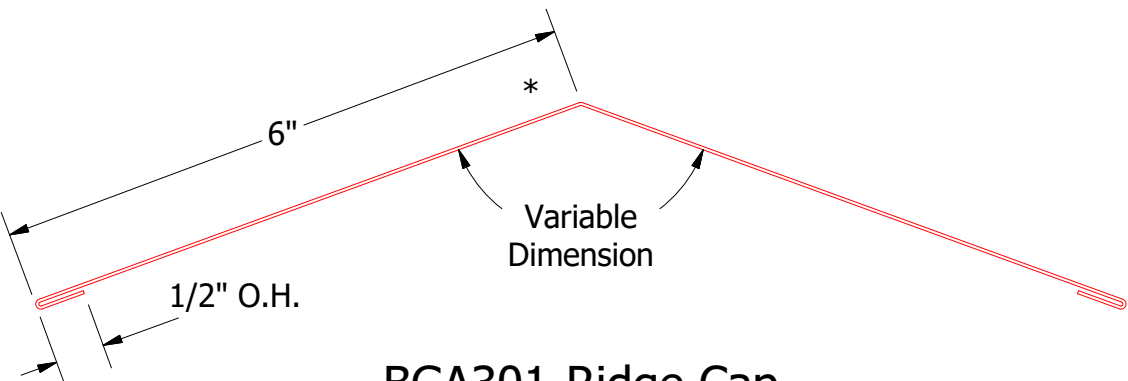

BGA301-Ridge Cap

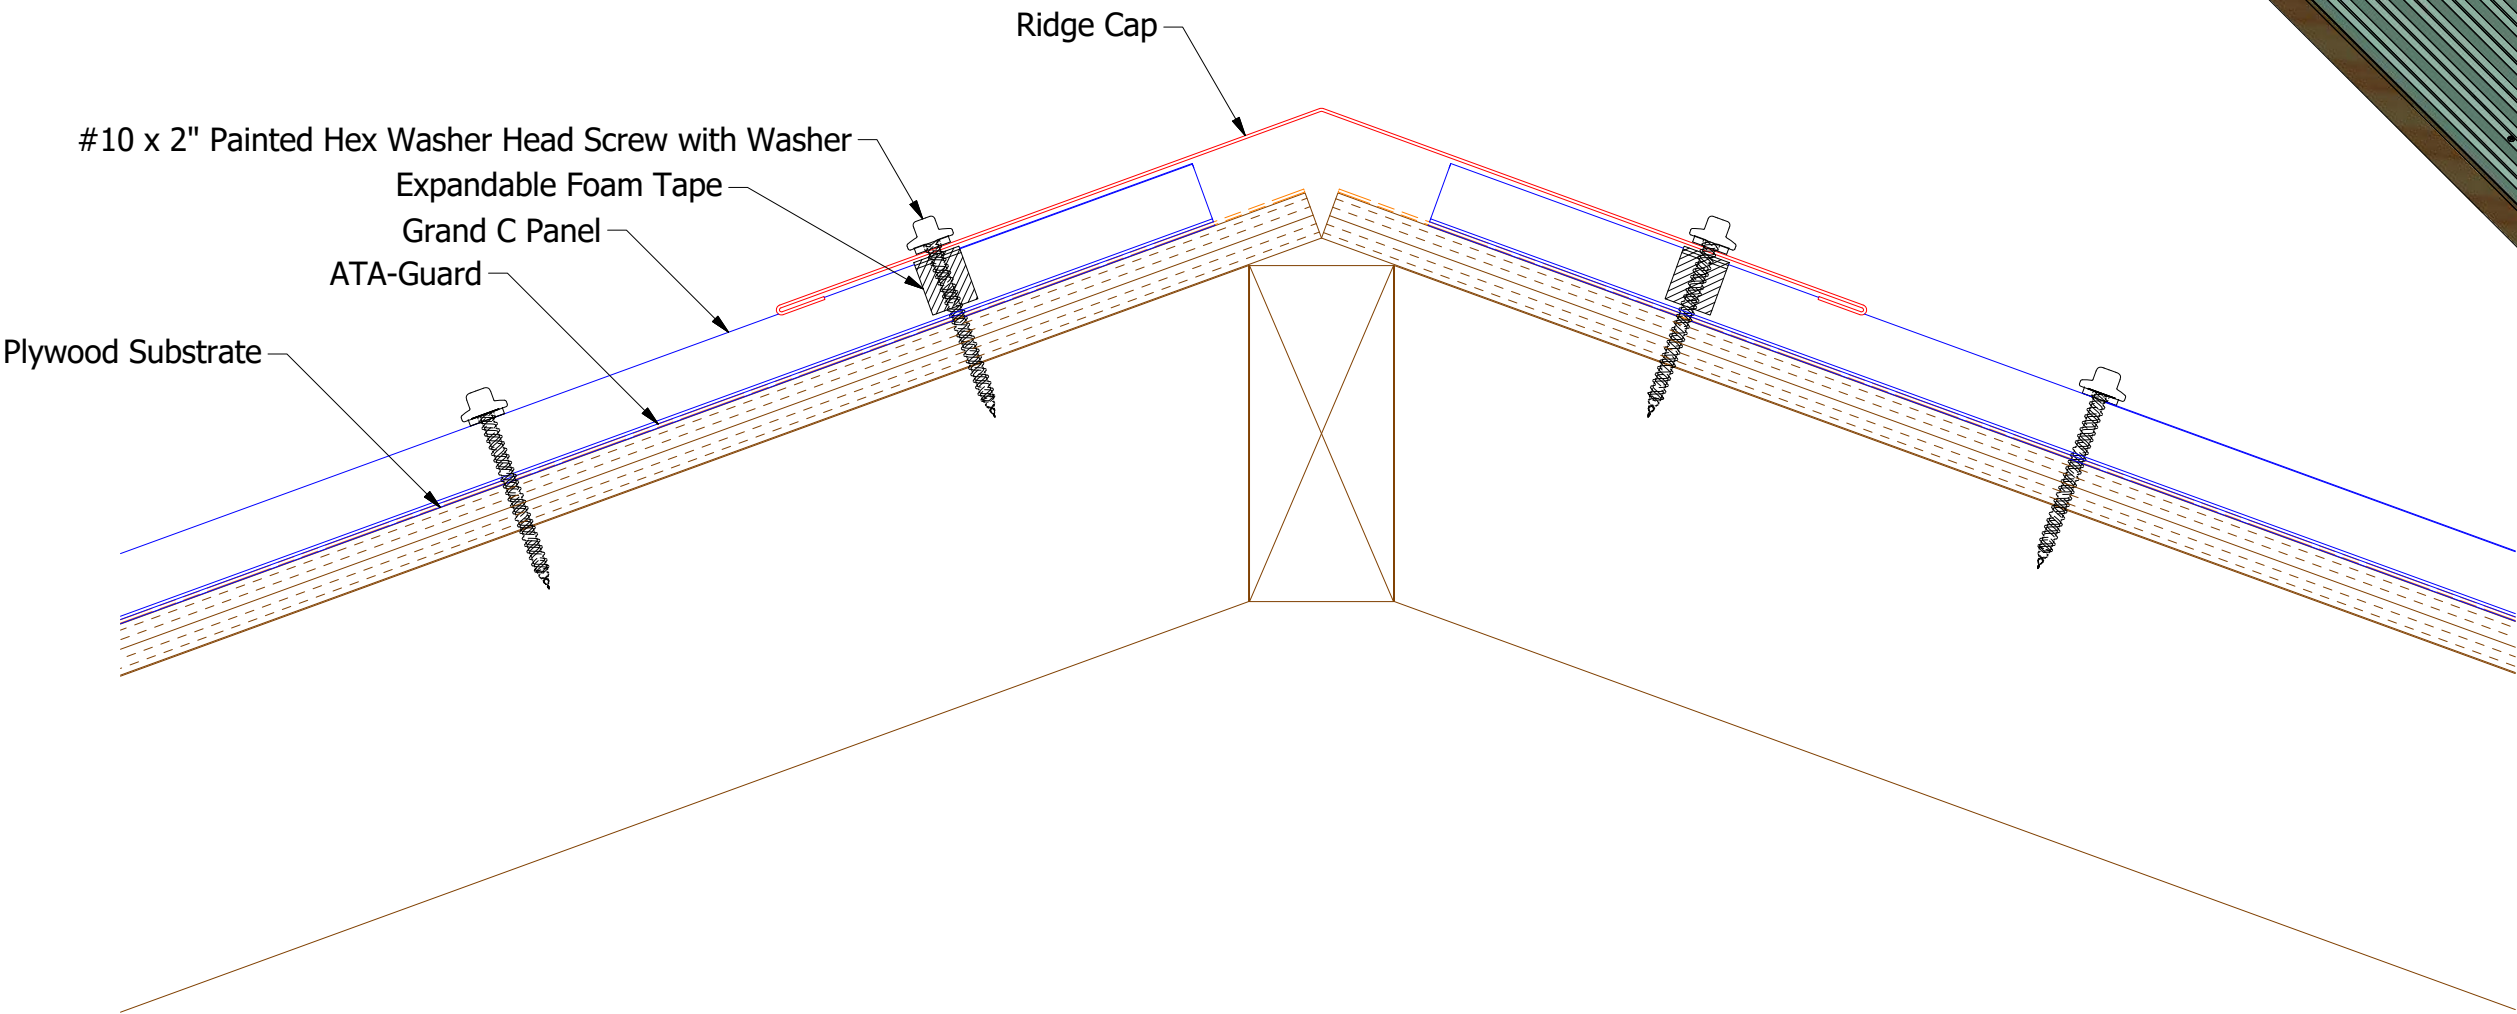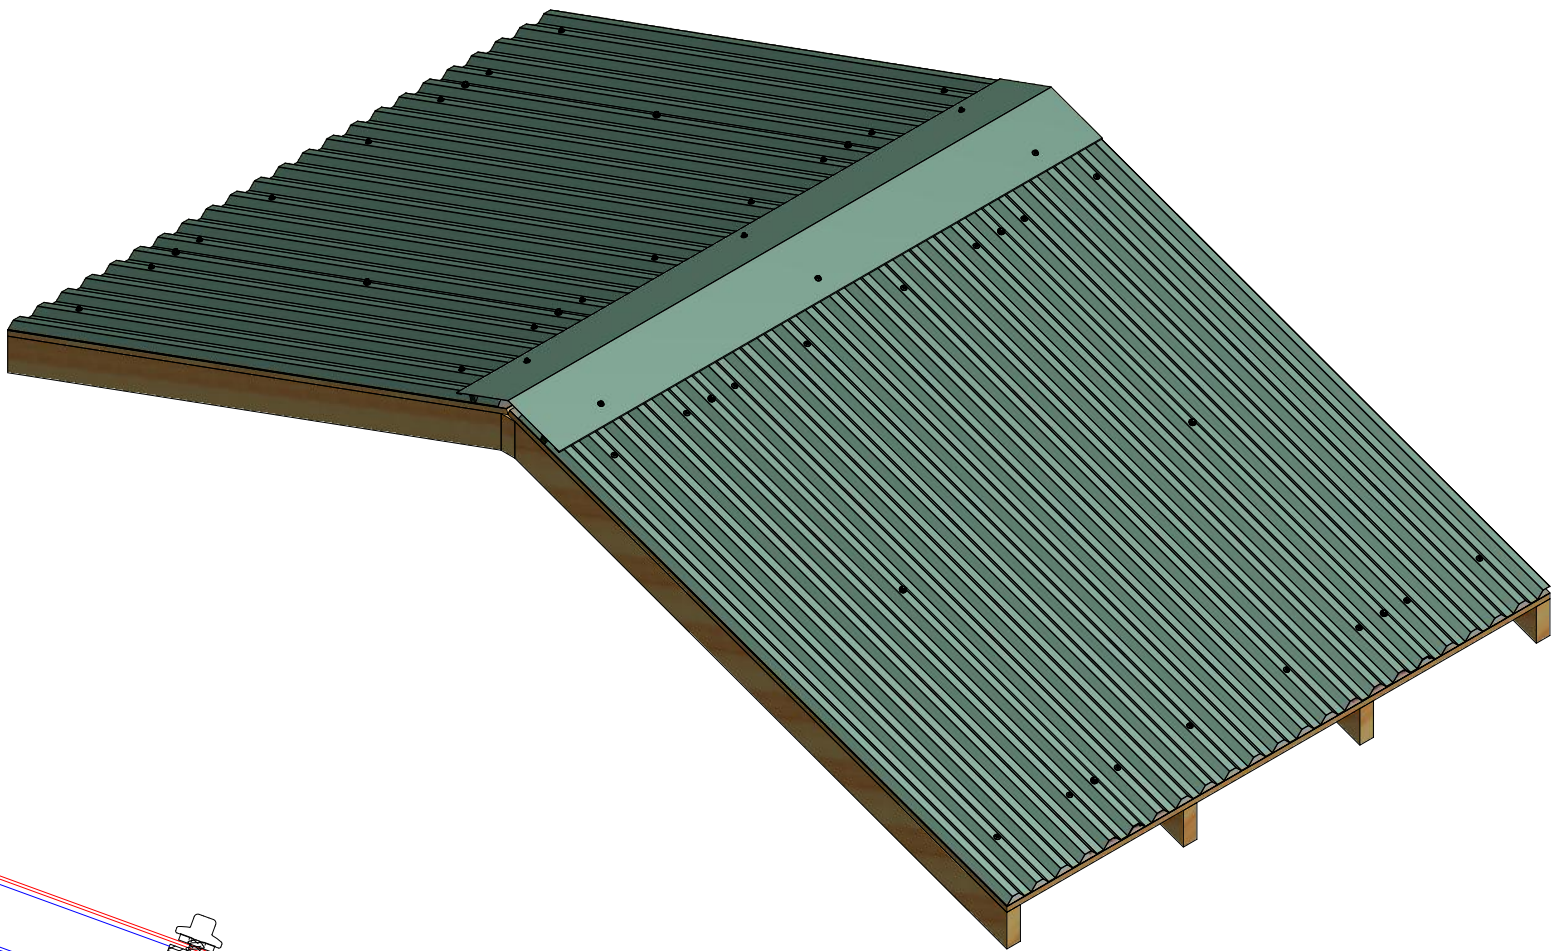






ATAS INTERNATIONAL, INC  
Allentown PA  
610-395-8445  
Mesa AZ  
480-558-7210



TITLE				Grand C Ridge Detail	
DWG. NO.		DR		KRK	DATE
		APP		DAS	DATE
		SH. SIZE		B	SCALE
					X:X

REV. NO.	DATE	DESCRIPTION OF REVISION	BY	APP




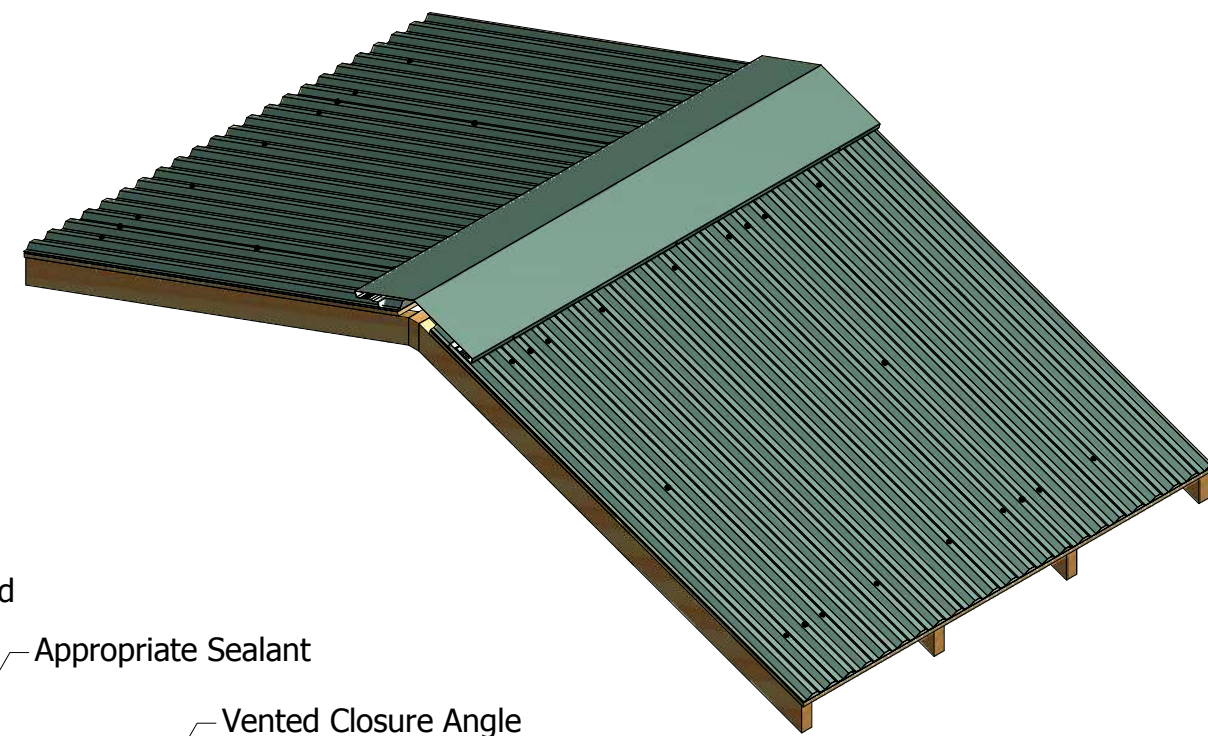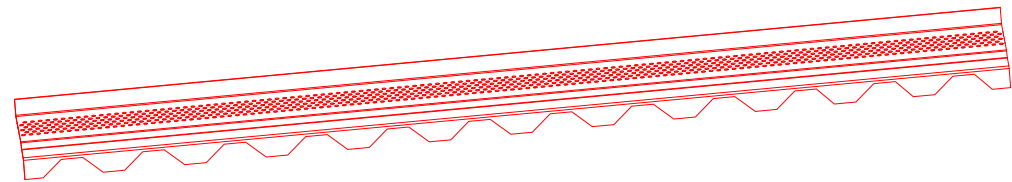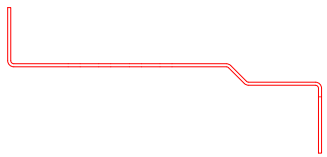


**Note:** Start/End Vented Closure Angle runs with at least 2'-0" of Non-Vented Closure Angles.


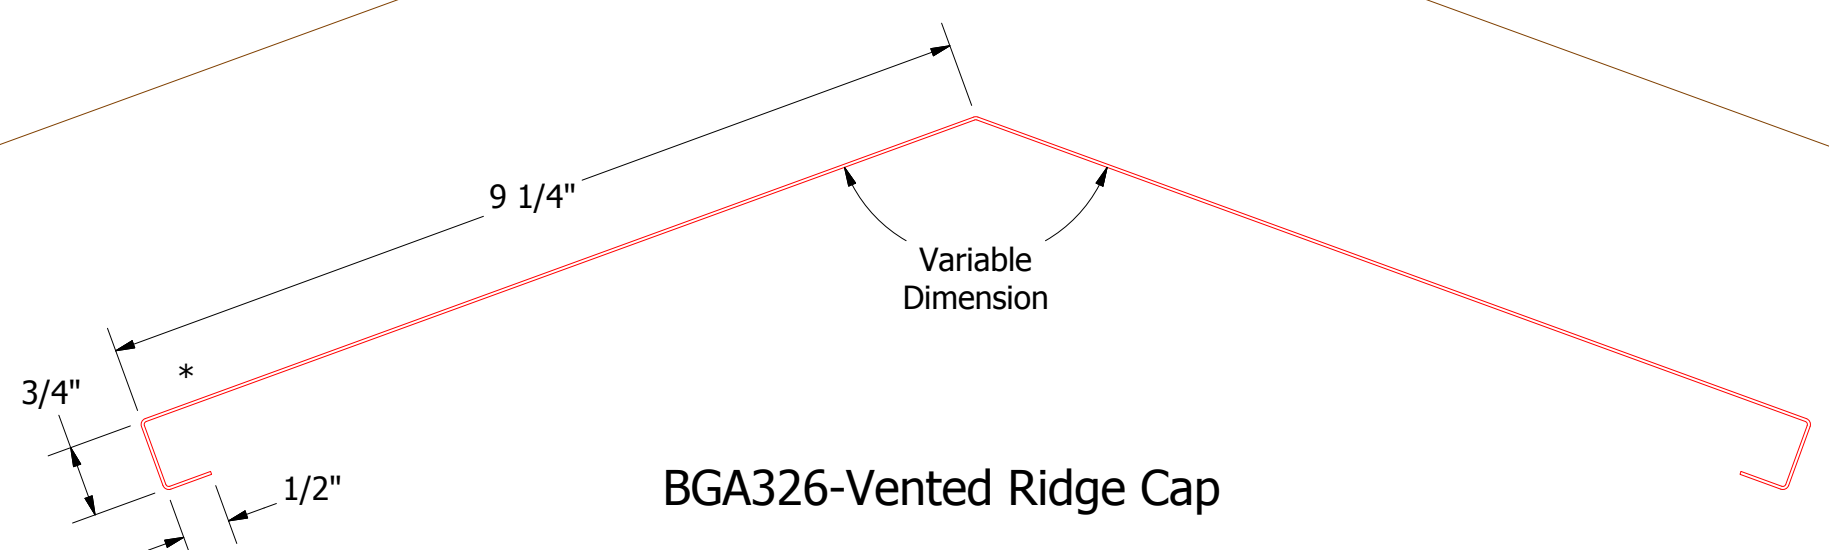
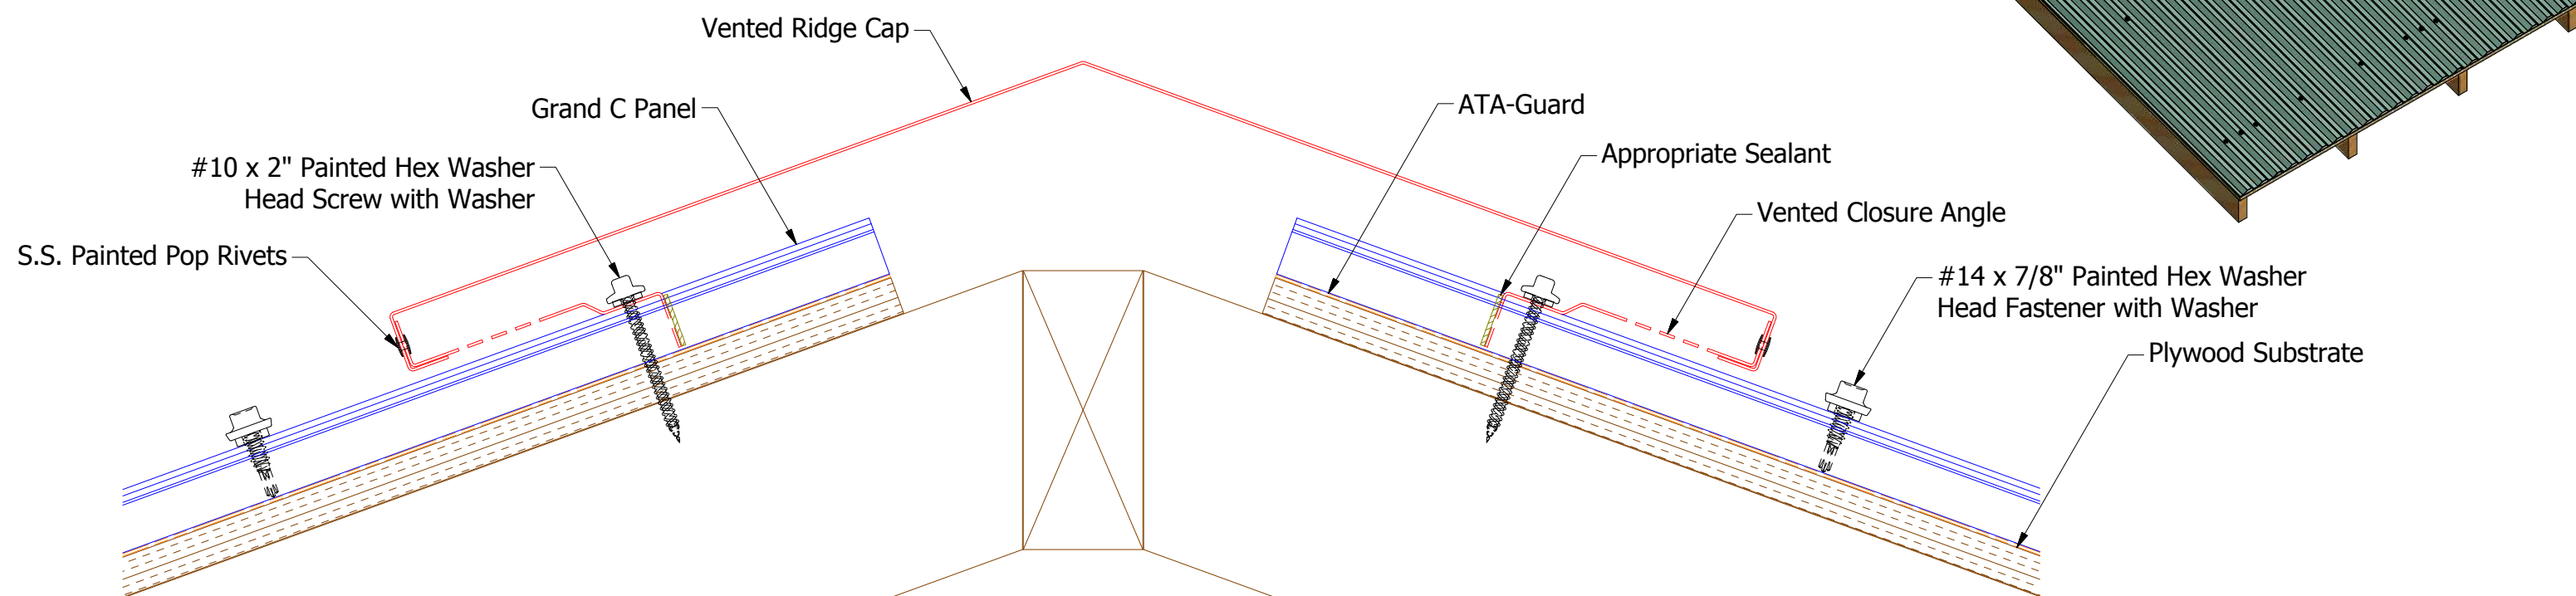


BGA326-Vented Ridge Cap

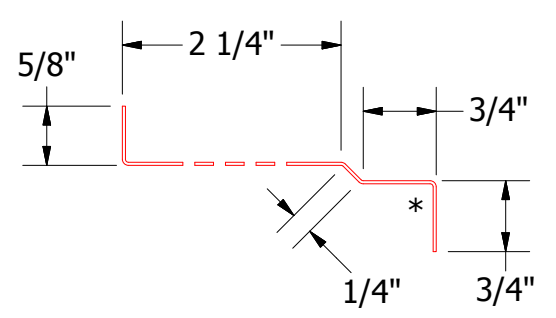

BGA911-Vented Closure Angle

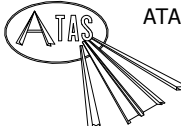		ATAS INTERNATIONAL, INC Allentown PA 610-395-8445 Mesa AZ 480-558-7210	
TITLE Grand C Vented Ridge Detail			
DWG. NO.		DR KRK	DATE 1/6/2017
MATERIAL		APP	DATE
		SH. SIZE B	SCALE X:X

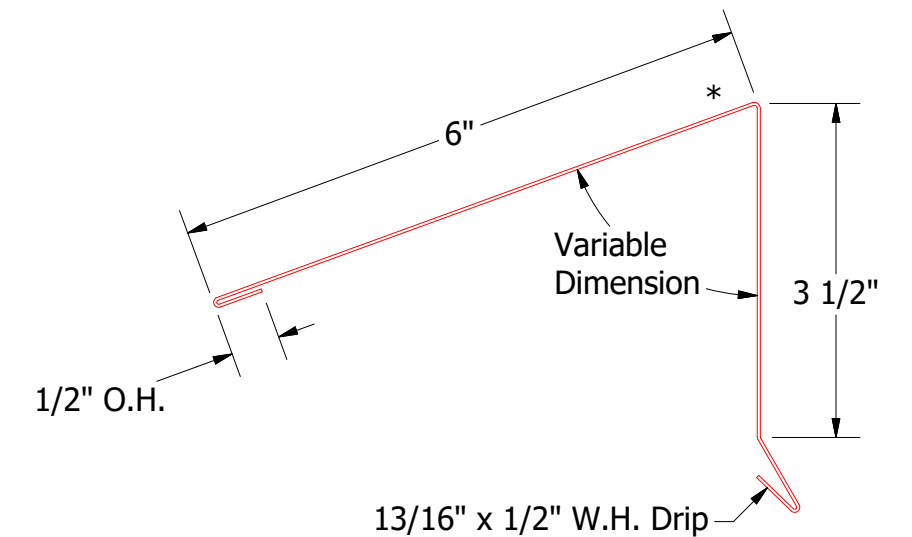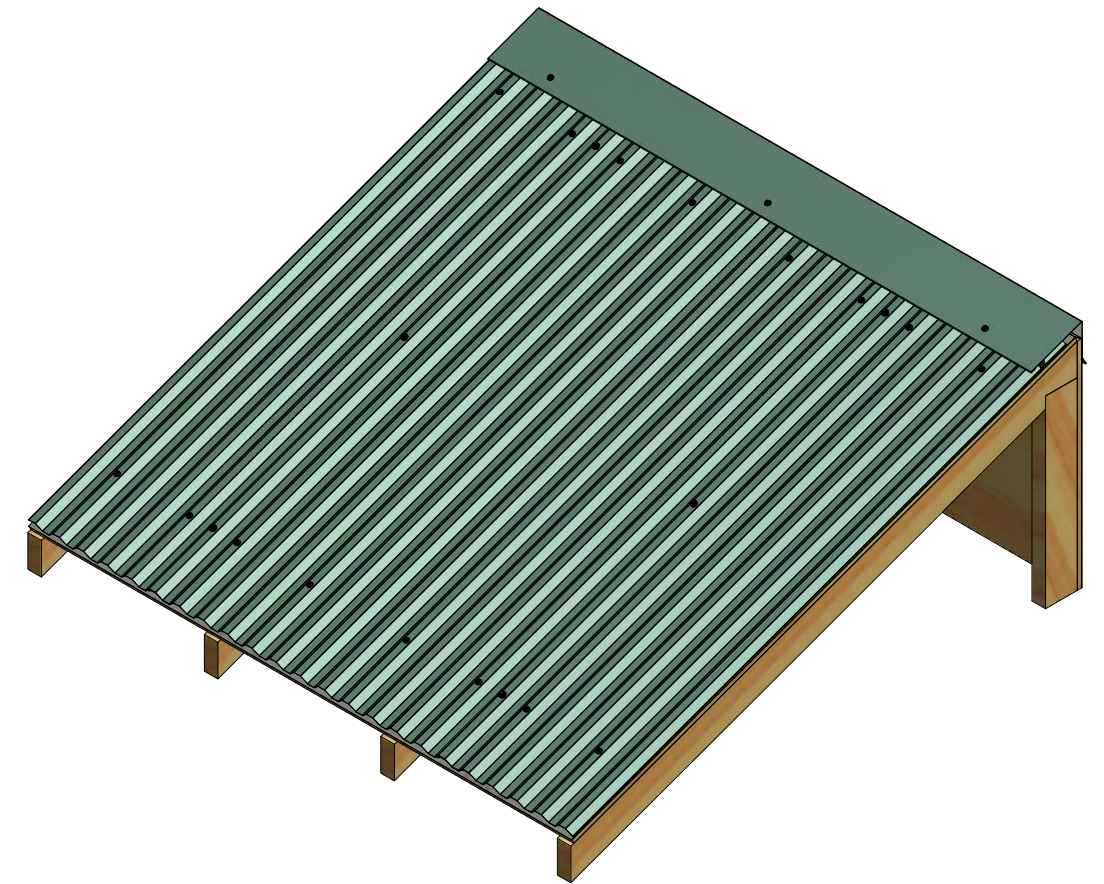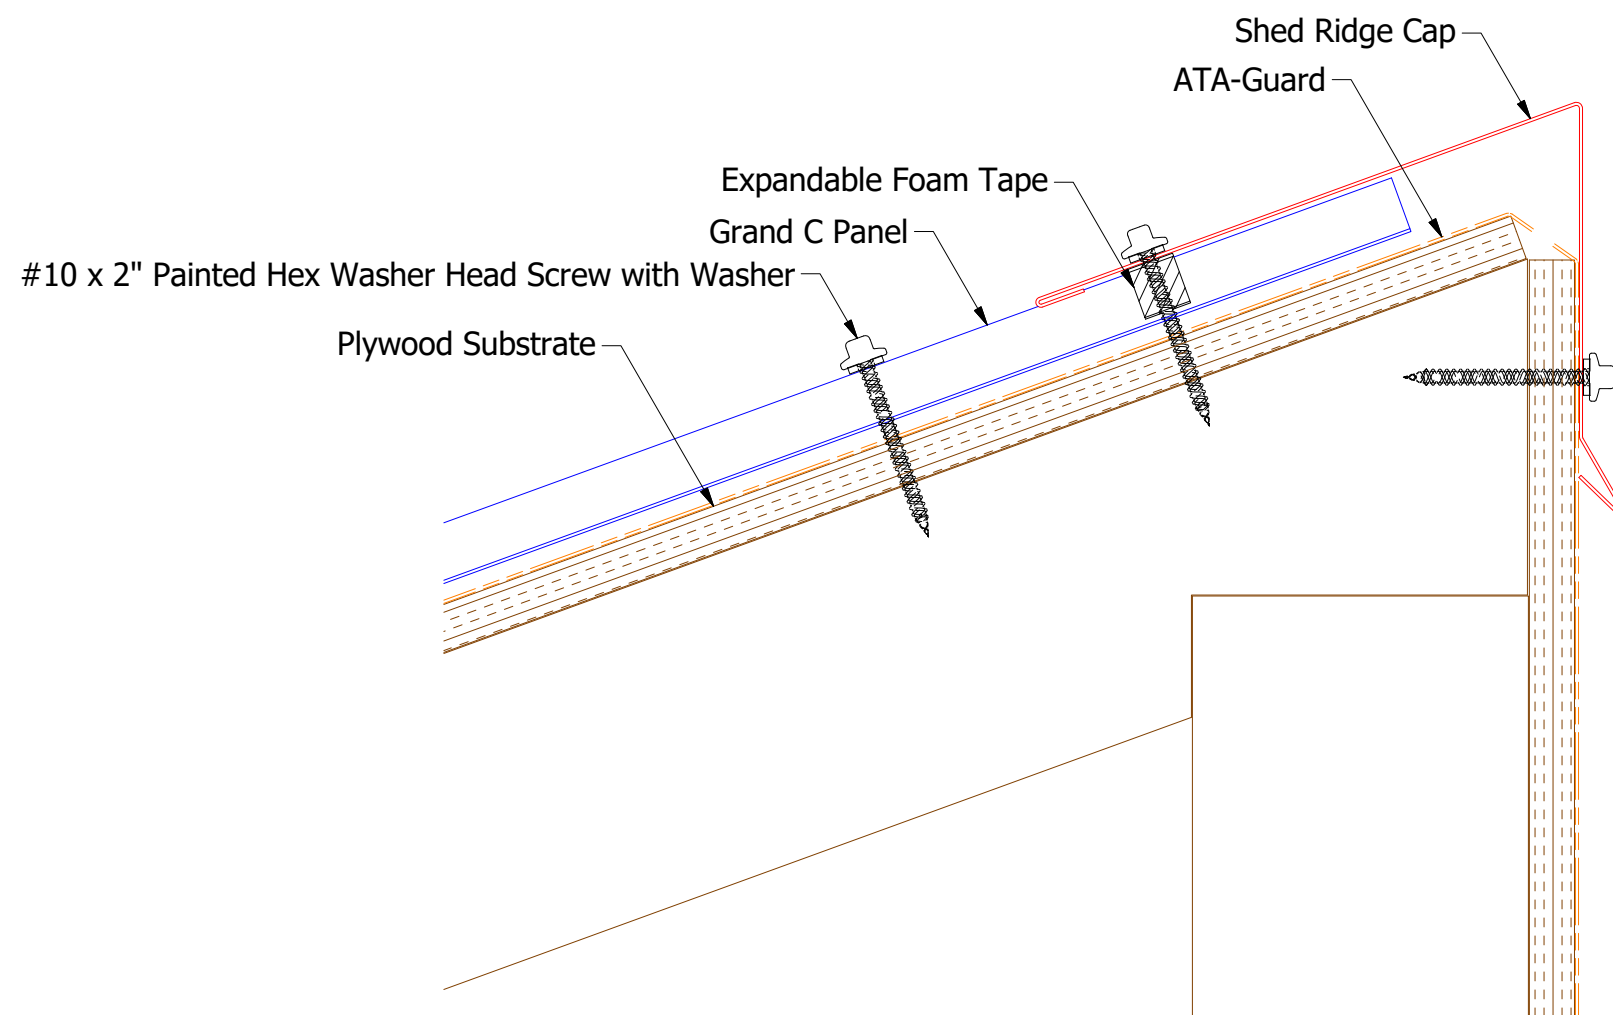

## BGA342-Shed Ridge Cap




**ATAS** ATAS INTERNATIONAL, INC  
Allentown PA  
610-395-8445  
Mesa AZ  
480-558-7210

**Grand C Shed Ridge Detail**



REV. NO.	DATE	DESCRIPTION OF REVISION	BY	APP	TITLE	DWG. NO.	DR	KRK	DATE	12/12/2016
							APP	DAS	DATE	12/14/2016
							SH. SIZE	B	SCALE	X:X



**Note:** Start/End Vented Closure  
Angle runs with at least 2'-0"  
of Non-Vented Closure Angles.

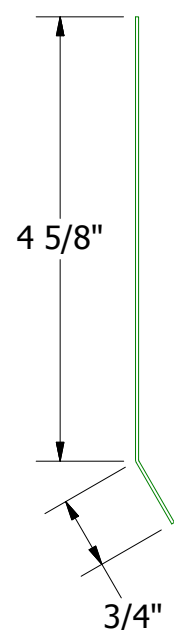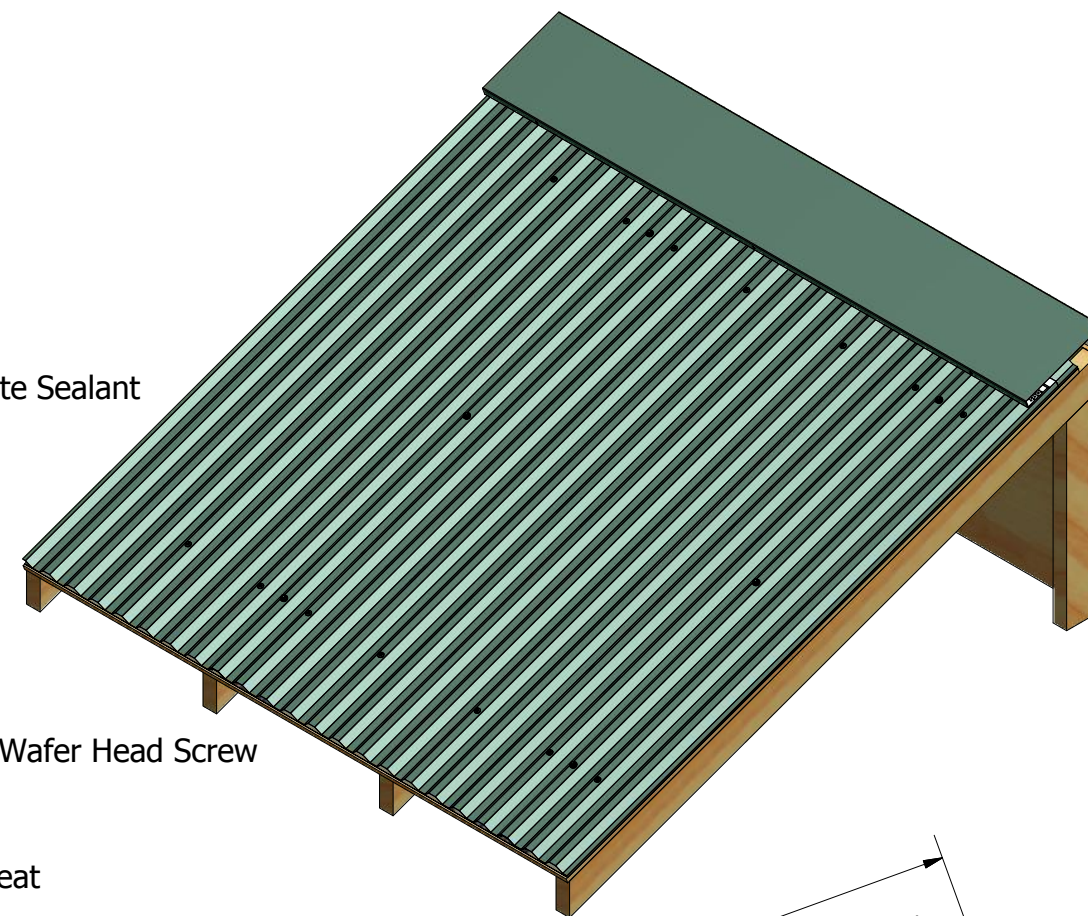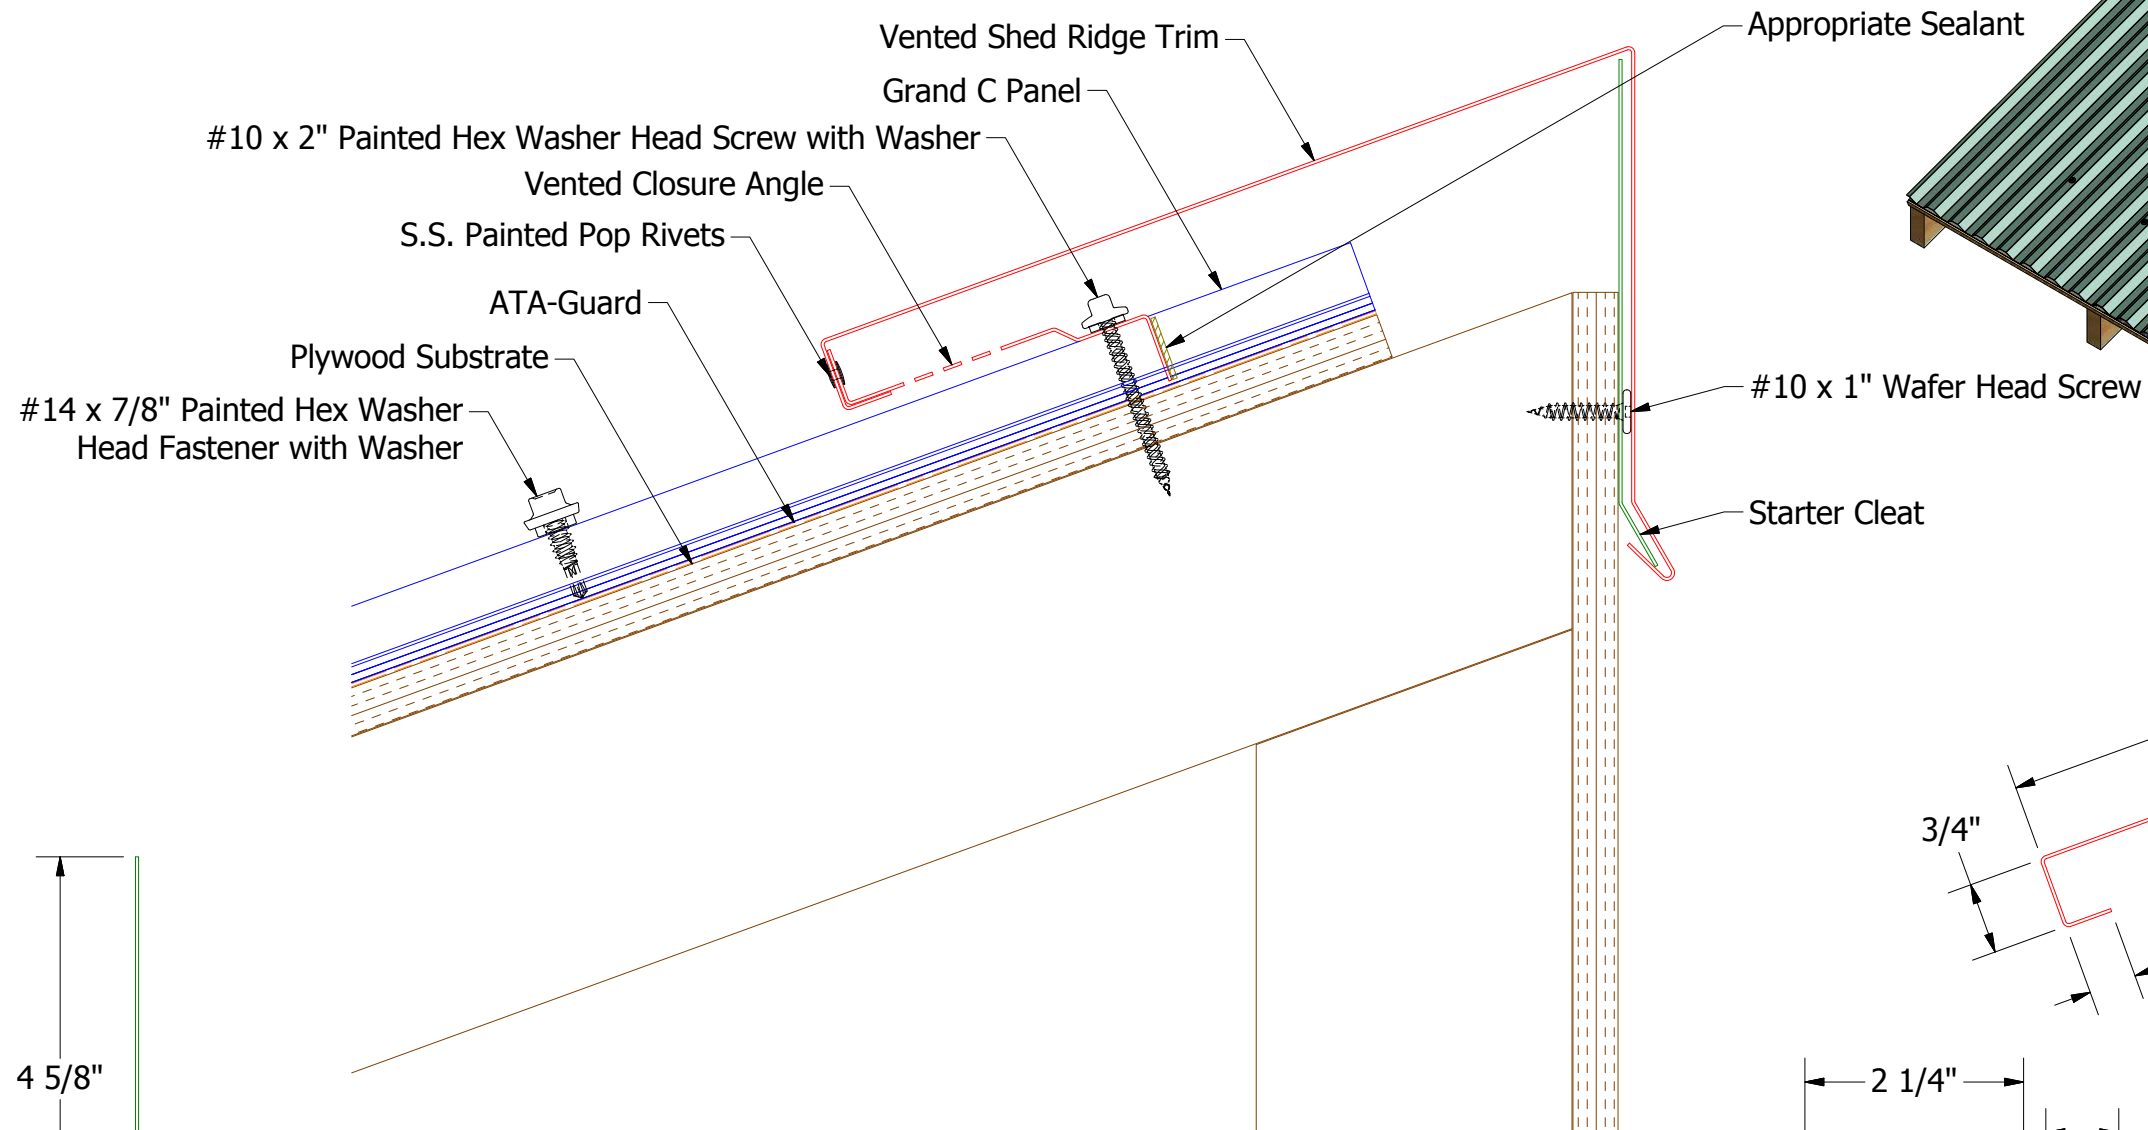


BGA369-Starter Cleat


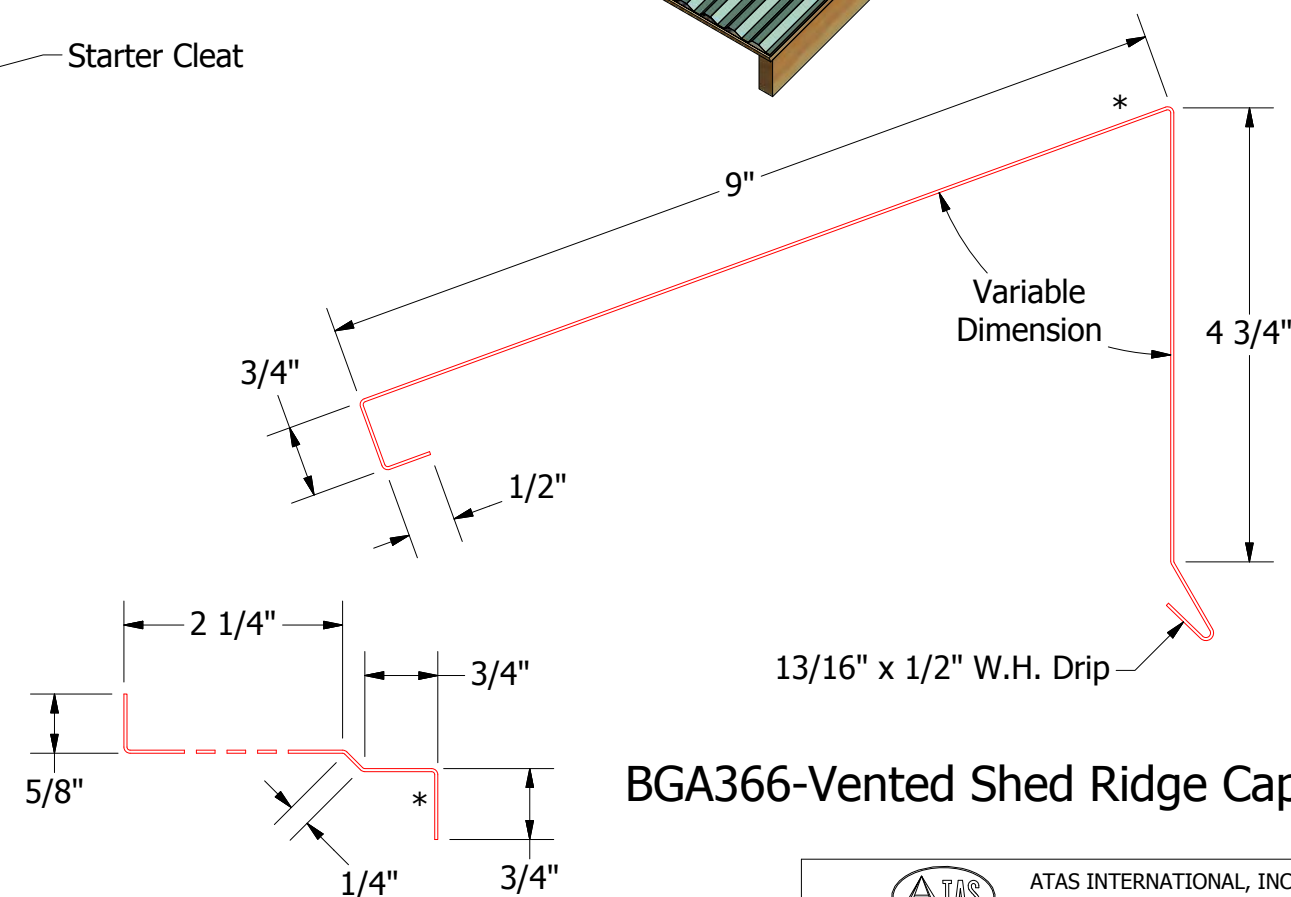
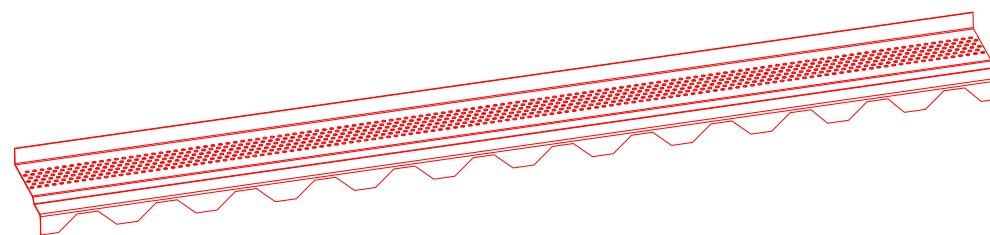


BGA911-Vented Closure Angle


BGA366-Vented Shed Ridge Cap

		ATAS INTERNATIONAL, INC	
		Allentown PA 610-395-8445 Mesa AZ 480-558-7210	
TITLE			
Grand C Vented Shed Ridge Detail			
DWG. NO.		DR	DATE
		KRK	1/13/2017
MATERIAL		APP	DATE
PP		SH. SIZE	SCALE
		B	X:X



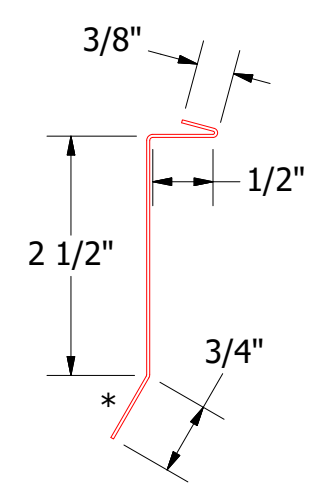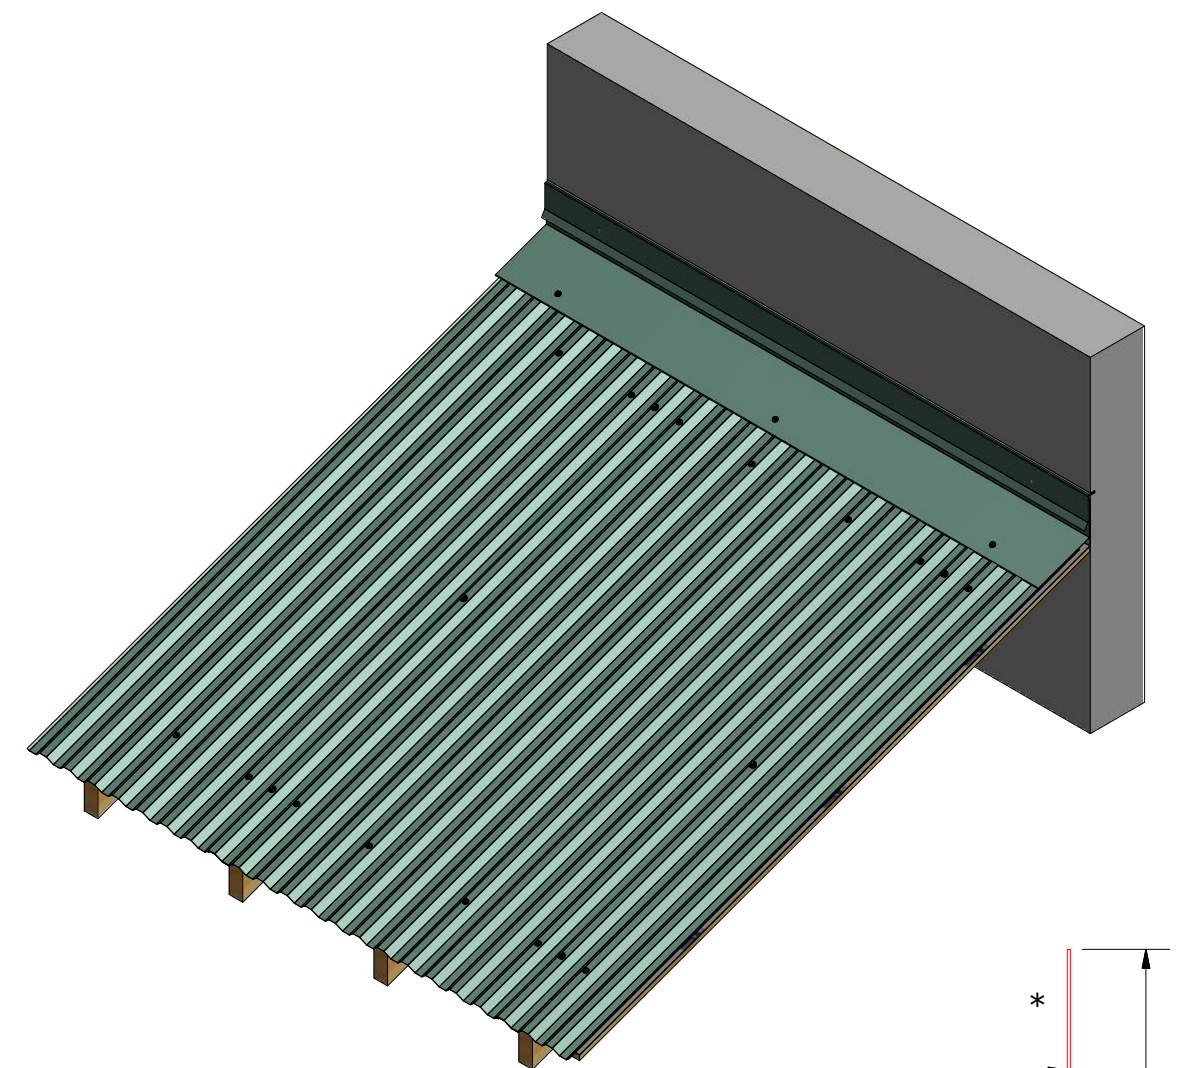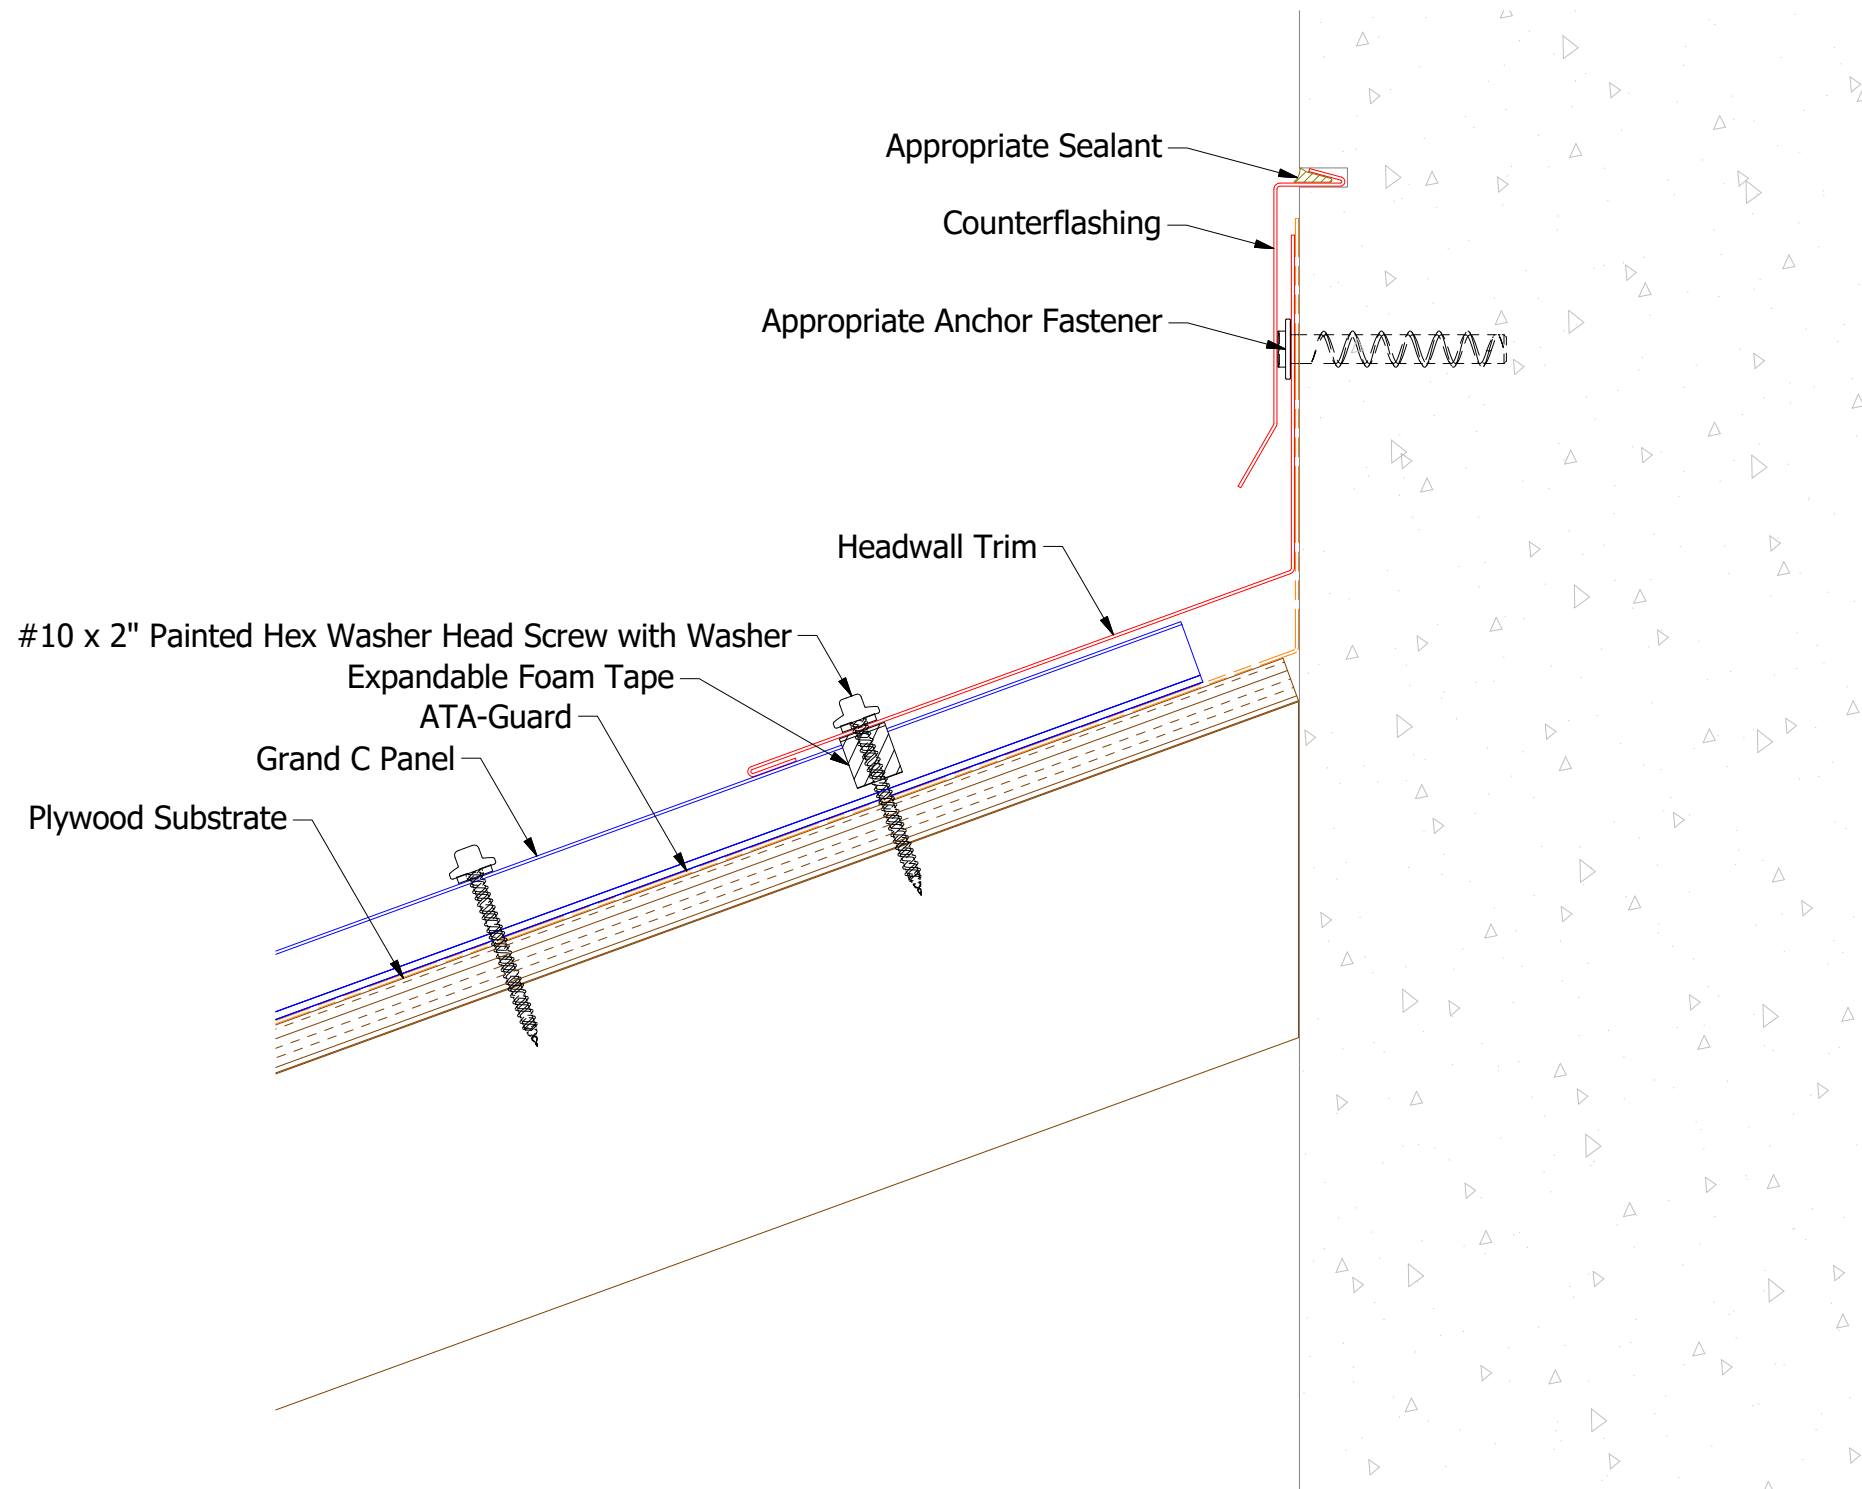

BGA980-Counterflashing



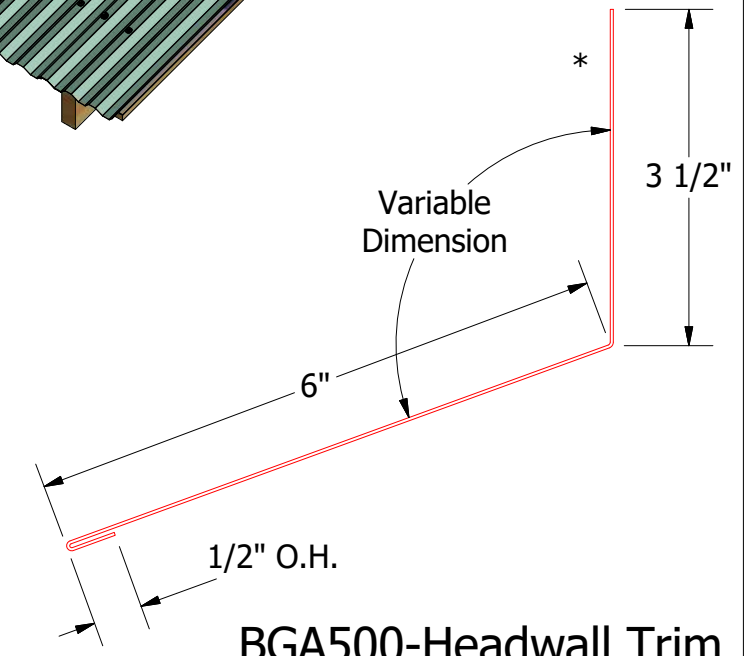


BGA500-Headwall Trim


**ATAS** ATAS INTERNATIONAL, INC  
 Allentown PA  
 610-395-8445  
 Mesa AZ  
 480-558-7210

TITLE				Grand C Headwall Detail			
DWG. NO.				DR	KRK	DATE	12/6/2016
				APP	DAS	DATE	12/14/2016
MATERIAL				SH. SIZE	B	SCALE	X:X
REV. NO.	DATE	DESCRIPTION OF REVISION	BY	APP			

**Note:** Start/End Vented Closure Angle runs with at least 2'-0" of Non-Vented Closure Angles.

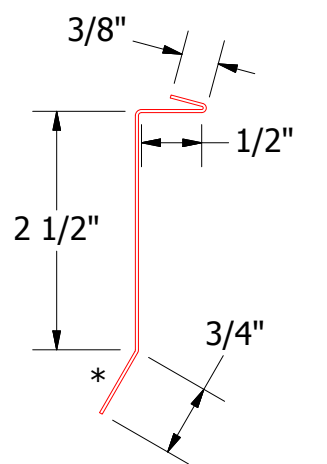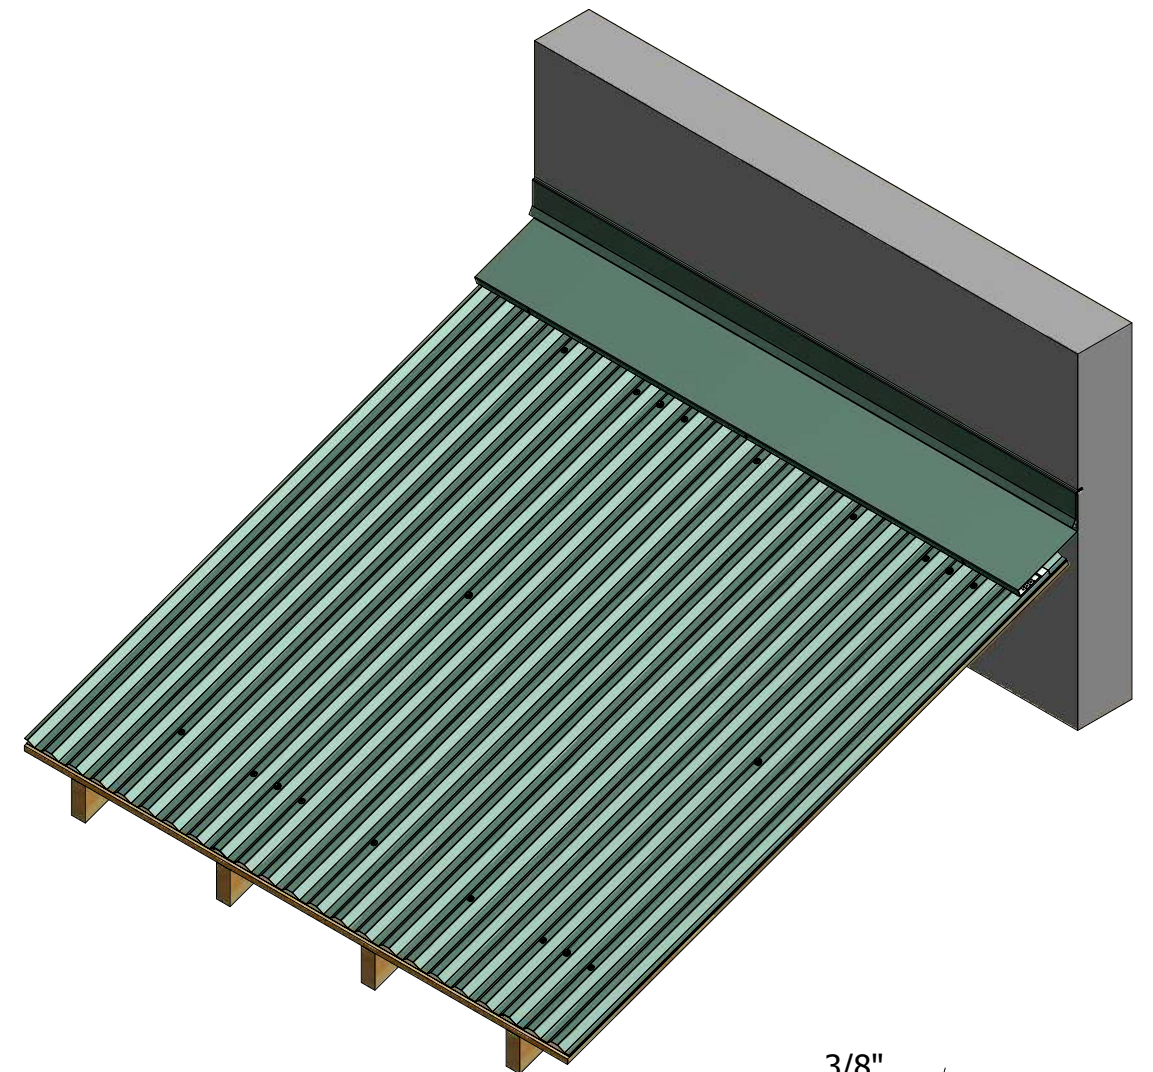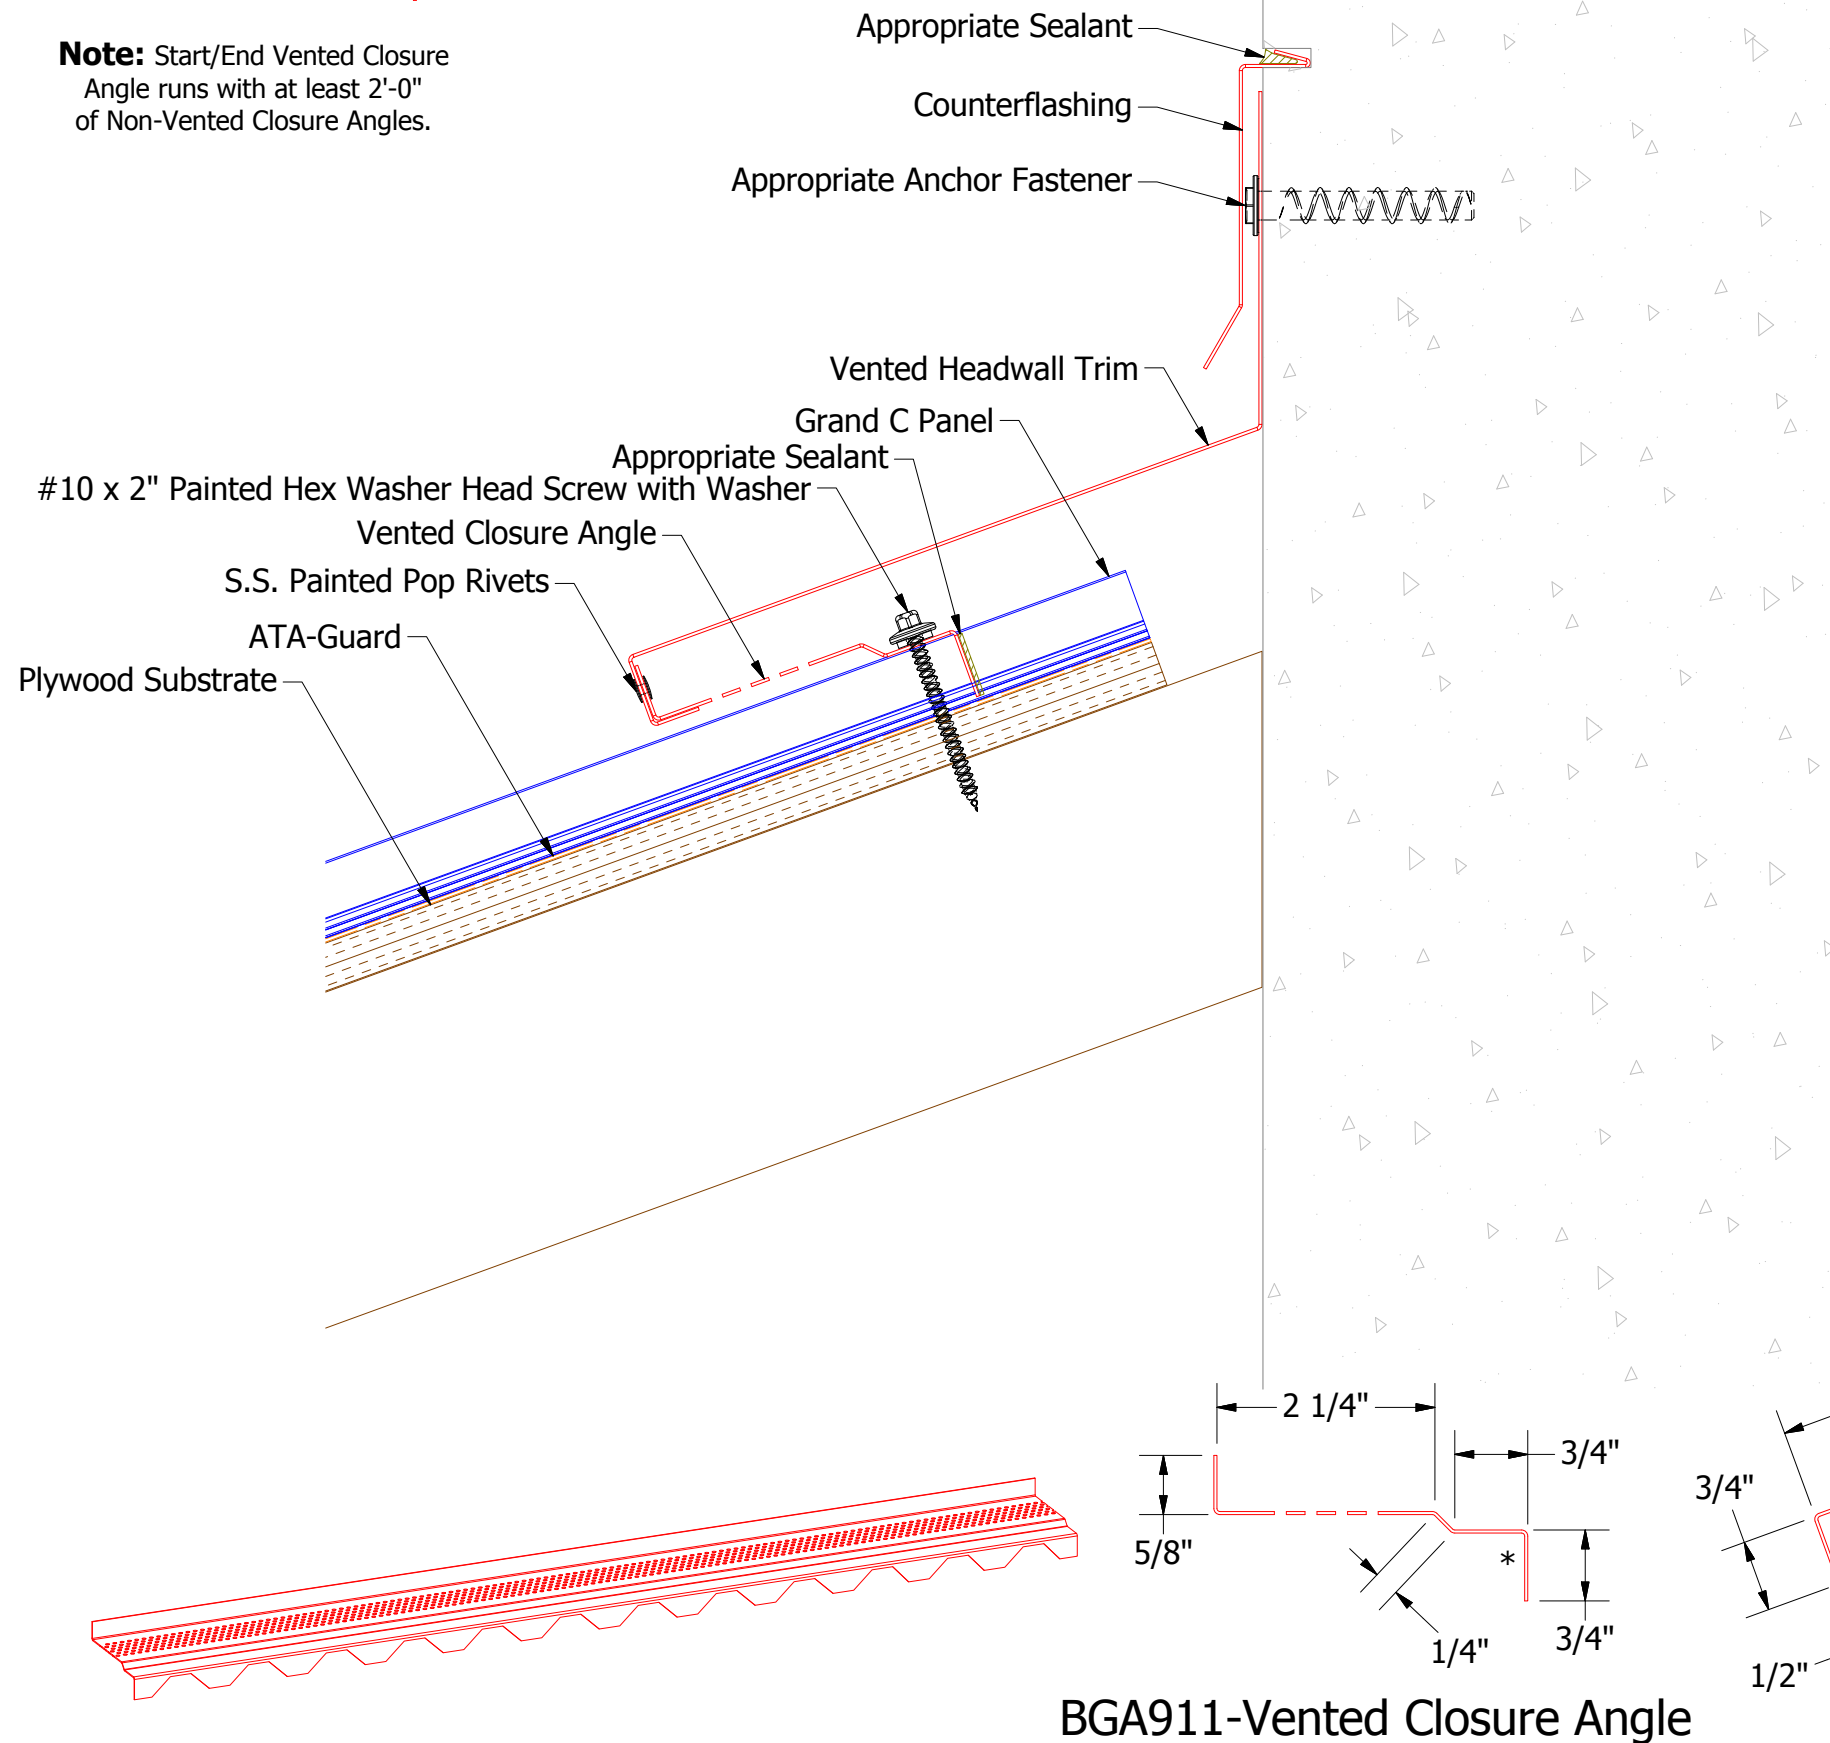


**BGA980-Counterflashing**

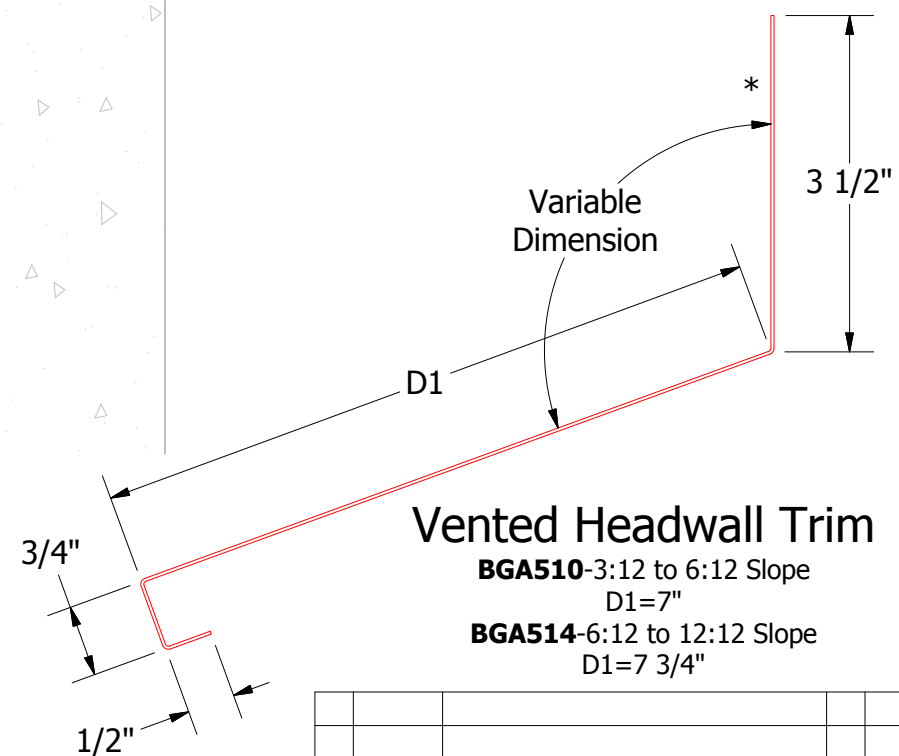

**Vented Headwall Trim**  
**BGA510**-3:12 to 6:12 Slope  
D1=7"  
**BGA514**-6:12 to 12:12 Slope  
D1=7 3/4"

**BGA911-Vented Closure Angle**

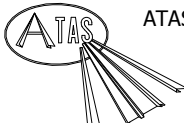		ATAS INTERNATIONAL, INC Allentown PA 610-395-8445 Mesa AZ 480-558-7210	
TITLE Grand C Vented Headwall Detail			
DWG. NO.	DR	KRK	DATE 1/4/2017
MATERIAL	APP		DATE
	SH. SIZE	B	SCALE X:X