




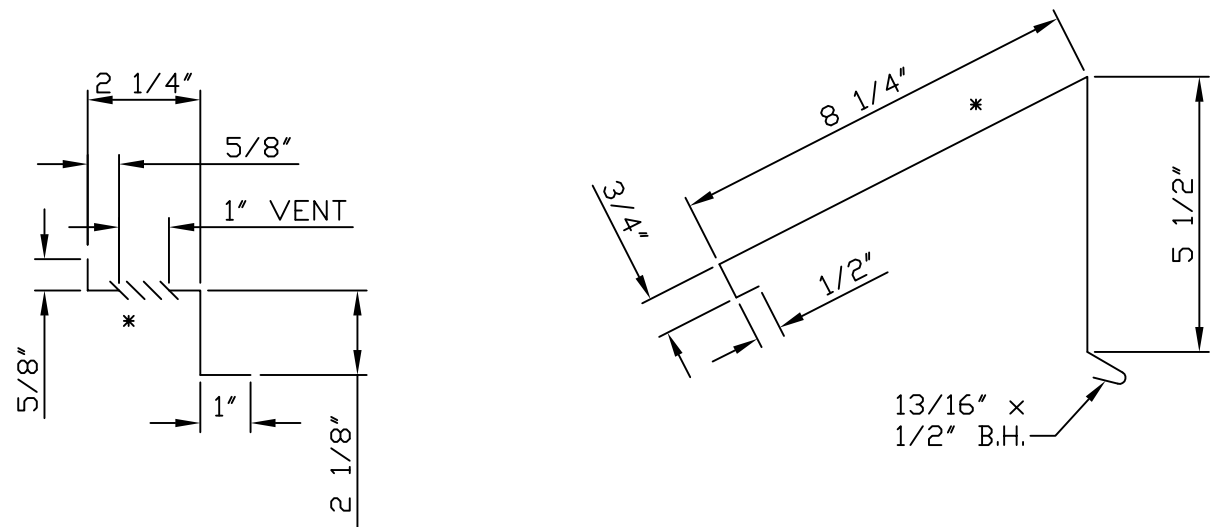


(16) - MRA911 - VENTED "Z" CLOSURE

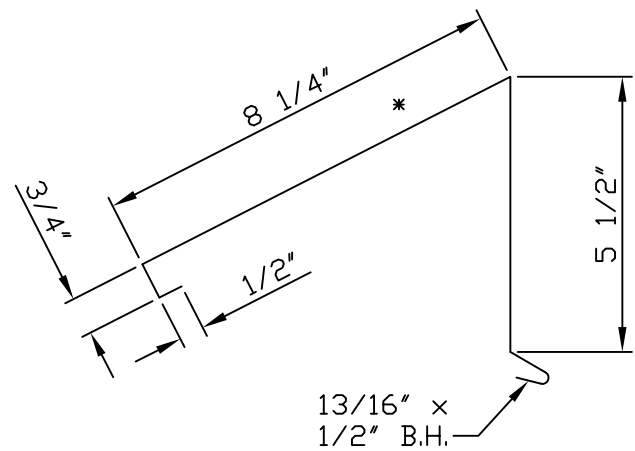


(20) - MRA362 - VENTED SHED RIDGE CAP
Roof slopes 3/12+ to 6/12
Ridge splice to match ridge cap 6" long each; MDA363

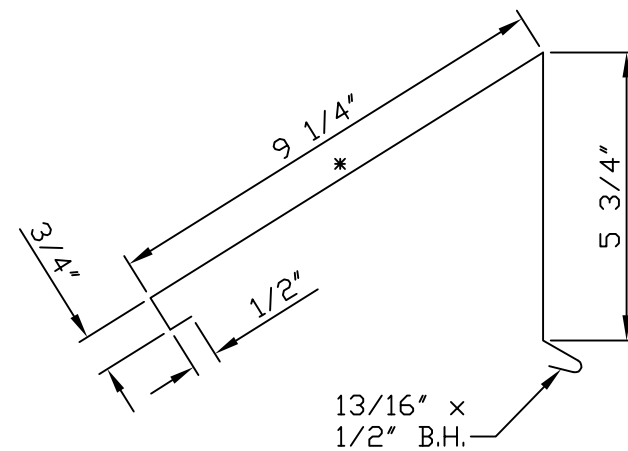



(20) - MRA364 - VENTED SHED RIDGE CAP
Roof slopes 6/12+ to 9/12
Ridge splice to match ridge cap 6" long each; MDA365

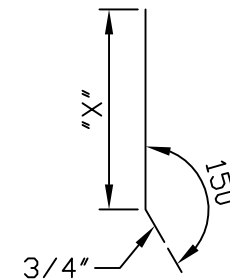

(18) - MRA348 SHED RIDGE STARTER CLEAT
Note: This part furnished in either 24 ga. steel or .032 aluminum. No specific color.
Dimension "X" is equal to the chosen #20's dimension "C" minus 1/8".

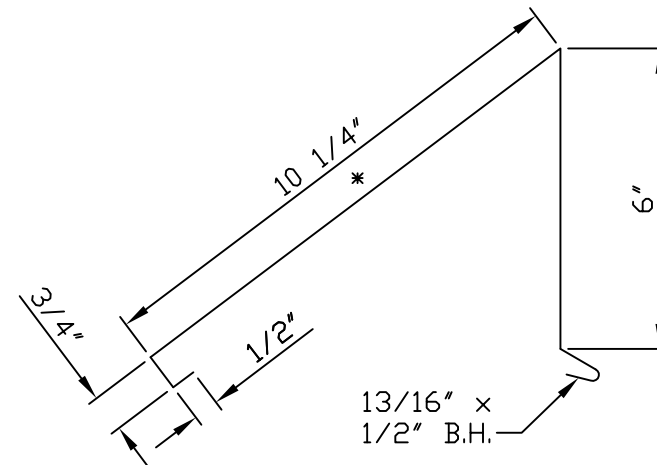

(20) - MRA366 - VENTED SHED RIDGE CAP
Roof slopes 9/12+ to 12/12
Ridge splice to match ridge cap 6" long each; MDA367

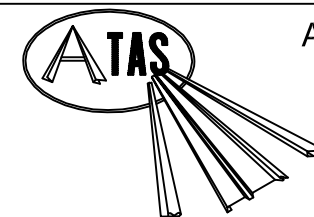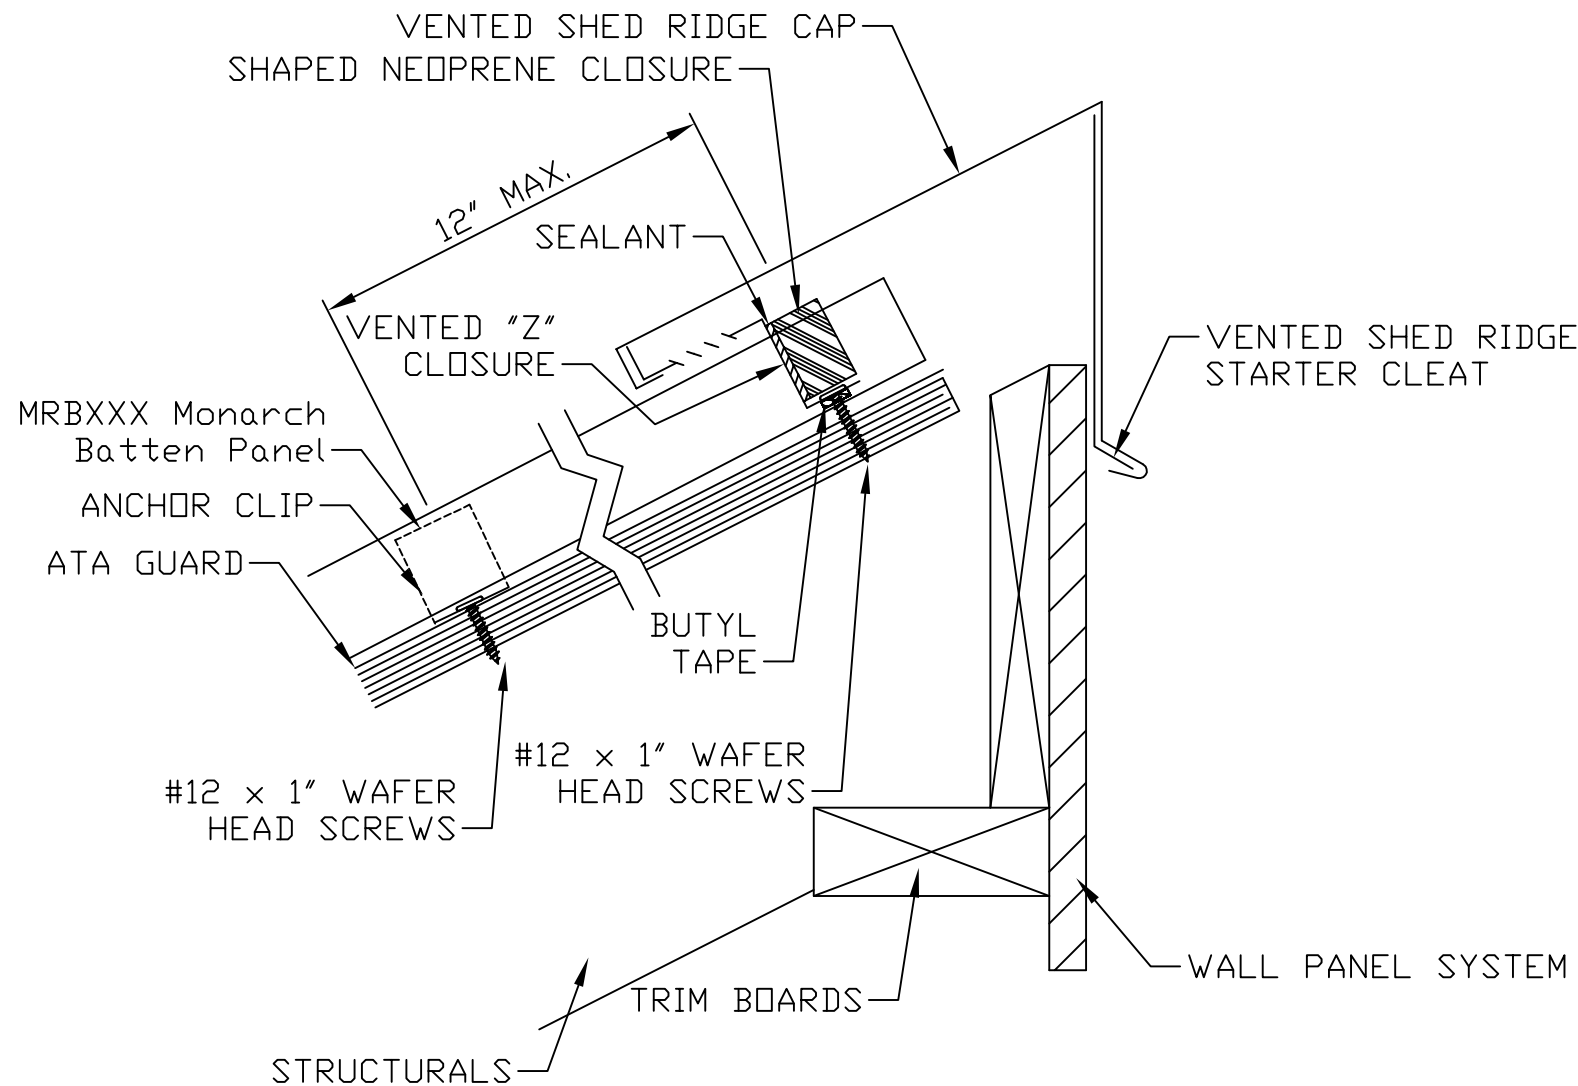

ATAS INTERNATIONAL, INC.
Allentown PA
610-395-8445
Mesa AZ
480-558-7210

TITLE MRB Vented Shed Ridge - Ply

DWG NO. / FILE NO. MRB Vented Shed Ridge - Ply SCALE 3"=1'-0"

DRAWN BY DAS DATE 8-2-07 APPR. BY JEB DATE 8-2-07

REVISION NO. XXXX REVISION DATE MM/DD/YY APPR. BY XXXX APPR. DATE MM/DD/YY

Rev. No.	Revision Date	Drawn By	Description of Revision
0	8-2-07	DAS	MRB Vented Shed Ridge - Ply