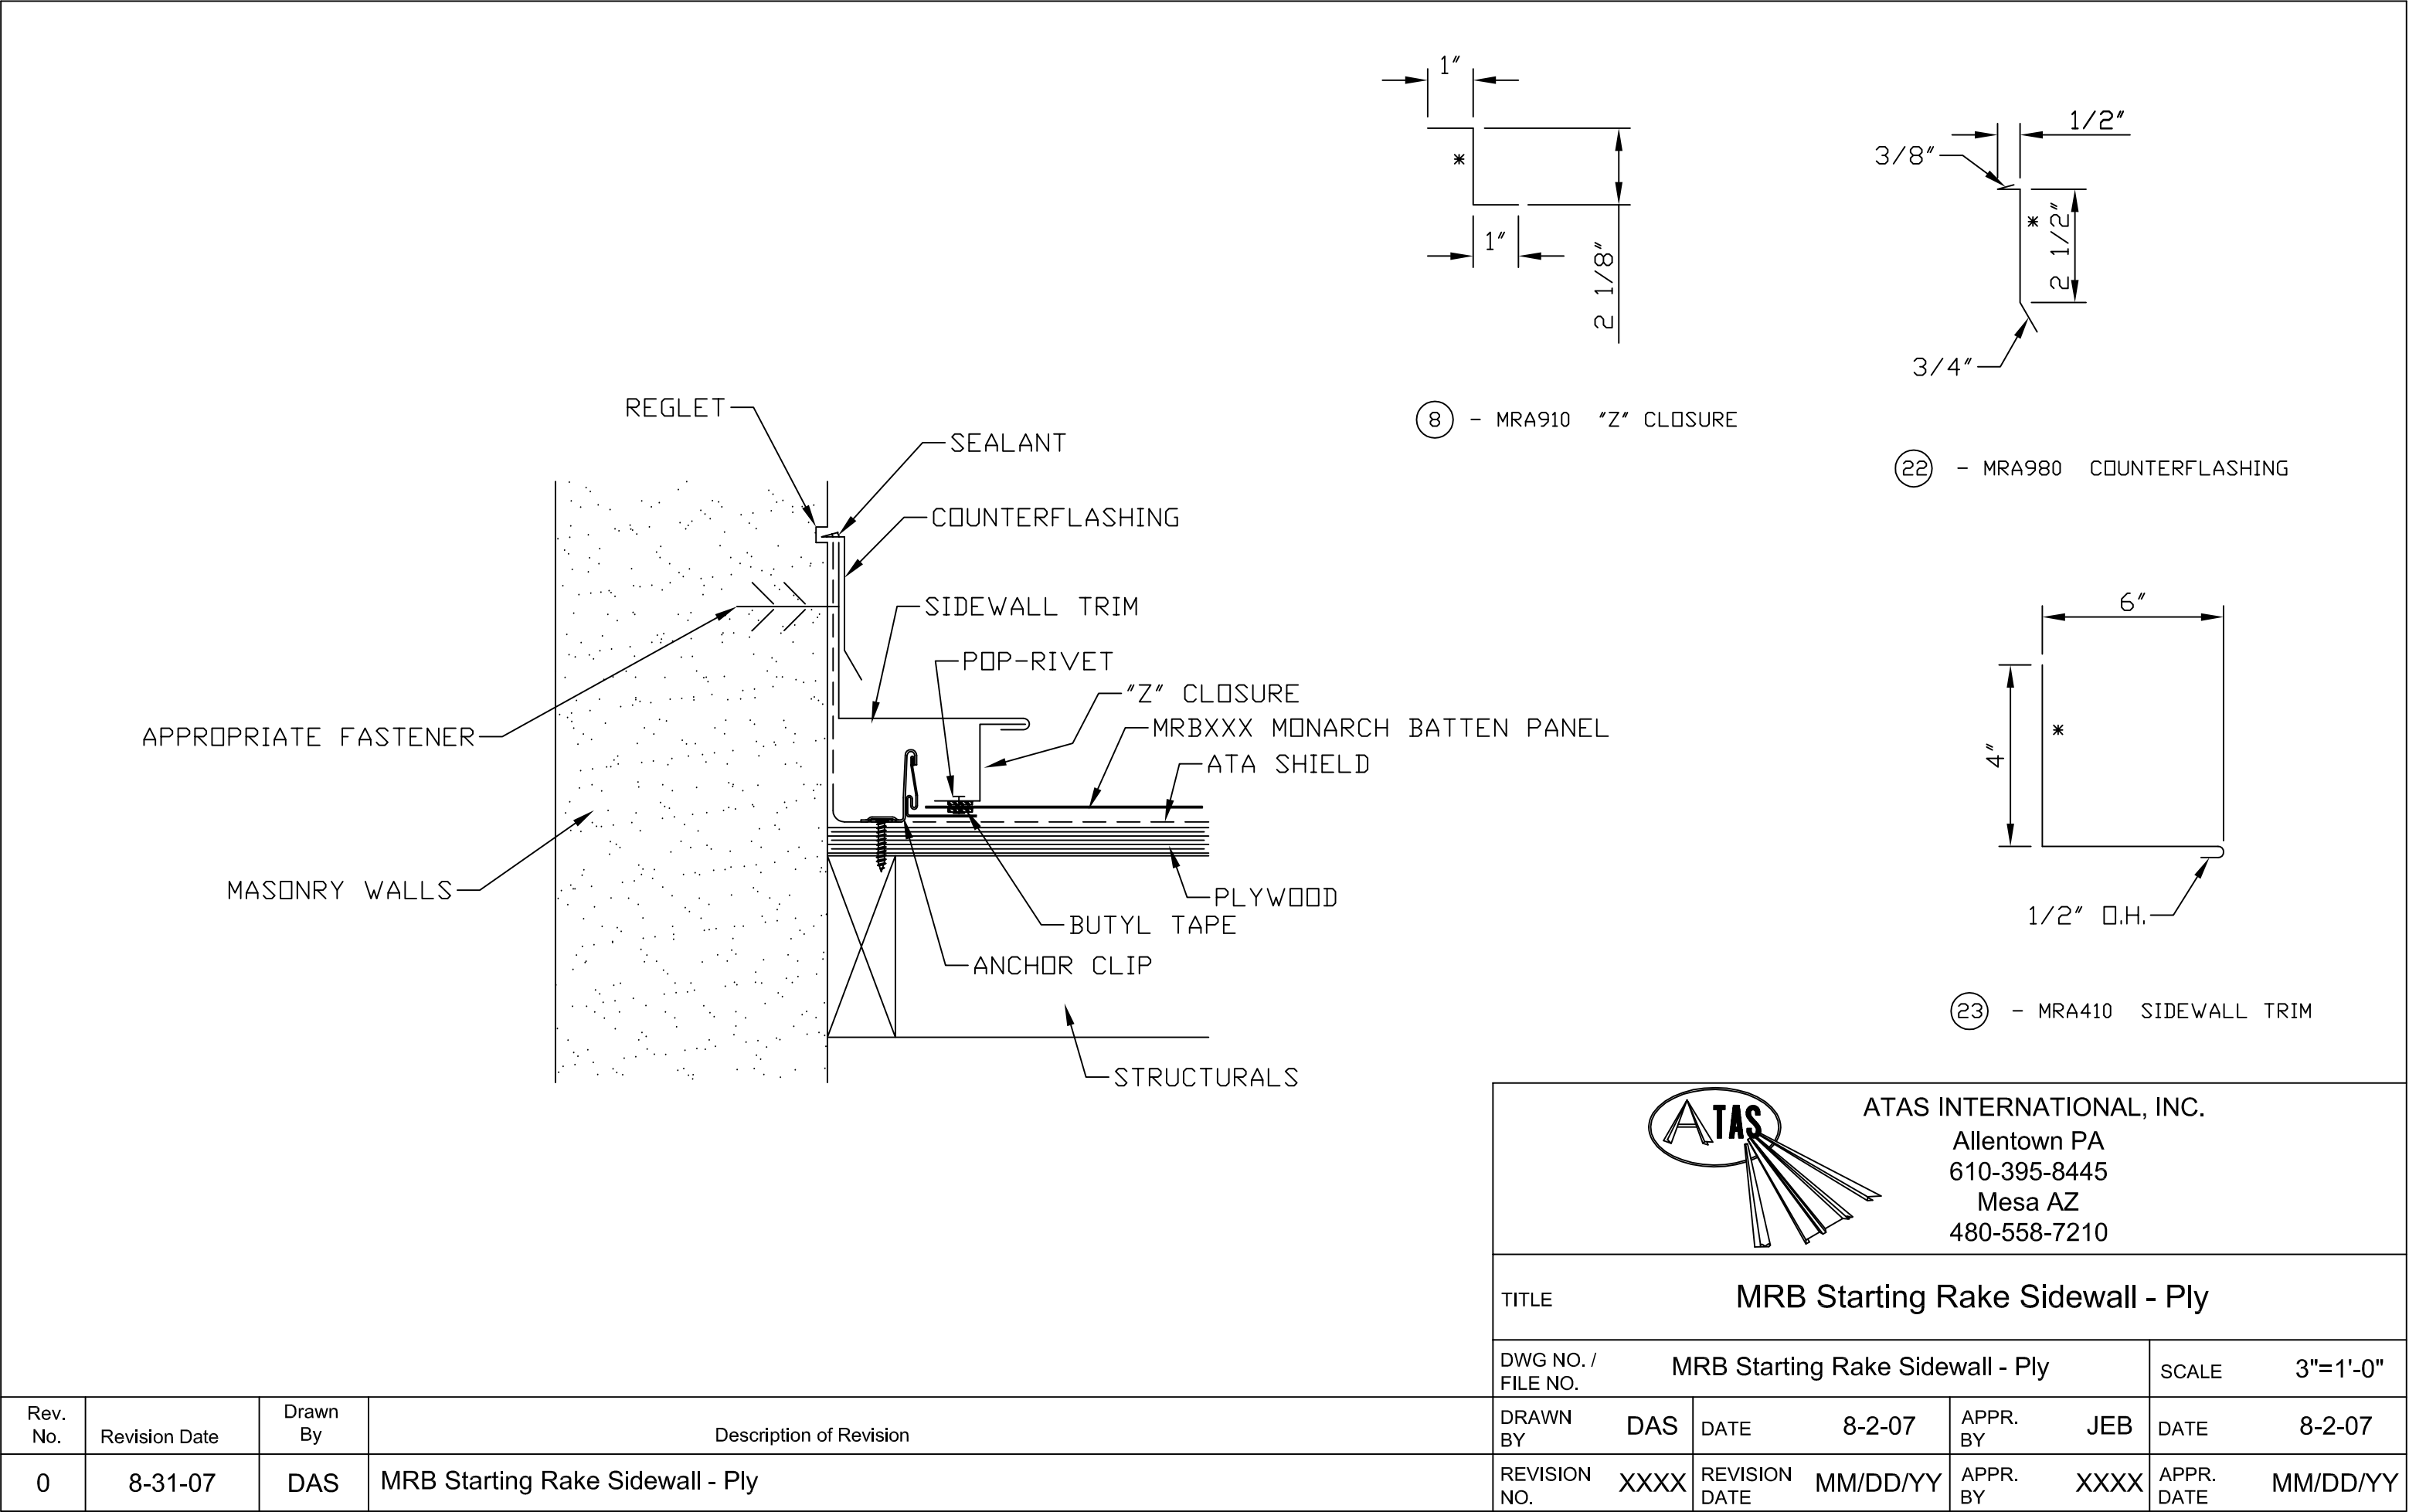


ATAS INTERNATIONAL, INC.
Allentown PA
610-395-8445
Mesa AZ
480-558-7210

TITLE					
MRB Starting Rake Sidewall - Ply					
DWG NO. / FILE NO.			MRB Starting Rake Sidewall - Ply		SCALE 3"=1'-0"
DRAWN BY	DAS	DATE	8-2-07	APPR. BY	JEB
REVISION NO.	XXXX	REVISION DATE	MM/DD/YY	APPR. BY	XXXX

Rev. No.	Revision Date	Drawn By	Description of Revision
0	8-31-07	DAS	MRB Starting Rake Sidewall - Ply