



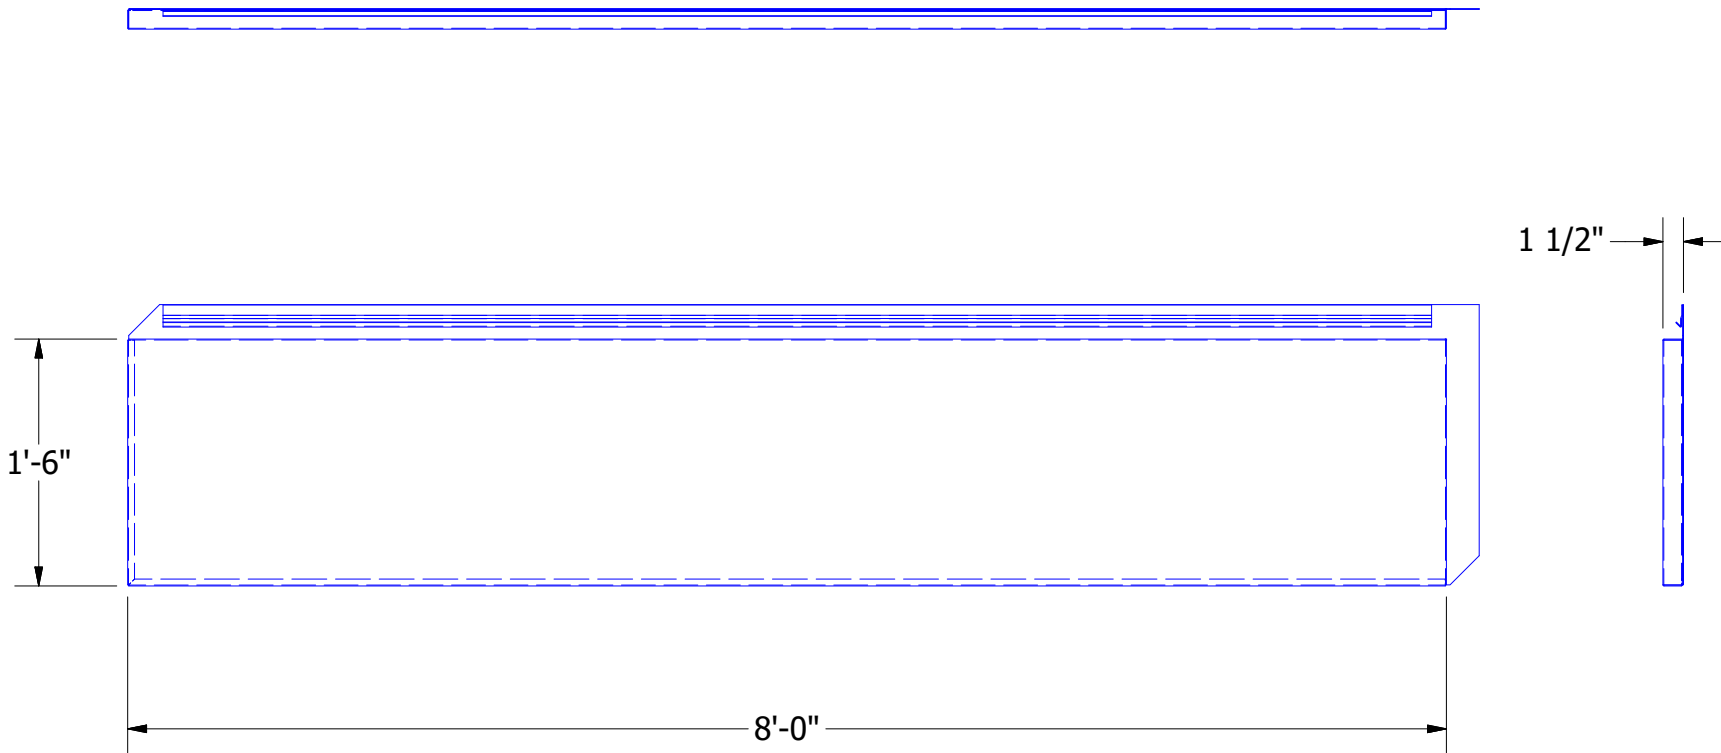


Omawall Horizontal Panel

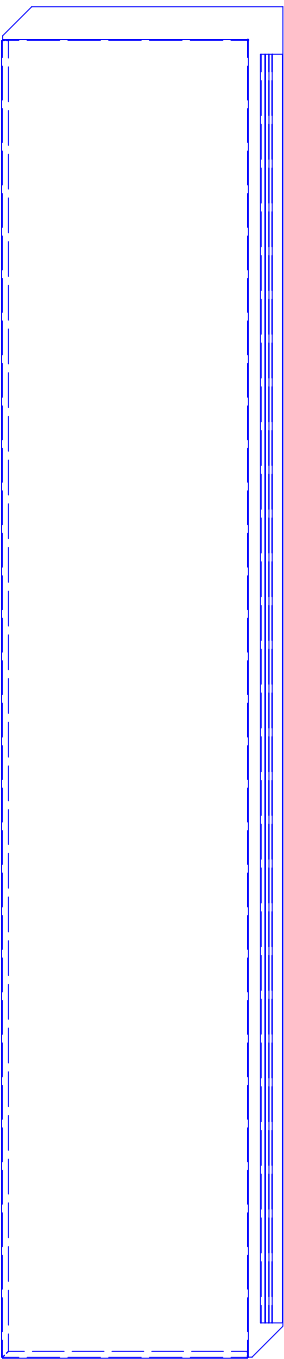


Omawall Vertical Panel

						Omawall Panel Detail			
						DWG. NO.		DR KRK	DATE 2/22/2021
						MATERIAL		APP	DATE
REV. NO.	DATE	DESCRIPTION OF REVISION			BY	APP	SH. SIZE B	SCALE X:X	

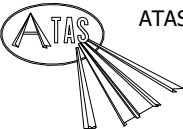

ATAS INTERNATIONAL, INC
Allentown PA
610-395-8445
Mesa AZ
480-558-7210

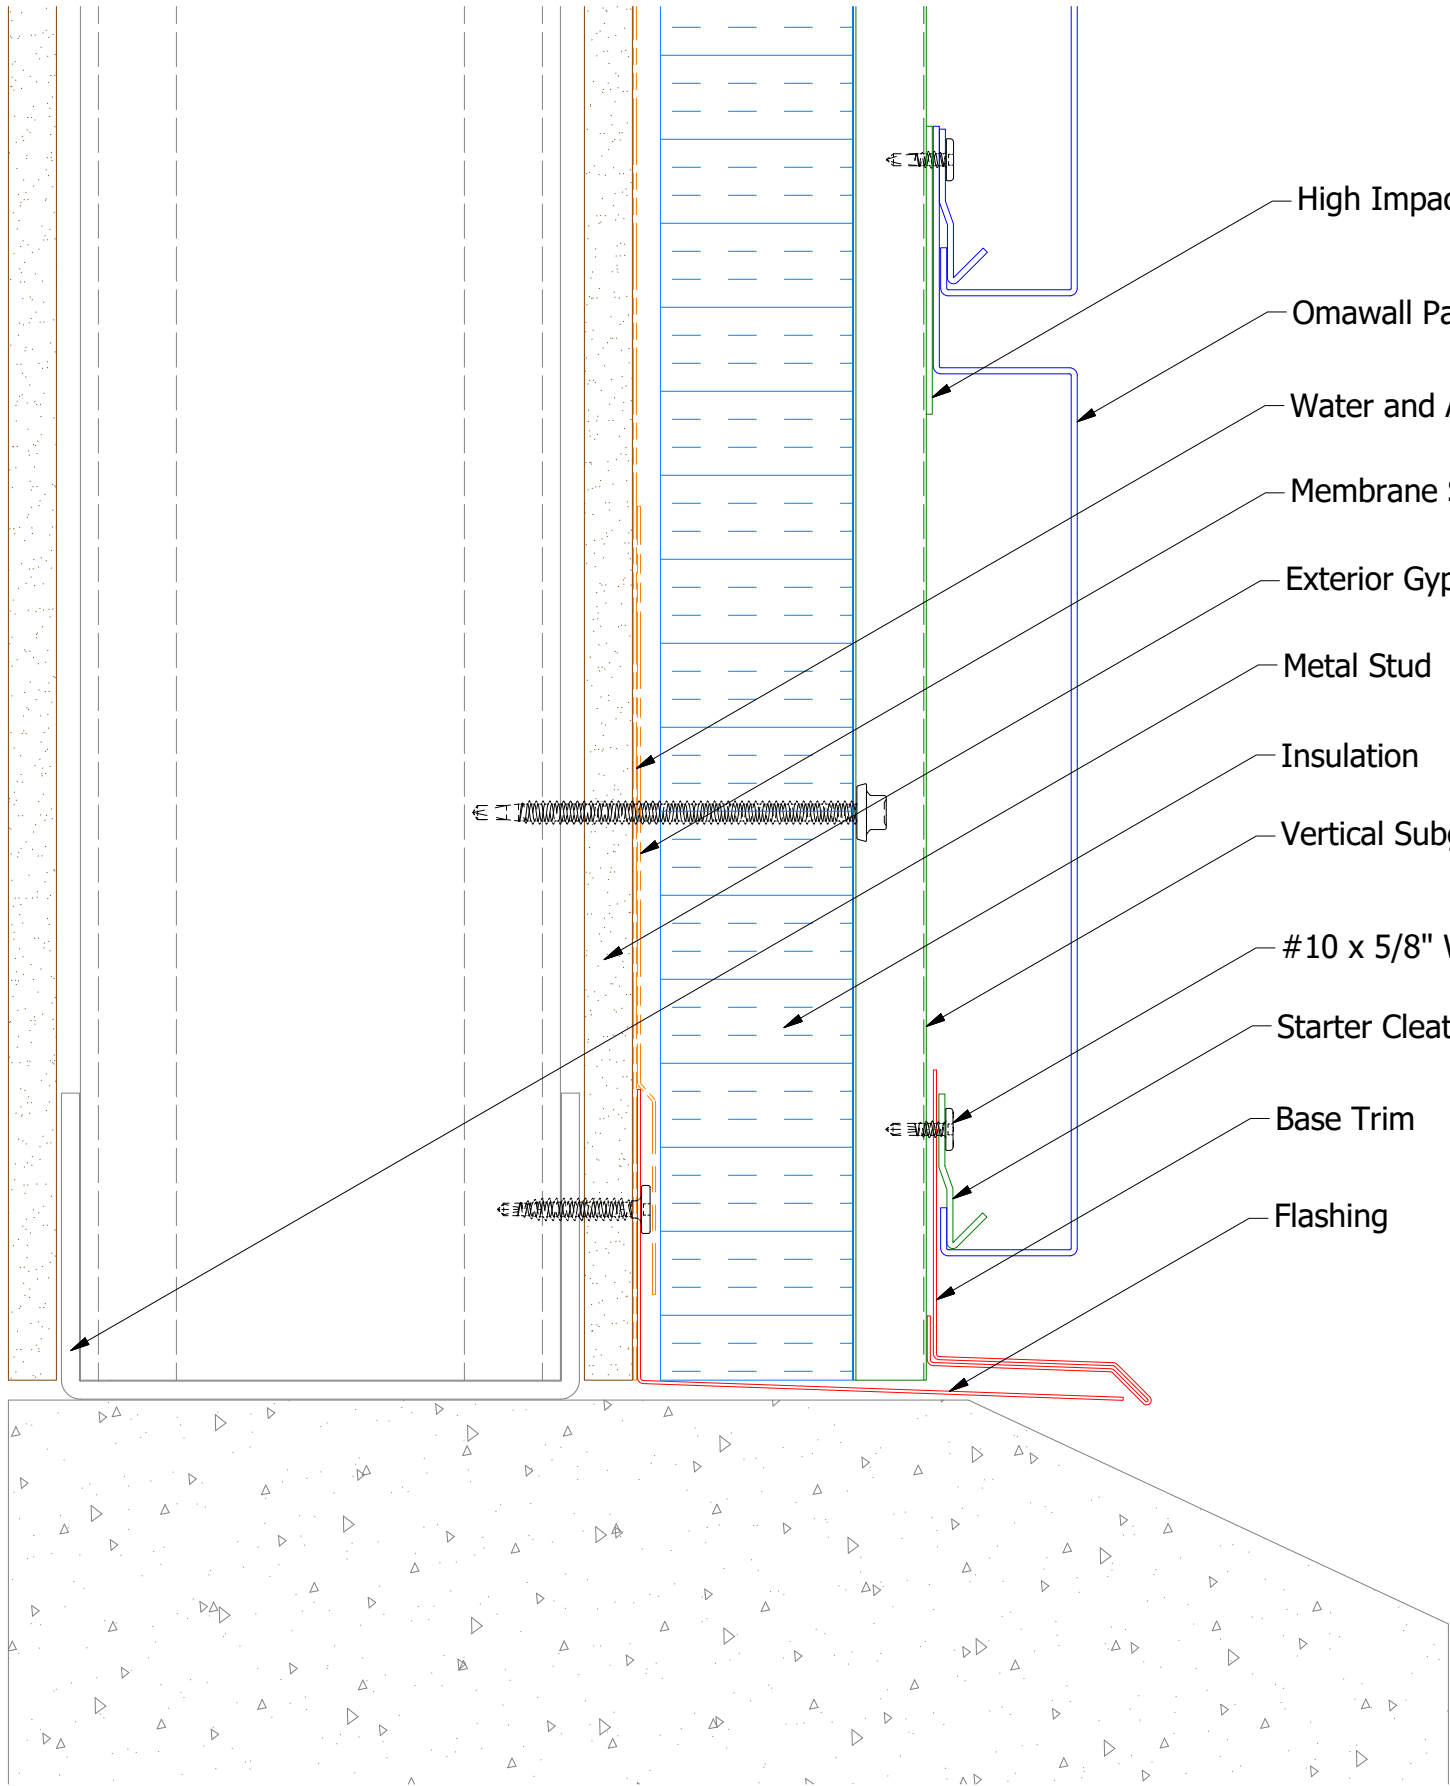

High Impact Plastic Shim (as required)

Omawall Panel

Water and Air Resistive Barrier

Membrane Strip

Exterior Gypsum Board

Metal Stud

Insulation



Vertical Subgirt

#10 x 5/8" Wafer Head Fastener


Starter Cleat

Base Trim

Flashing

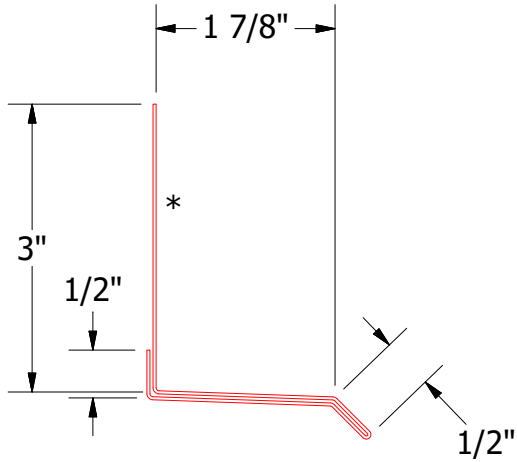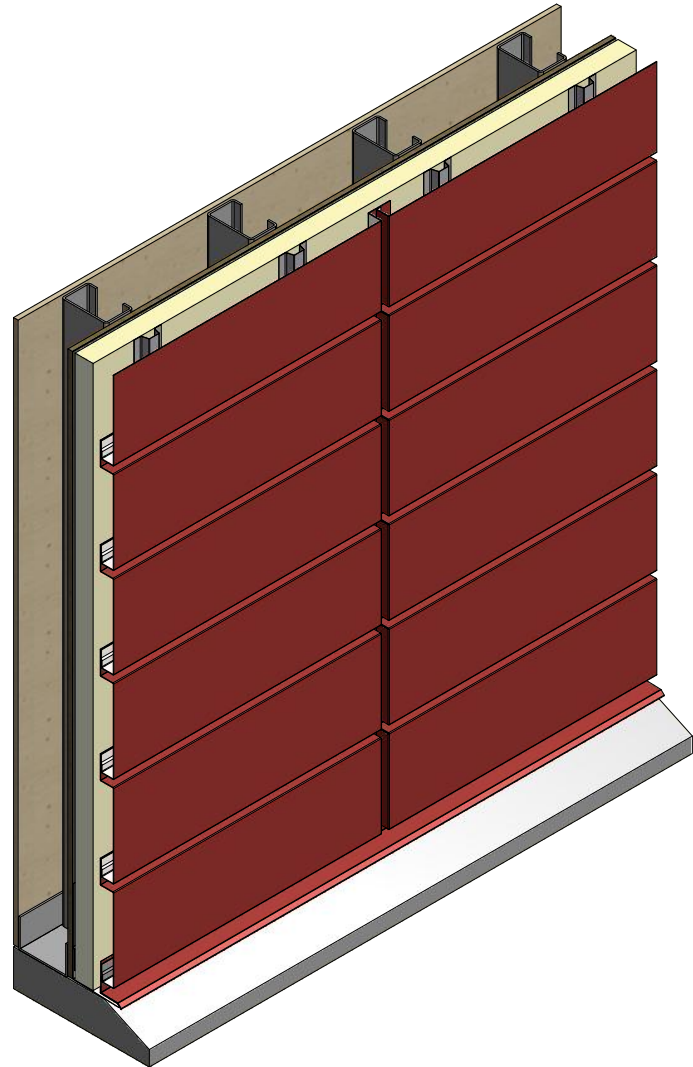

Base Trim

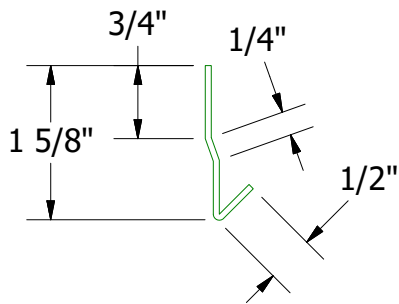


Starter Cleat



Note: * denotes color side.

	ATAS INTERNATIONAL, INC	
	Allentown PA 610-395-8445 Mesa AZ 480-558-7210	
TITLE		Omawall Open Base Detail
DWG. NO.	DR	DATE
	DMR	3/10/2021
	APP	DATE
MATERIAL	SH. SIZE	SCALE
	B	X:X

REV. NO.	DATE	DESCRIPTION OF REVISION	BY	APP

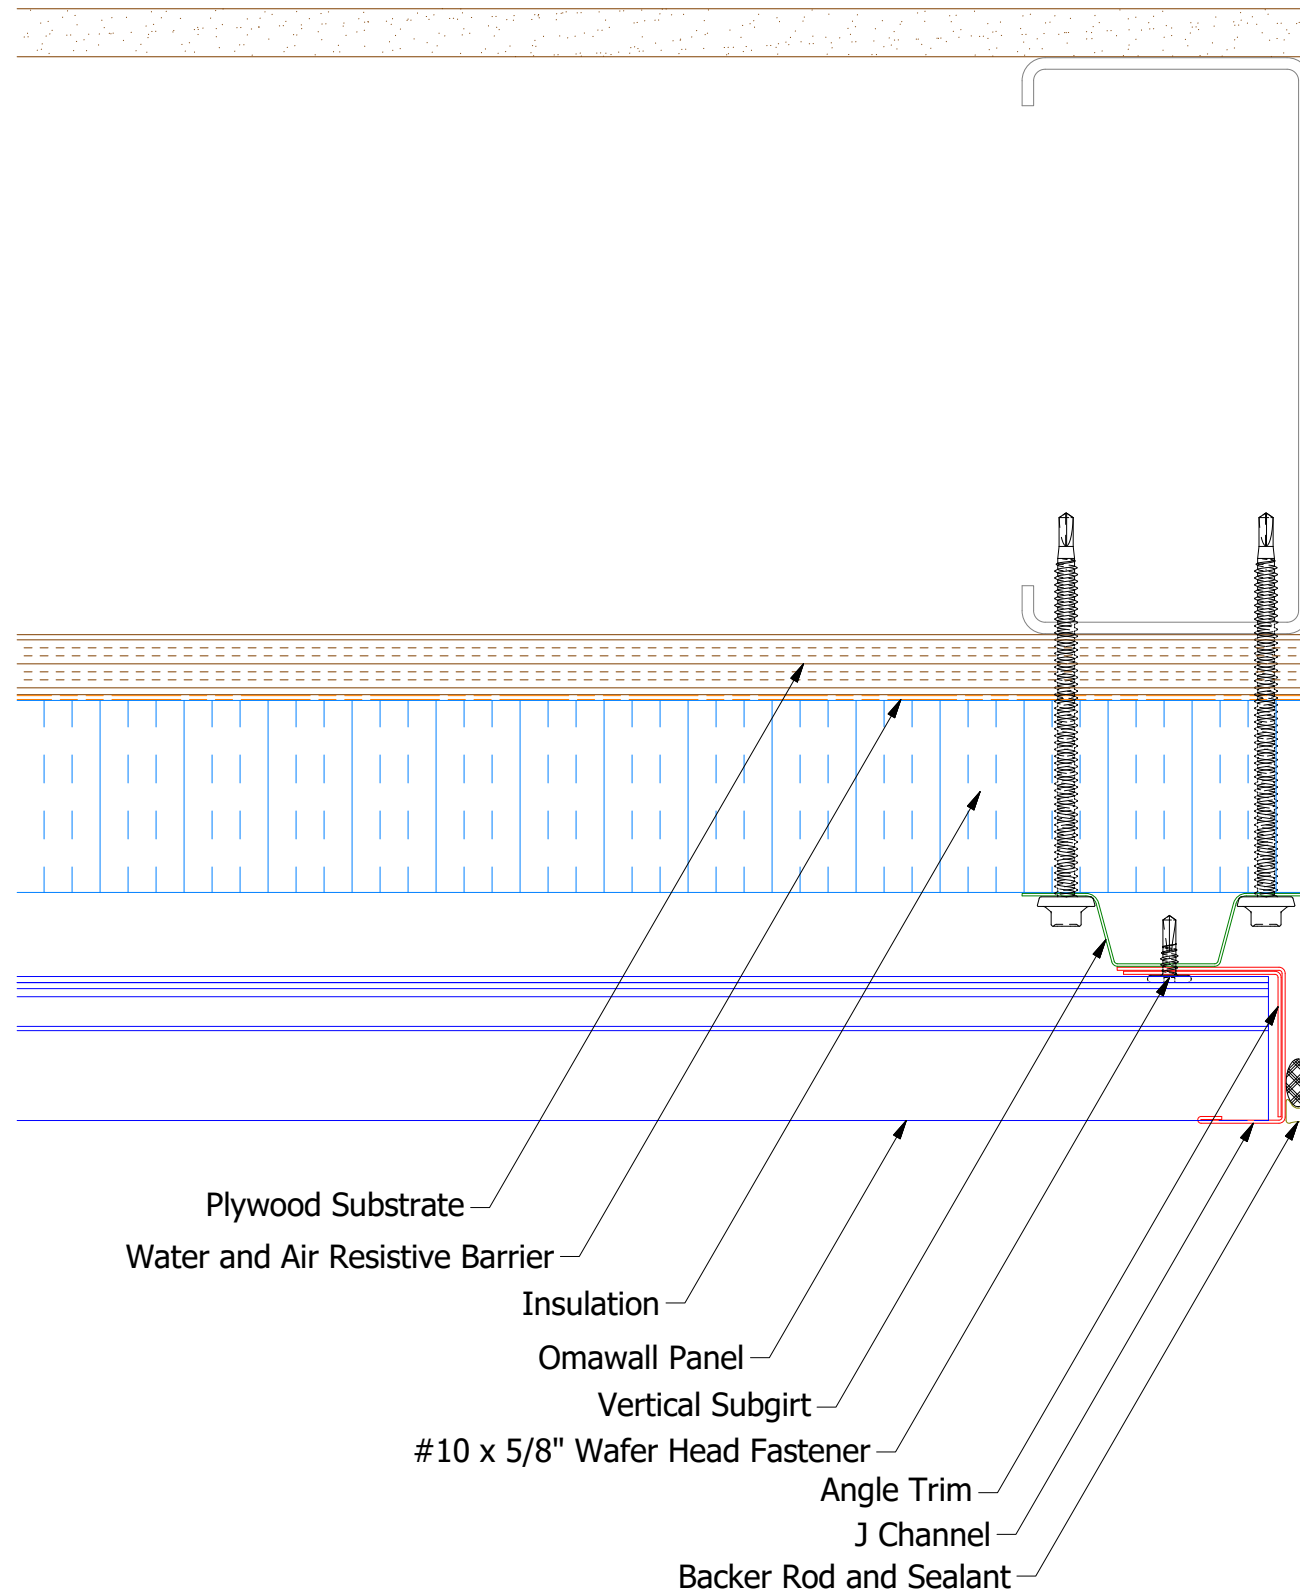

Note: * denotes color side.

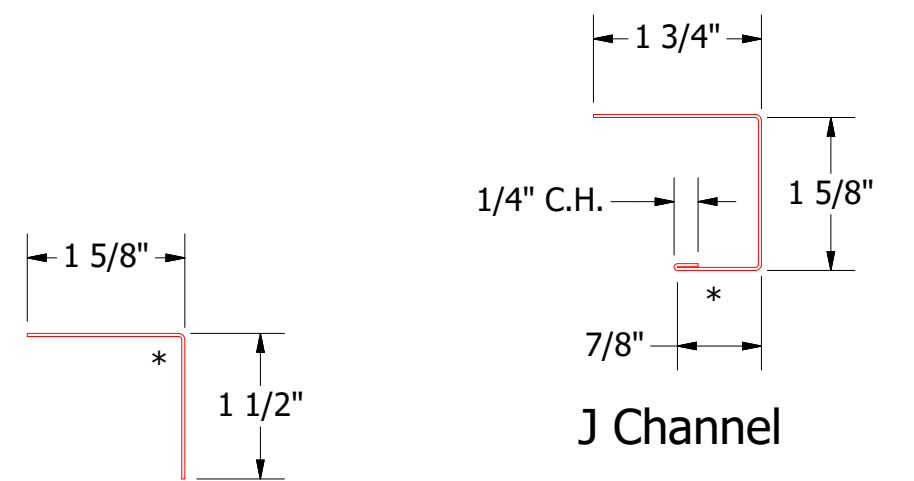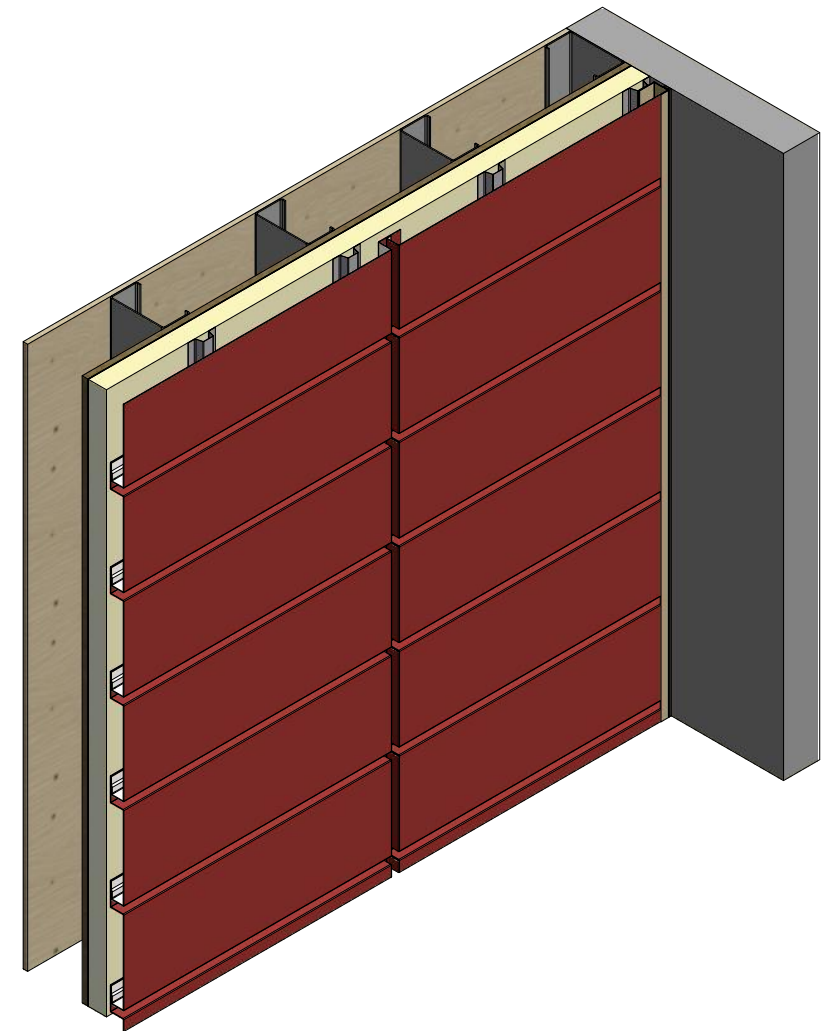



Angle Trim

J Channel



ATAS INTERNATIONAL, INC
Allentown PA
610-395-8445
Mesa AZ
480-558-7210

					TITLE					
					DWG. NO.					
					DR			DATE		
					APP			DATE		
					MATERIAL					
REV. NO.		DATE		DESCRIPTION OF REVISION			BY		APP	

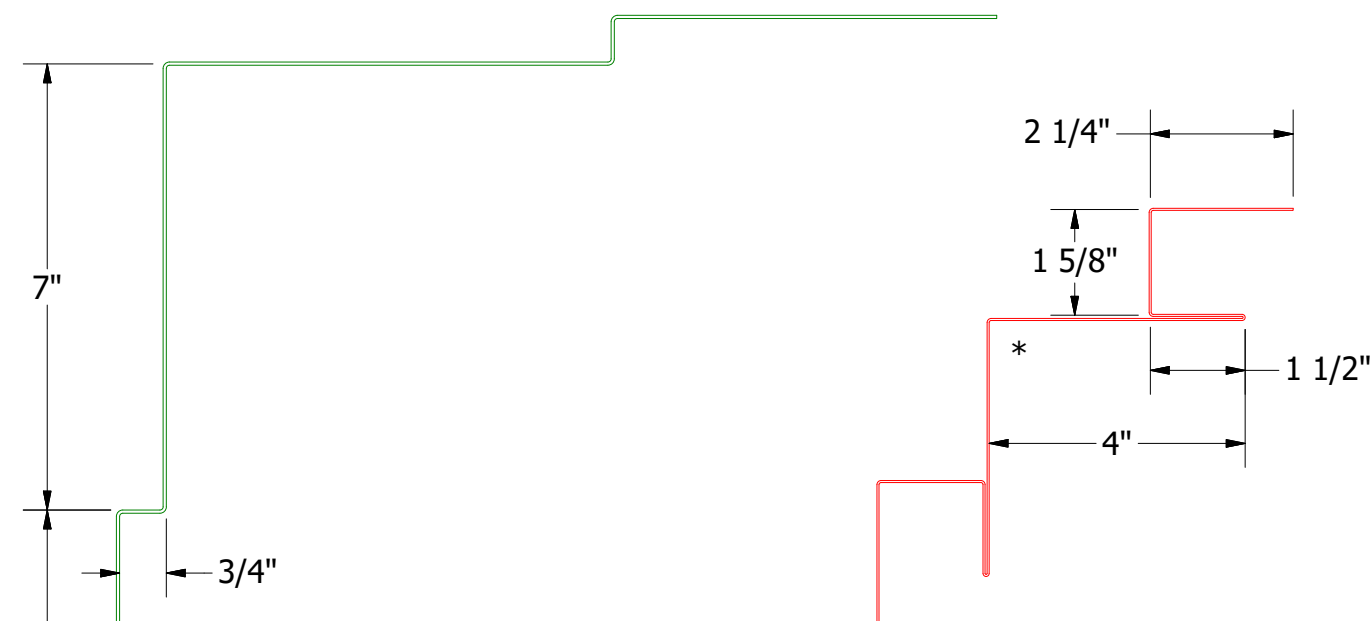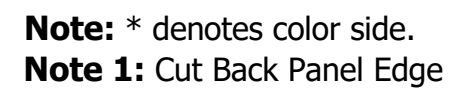





Support Plate

					TITLE Omawall Open Inside Corner Detail			
					DWG. NO.		DR DMR	DATE 3/23/2021
					MATERIAL		APP	DATE
REV. NO.	DATE	DESCRIPTION OF REVISION			BY	APP	SH. SIZE B	SCALE X:X








ATAS INTERNATIONAL, INC
Allentown PA
610-395-8445
Mesa AZ
480-558-7210

TITLE	Omawall Open Inside Corner Detail
-------	-----------------------------------

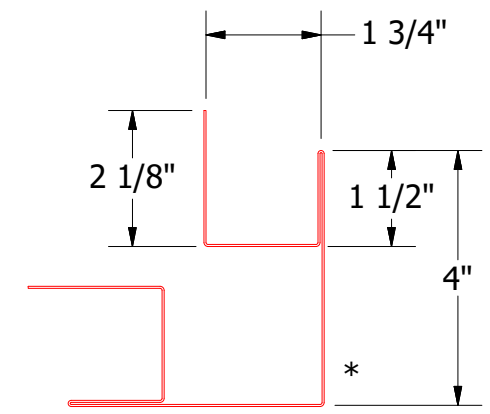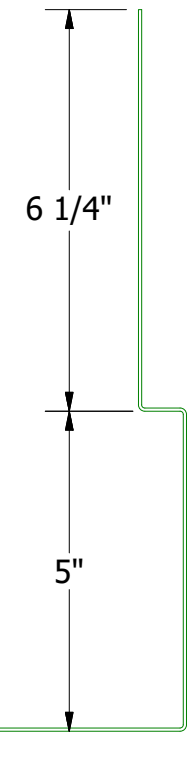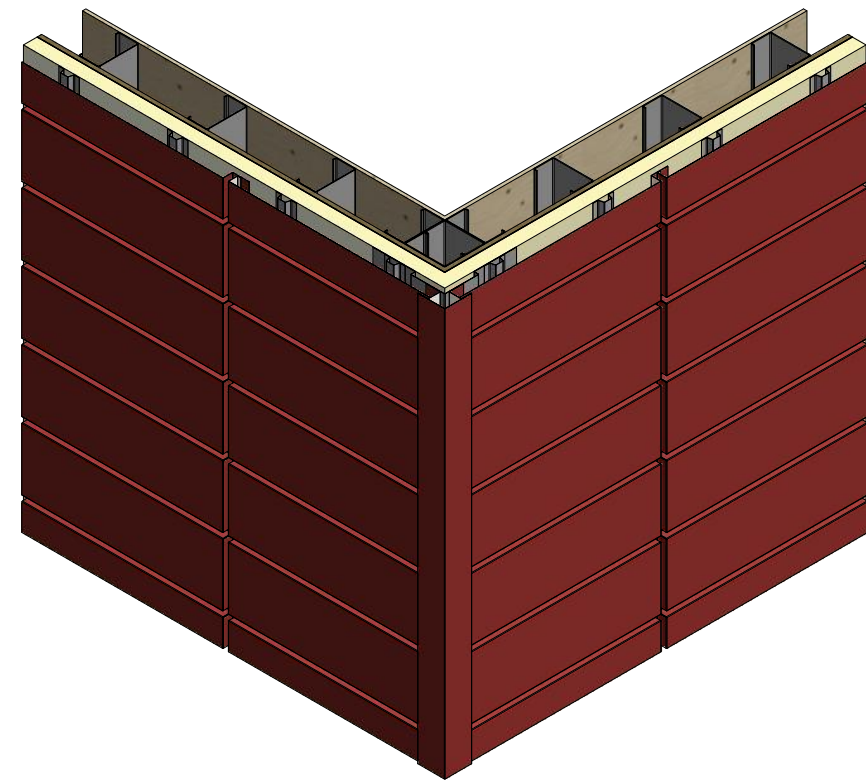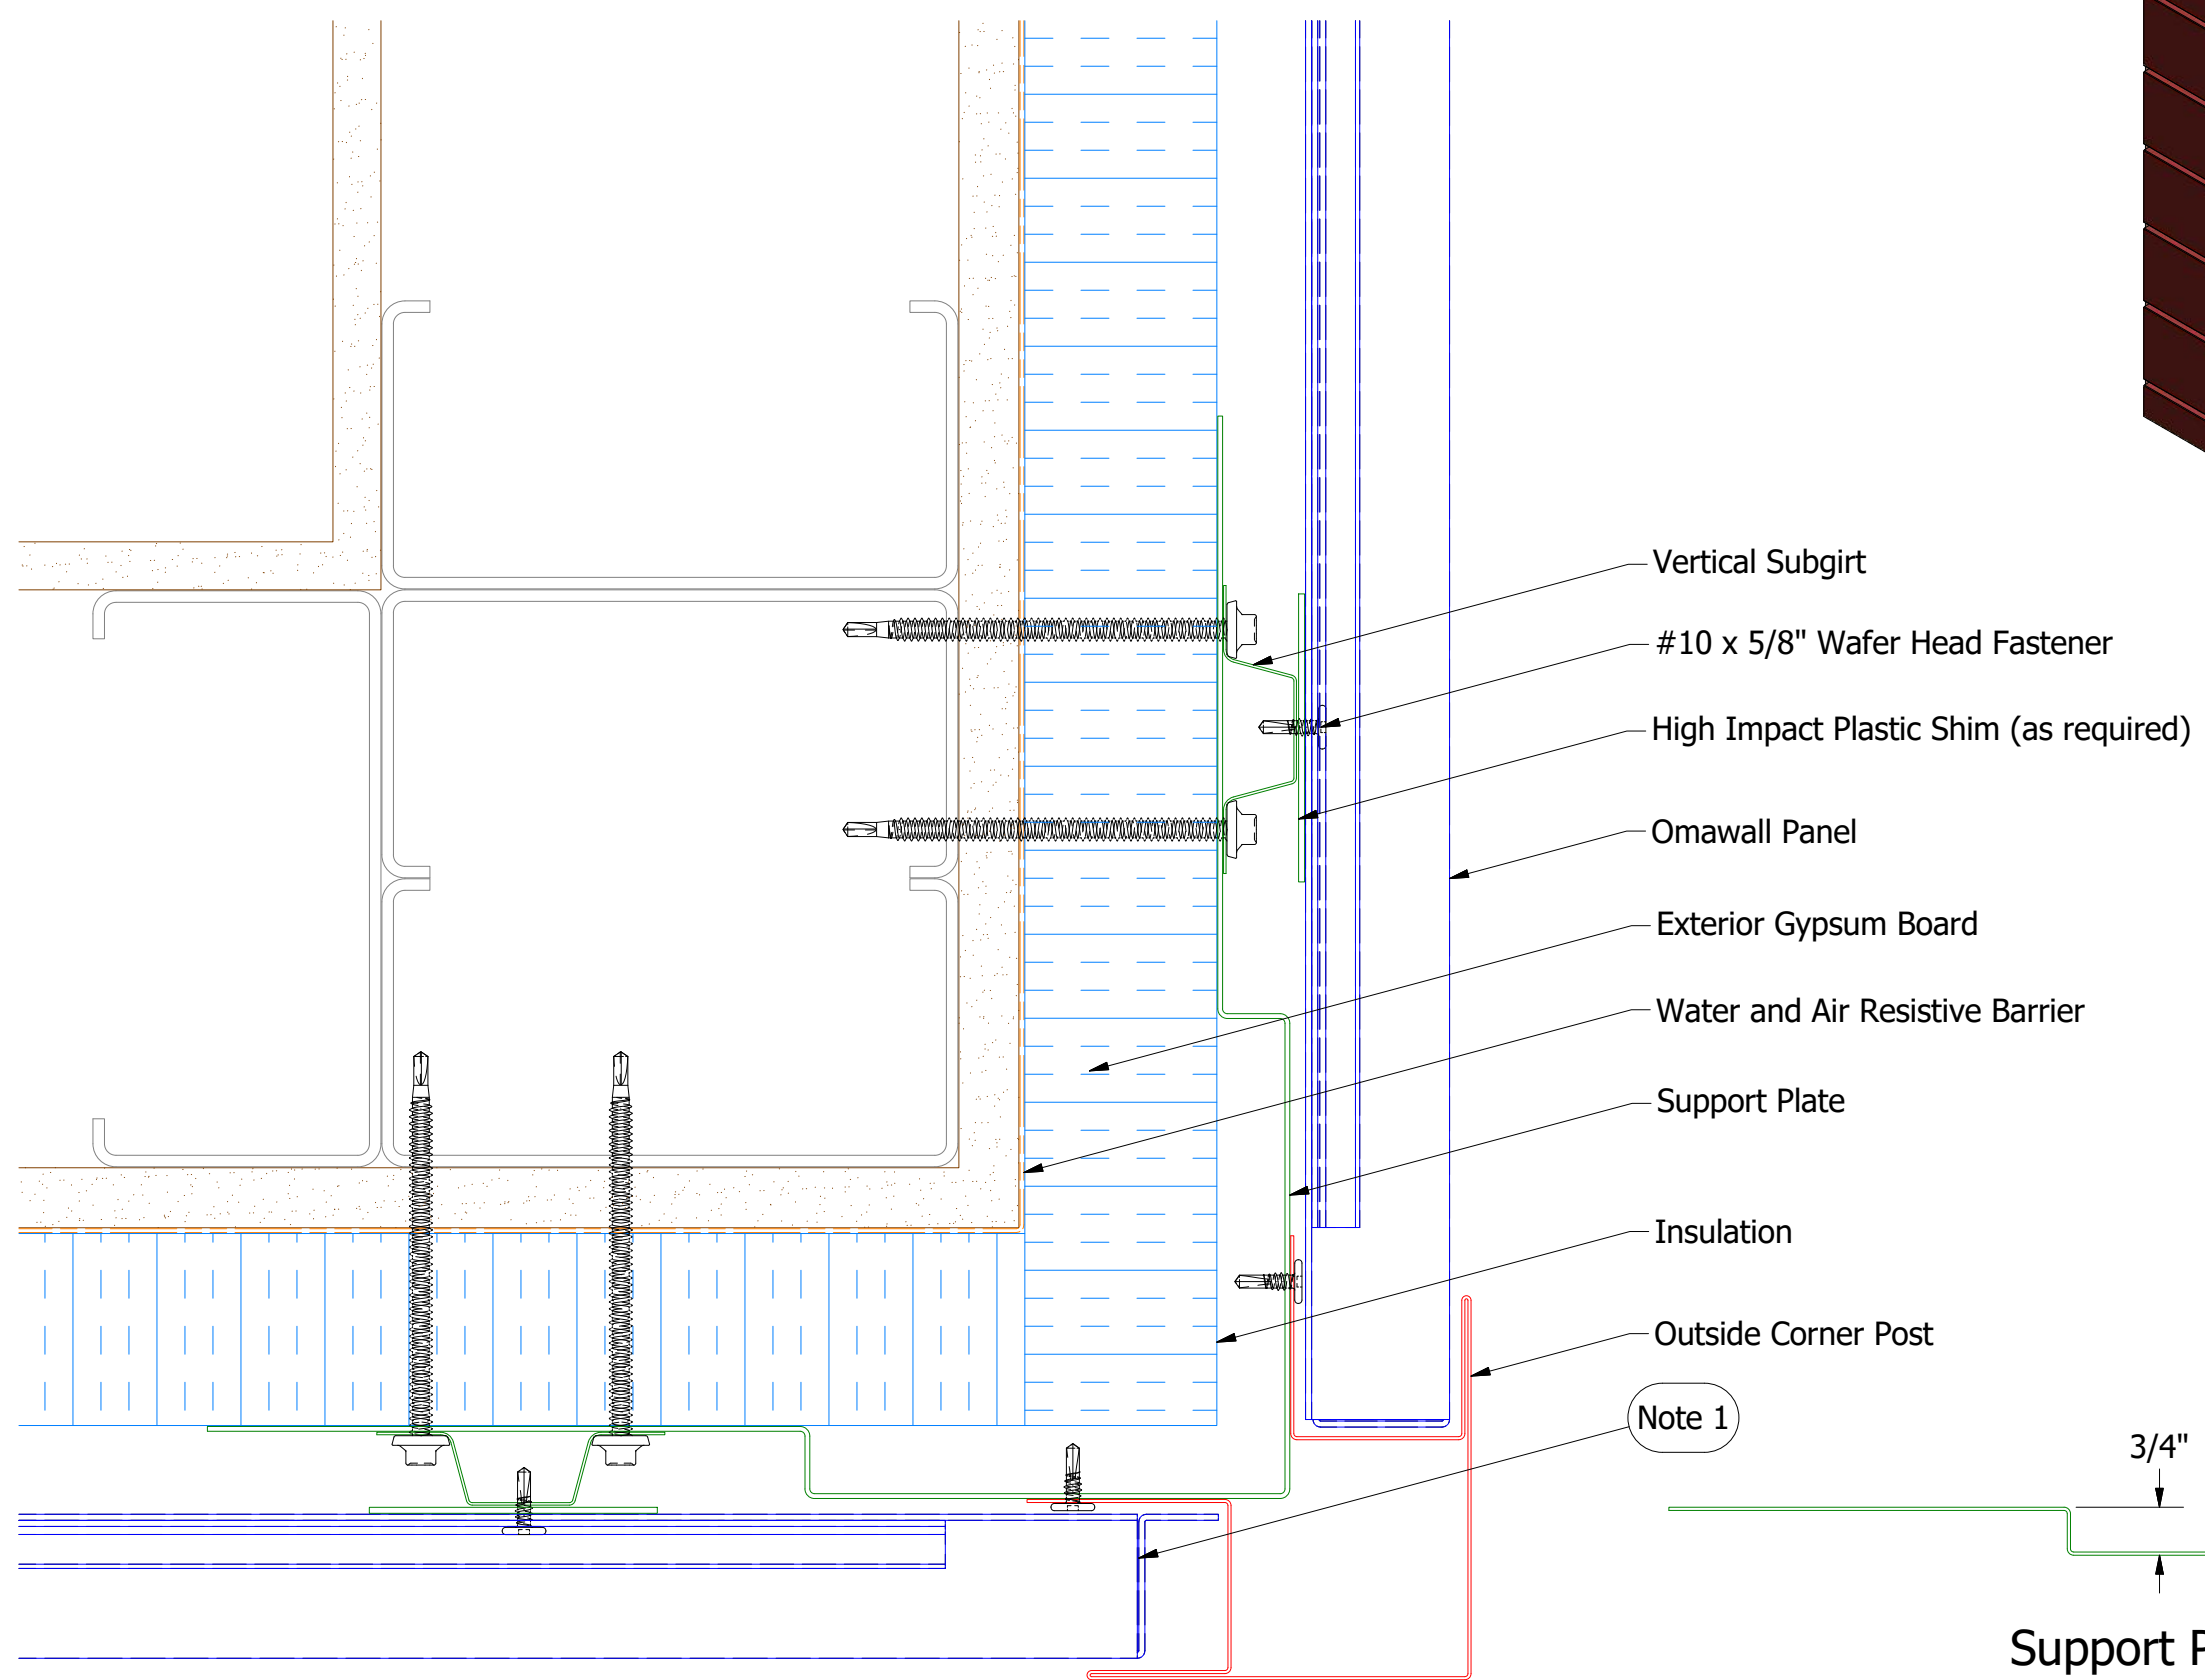



Note: * denotes color side.
Note 1: Cut Back Panel Edge.

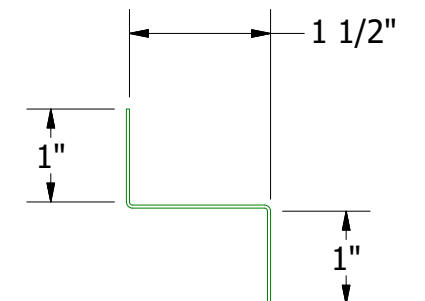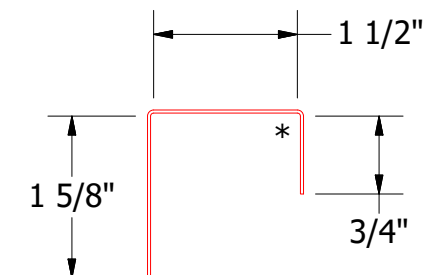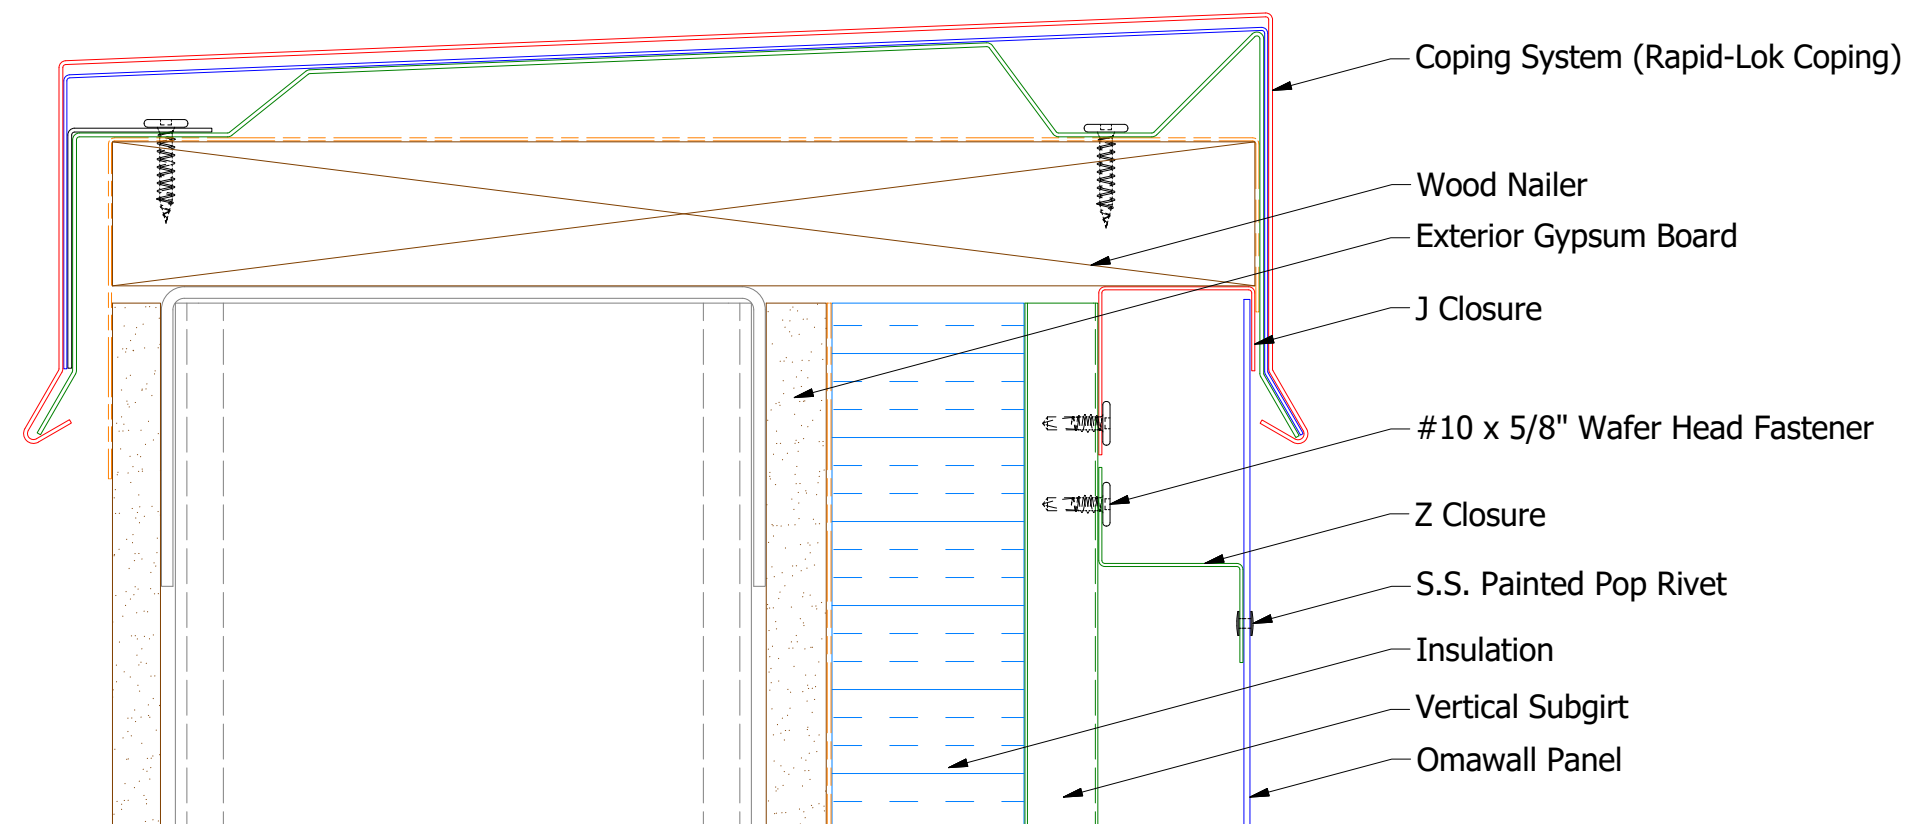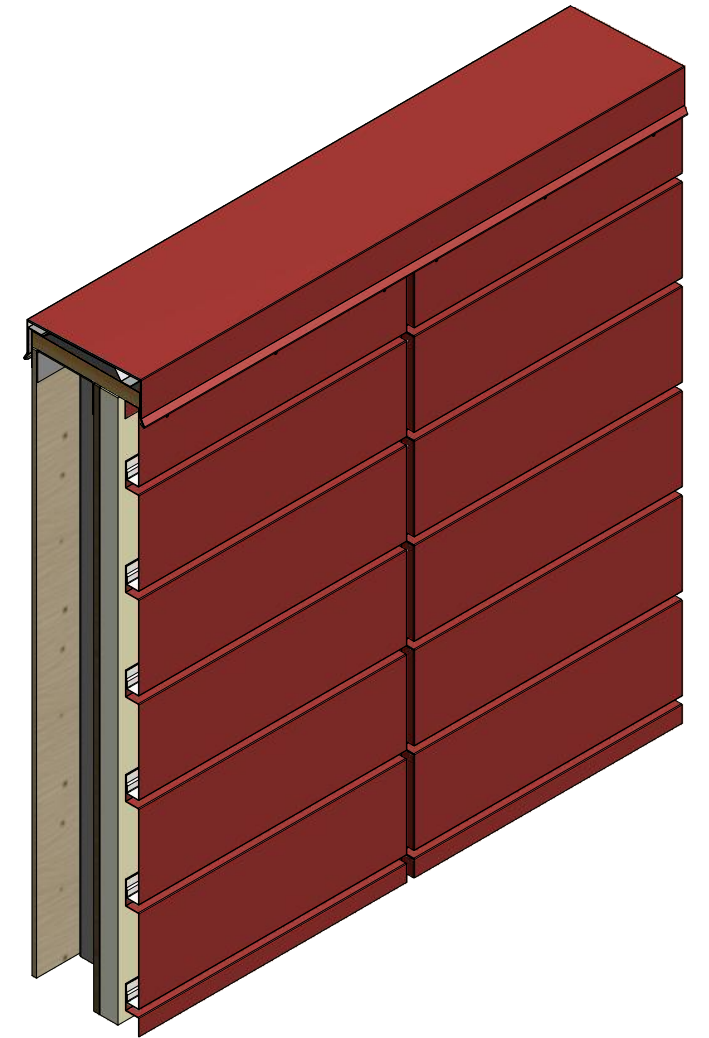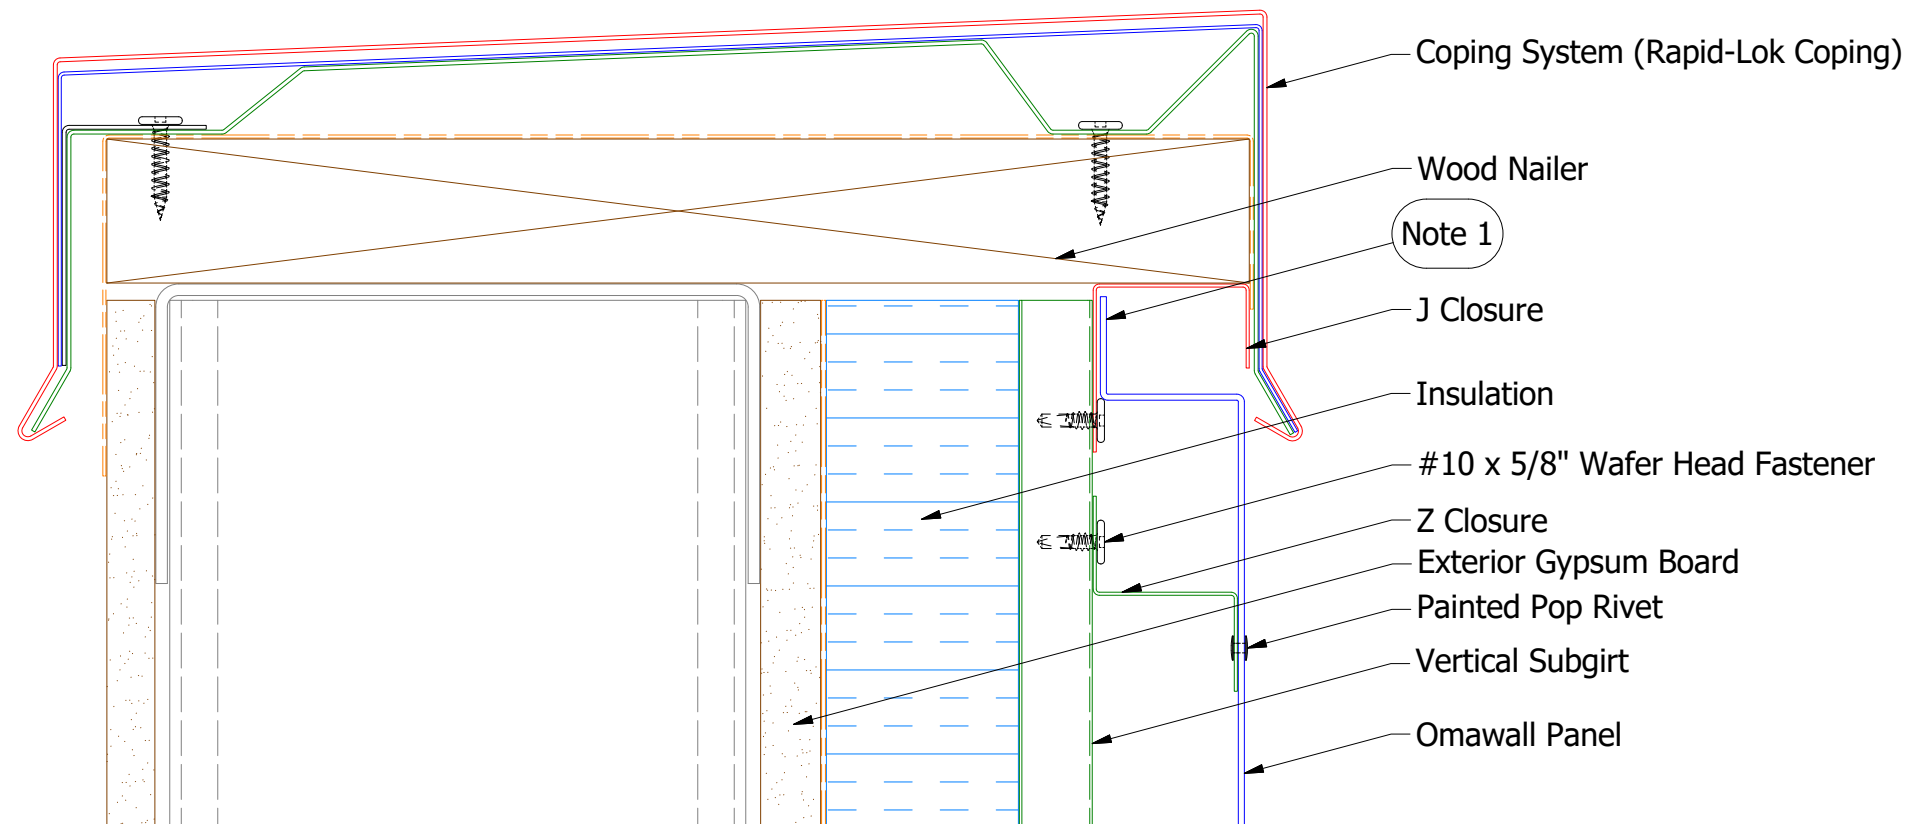



Note: * denotes color side.








					TITLE Omawall Open Top of Wall Detail		
					DWG. NO.		DR DMR DATE 3/29/2021
					MATERIAL		APP DATE
REV. NO.	DATE	DESCRIPTION OF REVISION	BY	APP	SH. SIZE B		SCALE X:X

Horizontal Detail

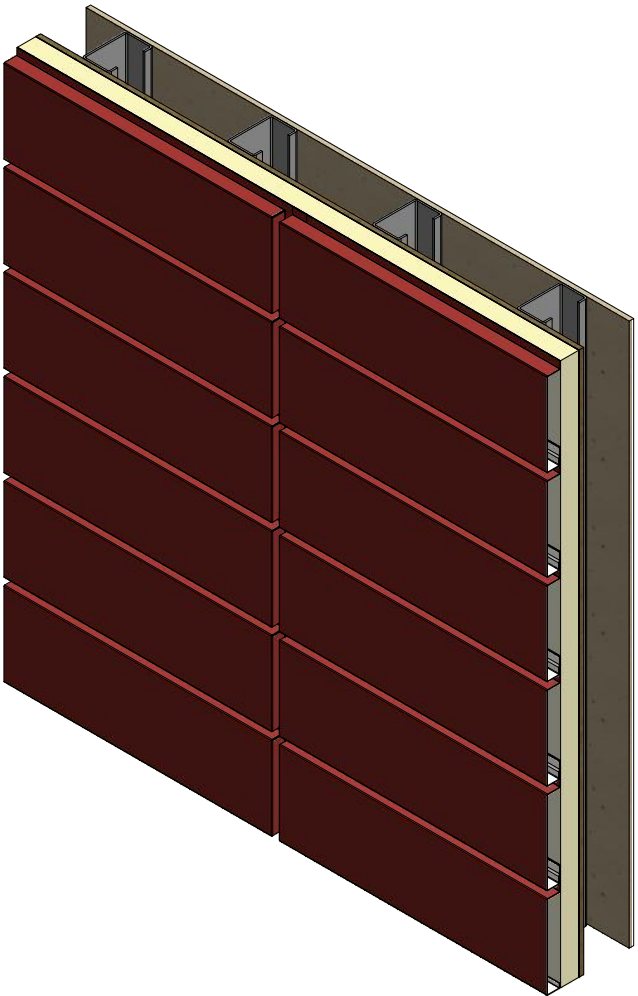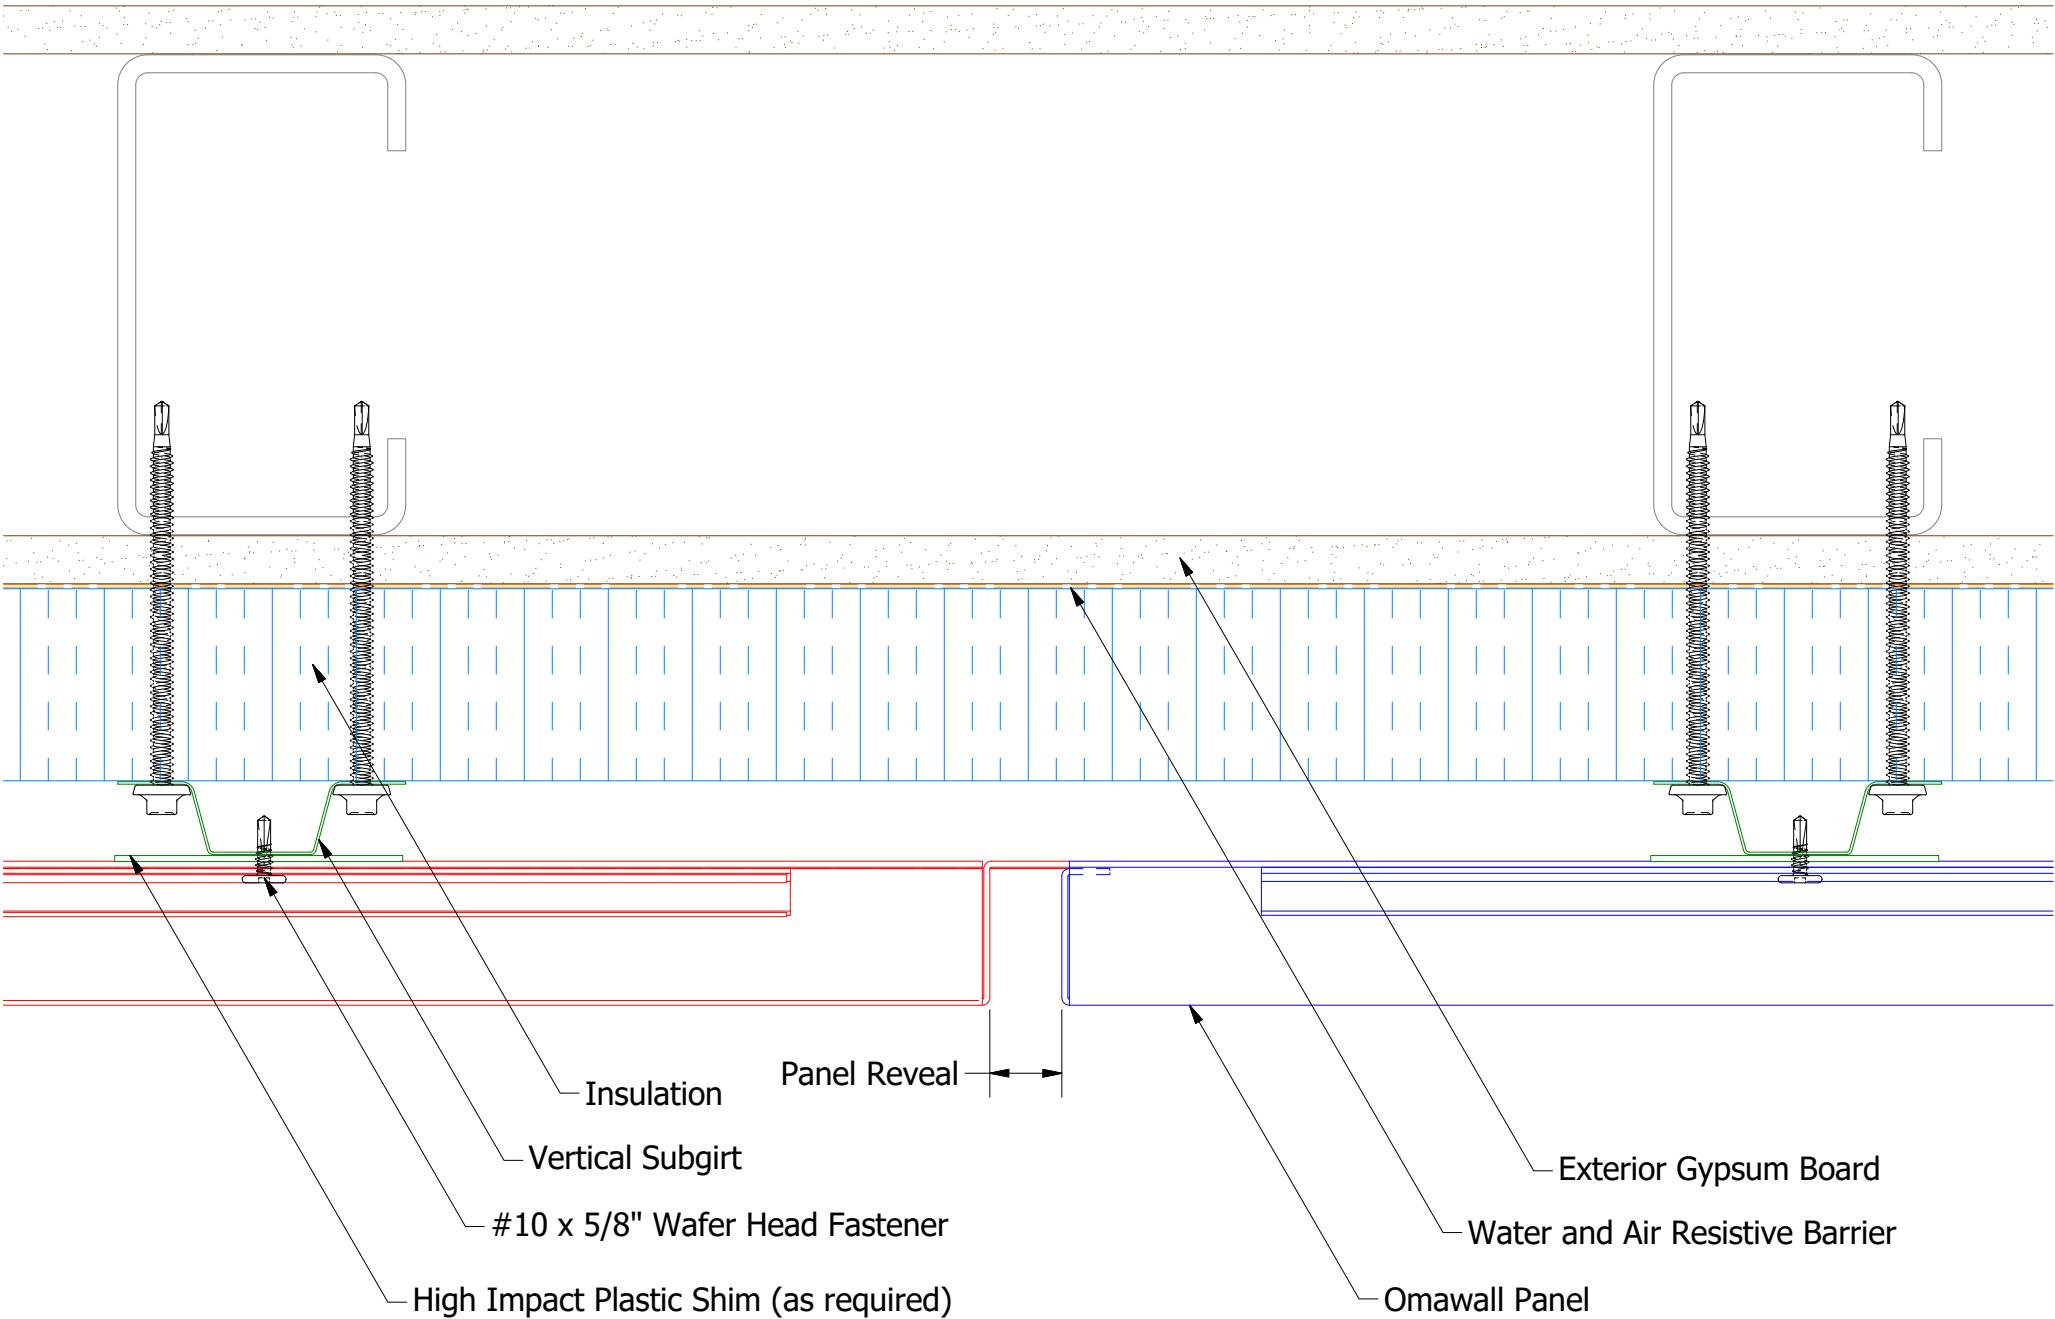

Vertical Detail

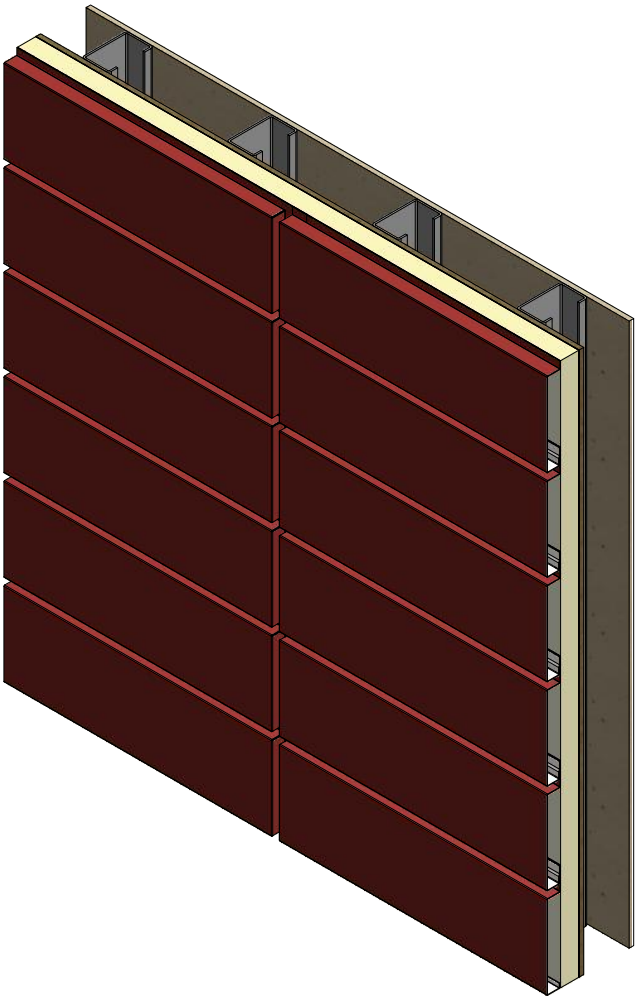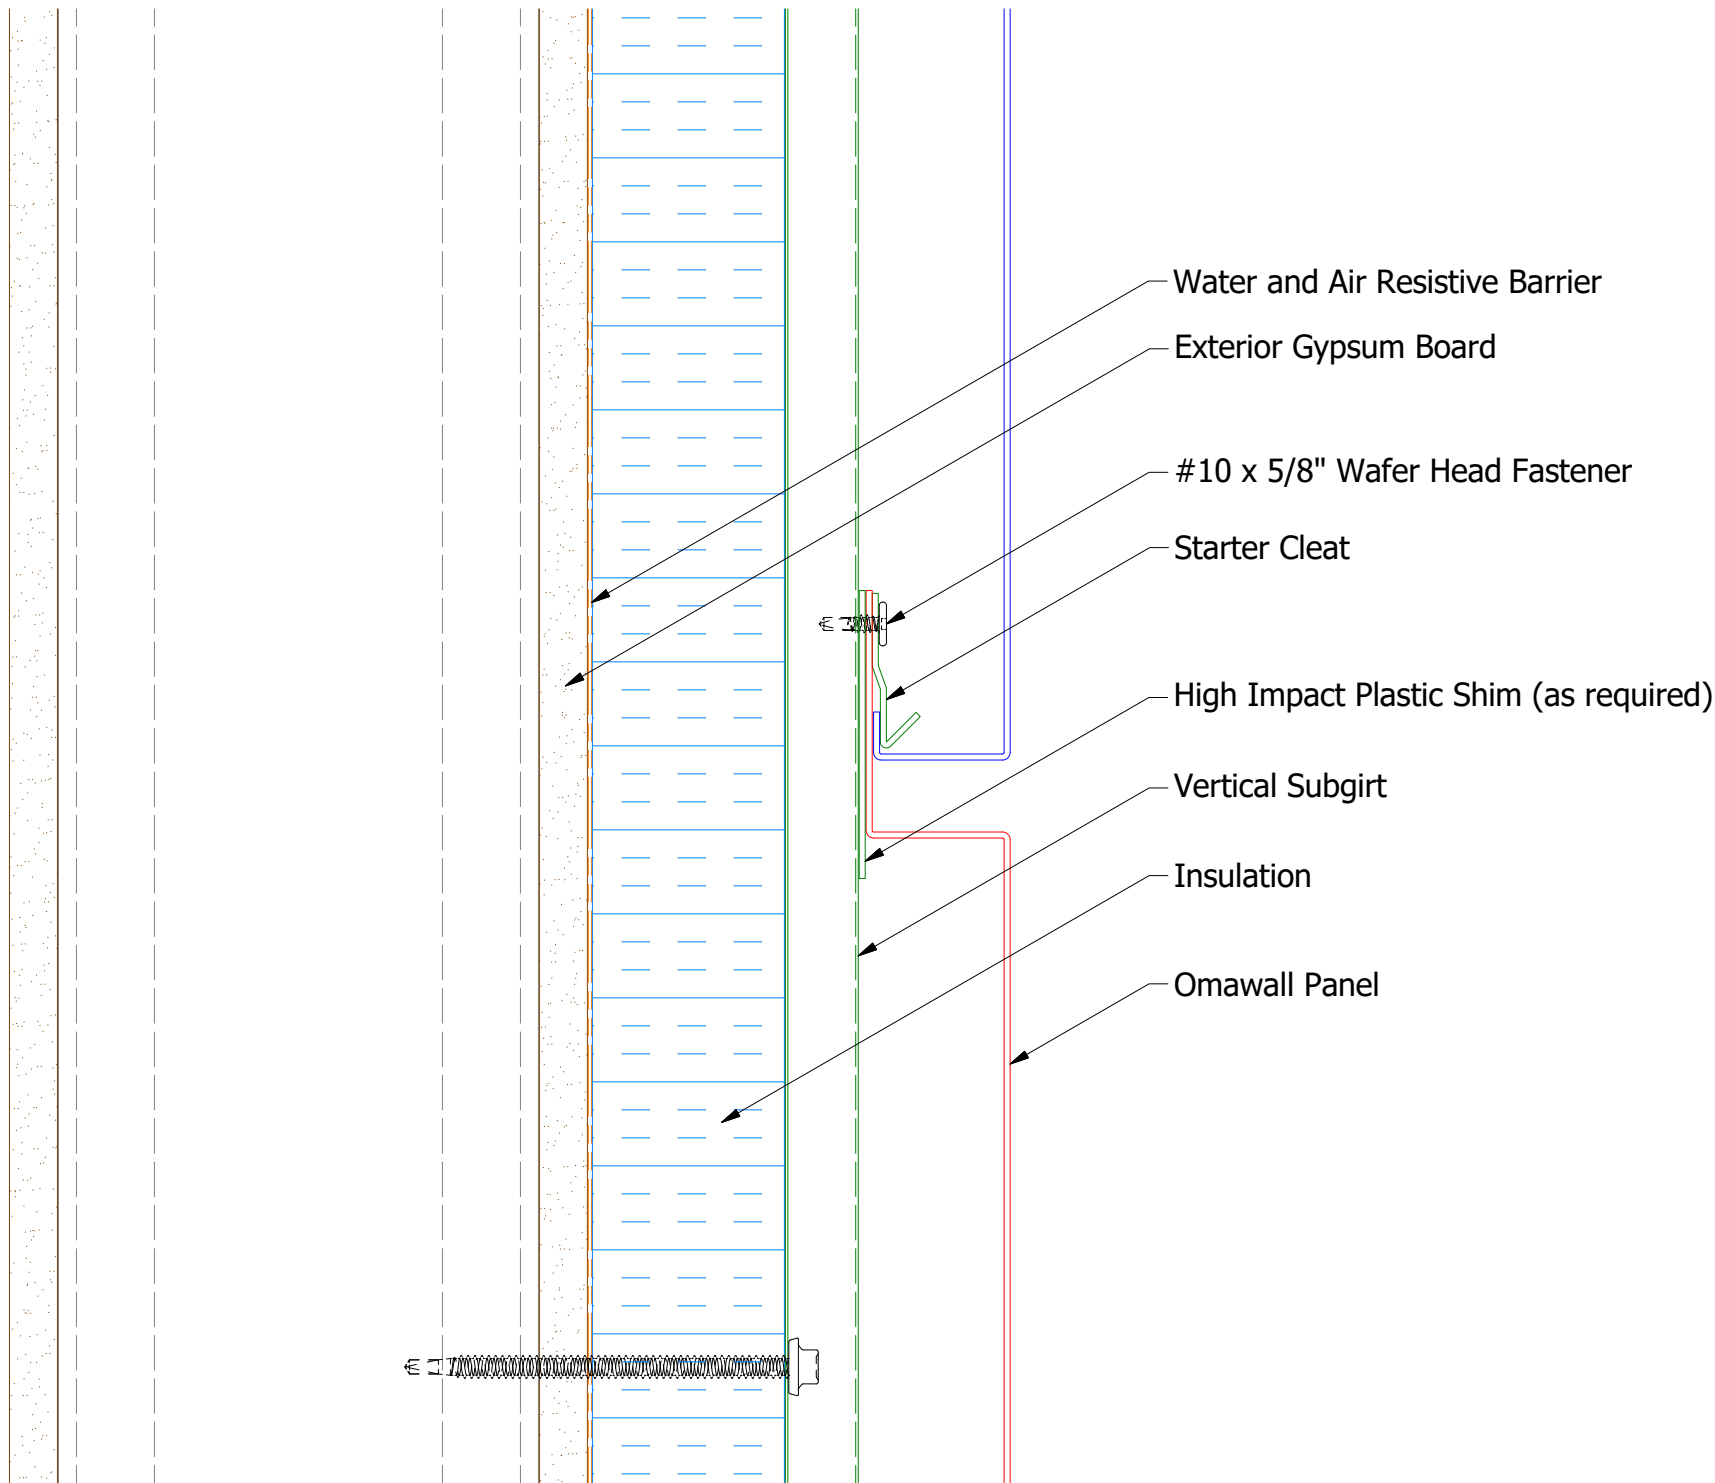


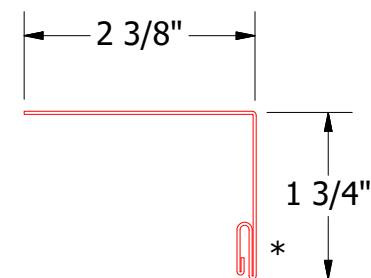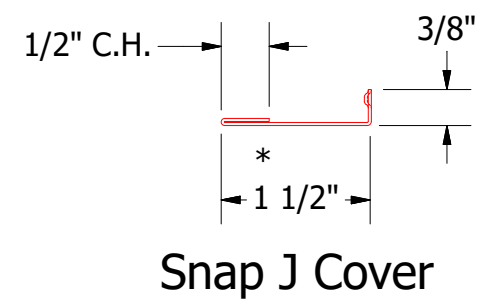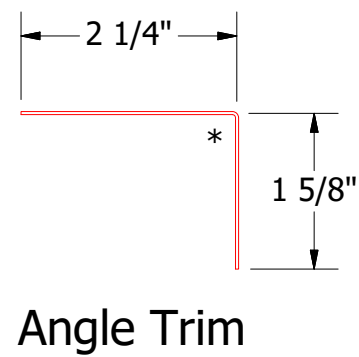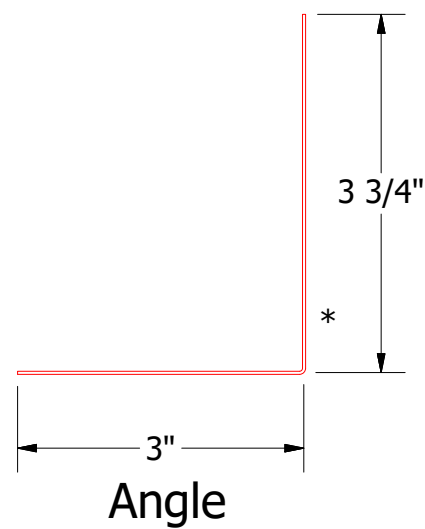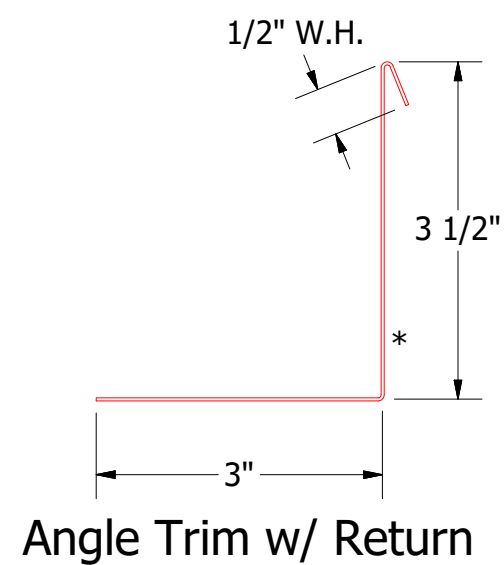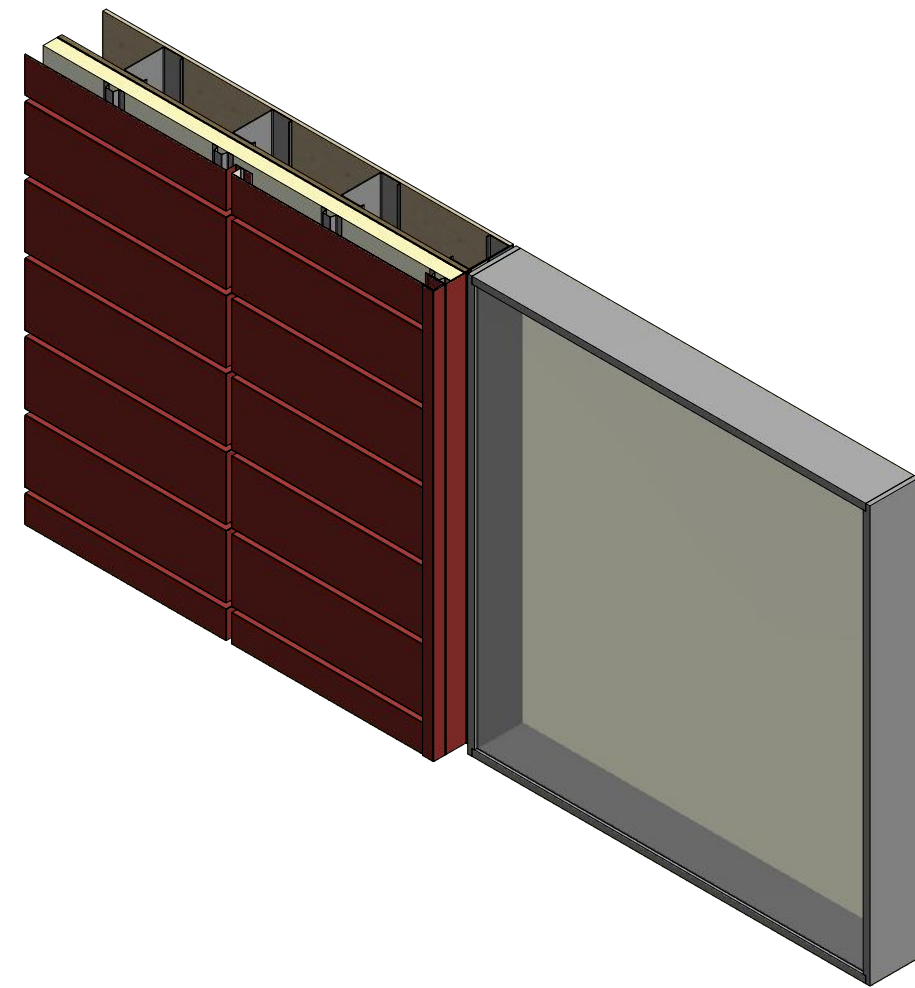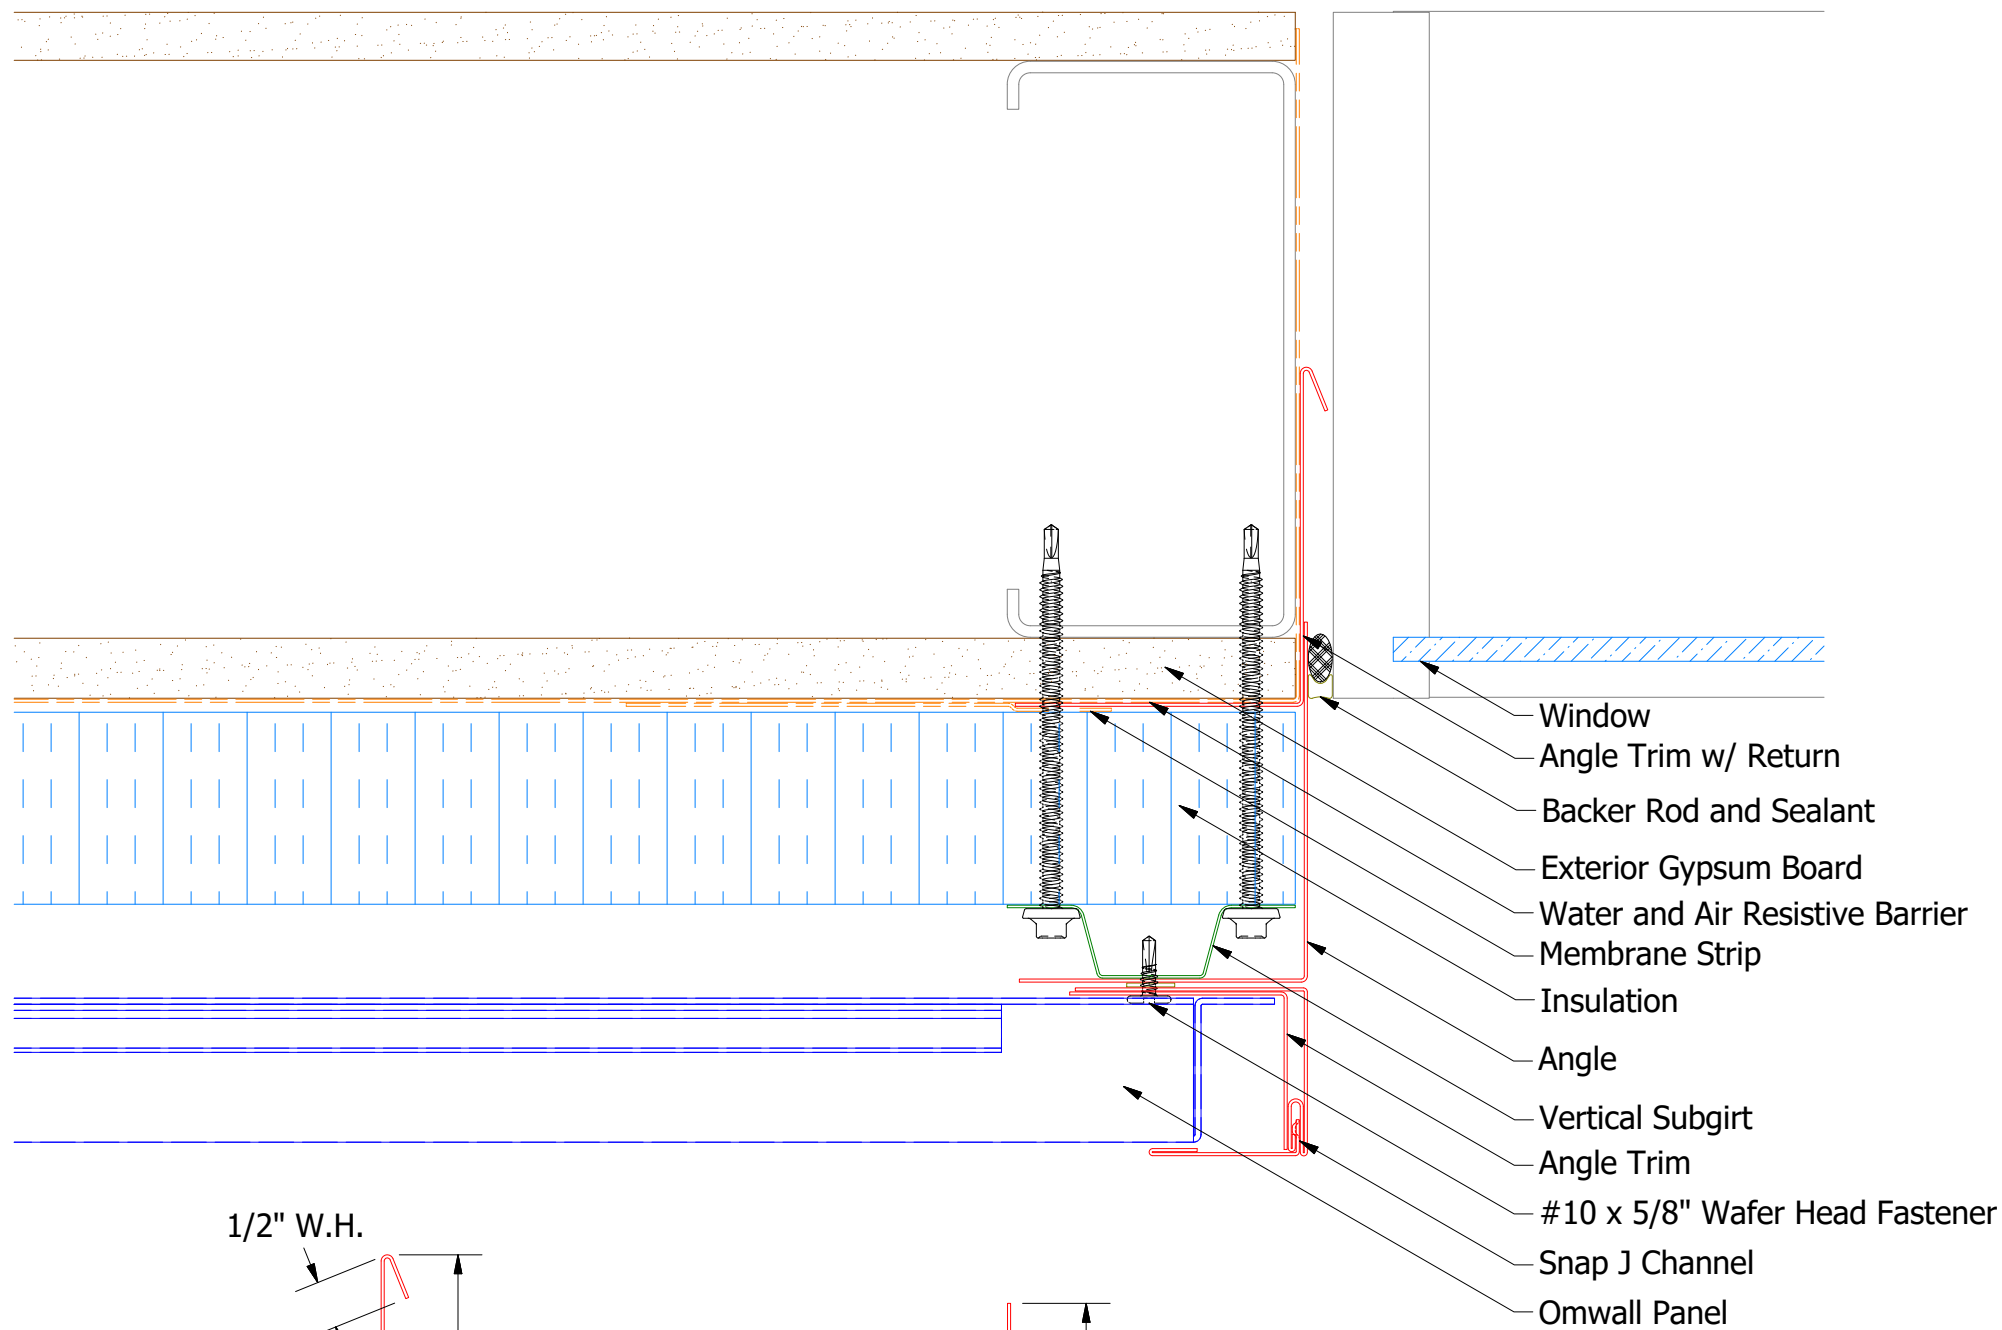



Snap J Base

Note: * denotes color side.


REV. NO.		DATE	DESCRIPTION OF REVISION	BY	APP
DR		DMR	DATE	3/26/2021	
APP		DATE			
MATERIAL		SH. SIZE	B	SCALE	X:X

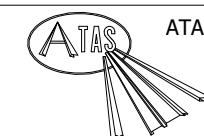
ATAS INTERNATIONAL, INC
 Allentown PA
 610-395-8445
 Mesa AZ
 480-558-7210


Omawall Open Jamb Detail

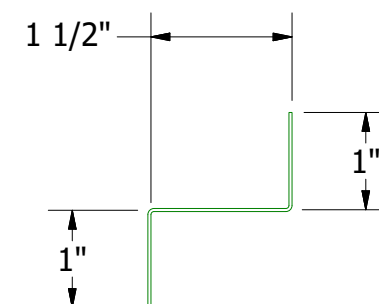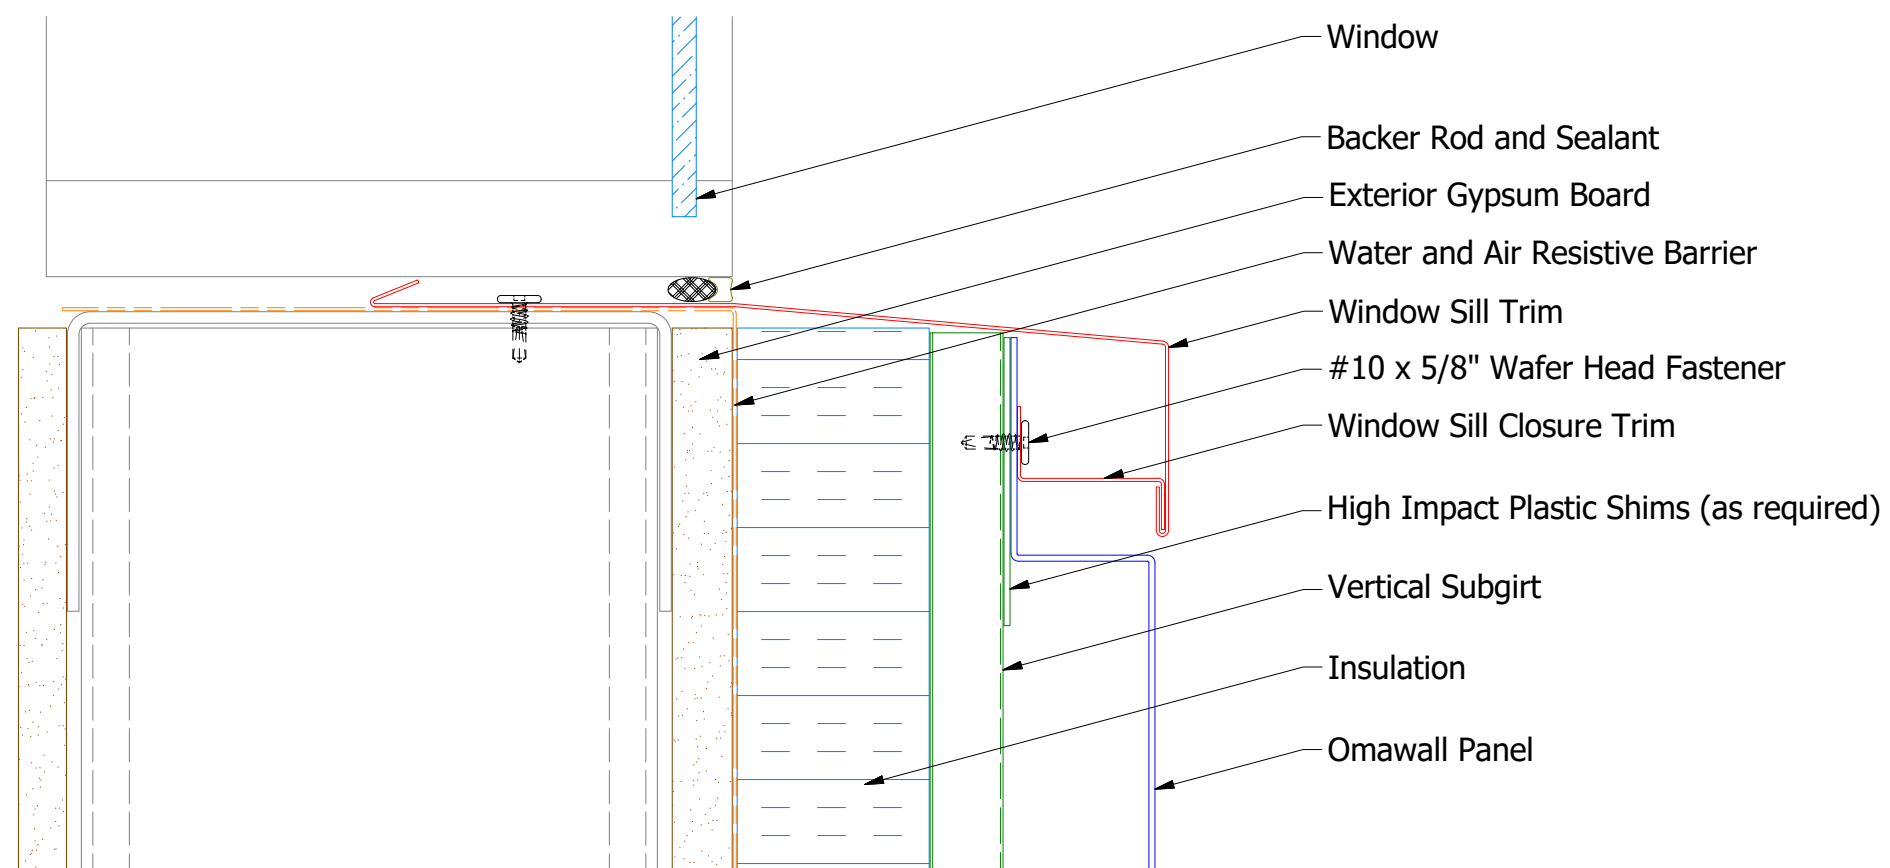


Support Z

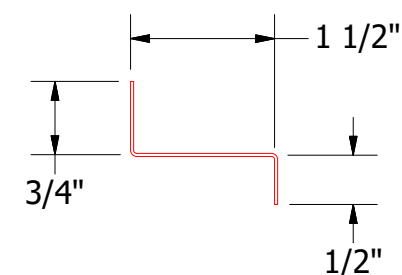

Window Sill Closure Trim

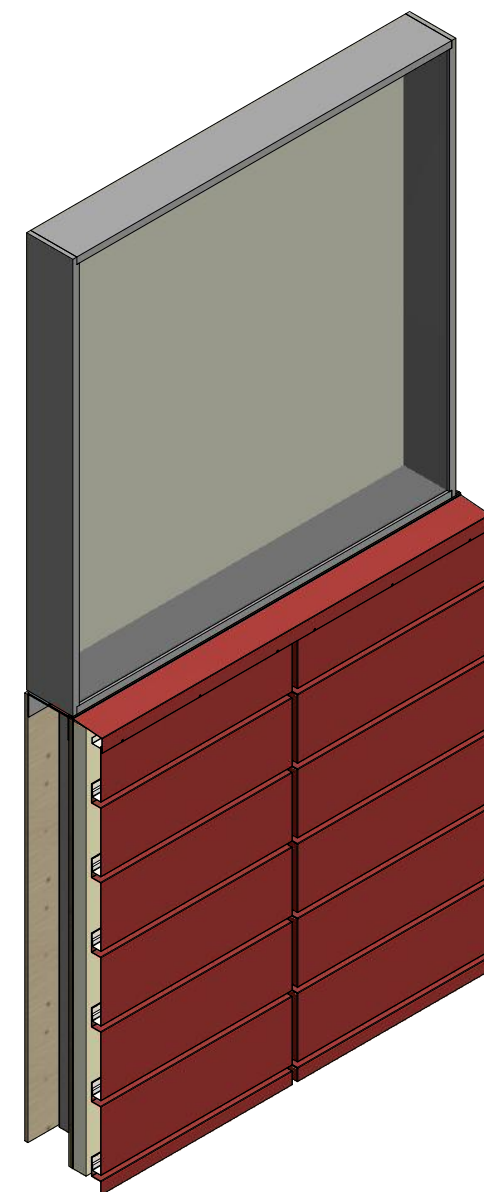

Window Sill Trim

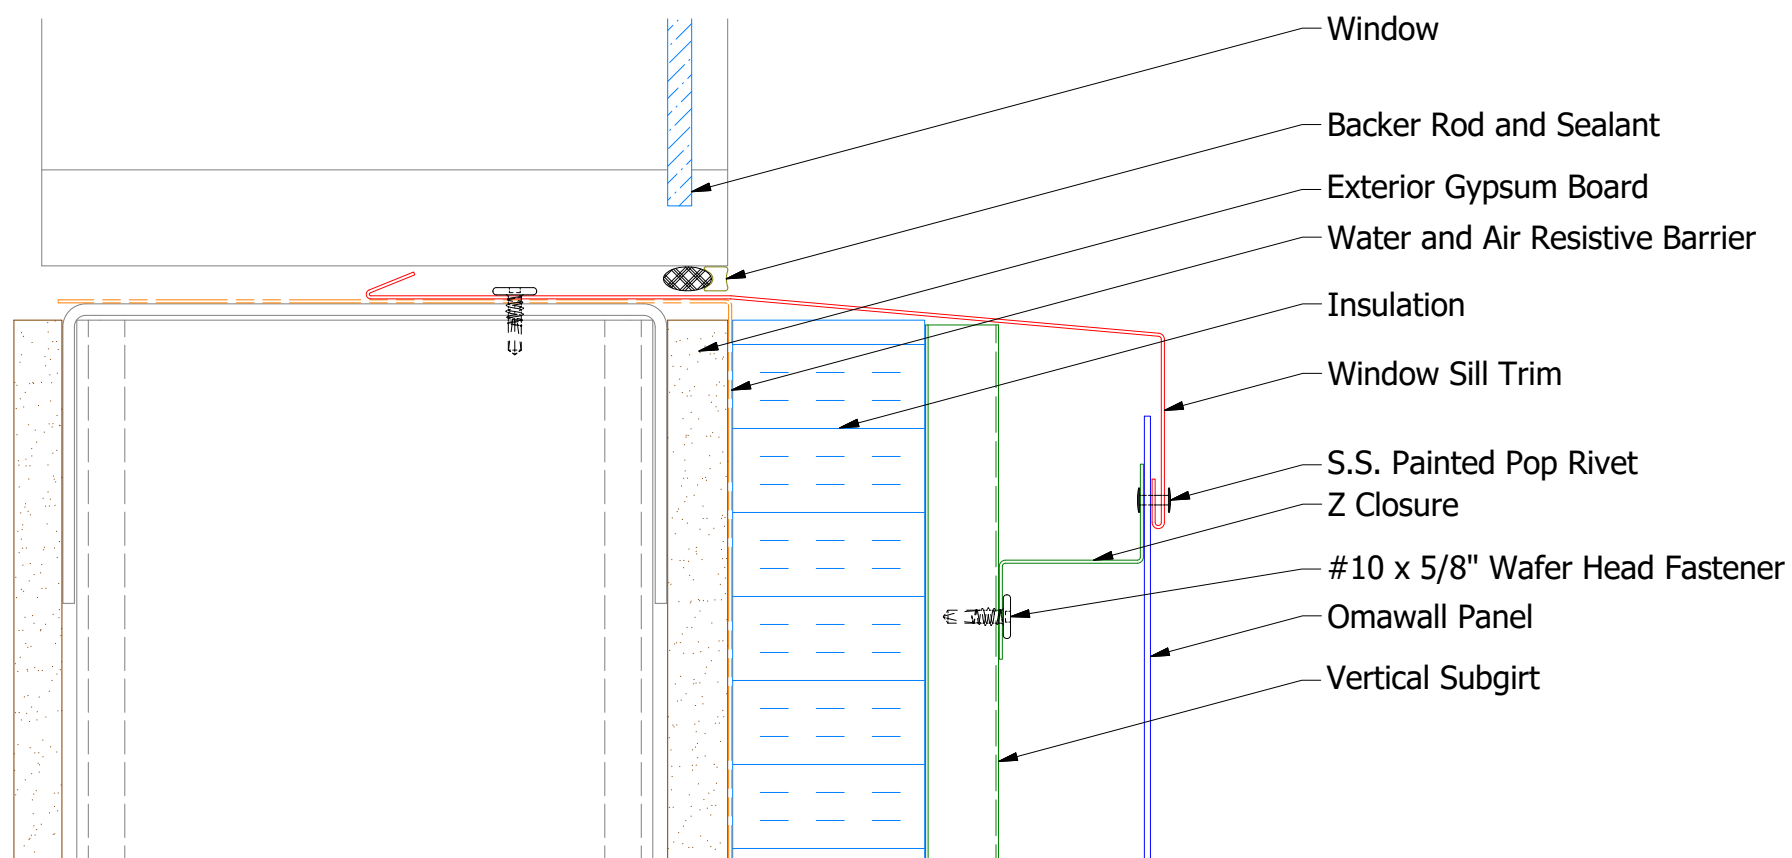

Note: * denotes color side.

					TITLE Omawall Open Window Sill Detail			
					DWG. NO.		DR DMR	DATE 4/2/2021
							APP	DATE
					MATERIAL		SH. SIZE B	SCALE X:X
REV. NO.	DATE	DESCRIPTION OF REVISION	BY	APP				