

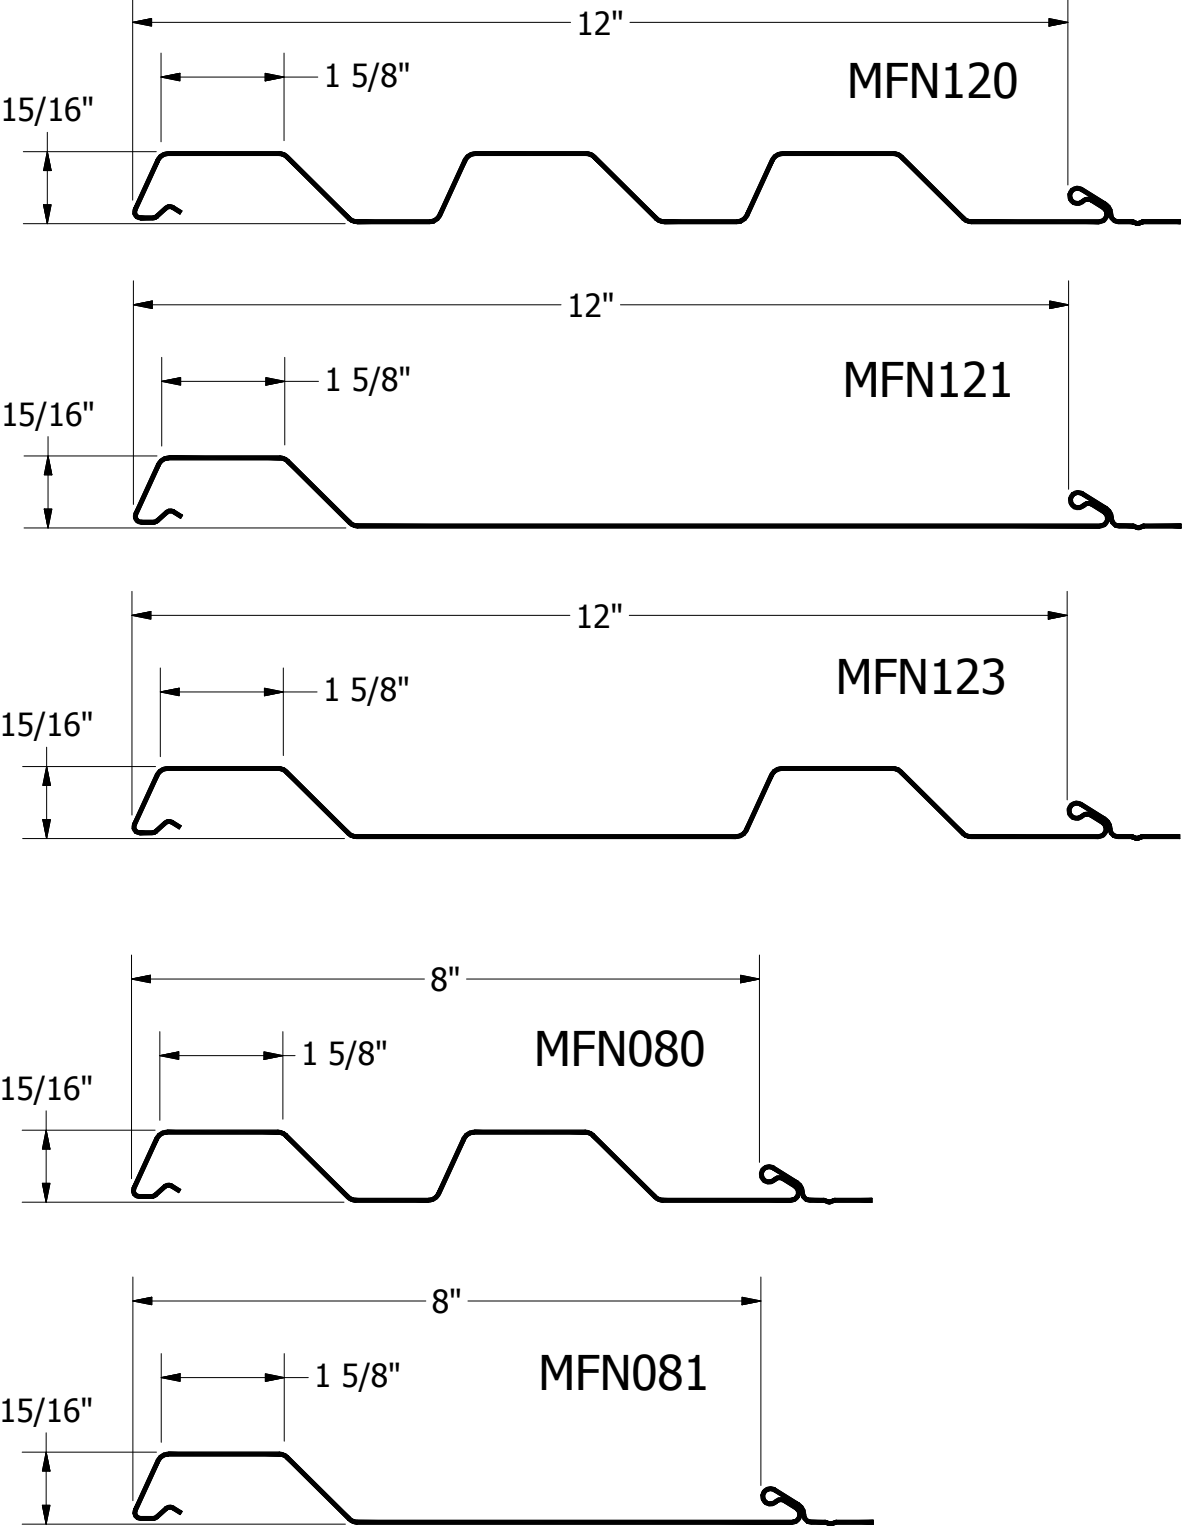
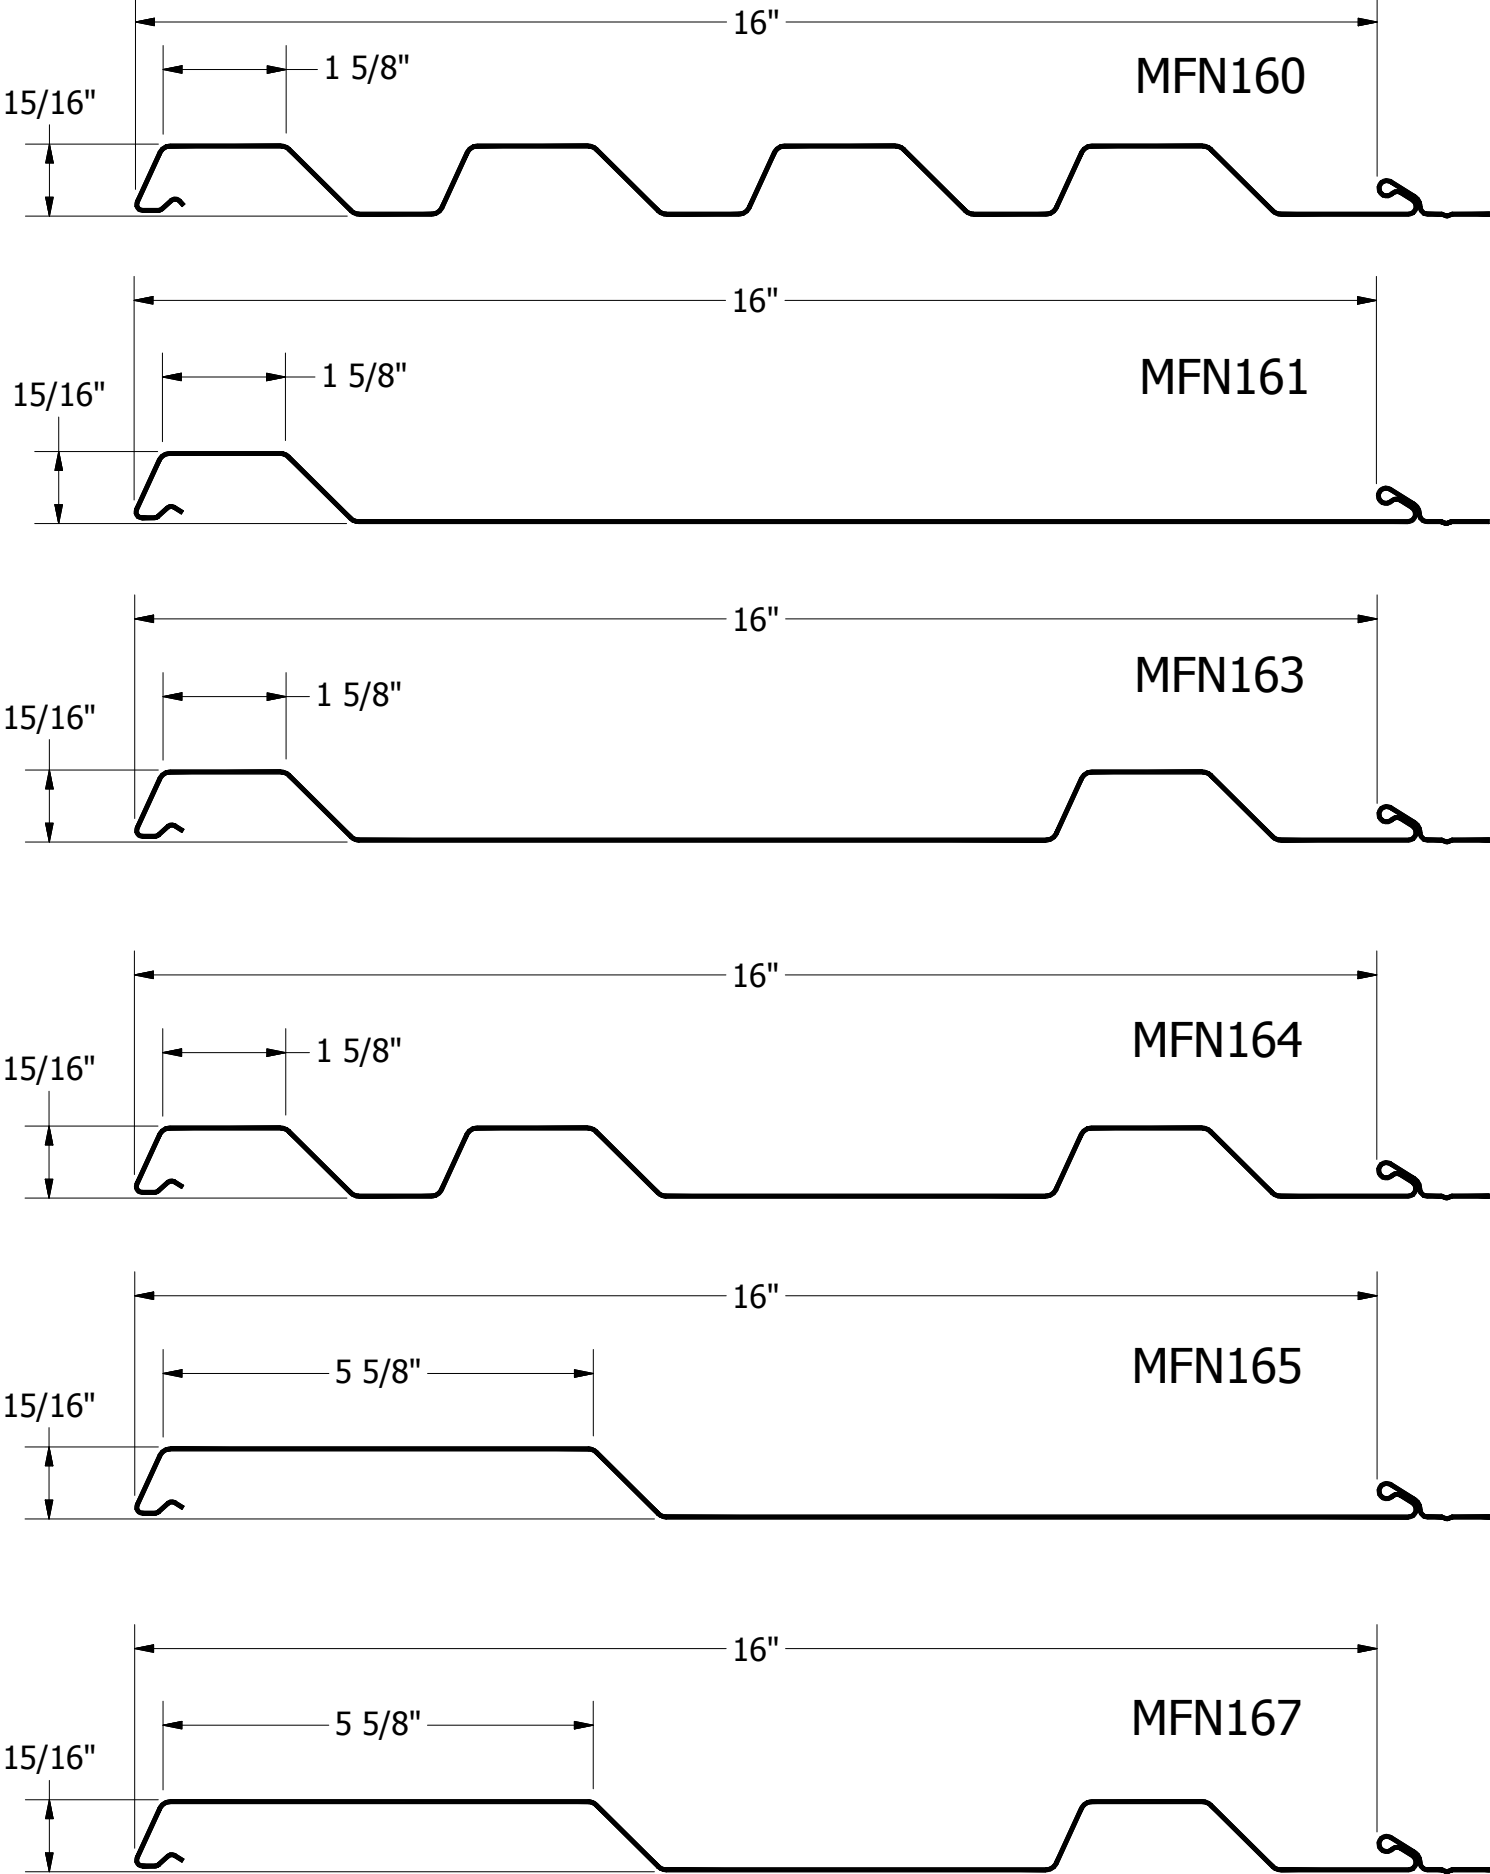
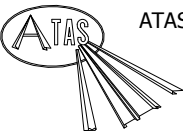
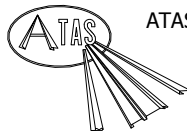
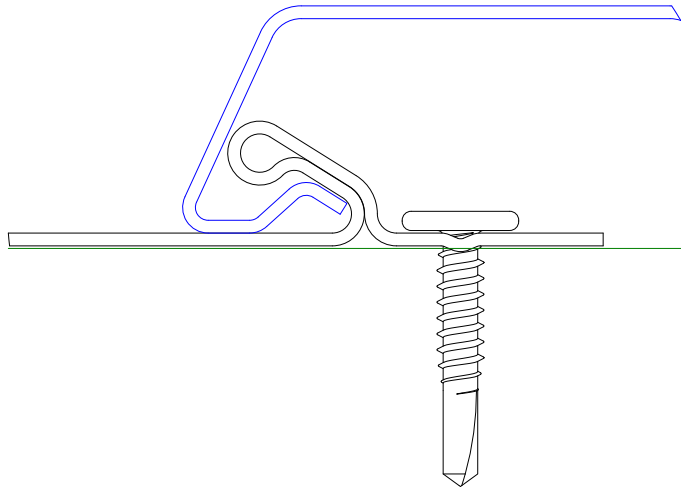
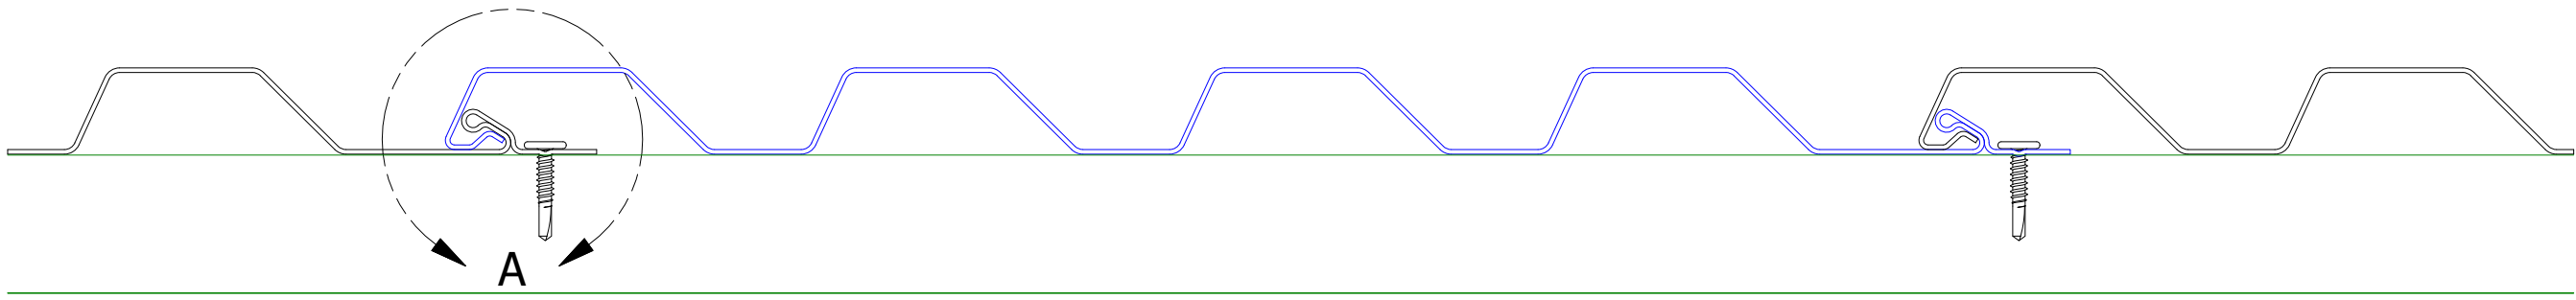


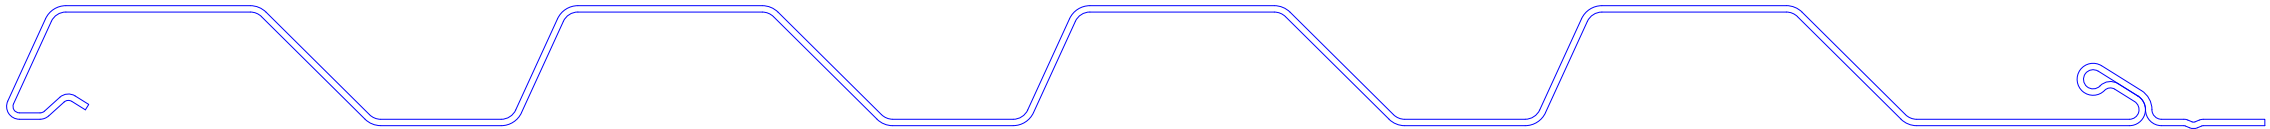

						TITLE Rigid Wall II Panel Detail		
						DWG. NO.	DR DMR	DATE 7/11/2016
							APP DAS	DATE 7/25/16
REV. NO.	DATE	DESCRIPTION OF REVISION	BY	APP		MATERIAL	SH. SIZE B	SCALE X:X

ATAS INTERNATIONAL, INC
Allentown PA
610-395-8445
Mesa AZ
480-558-7210



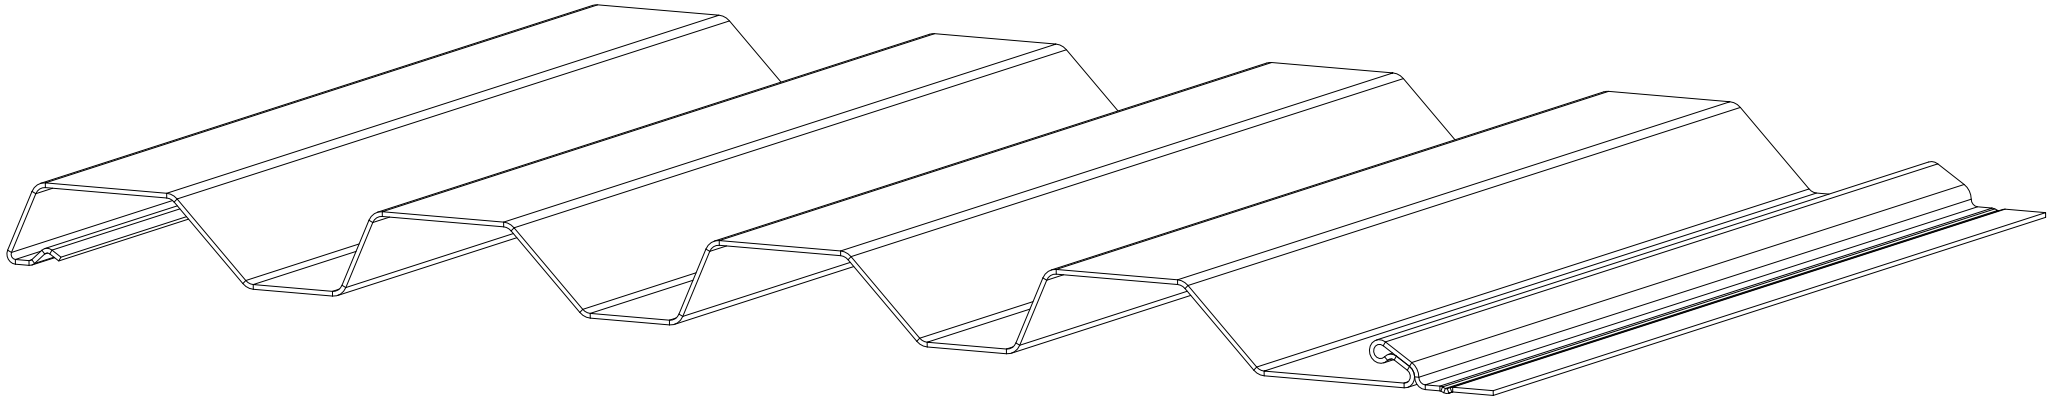


ATAS INTERNATIONAL, INC
Allentown PA
610-395-8445
Mesa AZ
480-558-7210


TITLE
Rigid Wall II Panel Installation Detail

						DWG. NO.	DR DMR	DATE 6/8/2017
						MATERIAL	APP	DATE
REV. NO.	DATE	DESCRIPTION OF REVISION	BY	APP		SH. SIZE B	SCALE X:X	

Horizontal Panel

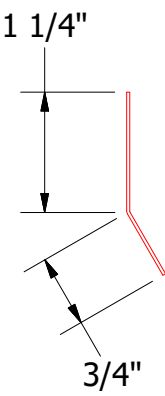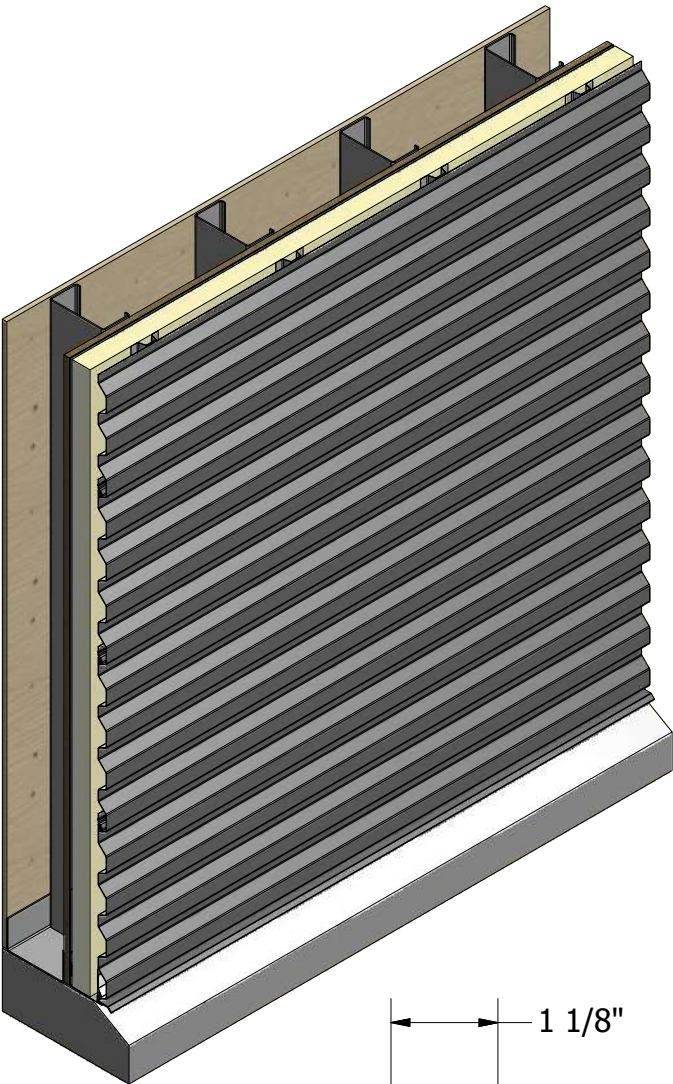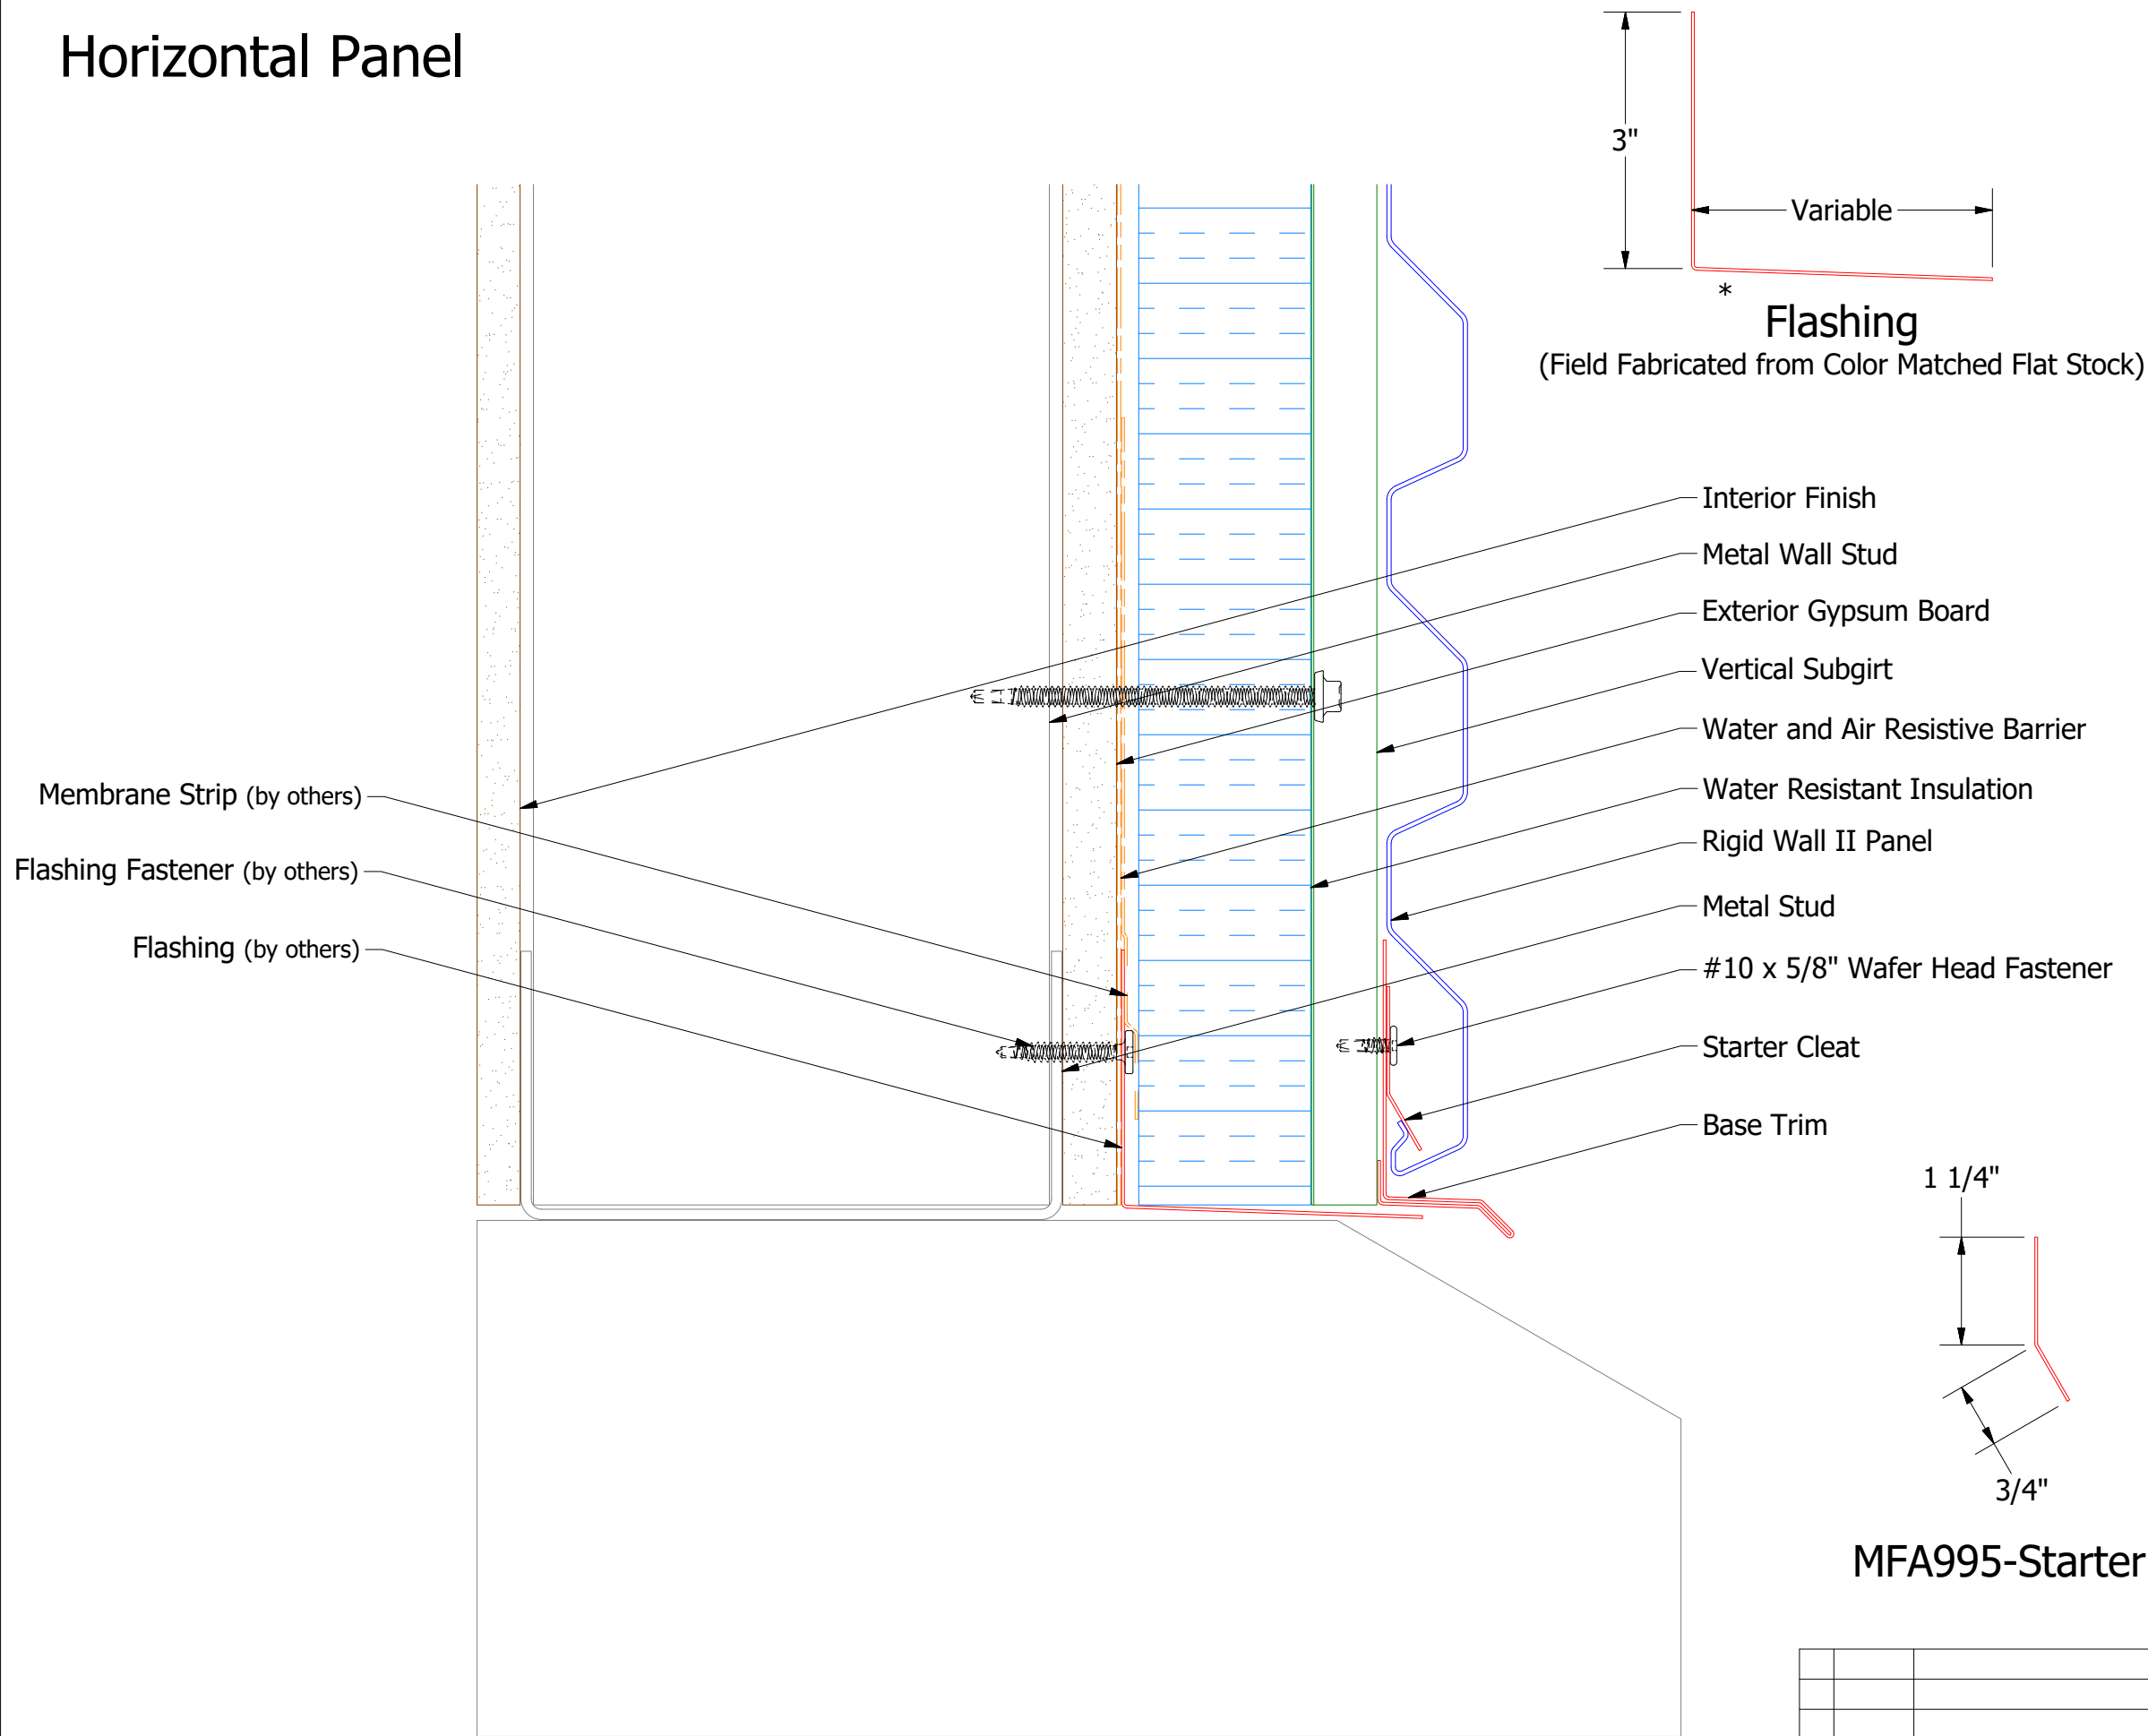

MFA995-Starter Cleat



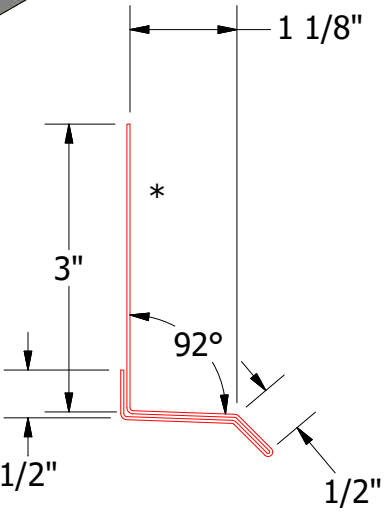


MCA661-Base Trim

2 Stage Method of Weather Proofing



		ATAS INTERNATIONAL, INC Allentown PA 610-395-8445 Mesa AZ 480-558-7210	
TITLE Rigid Wall II Base Detail			
DWG. NO.		DR KRK	DATE 3/10/2015
MATERIAL		APP	DATE
		SH. SIZE B	SCALE X:X

Horizontal Panel

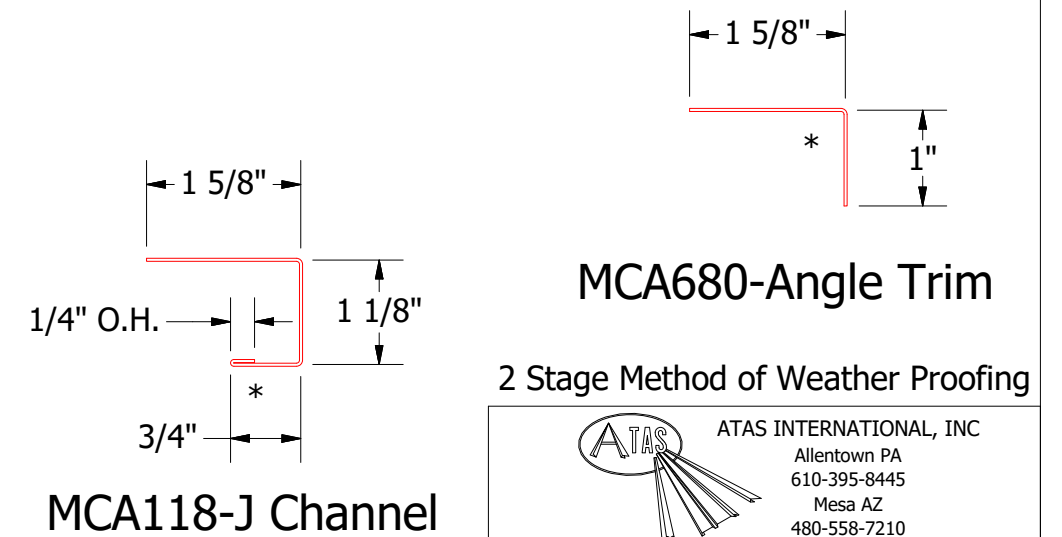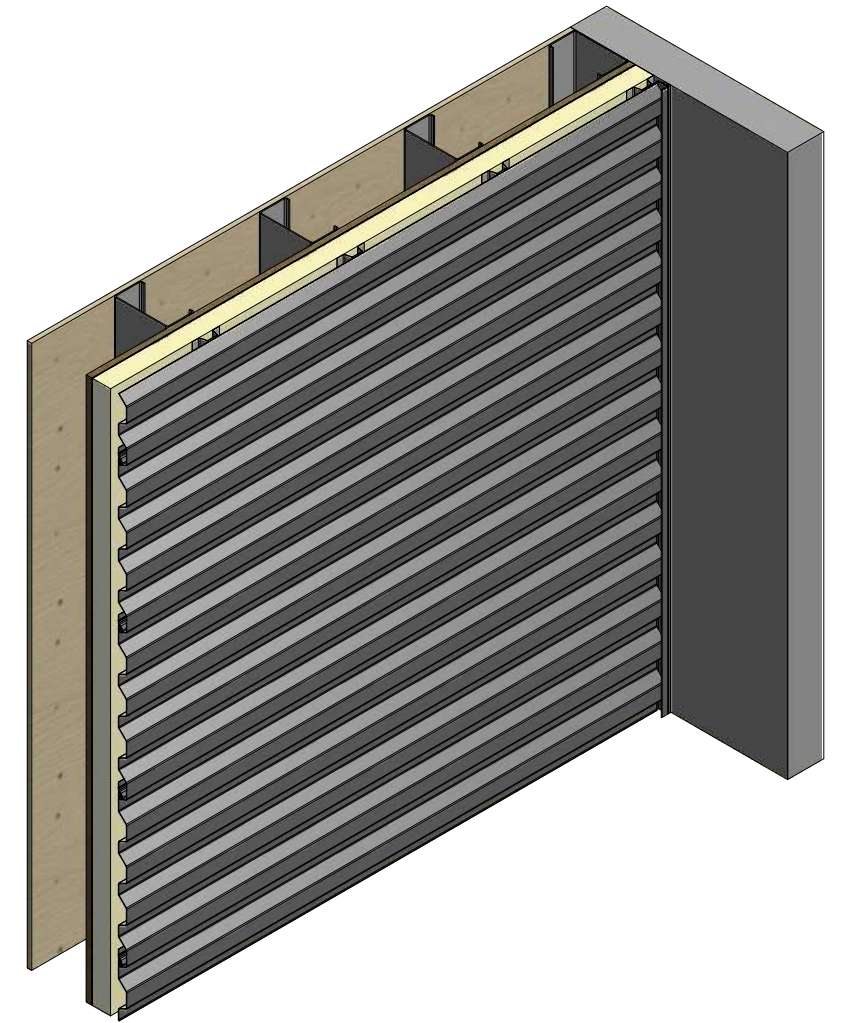
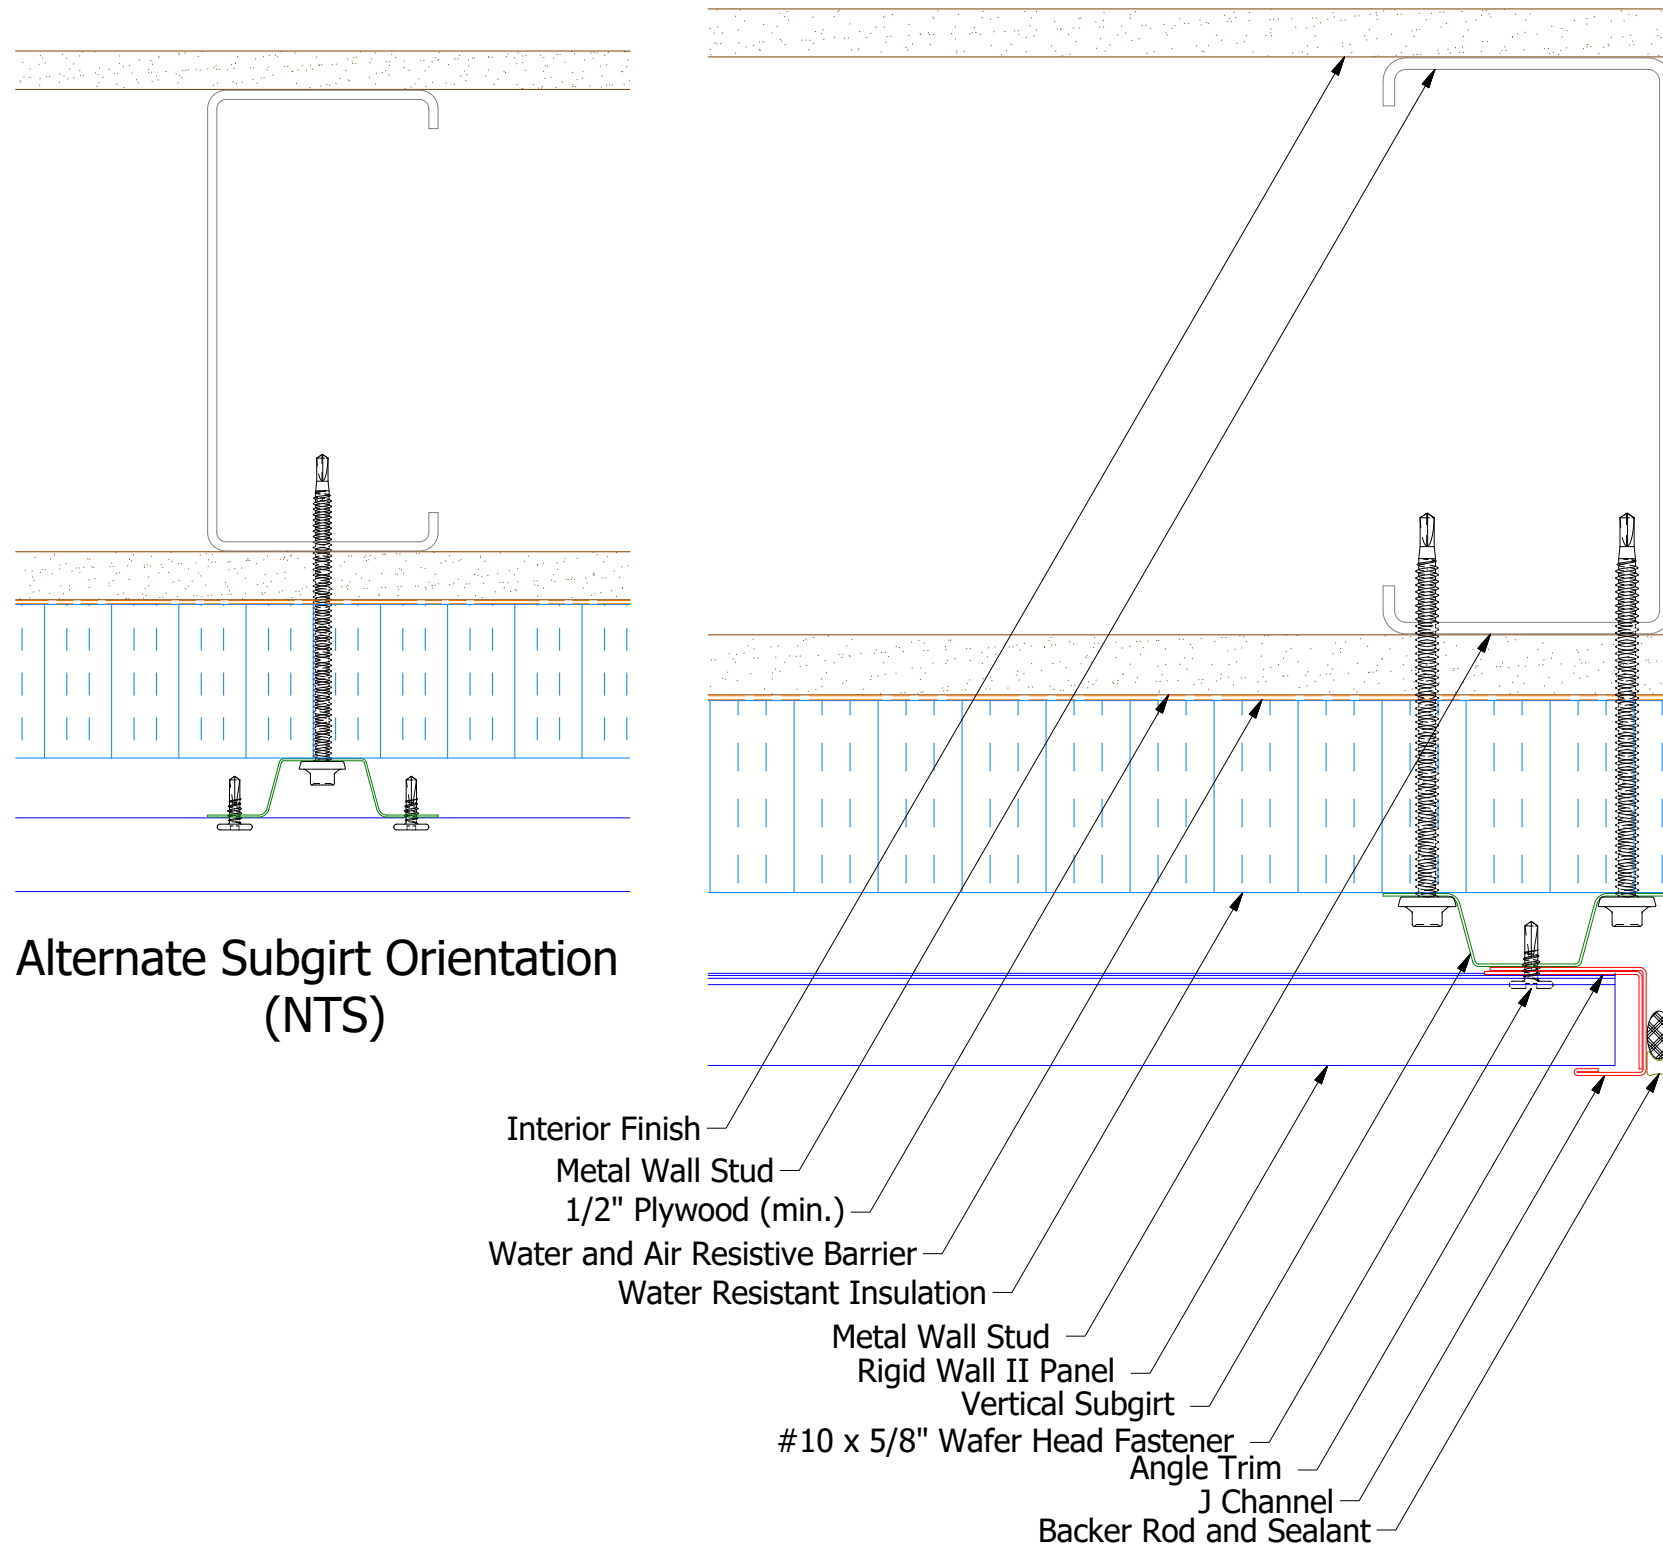


					TITLE					Rigid Wall II Endwall Detail					
					DWG. NO.					DR		DATE			
										KRK		3/10/2015			
					MATERIAL					APP		DATE			
REV. NO.	DATE	DESCRIPTION OF REVISION			BY	APP						SH. SIZE	B	SCALE	X:X

Horizontal Panel

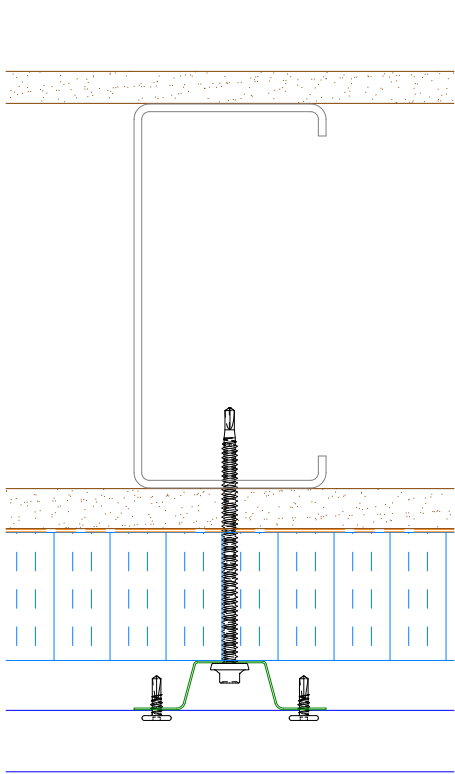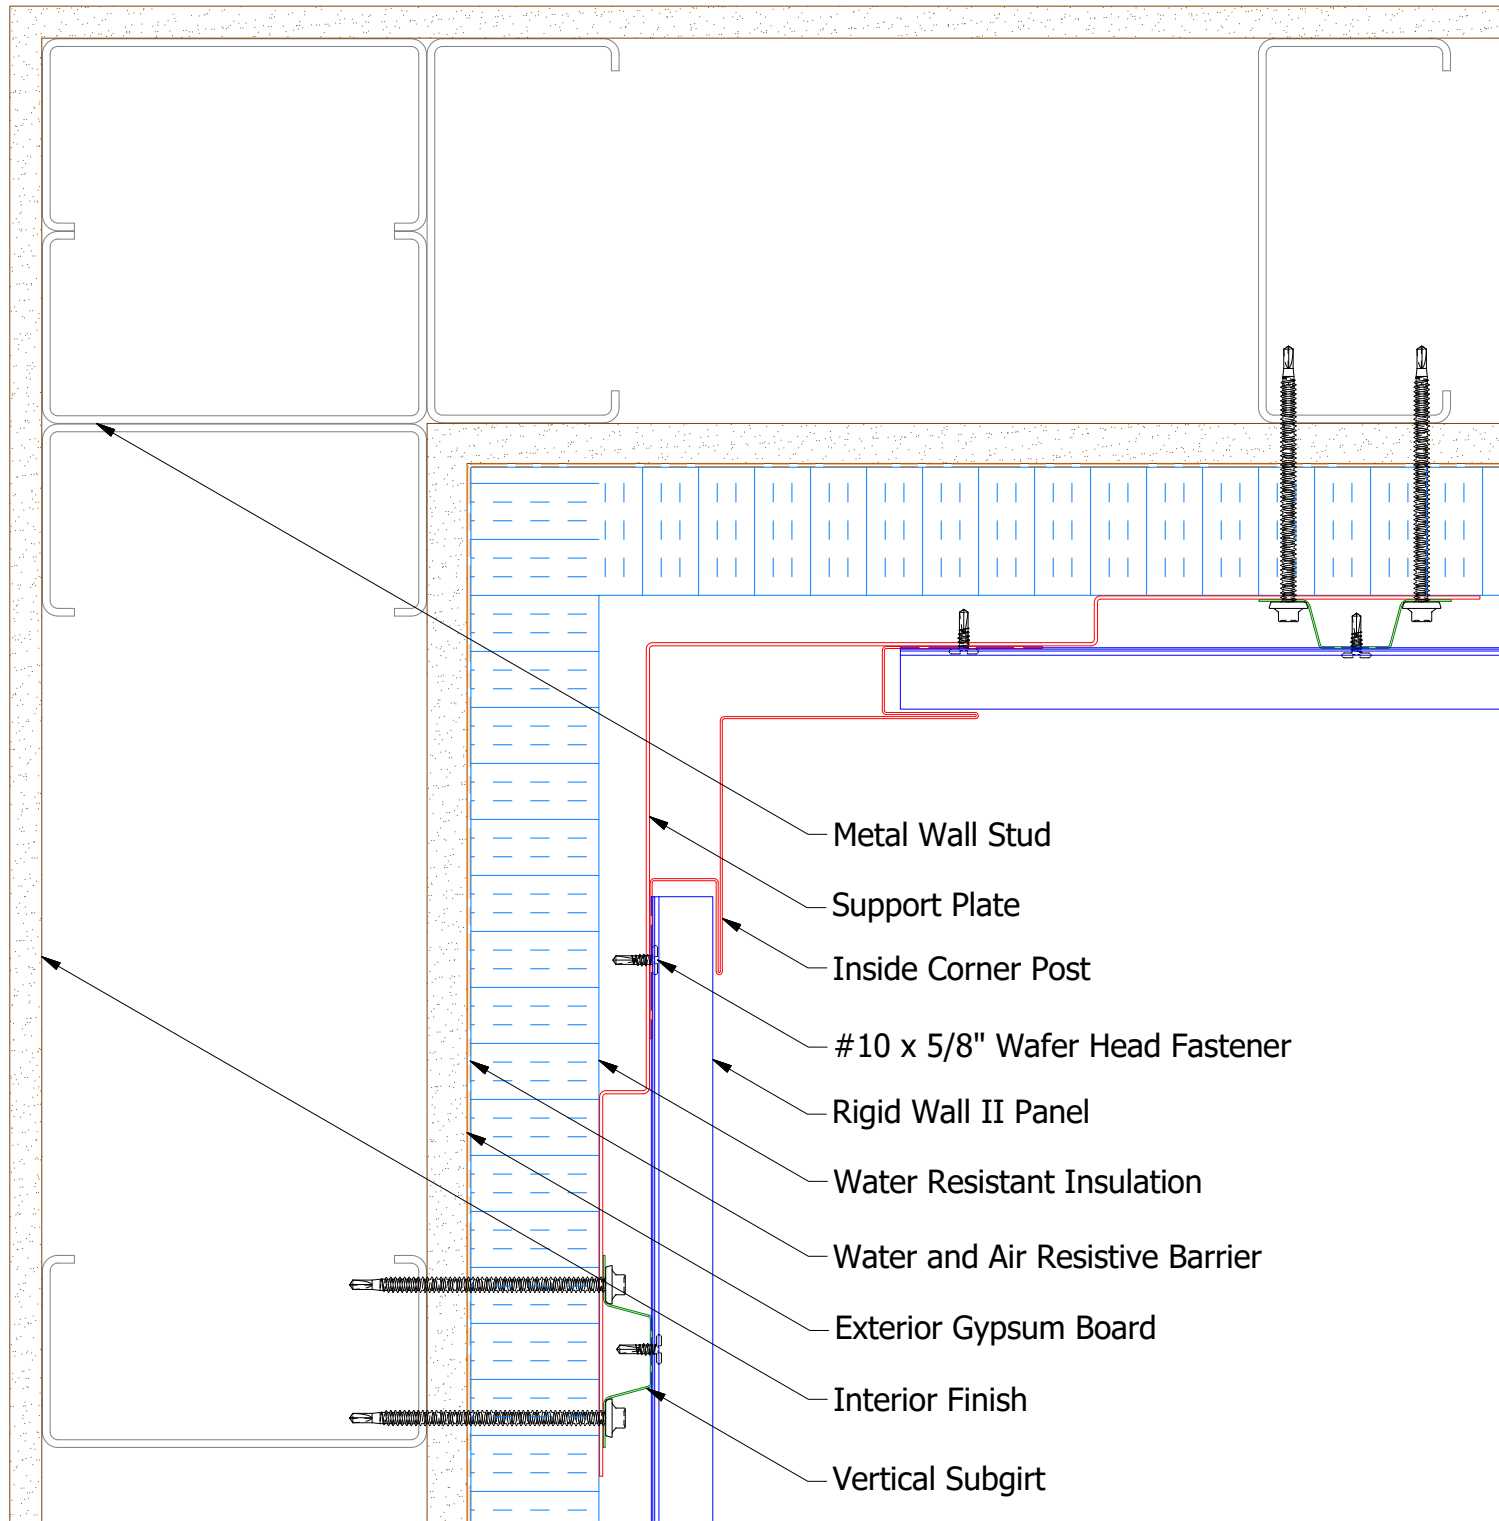

Alternate Subgirt Orientation

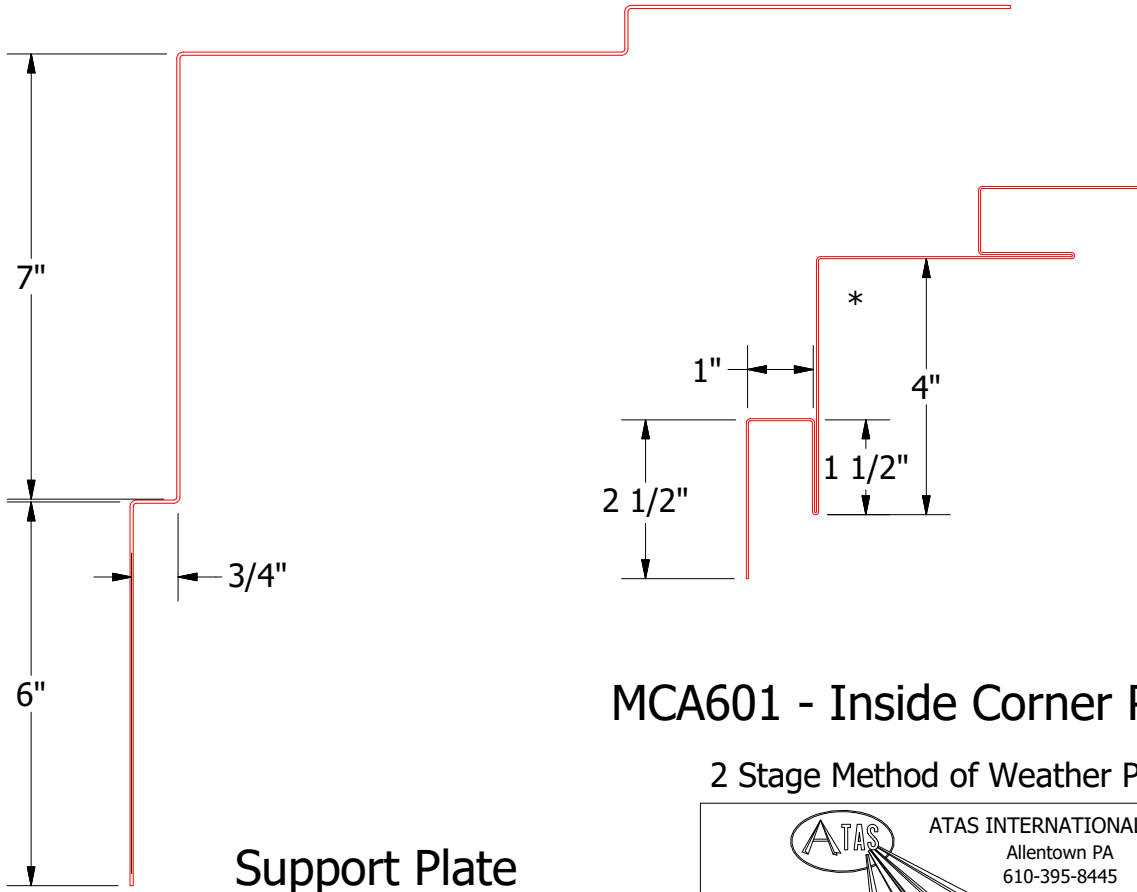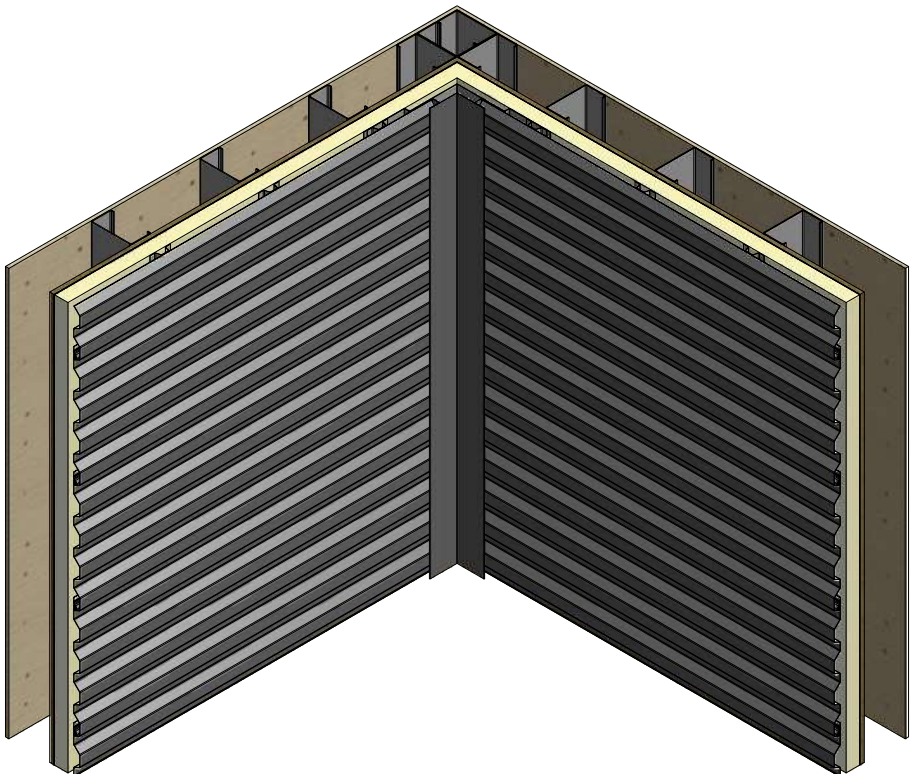


MCA601 - Inside Corner Post
2 Stage Method of Weather Proofing


NOTE: Optional 18 GA. Plate Outside Corner Post is Available

				TITLE	
				Rigid Wall II Inside Corner Detail	
REV. NO.		DATE		DR	DATE
				KRK	3/13/2015
				APP	DATE
				MATERIAL	
				SH. SIZE	B
				SCALE	X:X



Horizontal Panel

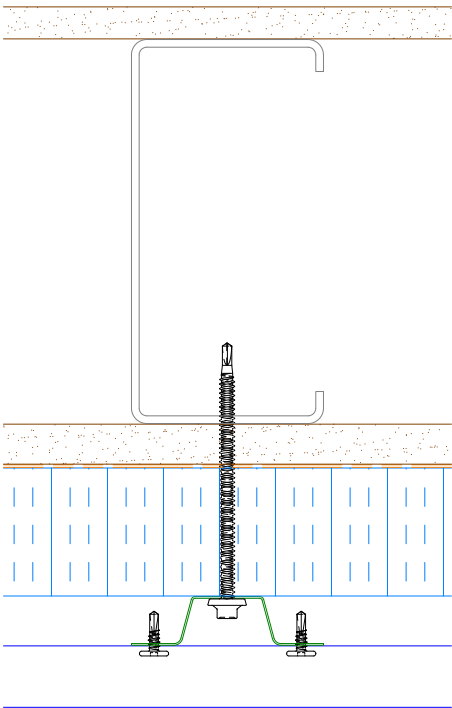


Alternate Subgirt Orientation

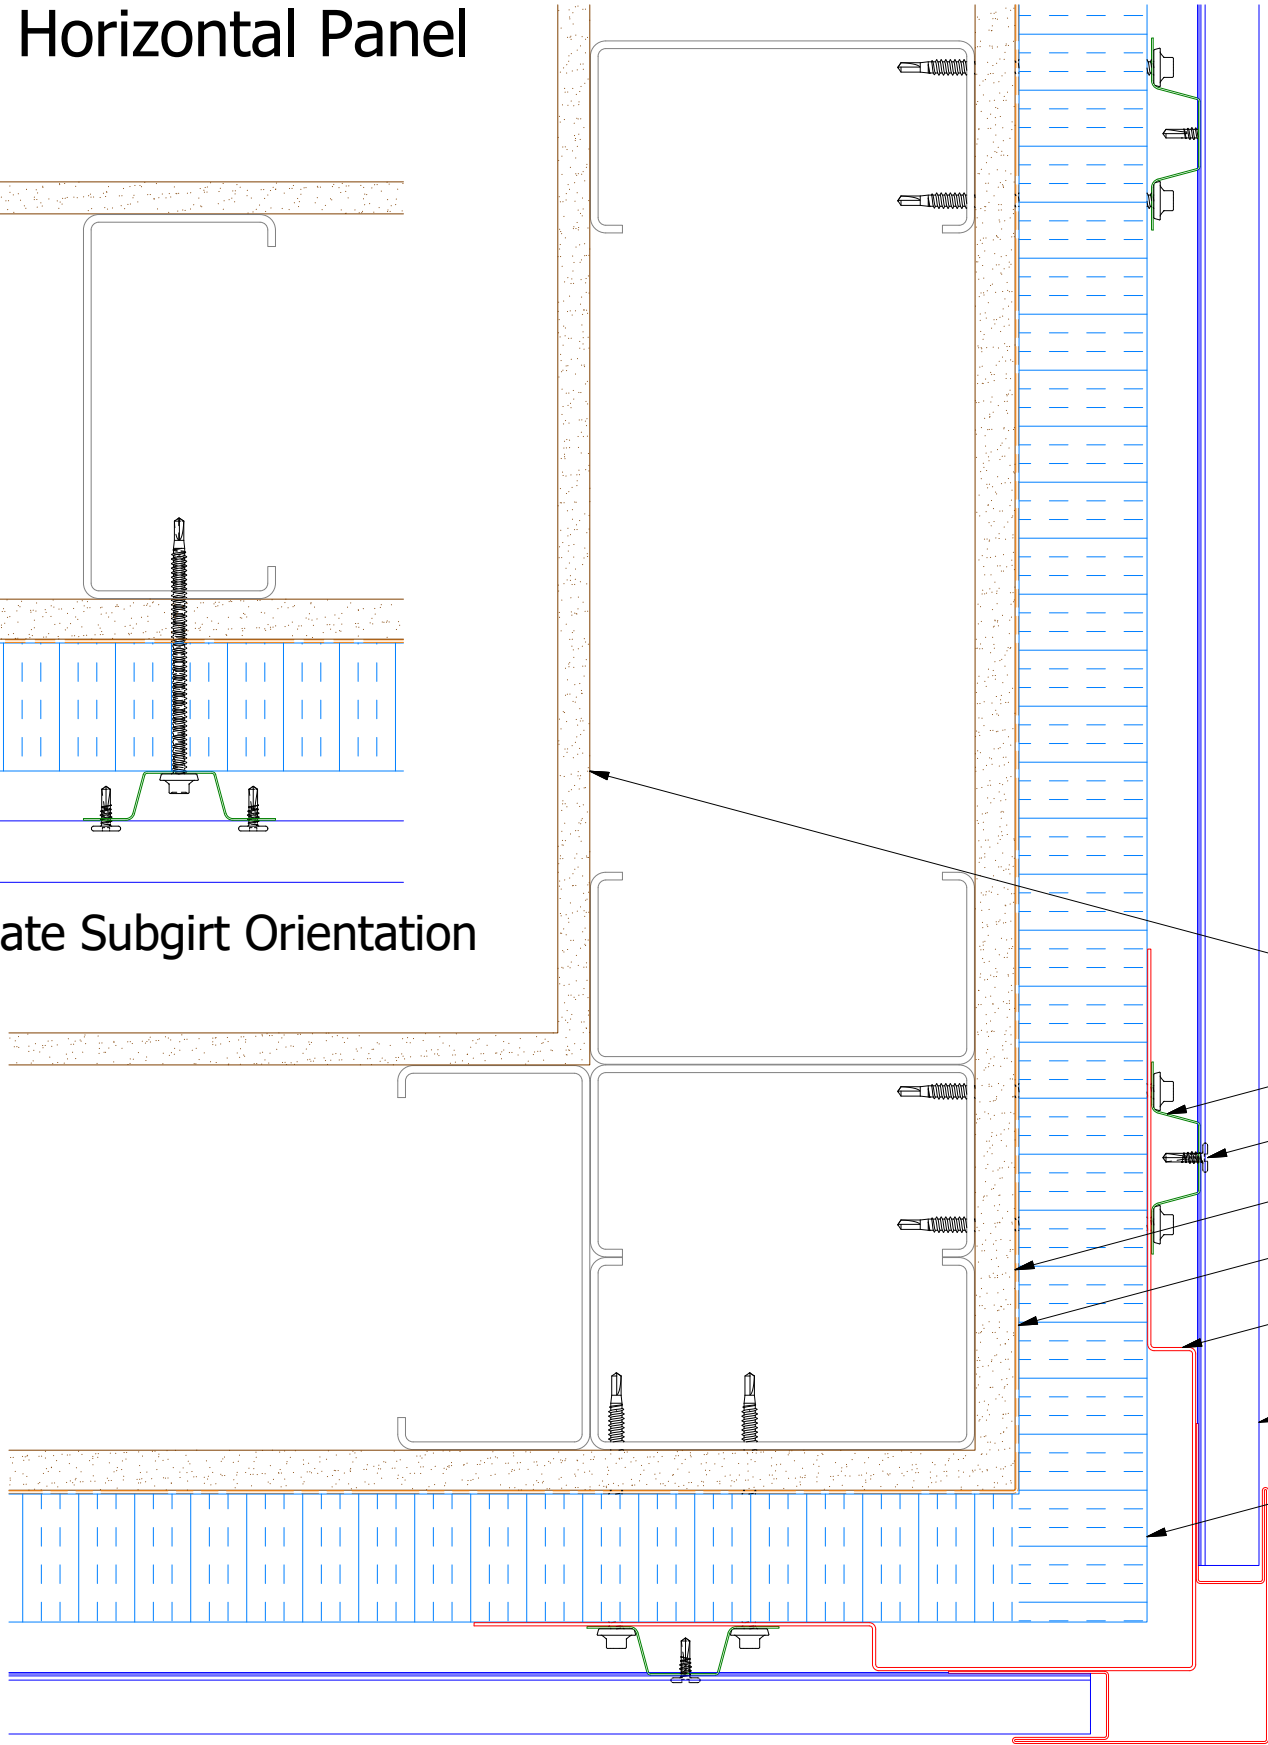

- Interior Finish
- Vertical Subgirt
- #10 x 5/8" Wafer Head Fastener
- Exterior Gypsum Board
- Water and Air Resistive Barrier
- Support Plate
- Rigid Wall II Panel
- Water Resistant Insulation
- Outside Corner Post

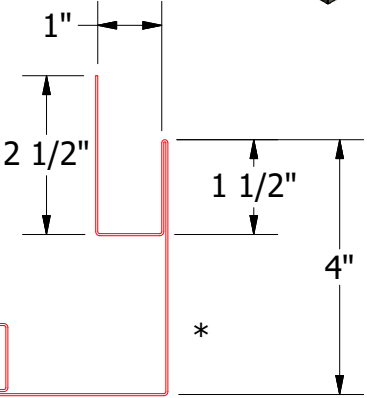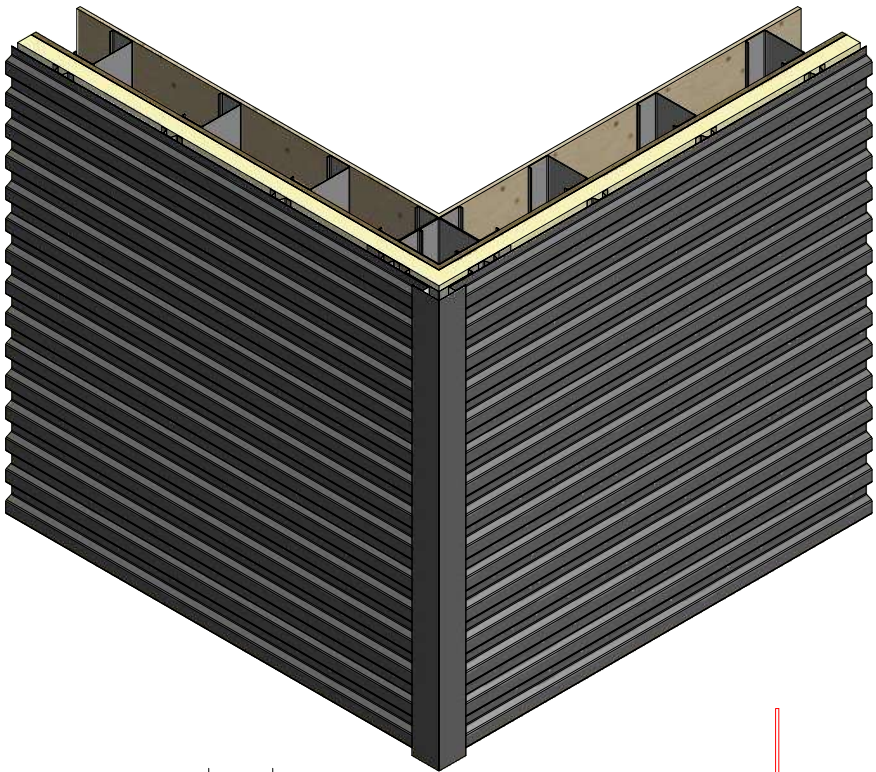

MCA602-Outside Corner Post

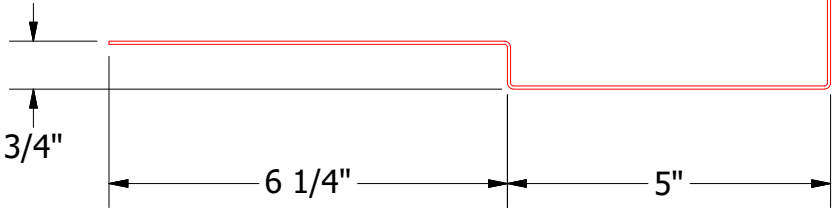

Support Plate

2 Stage Method of Weather Proofing







ATAS INTERNATIONAL, INC
Allentown PA
610-395-8445
Mesa AZ
480-558-7210

TITLE		Rigid Wall II Outside Corner Detail	
DWG. NO.	DR	KRK	DATE
	APP		3/13/2015
MATERIAL		SH. SIZE	SCALE
		B	X:X

NOTE: Optional 18 GA. Plate Outside Corner Post is Available

REV. NO.	DATE	DESCRIPTION OF REVISION	BY	APP

Horizontal Panel

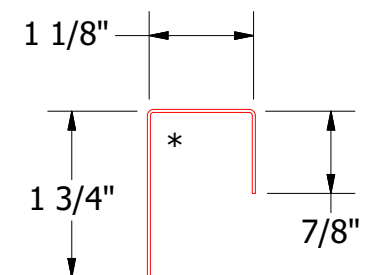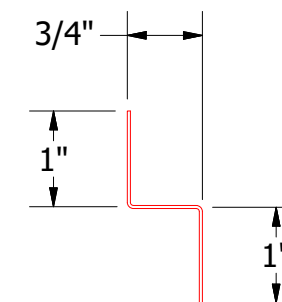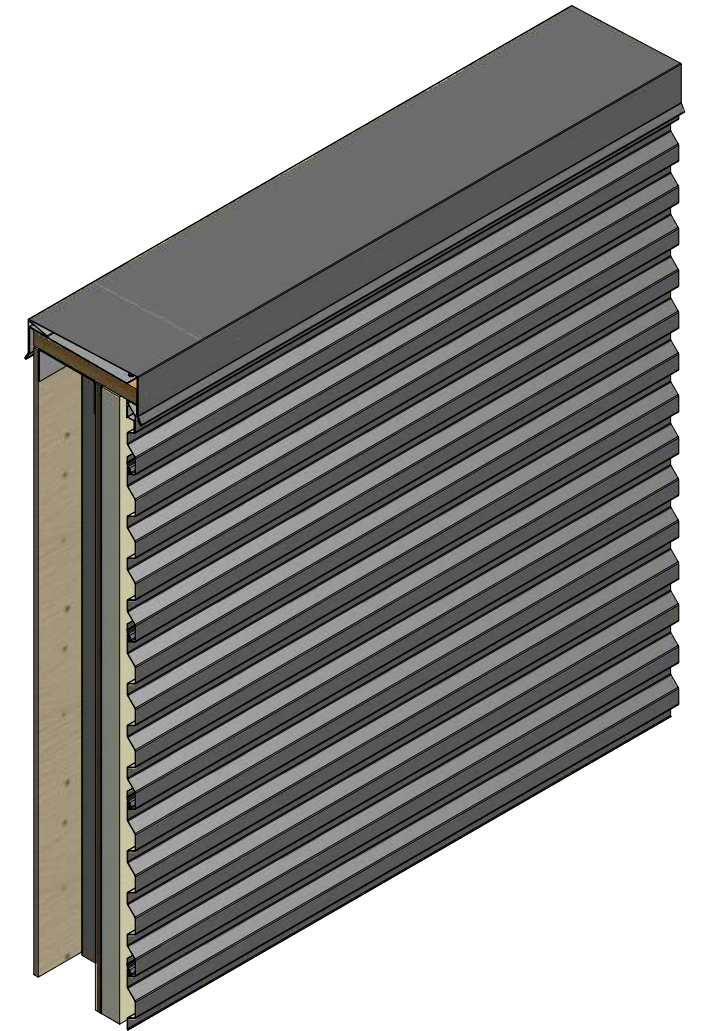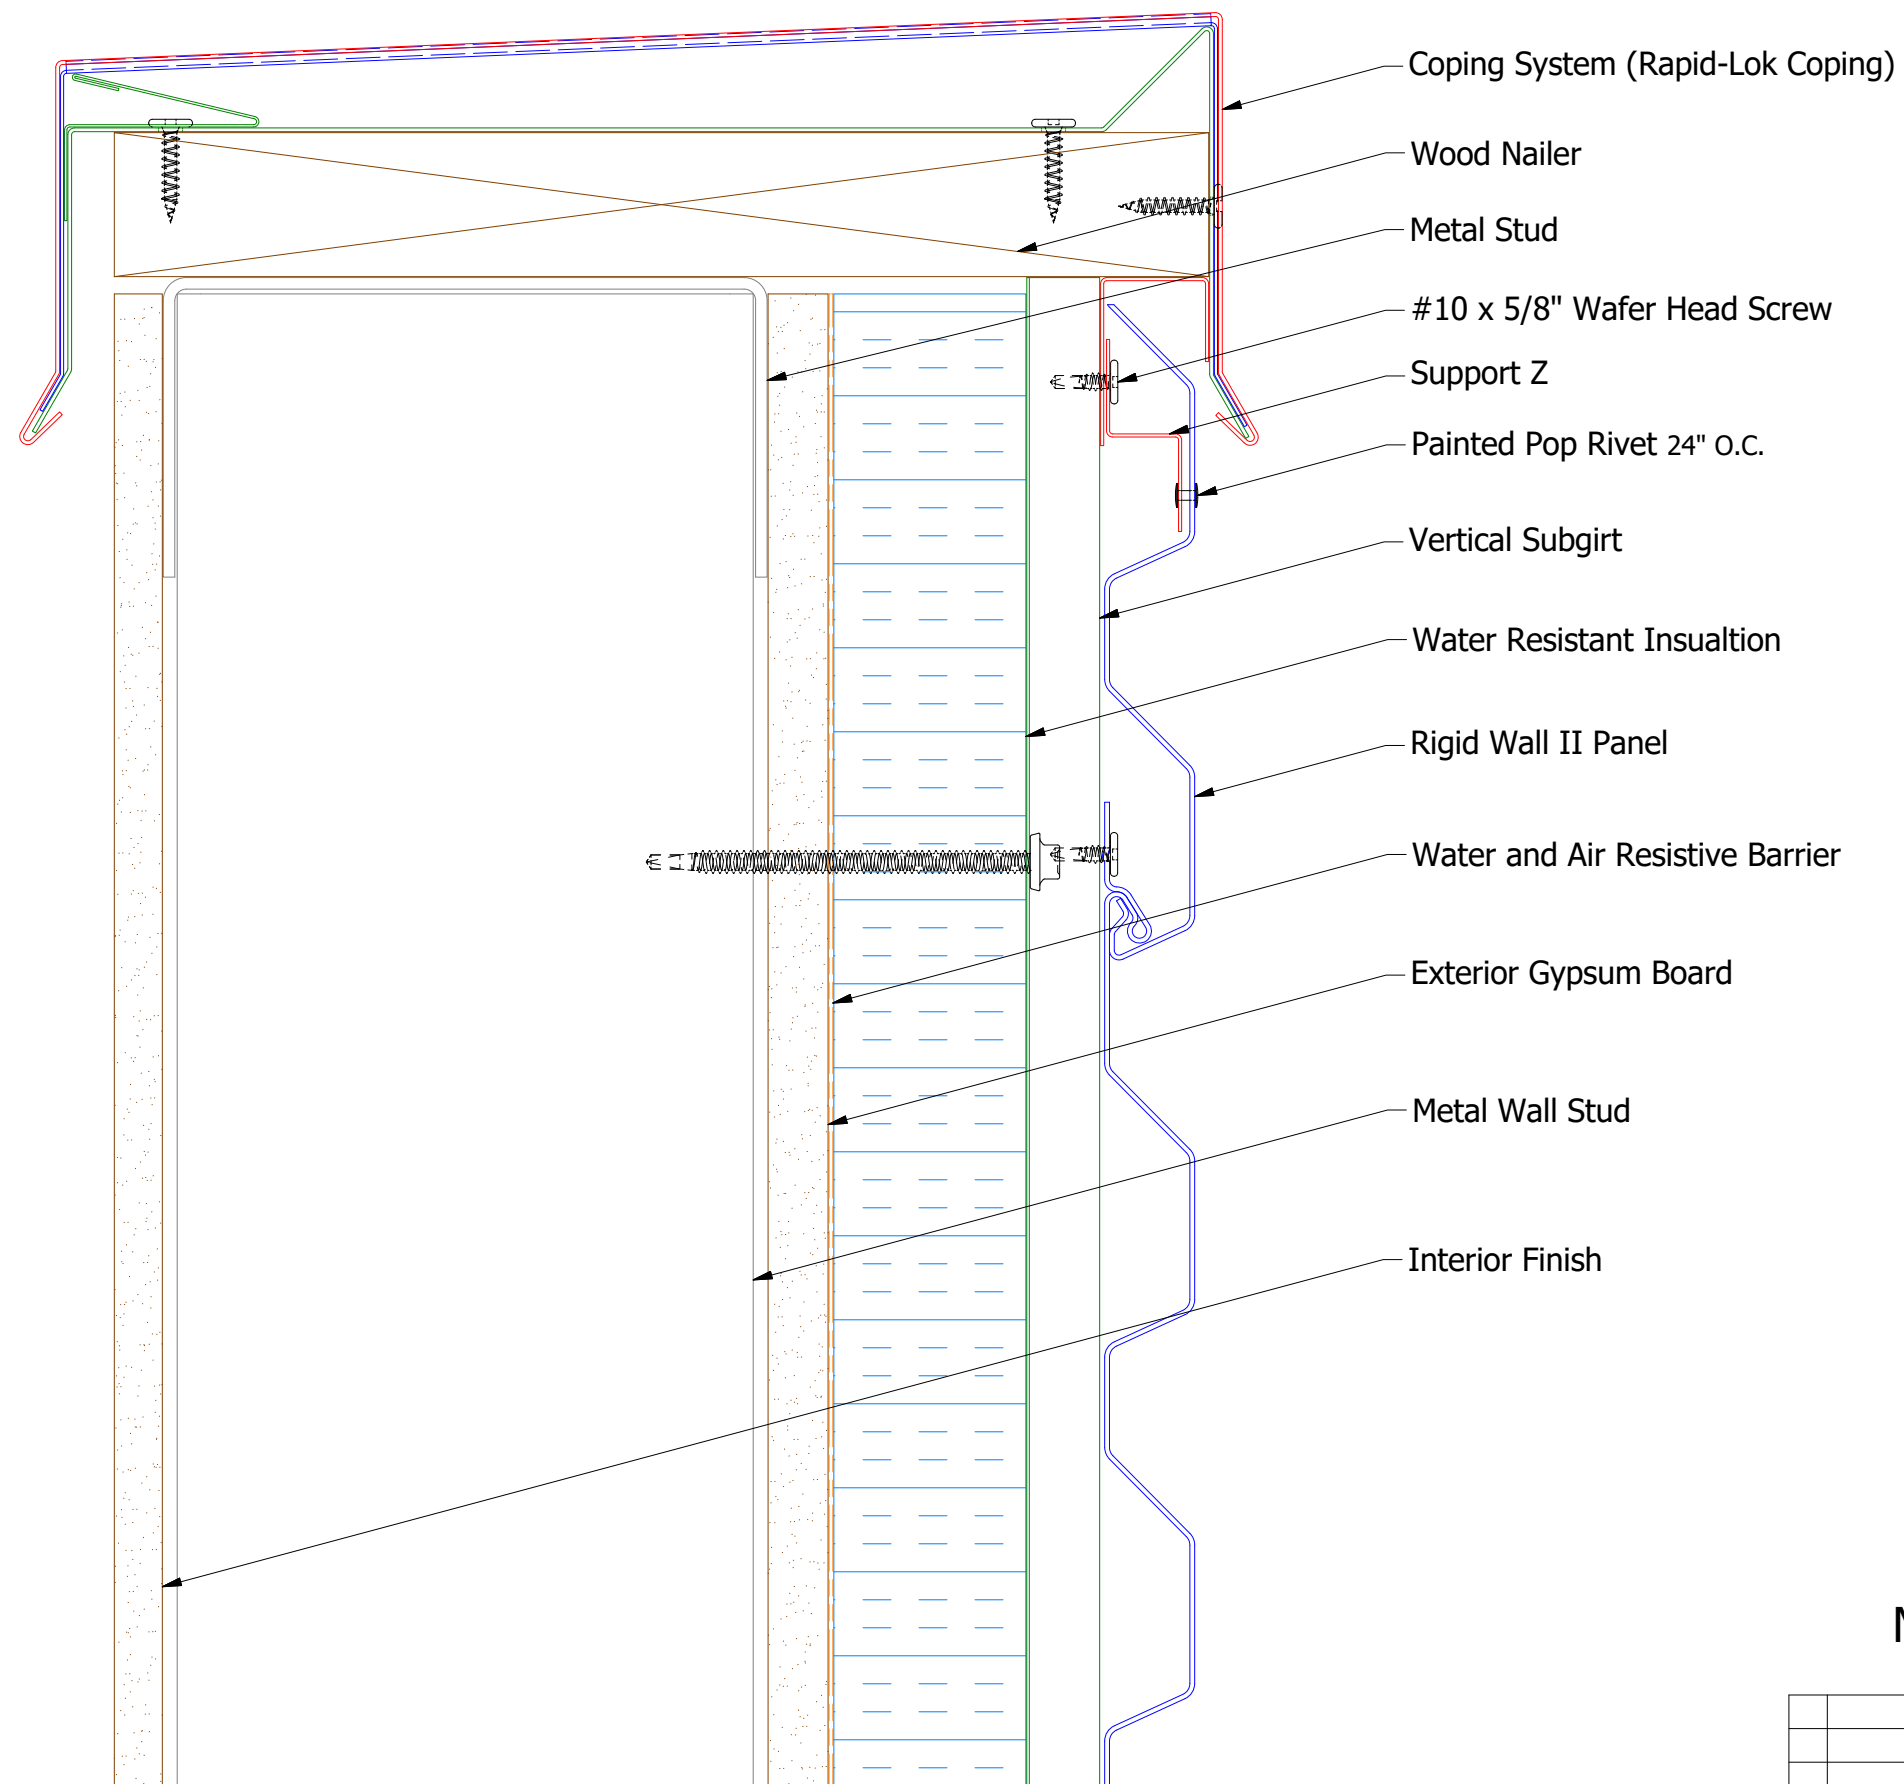

MCA118-J Channel




2 Stage Method of Weather Proofing



MCA681-Support Z


					TITLE					Rigid Wall II Top of Wall Detail							
					DWG. NO.					DR		KRK	DATE		3/13/2015		
					MATERIAL					APP		DATE					
REV. NO.	DATE	DESCRIPTION OF REVISION			BY	APP						SH. SIZE		B	SCALE		X:X

Horizontal Panel

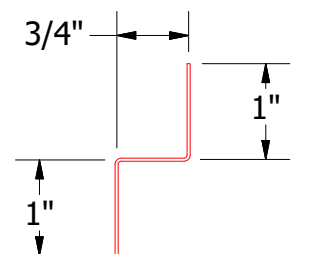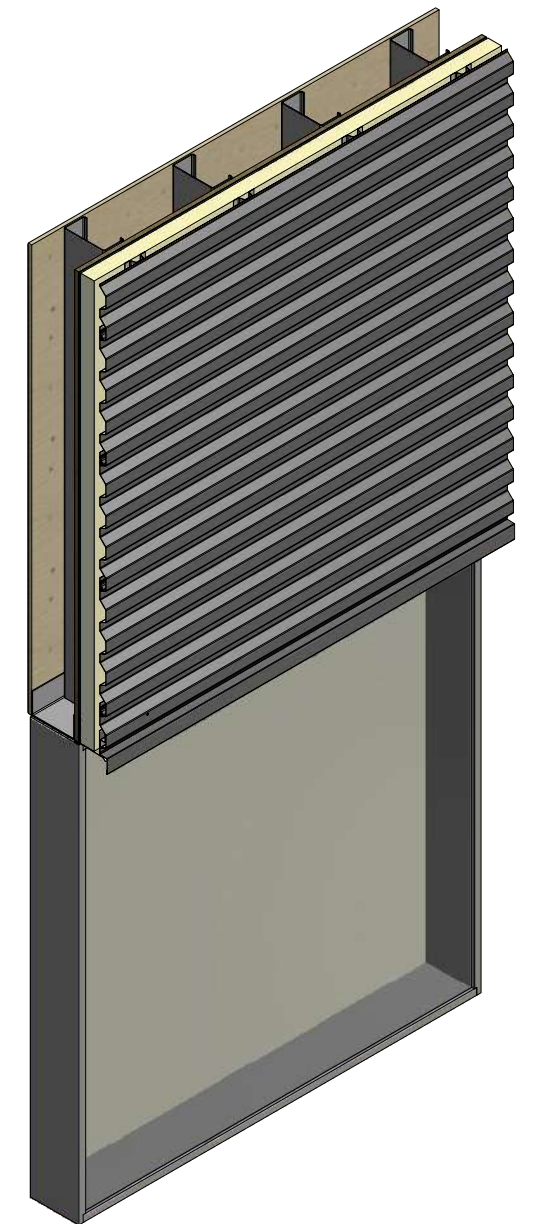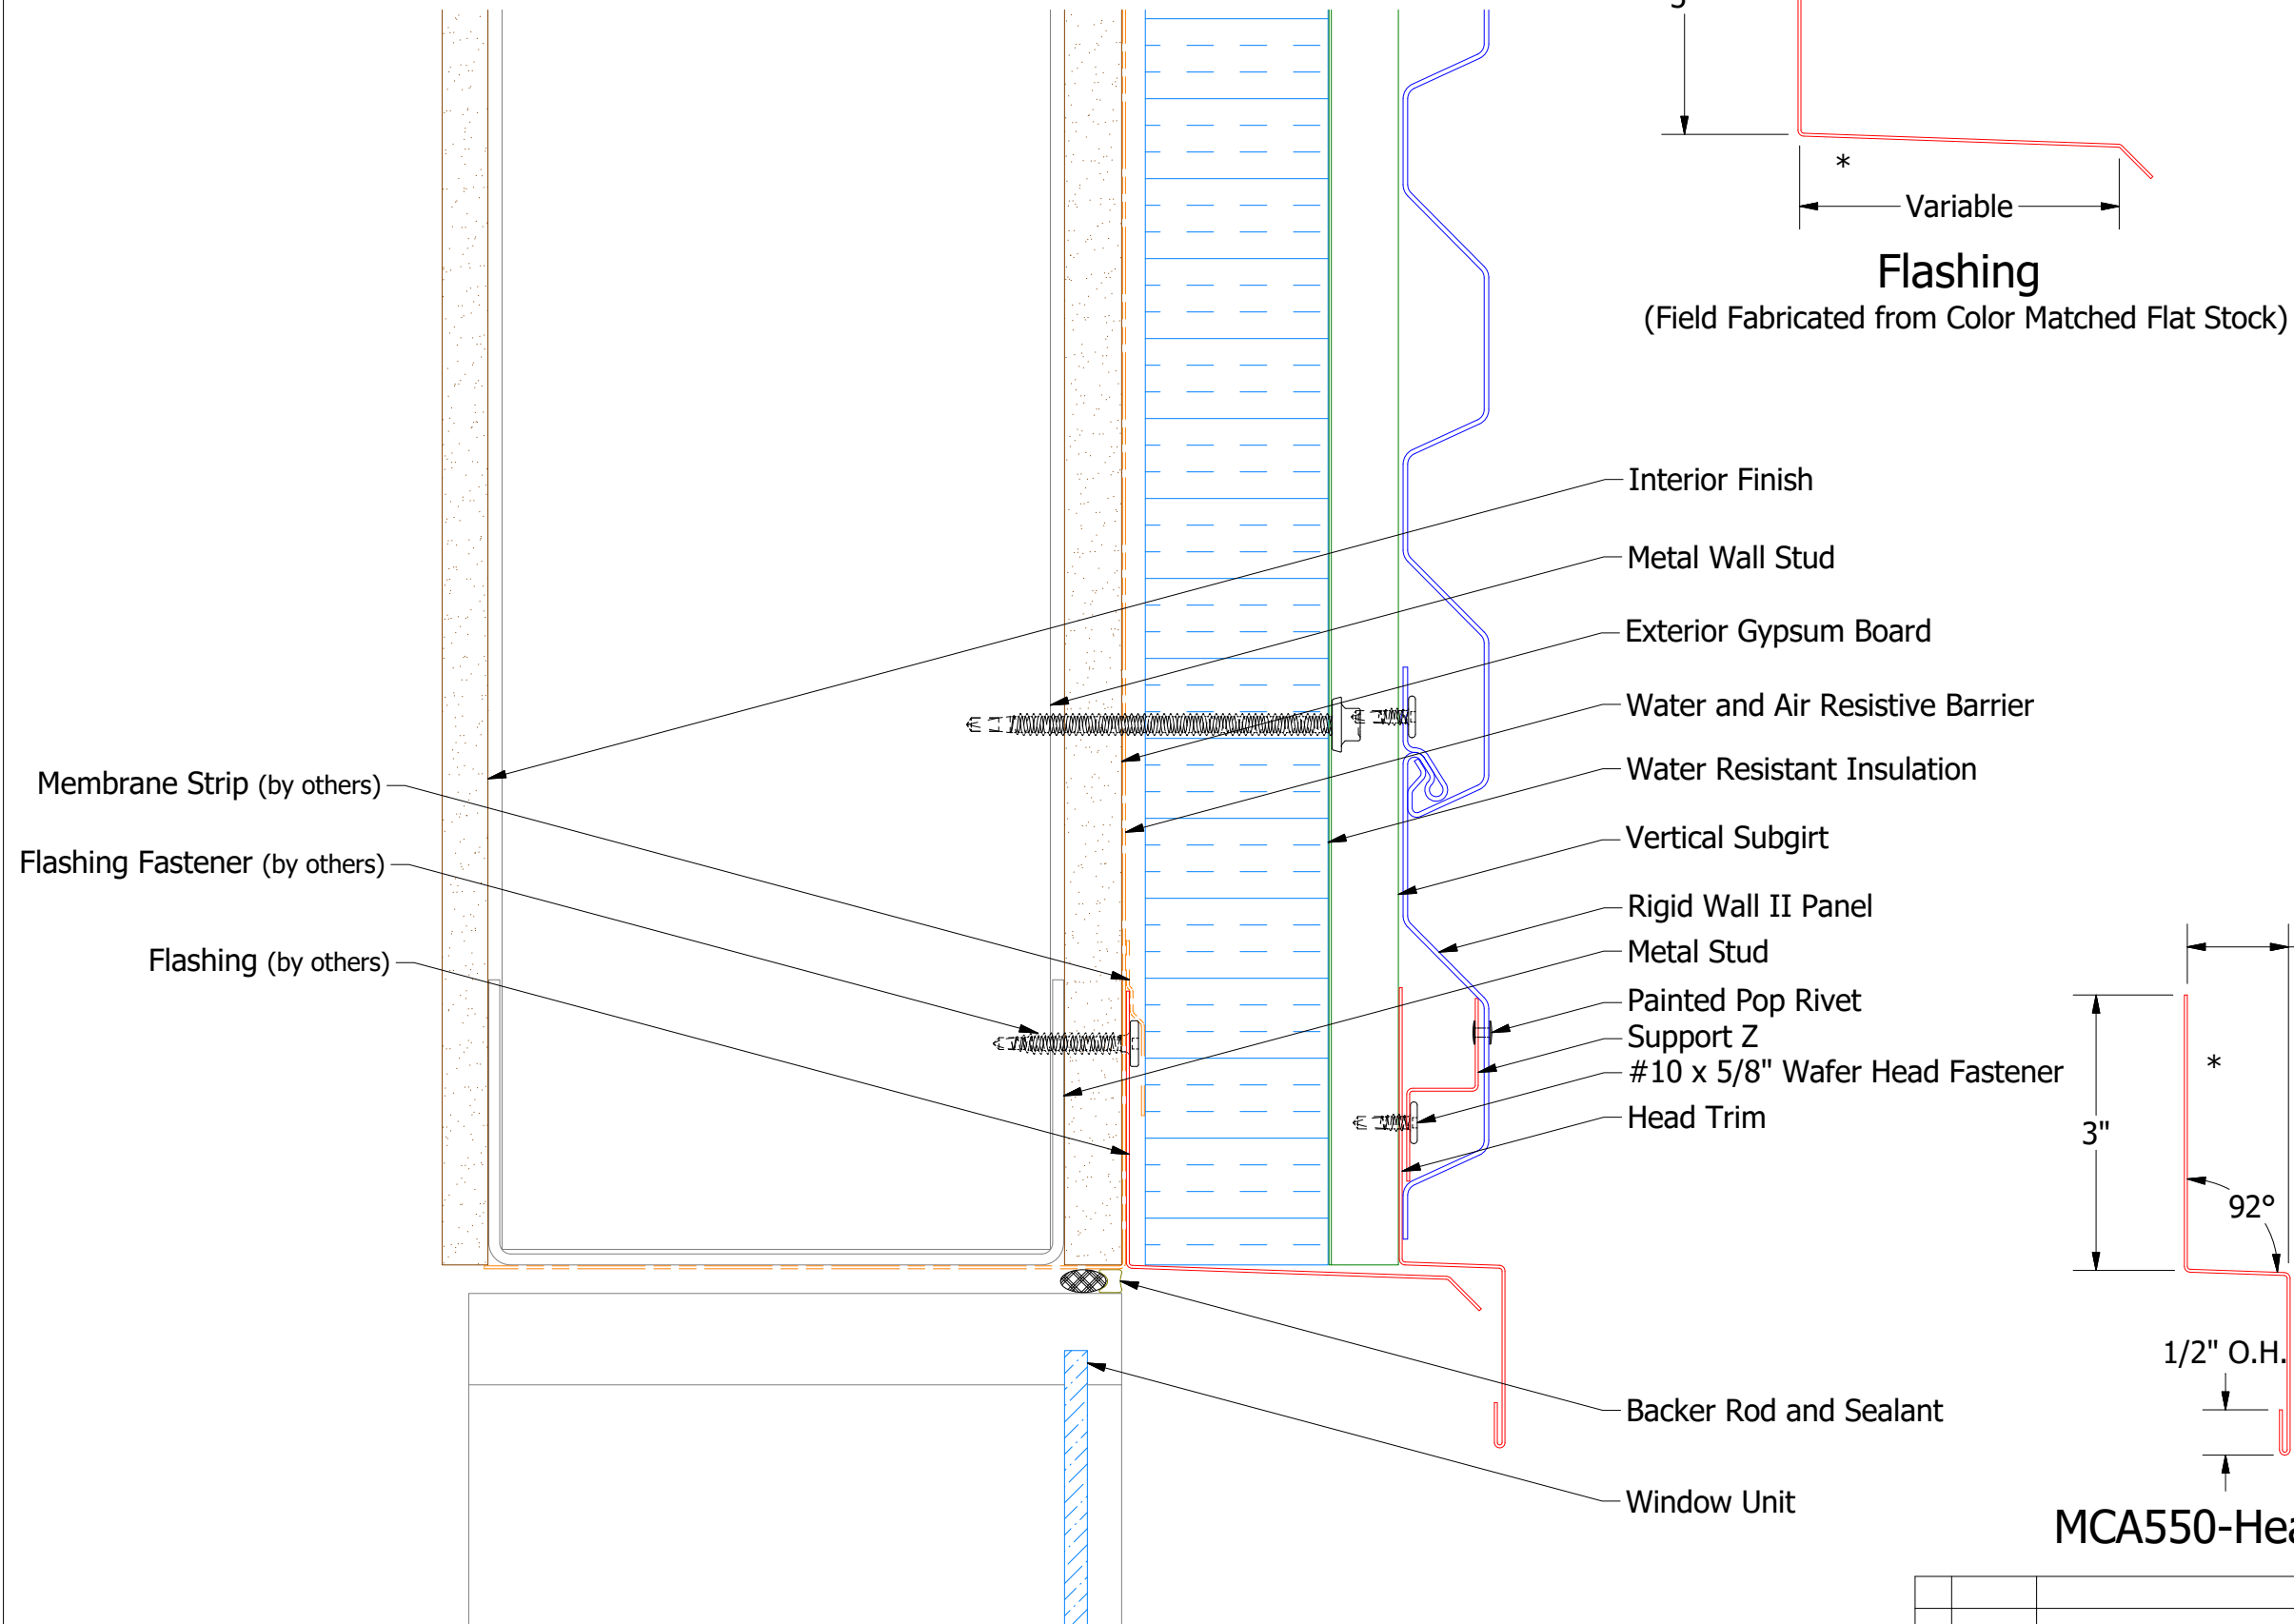

MCA681-Support Z

2 Stage Method of Weather Proofing

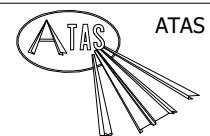


ATAS INTERNATIONAL, INC
Allentown PA
610-395-8445
Mesa AZ
480-558-7210



Rigid Wall II Head Detail

						TITLE	Rigid Wall II Head Detail			
						DWG. NO.	DR KRK		DATE 3/10/2015	
						MATERIAL	APP		DATE	
REV. NO.	DATE	DESCRIPTION OF REVISION			BY	APP	SH. SIZE	B	SCALE	X:X


Horizontal Panel

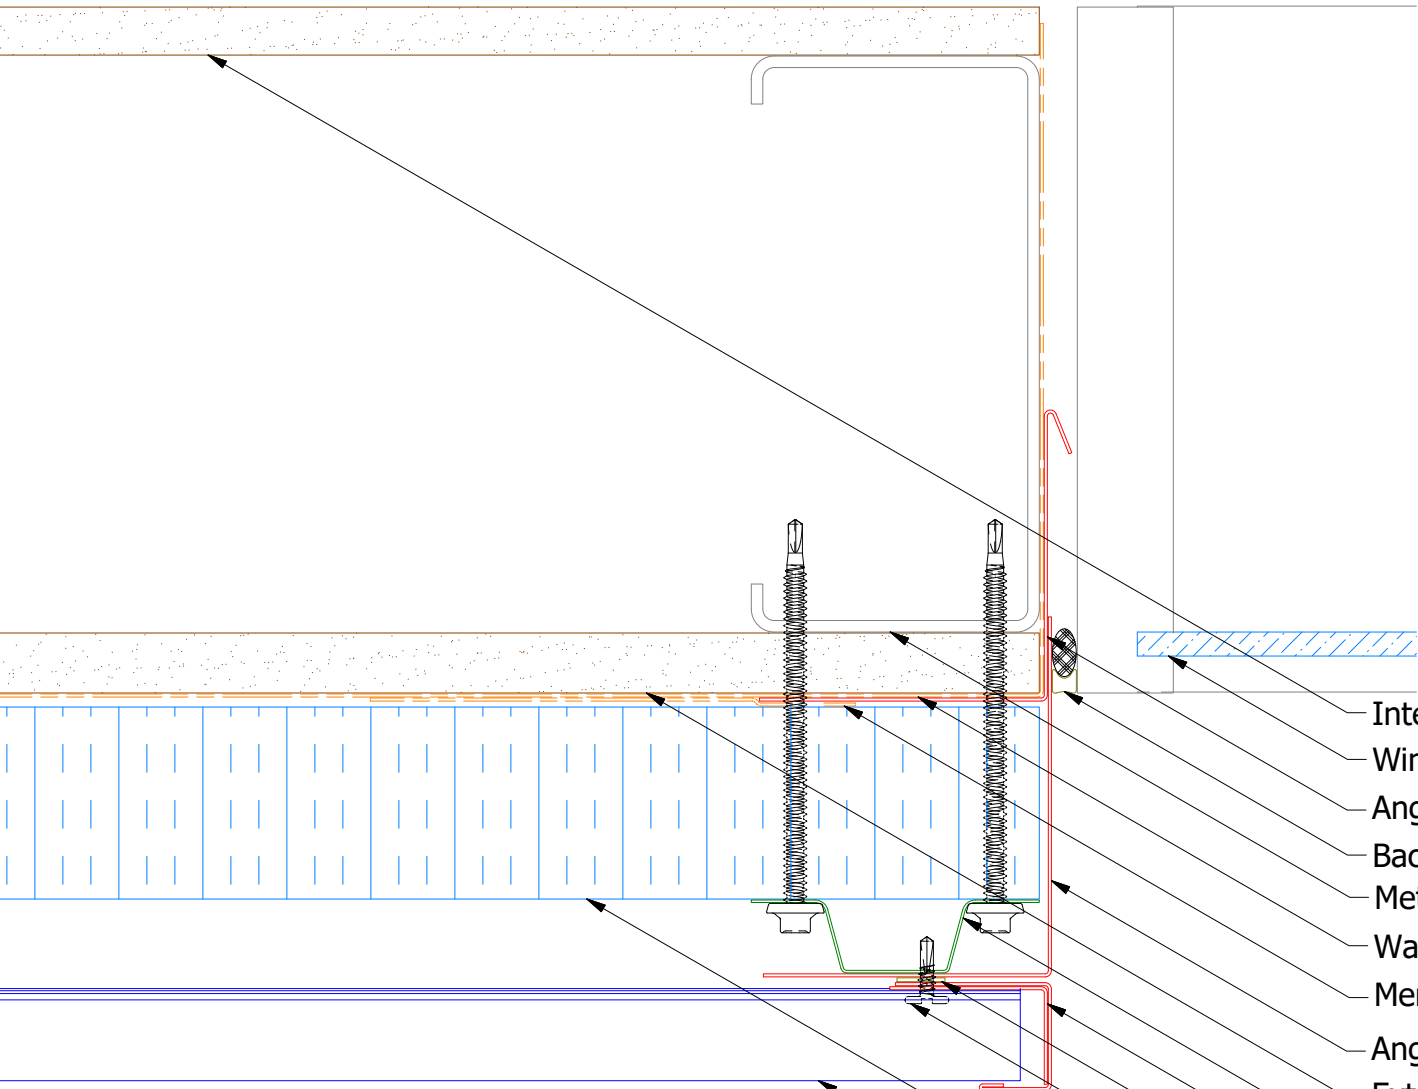


Alternate Subgirt Orientation (NTS)

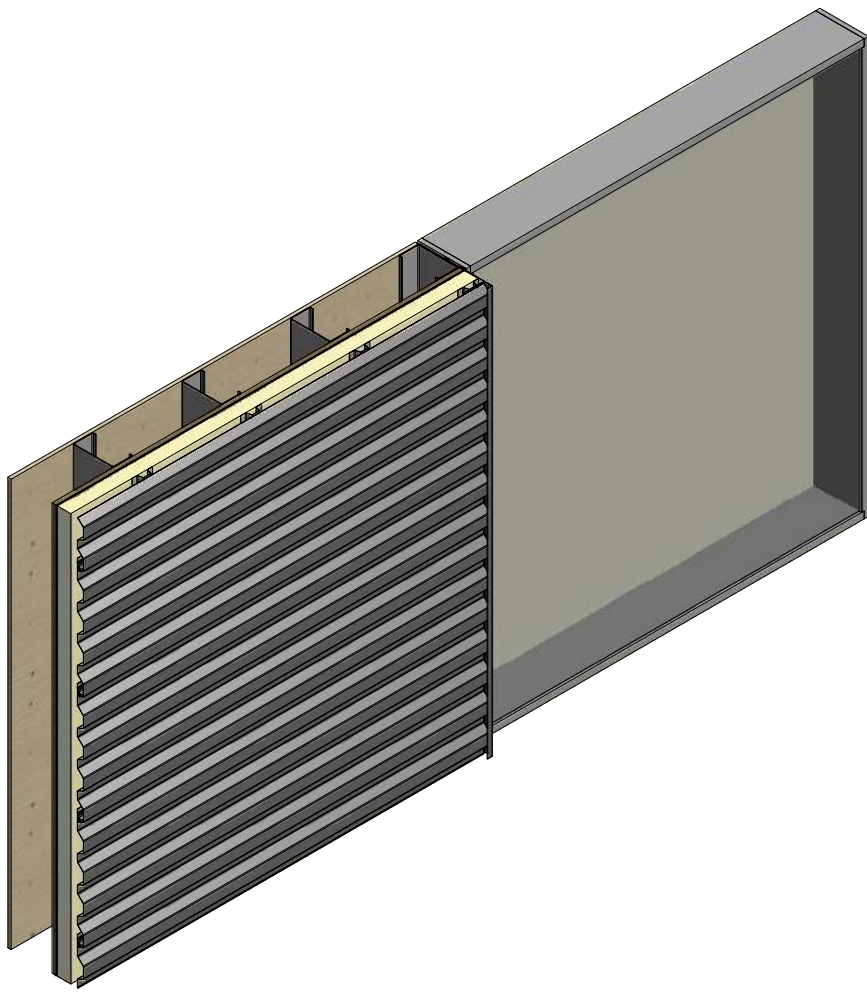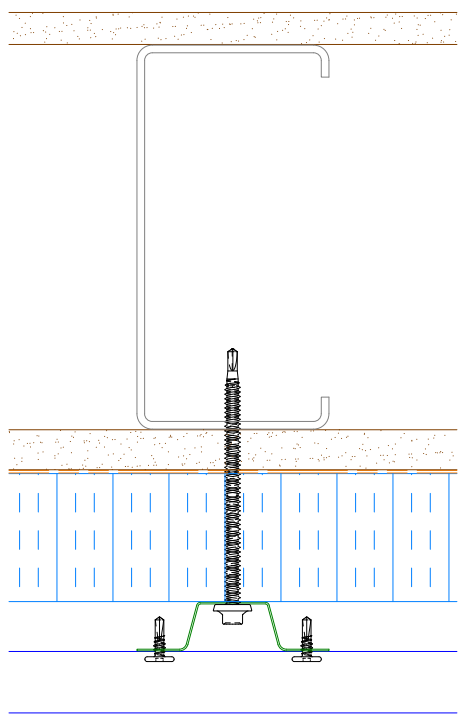


- Interior Finish
- Window
- Angle Trim
- Backer Rod and Sealant
- Metal Wall Stud
- Water and Air Resistive Barrier
- Membrane Strip over Angle Trim
- Angle
- Exterior Gypsum Board
- Vertical Subgirt
- Angle Trim
- Butyl Tape
- #10 x 5/8" Wafer Head Fastener
- J Channel
- Water Resistant Insulation
- Rigid Wall II Panel

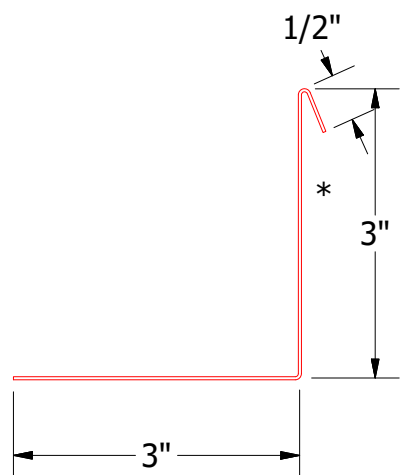


MCA683-Angle with Return

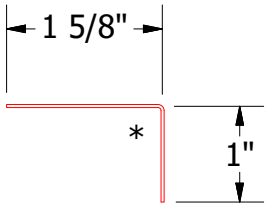

MCA680-Angle Trim

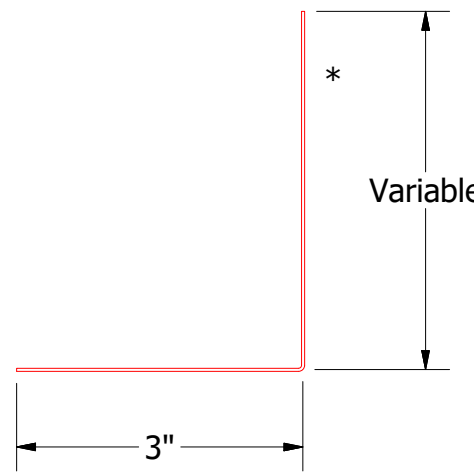

Angle

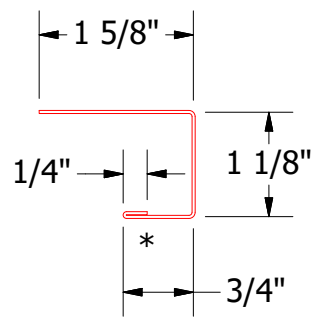






MCA118-J Channel

2 Stage Method of Weather Proofing

TITLE		Rigid Wall II Jamb Detail	
DWG. NO.	DR	KRK	DATE
	APP		DATE
MATERIAL	SH. SIZE	B	SCALE
			X:X

REV. NO.	DATE	DESCRIPTION OF REVISION	BY	APP

Horizontal Panel

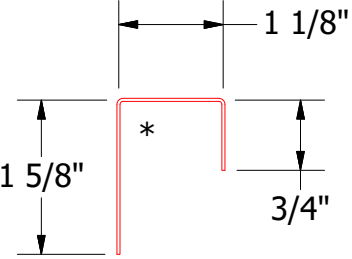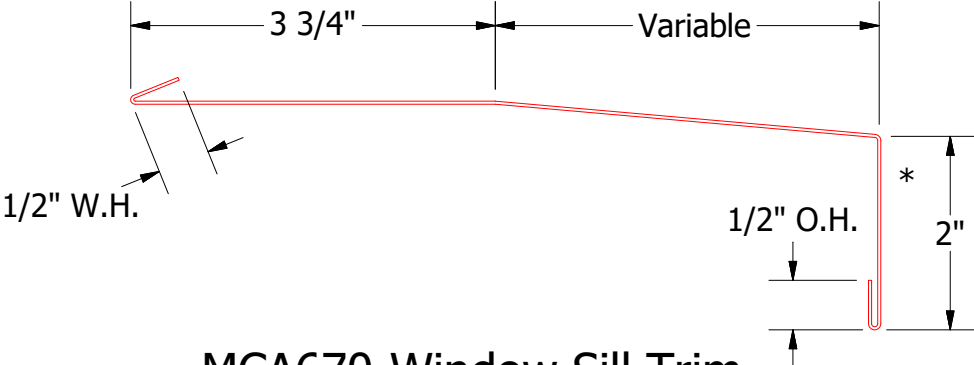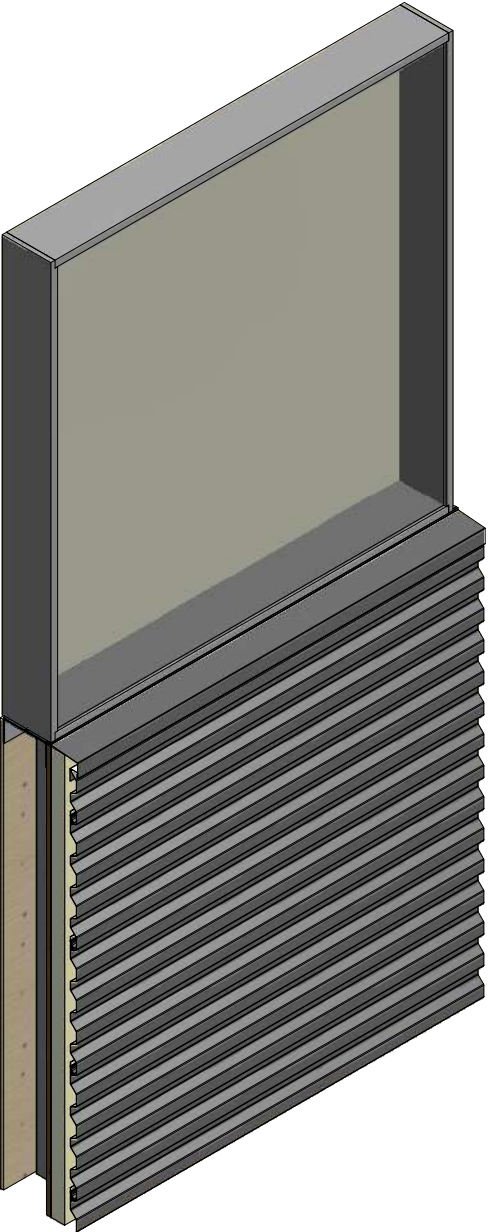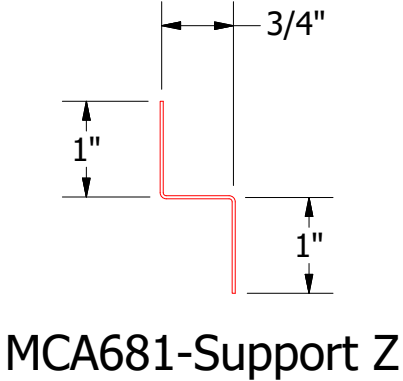
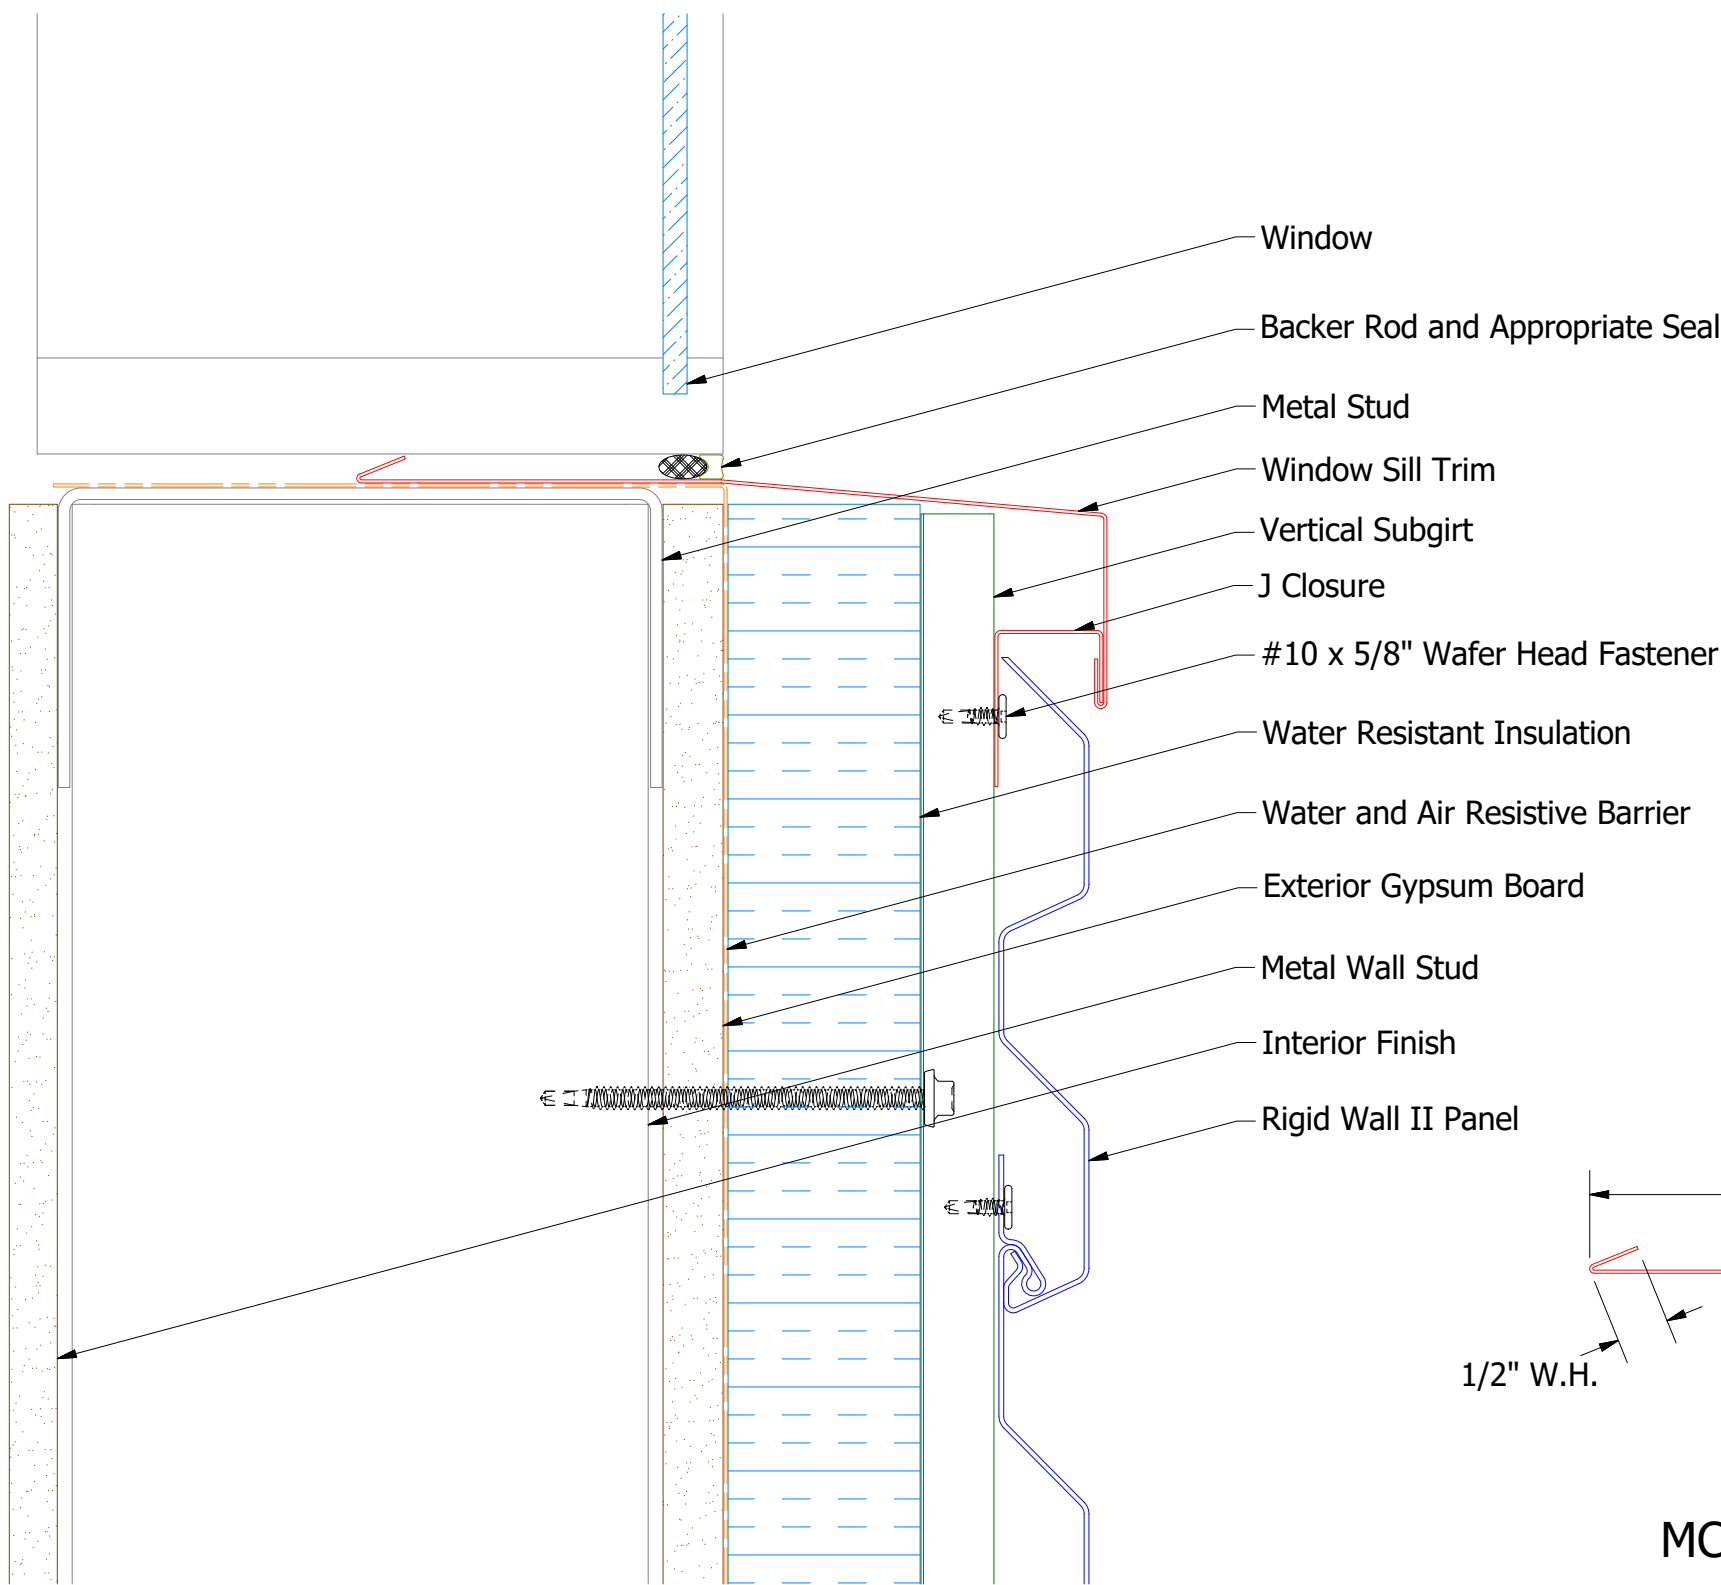


2 Stage Method of Weather Proofing


TITLE		Rigid Wall II Window Sill Detail	
DWG. NO.	DR	DATE	3/16/2015
APP	KRK	DATE	
MATERIAL	SH. SIZE	SCALE	X:X
	B		

REV. NO.	DATE	DESCRIPTION OF REVISION	BY	APP

Field Notched

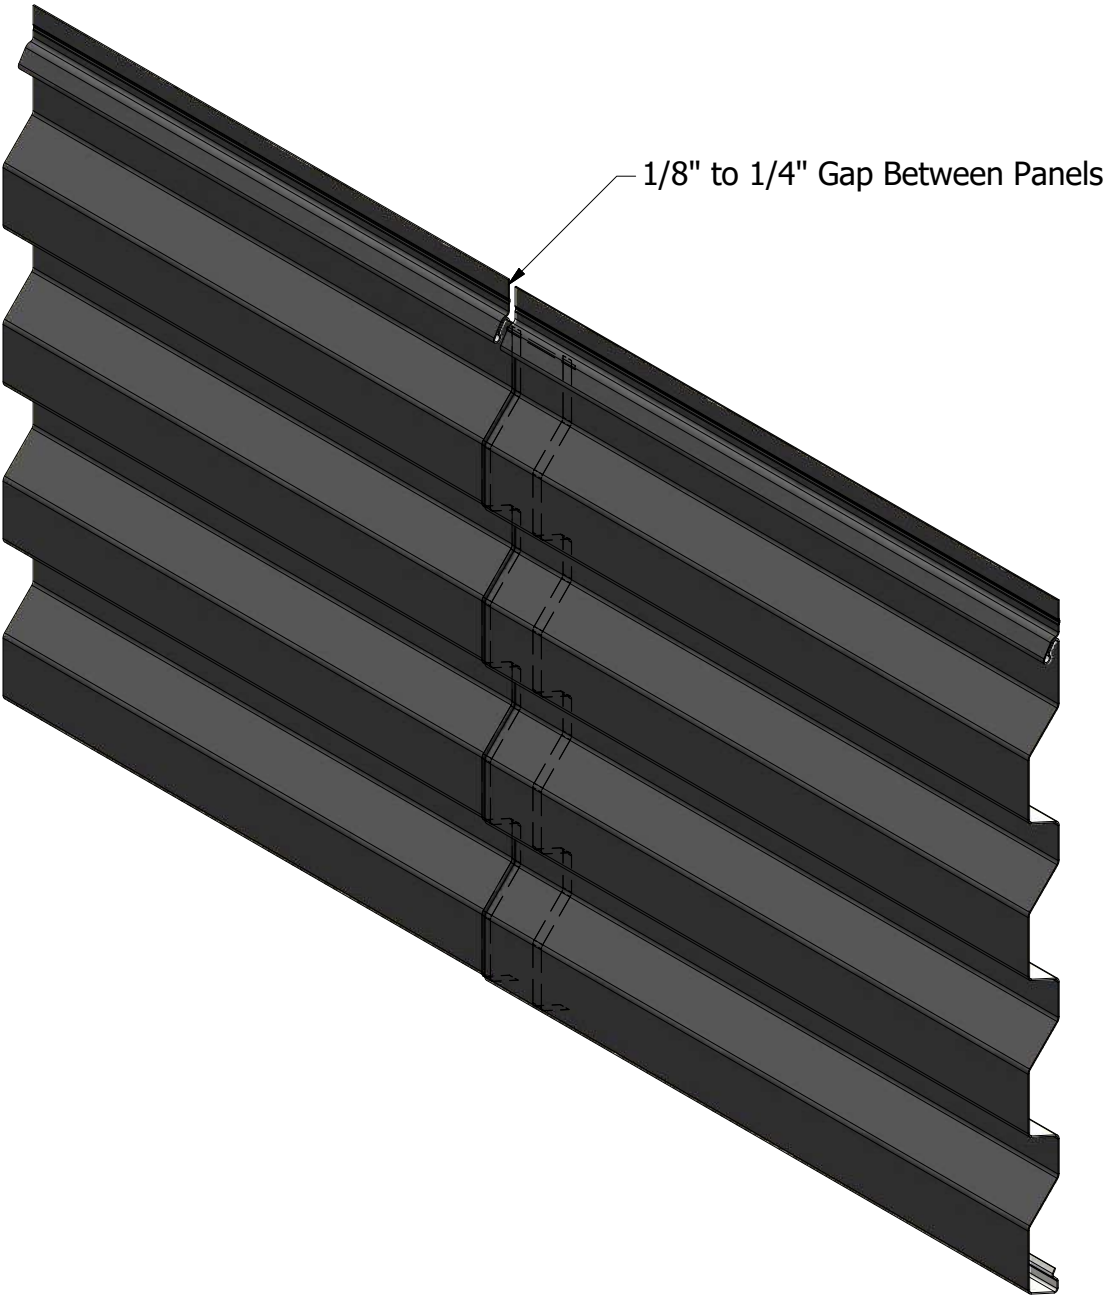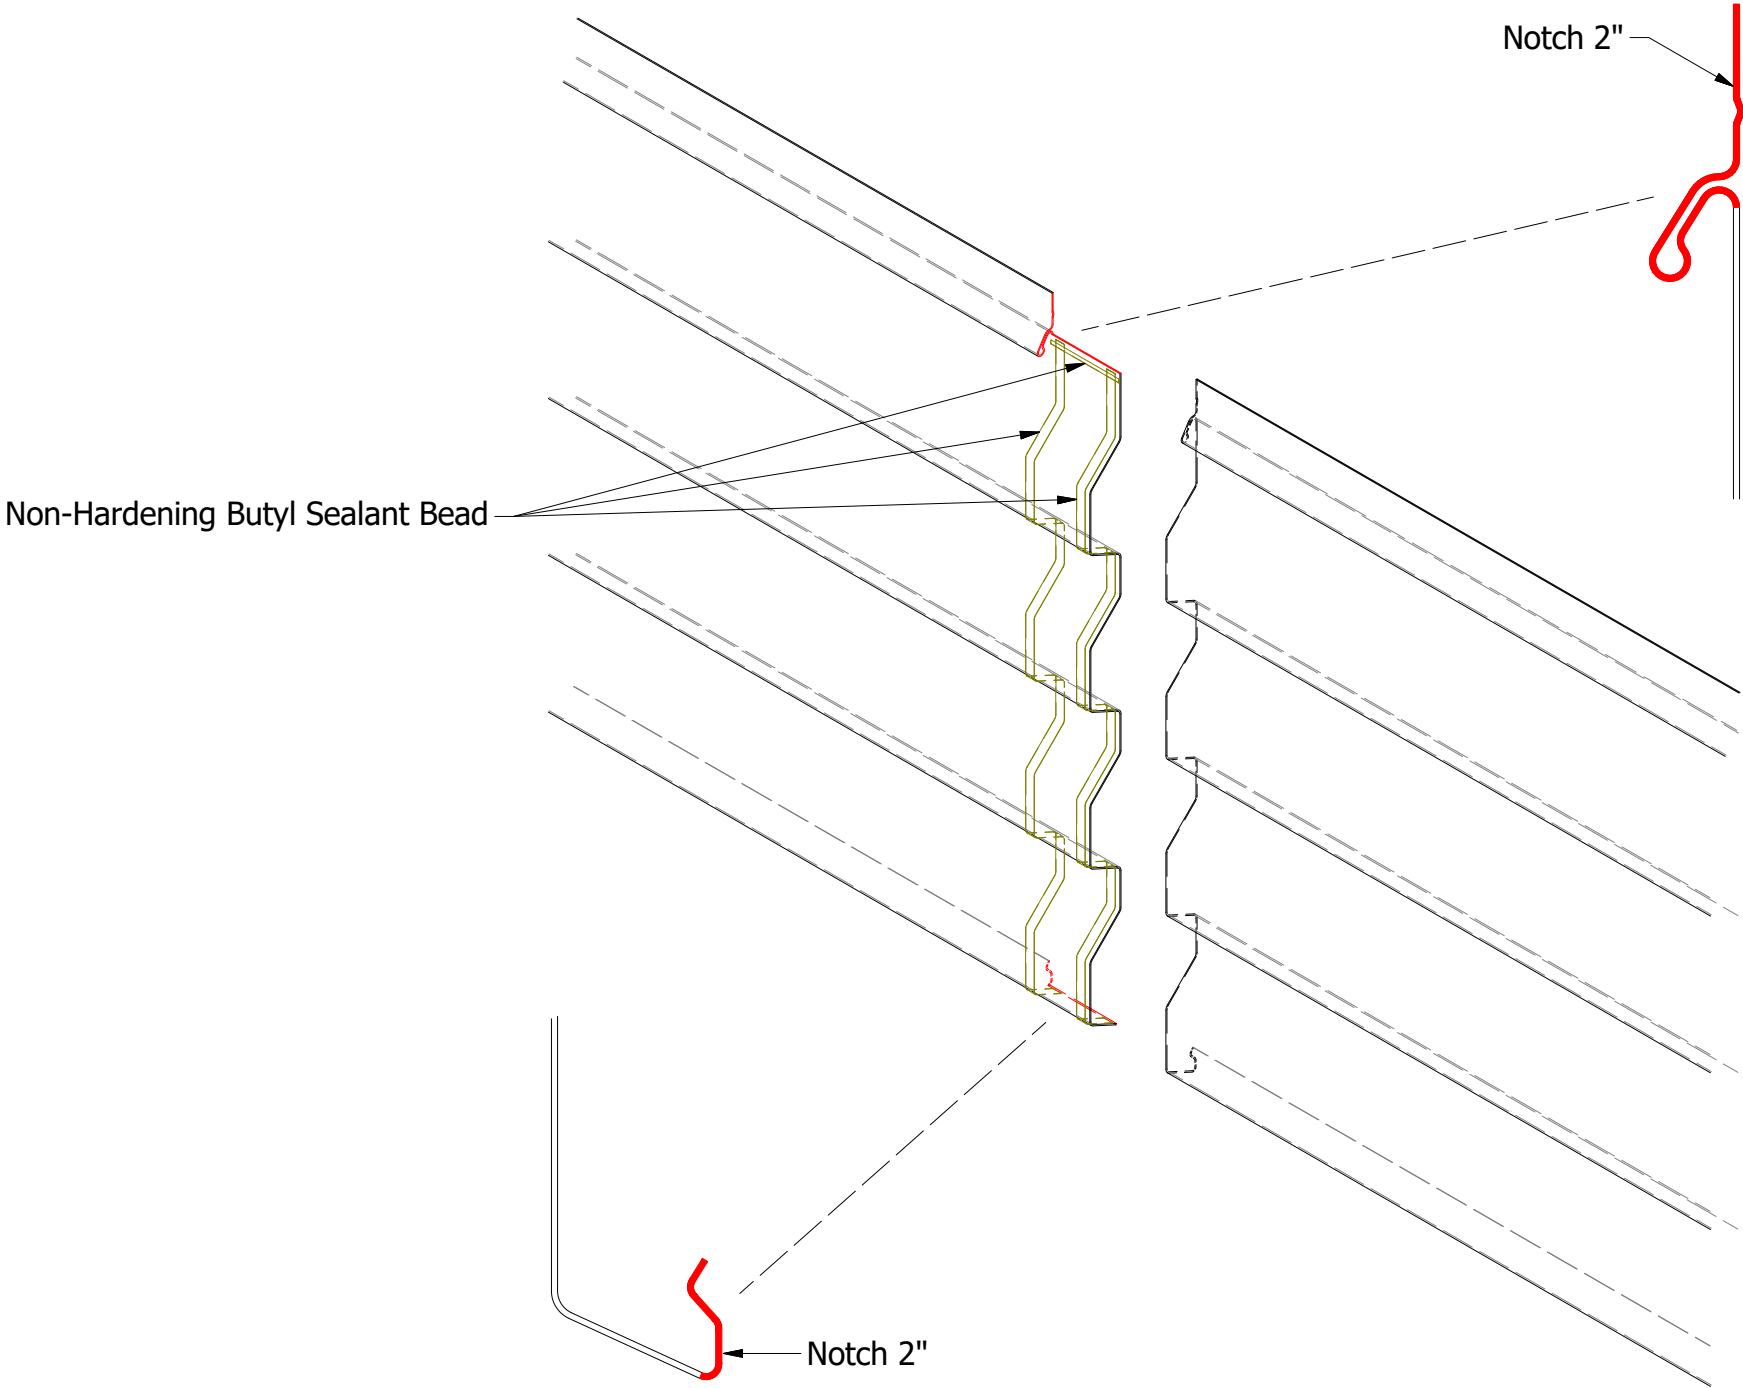

Note: Factory Pre Notching is Available (direction of panel is required).

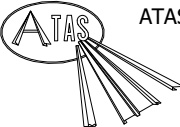

ATAS INTERNATIONAL, INC
Allentown PA
610-395-8445
Mesa AZ
480-558-7210


TITLE
Rigid Wall II Panel Lap Detail

DWG. NO.	DR	KRK	DATE	1/26/2015
REV. NO.	DATE	DESCRIPTION OF REVISION	BY	APP
01	12/31/2019	Updated to show both notching on the same panel.	KRK	


MATERIAL	SH. SIZE	B	SCALE	X:X
----------	----------	---	-------	-----

Factory Pre-Notched Right to Left

(Direction of Panel is Required)

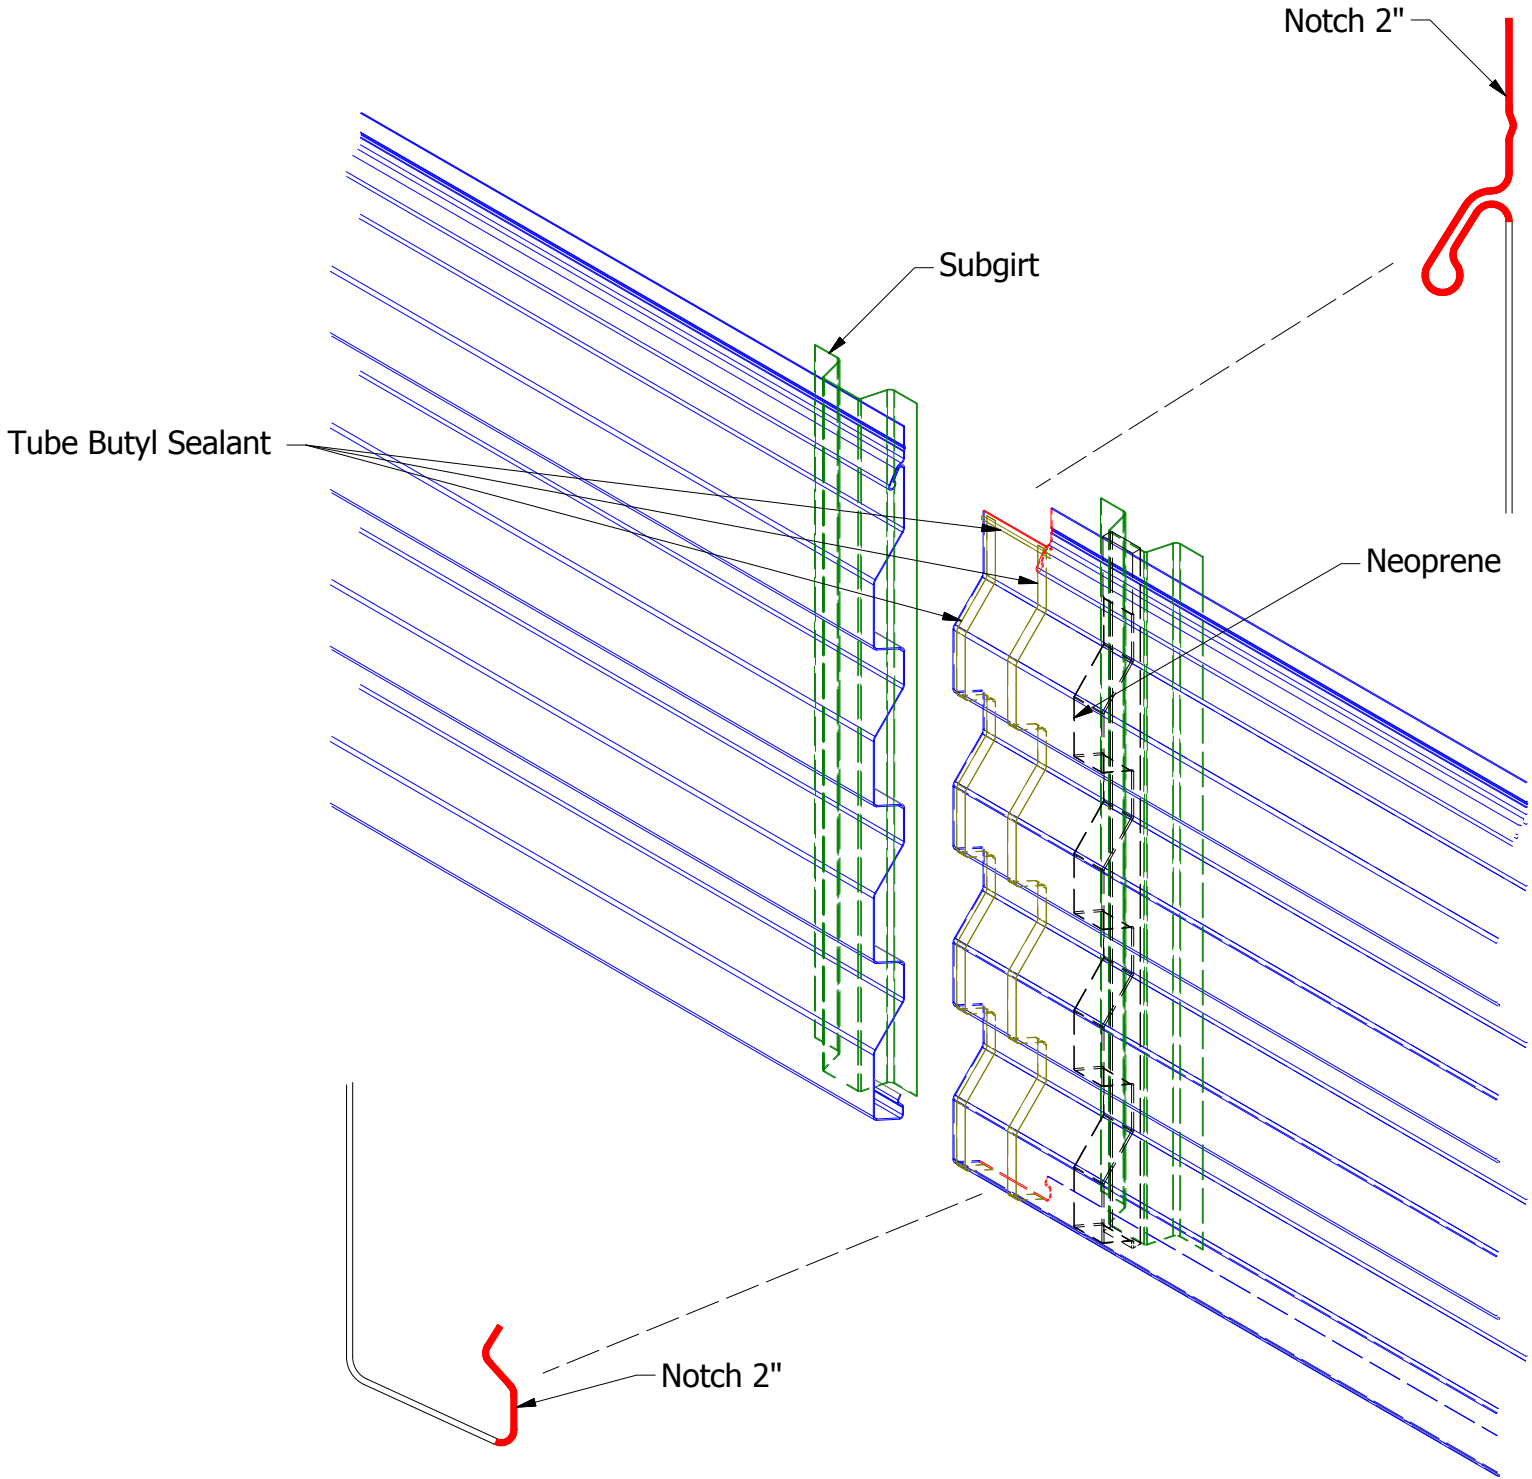



Note: It is advisable to lap panels randomly throughout elevation to minimize continuous sight lines.

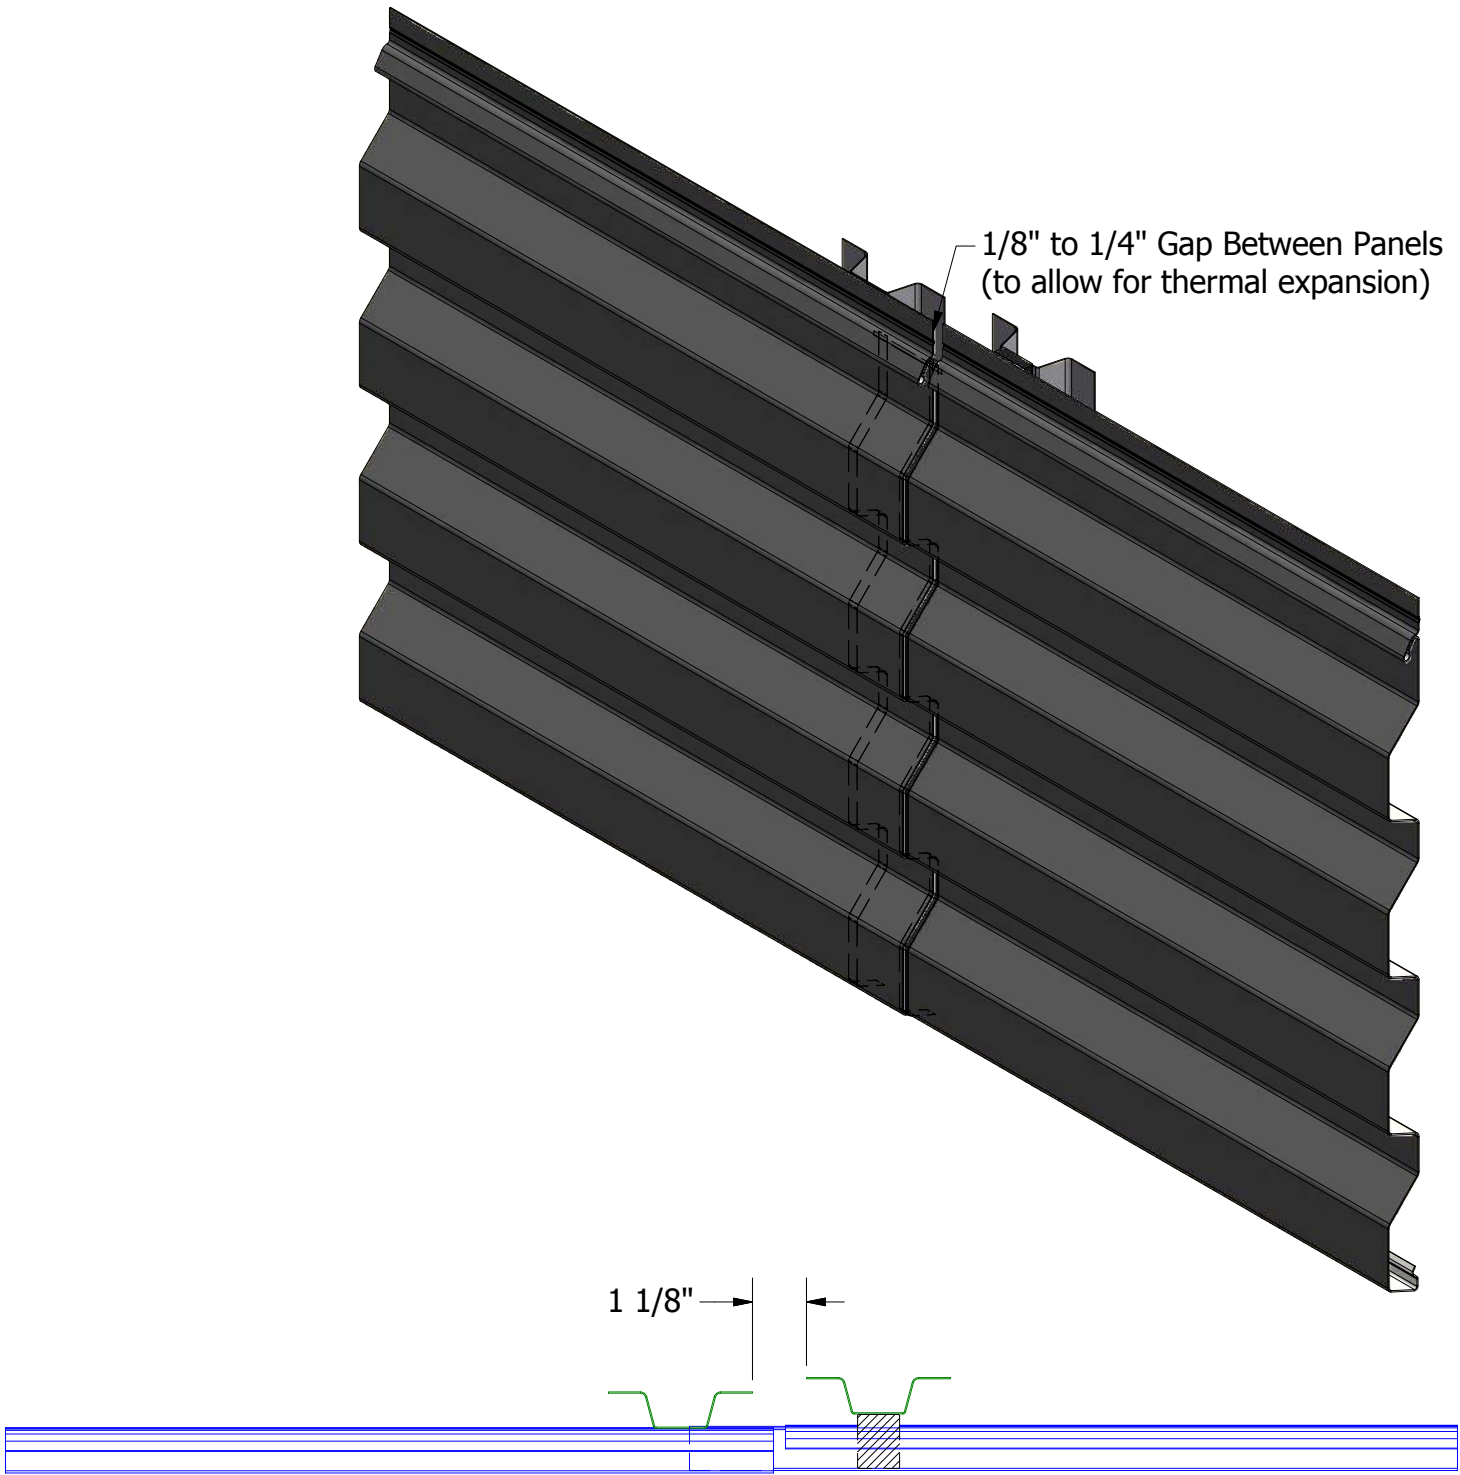

				Rigid Wall II Panel Lap Detail		
				DWG. NO.	DR KRK	DATE 1/26/2015
				MATERIAL	APP	DATE
REV. NO.	DATE	DESCRIPTION OF REVISION	BY	APP	SH. SIZE B	SCALE X:X

Factory Pre-Notched Left to Right

(Direction of Panel is Required)

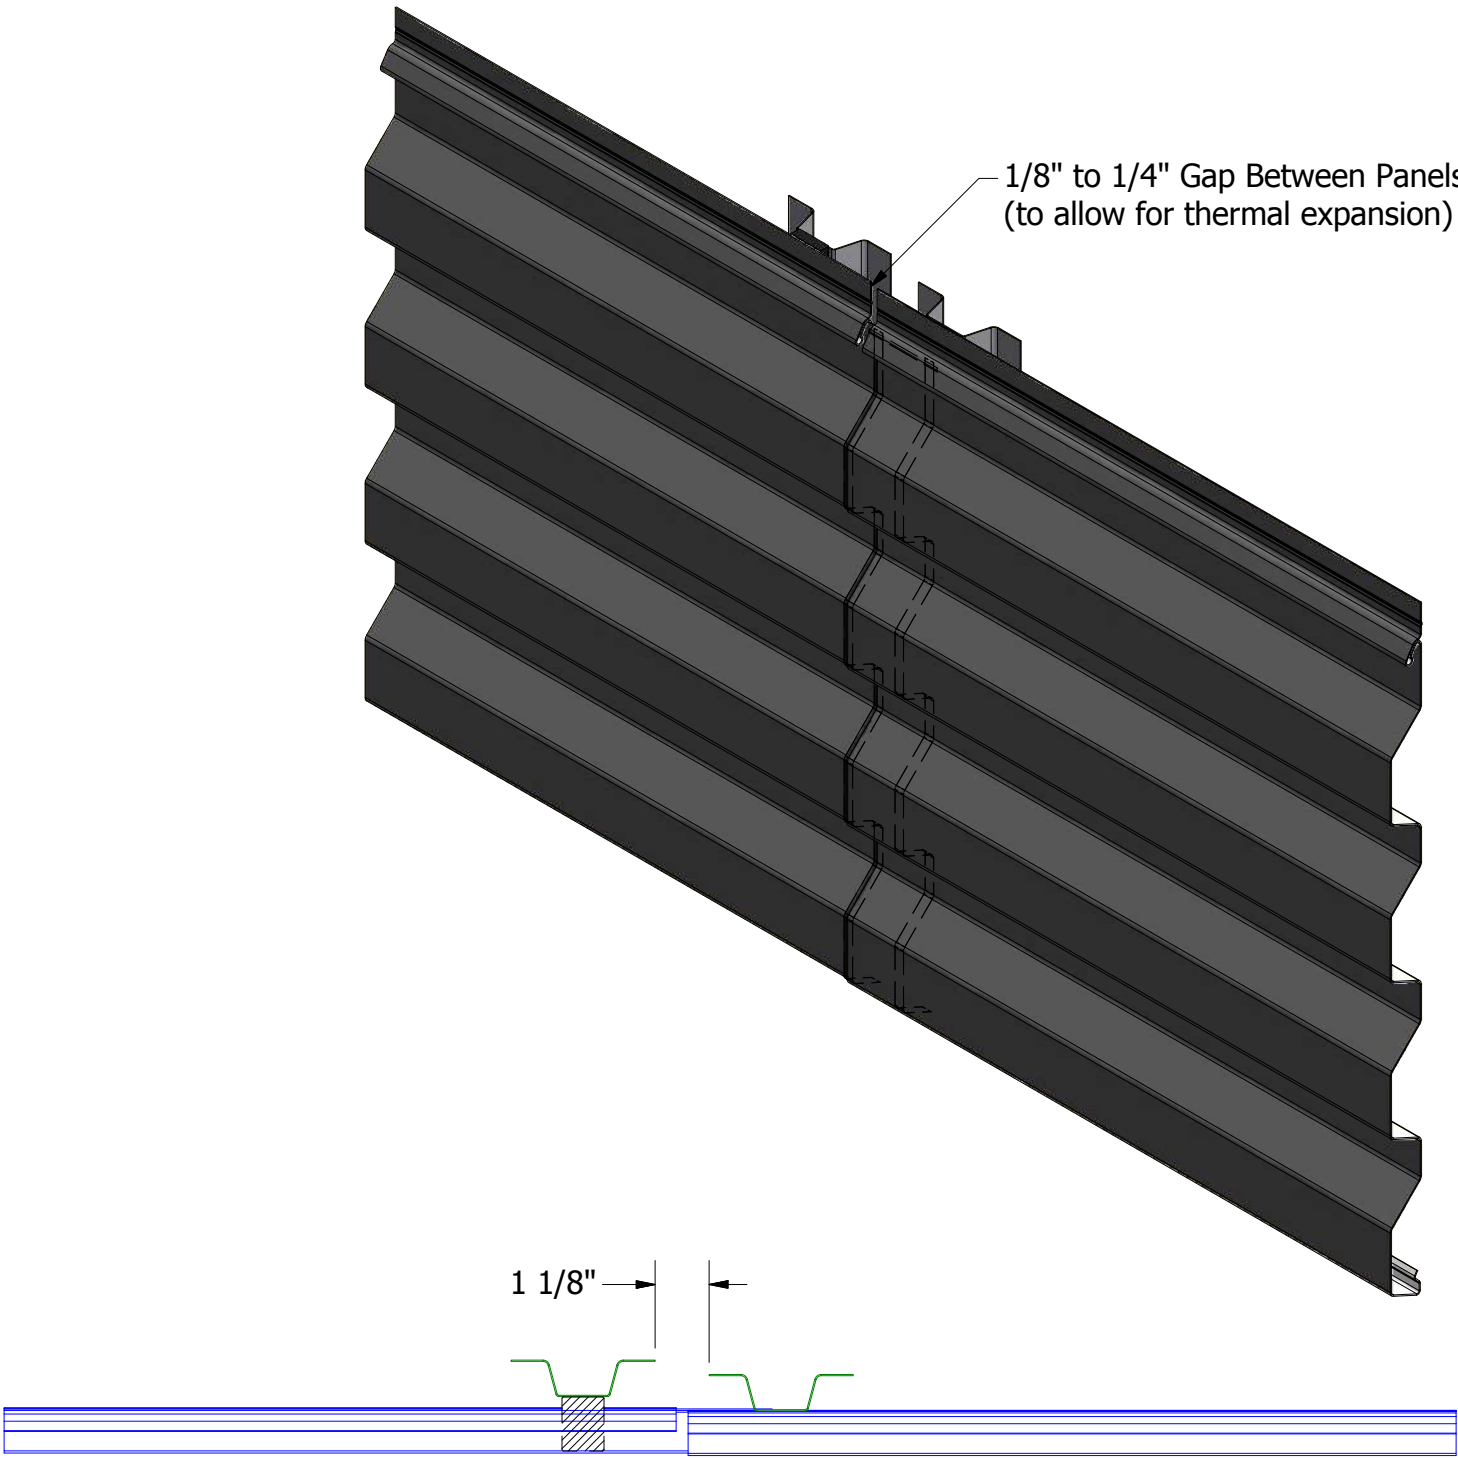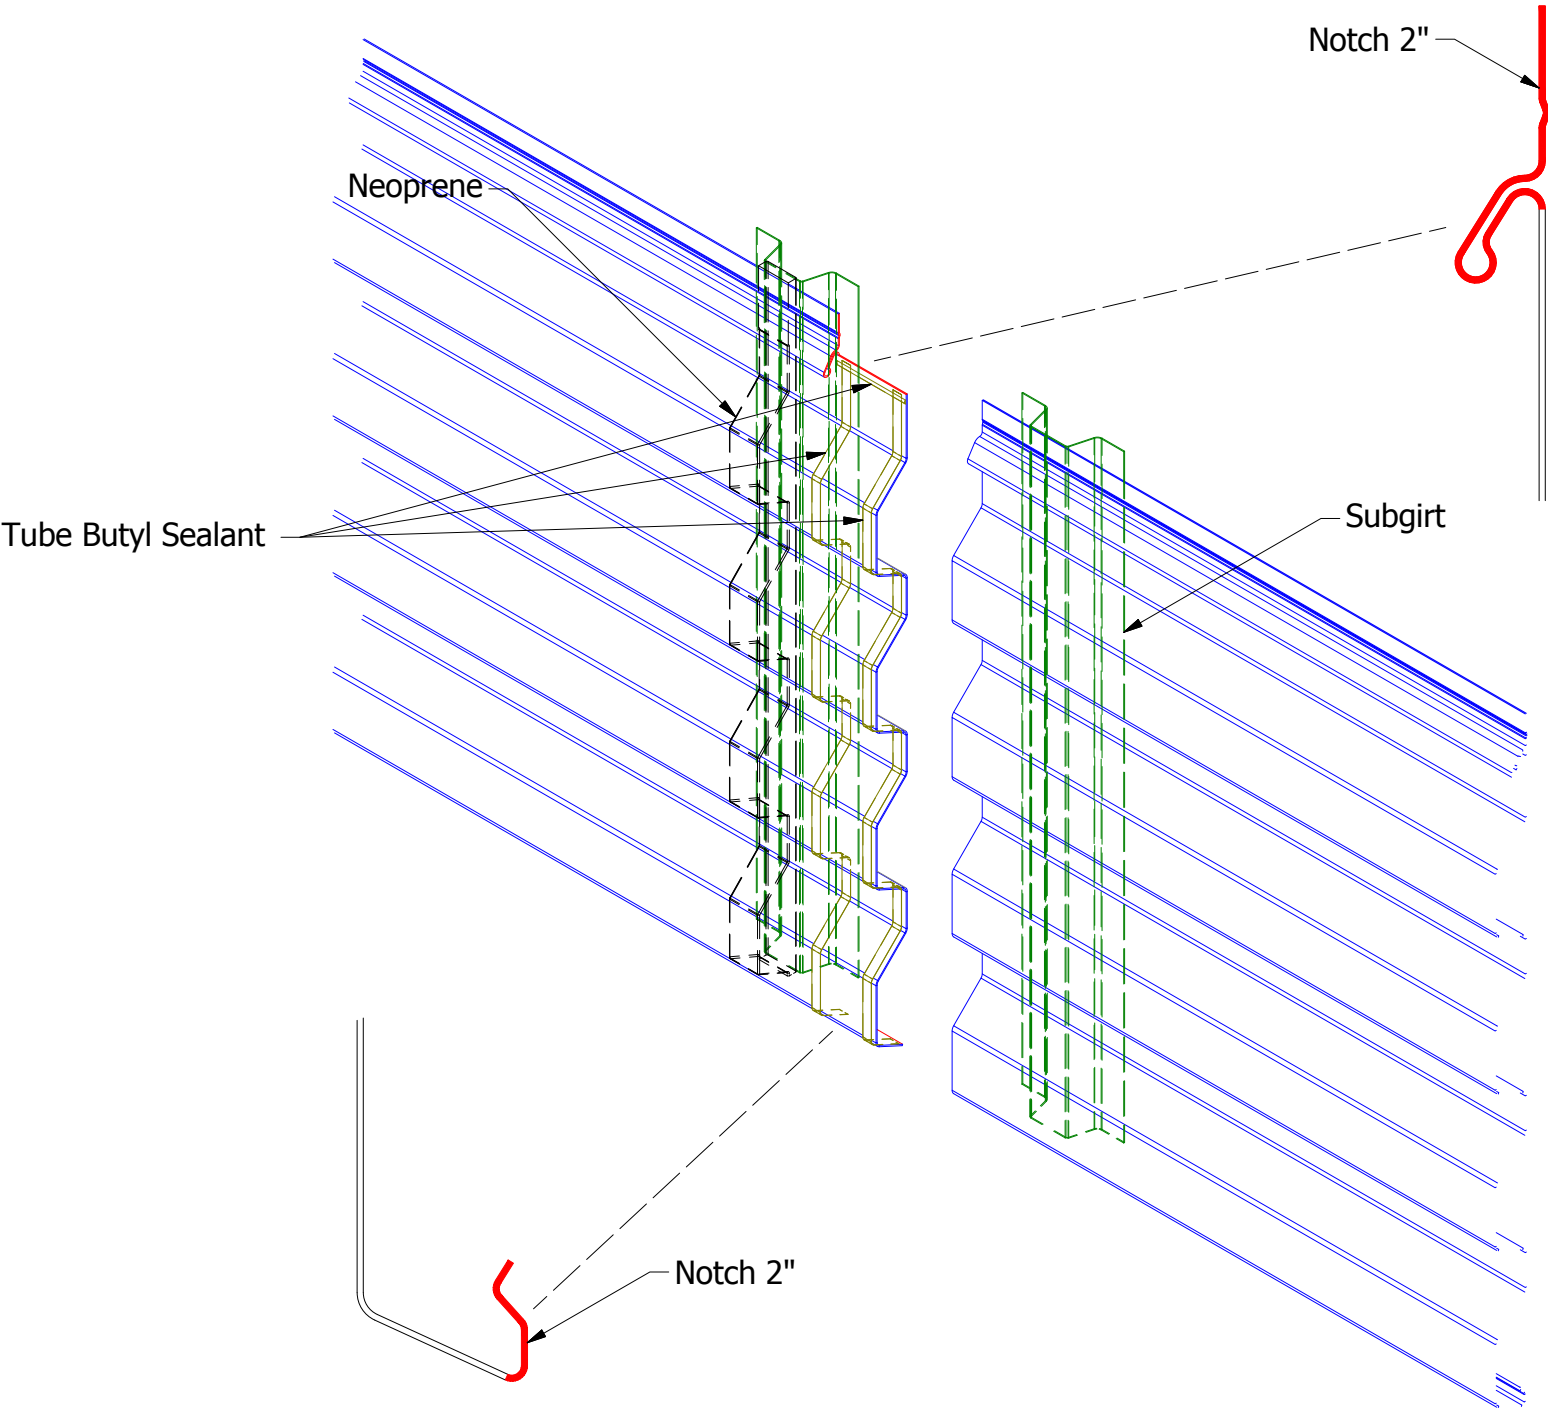

Note: It is advisable to lap panels randomly throughout elevation to minimize continuous sight lines.

REV. NO.		DATE		DESCRIPTION OF REVISION		BY	APP	MATERIAL		SH. SIZE	B	SCALE	X:X
DWG. NO.		DR		KPK		DATE		1/26/2015		APP		DATE	
TITLE		Rigid Wall II Panel Lap Detail											



ATAS INTERNATIONAL, INC
Allentown PA
610-395-8445
Mesa AZ
480-558-7210