



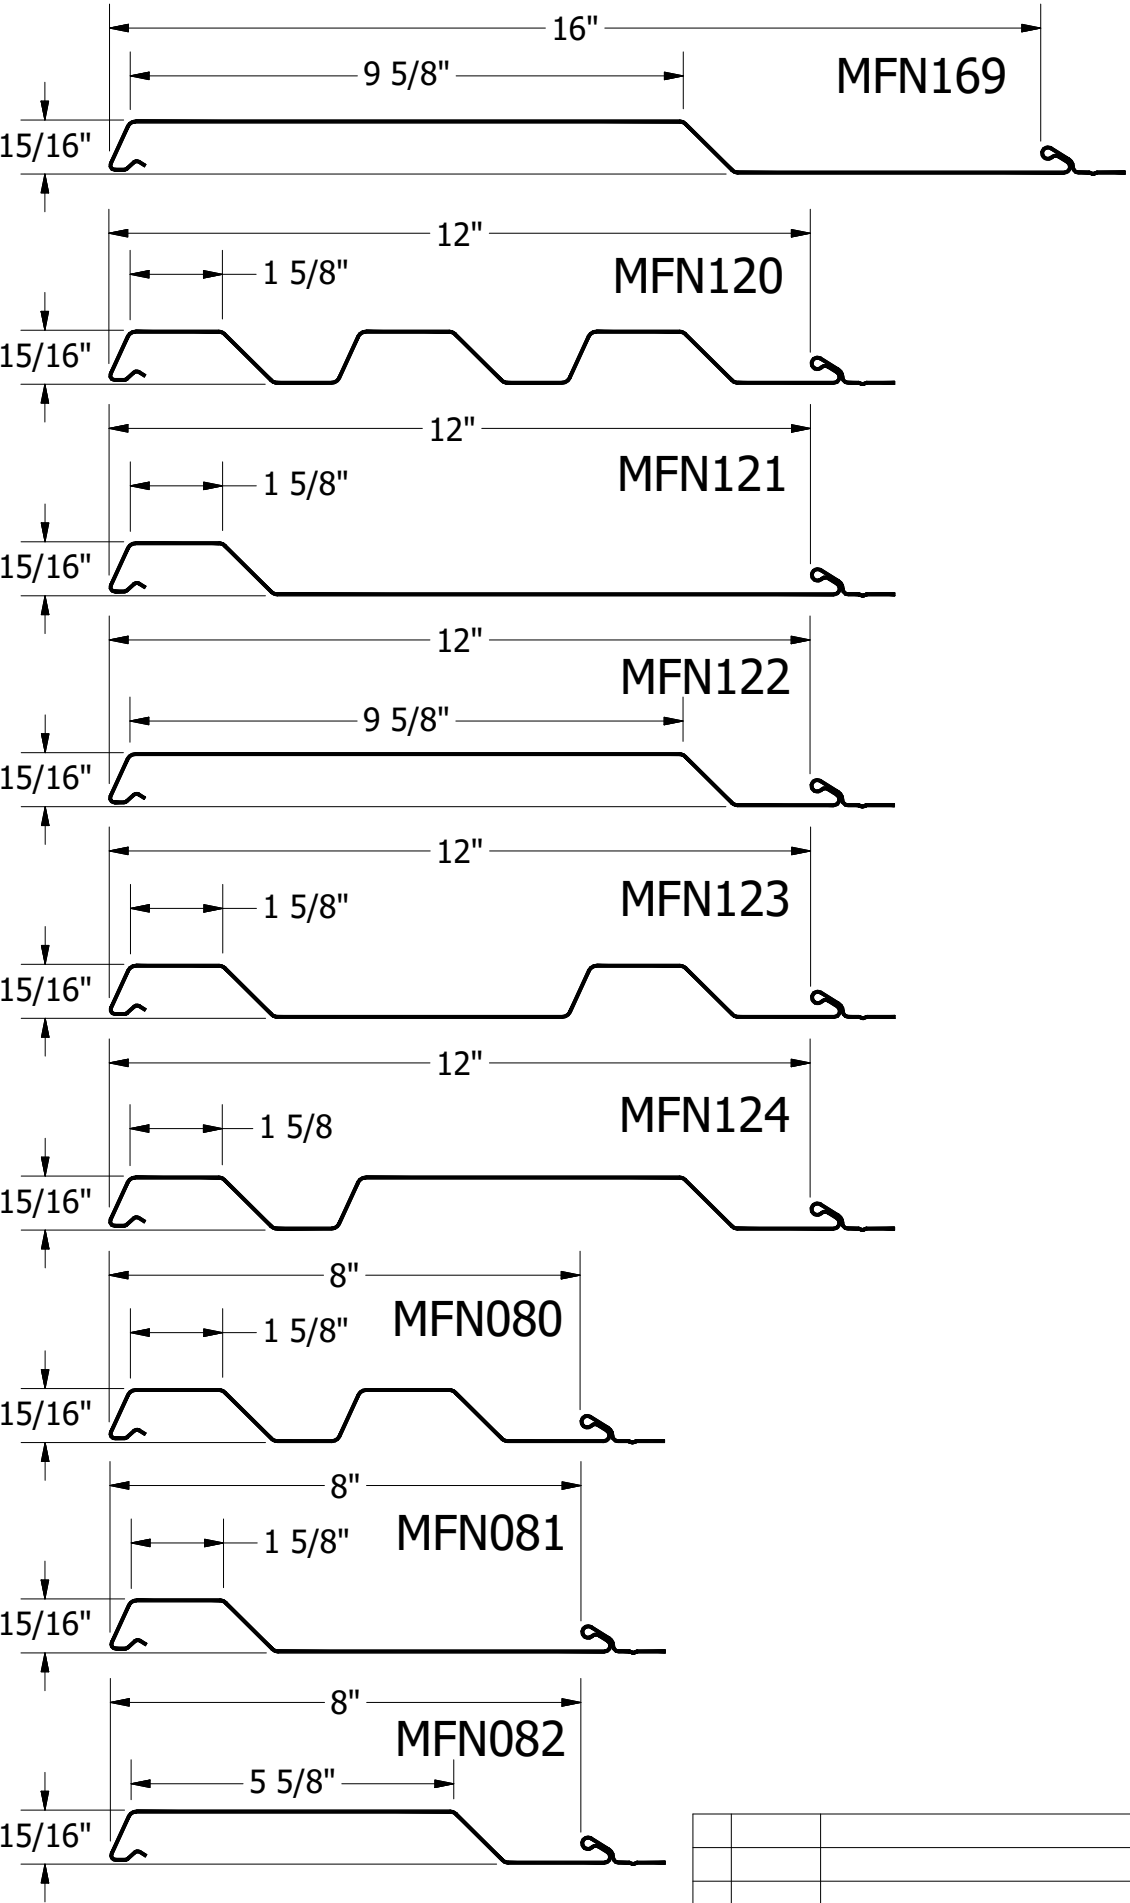

REV. NO.	DATE	DESCRIPTION OF REVISION	BY	APP	DR	DMR	DATE	7/11/2016
					APP	DAS	DATE	7/25/16
					SH. SIZE	B	SCALE	X:X




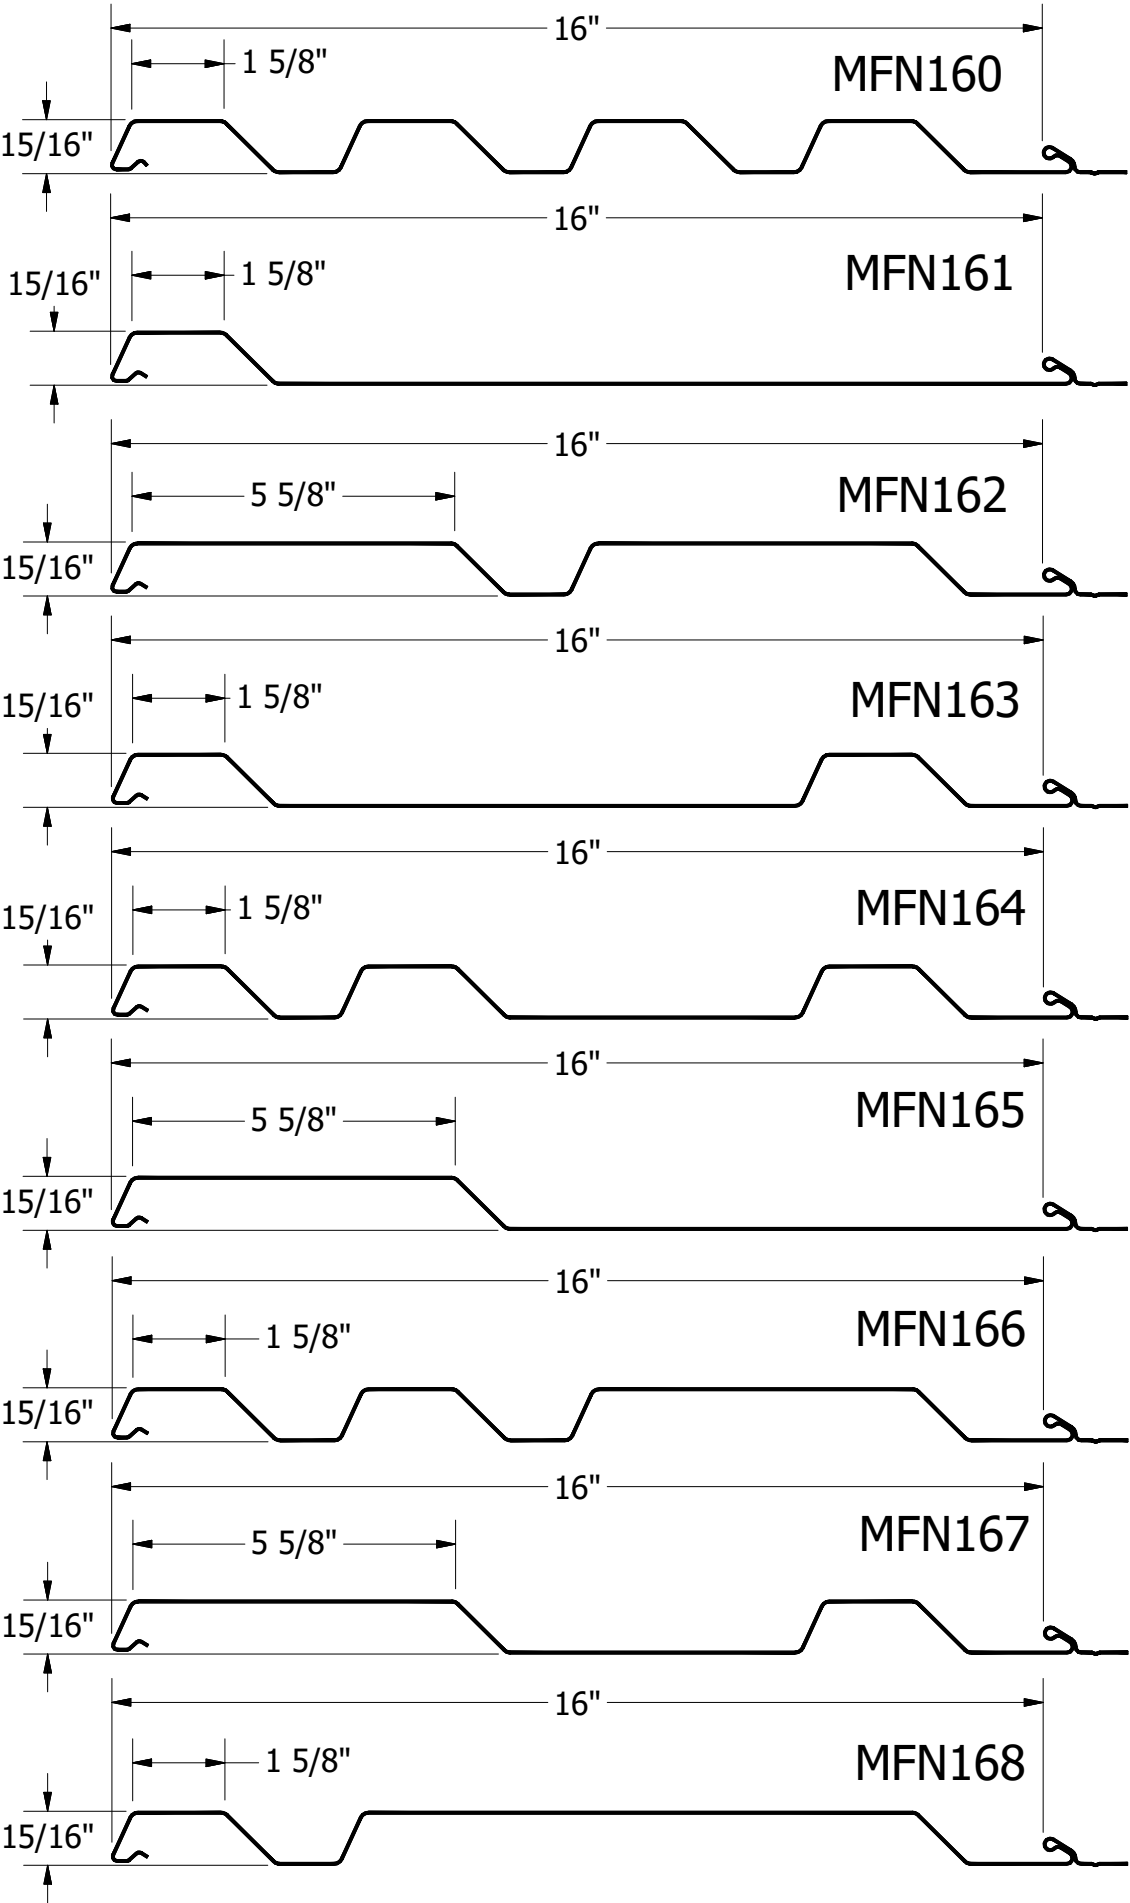


ATAS INTERNATIONAL, INC
Allentown PA
610-395-8445
Mesa AZ
480-558-7210


TITLE

Rigid Wall II Panel Detail

DWG. NO.	DR	DMR	DATE	7/11/2016
MATERIAL	APP	DAS	DATE	7/25/16
	SH. SIZE	B	SCALE	X:X

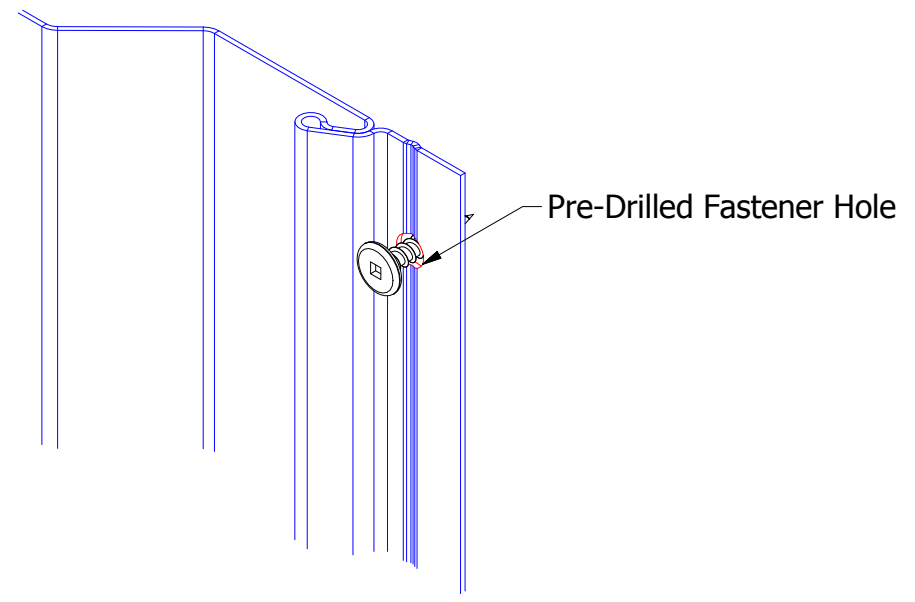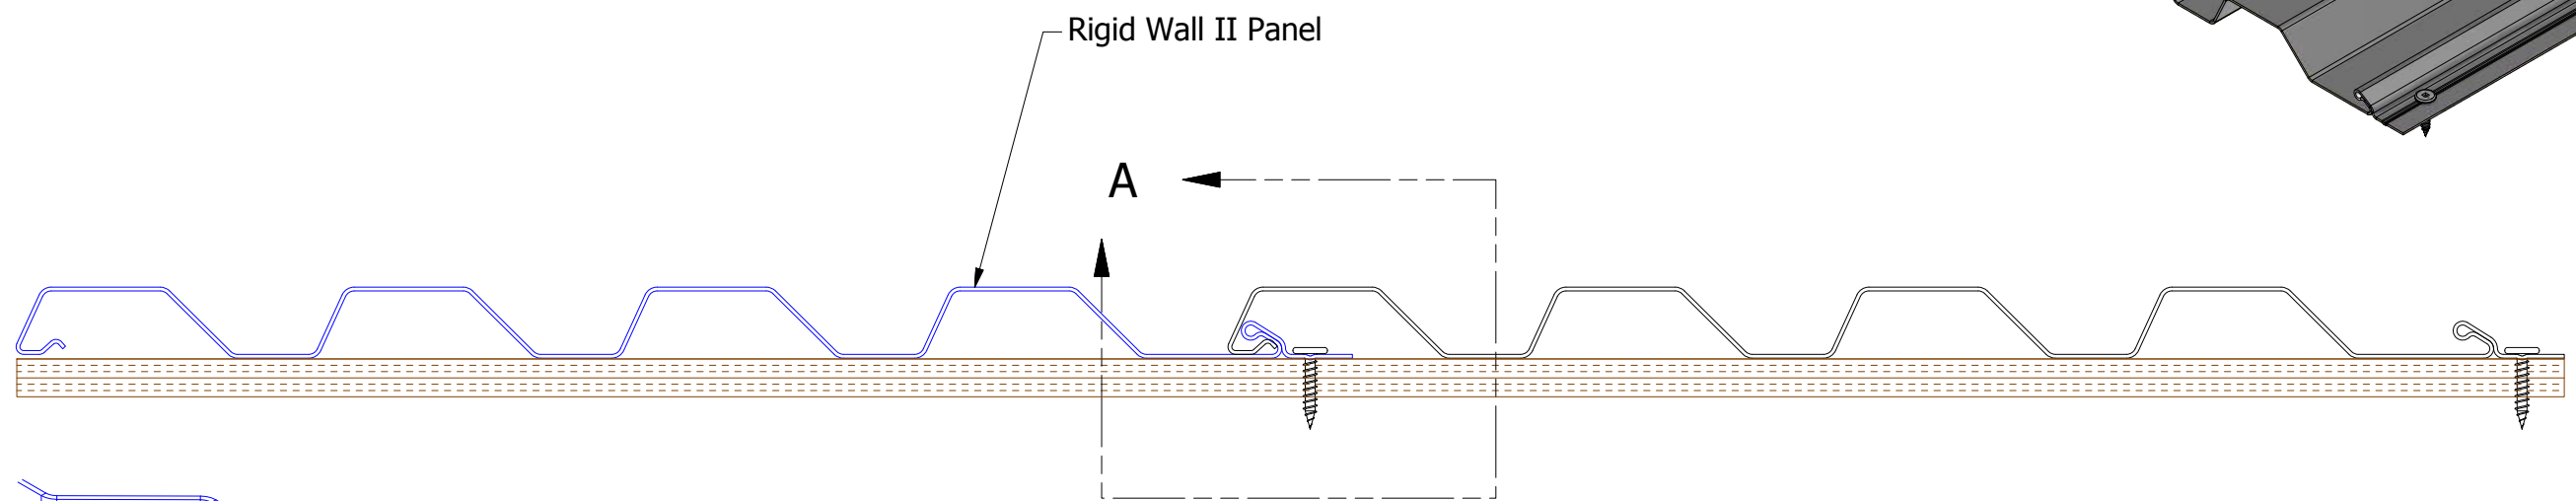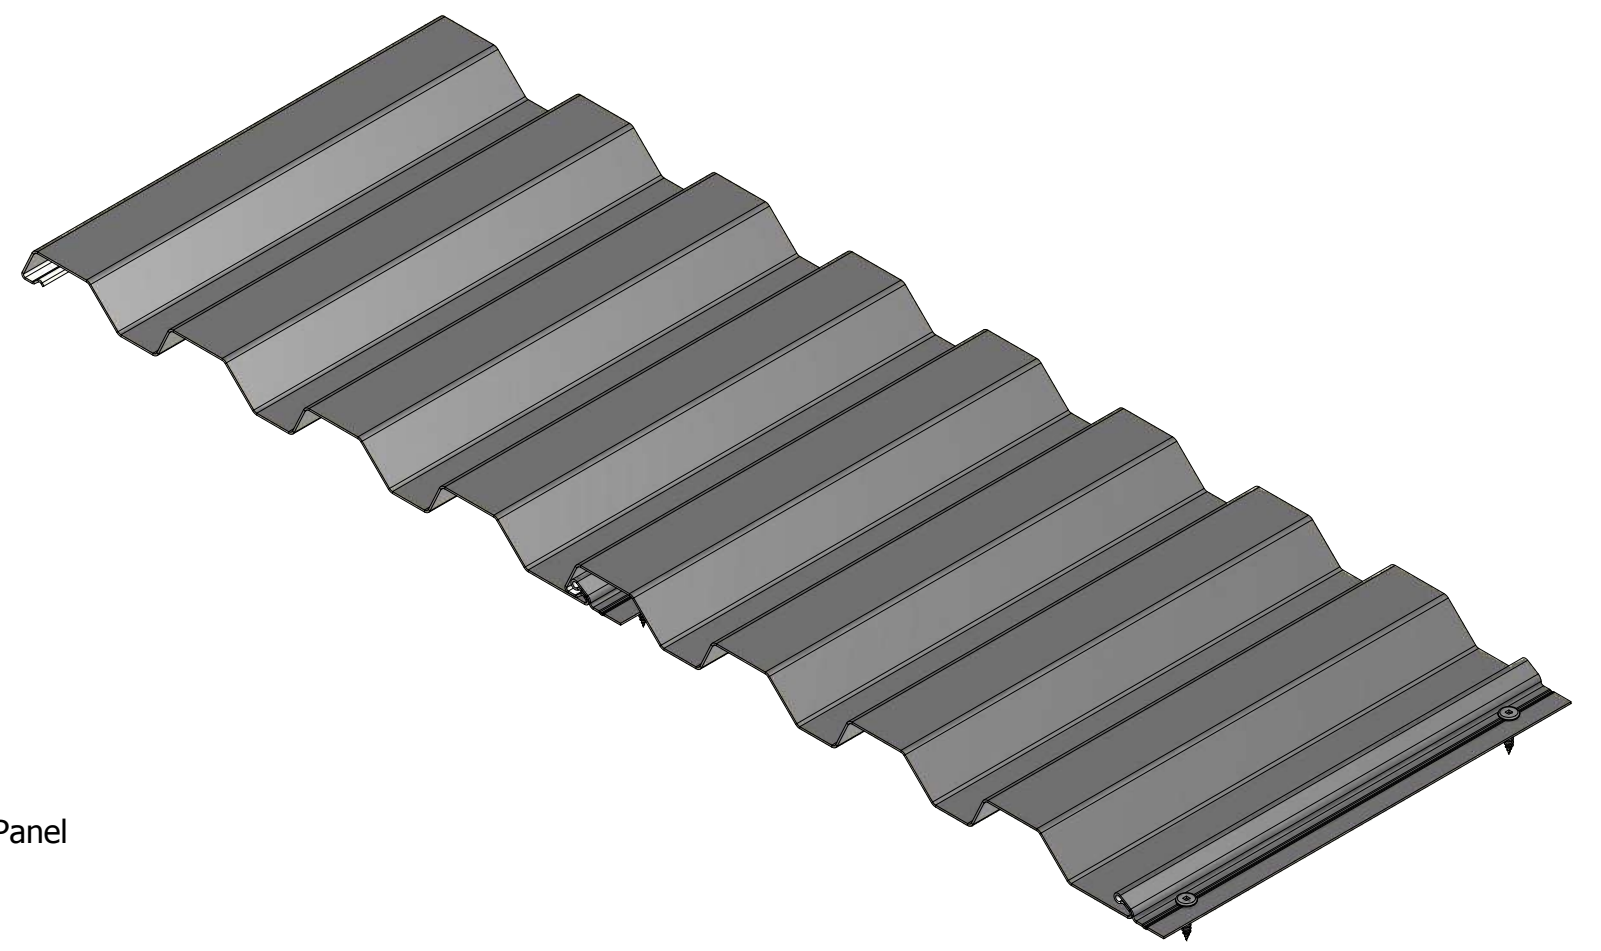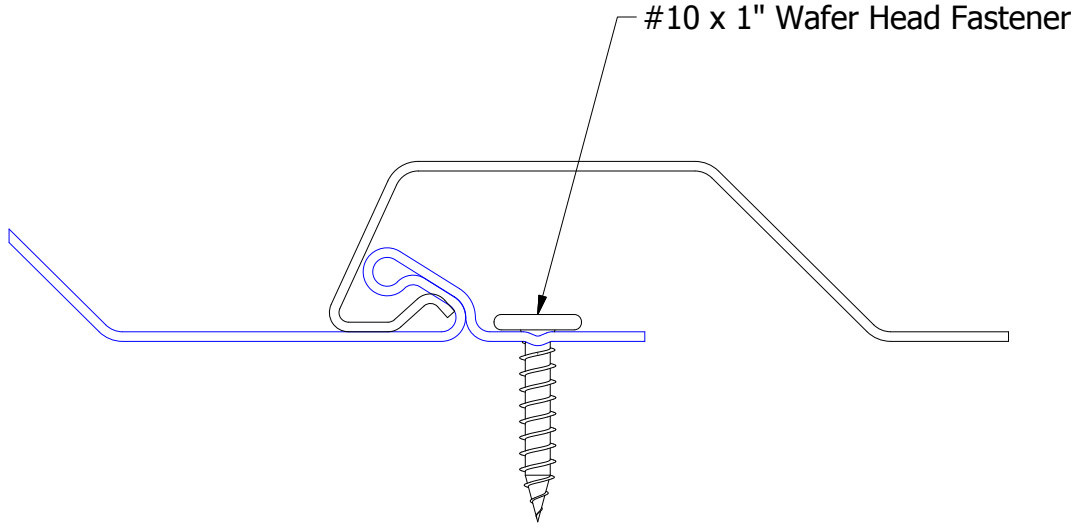

Pre-Drill Fastener Holes for Panels Greater than 20'-0" in Length.

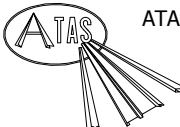




ATAS INTERNATIONAL, INC
Allentown PA
610-395-8445
Mesa AZ
480-558-7210

TITLE
Rigid Wall II Interlock Panel Detail

DWG. NO.	DR	DATE
	DMR	10/5/2016
MATERIAL	APP	DATE
	SH. SIZE	SCALE
	B	X:X

REV. NO.	DATE	DESCRIPTION OF REVISION	BY	APP

Vertical Panel

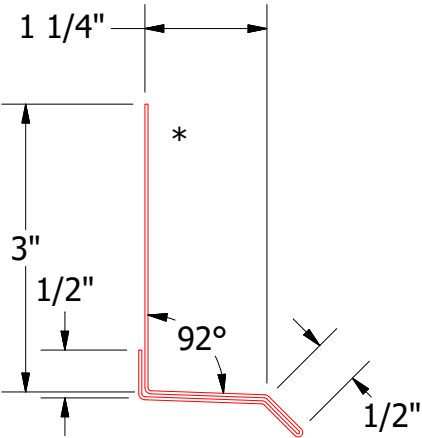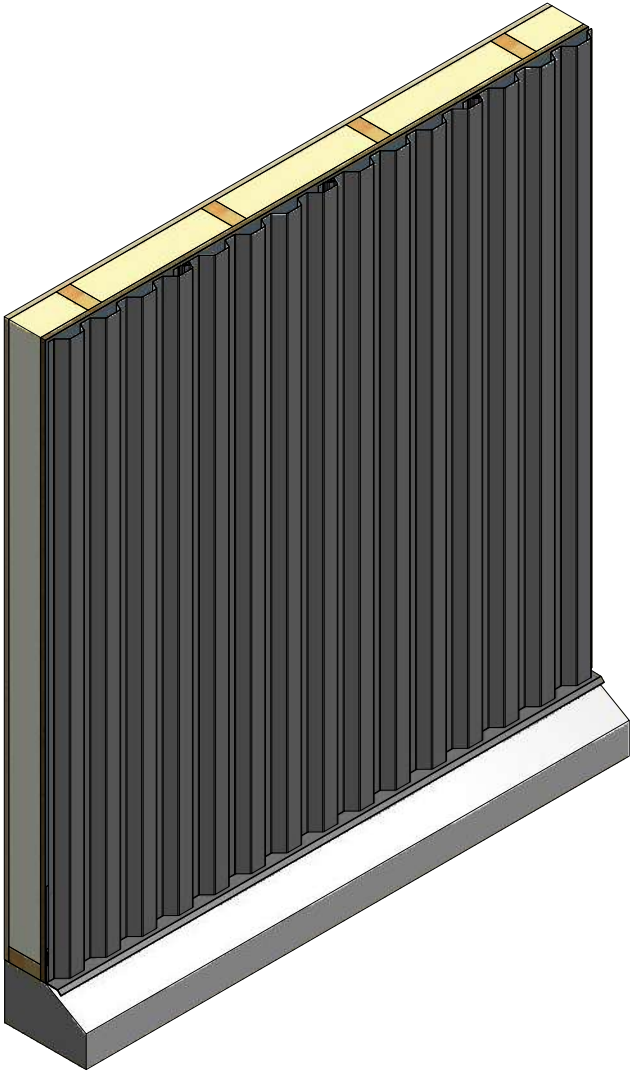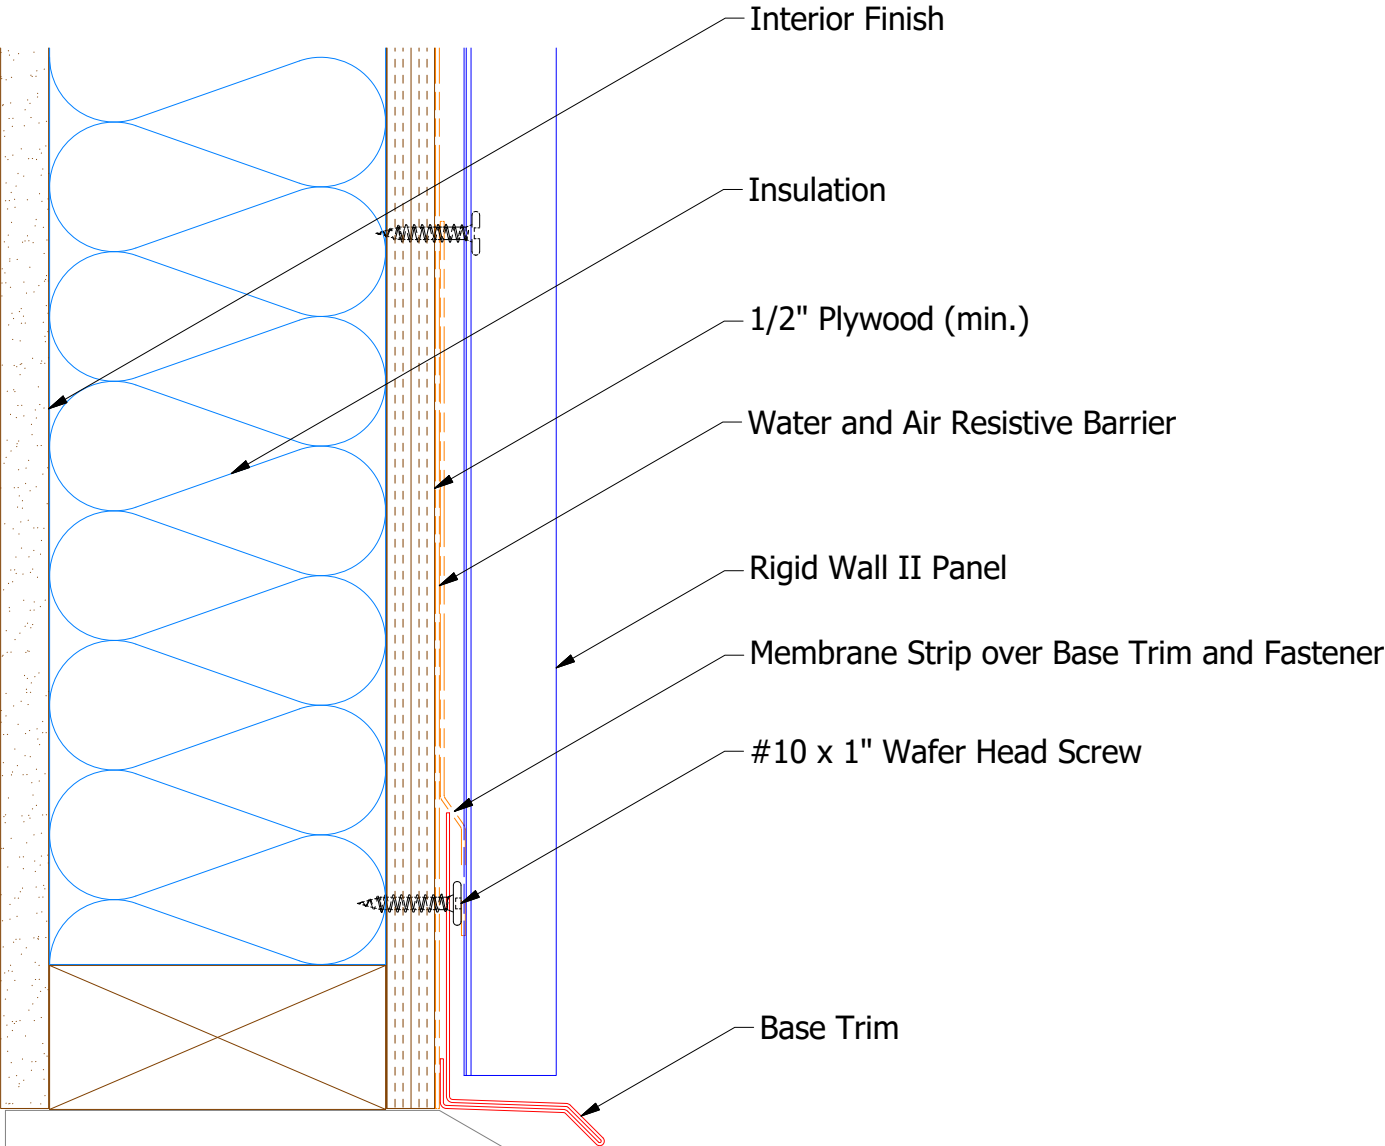

MCA661 - Base Trim






ATAS INTERNATIONAL, INC
Allentown PA
610-395-8445
Mesa AZ
480-558-7210


TITLE			Rigid Wall II Base Detail		
DWG. NO.		DR	DMR	DATE	7/11/2016
		APP	DAS	DATE	7/25/16
MATERIAL		SH. SIZE	B	SCALE	X:X

REV. NO.	DATE	DESCRIPTION OF REVISION	BY	APP


Vertical Panel

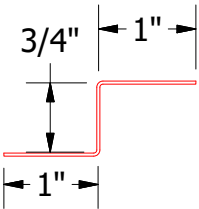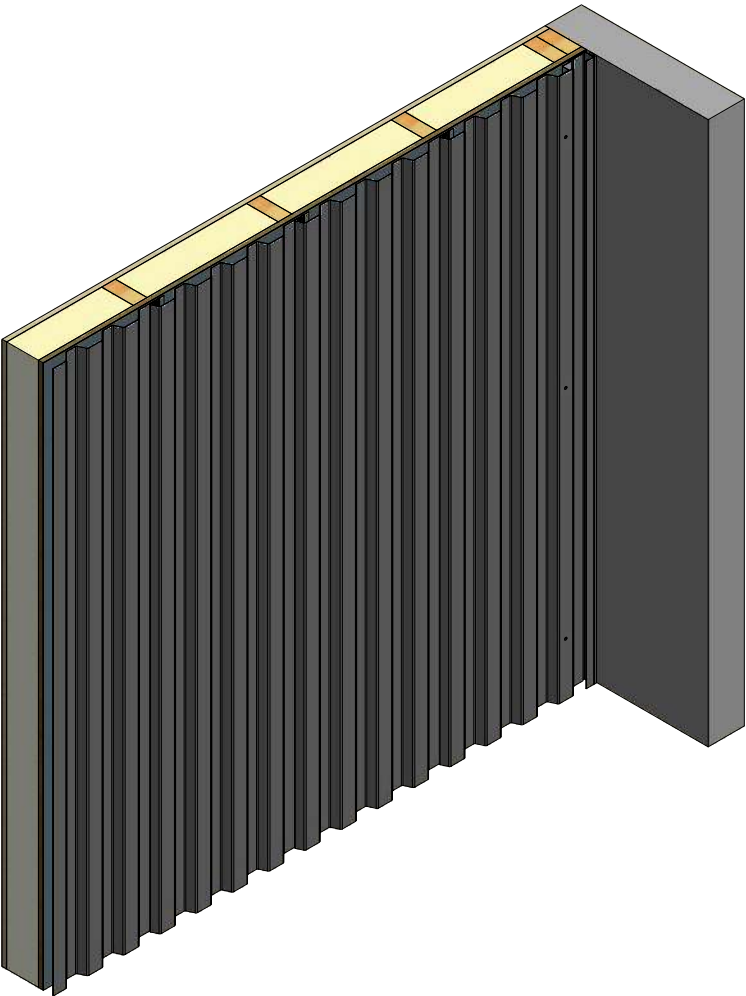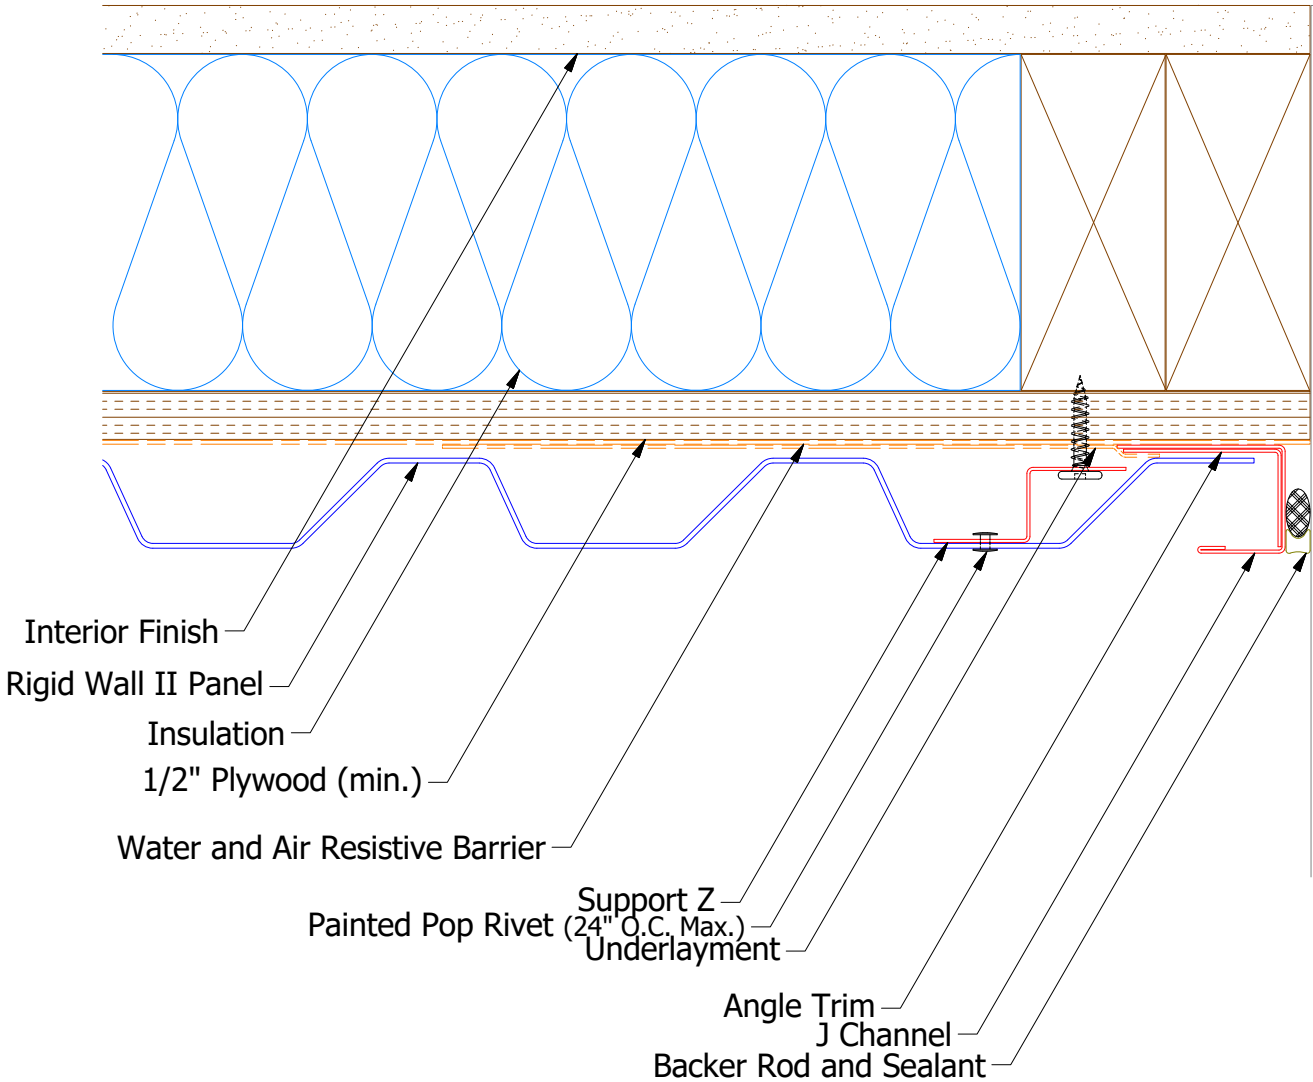

MCA681 - Support Z

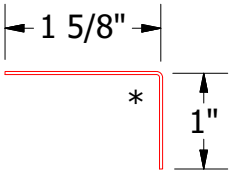

MCA680 - Angle Trim

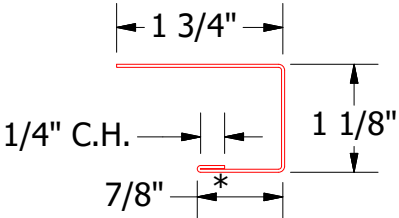

MCA118 - J Channel




				TITLE			
				Rigid Wall II Endwall Detail			
				DWG. NO.		DR MBP	DATE 7/11/2016
						APP DAS	DATE 7/25/16
				MATERIAL		SH. SIZE B	SCALE X:X
REV. NO.	DATE	DESCRIPTION OF REVISION	BY	APP			



ATAS INTERNATIONAL, INC
Allentown PA
610-395-8445
Mesa AZ
480-558-7210




TITLE			
Rigid Wall II Endwall Detail			
DWG. NO.		DR MBP	DATE 7/11/2016
		APP DAS	DATE 7/25/16
MATERIAL		SH. SIZE B	SCALE X:X

Vertical Panel

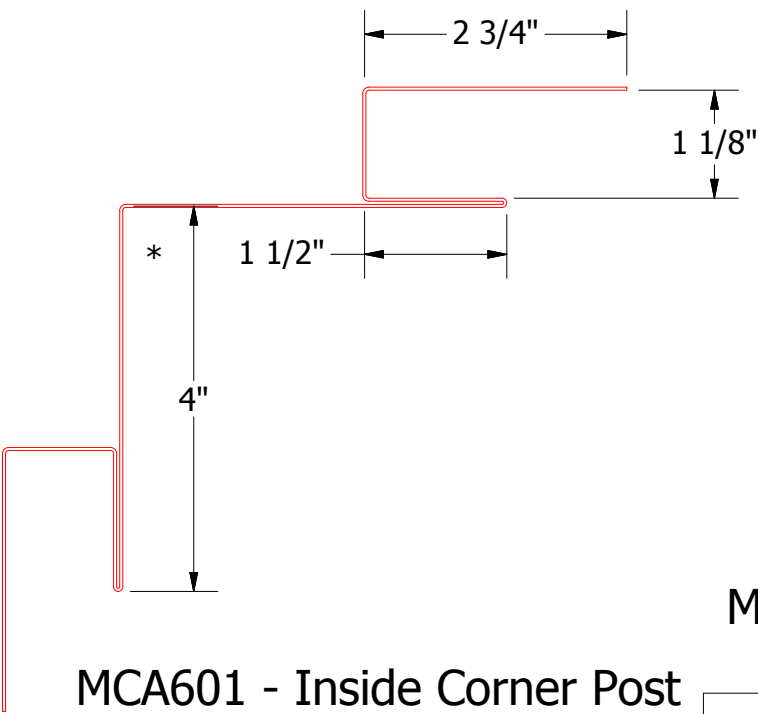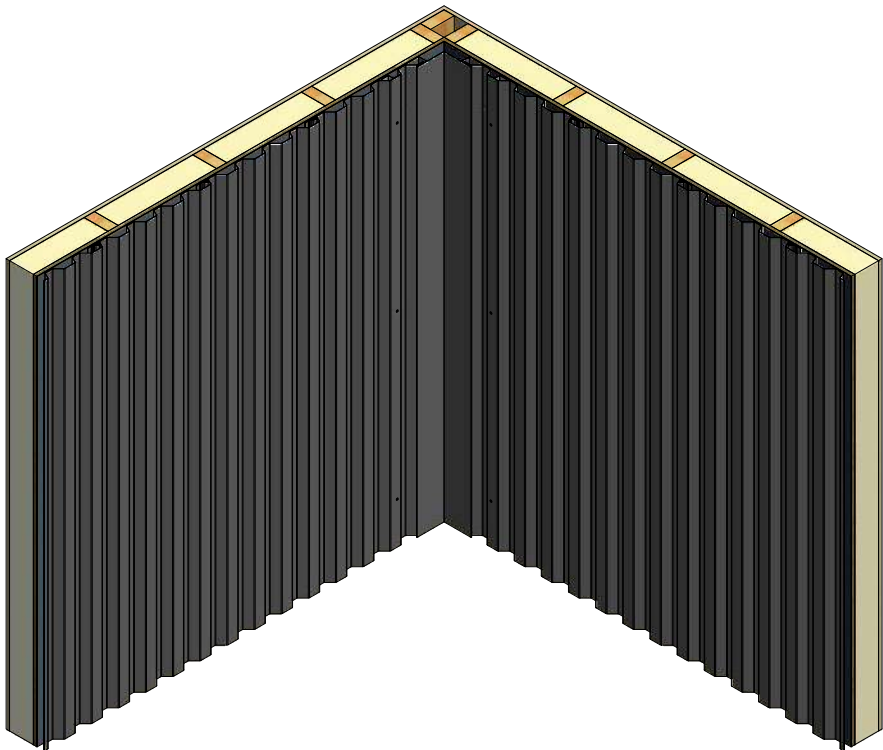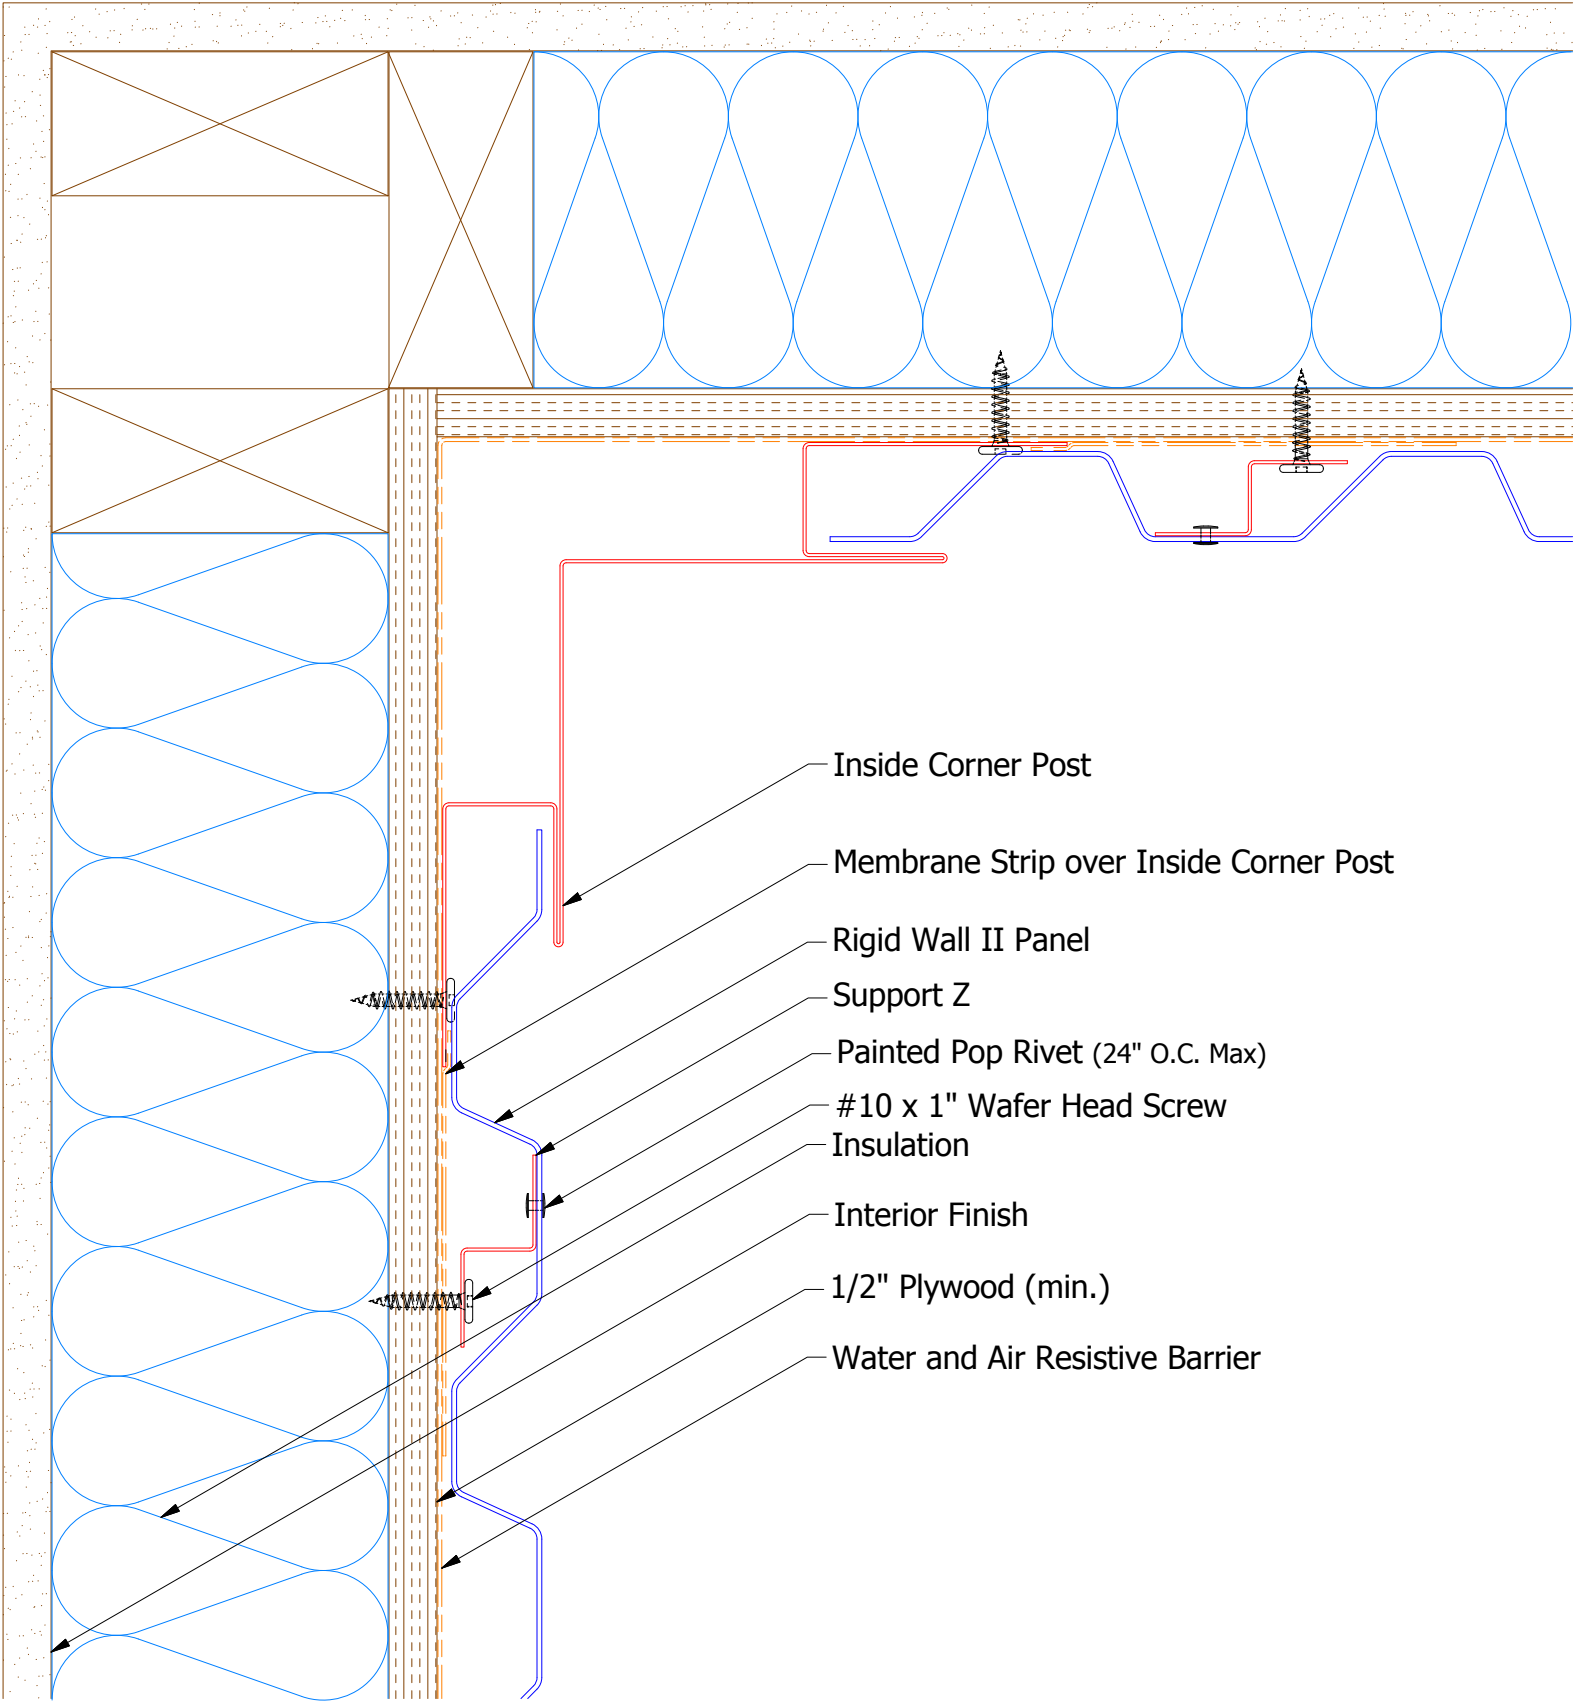

								Rigid Wall II Inside Corner Detail	

Vertical Panel

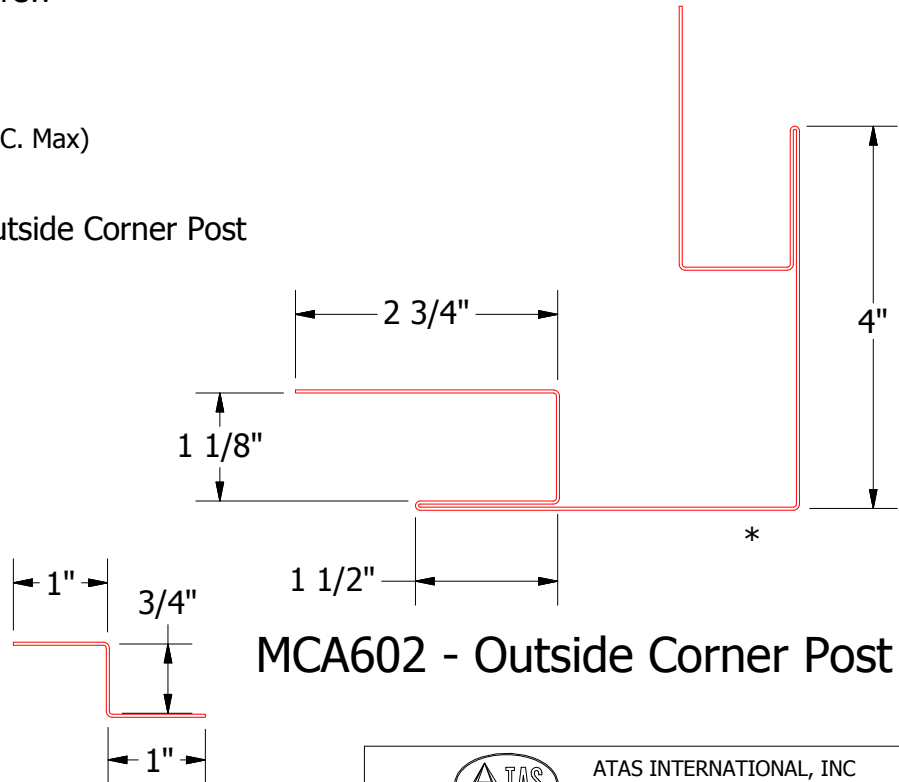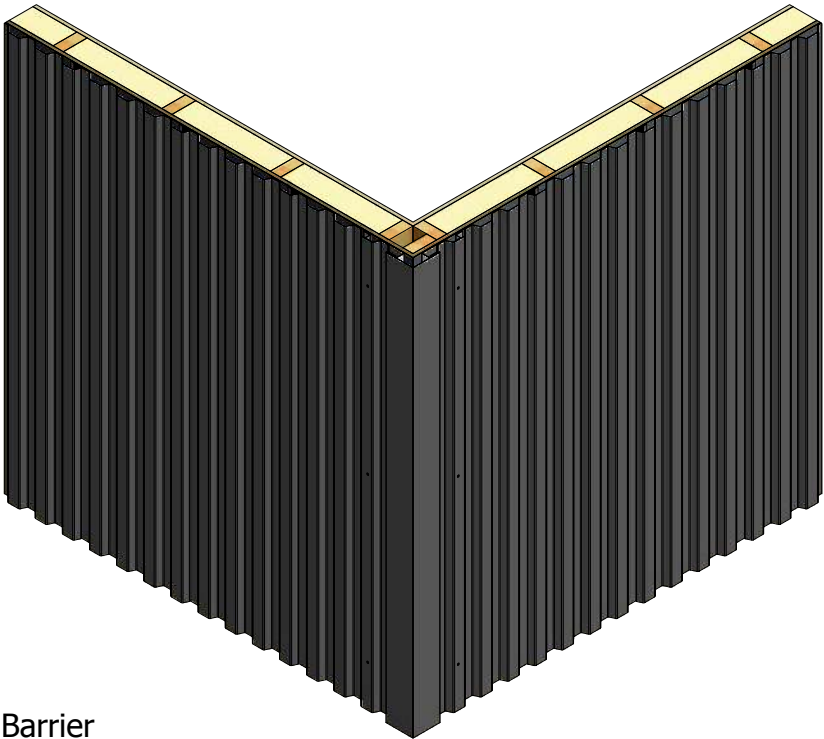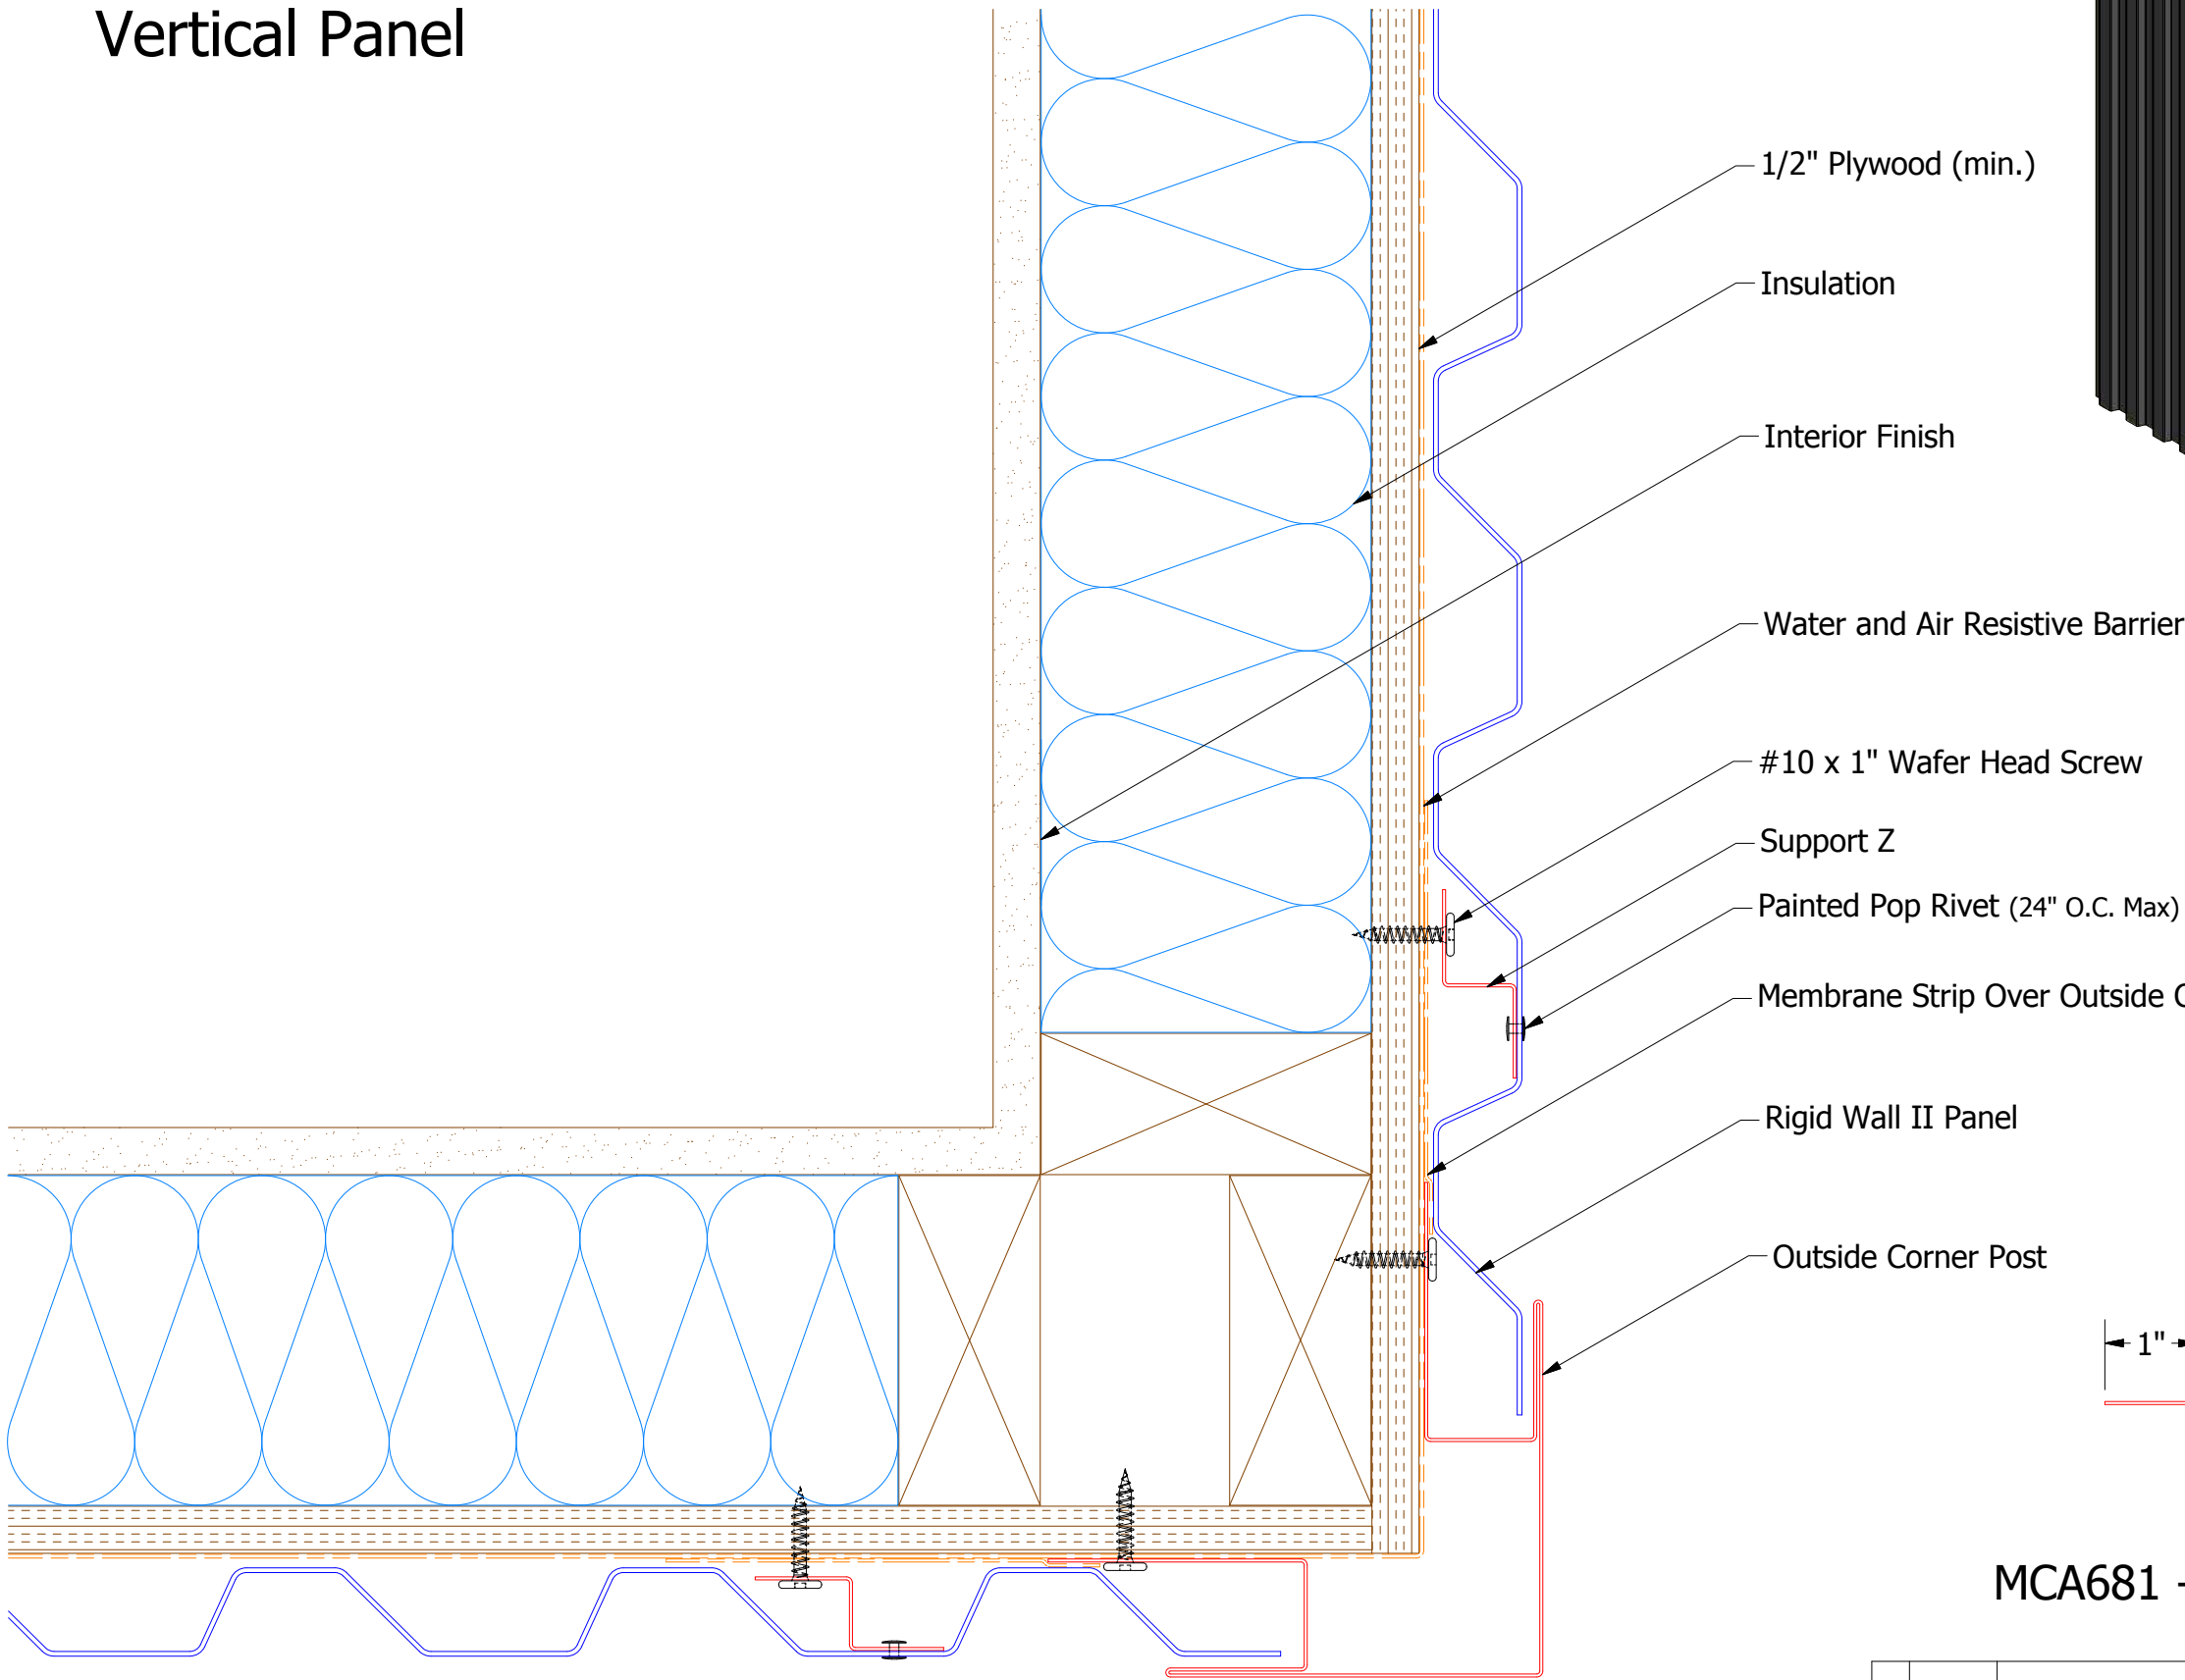




MCA602 - Outside Corner Post

MCA681 - Support Z


				ATAS INTERNATIONAL, INC Allentown PA 610-395-8445 Mesa AZ 480-558-7210			
TITLE				Rigid Wall II Outside Corner Detail			
DWG. NO.		DR MBP		DATE 7/11/2016			
		APP DAS		DATE 7/25/16			
MATERIAL		SH. SIZE B		SCALE X:X			

REV. NO.	DATE	DESCRIPTION OF REVISION	BY	APP

Vertical Panel

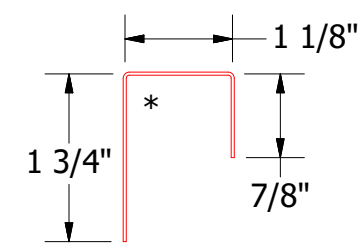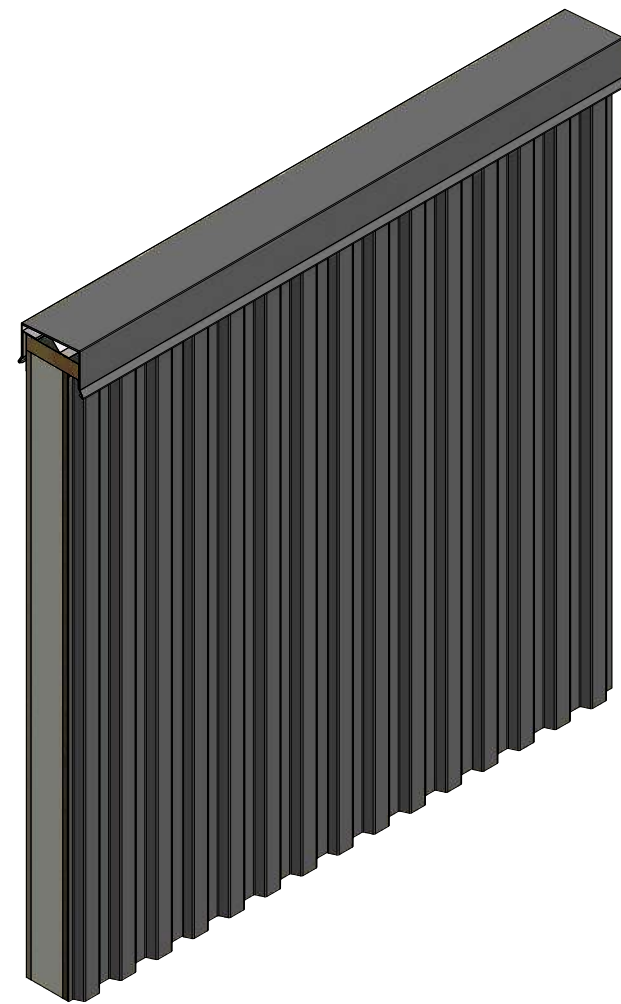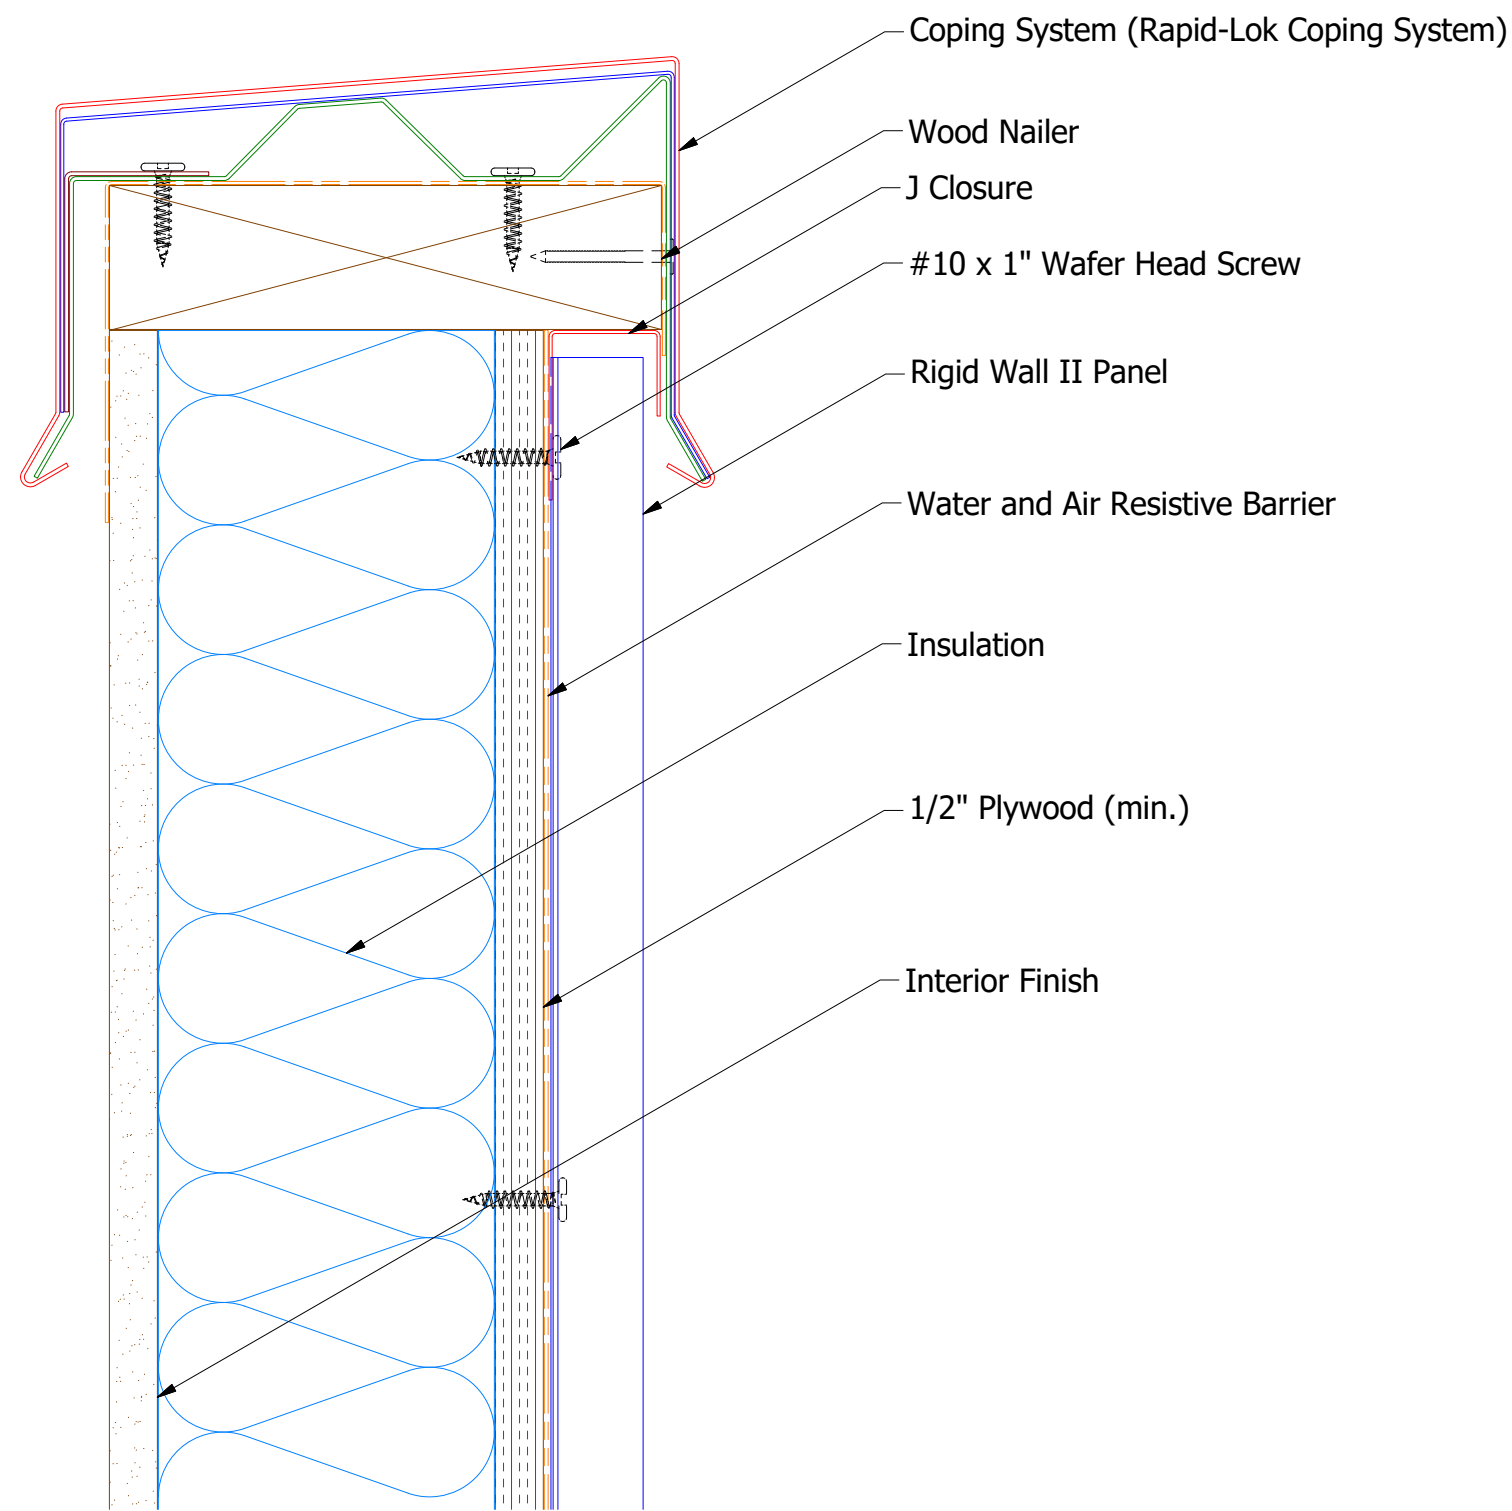

MCA270 - J Closure



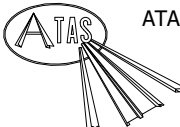


ATAS INTERNATIONAL, INC
Allentown PA
610-395-8445
Mesa AZ
480-558-7210


TITLE Rigid Wall II Top of Wall Detail			
DWG. NO.		DR MBP	DATE 7/11/2016
APP DAS		DATE 7/25/16	
MATERIAL		SH. SIZE B	SCALE X:X

REV. NO.	DATE	DESCRIPTION OF REVISION	BY	APP

Vertical Panel

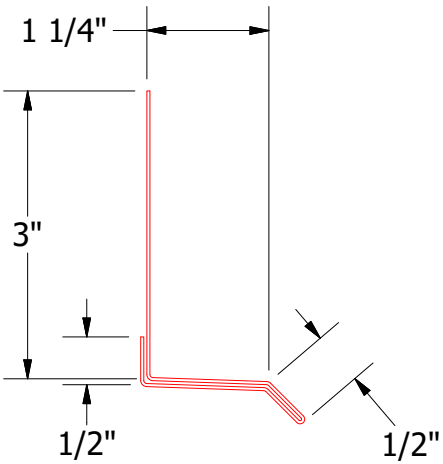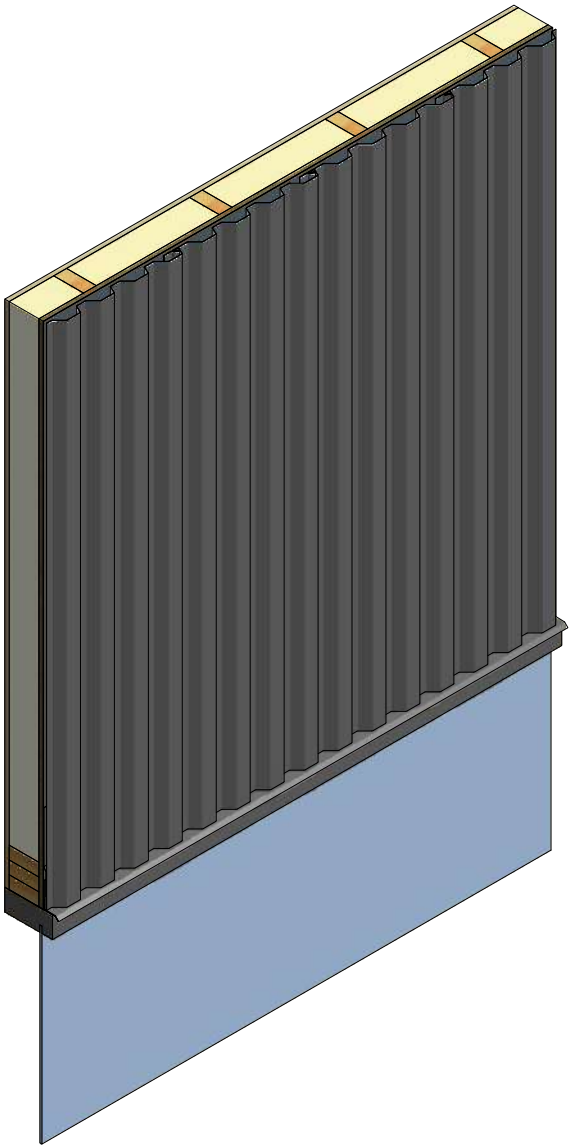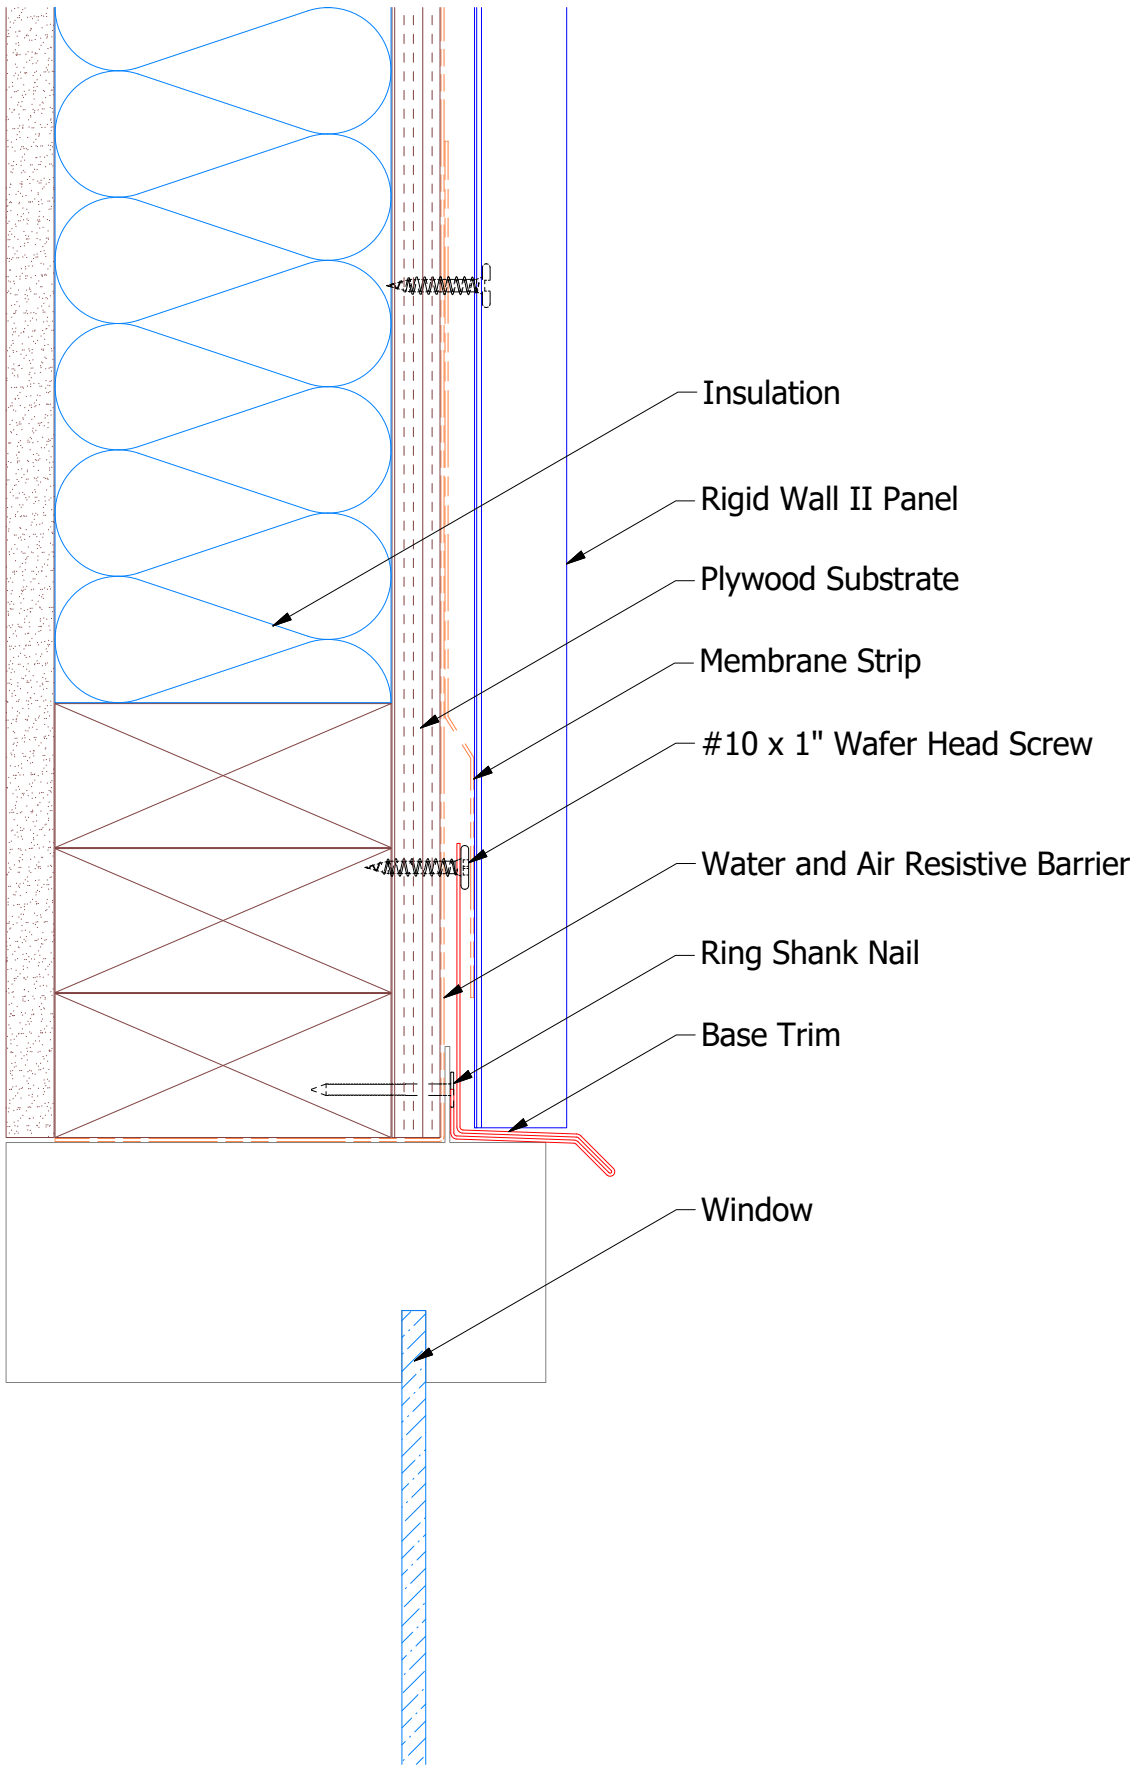




MCA661 - Base Trim

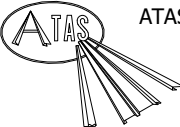

ATAS INTERNATIONAL, INC
Allentown PA
610-395-8445
Mesa AZ
480-558-7210

TITLE			
Rigid Wall II Head Window Flange Detail			
DWG. NO.		DR	DATE
		JAC	8/1/2018
APP		DATE	
MATERIAL		SH. SIZE	SCALE
		B	X:X

REV. NO.	DATE	DESCRIPTION OF REVISION	BY	APP

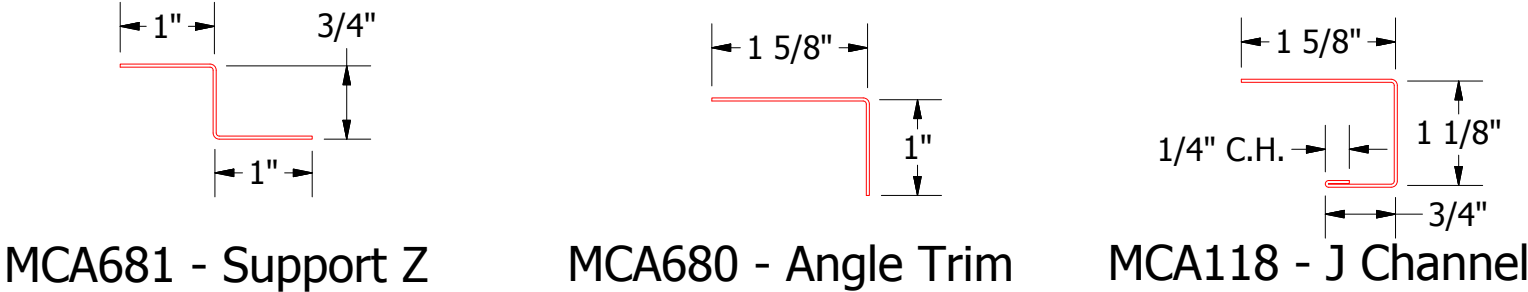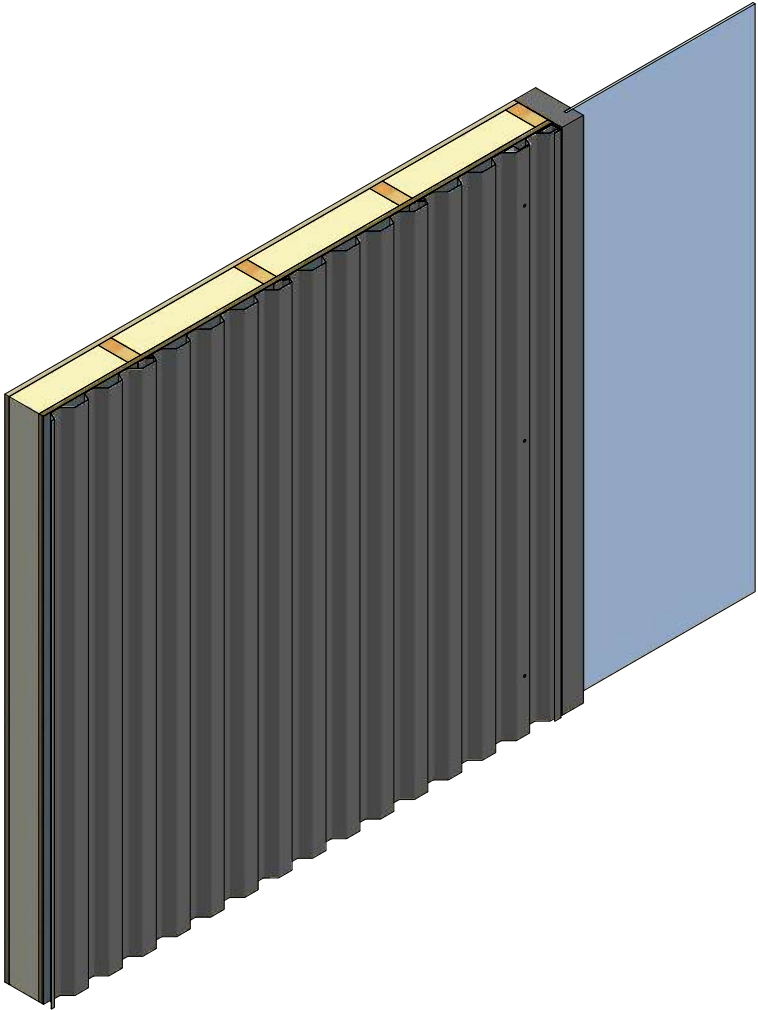
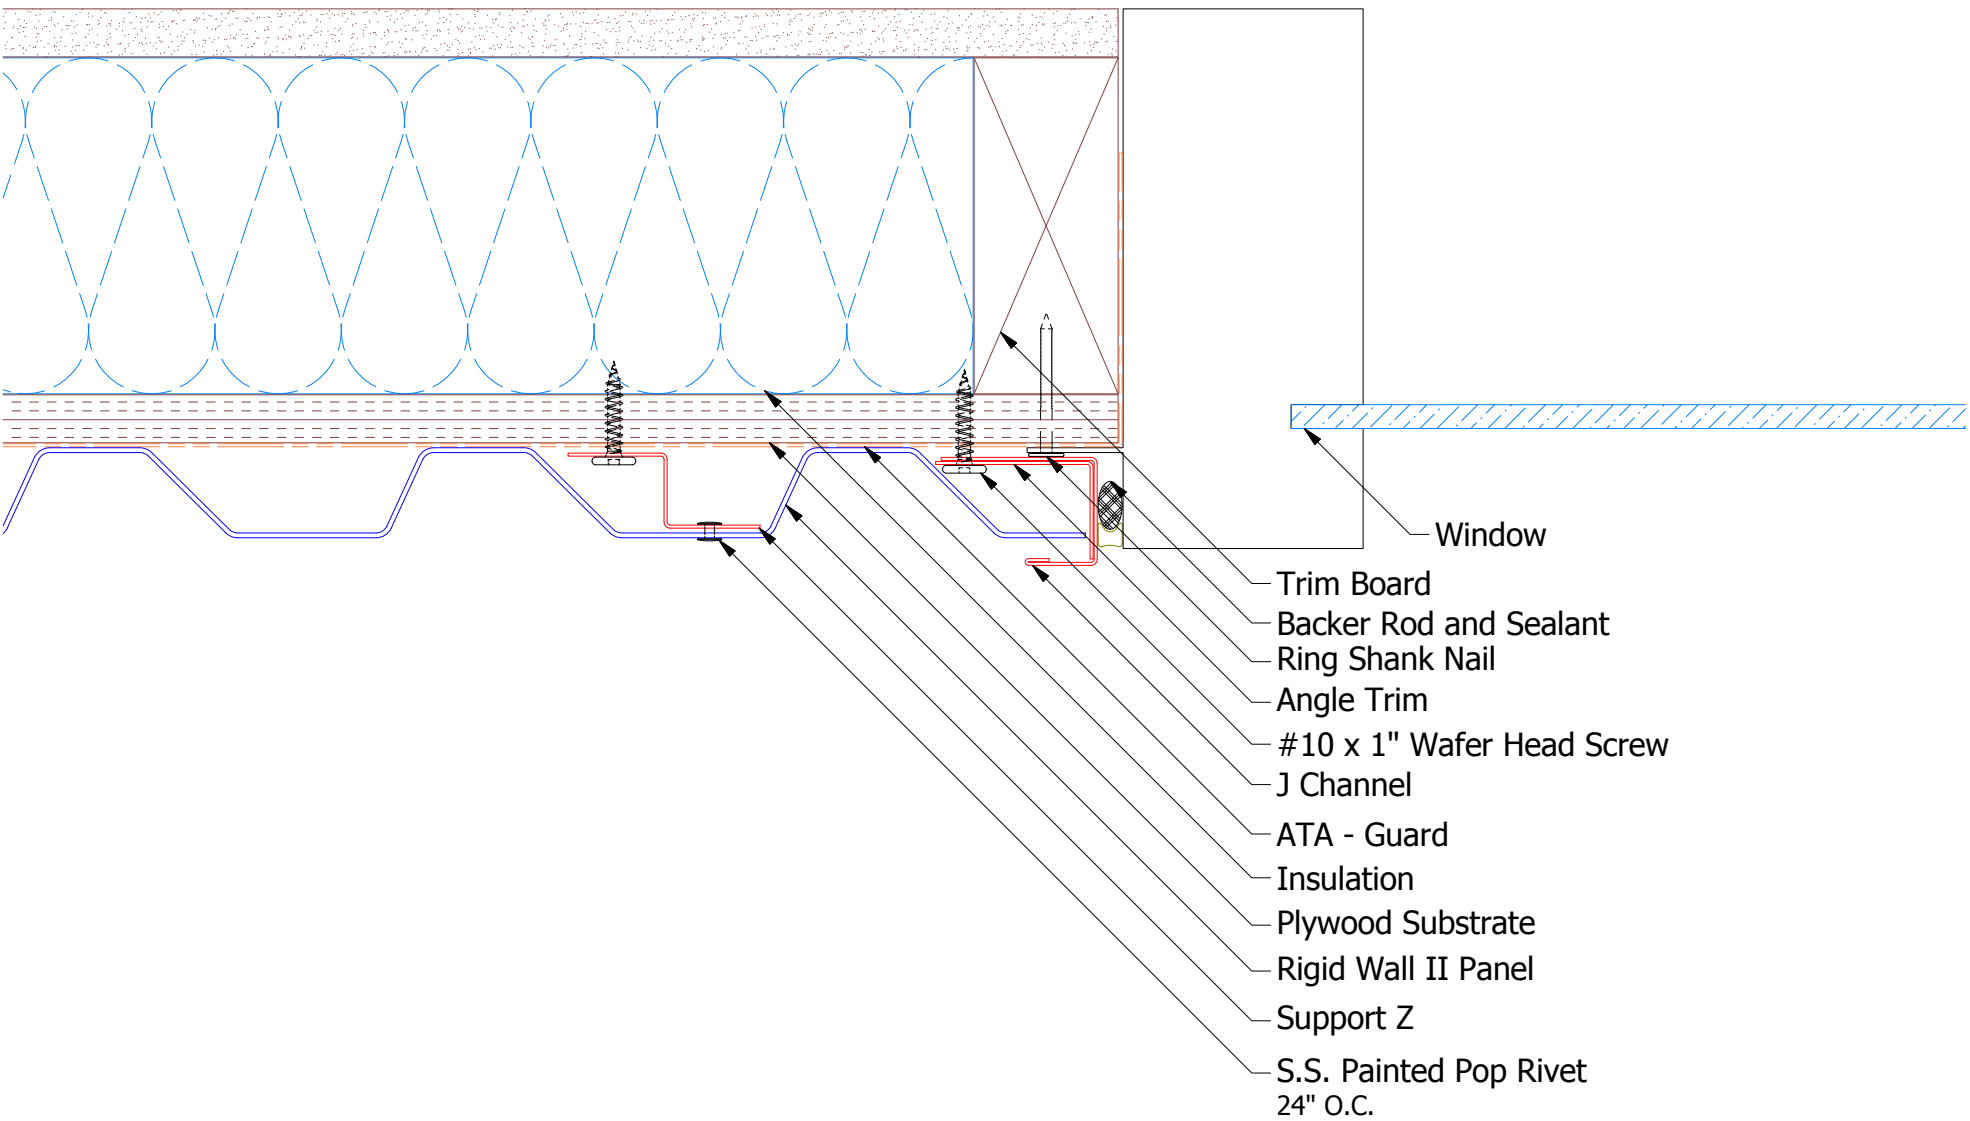





ATAS INTERNATIONAL, INC
Allentown PA
610-395-8445
Mesa AZ
480-558-7210

TITLE			
Rigid Wall II Jamb Window Flange Detail			
DWG. NO.		DR	DATE
		JAC	8/2/2018
MATERIAL		APP	DATE
		SH. SIZE	SCALE
		B	X:X



REV. NO.	DATE	DESCRIPTION OF REVISION	BY	APP

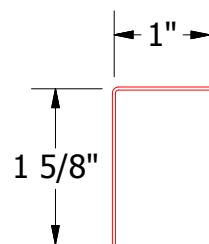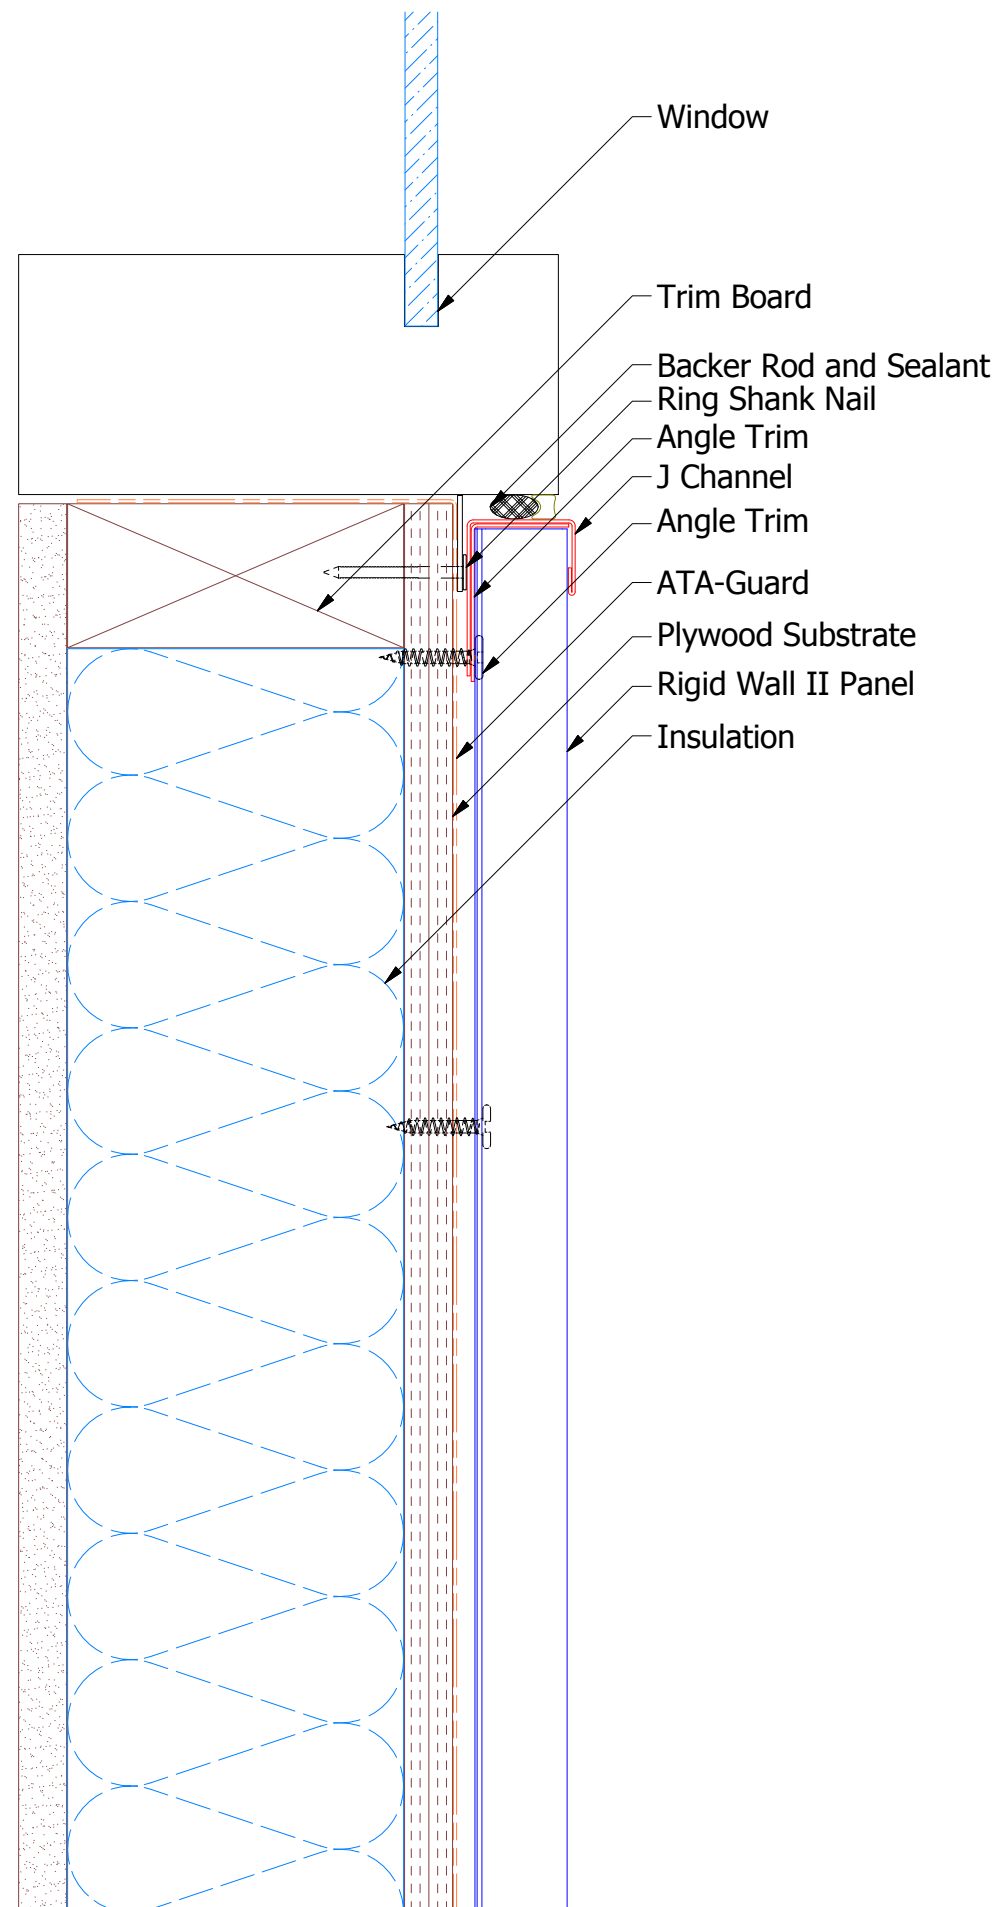

MCA680 - Angle Trim

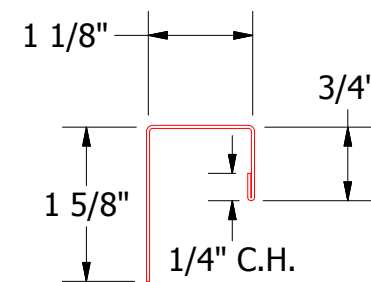

MCA118 - J Channel

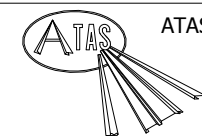
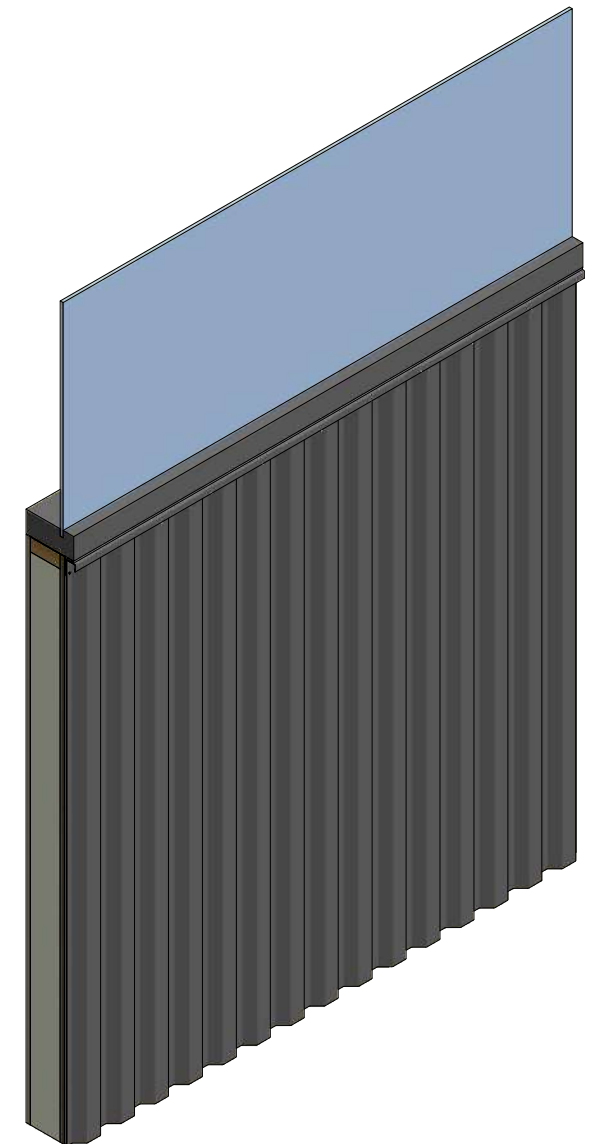


ATAS INTERNATIONAL, INC
Allentown PA
610-395-8445
Mesa AZ
480-558-7210



TITLE
Rigid Wall II Window Sill Flange Detail

REV. NO.	DATE	DESCRIPTION OF REVISION	BY	APP	DWG. NO.	DR	JAC	DATE	8/3/2018
					MATERIAL	APP		DATE	
					SH. SIZE	B	SCALE	X:X	

Vertical Panel

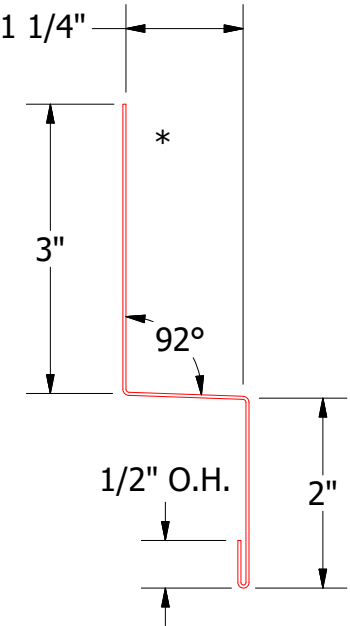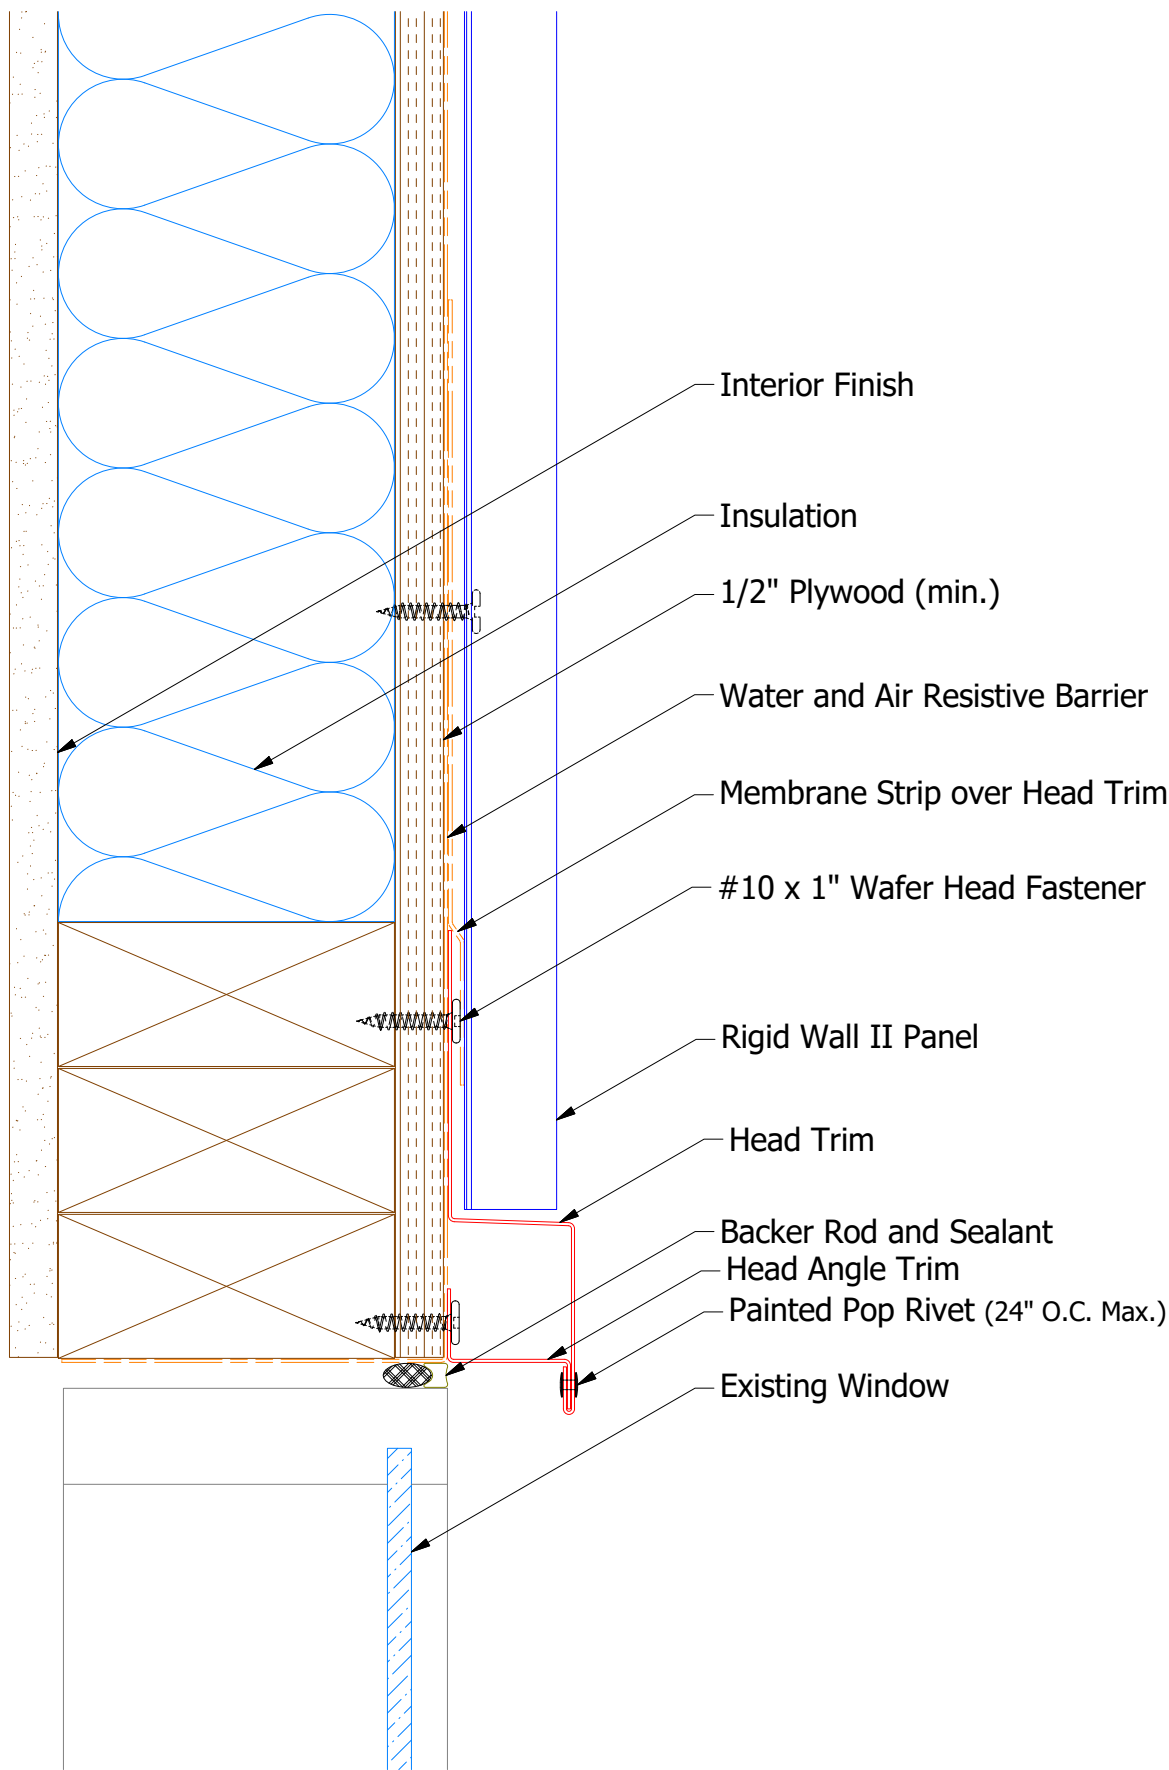

MCA550 - Head Trim


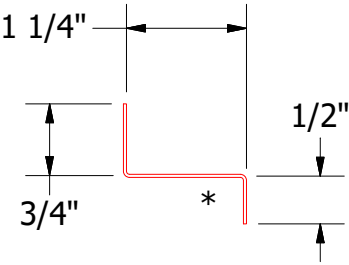
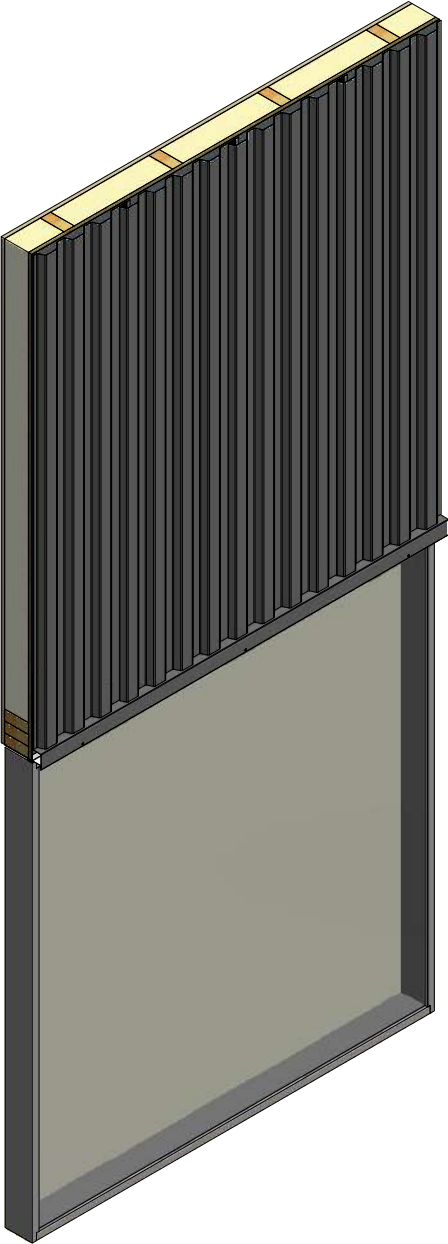


Head Support Z


		ATAS INTERNATIONAL, INC	
		Allentown PA 610-395-8445 Mesa AZ 480-558-7210	
TITLE			
Rigid Wall II Head (Existing Window) Detail			
DWG. NO.		DR	DATE
		DMR	7/11/2016
MATERIAL		APP	DATE
		DAS	7/25/16
		SH. SIZE	SCALE
		B	X:X

REV. NO.	DATE	DESCRIPTION OF REVISION	BY	APP

Vertical Panel

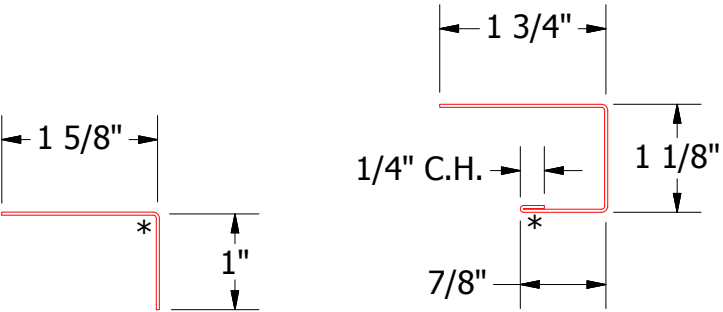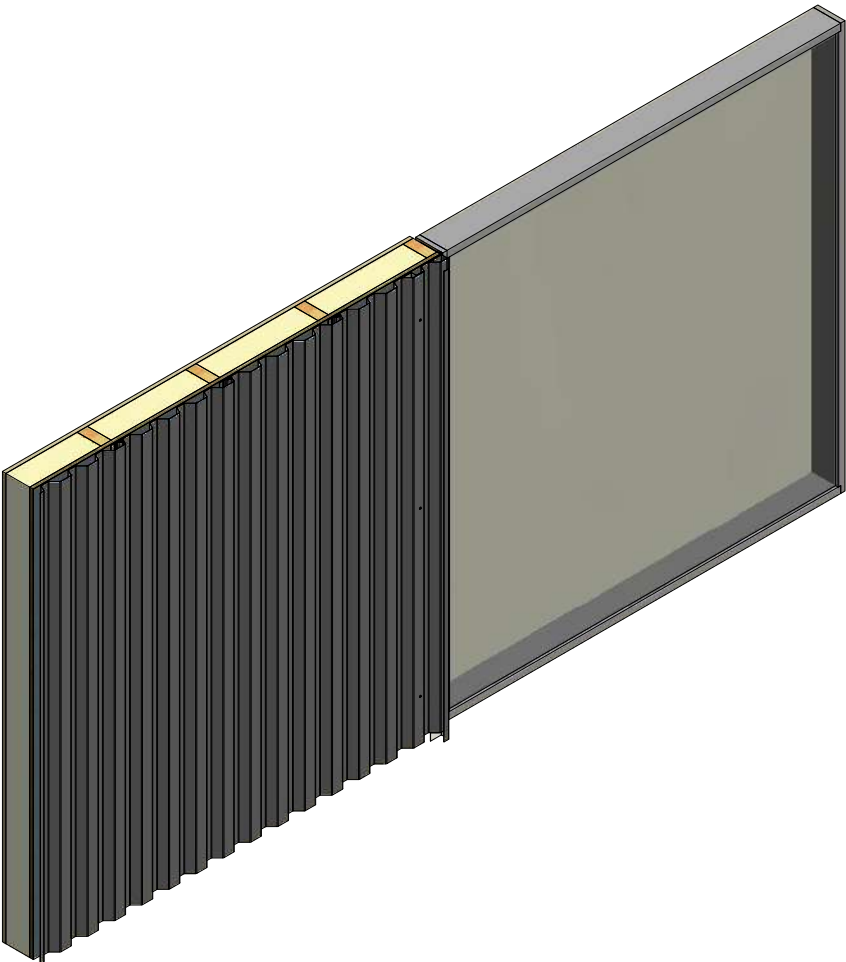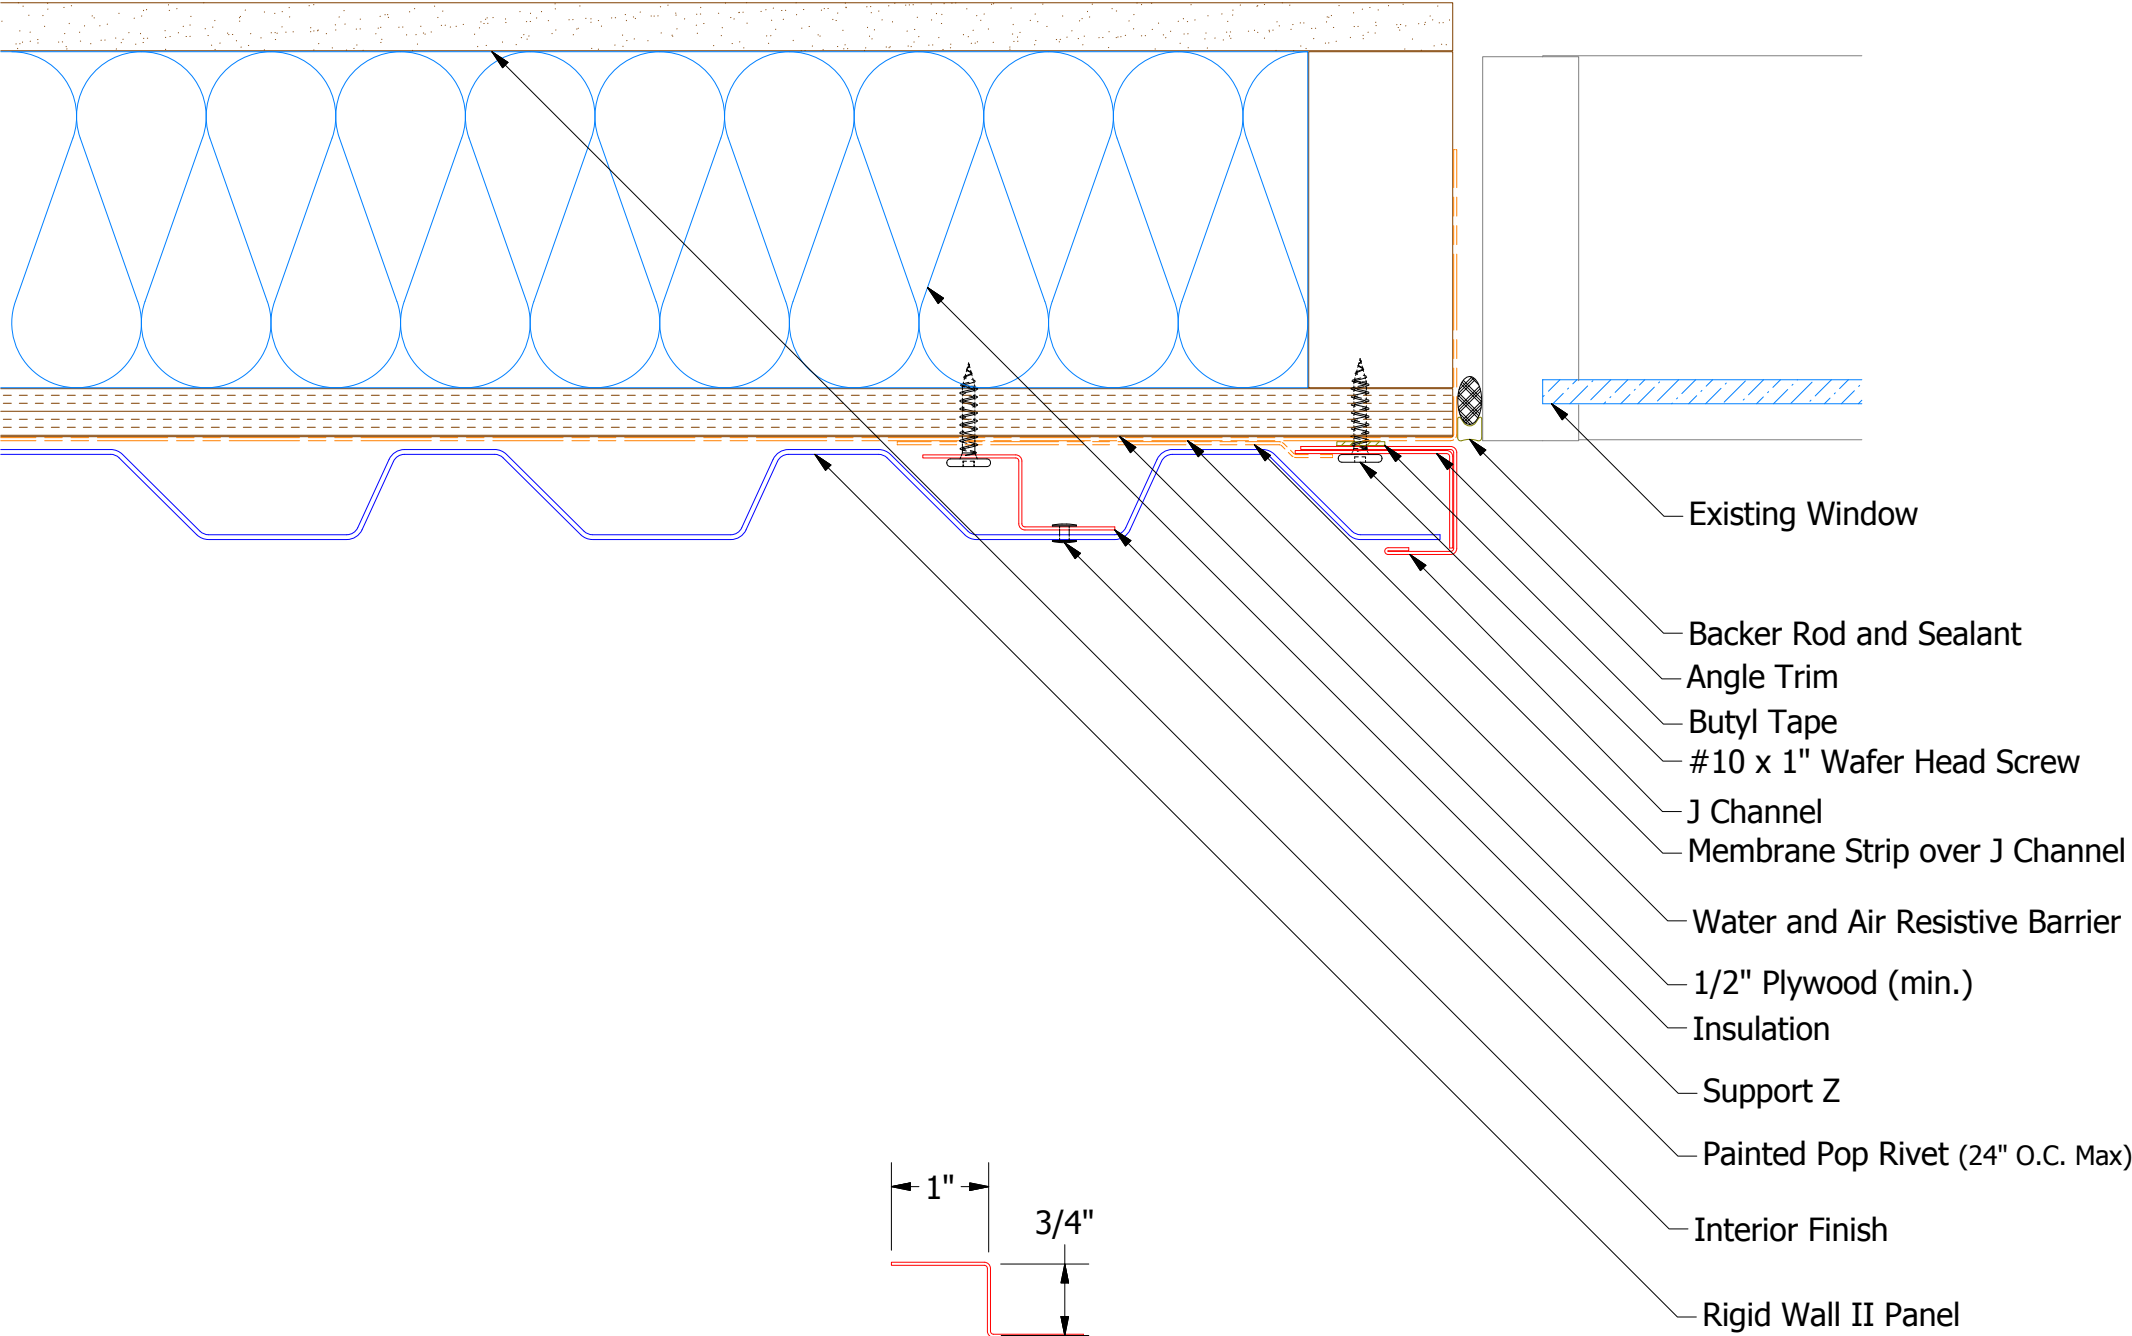




MCA680 - Angle Trim MCA118 - J Channel

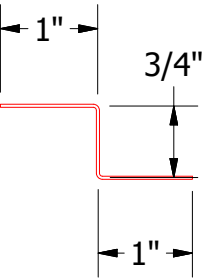


MCA681 - Support Z

				ATAS INTERNATIONAL, INC Allentown PA 610-395-8445 Mesa AZ 480-558-7210			
				Rigid Wall II (Existing Window) Jamb Detail			
				DWG. NO.		DR	DATE
						DMR	7/11/2016
						APP	DATE
						DAS	7/25/16
						SH. SIZE	SCALE
						B	X:X
REV. NO.	DATE	DESCRIPTION OF REVISION	BY	APP			

Vertical Panel

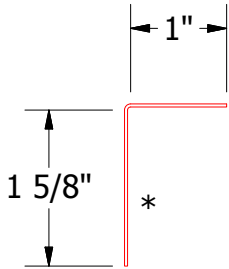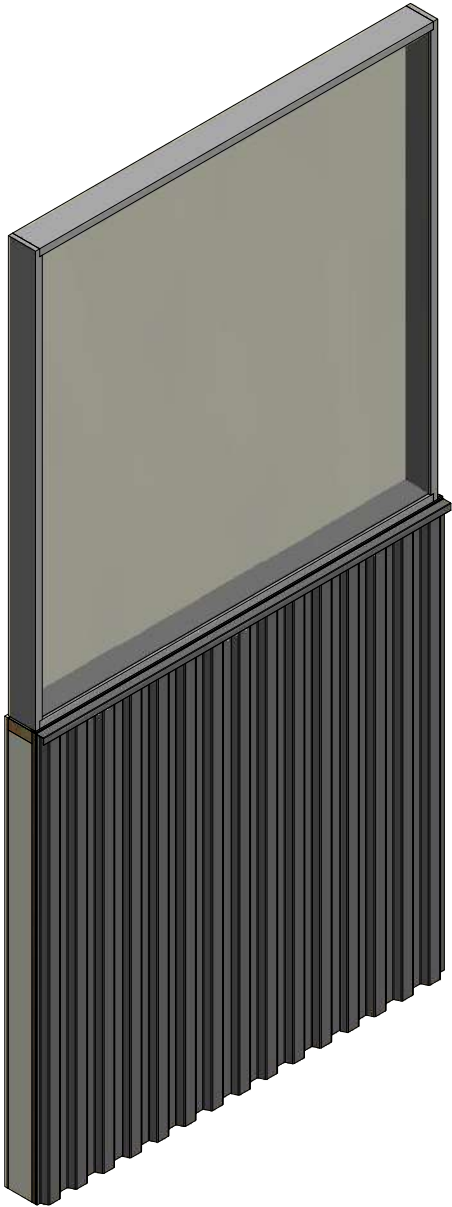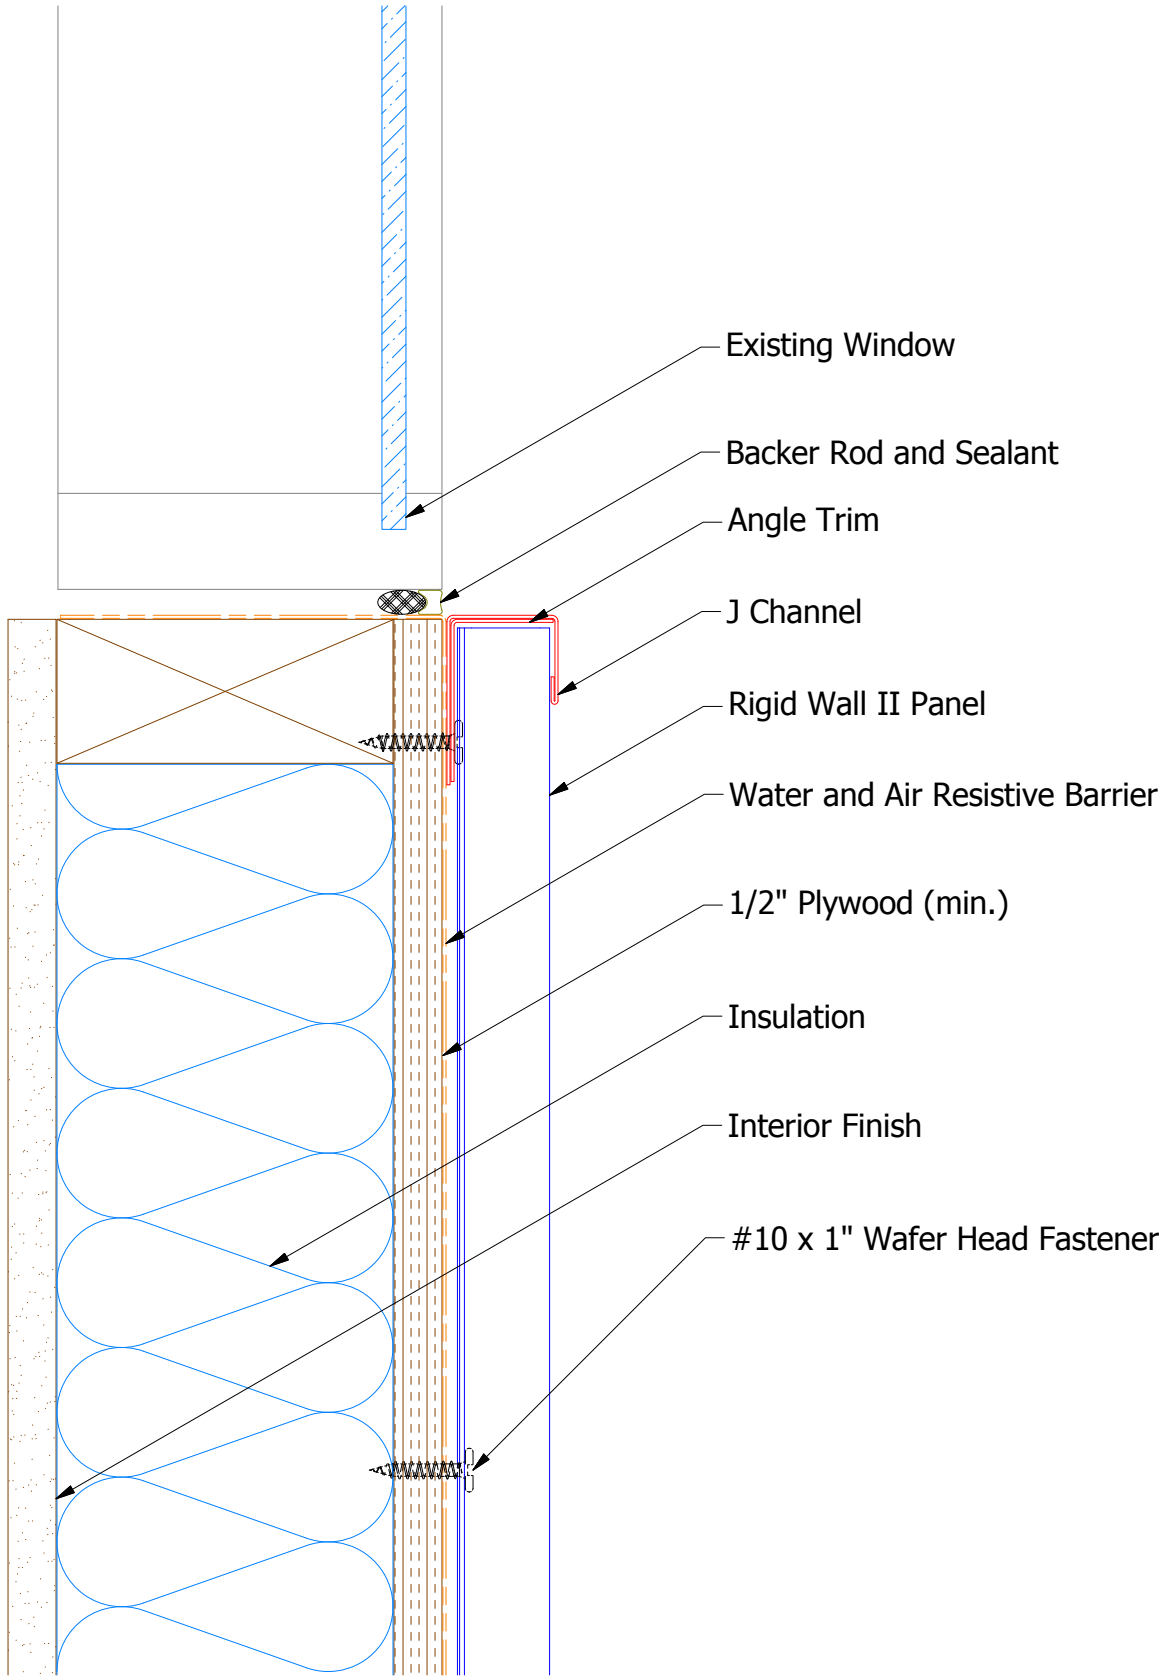

MCA680 - Angle Trim

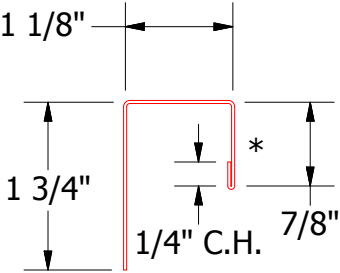

MCA118 - J Closure





ATAS INTERNATIONAL, INC
Allentown PA
610-395-8445
Mesa AZ
480-558-7210



TITLE Rigid Wall II Existing Window Sill Detail			
DWG. NO.		DR MBP	DATE 7/11/2016
APP DAS		DATE 7/25/16	
MATERIAL		SH. SIZE B	SCALE X:X

REV. NO.	DATE	DESCRIPTION OF REVISION	BY	APP

Vertical Panel

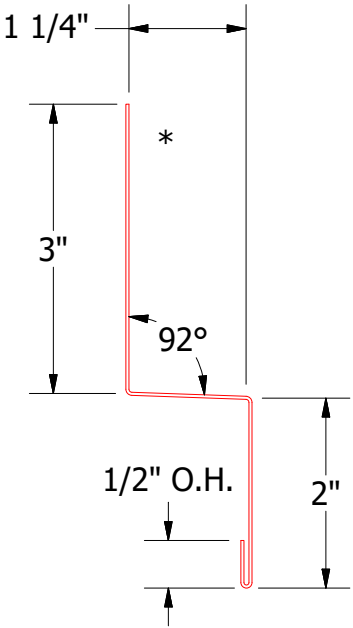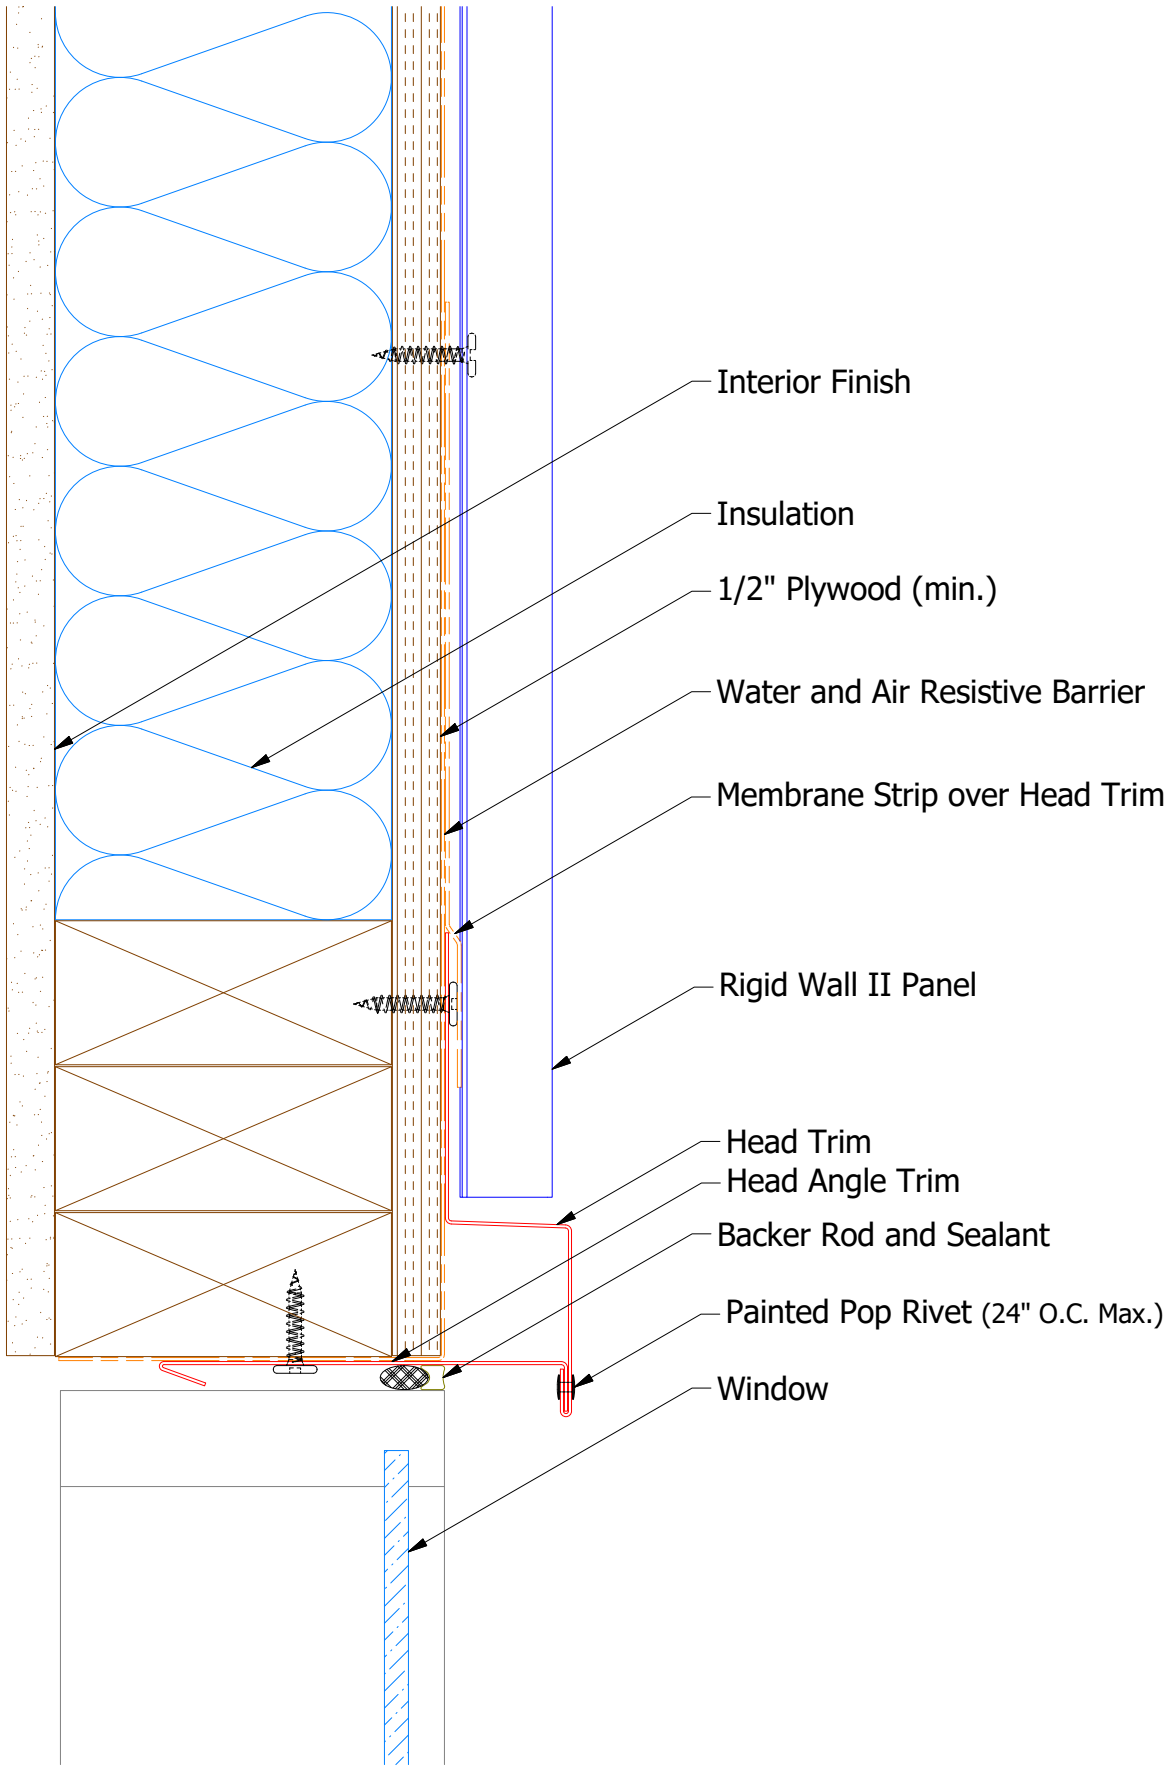



MCA550 - Head Trim

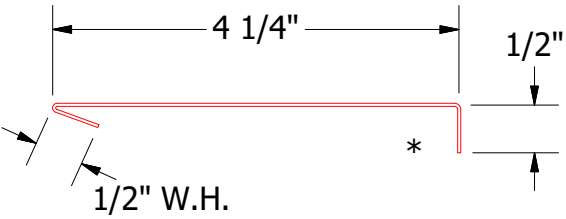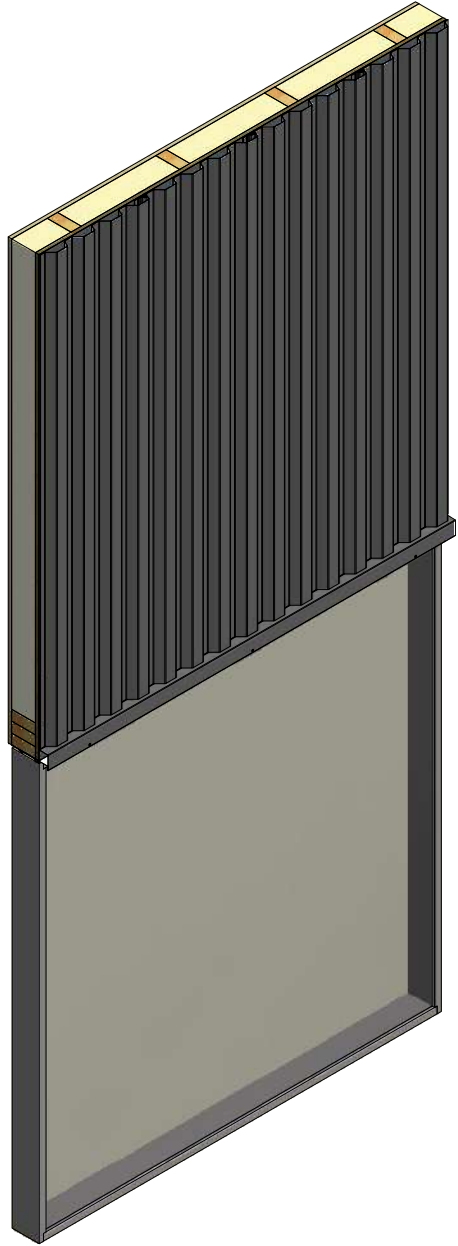


MCA690 - Head Angle Trim

	ATAS INTERNATIONAL, INC		
	Allentown PA 610-395-8445 Mesa AZ 480-558-7210		
TITLE			
Rigid Wall II Head Detail			
DWG. NO.	DR	DATE	
	DMR	7/11/2016	
MATERIAL	APP	DATE	
	DAS	7/25/16	
	SH. SIZE	SCALE	
	B	X:X	


Vertical Panel

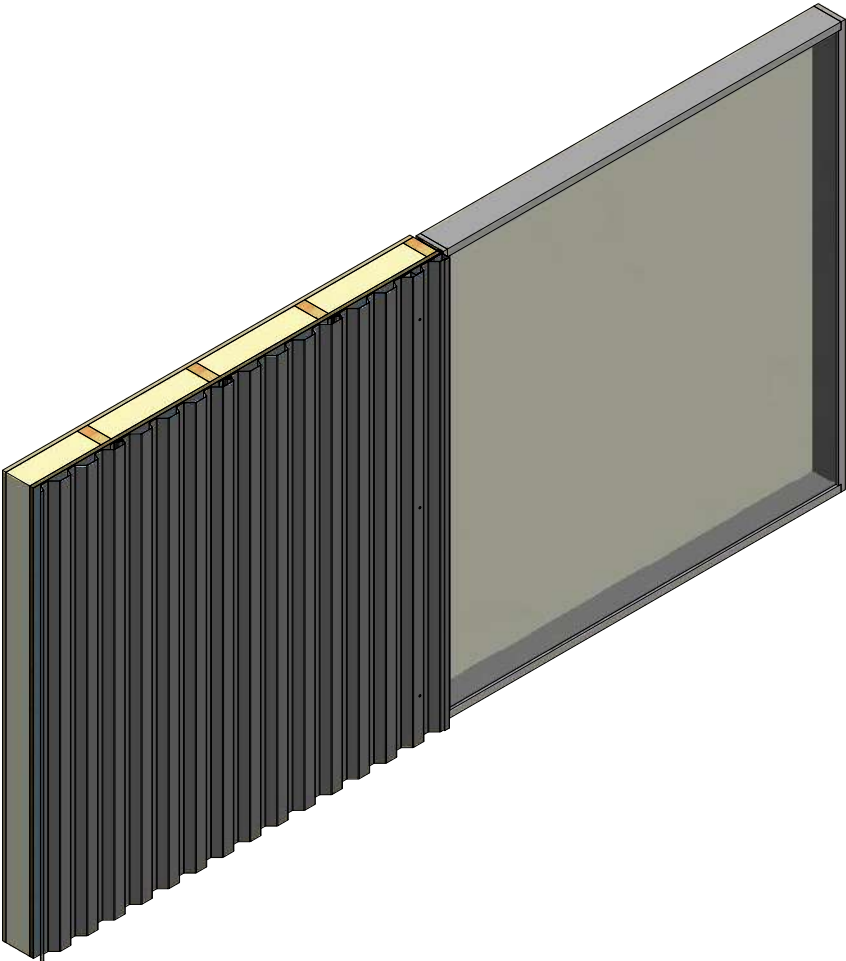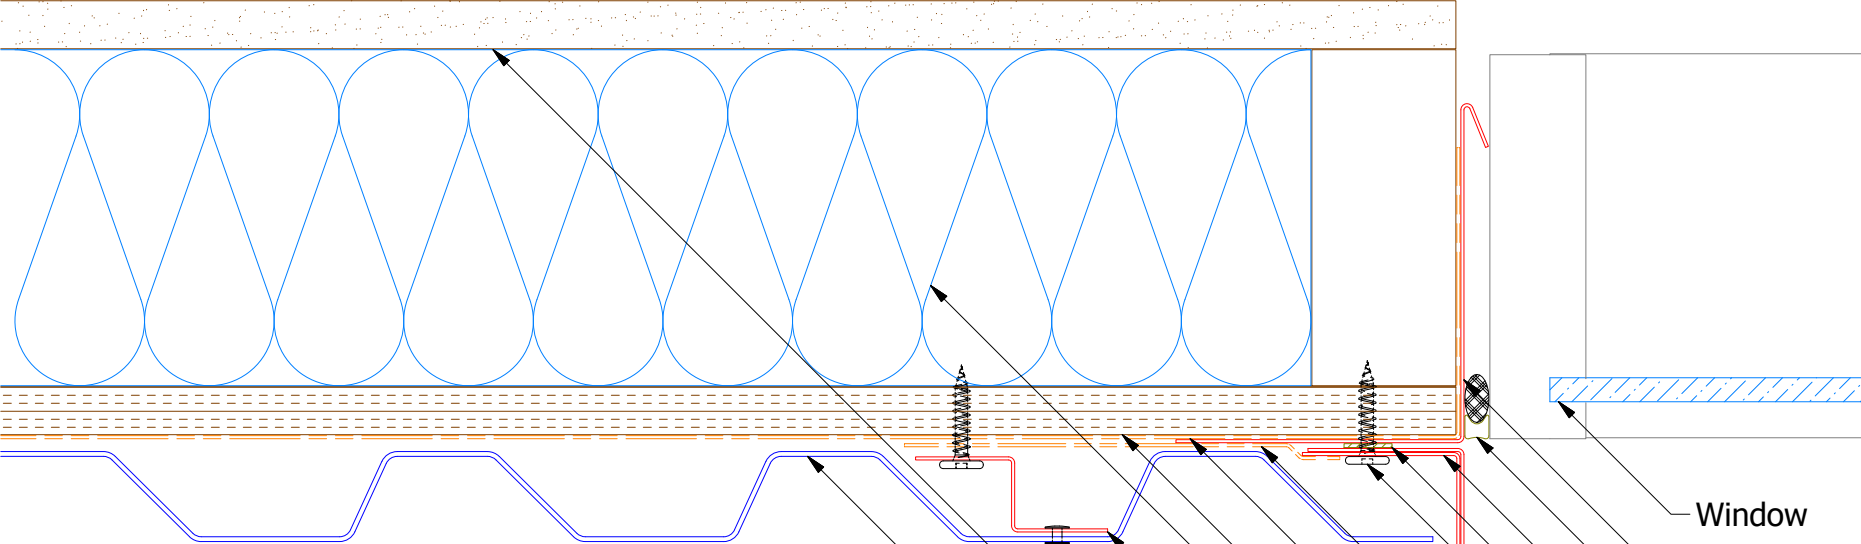


- Window
- Angle Trim With Return
- Backer Rod and Sealant
- Angle Trim
- Butyl Tape
- #10 x 1" Wafer Head Screw
- J Channel
- Membrane Strip over J Channel and Angle Trim
- Water and Air Resistive Barrier
- 1/2" Plywood (min.)
- Insulation
- Support Z
- Painted Pop Rivet (24" O.C. Max)
- Interior Finish
- Rigid Wall II Panel

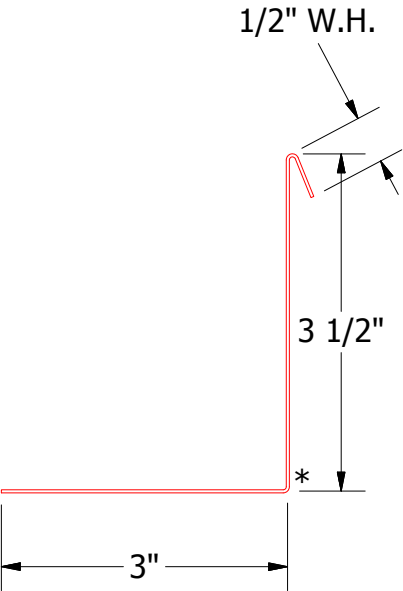


MCA683 - Angle Trim Without Return

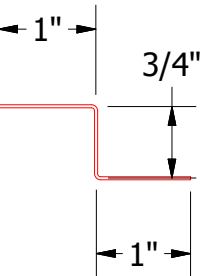

MCA681 - Support Z

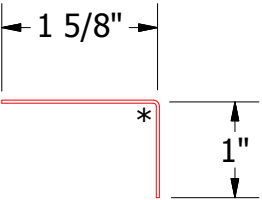

MCA680 - Angle Trim



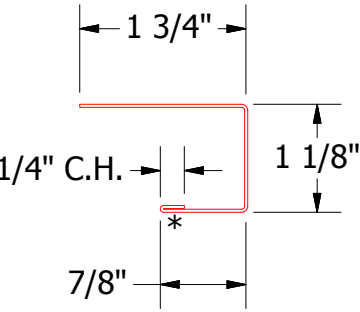


MCA118 - J Channel

REV. NO.				DATE				DESCRIPTION OF REVISION				BY				APP			
TITLE				DWG. NO.				MATERIAL				SH. SIZE				SCALE			
Rigid Wall II Jamb Detail				DR				DATE				DATE				DATE			
				DMR				7/11/2016				DAS				7/25/16			
				B				X:X											

ATAS
ATAS INTERNATIONAL, INC
Allentown PA
610-395-8445
Mesa AZ
480-558-7210

Vertical Panel

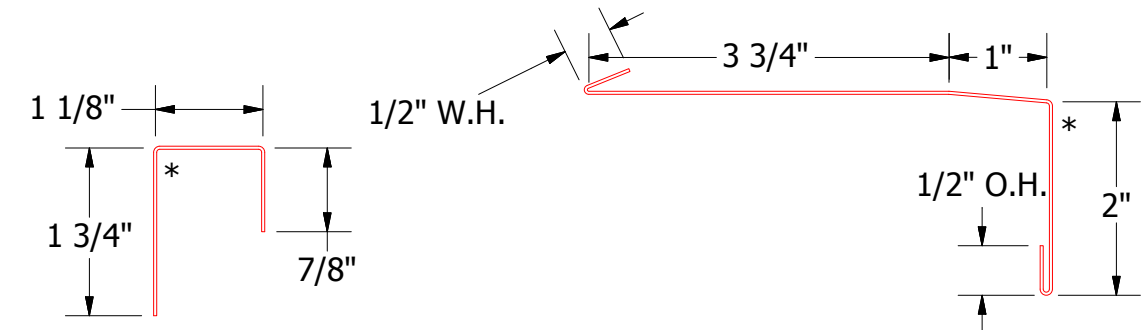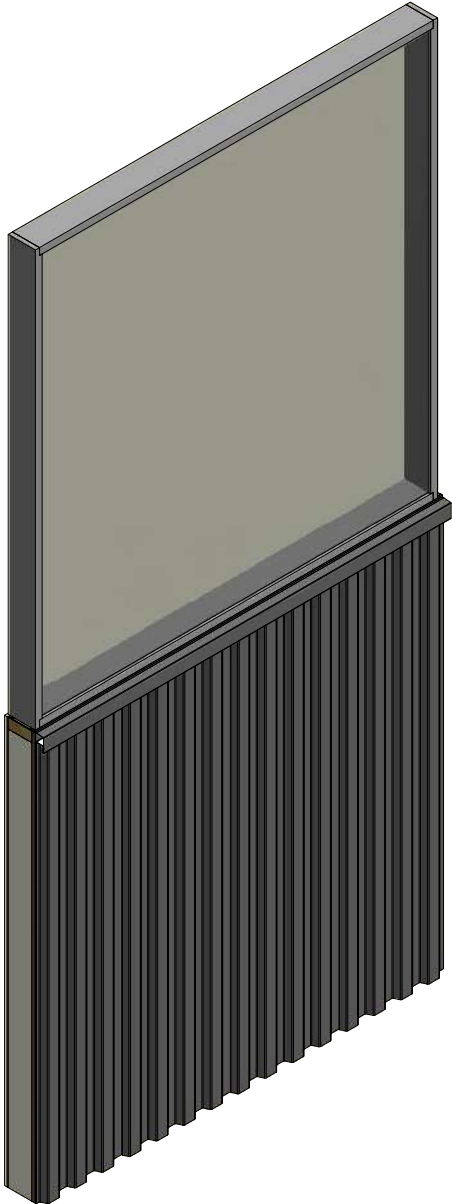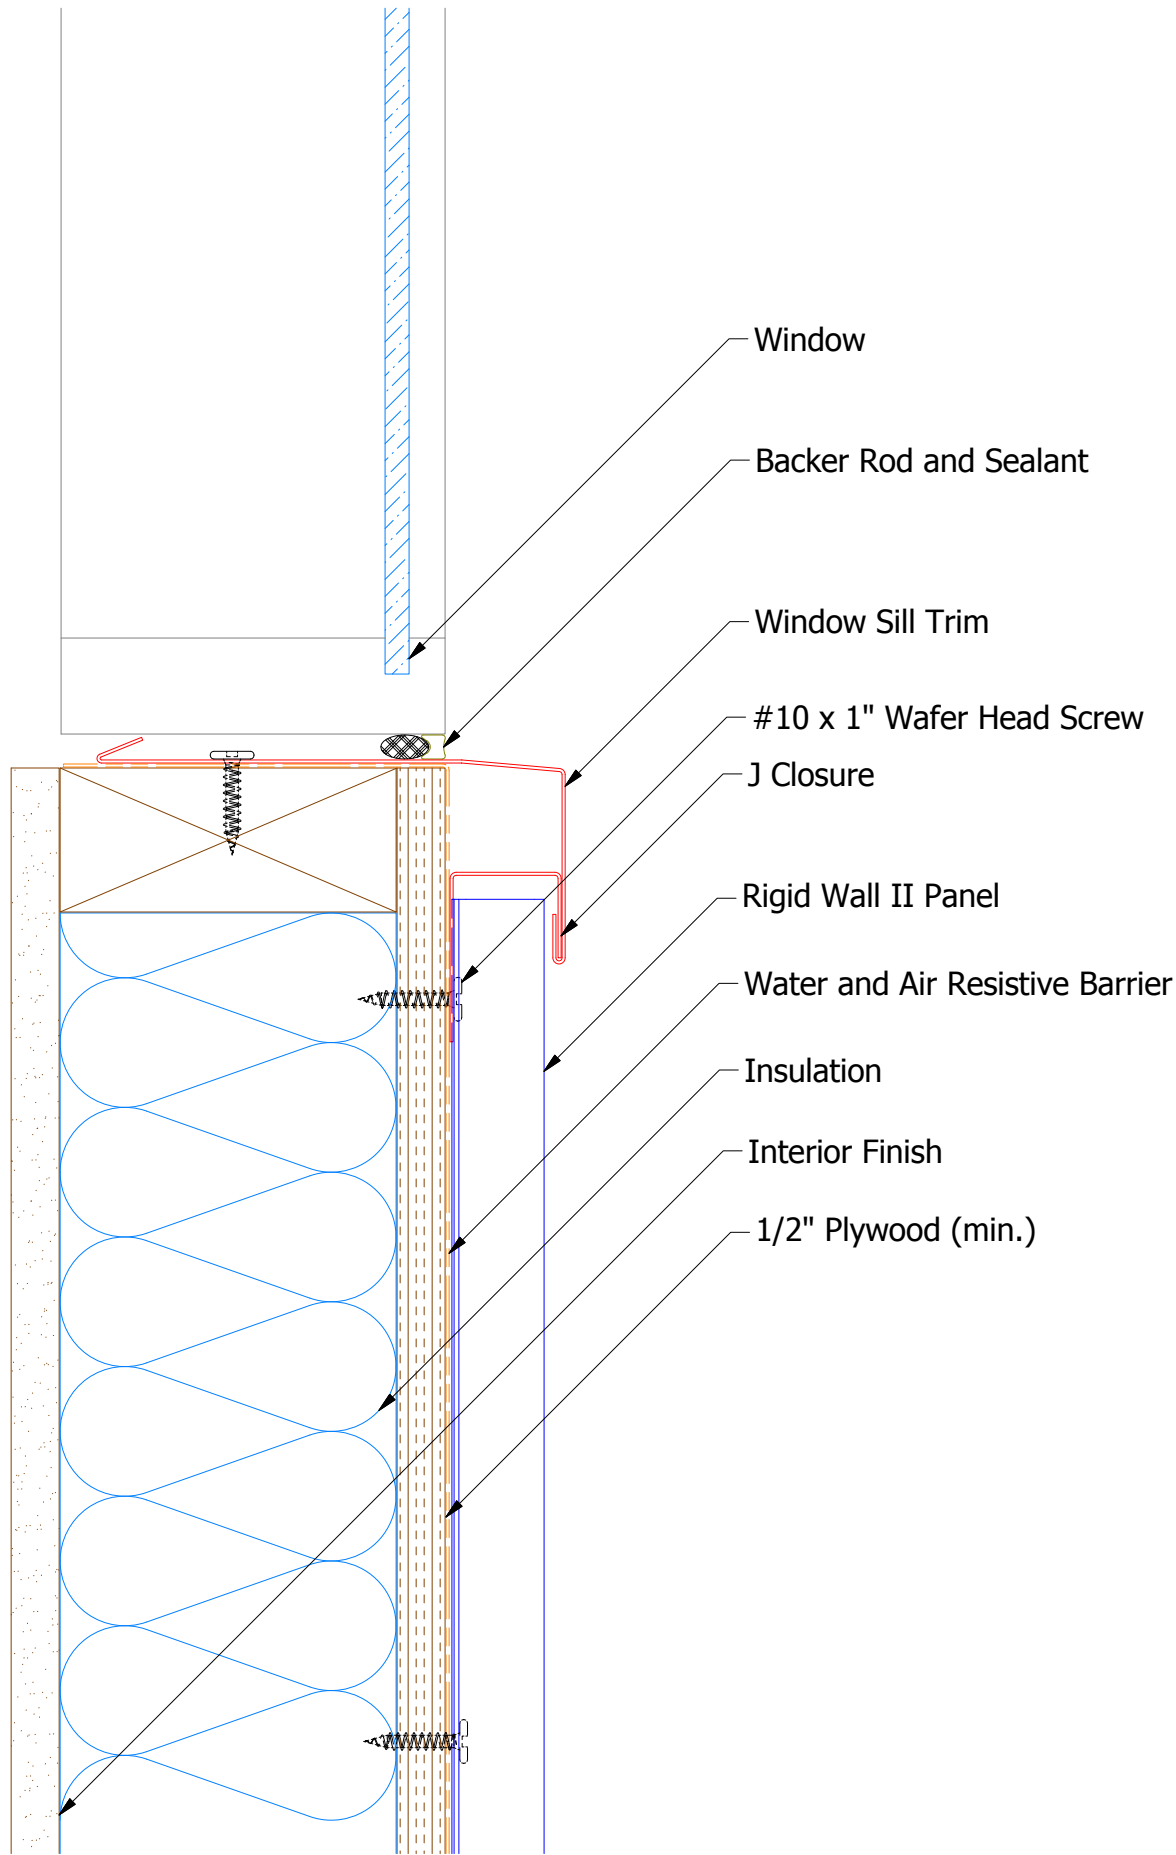

MCA270 - J Closure

MCA670 - Window Sill Trim

					ATAS ATAS INTERNATIONAL, INC Allentown PA 610-395-8445 Mesa AZ 480-558-7210 TITLE Rigid Wall II Window Sill Detail				
					DWG. NO.	DR	MBP	DATE	7/11/2016
						APP	DAS	DATE	7/25/16
					MATERIAL	SH. SIZE	B	SCALE	X:X
REV. NO.	DATE	DESCRIPTION OF REVISION		BY	APP				