
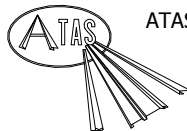
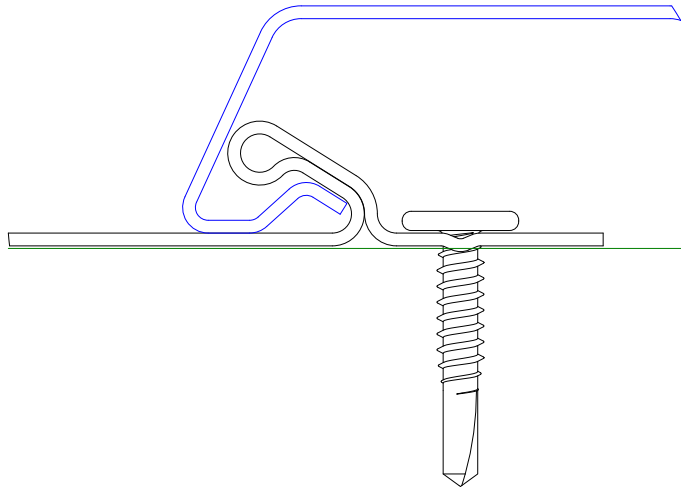
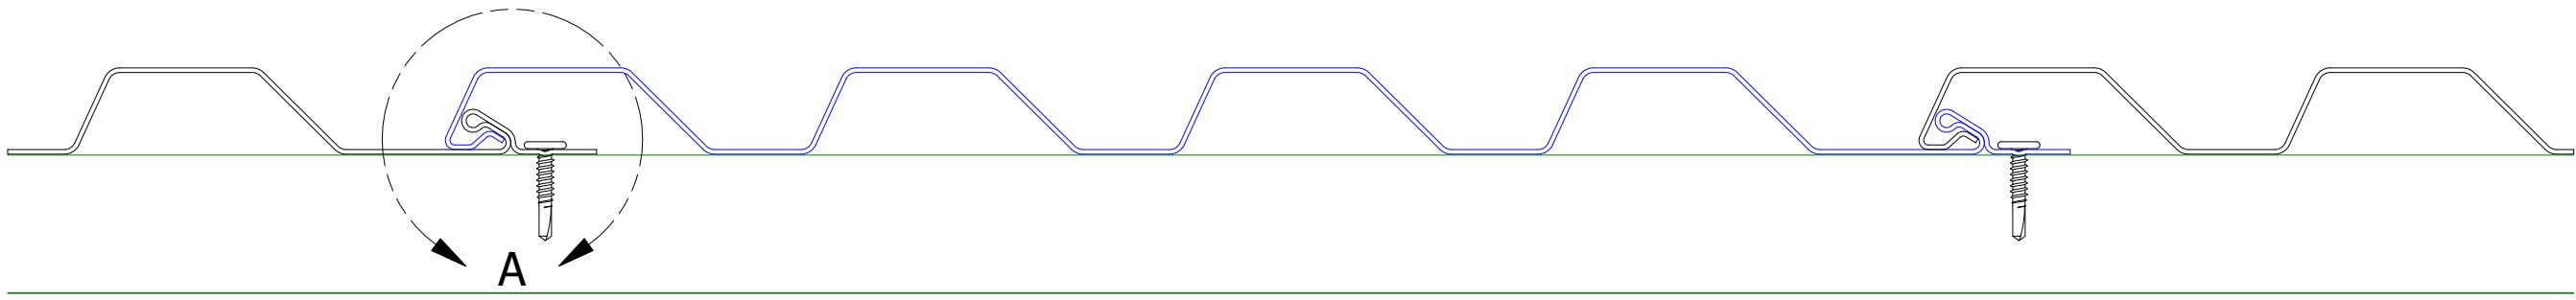
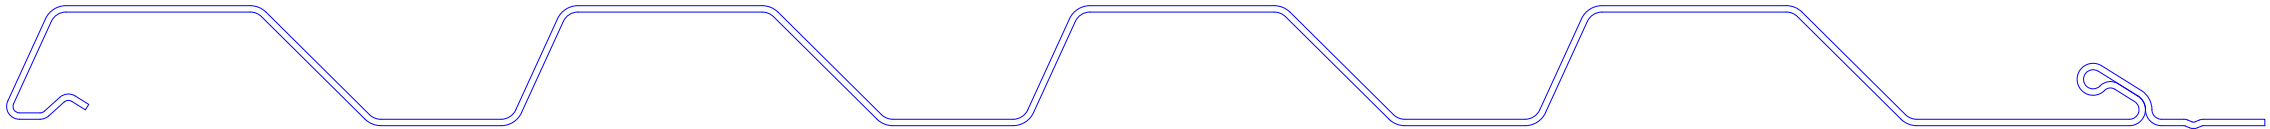


						TITLE	Rigid Wall II Panel Detail				
						DWG. NO.		DR	DMR	DATE	7/11/2016
								APP	DAS	DATE	7/25/16
						MATERIAL		SH. SIZE	B	SCALE	X:X
REV. NO.	DATE	DESCRIPTION OF REVISION			BY	APP					



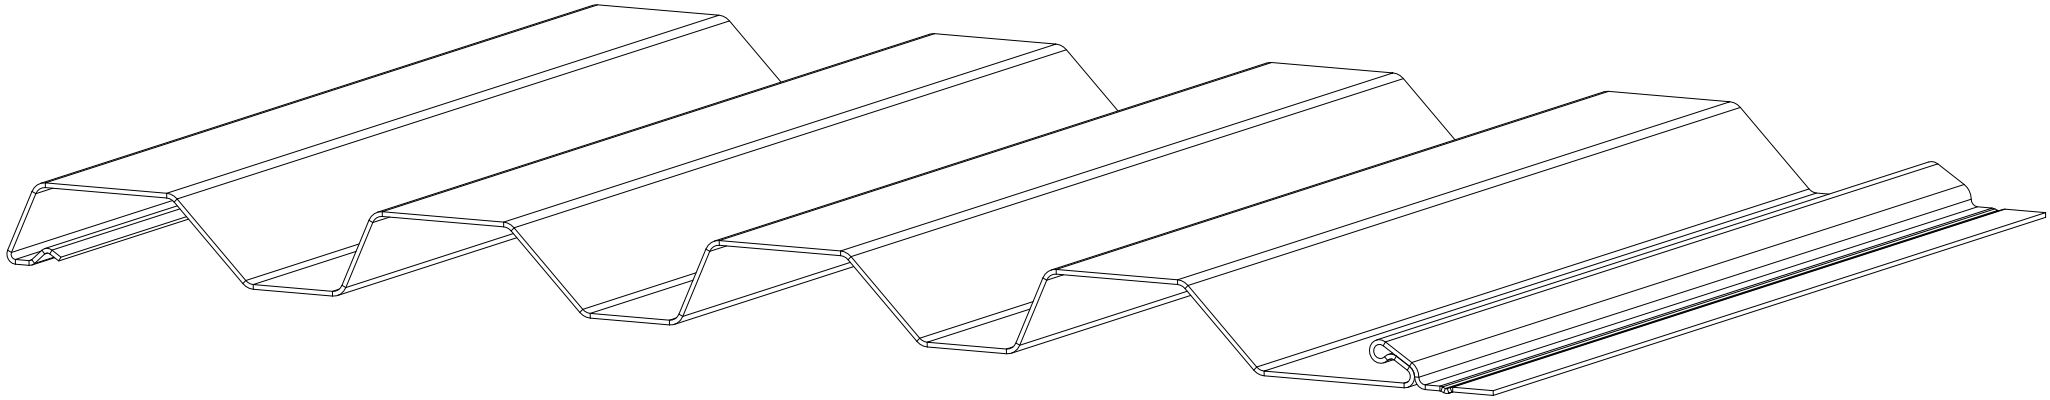


ATAS INTERNATIONAL, INC
Allentown PA
610-395-8445
Mesa AZ
480-558-7210


TITLE
Rigid Wall II Panel Installation Detail

						DWG. NO.	DR DMR	DATE 6/8/2017
						MATERIAL	APP	DATE
REV. NO.	DATE	DESCRIPTION OF REVISION	BY	APP		SH. SIZE B	SCALE X:X	

Vertical Panel

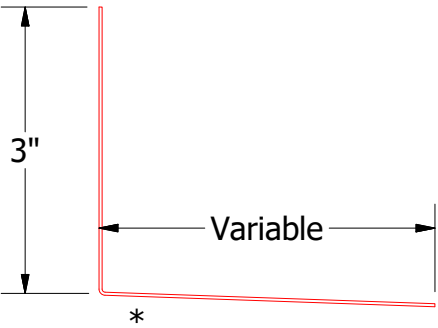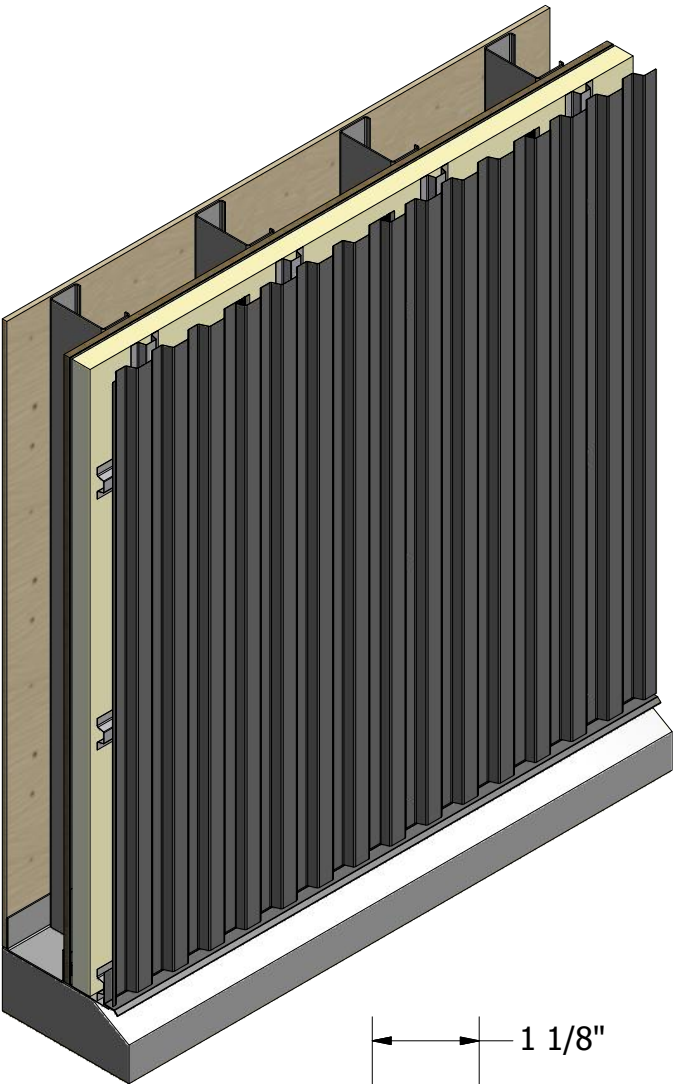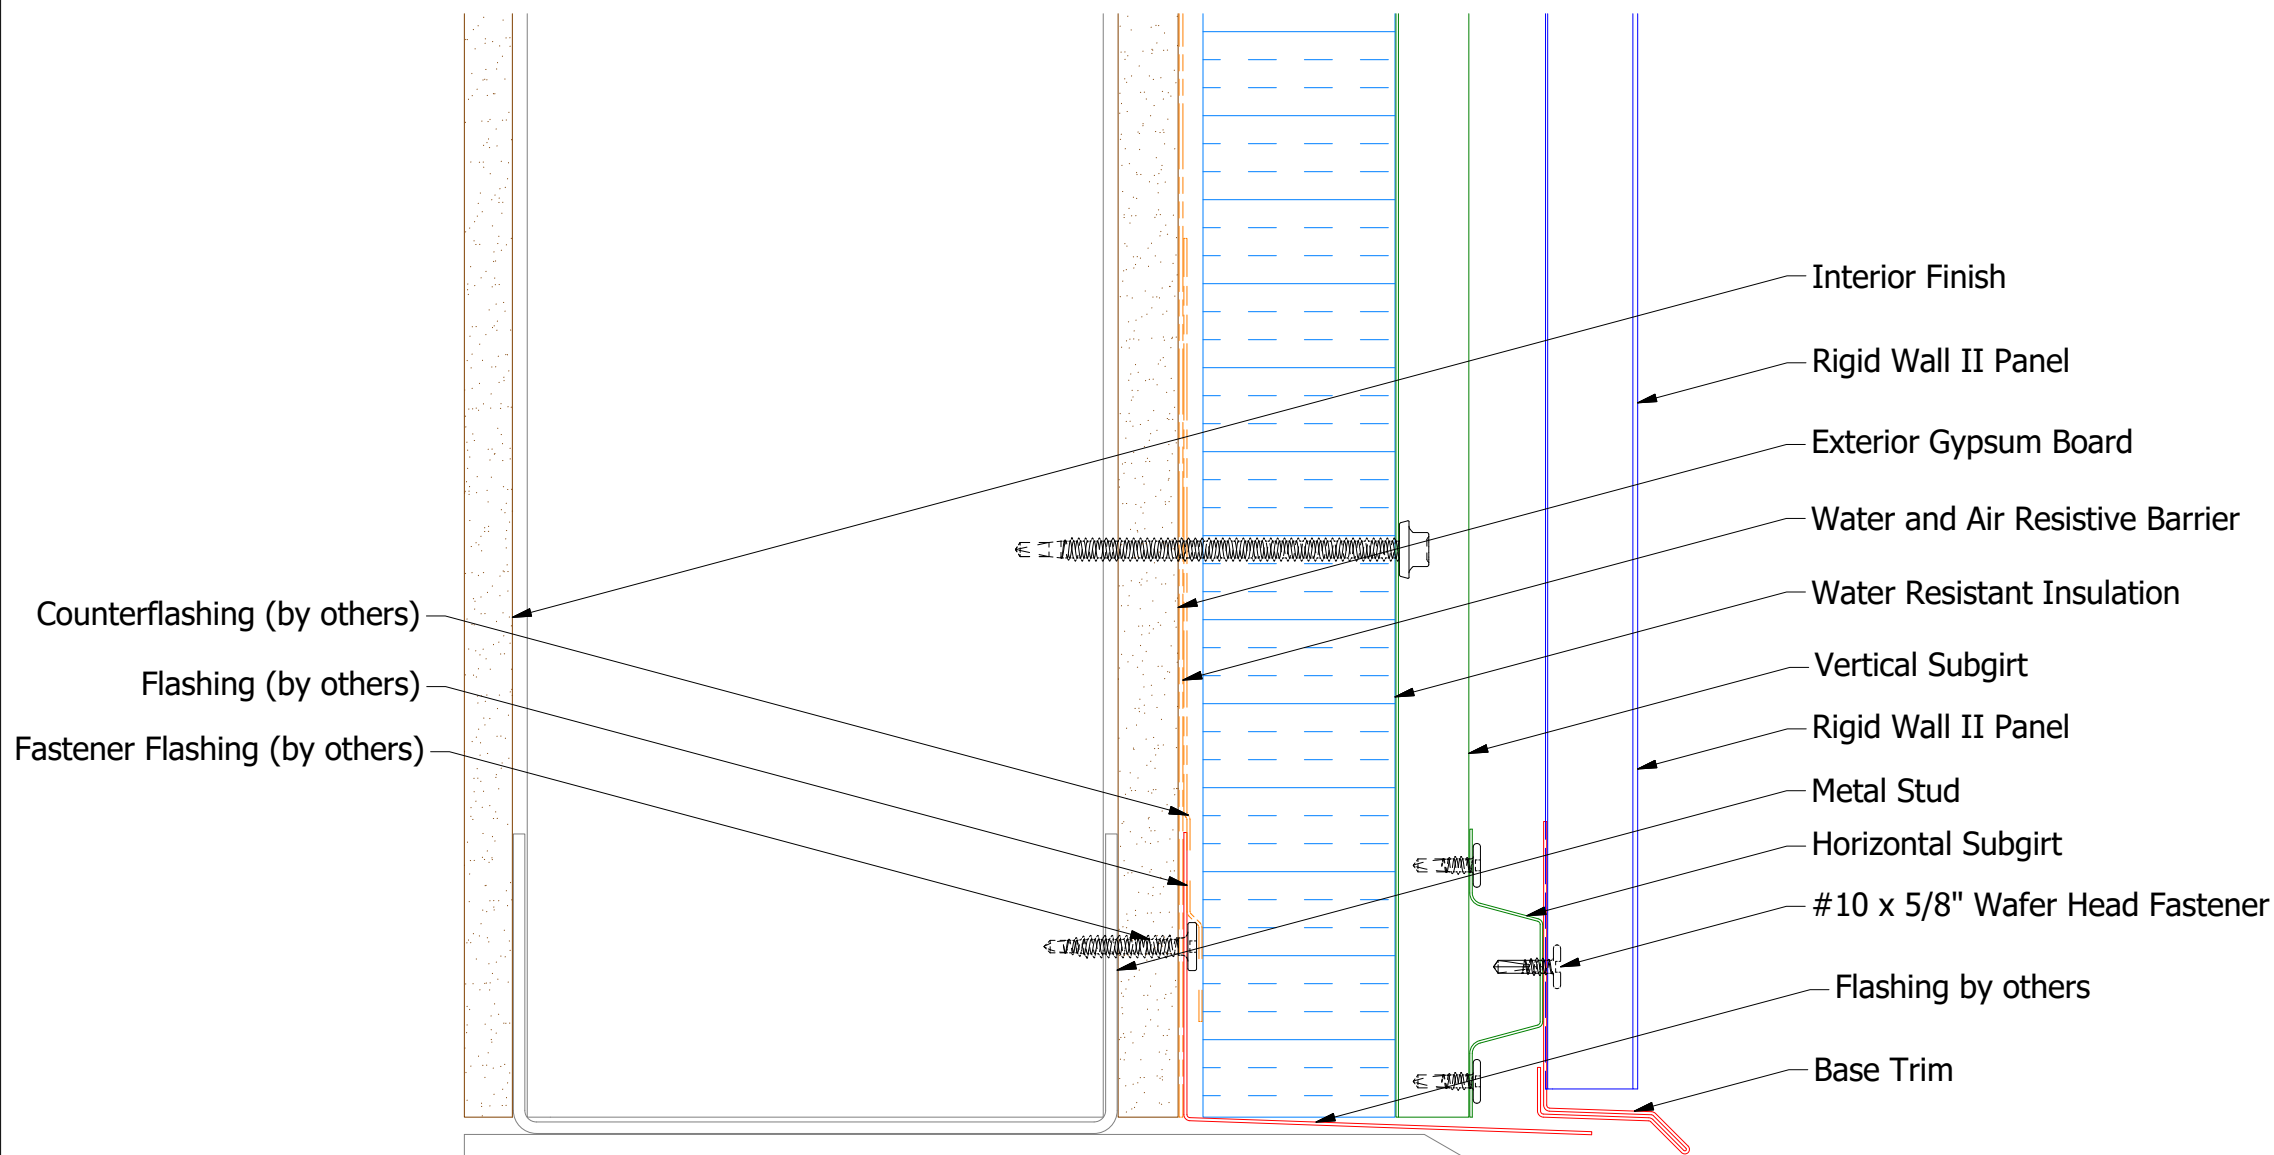

Flashing
(Field Fabricated from Color Matched Flat Stock)

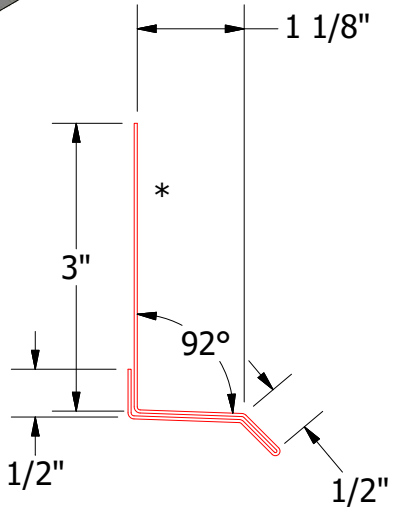


MCA661-Base Trim

2 Stage Method of Weather Proofing


	ATAS INTERNATIONAL, INC	
	Allentown PA 610-395-8445 Mesa AZ 480-558-7210	
TITLE		Rigid Wall II Base Detail
DWG. NO.	DR KRK	DATE 3/10/2015
APP		DATE
MATERIAL	SH. SIZE B	SCALE X:X

REV. NO.	DATE	DESCRIPTION OF REVISION	BY	APP



Vertical Panel

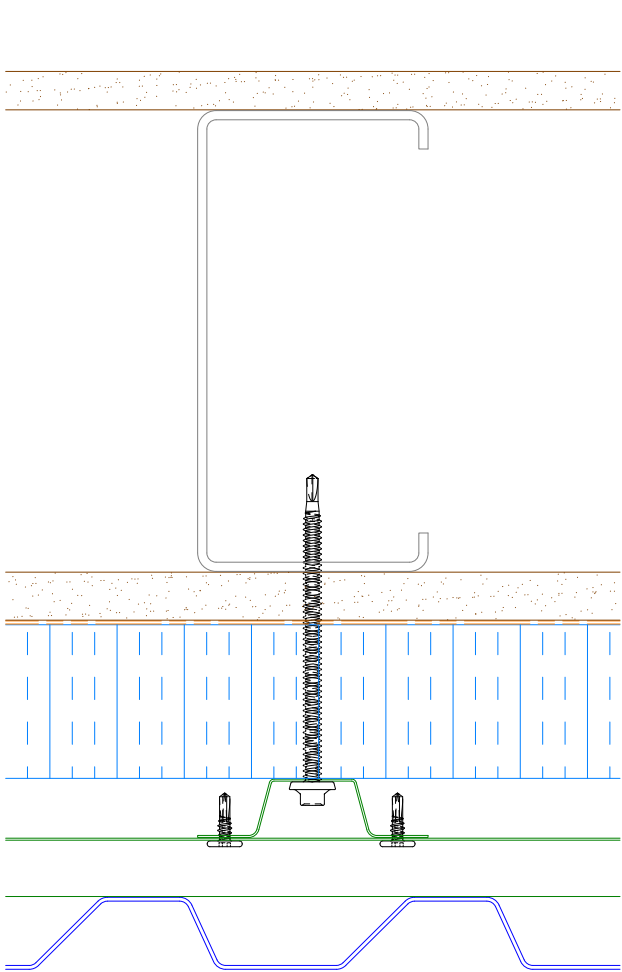


Alternate Subgirt Orientation
(NTS)

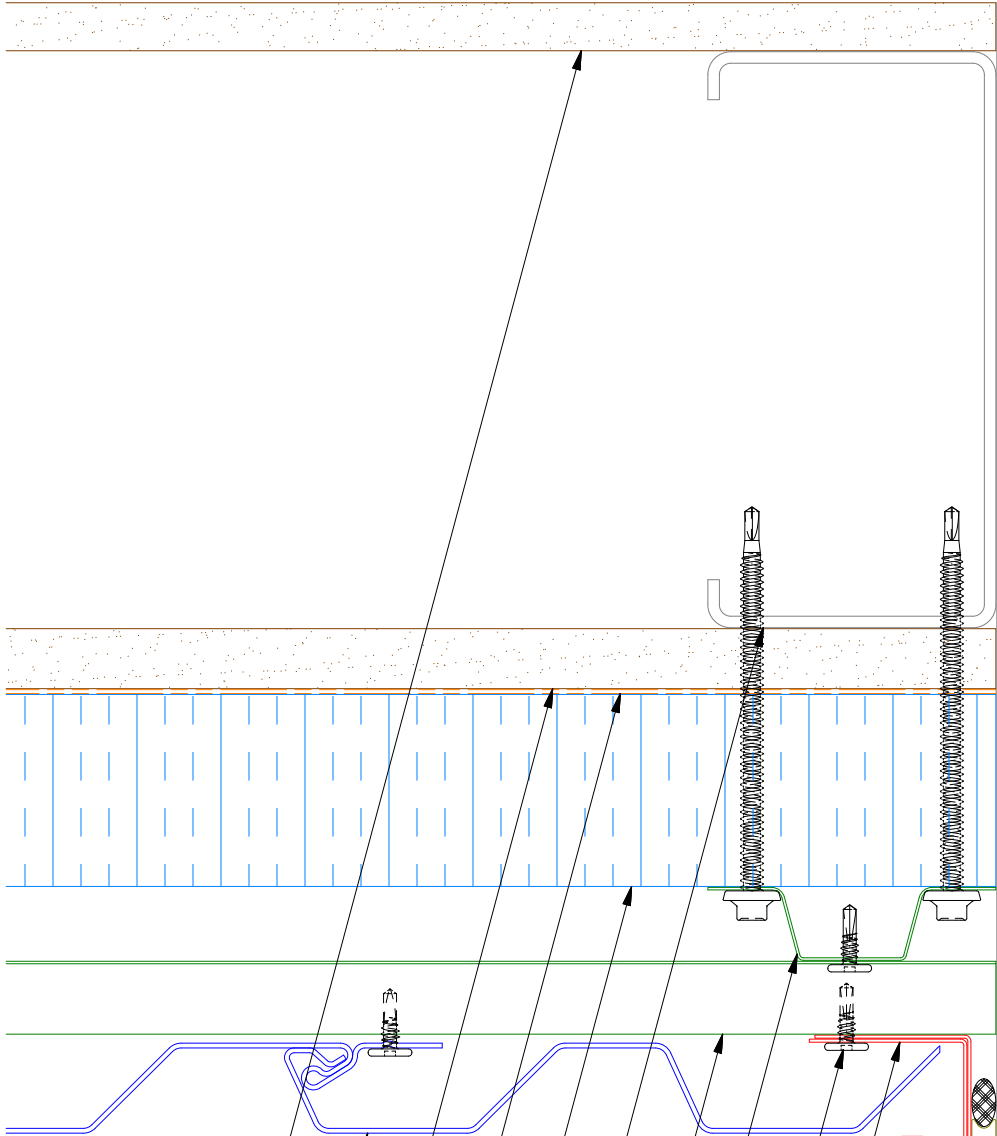

- Interior Finish
- Rigid Wall II Panel
- Exterior Gypsum Board
- Water and Air Resistive Barrier
- Water Resistant Insulation
- Metal Wall Stud
- Horizontal Subgirt
- Vertical Subgirt
- #10 x 5/8" Wafer Head Fastener
- Angle Trim
- J Channel
- Backer Rod and Sealant

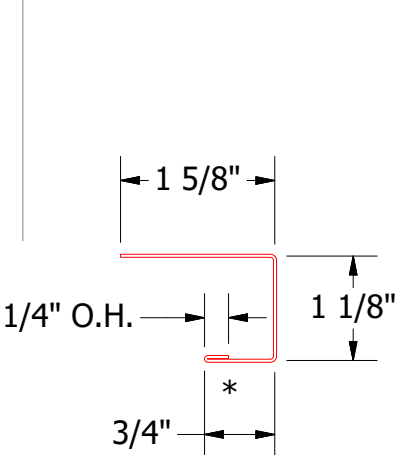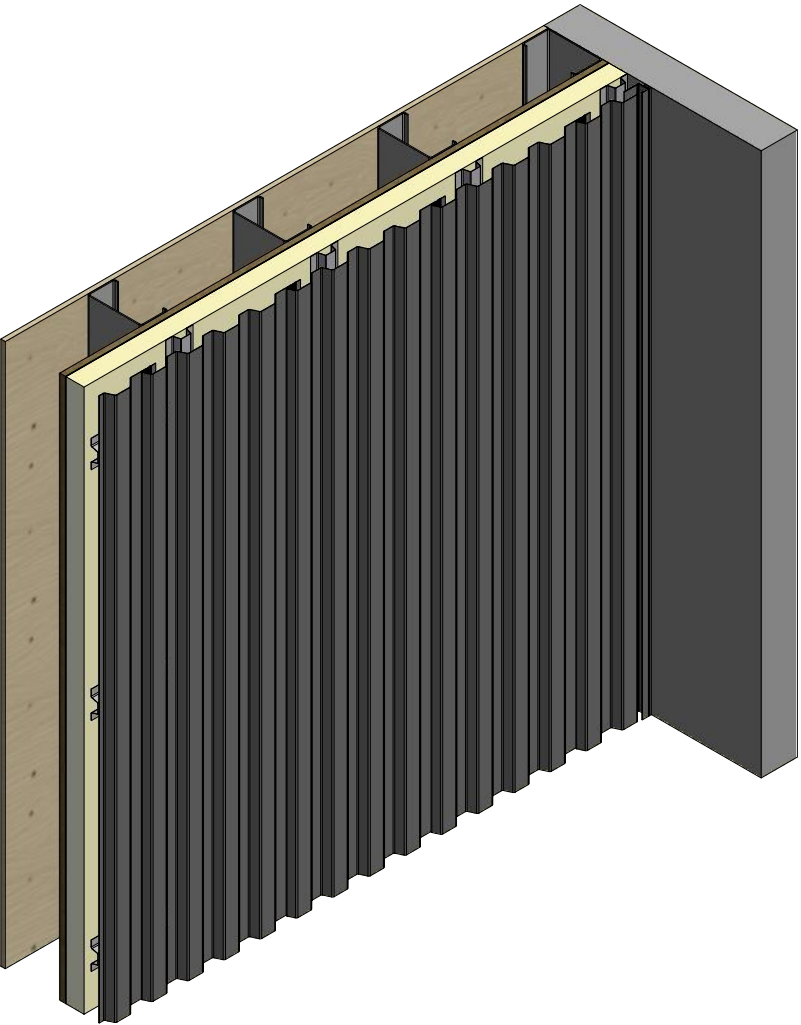

MCA118-J Channel

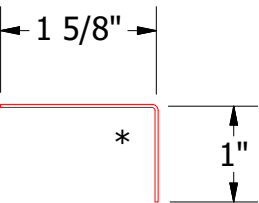



MCA680-Angle Trim

2 Stage Method of Weather Proofing



TITLE		Rigid Wall II Endwall Detail	
DWG. NO.	DR	KRK	DATE 3/10/2015
MATERIAL	APP		DATE
SH. SIZE	B	SCALE	X:X

REV. NO.	DATE	DESCRIPTION OF REVISION	BY	APP


Vertical Panel

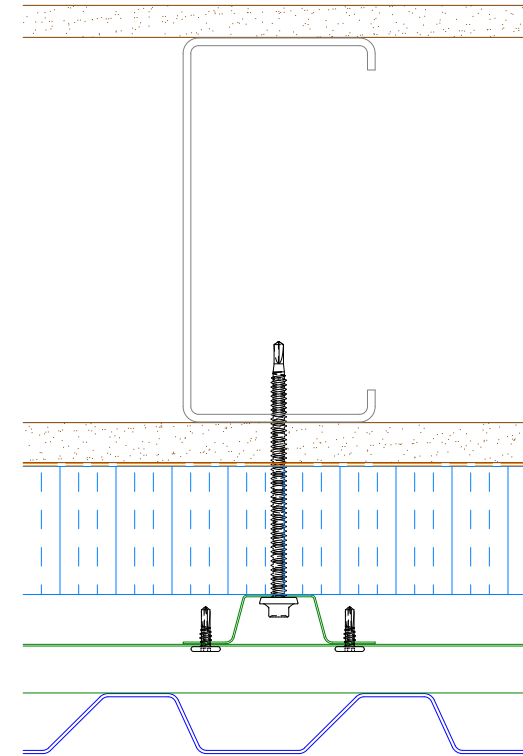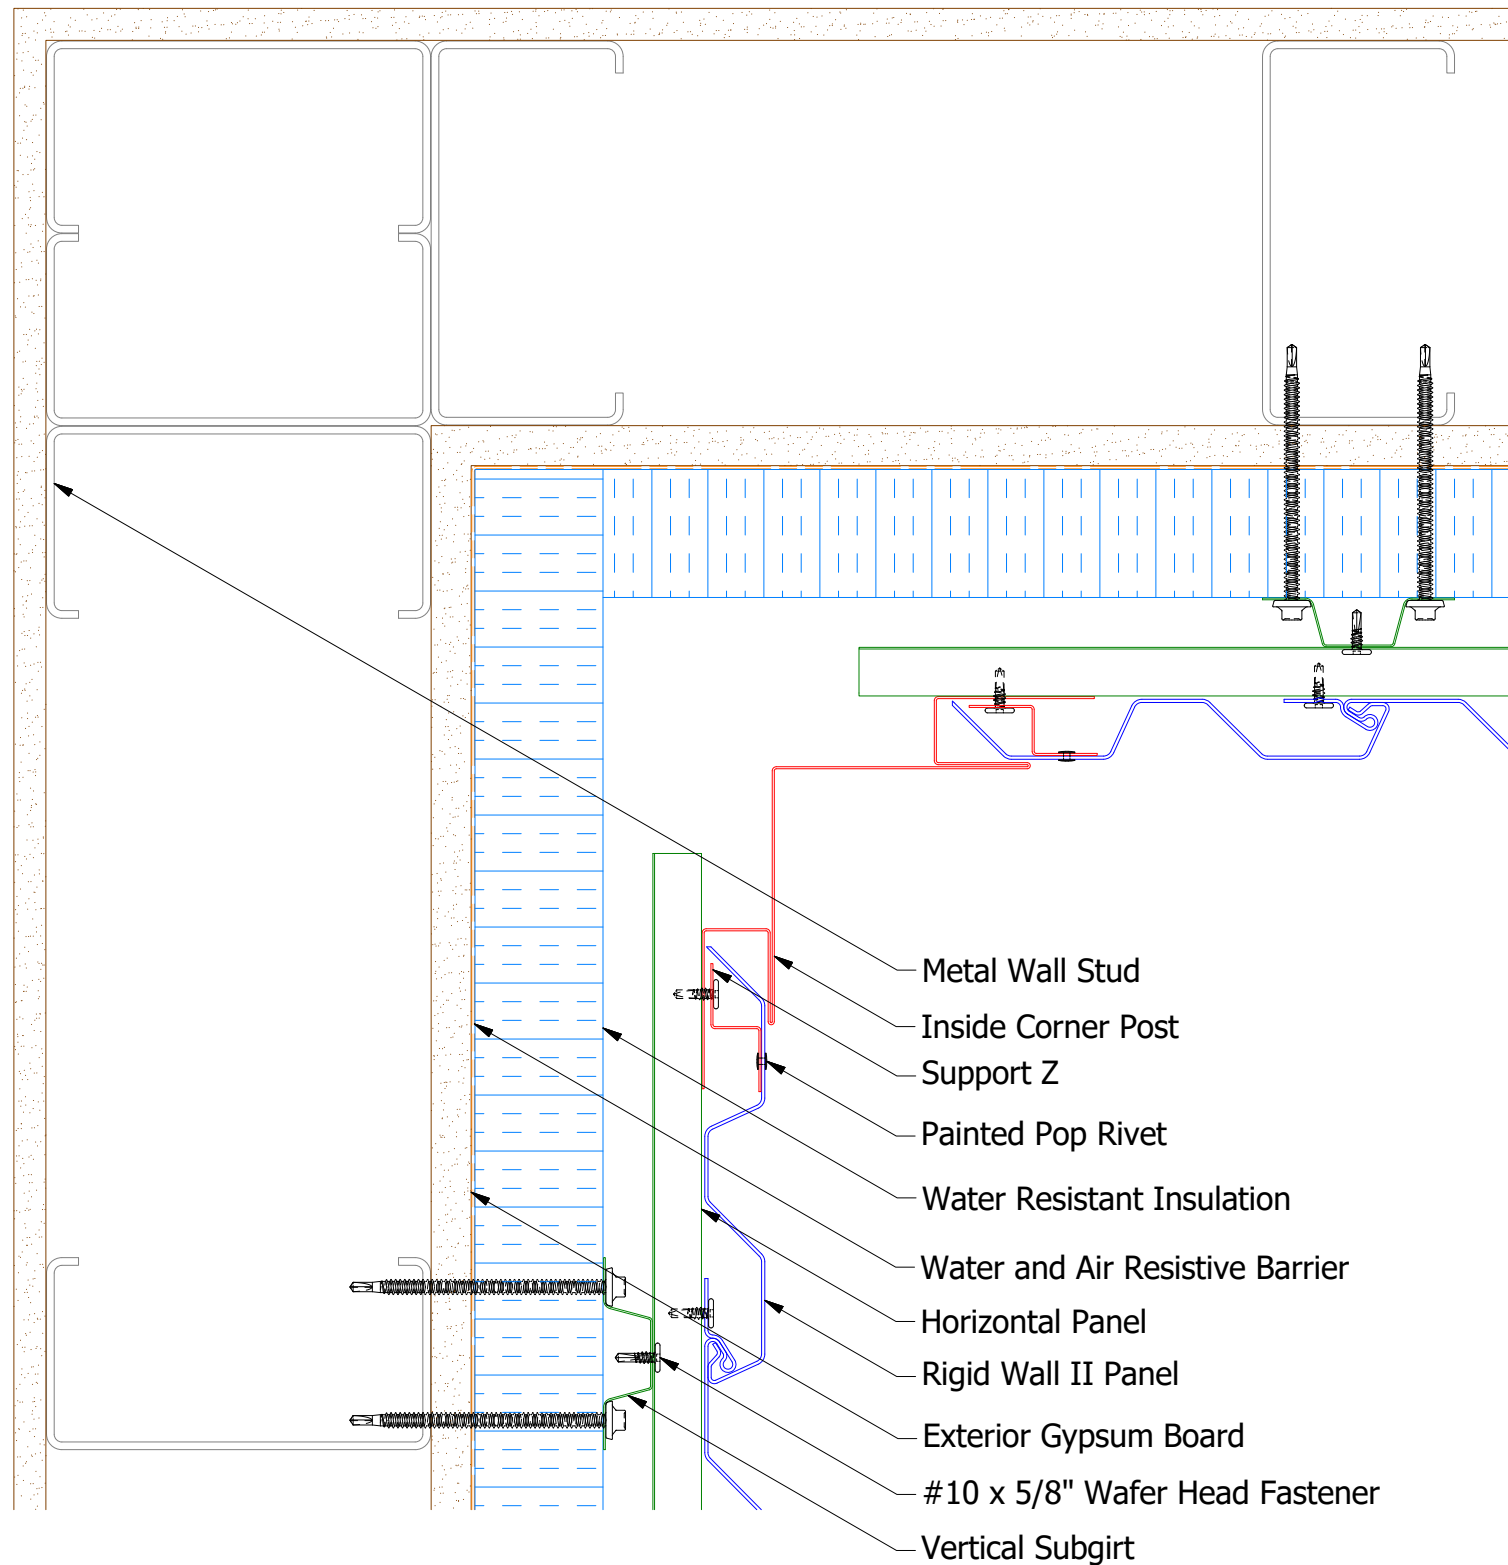

Alternate Subgirt Orientation

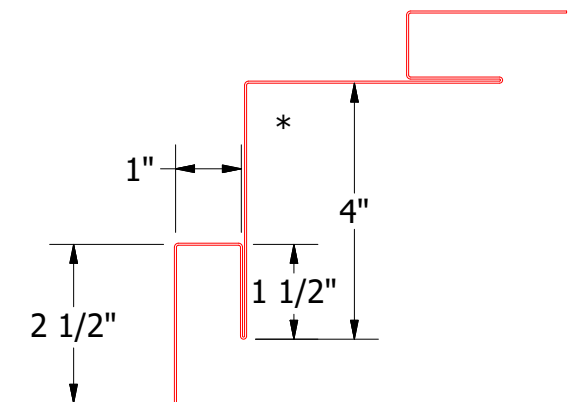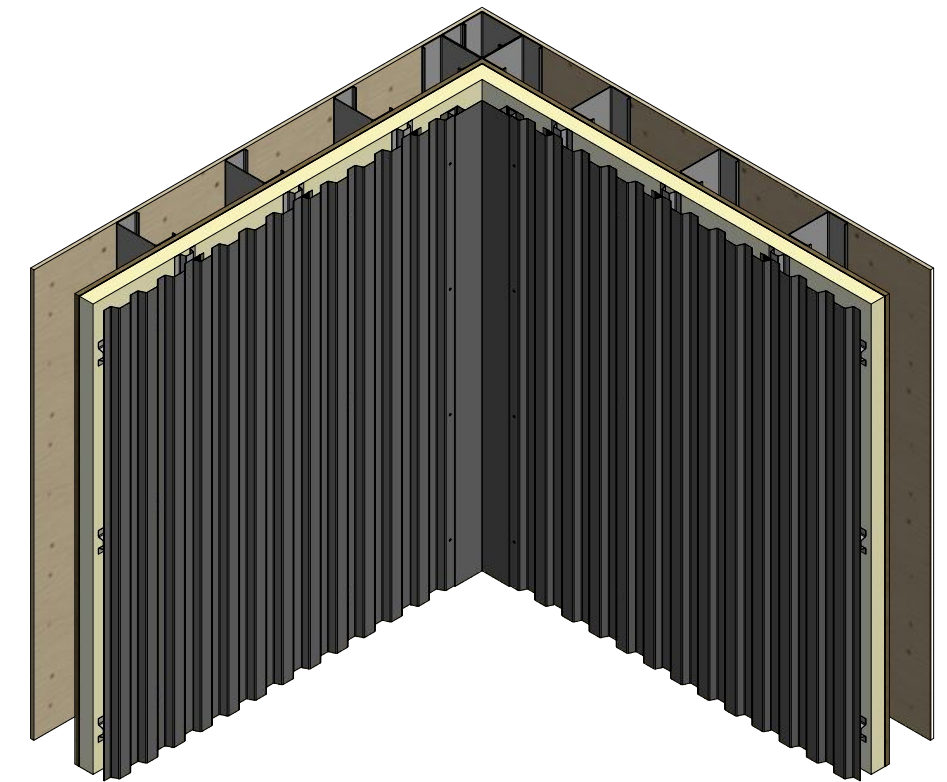


MCA601 - Inside Corner Post

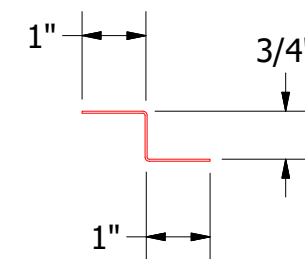

Support Z

2 Stage Method of Weather Proofing

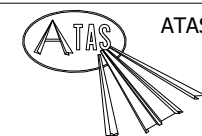


ATAS INTERNATIONAL, INC
Allentown PA
610-395-8445
Mesa AZ
480-558-7210


TITLE	Rigid Wall II Inside Corner Detail
-------	------------------------------------

					TITLE Rigid Wall II Inside Corner Detail			
					DWG. NO.		DR KRK	DATE 3/13/2015
					MATERIAL		APP	DATE
REV. NO.	DATE	DESCRIPTION OF REVISION		BY	APP	SH. SIZE B		SCALE X:X




Vertical Panel

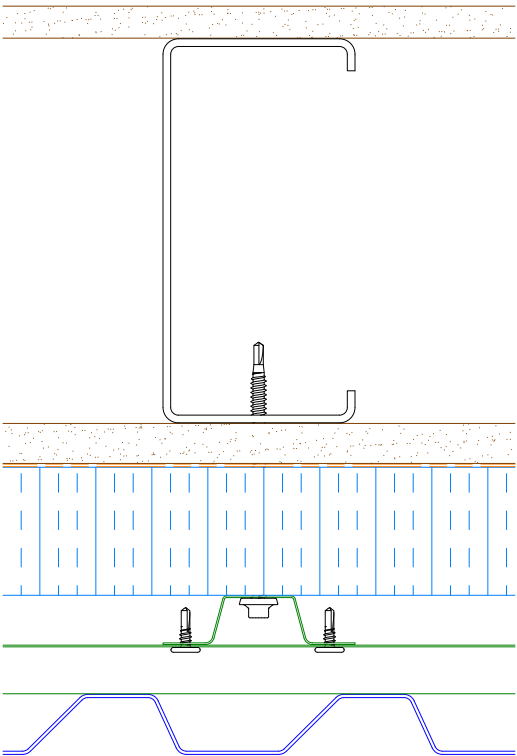

Alternate Subgirt Orientation

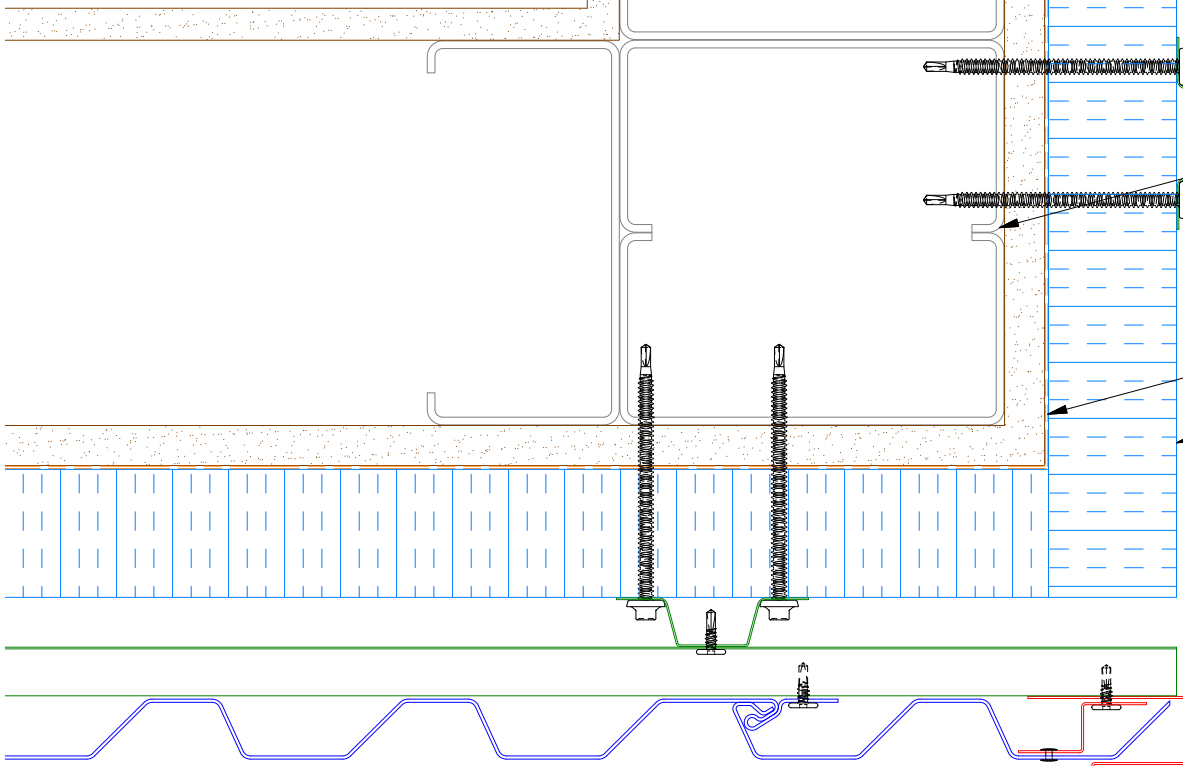

- Interior Finish
- Rigid Wall II Panel
- Vertical Subgirt
- Metal Wall Stud
- #10 x 5/8" Wafer Head Fastener
- Horizontal Subgirt
- Water and Air Resistive Barrier
- Water Resistant Insulation
- Painted Pop Rivet
- Support Z
- Outside Corner Post

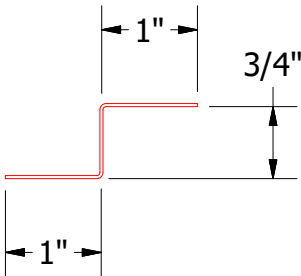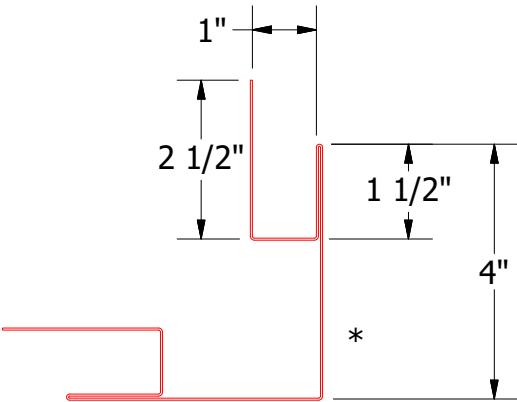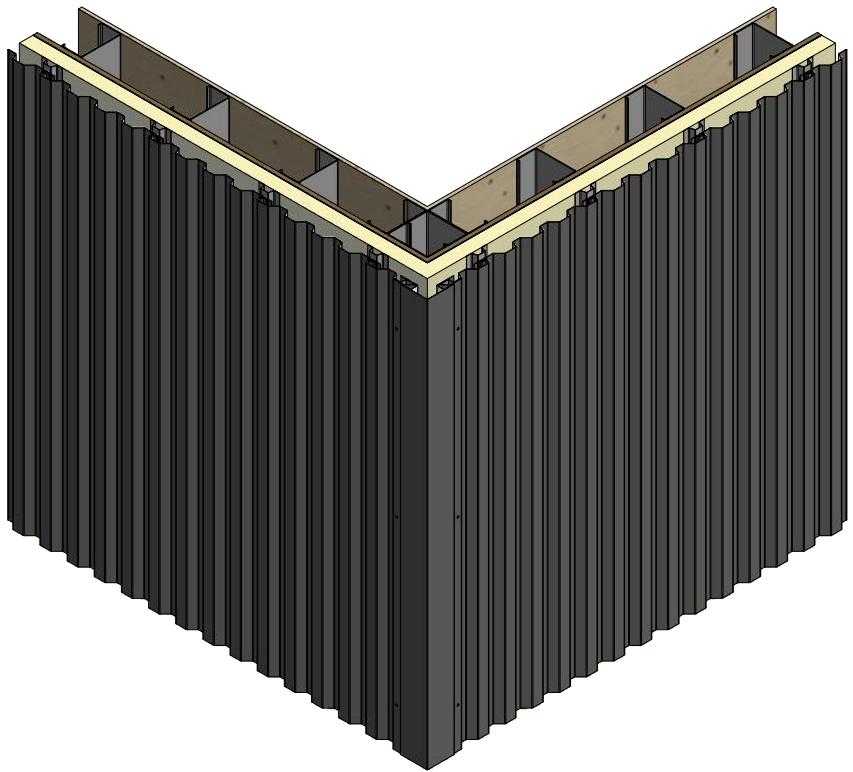

Support Z

MCA602-Outside Corner Post

2 Stage Method of Weather Proofing






ATAS INTERNATIONAL, INC
Allentown PA
610-395-8445
Mesa AZ
480-558-7210

TITLE Rigid Wall II Outside Corner Detail			
DWG. NO.	DR KRK	DATE 3/13/2015	
MATERIAL	APP	DATE	
SH. SIZE B	SCALE X:X		

REV. NO.	DATE	DESCRIPTION OF REVISION	BY	APP

Vertical Panel

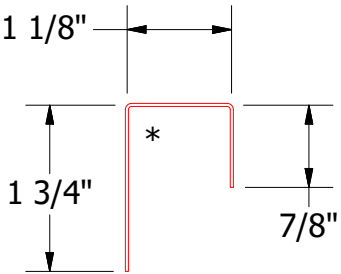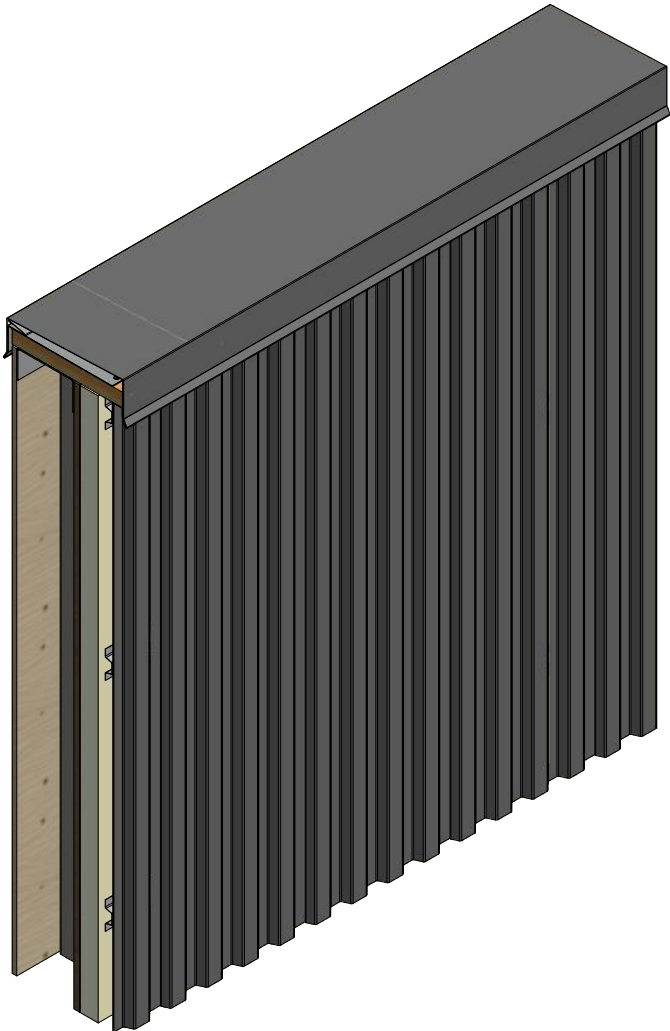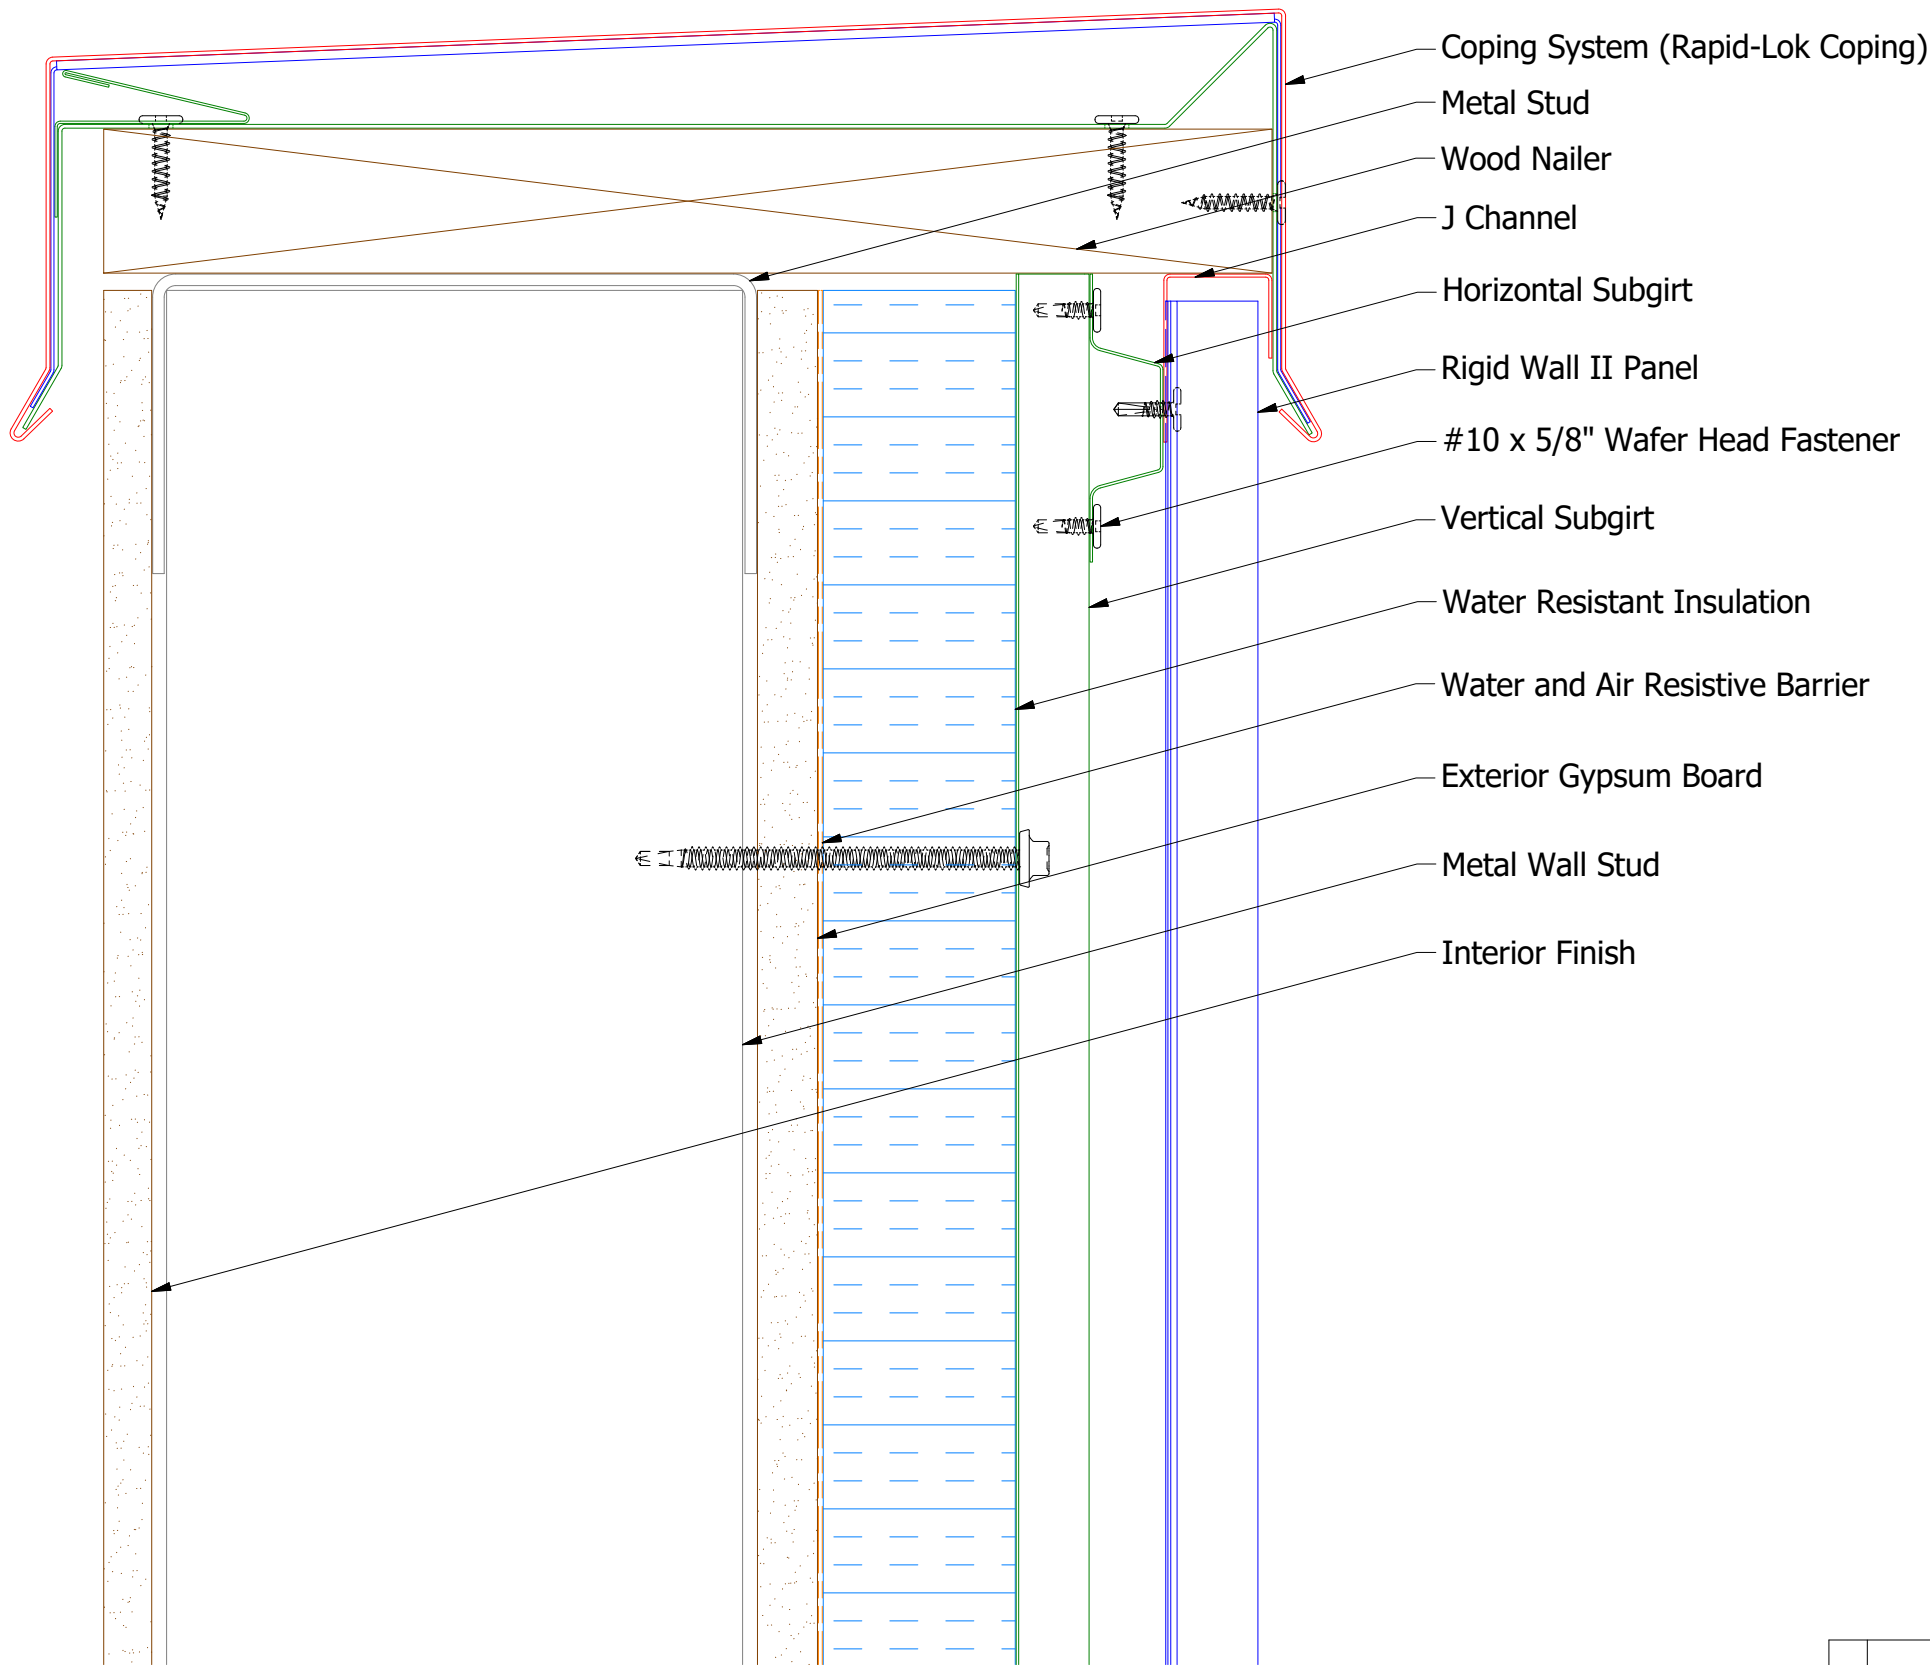

MCA118-J Channel

2 Stage Method of Weather Proofing




ATAS INTERNATIONAL, INC
Allentown PA
610-395-8445
Mesa AZ
480-558-7210



TITLE			
Rigid Wall II Top of Wall Detail			
DWG. NO.		DR	DATE
		KRK	3/13/2015
APP		DATE	
MATERIAL		SH. SIZE	SCALE
		B	X:X

REV. NO.	DATE	DESCRIPTION OF REVISION	BY	APP	


Vertical Panel

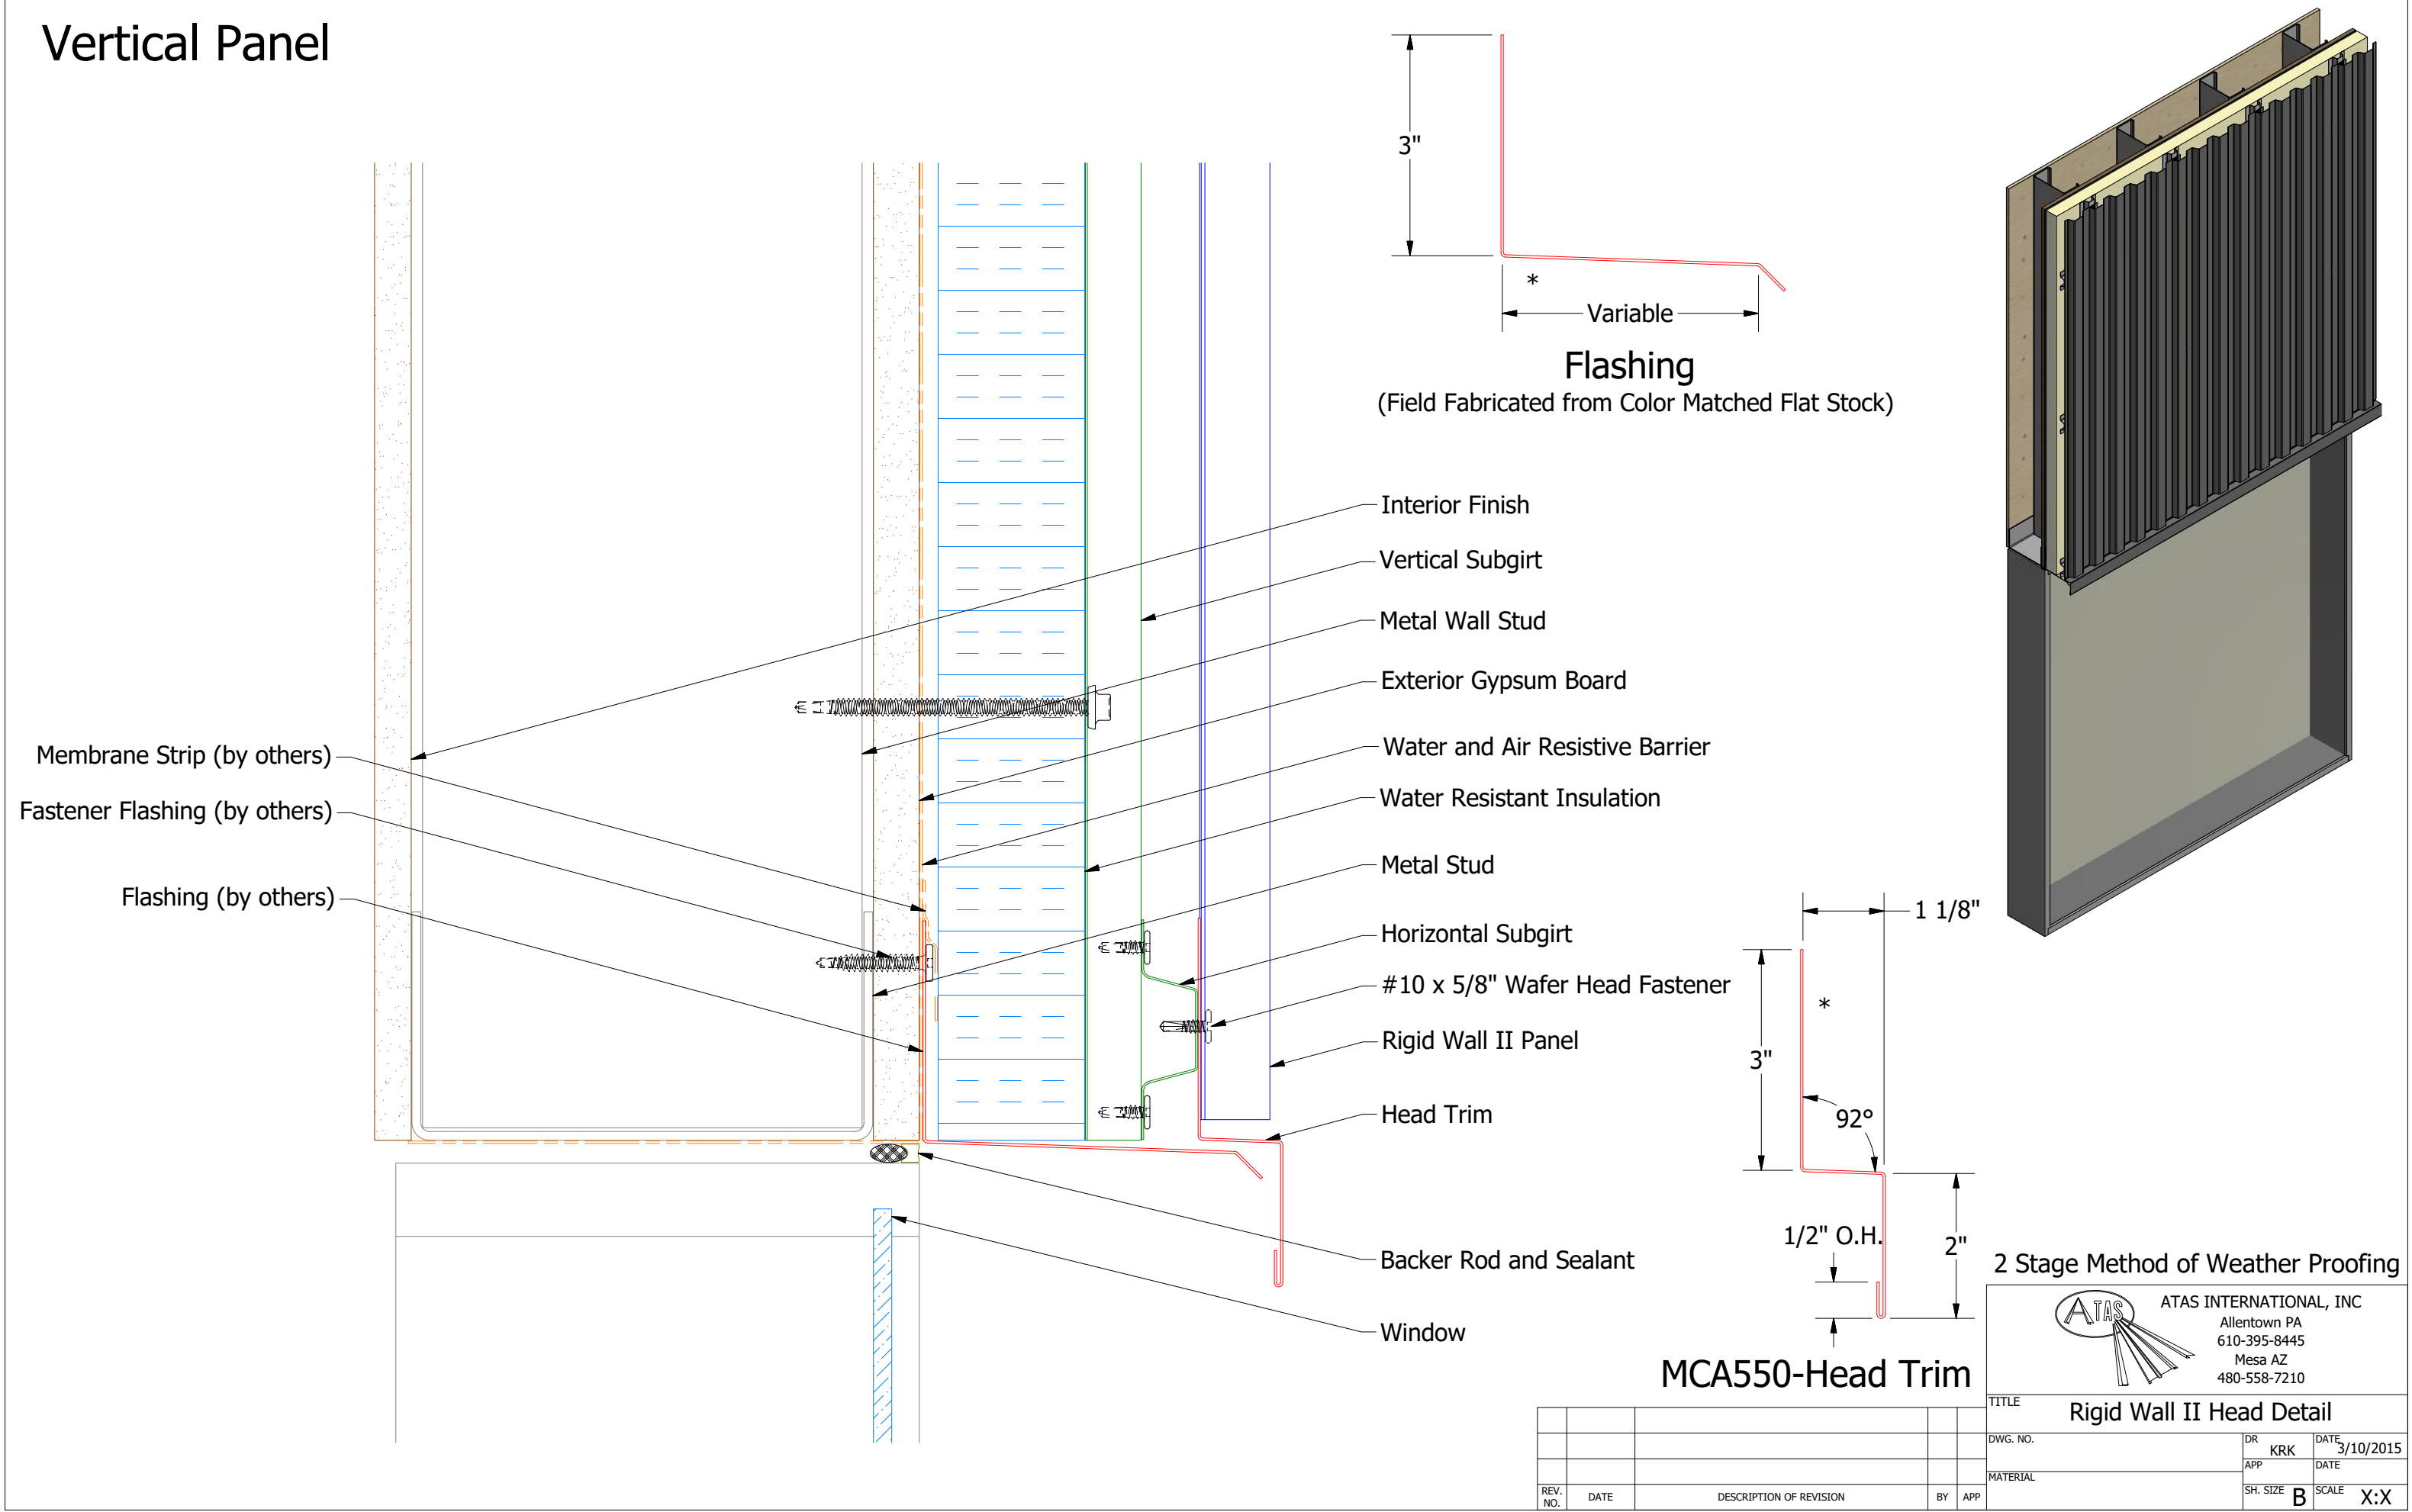

Vertical Panel

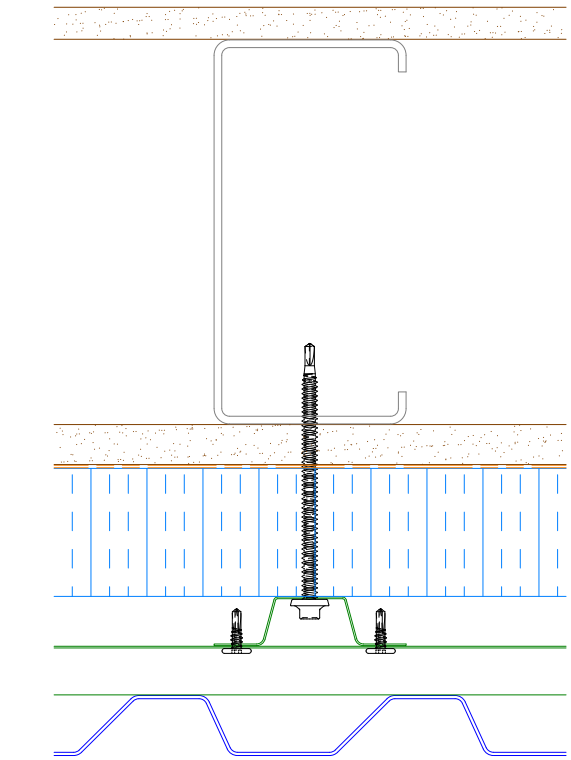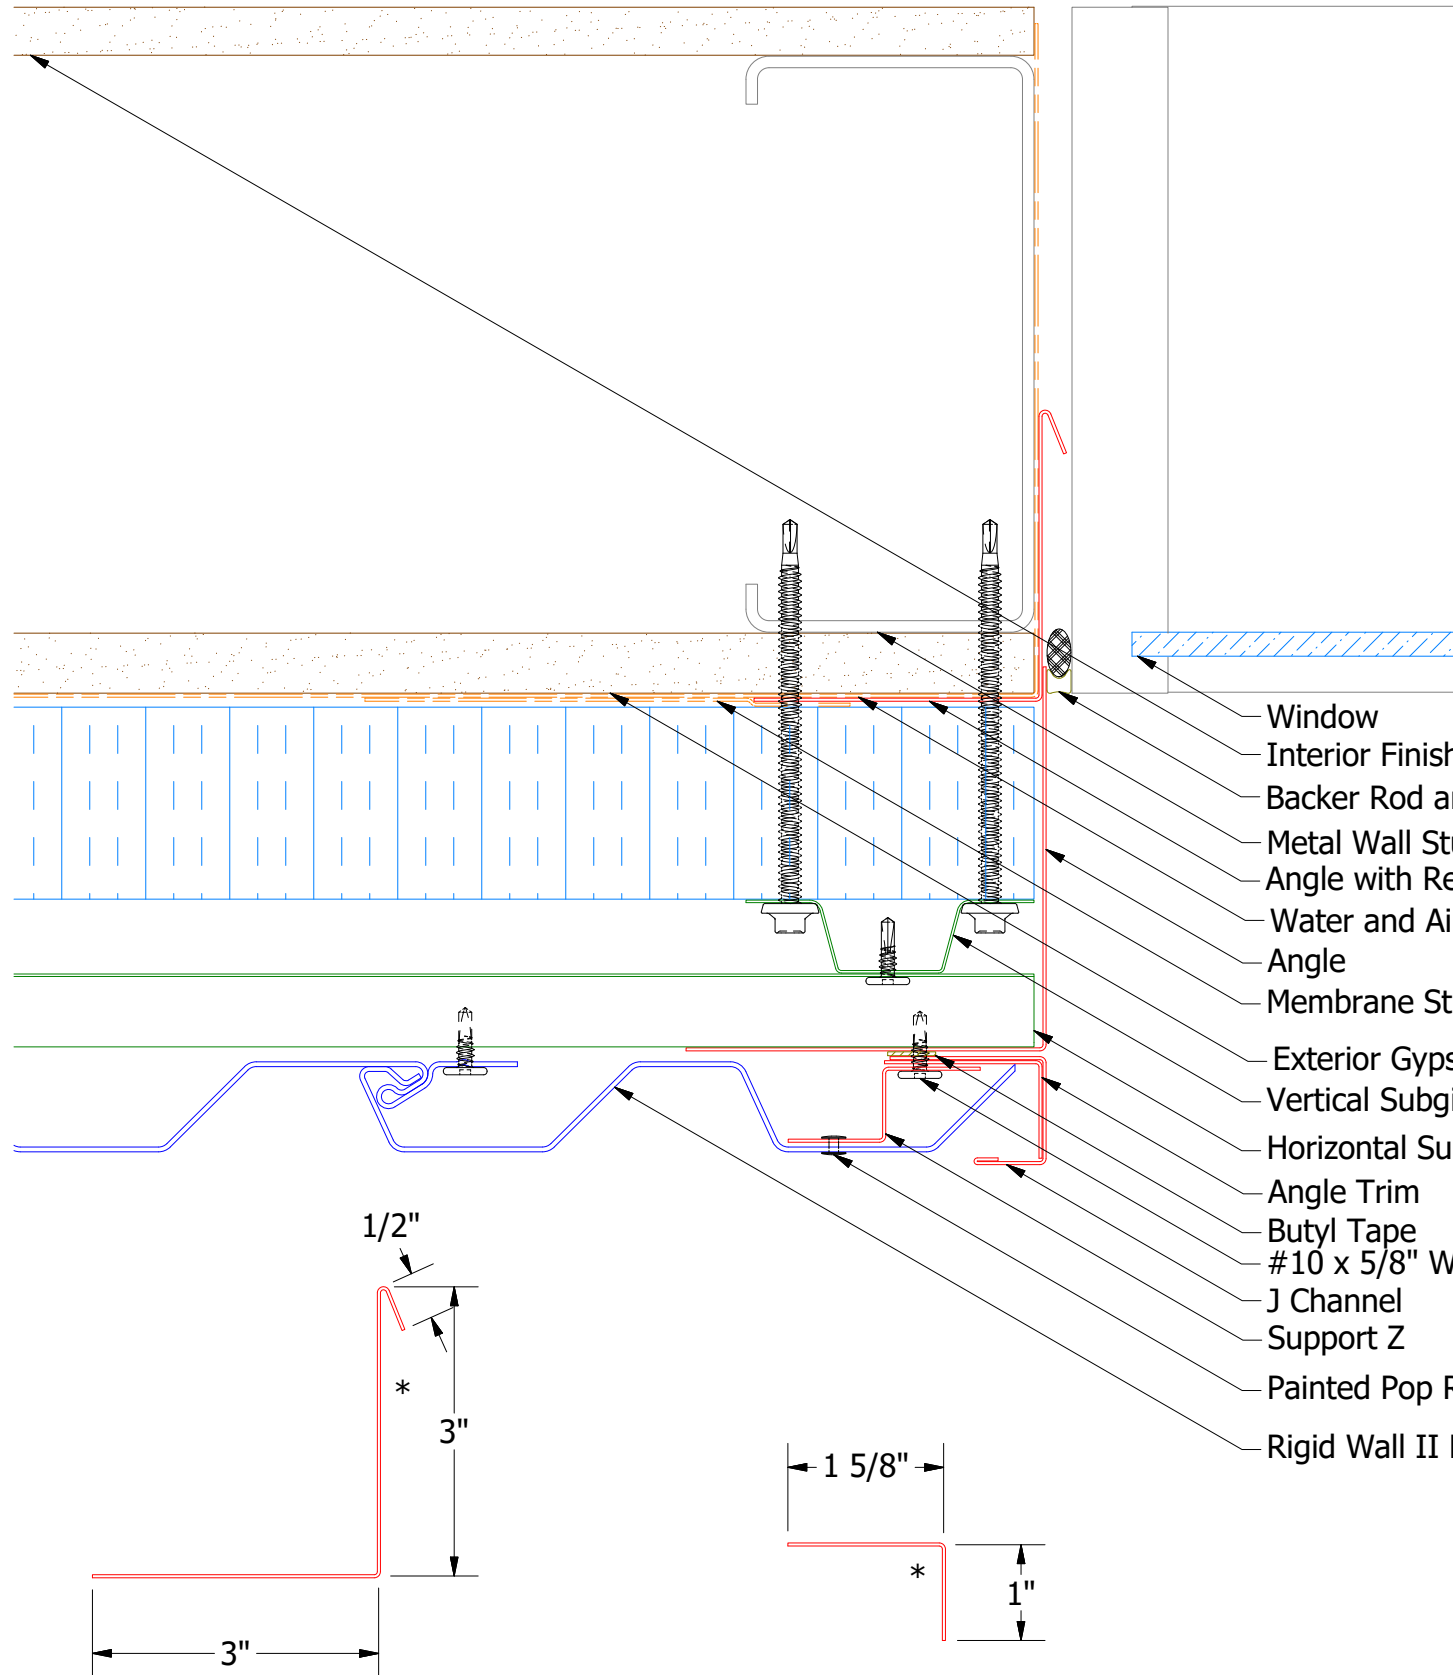



Alternate Subgirt Orientation (NTS)

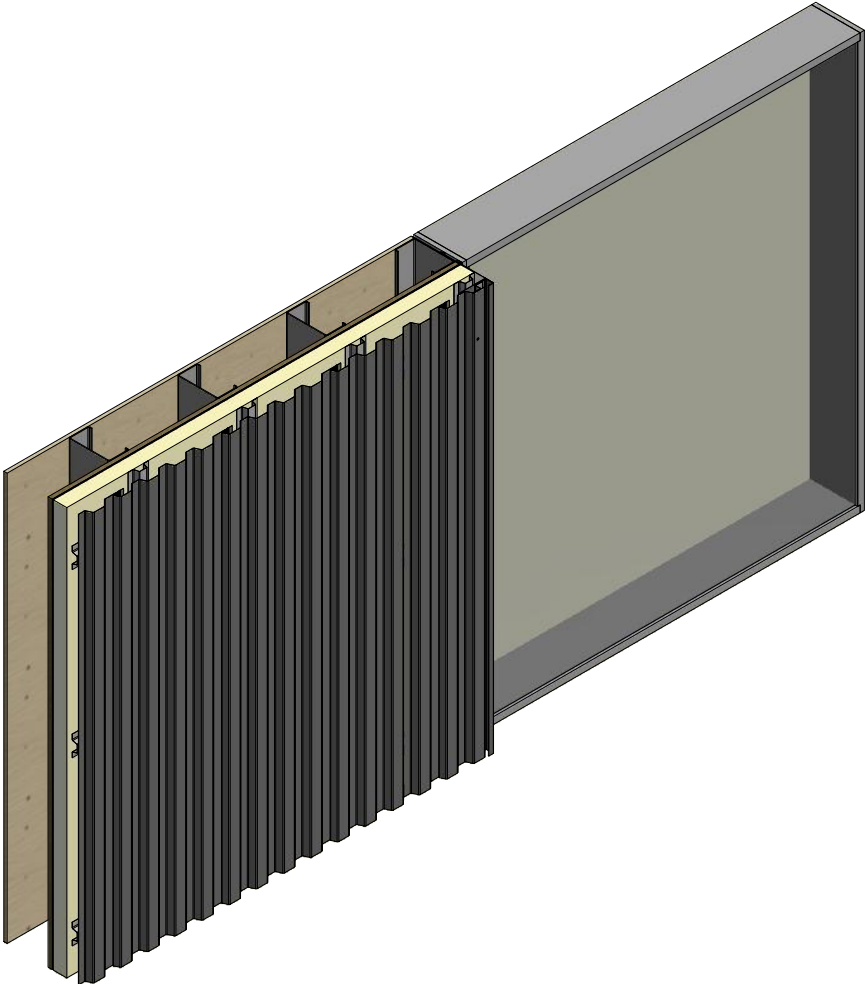

MCA683-Angle with Return

MCA680-Angle Trim

MCA681-Support Z

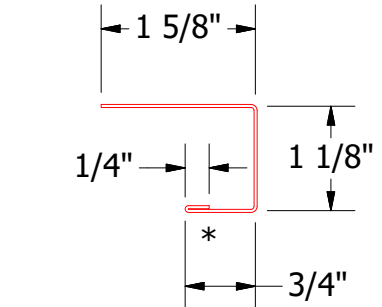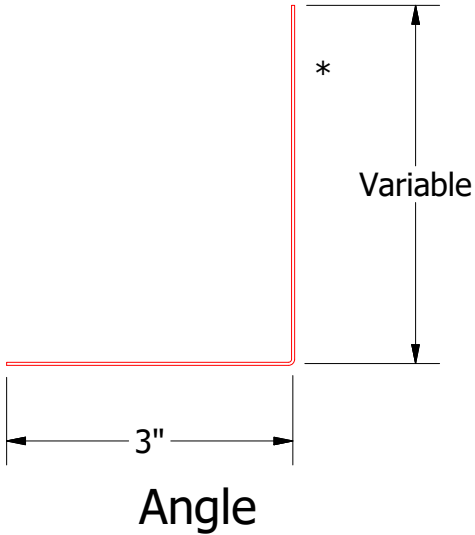





MCA118-J Channel

2 Stage Method of Weather Proofing

TITLE		Rigid Wall II Jamb Detail	
DWG. NO.	DR	KRK	DATE 3/13/2015
MATERIAL	APP		DATE
SH. SIZE	B	SCALE	X:X

REV. NO.	DATE	DESCRIPTION OF REVISION	BY	APP

Vertical Panel

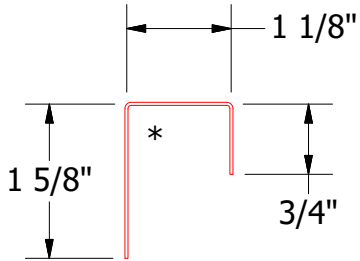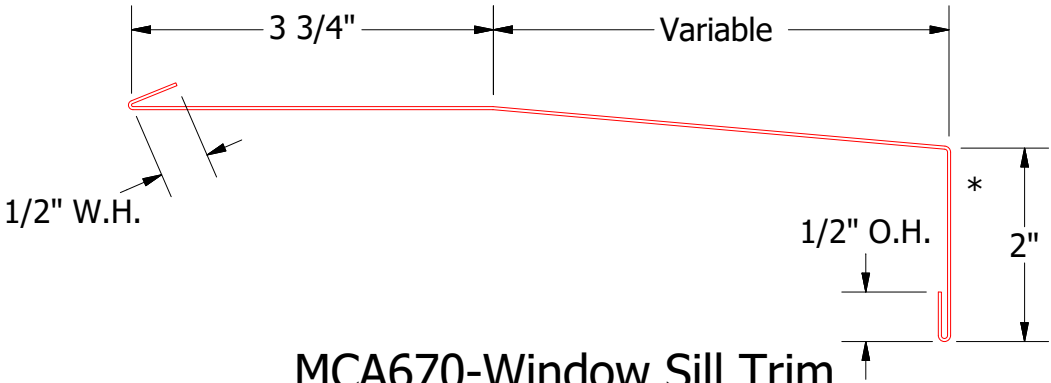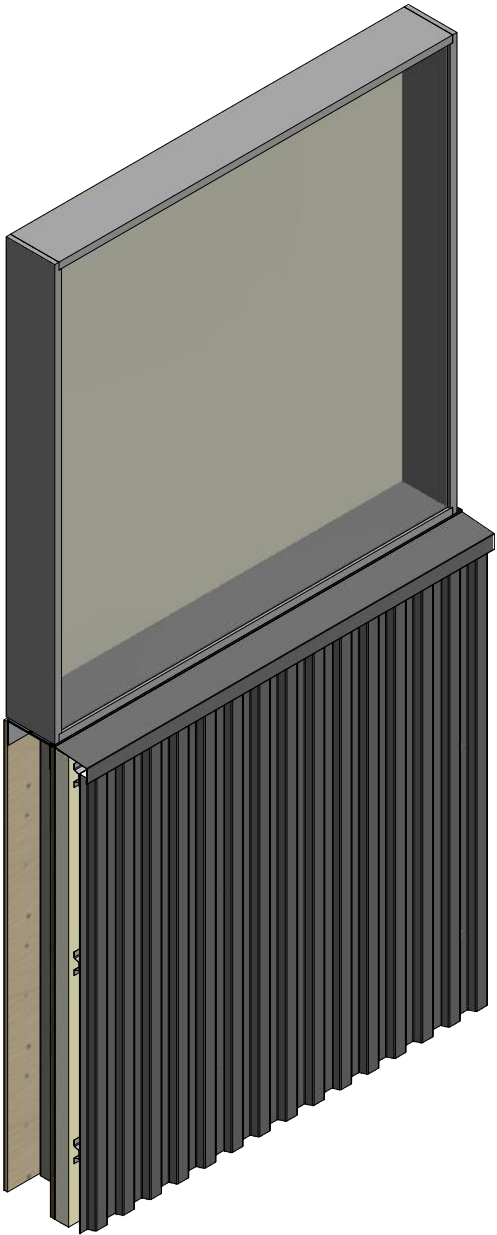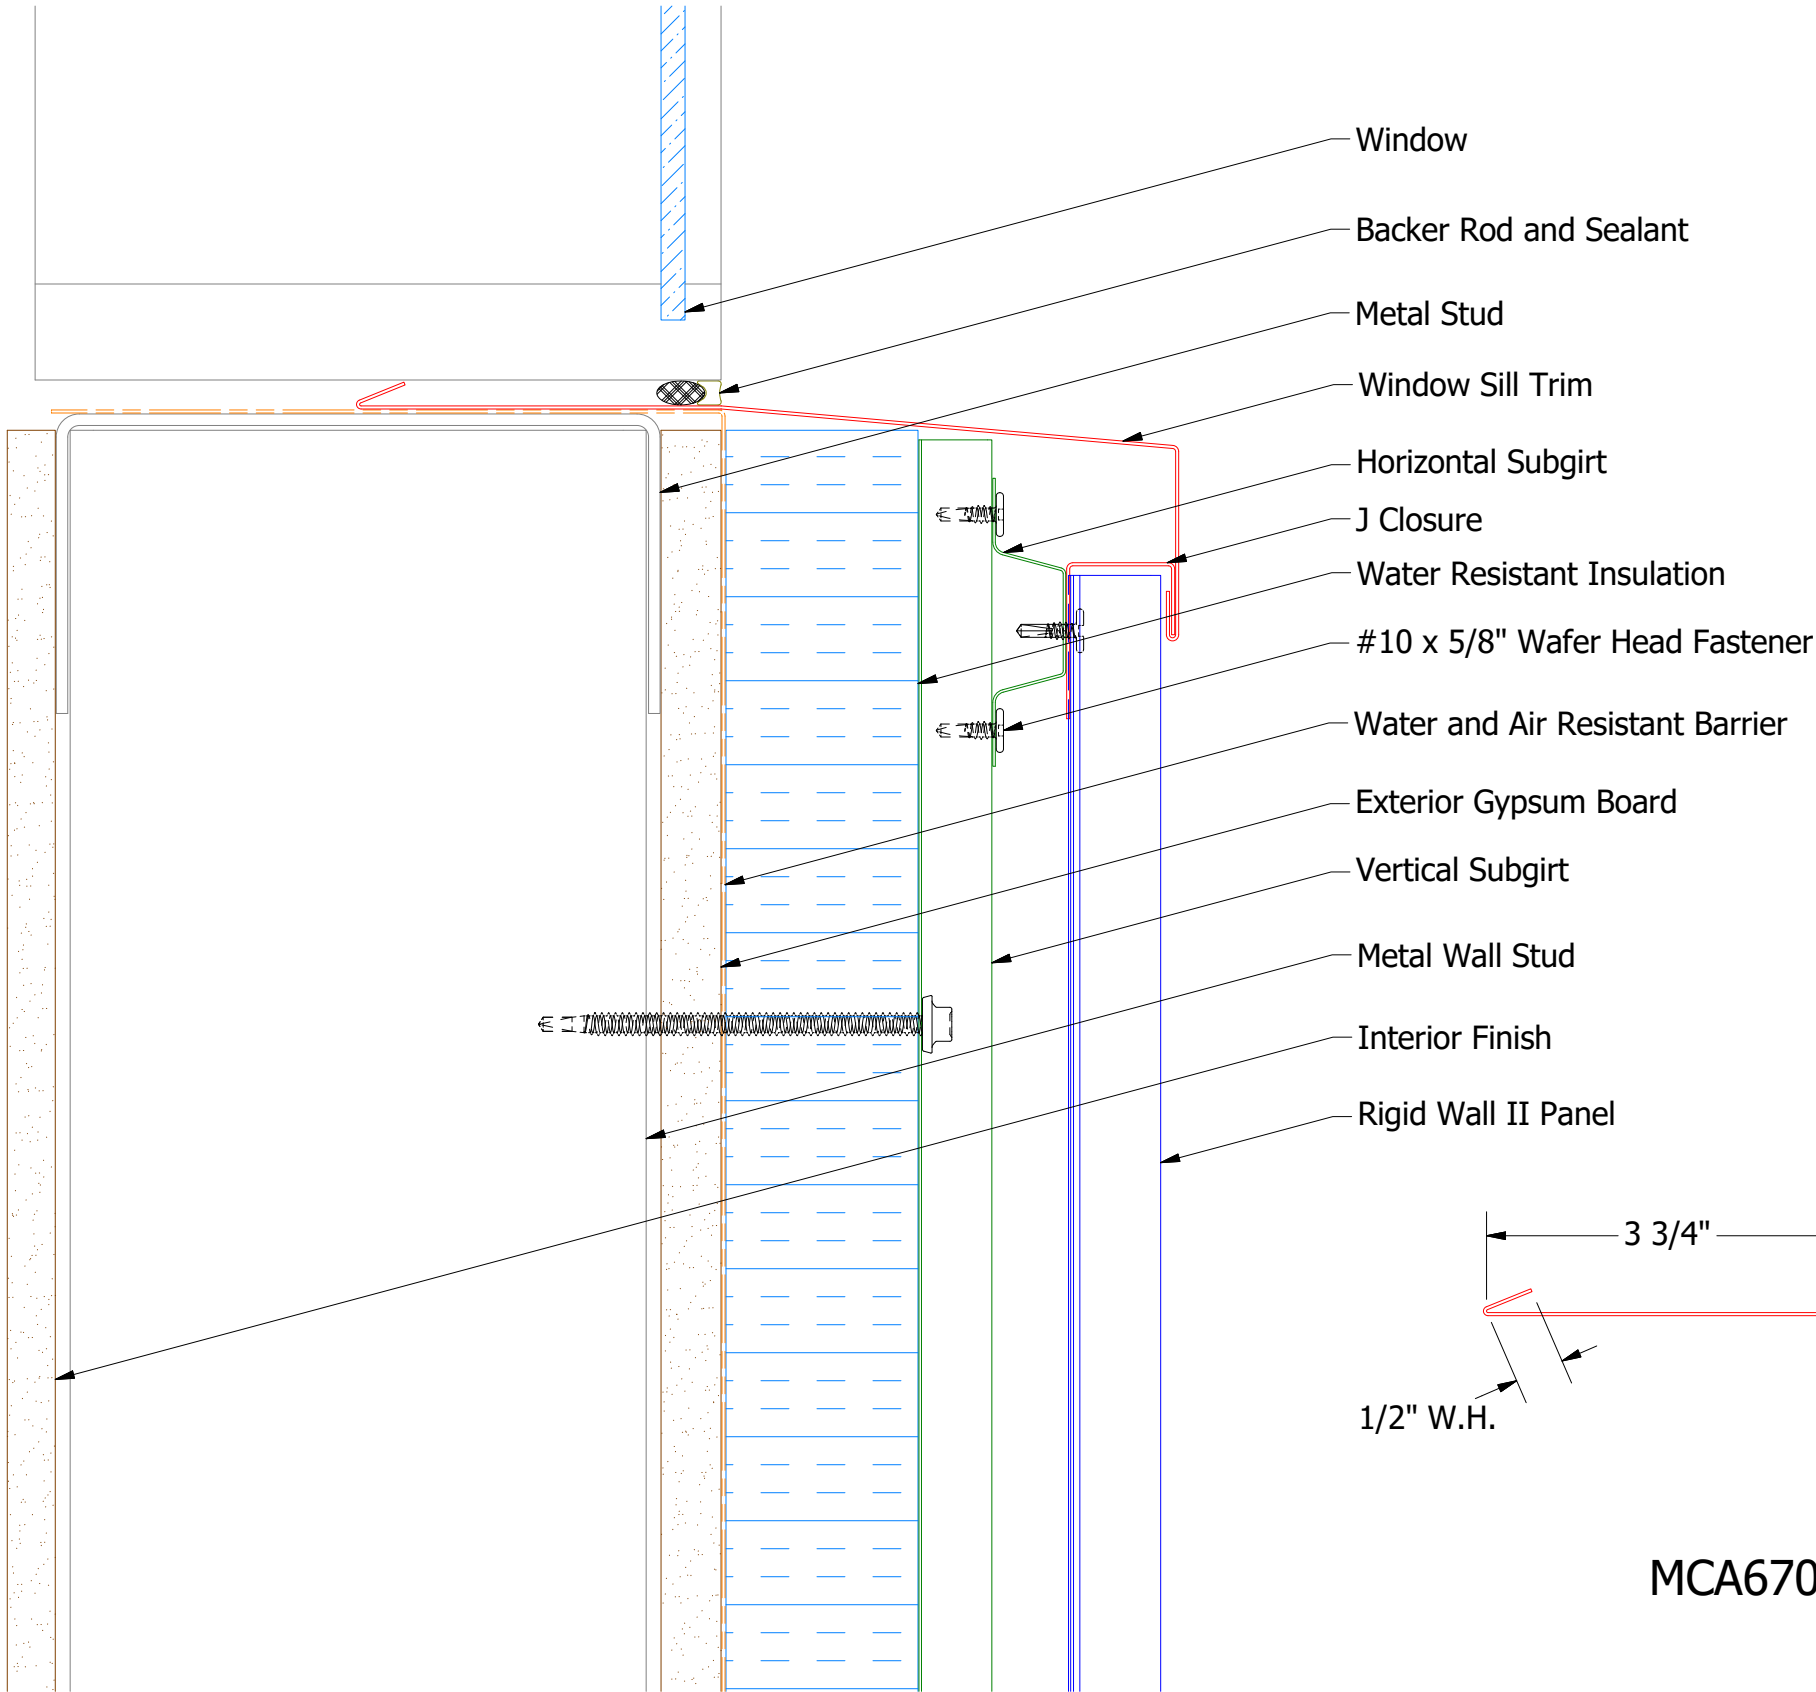

MCA270-J Closure

2 Stage Method of Weather Proofing

TITLE		Rigid Wall II Window Sill Detail	
DWG. NO.	DR	KRK	DATE 3/16/2015
MATERIAL	APP		DATE
SH. SIZE	B	SCALE	X:X

REV. NO.	DATE	DESCRIPTION OF REVISION	BY	APP