



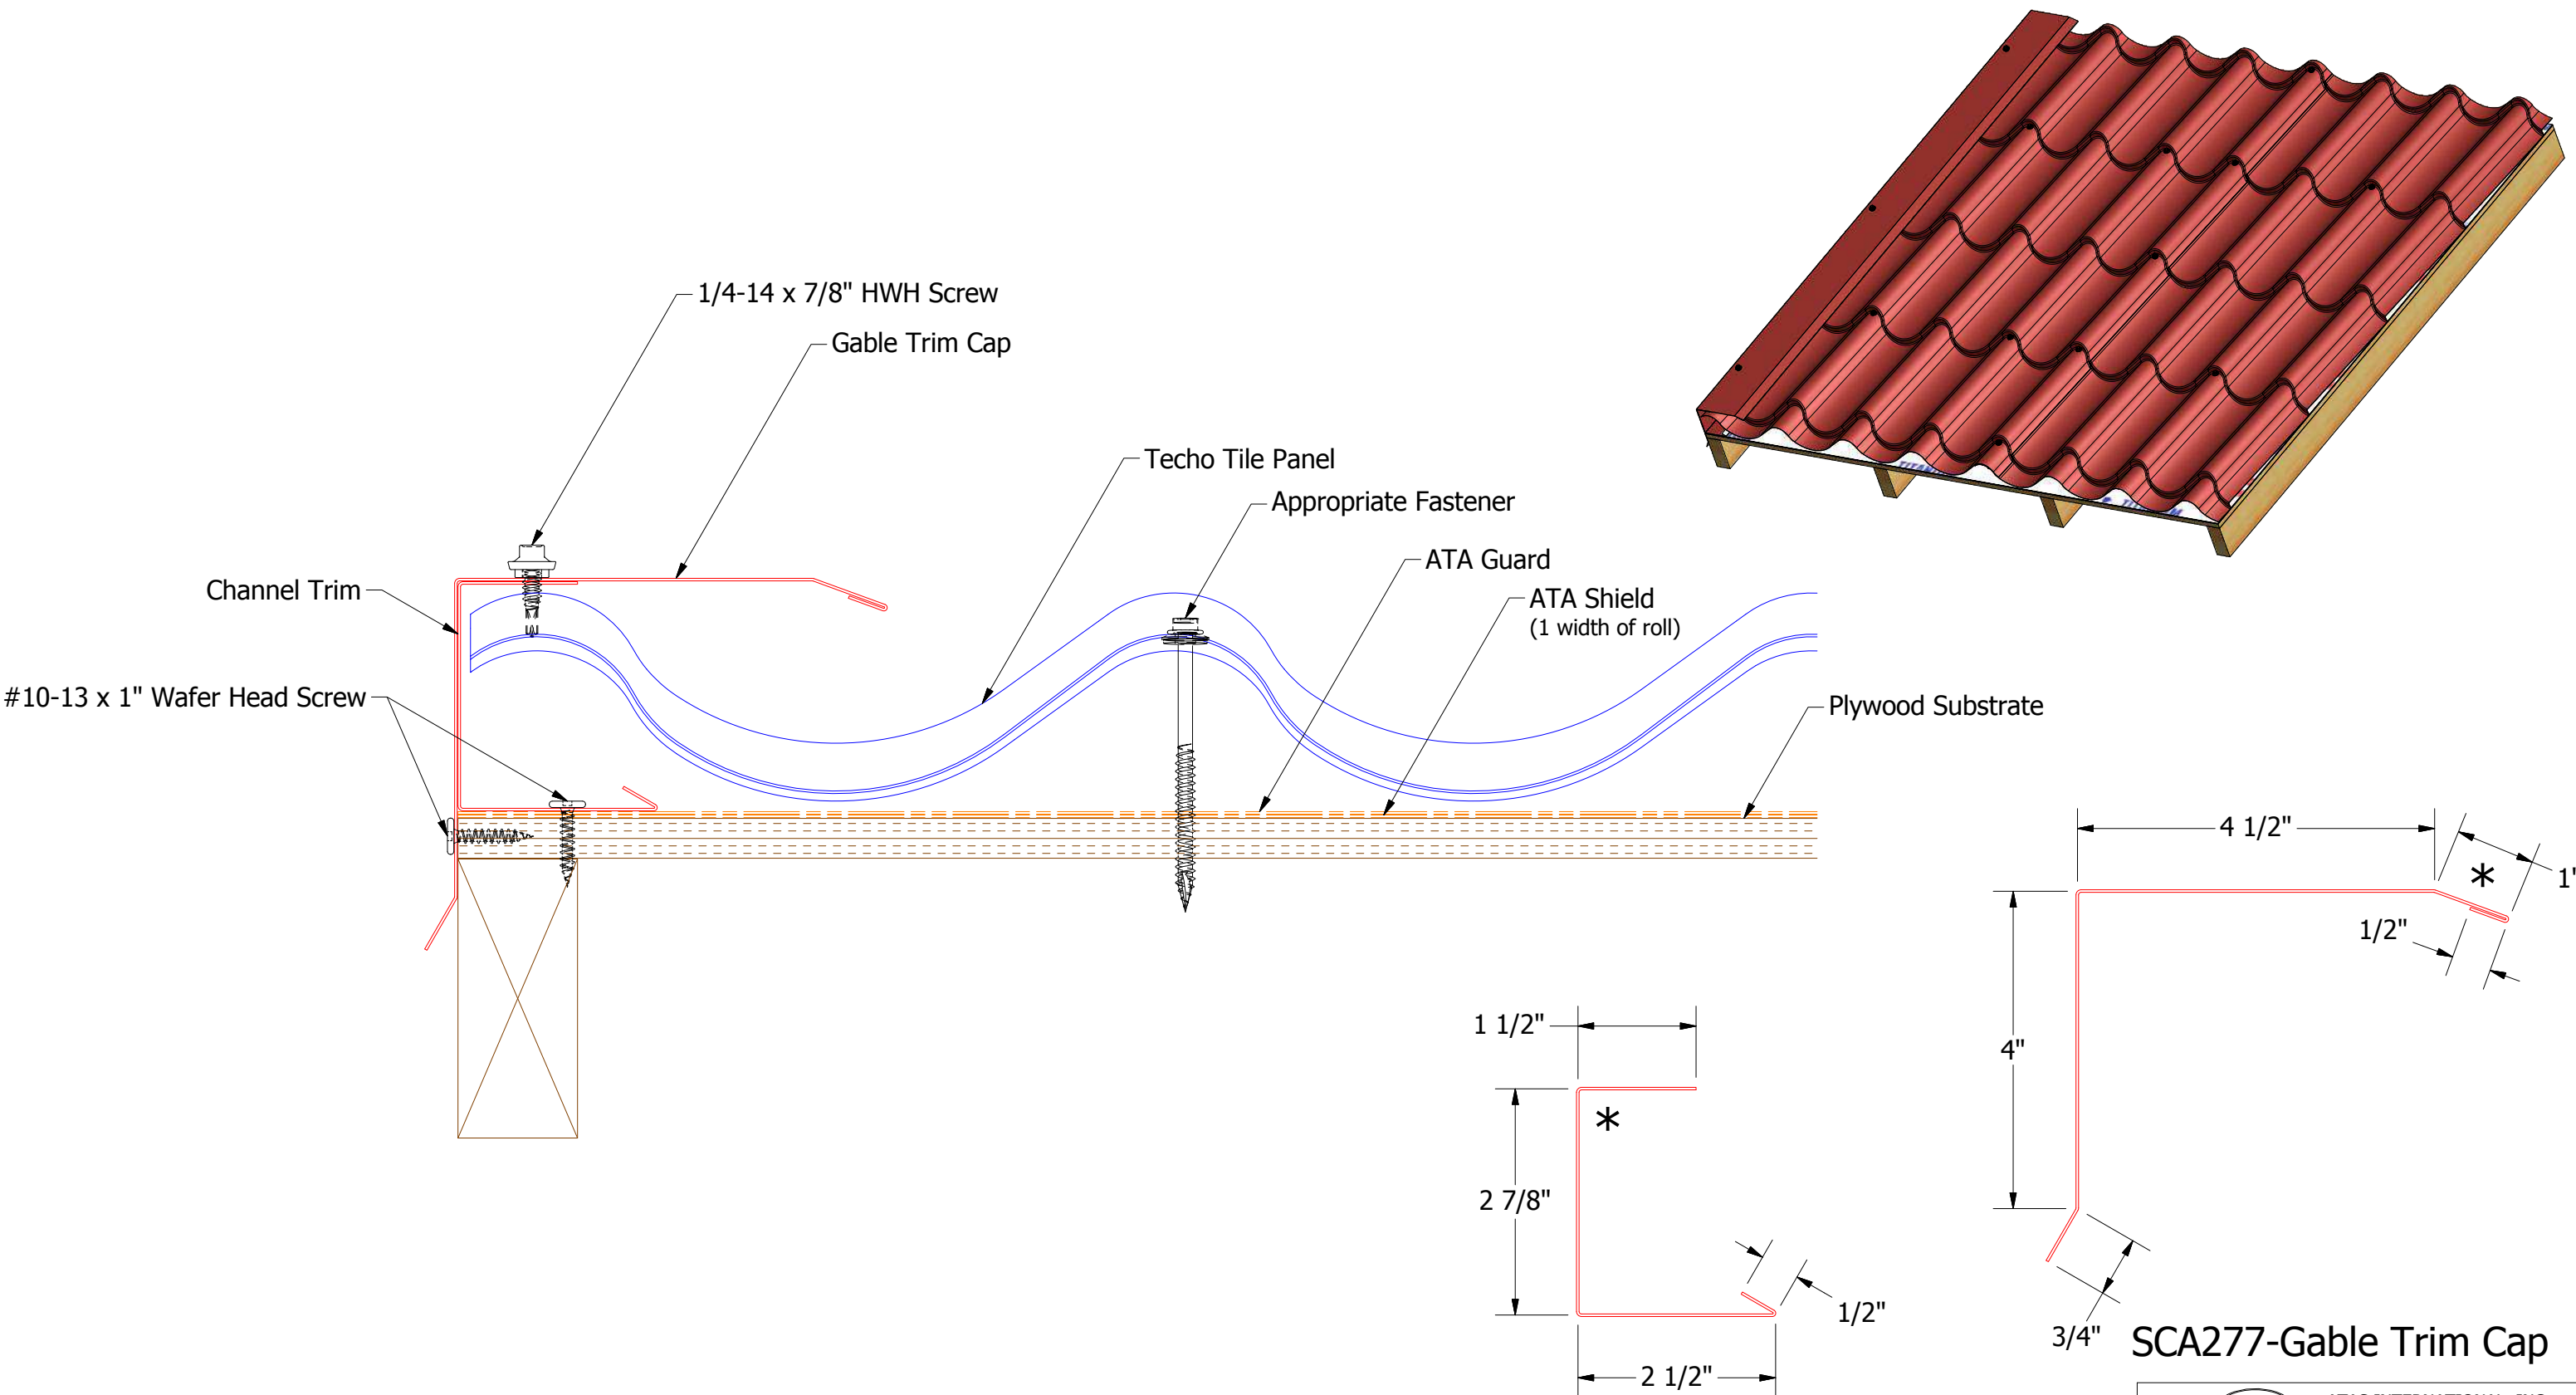

SCA270-Channel Trim

SCA277-Gable Trim Cap

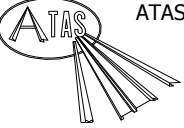

ATAS INTERNATIONAL, INC
Allentown PA
610-395-8445
Mesa AZ
480-558-7210

TITLE Techo Tile Gable Detail			
DWG. NO.		DR KRK	DATE 12/4/2014
MATERIAL		APP	DATE
REV. NO.	DATE	DESCRIPTION OF REVISION	BY APP
SH. SIZE B		SCALE X:X	

REV. NO.	DATE	DESCRIPTION OF REVISION	BY	APP	