
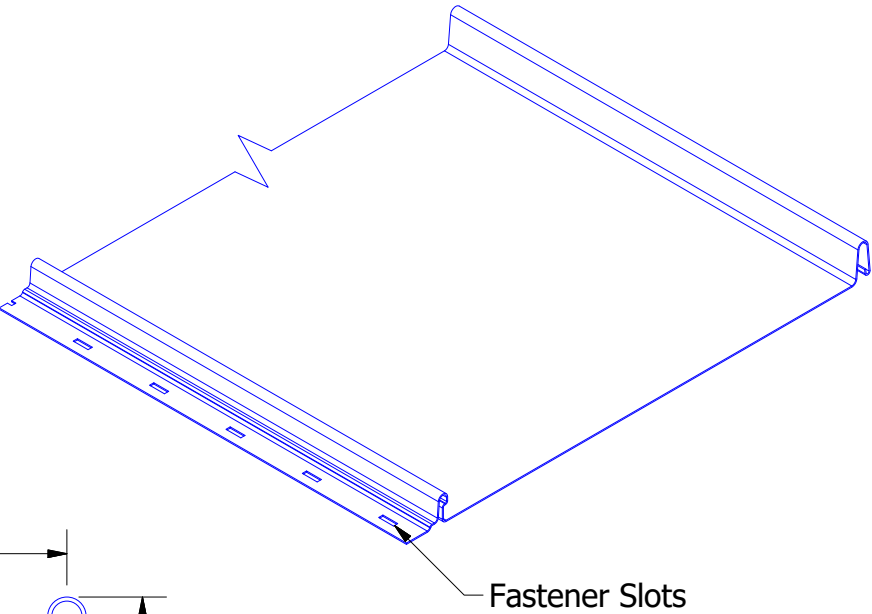
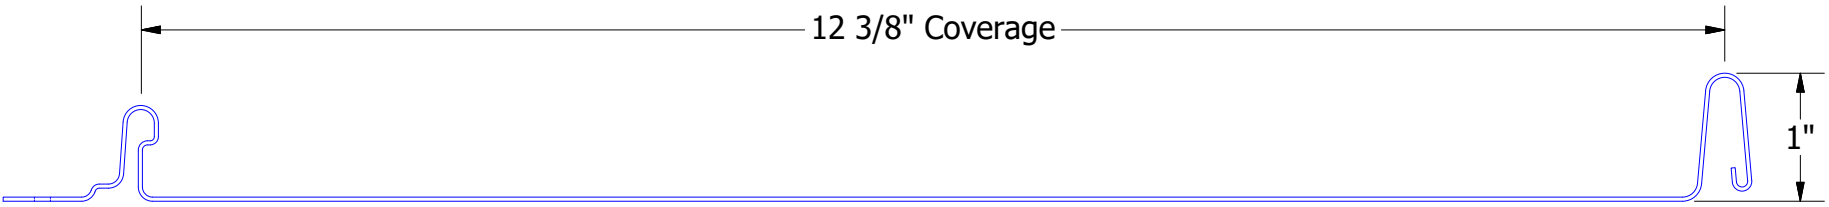
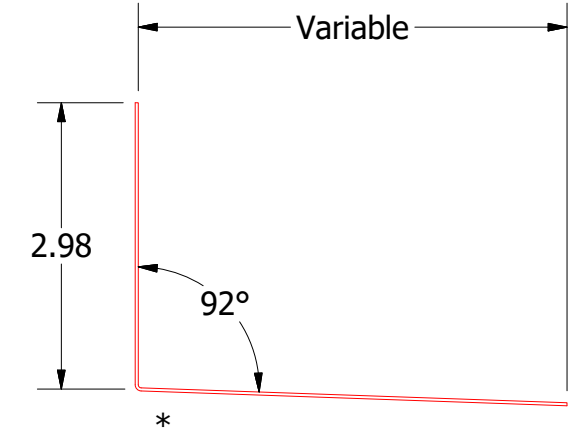
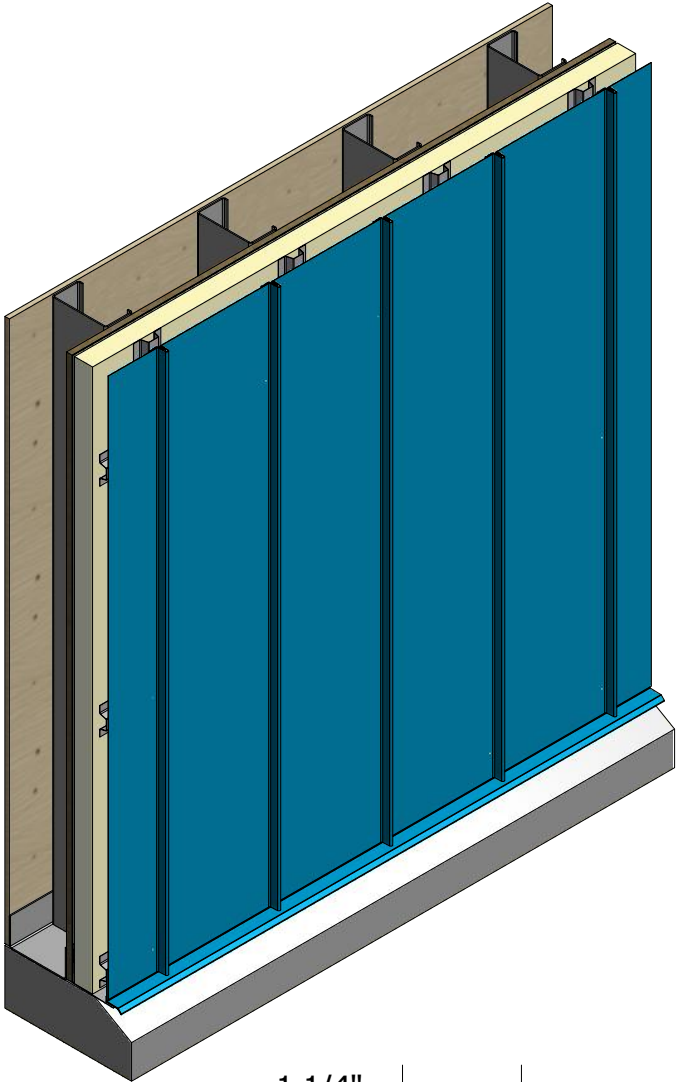



ATAS INTERNATIONAL, INC
Allentown PA
610-395-8445
Mesa AZ
480-558-7210

TITLE			
Versa Line Panel Profile Detail			
DWG. NO.		DR KRK	DATE 5/10/2016
MATERIAL		APP	DATE
REV. NO.	DATE	DESCRIPTION OF REVISION	BY APP
SH. SIZE B		SCALE X:X	

Vertical Panel

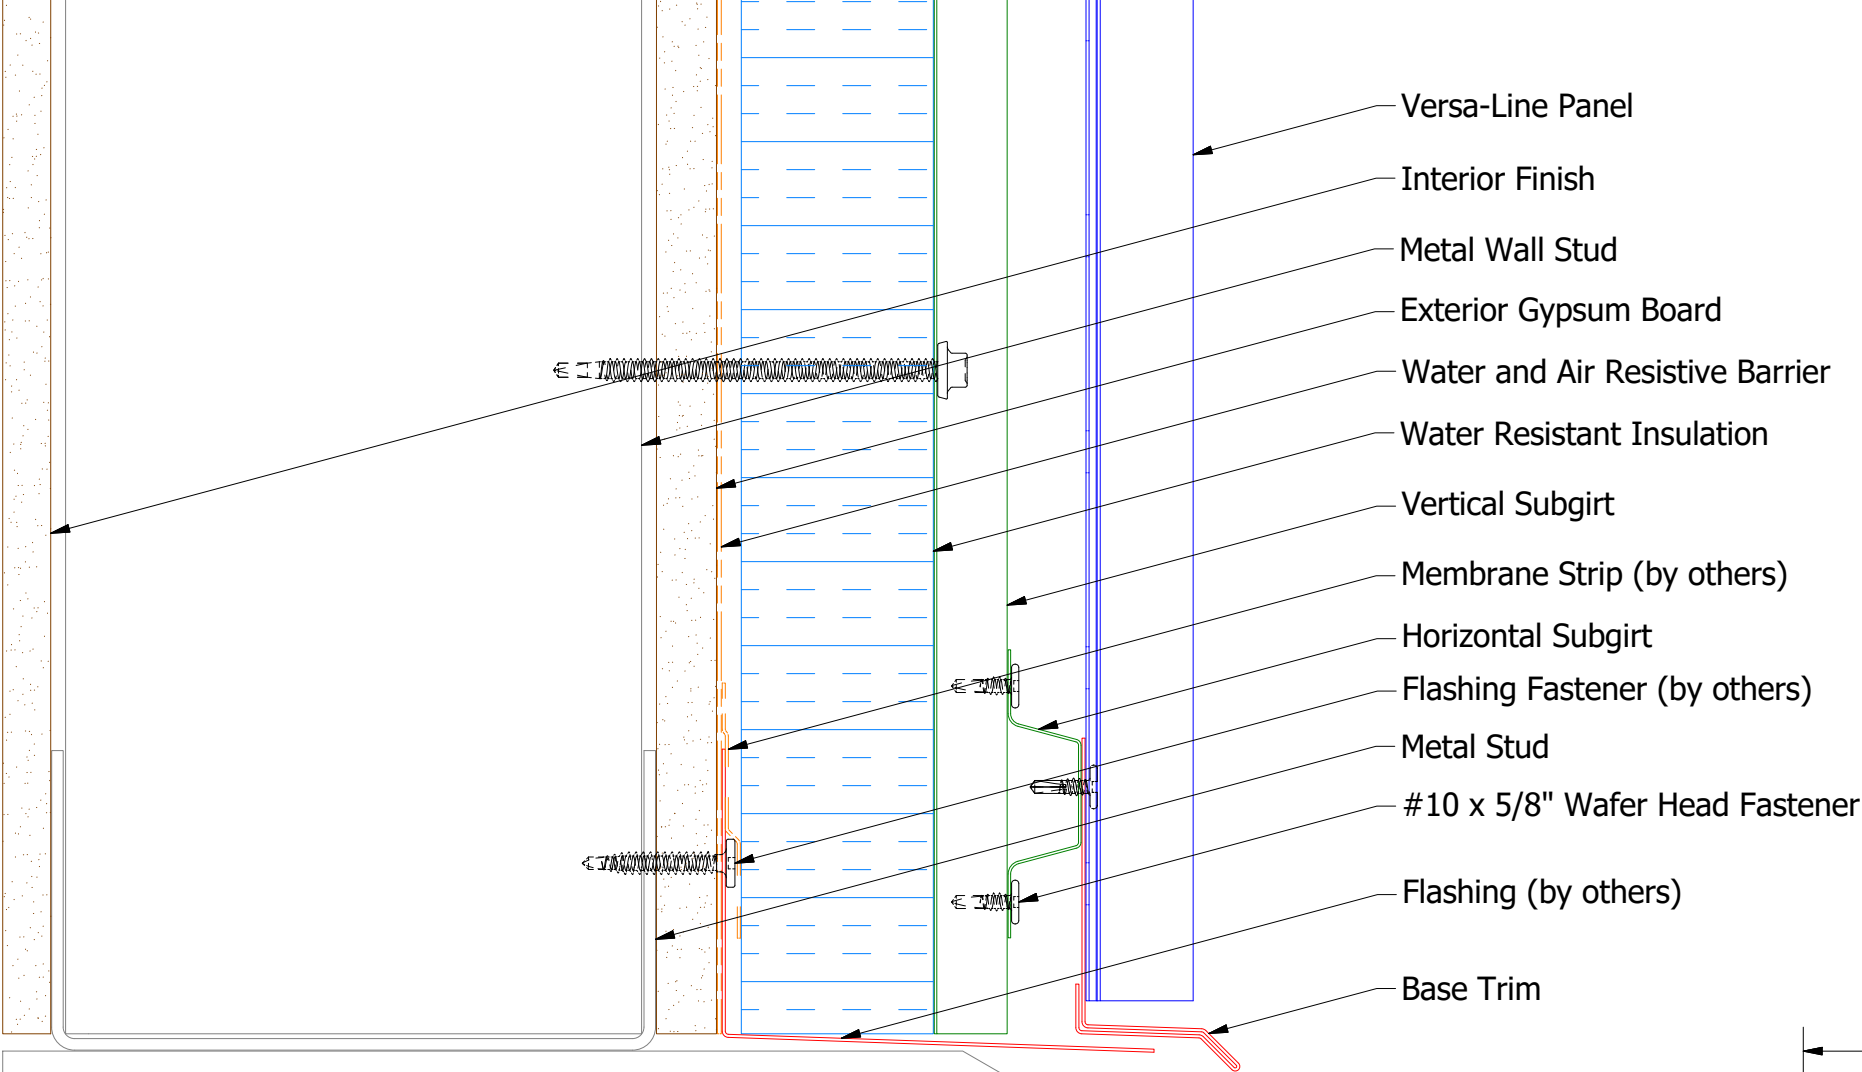

Flashing
(Field Fabricated From Color Matched Flat Stock)

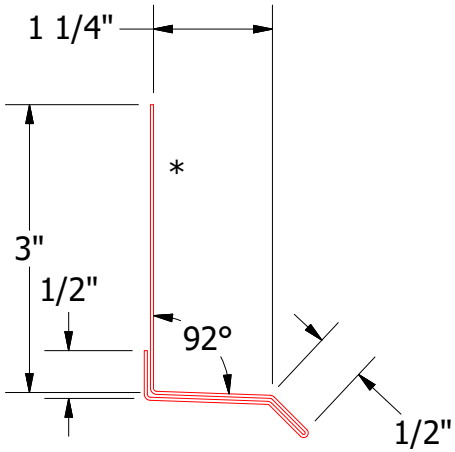

VSA661-Base Trim





ATAS INTERNATIONAL, INC
Allentown PA
610-395-8445
Mesa AZ
480-558-7210


TITLE Versa-Line Open Base Detail			
DWG. NO.		DR DMR	DATE 1/18/2017
MATERIAL		SH. SIZE B	SCALE X:X

REV. NO.	DATE	DESCRIPTION OF REVISION	BY	APP


Vertical Panel

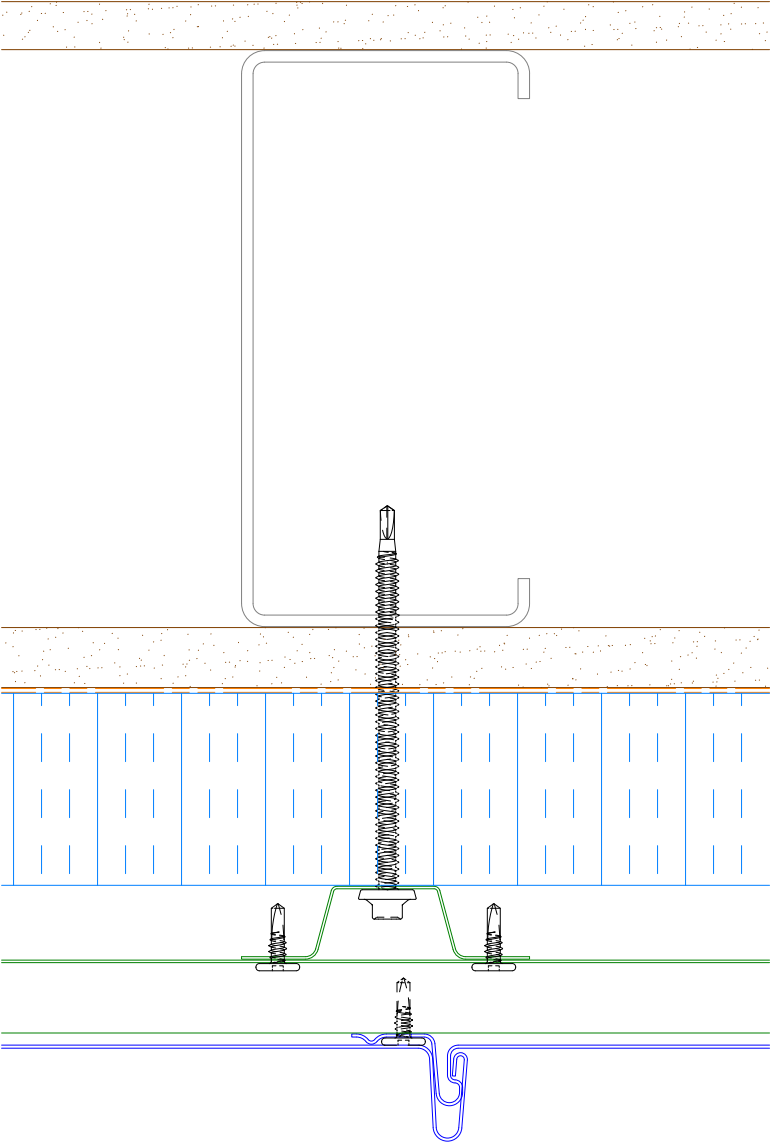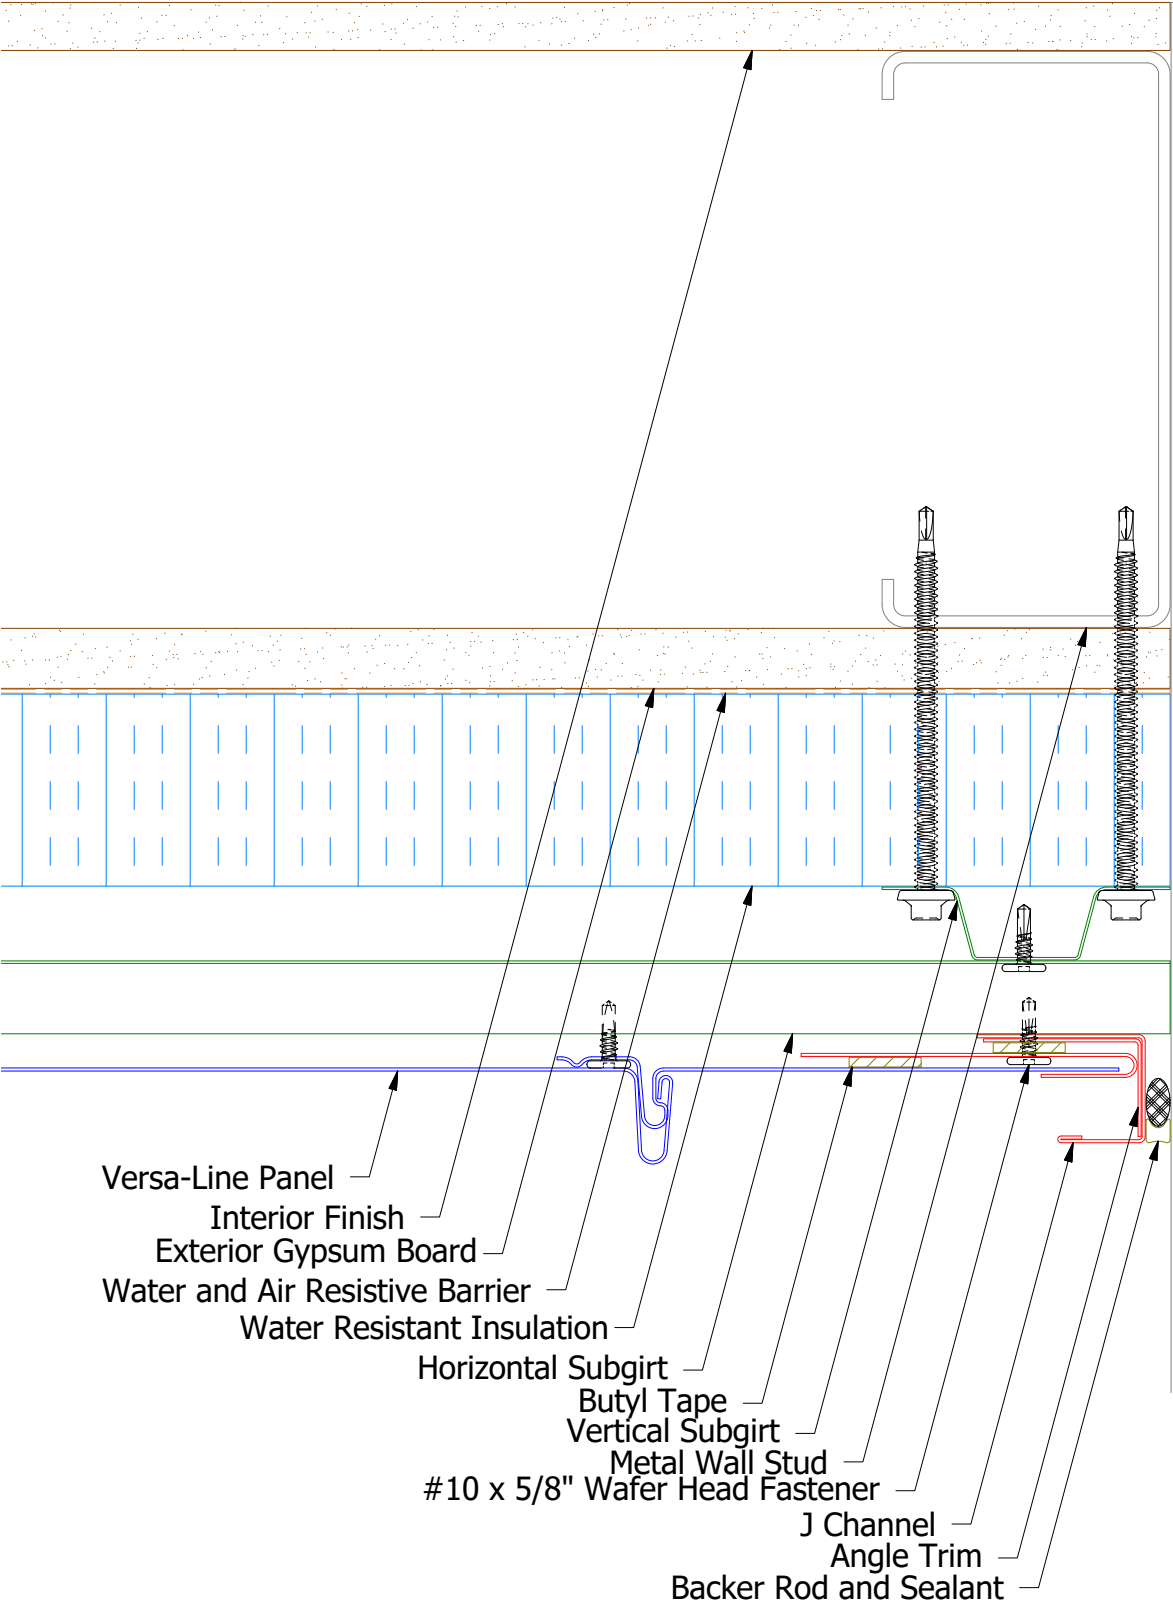



Alternate Subgirt Orientation

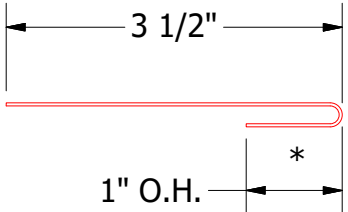

VSA962-Utility Cleat without Return

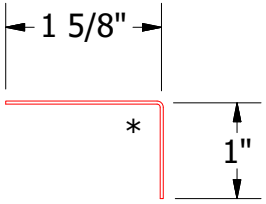

VSA680-Angle Trim

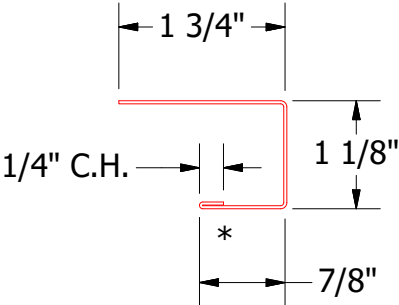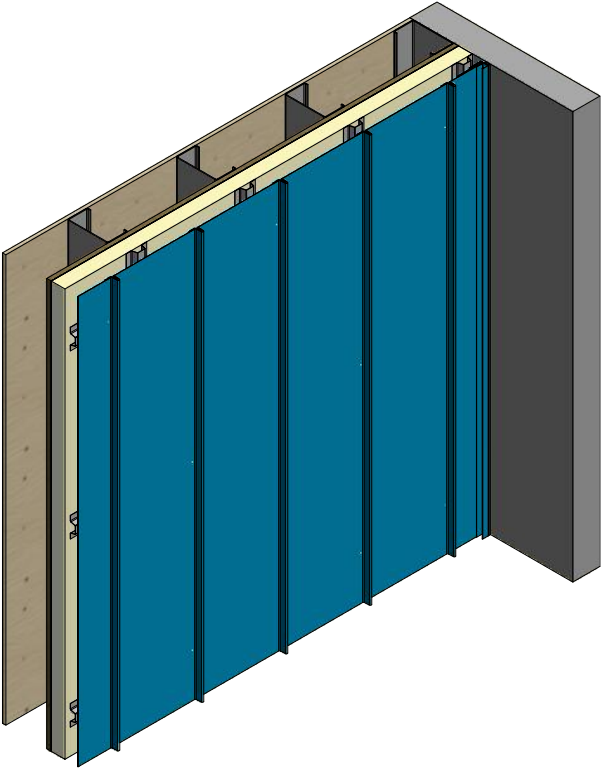

VSA118-J Channel




ATAS INTERNATIONAL, INC
Allentown PA
610-395-8445
Mesa AZ
480-558-7210

TITLE Versa-Line Open Endwall Detail			
DWG. NO.		DR DMR	DATE 1/19/2017
MATERIAL		APP	DATE
REV. NO.	DATE	DESCRIPTION OF REVISION	BY APP
SH. SIZE B		SCALE X:X	




REV. NO.	DATE	DESCRIPTION OF REVISION	BY	APP

Vertical Panel

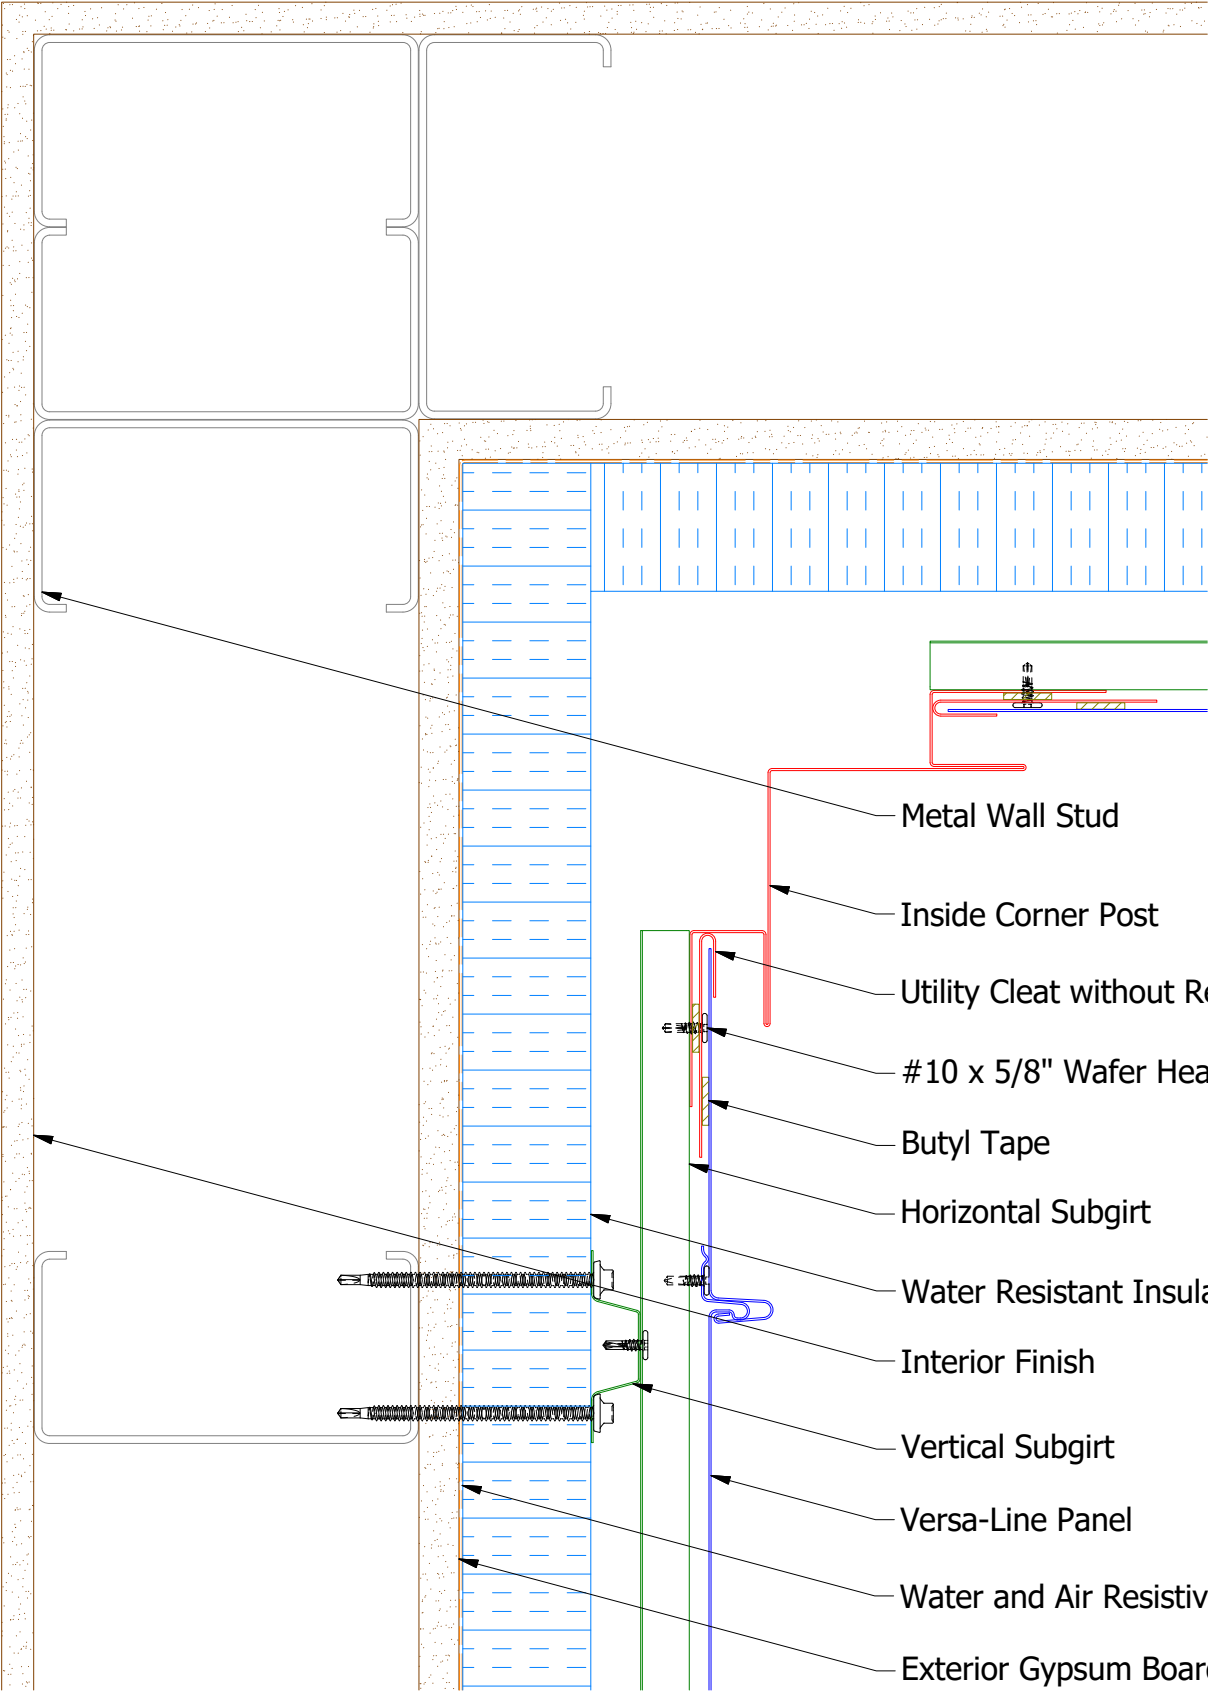


- Metal Wall Stud
- Inside Corner Post
- Utility Cleat without Return
- #10 x 5/8" Wafer Head Fastener
- Butyl Tape
- Horizontal Subgirt
- Water Resistant Insulation
- Interior Finish
- Vertical Subgirt
- Versa-Line Panel
- Water and Air Resistive Barrier
- Exterior Gypsum Board

Alternate Subgirt Orientation

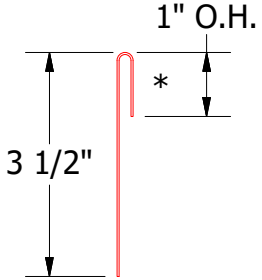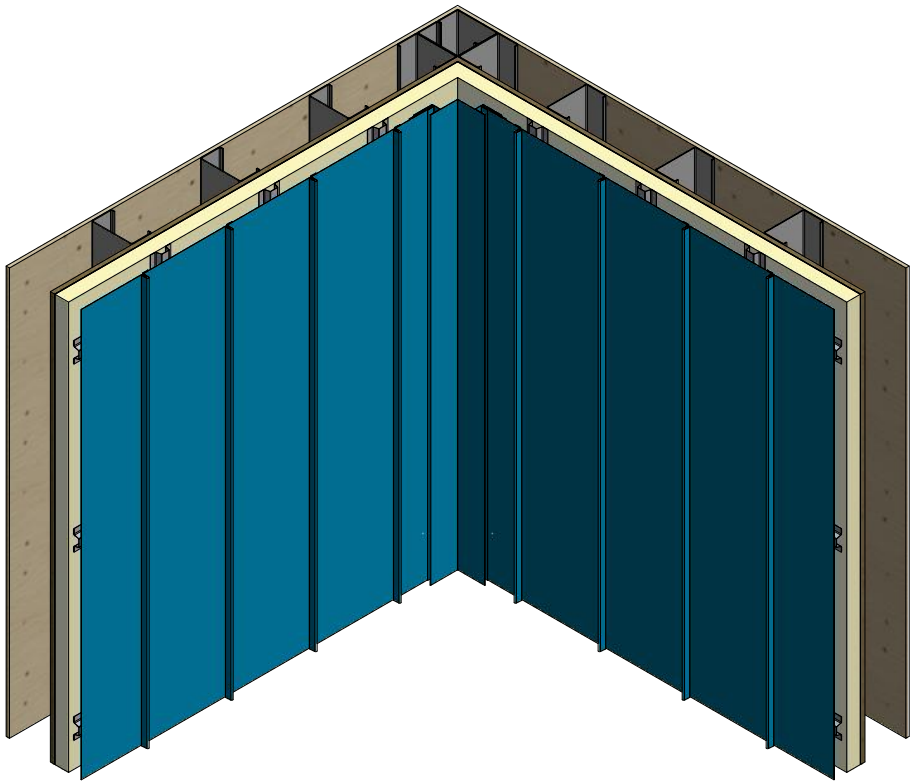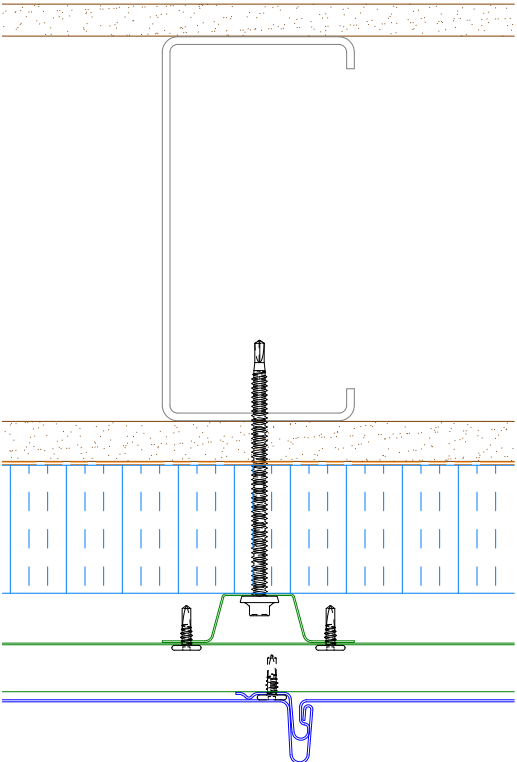


VSA962-Utility Cleat without Return

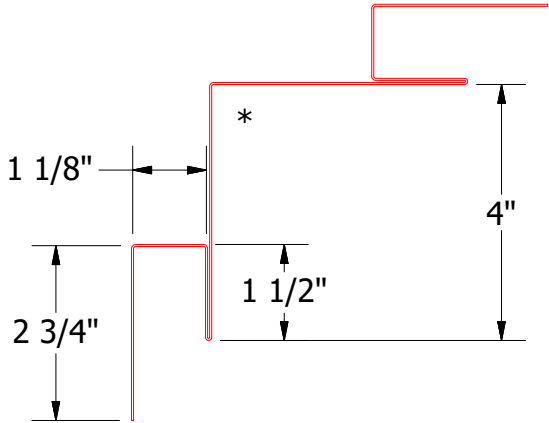


VSA601-Inside Corner Post



Vertical Panel

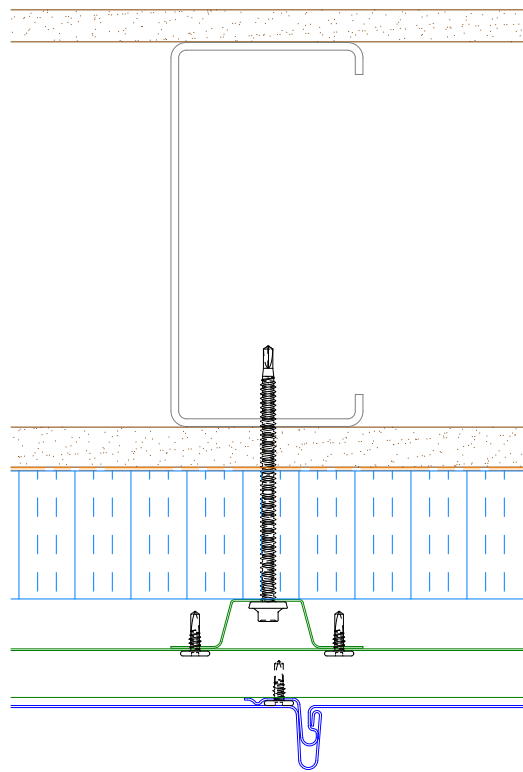


Alternate Subgirt Orientation

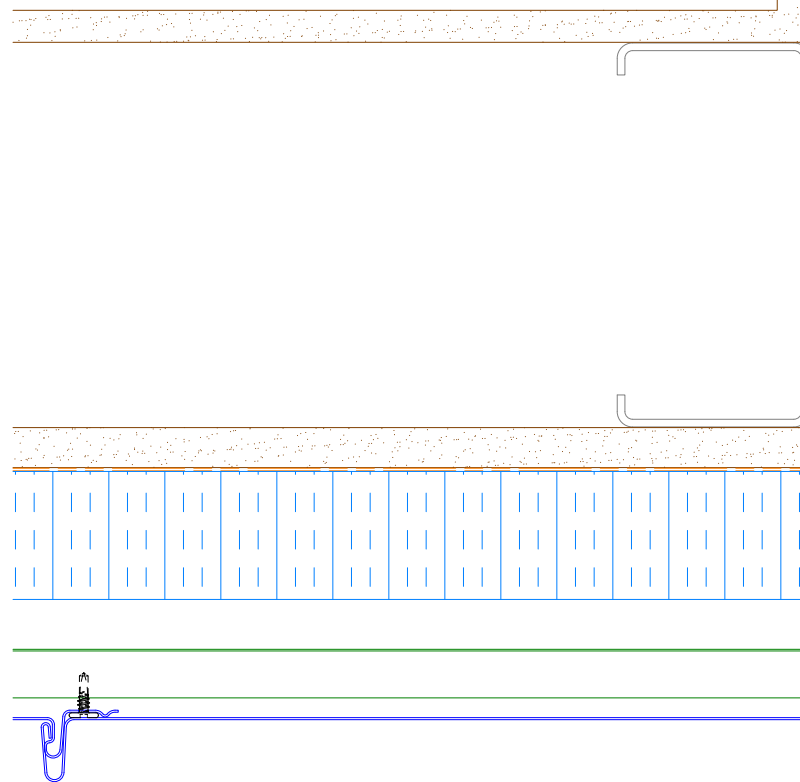


- Interior Finish
- Versa-Line Panel
- Exterior Gypsum Board
- Water and Air Resistive Barrier
- Vertical Subgirt
- Horizontal Subgirt
- Metal Wall Stud
- Water Resistant Insulation
- Butyl Tape
- #10 x 5/8" Wafer Head Fastener
- Utility Cleat without Return
- Outside Corner Post

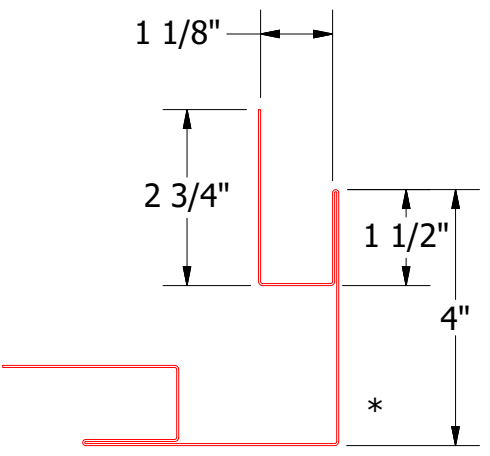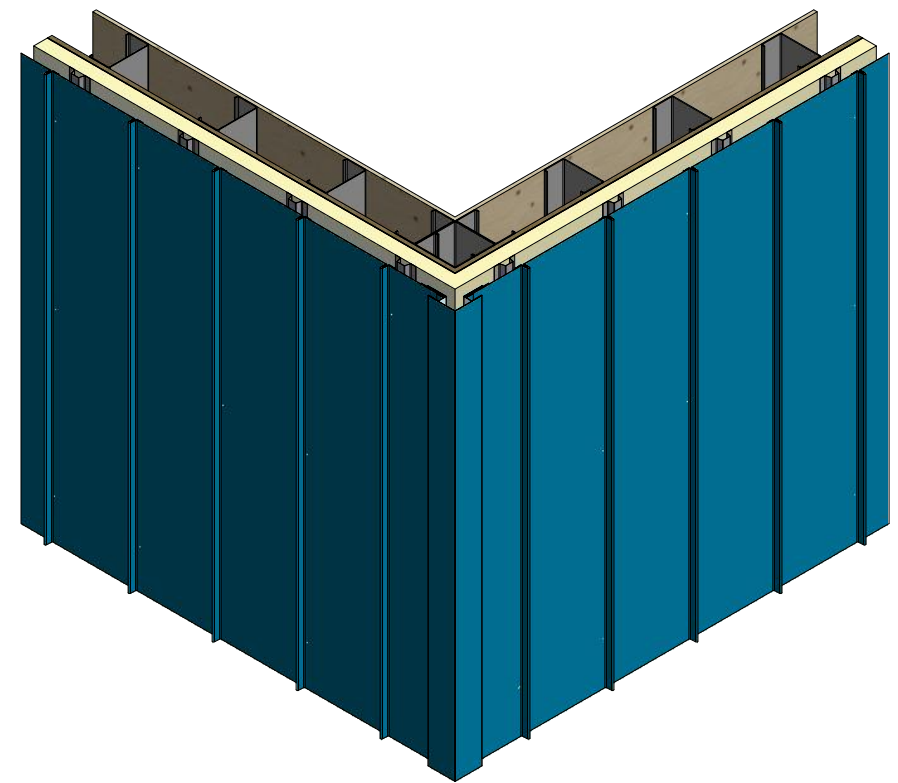

VSA602-Outside Corner Post

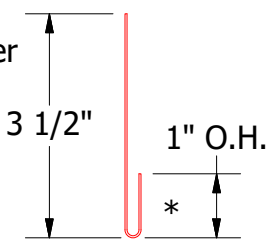

VSA962-Utility Cleat without Return



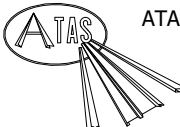


ATAS INTERNATIONAL, INC
Allentown PA
610-395-8445
Mesa AZ
480-558-7210


TITLE Versa-Line Open Outside Corner Detail			
DWG. NO.	DR DMR	DATE 1/26/2017	
MATERIAL	APP	DATE	
SH. SIZE B	SCALE X:X		

REV. NO.	DATE	DESCRIPTION OF REVISION	BY	APP

Vertical Panel

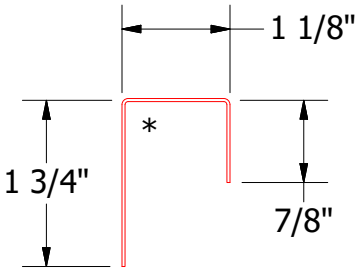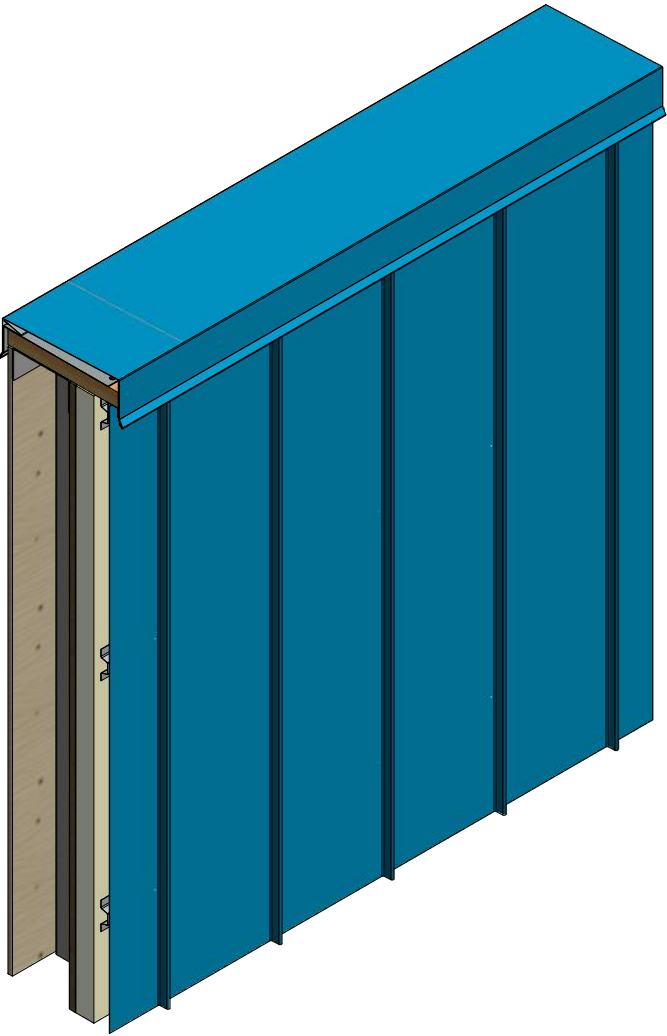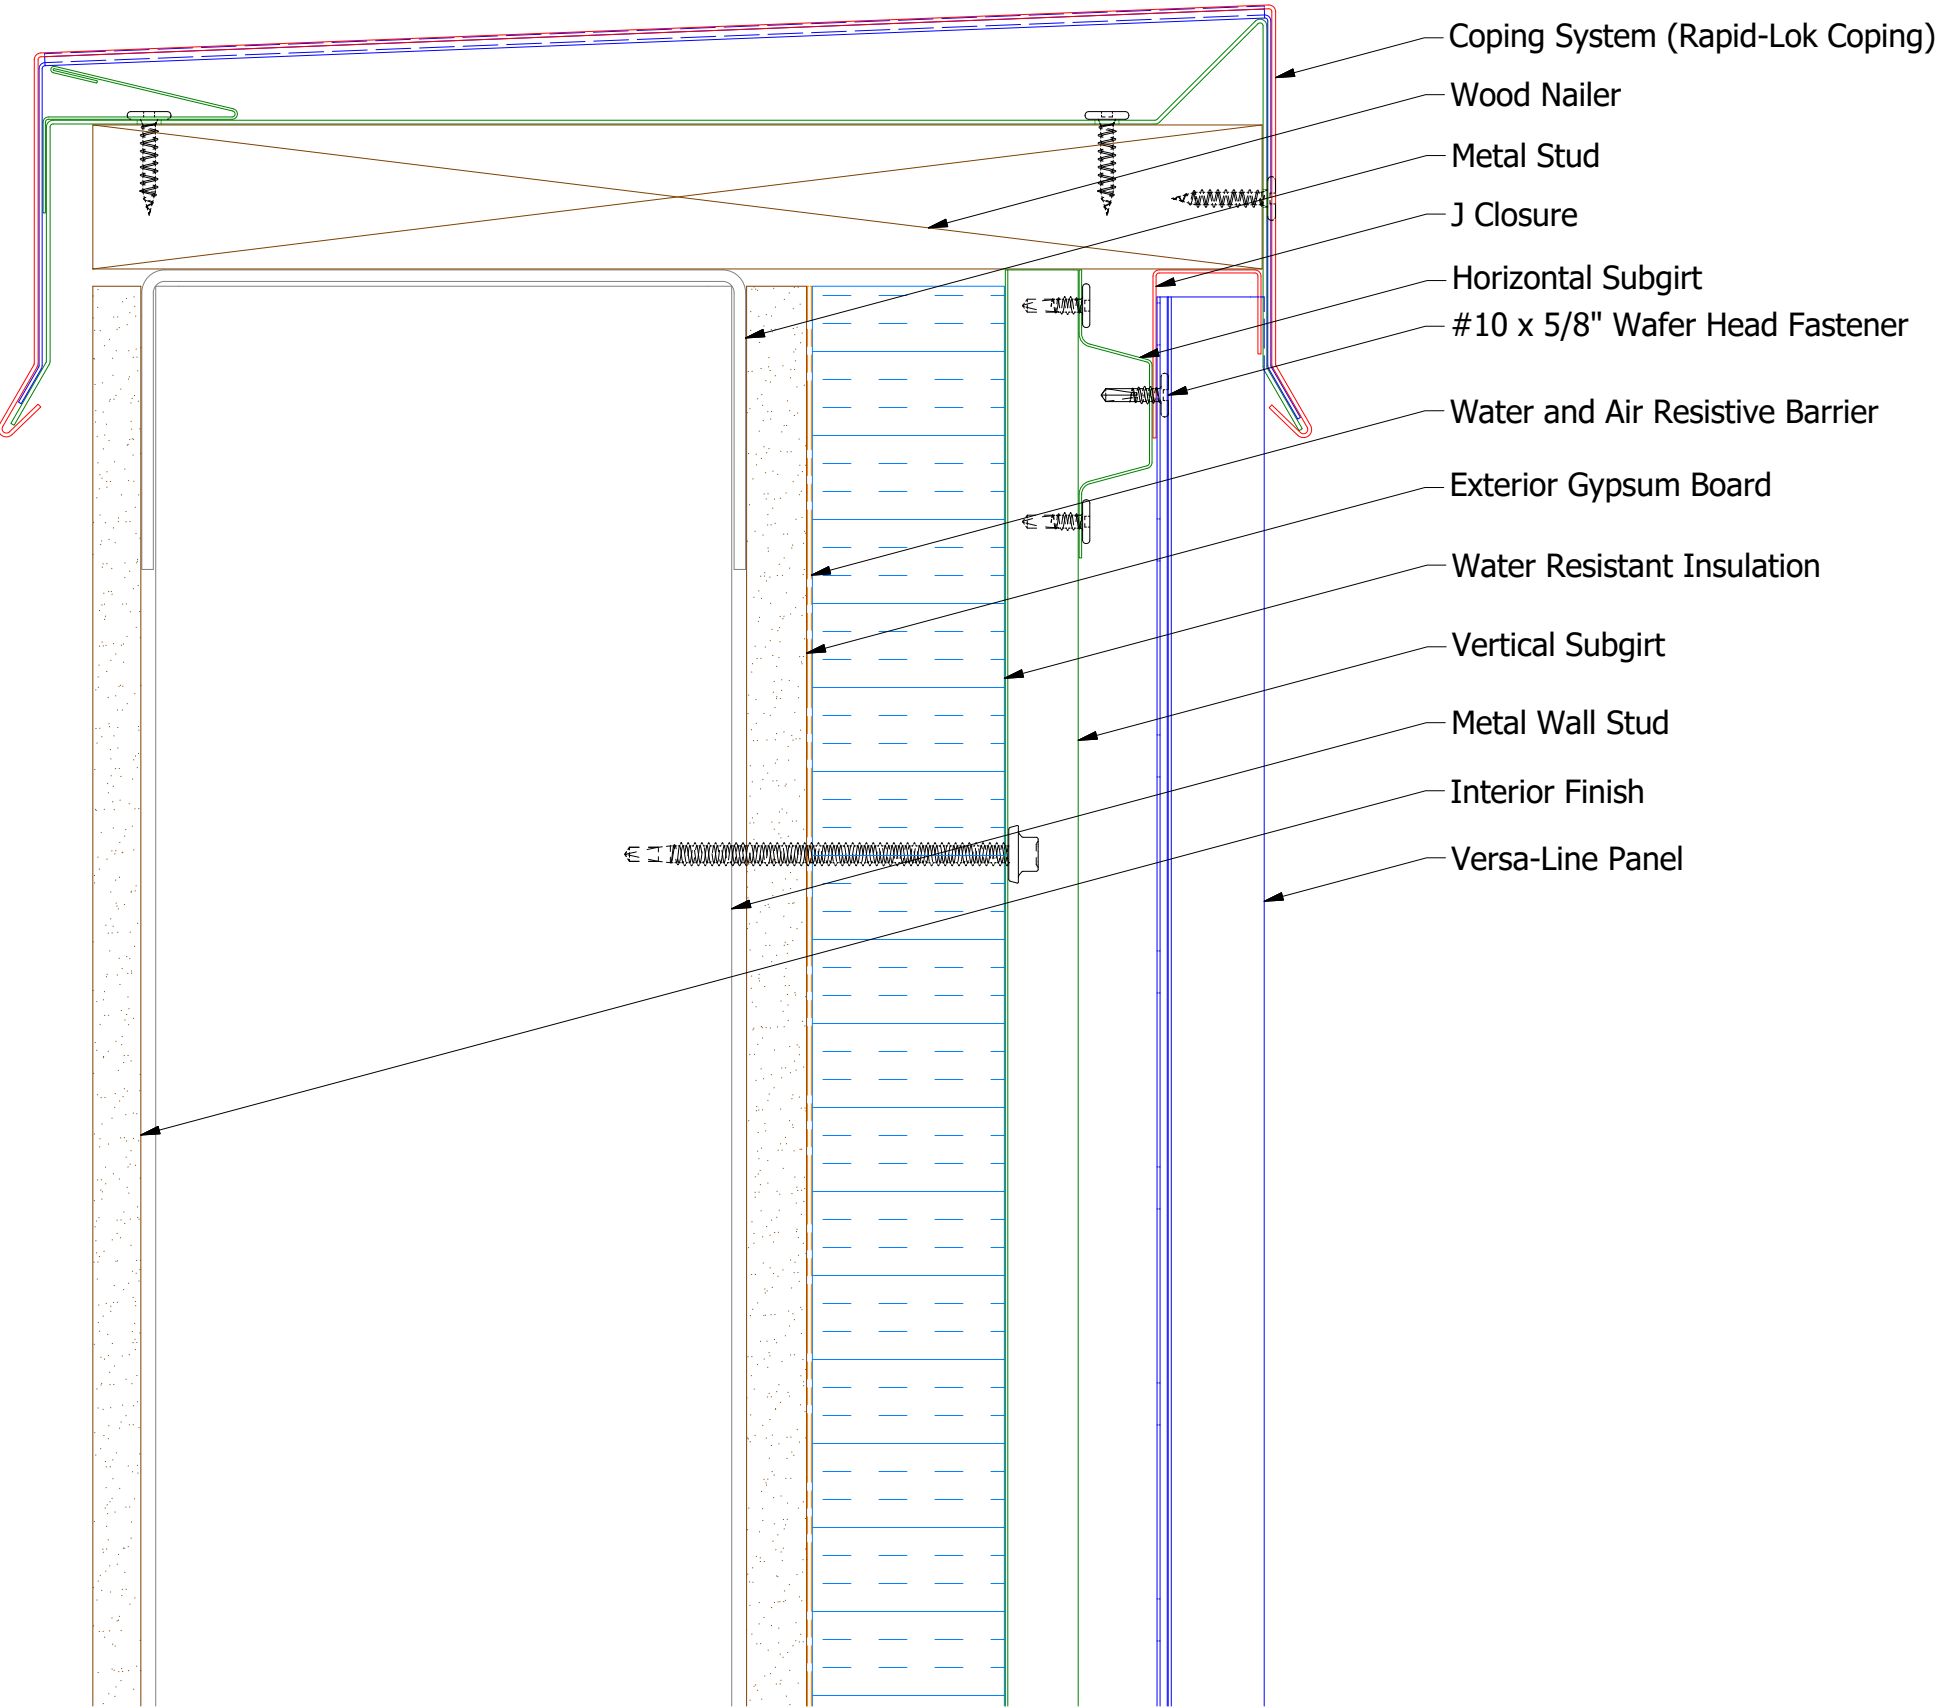





VSA270-J Closure

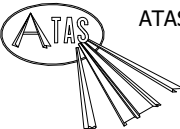

ATAS INTERNATIONAL, INC
Allentown PA
610-395-8445
Mesa AZ
480-558-7210


REV. NO.		DATE	DESCRIPTION OF REVISION	BY	APP	TITLE		DR	DMR	DATE
						Versa-Line Open Top of Wall Detail				1/26/2017
						MATERIAL		SH. SIZE	B	SCALE
										X:X

Vertical Panel

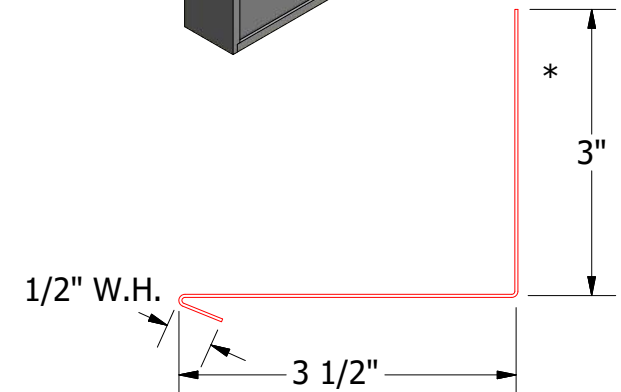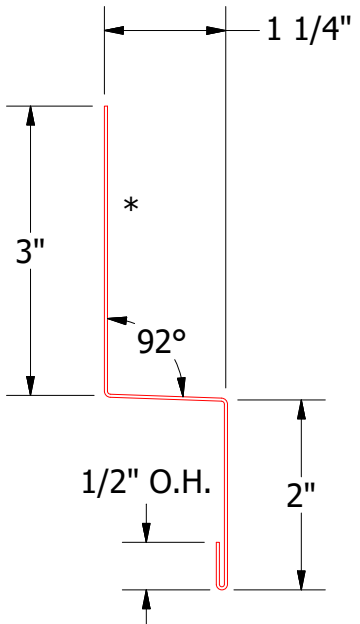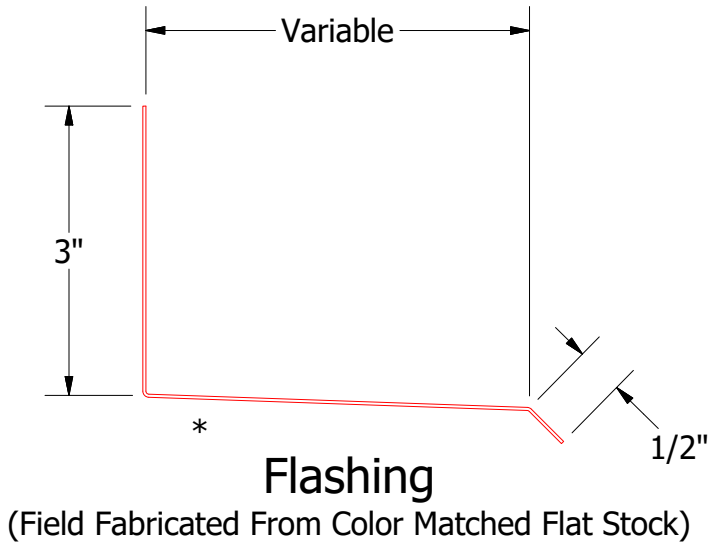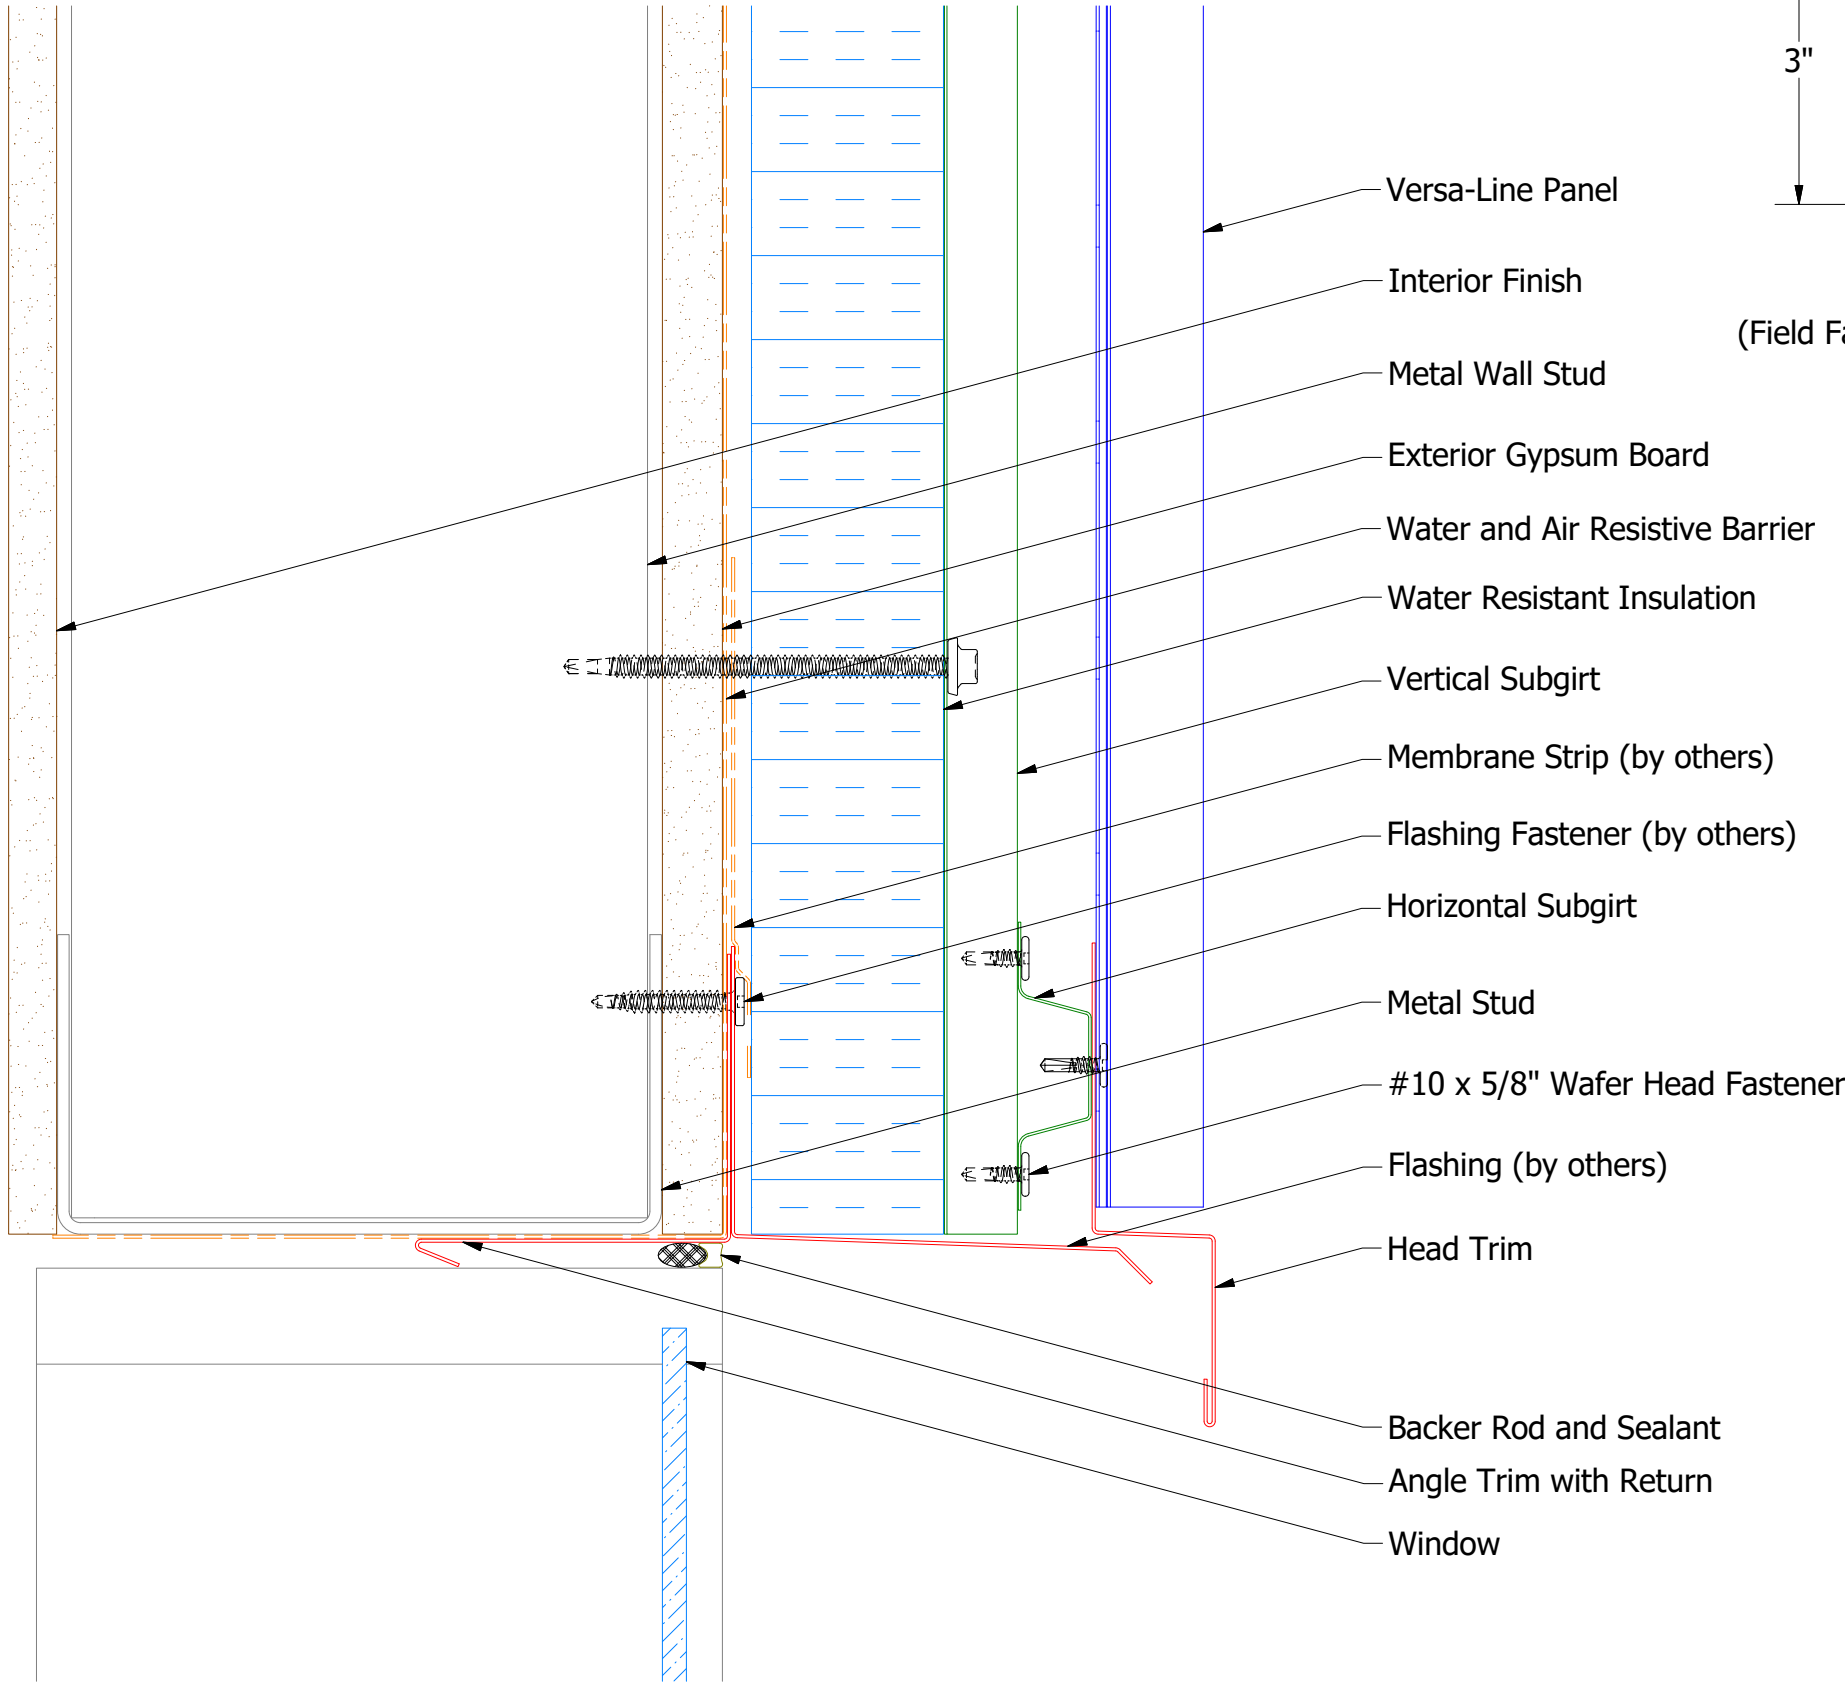

VSA550-Head Trim

VSA683-Angle Trim with Return


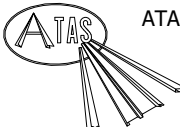


ATAS INTERNATIONAL, INC
Allentown PA
610-395-8445
Mesa AZ
480-558-7210



TITLE Versa-Line Open Head Detail			
DWG. NO.	DR DMR	DATE 1/23/2017	
MATERIAL	APP	DATE	
SH. SIZE B	SCALE X:X		

REV. NO.	DATE	DESCRIPTION OF REVISION	BY	APP


Vertical Panel

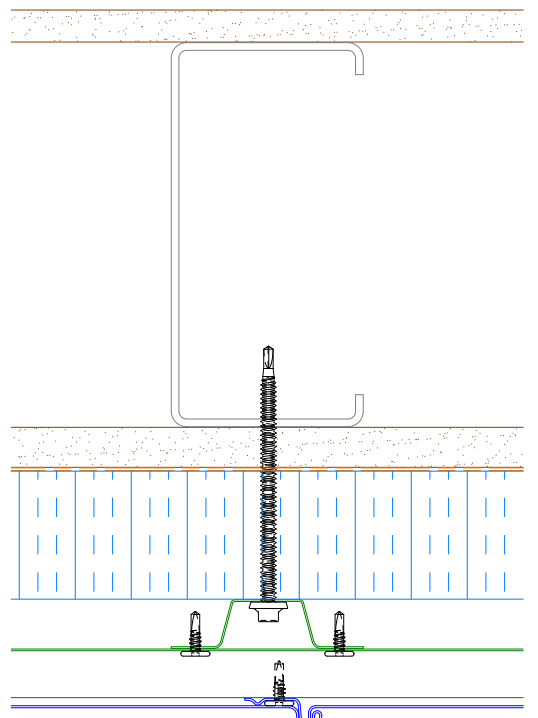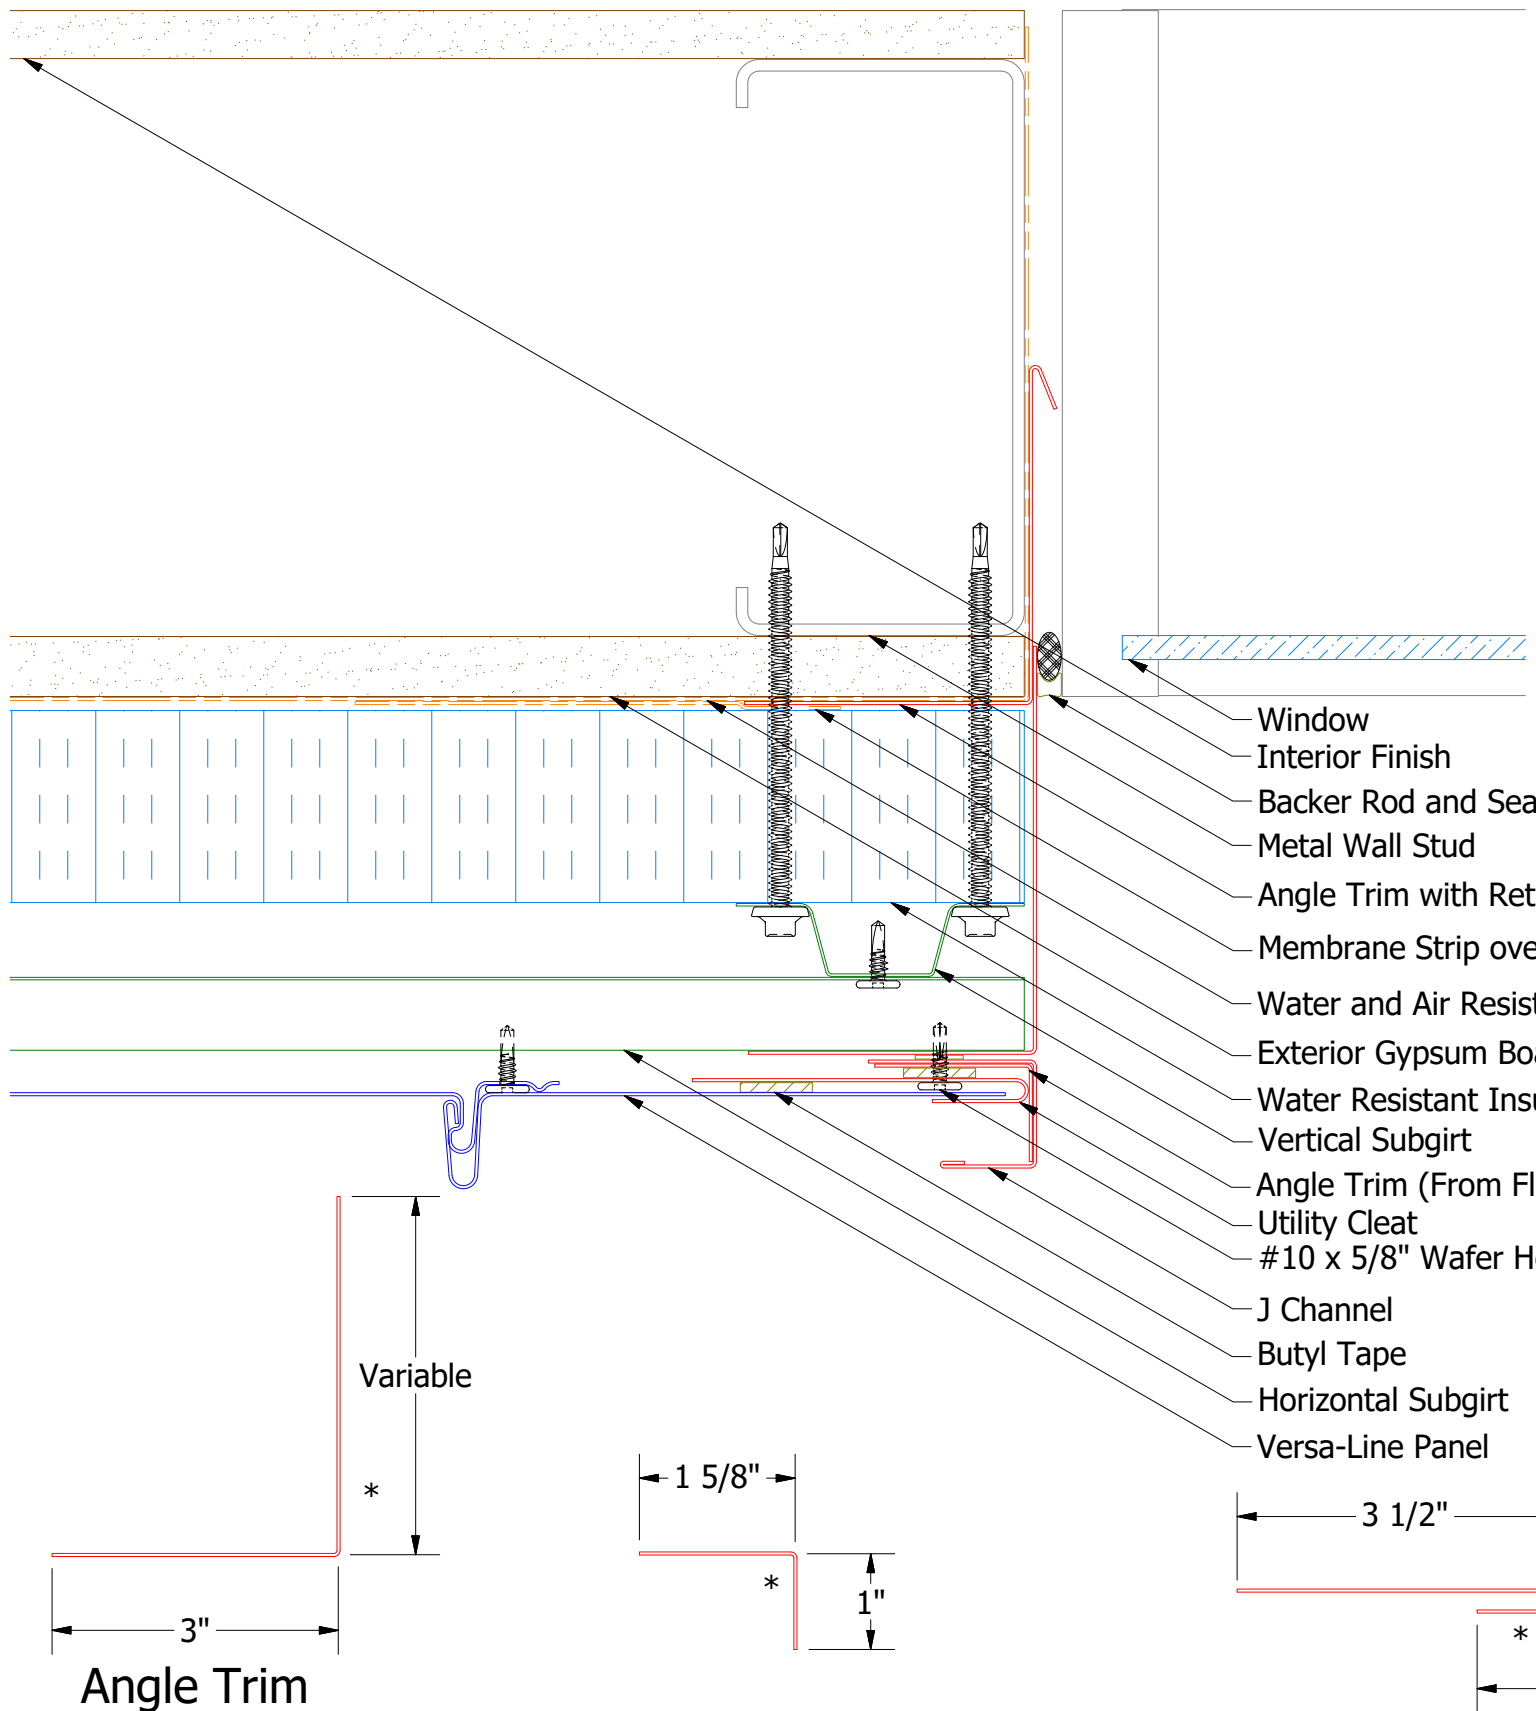


Alternate Subgirt Orientation (NTS)

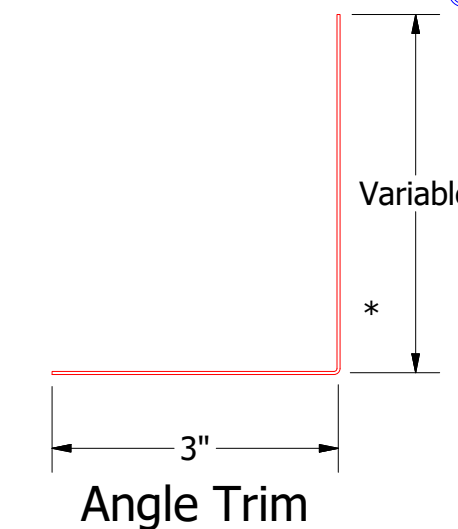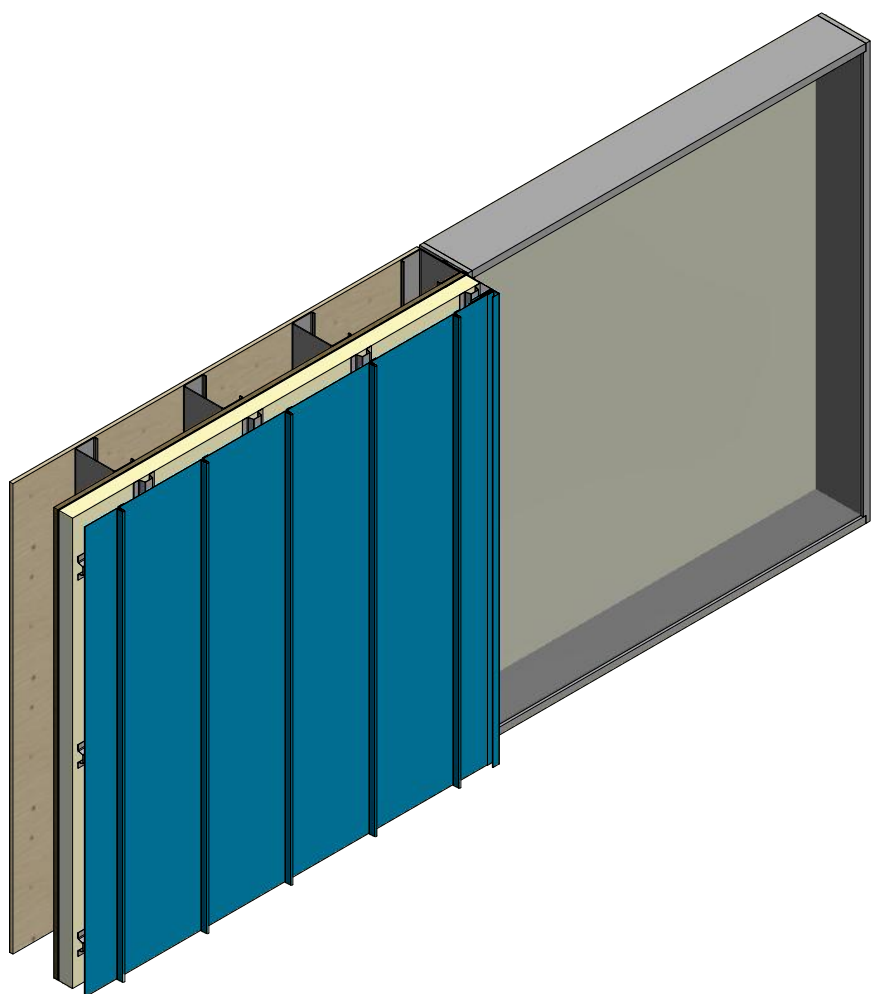



VSA680-Angle Trim

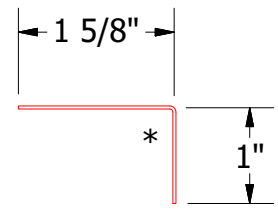

VSA962-Utility Cleat without Return

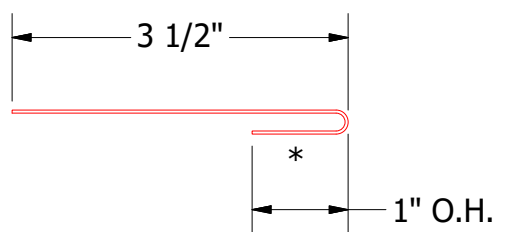


VSA683-Angle Trim with Return

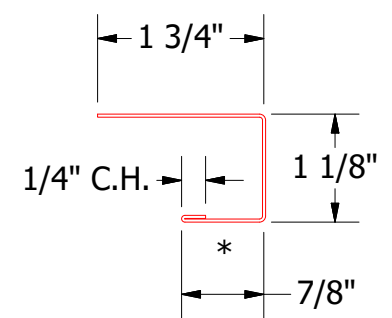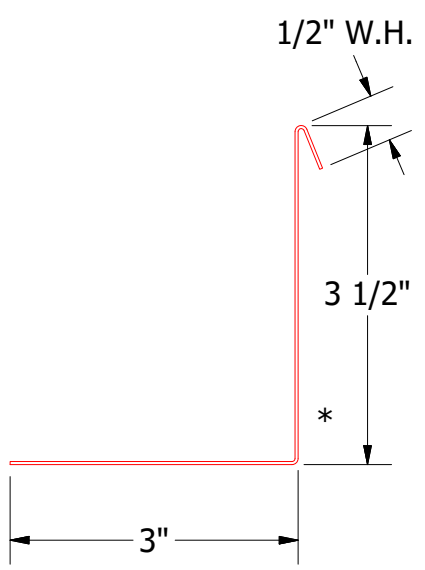

VSA118-J Channel

Note: * denotes color side.





REV. NO.		DATE	DESCRIPTION OF REVISION	BY	APP
DWG. NO.		DR	DMR	DATE	1/25/2017
MATERIAL		SH. SIZE	B	SCALE	X:X

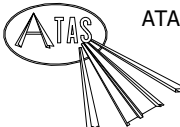

ATAS INTERNATIONAL, INC
Allentown PA
610-395-8445
Mesa AZ
480-558-7210

TITLE
Versa-Line Open Jamb Detail

Vertical Panel

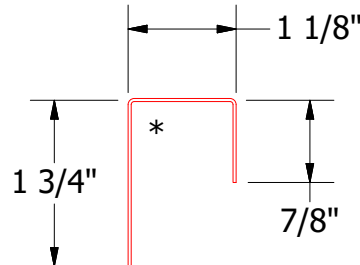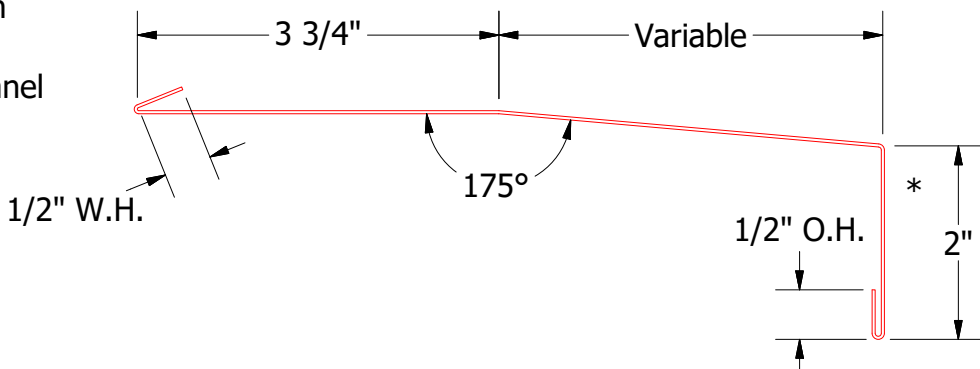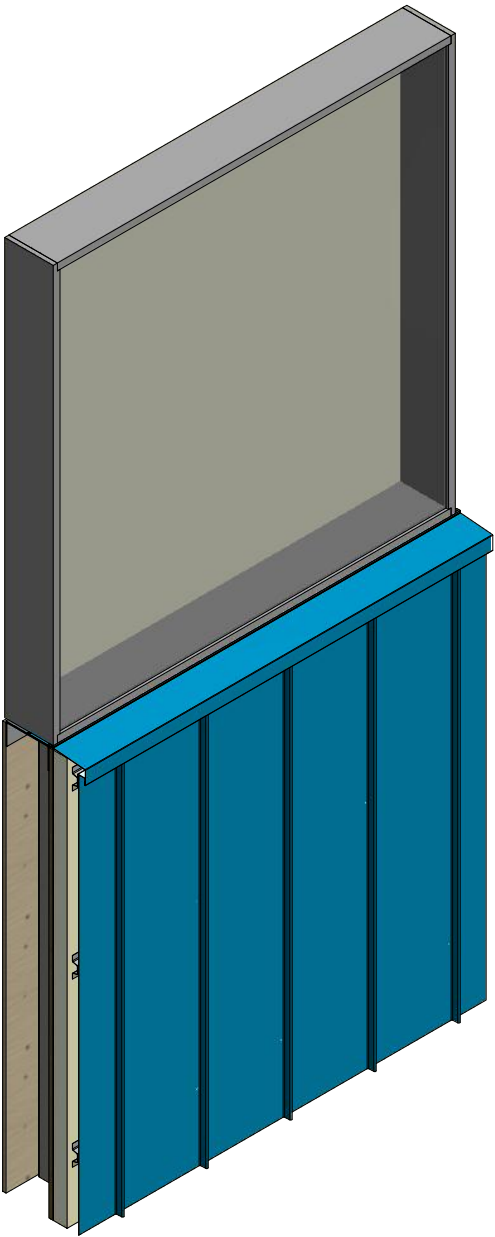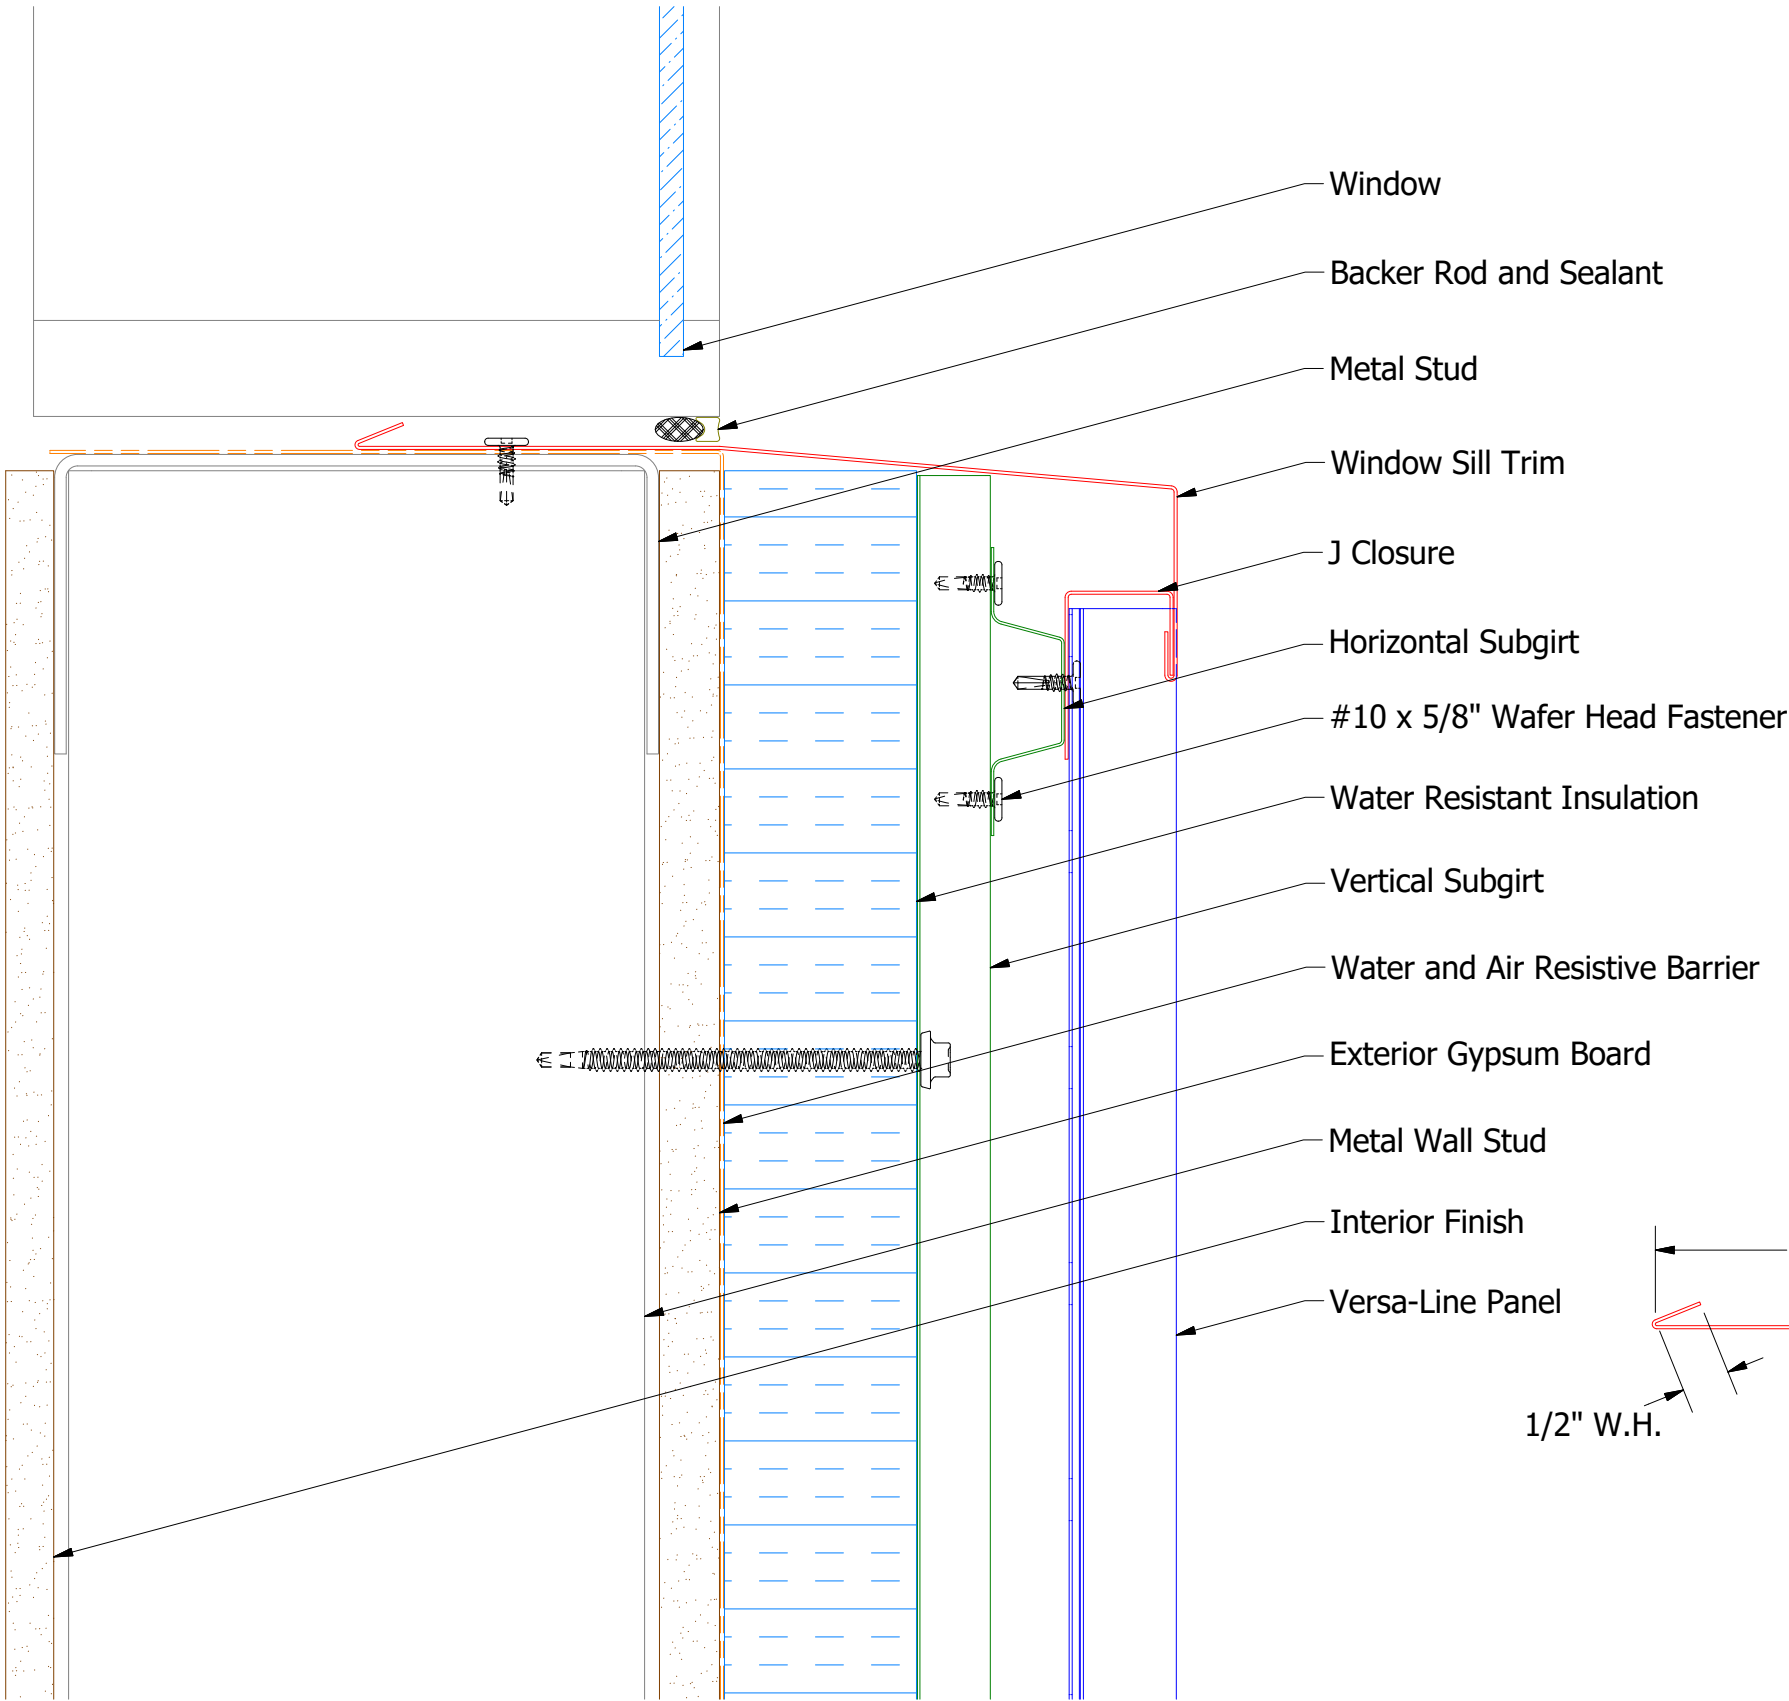

VSA670-Window Sill Trim

VSA270-J Closure

		ATAS INTERNATIONAL, INC	
		Allentown PA	
		610-395-8445	
		Mesa AZ	
		480-558-7210	
TITLE			
Versa-Line Open Window Sill Detail			
DWG. NO.		DR	DATE
		DMR	1/27/2017
MATERIAL		APP	DATE
		SH. SIZE	B
		SCALE	X:X

REV. NO.	DATE	DESCRIPTION OF REVISION	BY	APP