

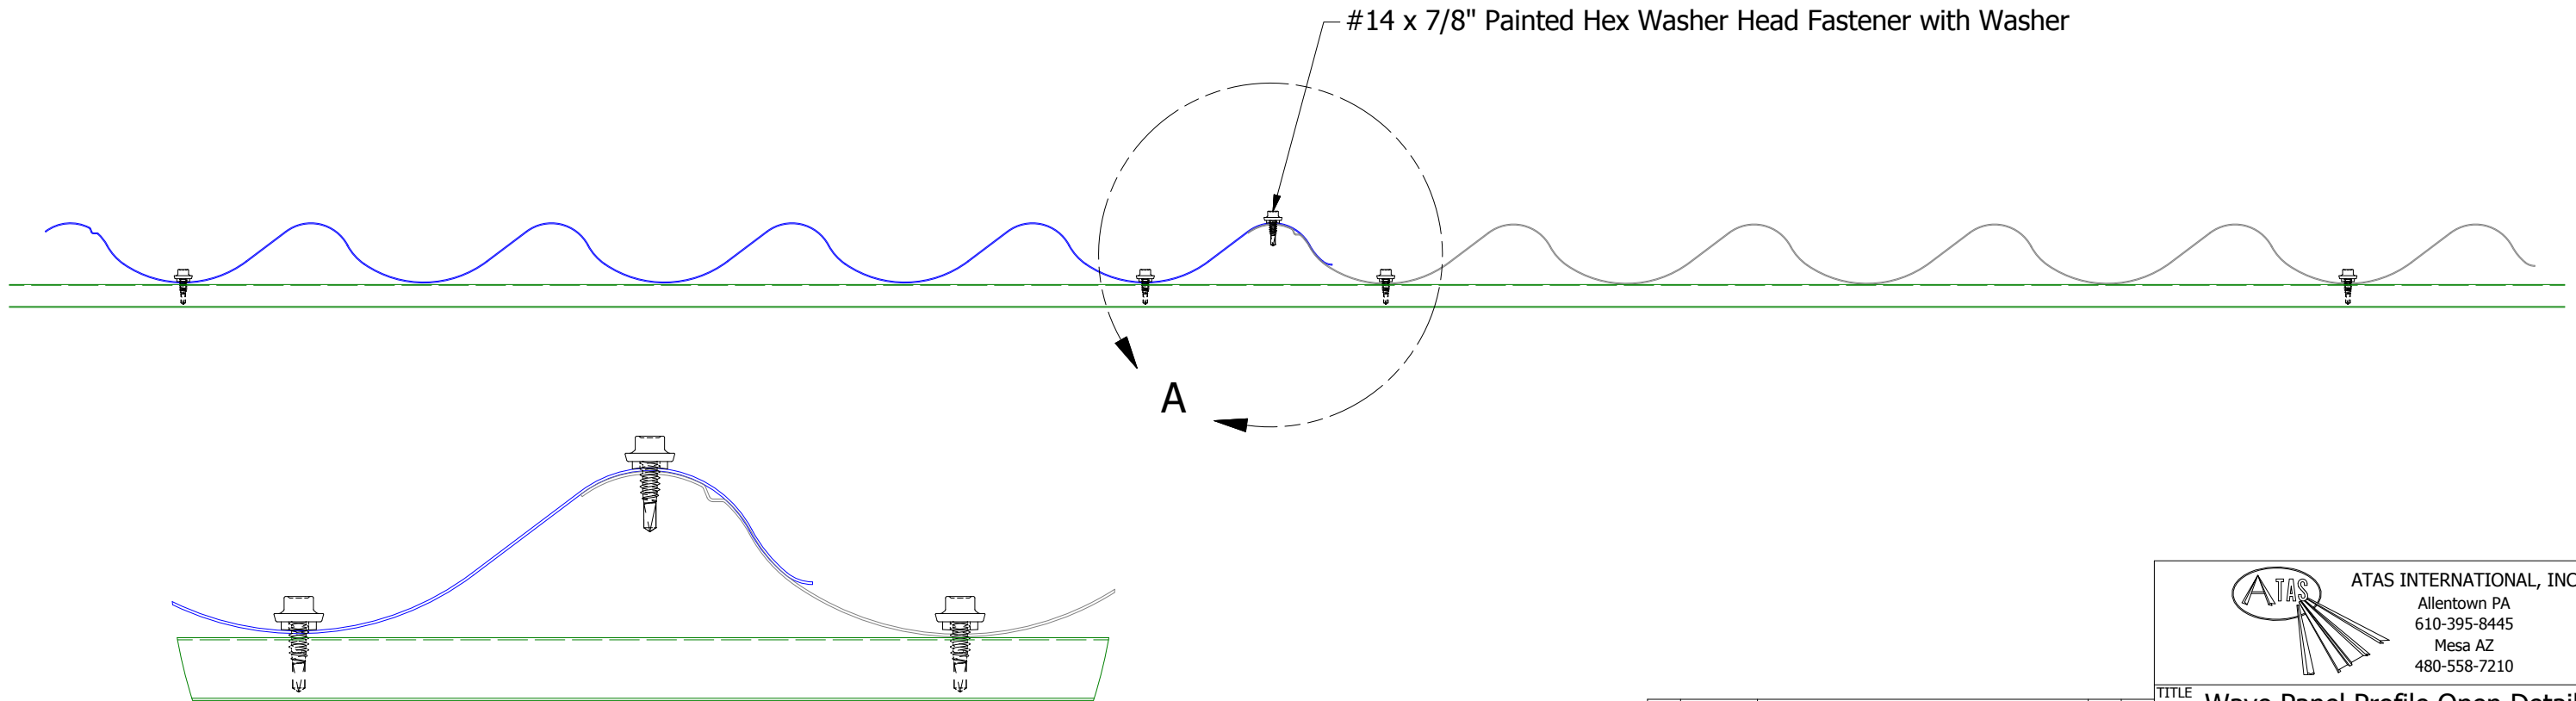
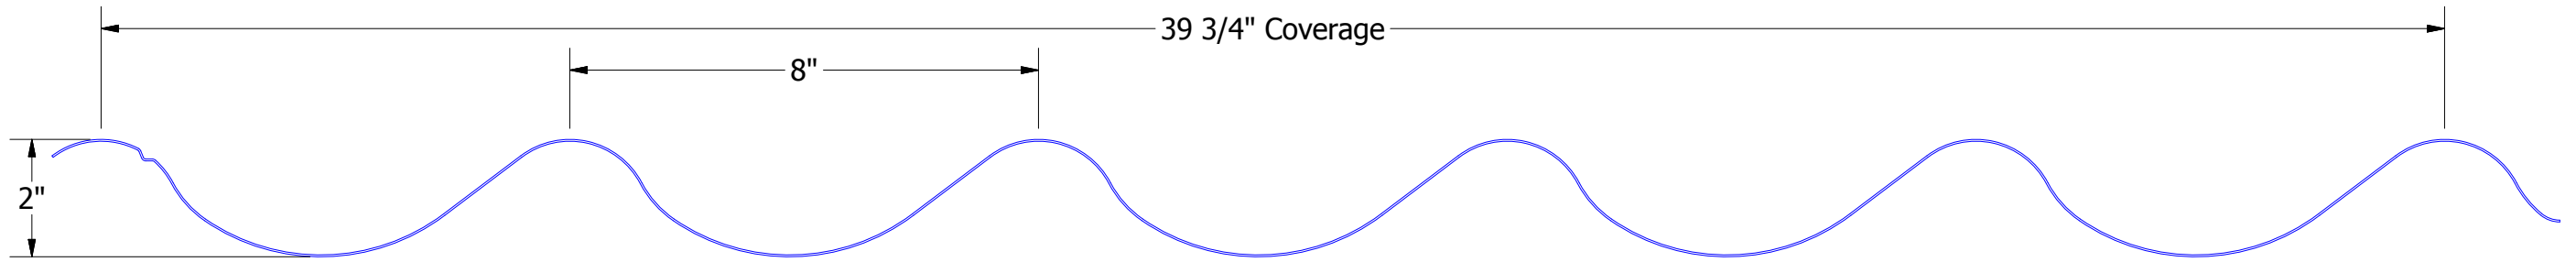
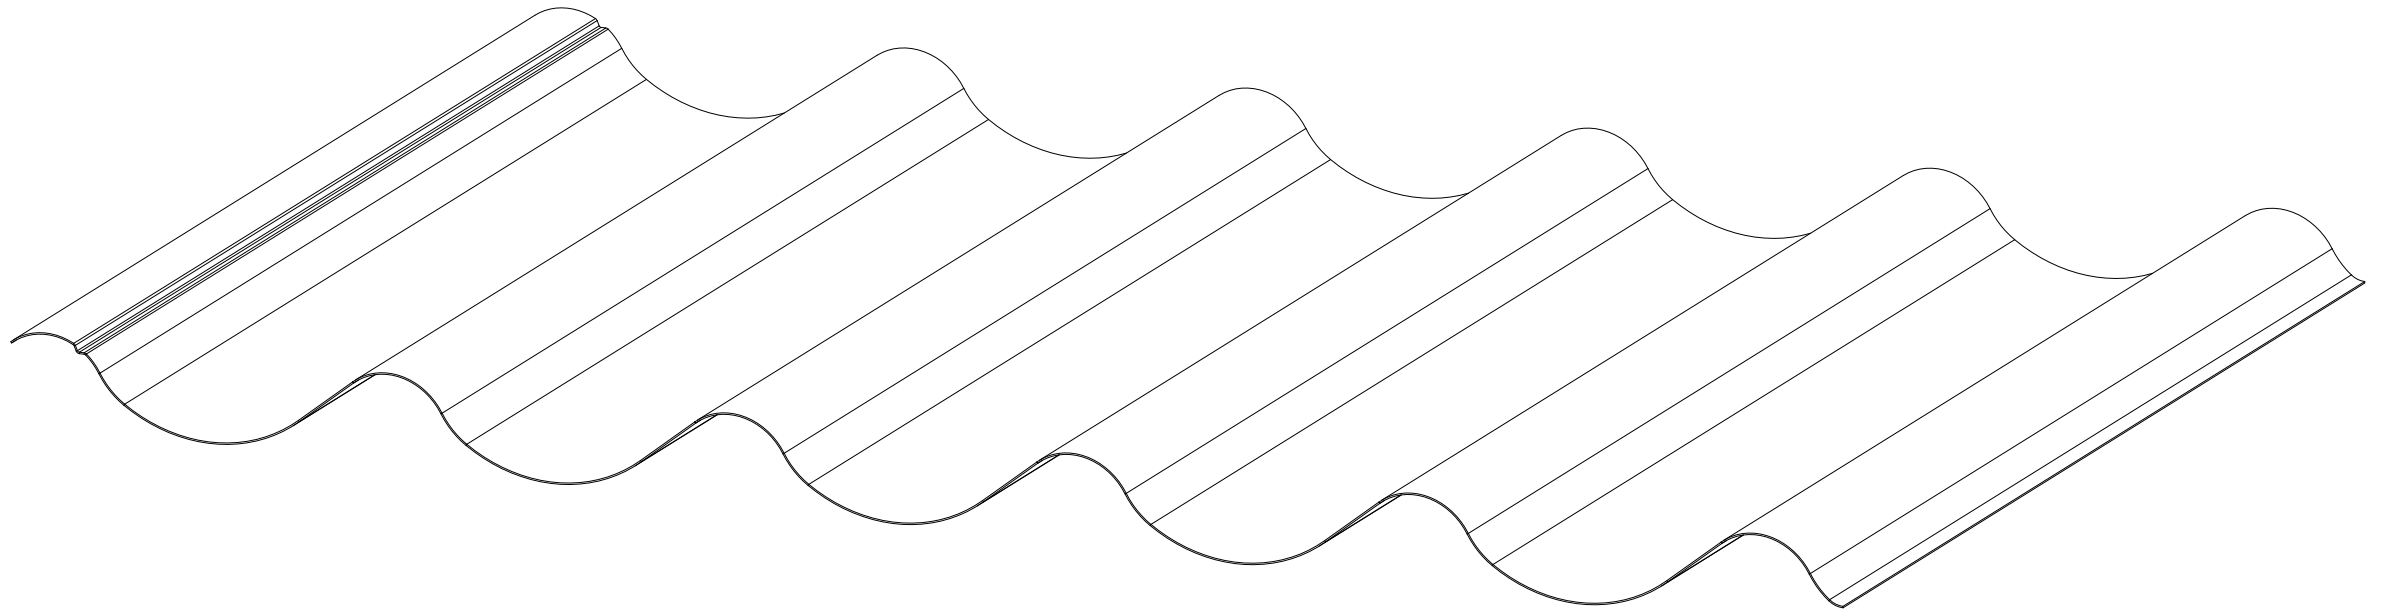
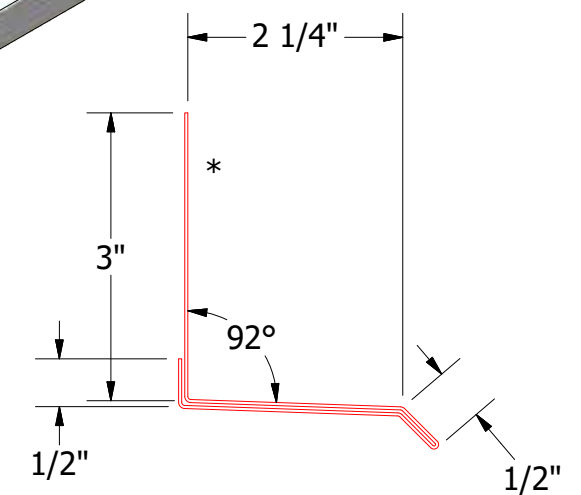
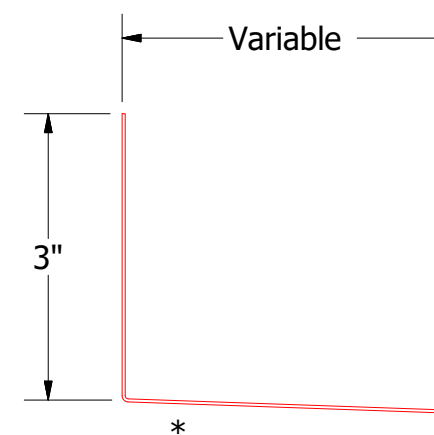


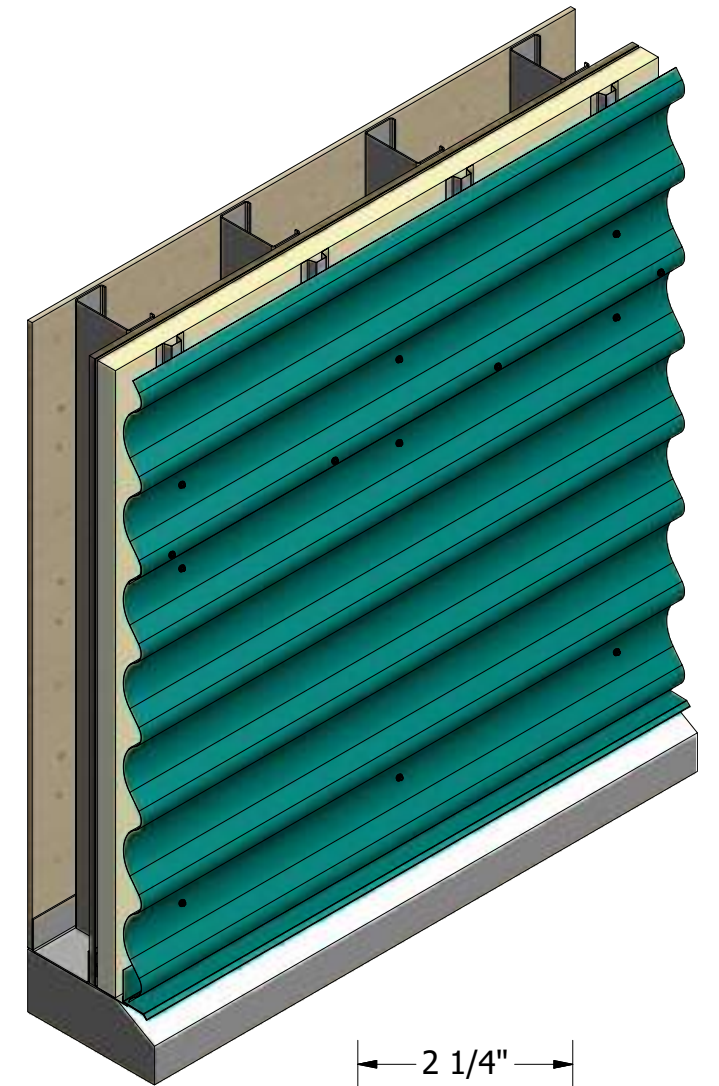


								Wave Panel Profile Open Detail	
						DWG. NO.		DR	DATE
								DMR	12/30/2016
								APP	DATE
						MATERIAL			
REV. NO.	DATE	DESCRIPTION OF REVISION		BY	APP			SH. SIZE	SCALE
								B	X:X

Horizontal Panel

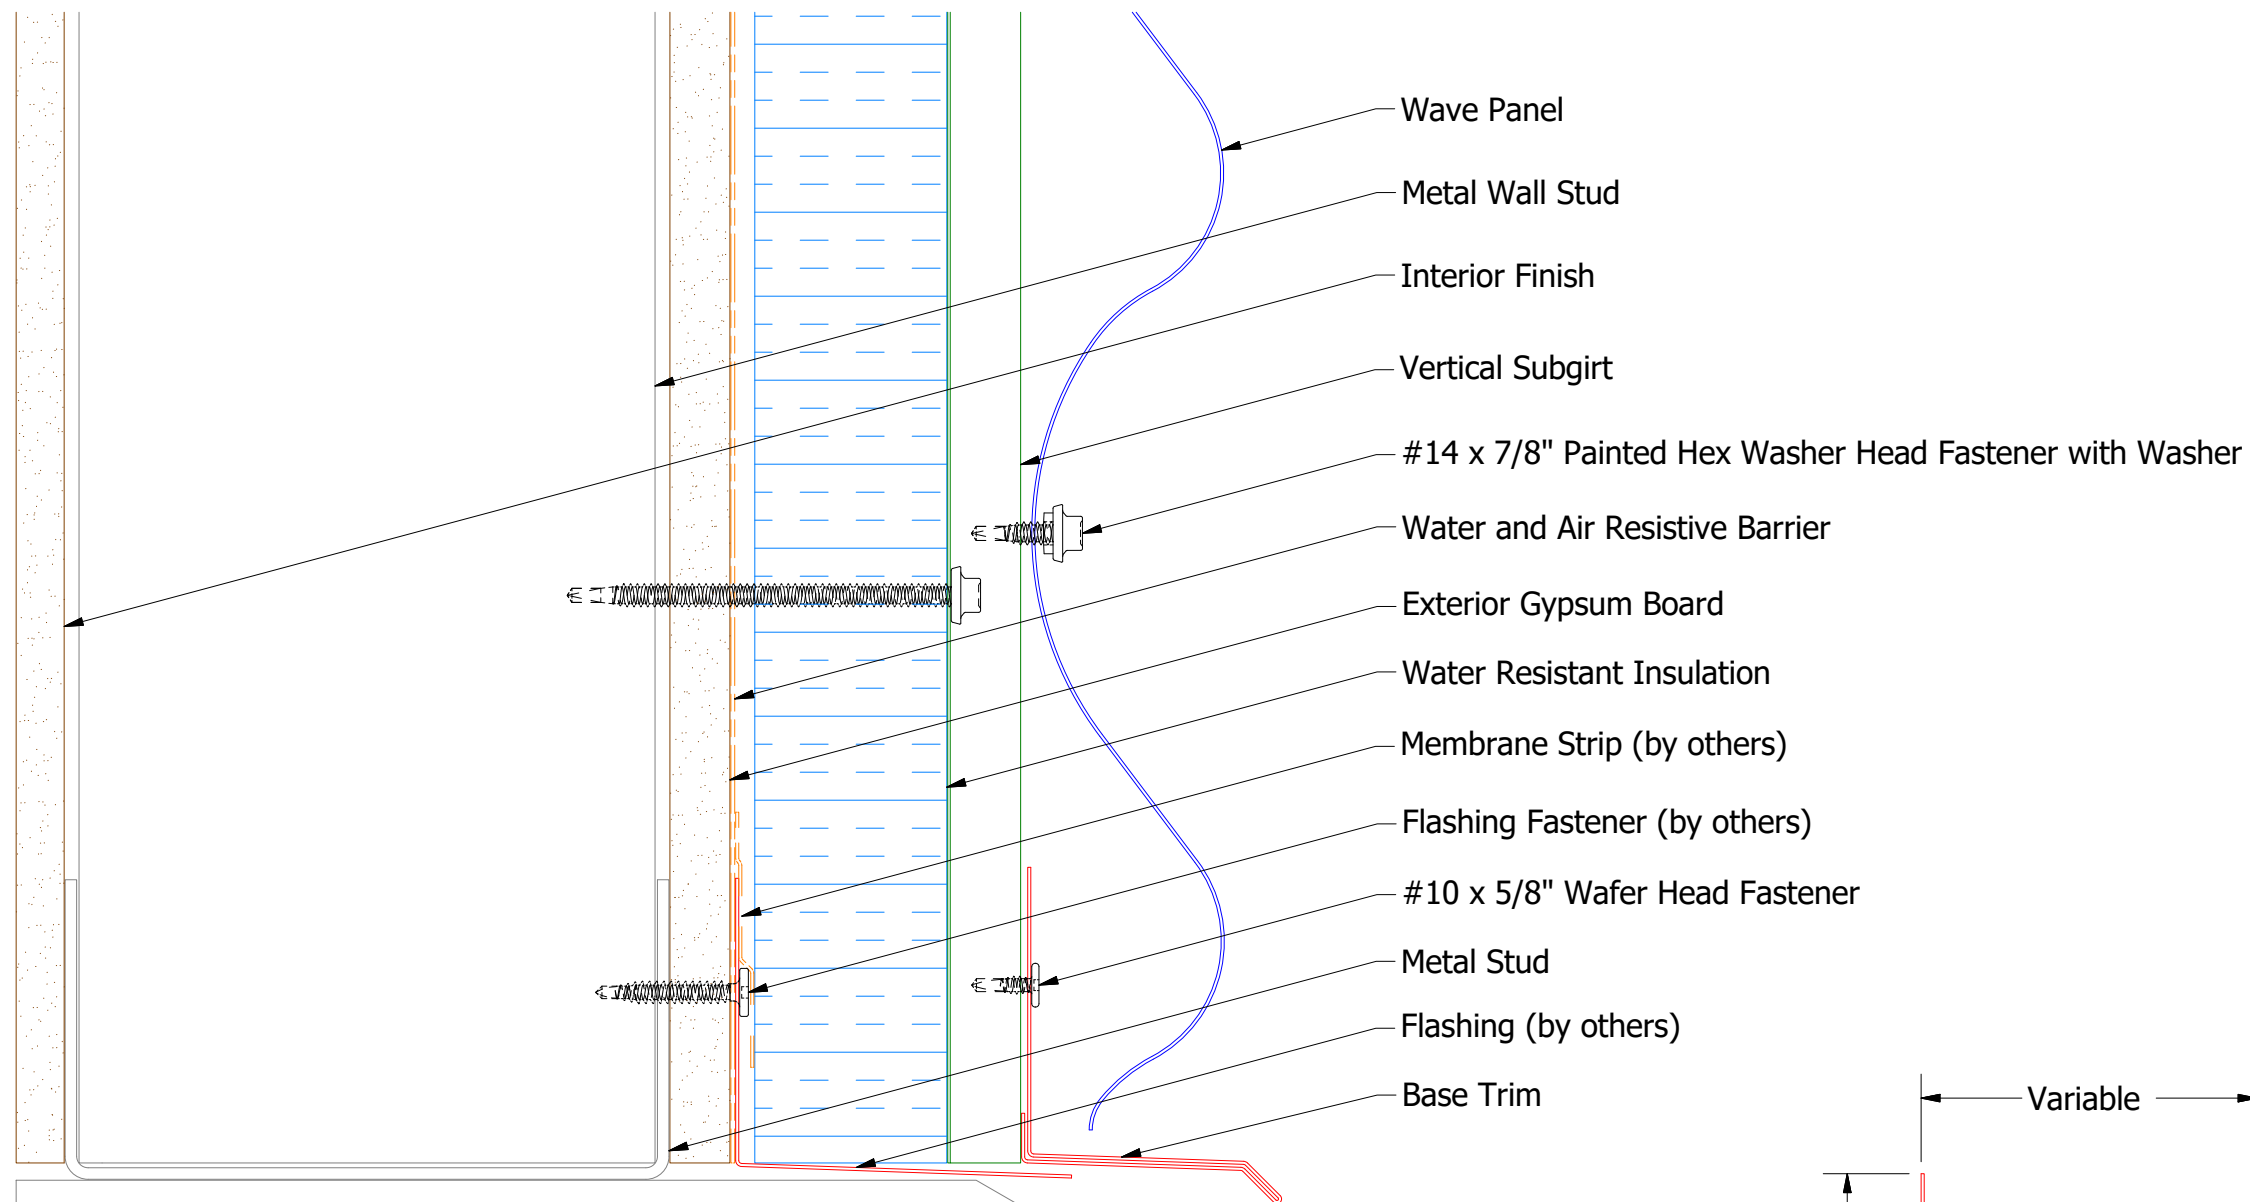

BVA661- Base Trim

2 Stage Method of Weather Proofing

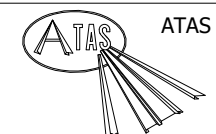


ATAS INTERNATIONAL, INC
Allentown PA
610-395-8445
Mesa AZ
480-558-7210

Wave Panel Base Detail


					Wave Panel Base Detail			
					DWG. NO.		DR	DATE
							KRK	5/11/2015
					MATERIAL		APP	DATE
REV. NO.	DATE	DESCRIPTION OF REVISION	BY	APP			SH. SIZE	SCALE
							B	X:X

Horizontal Panel


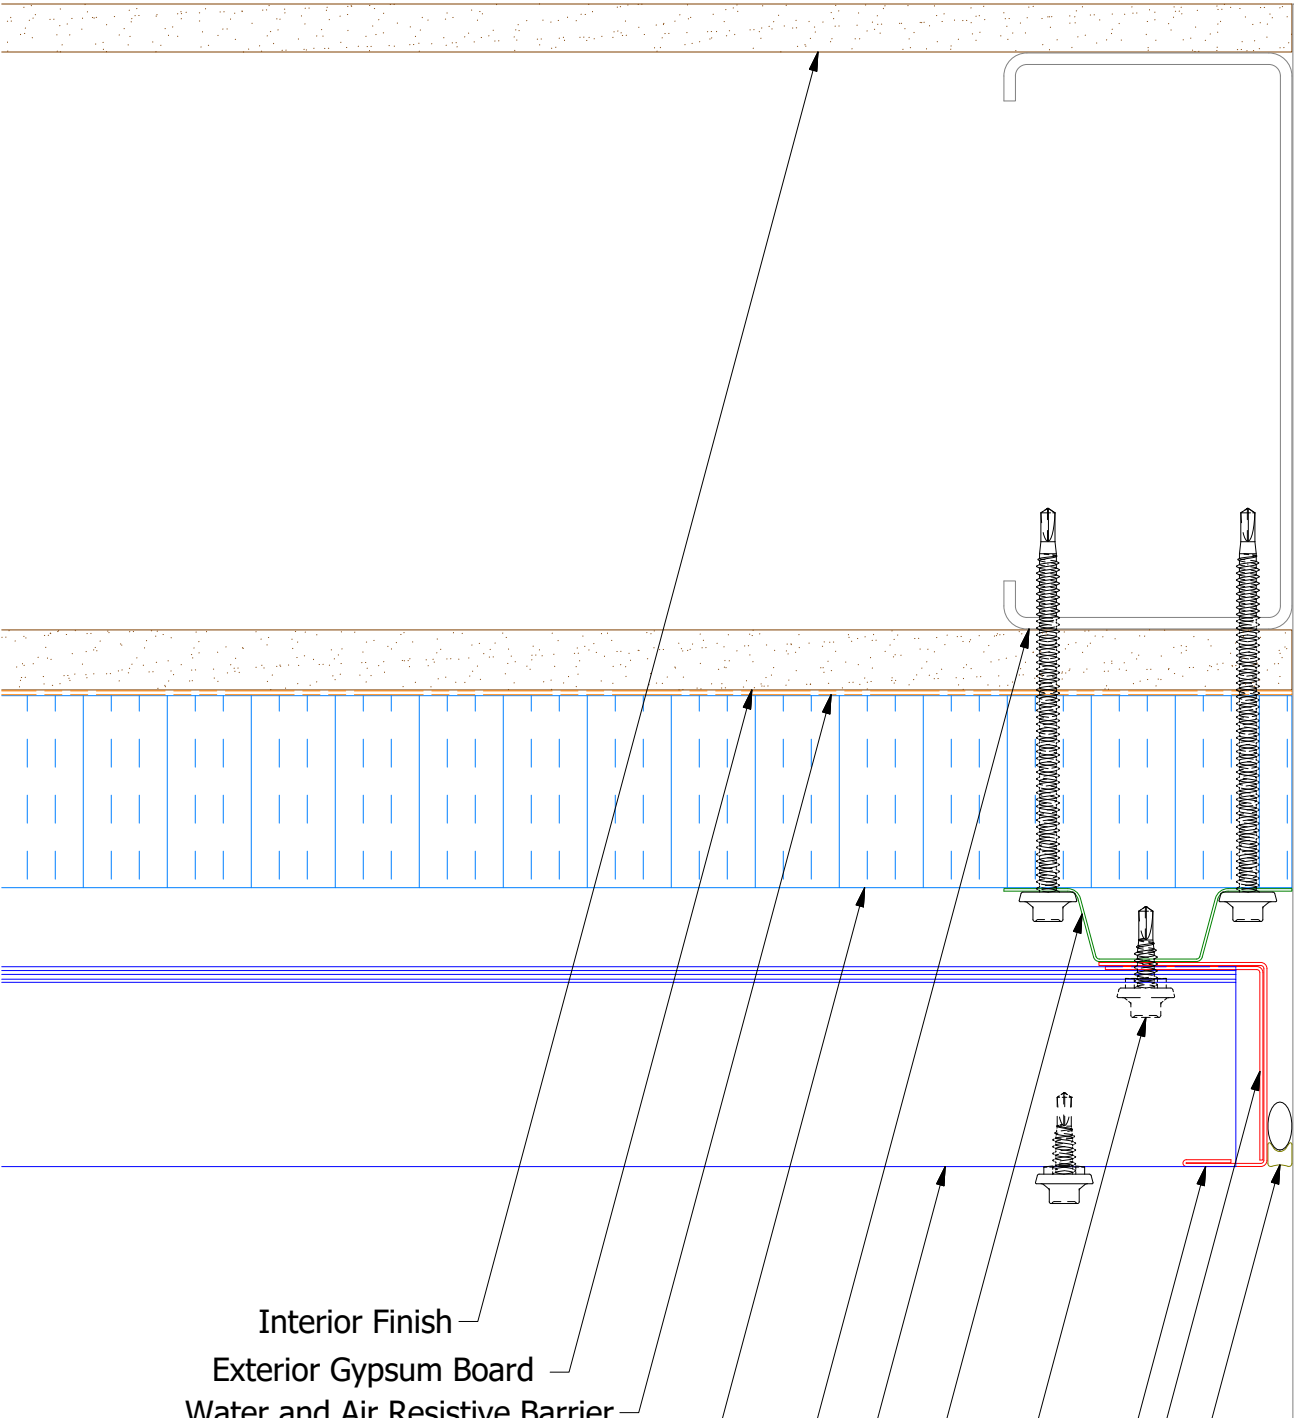


- Interior Finish
- Exterior Gypsum Board
- Water and Air Resistive Barrier
- Water Resistant Insulation
- Metal Wall Stud
- Wave Panel
- Vertical Subgirt
- J Channel
- Angle Trim
- Backer Rod and Sealant


#14 x 7/8" Painted Hex Washer Head Fastener with Washer

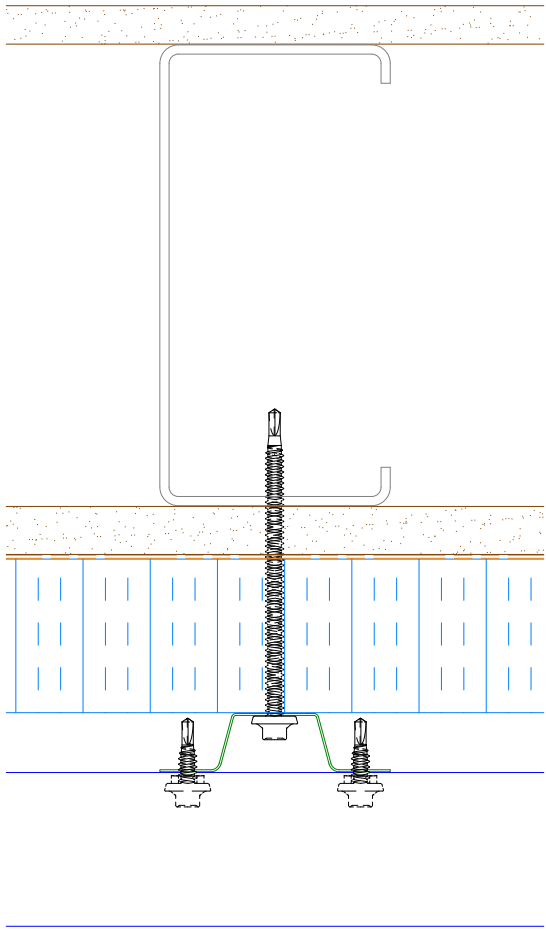

Alternate Subgirt Orientation (NTS)

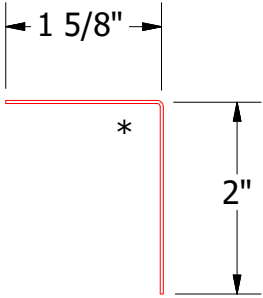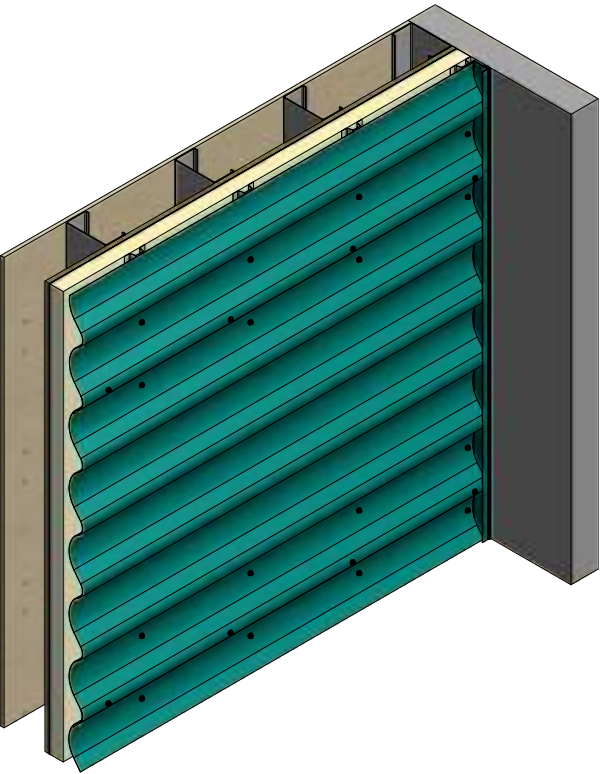

BVA680- Angle Trim

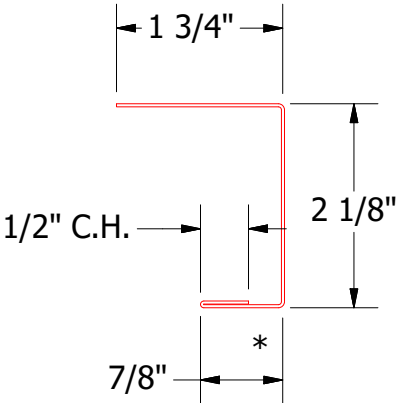



BVA218- J Channel

2 Stage Method of Weather Proofing



TITLE		Wave Panel Endwall Detail	
DWG. NO.	DR	KRK	DATE 5/13/2015
MATERIAL	APP		DATE
SH. SIZE	B	SCALE	X:X

REV. NO.	DATE	DESCRIPTION OF REVISION	BY	APP

Horizontal Panel

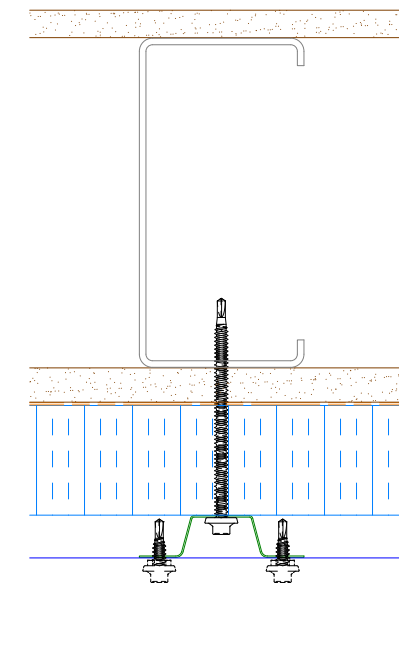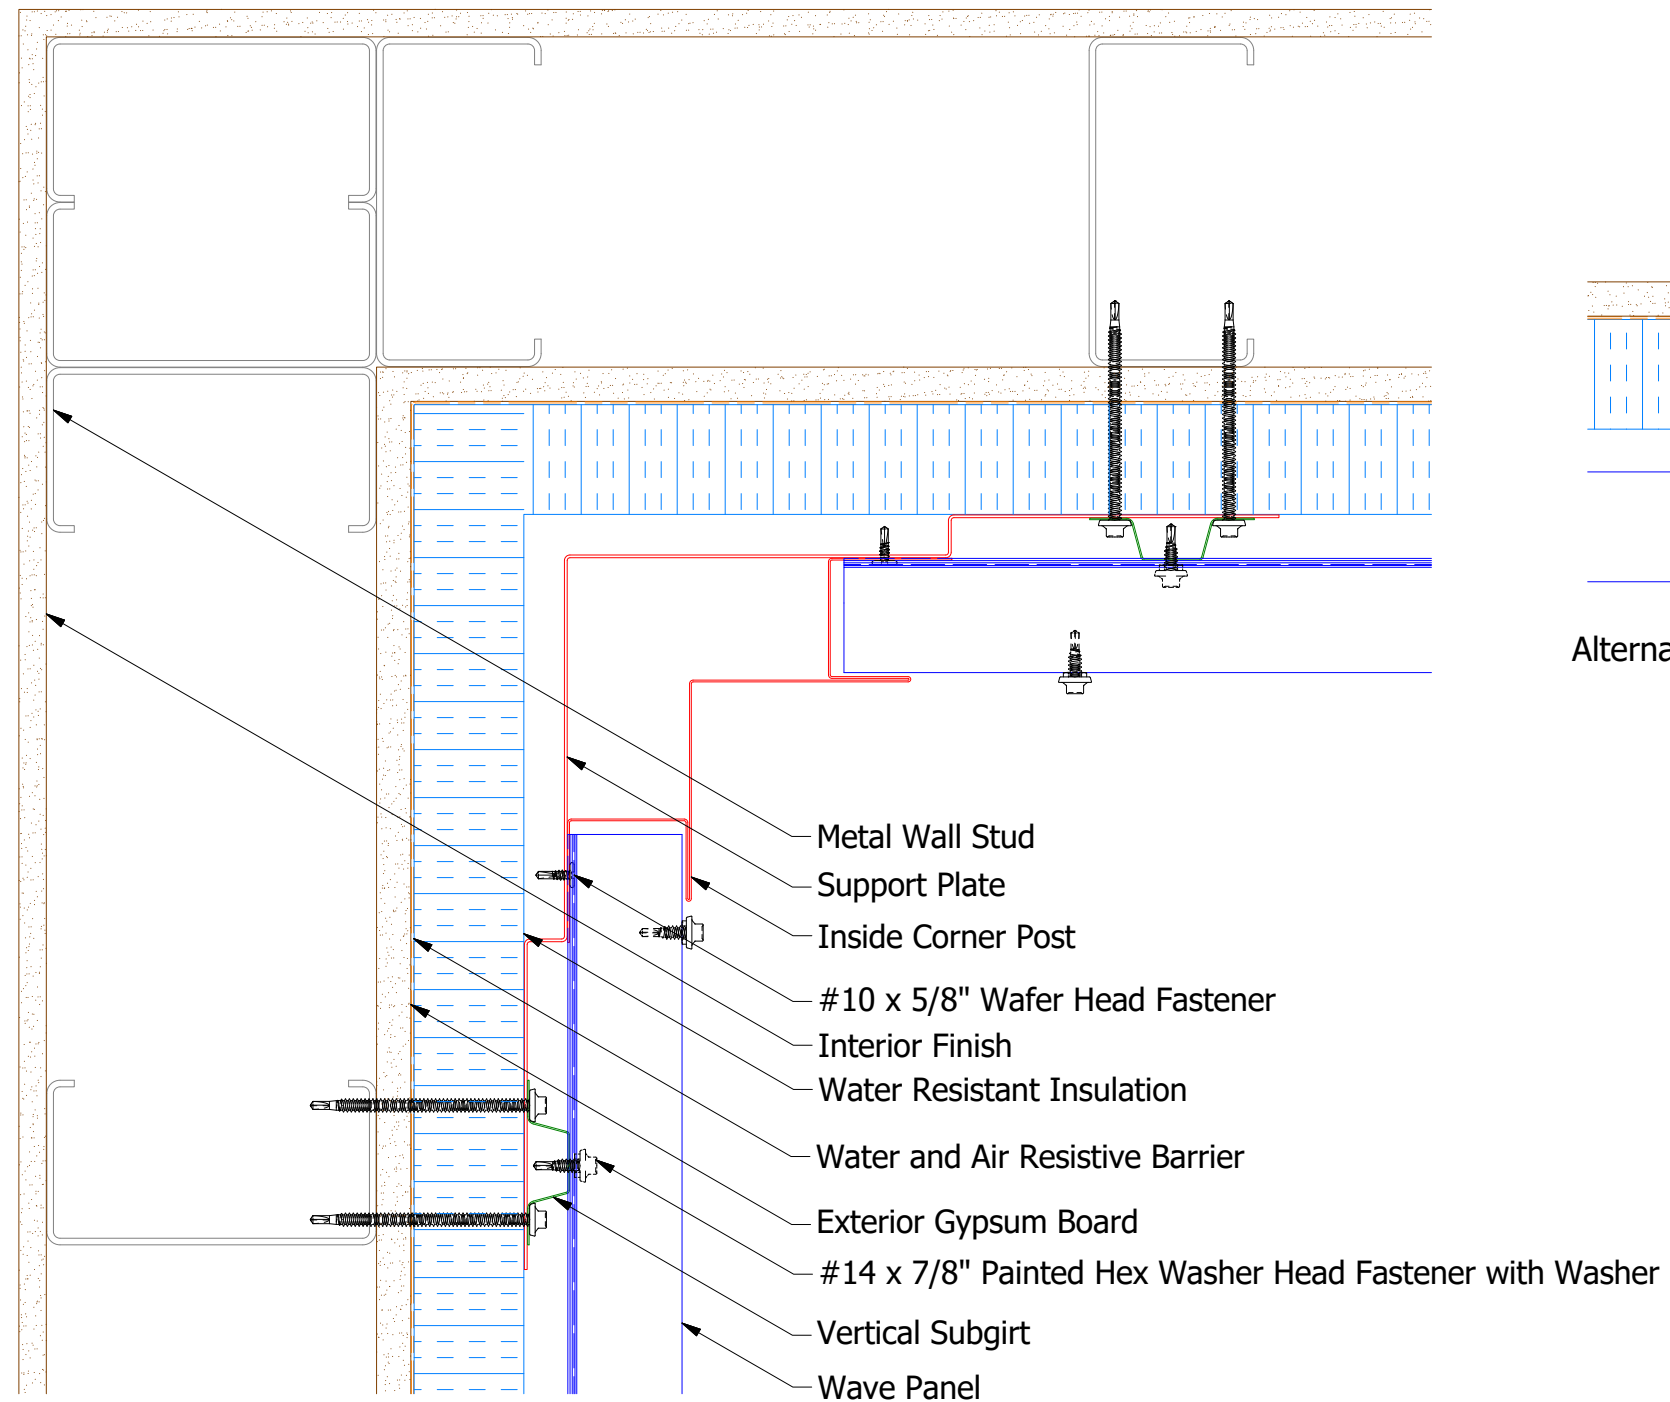


Alternate Subgirt Orientation

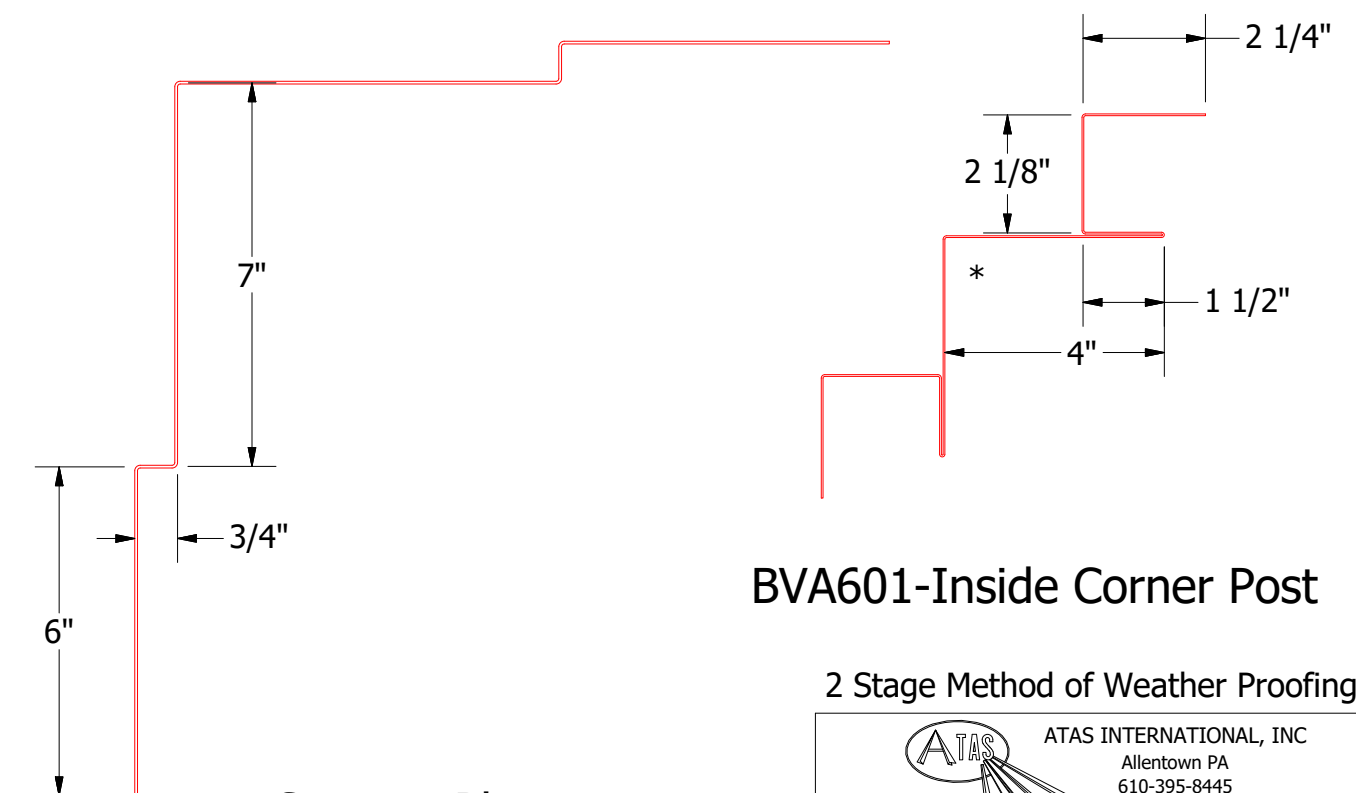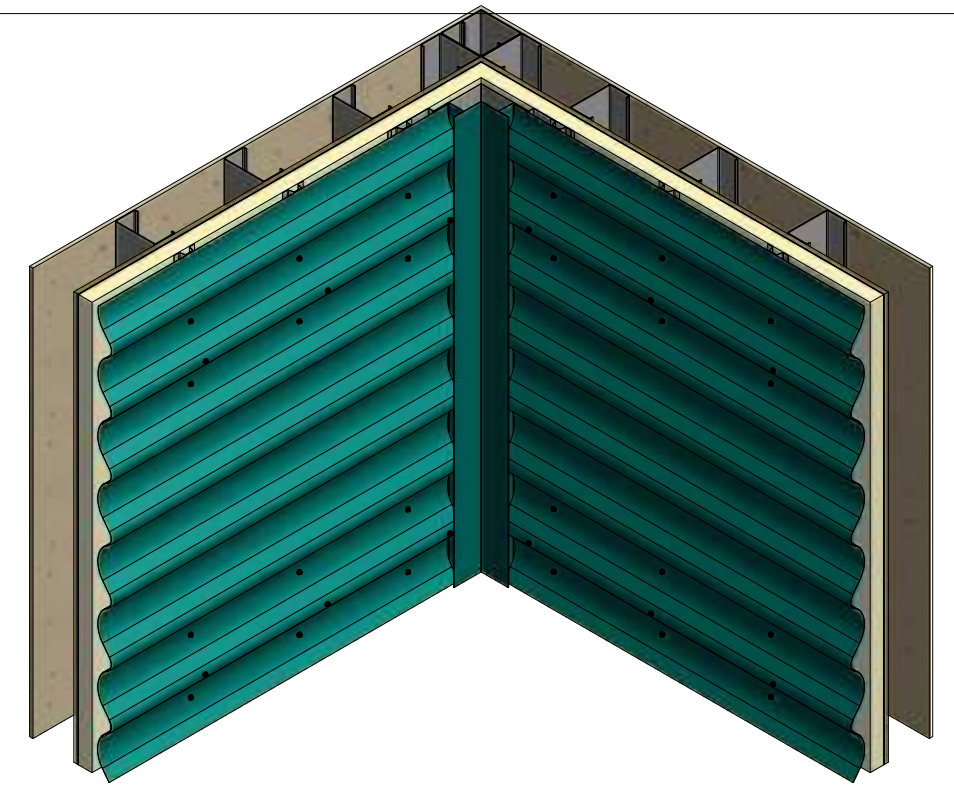

BVA601-Inside Corner Post

2 Stage Method of Weather Proofing

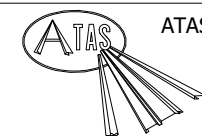

ATAS INTERNATIONAL, INC
Allentown PA
610-395-8445
Mesa AZ
480-558-7210


TITLE	Wave Panel Inside Corner Detail
-------	---------------------------------

DWG. NO.	DR	DATE
	KRK	5/15/2015
MATERIAL	APP	DATE
PP	SH. SIZE	SCALE
	B	X:X


NOTE: Optional 18 GA. Plate for Outside Corner Post is Available

					Wave Panel Inside Corner Detail			
					DWG. NO.		DR	DATE
							KRK	5/15/2015
					MATERIAL		APP	DATE
REV. NO.	DATE	DESCRIPTION OF REVISION			BY	APP	SH. SIZE	SCALE
							B	X:X




Horizontal Panel

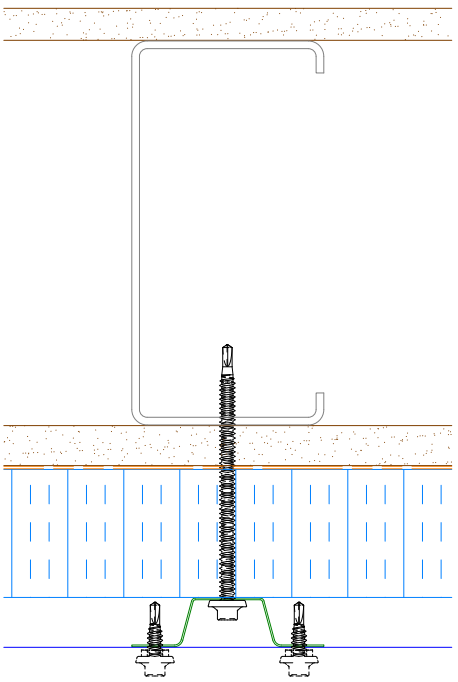

Alternate Subgirt Orientation

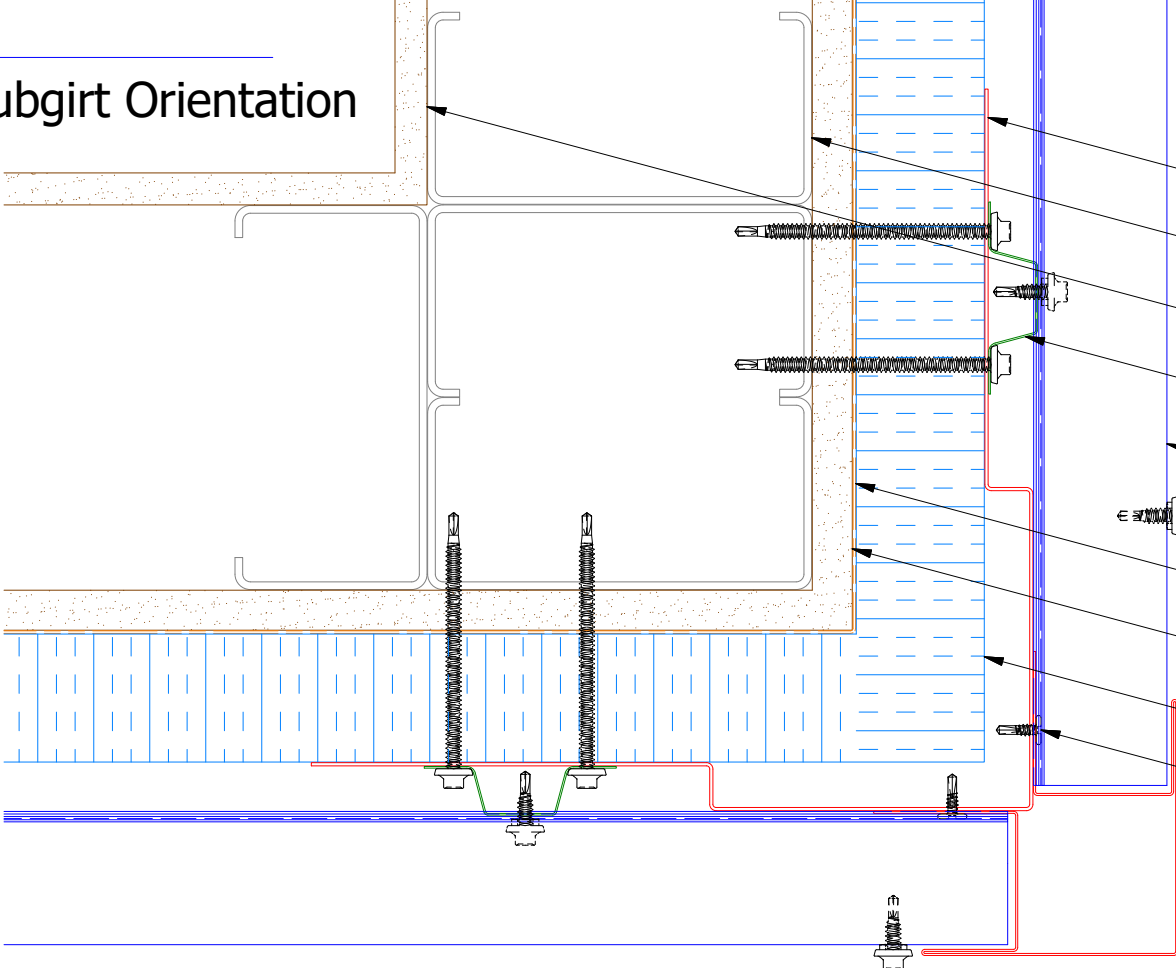

BVA602-Outside Corner Post

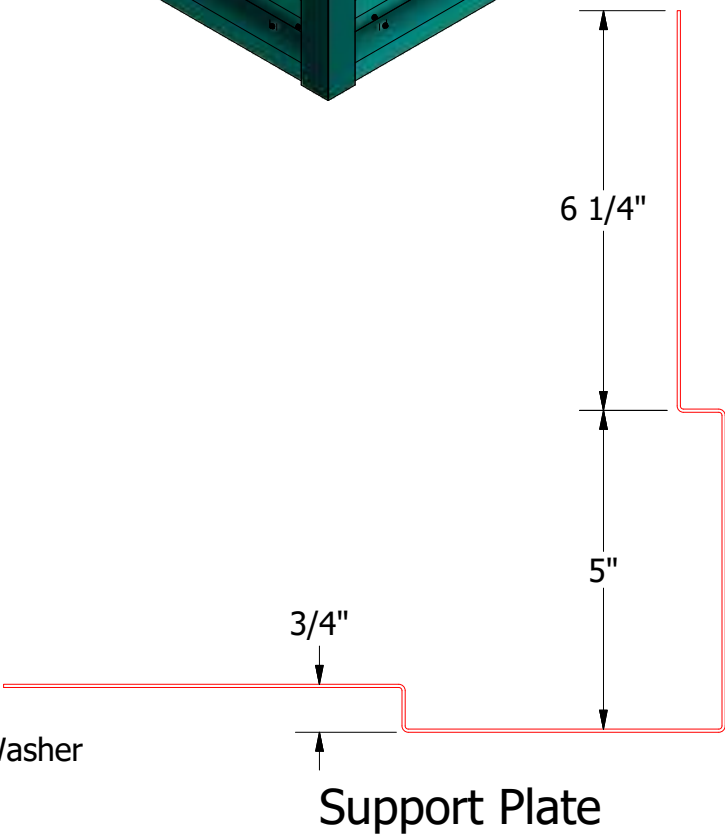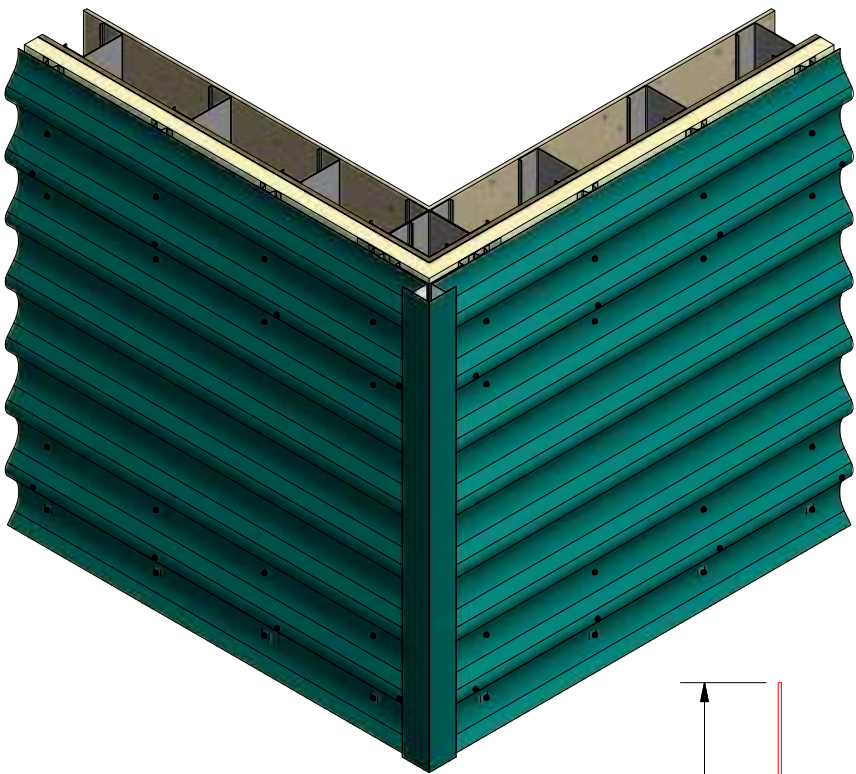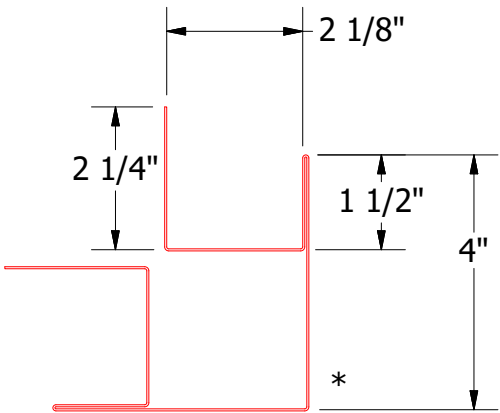




- Support Plate
- Metal Wall Stud
- Interior Finish
- Vertical Subgirt
- Wave Panel
- #14 x 7/8" Painted Hex Washer Head Fastener with Washer
- Water and Air Resistive Barrier
- Exterior Gypsum Board
- Water Resistant Insulation
- #10 x 5/8" Wafer Head Fastener
- Outside Corner Post

NOTE: Optional 18 GA. Plate for Outside Corner Post is Available

2 Stage Method of Weather Proofing


		ATAS INTERNATIONAL, INC	
		Allentown PA 610-395-8445 Mesa AZ 480-558-7210	
TITLE Wave Panel Outside Corner Detail			
DWG. NO.		DR KRK	DATE 5/15/2015
MATERIAL		APP	DATE
		SH. SIZE B	SCALE X:X

Horizontal Panel

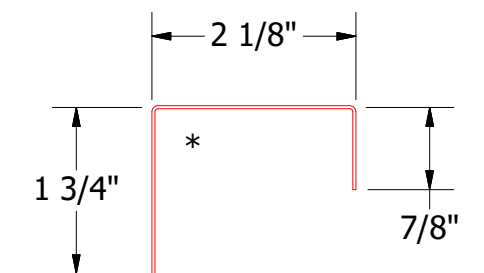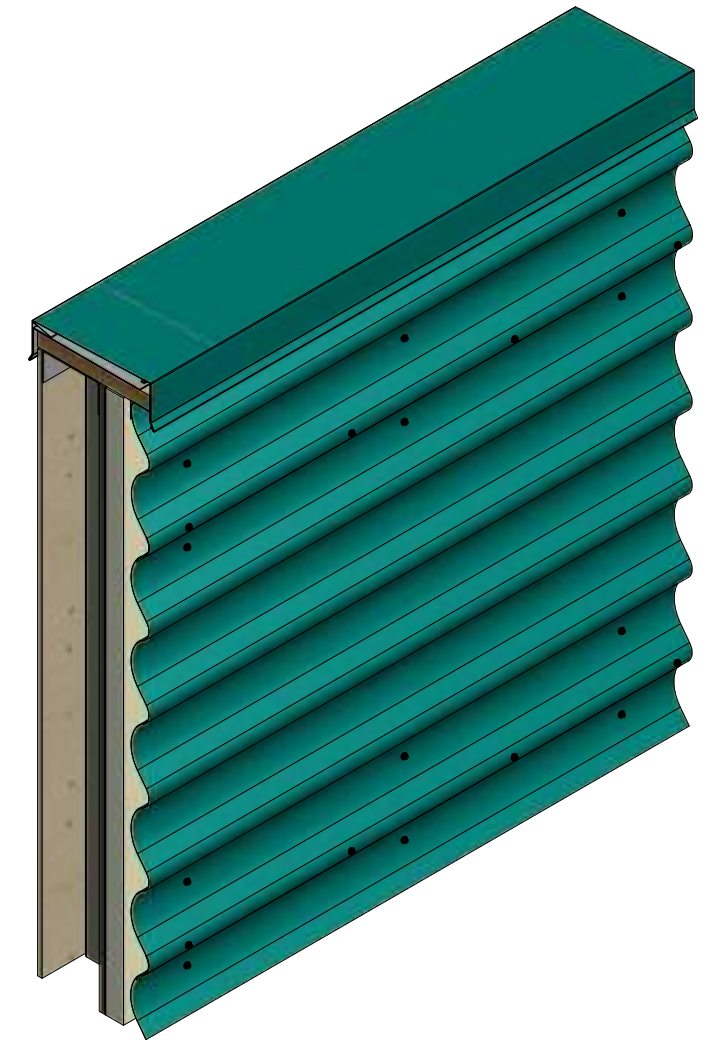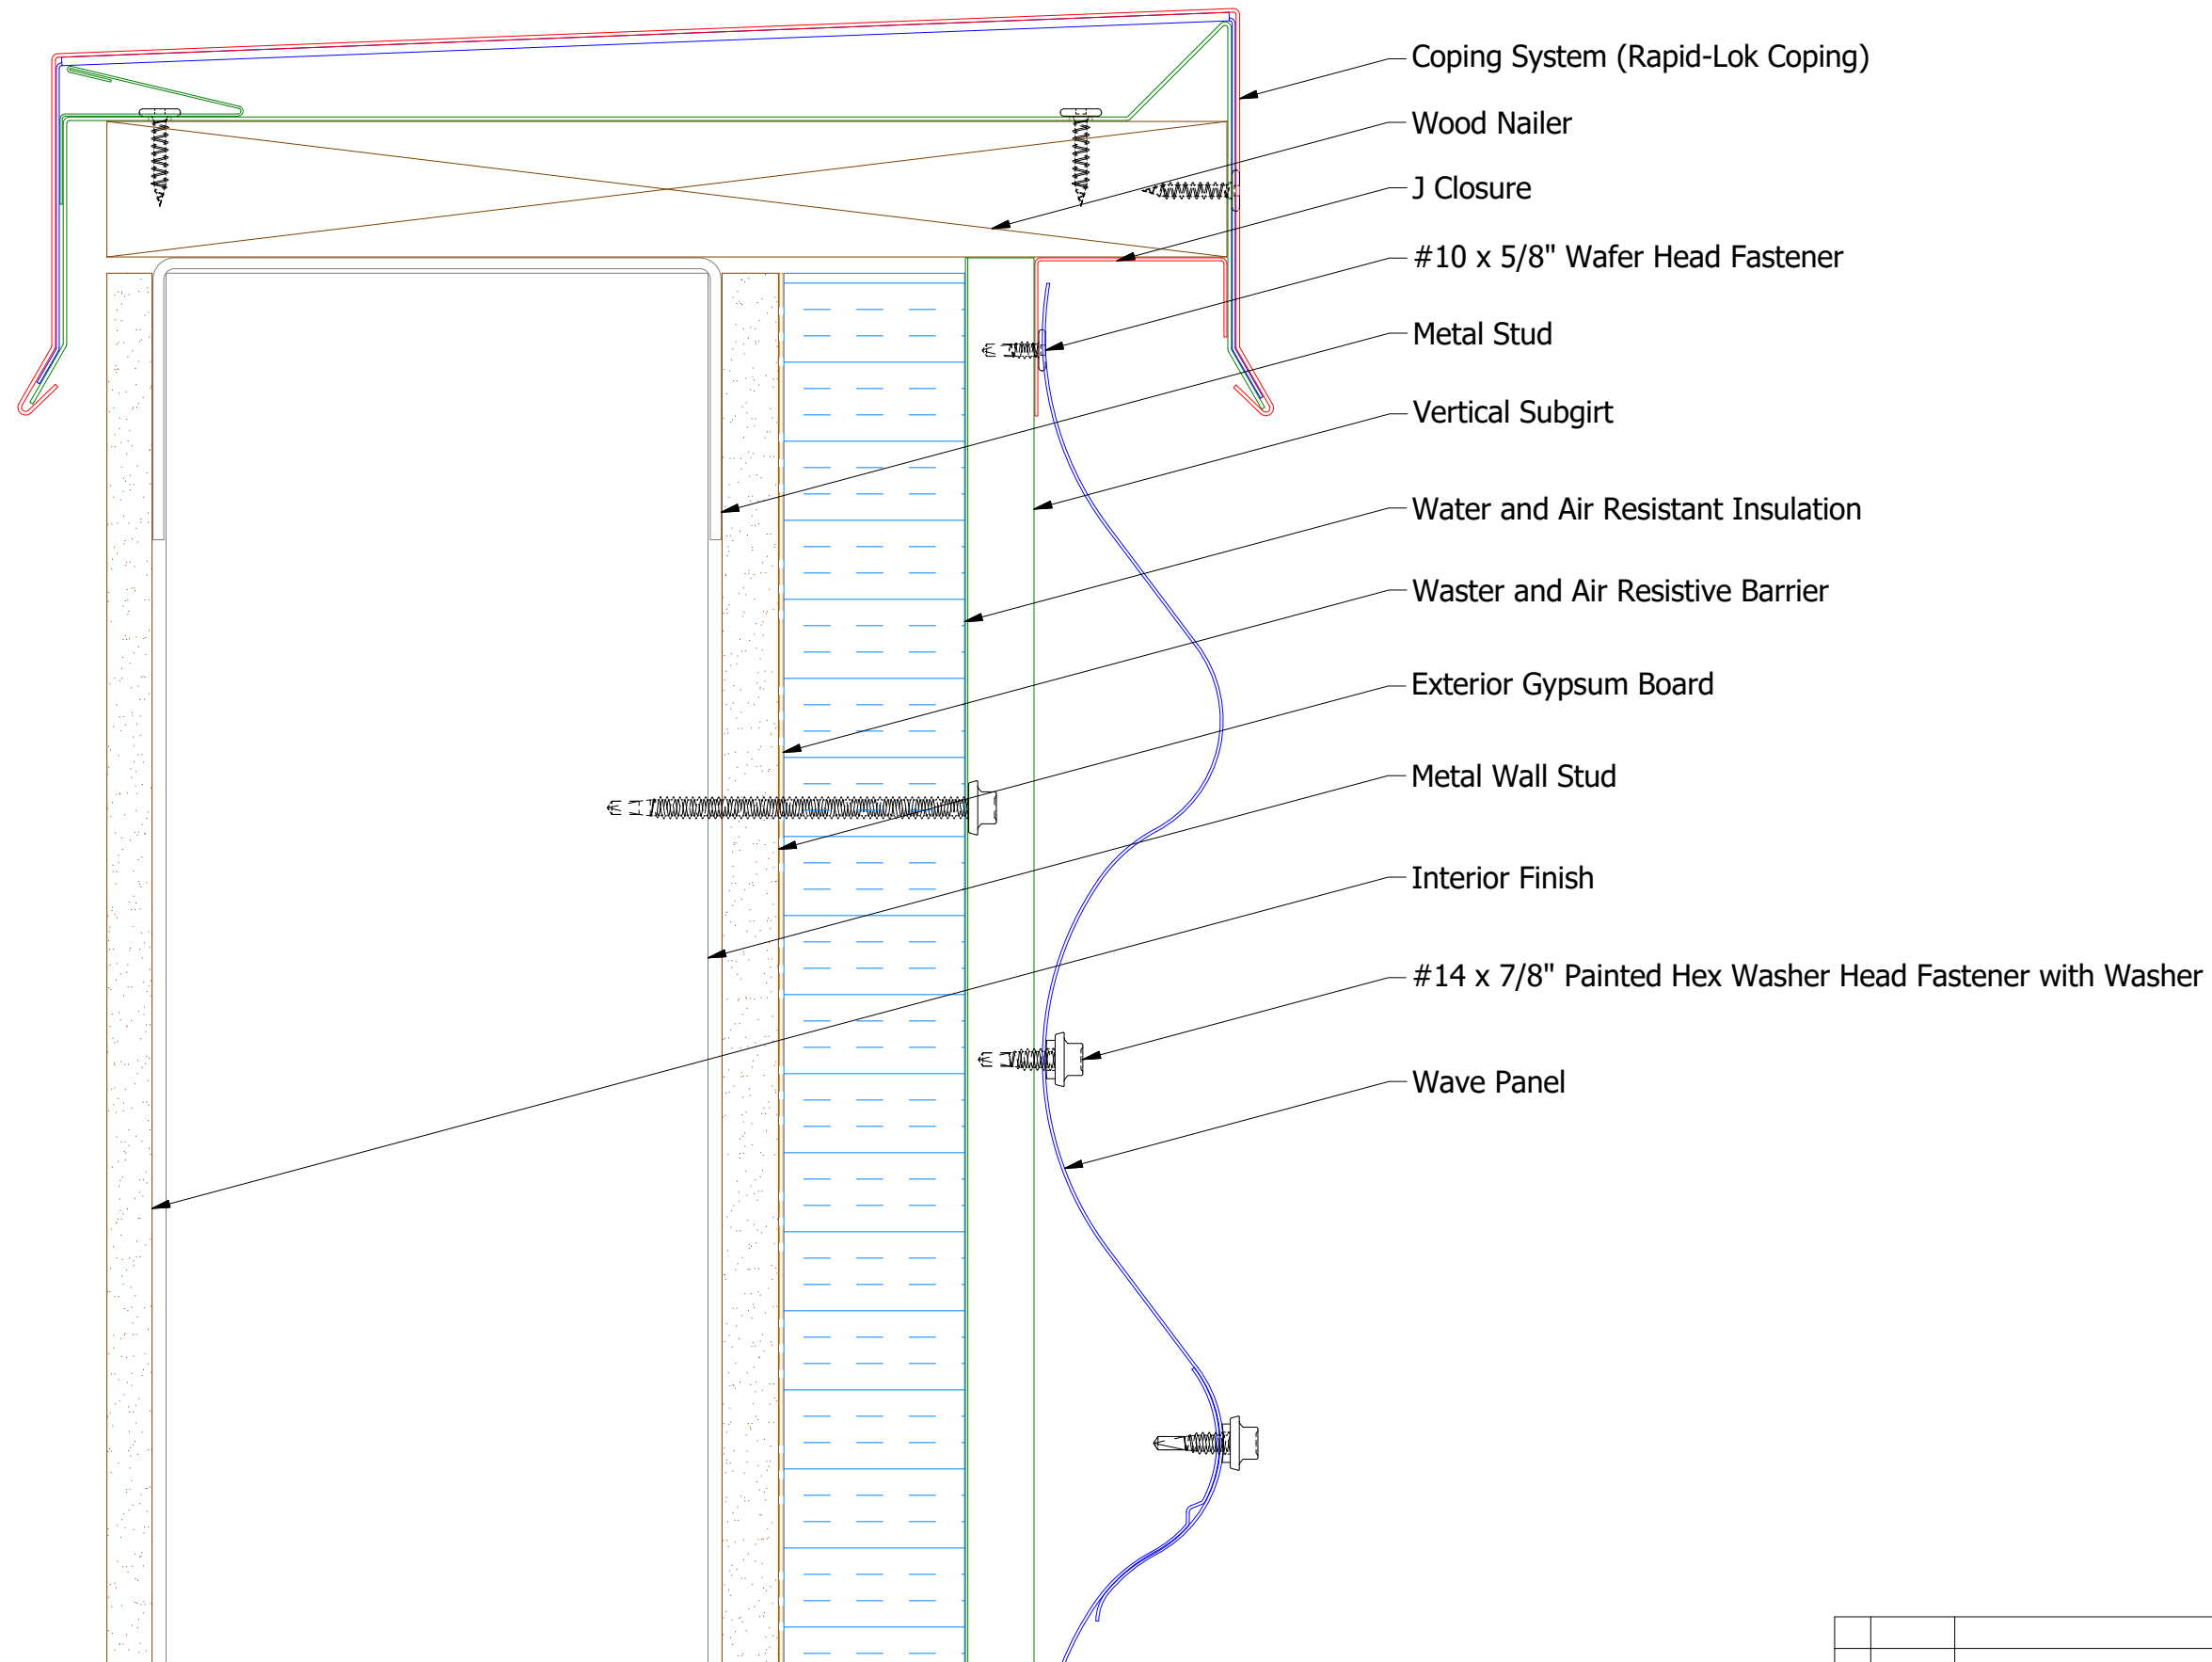

BVA270-J Closure





2 Stage Method of Weather Proofing

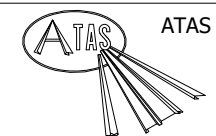

ATAS INTERNATIONAL, INC
Allentown PA
610-395-8445
Mesa AZ
480-558-7210

					Wave Panel Top of Wall Detail			
					DWG. NO.		DR	DATE
							KRK	5/15/2015
					MATERIAL		APP	DATE
REV. NO.	DATE	DESCRIPTION OF REVISION	BY	APP			SH. SIZE	SCALE
							B	X:X

Horizontal Panel

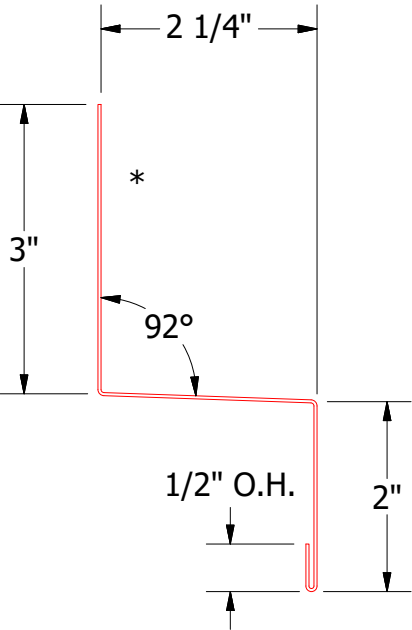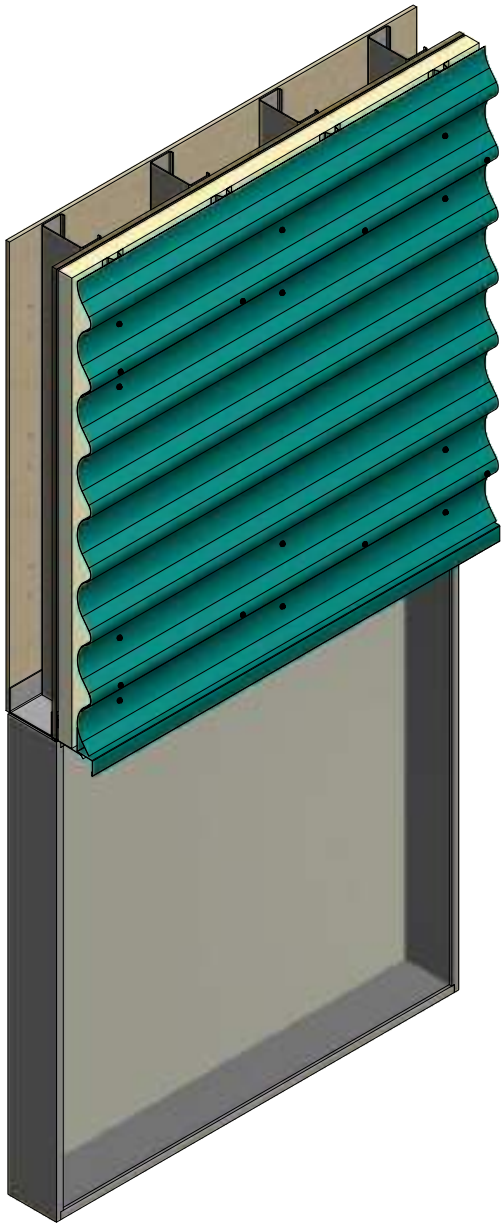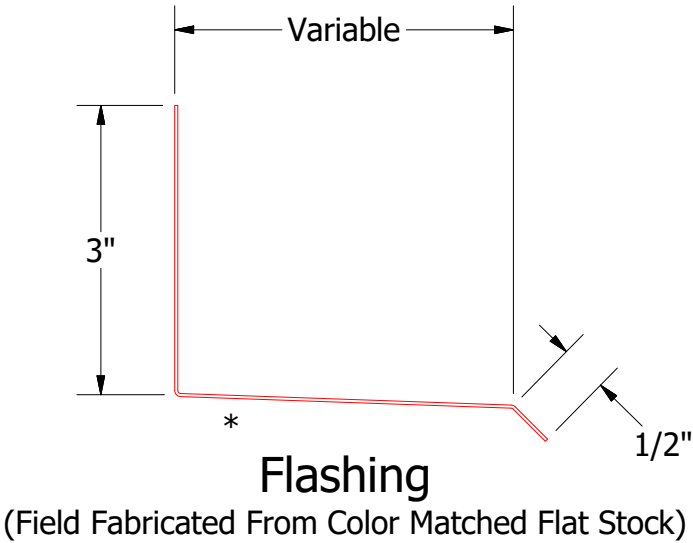
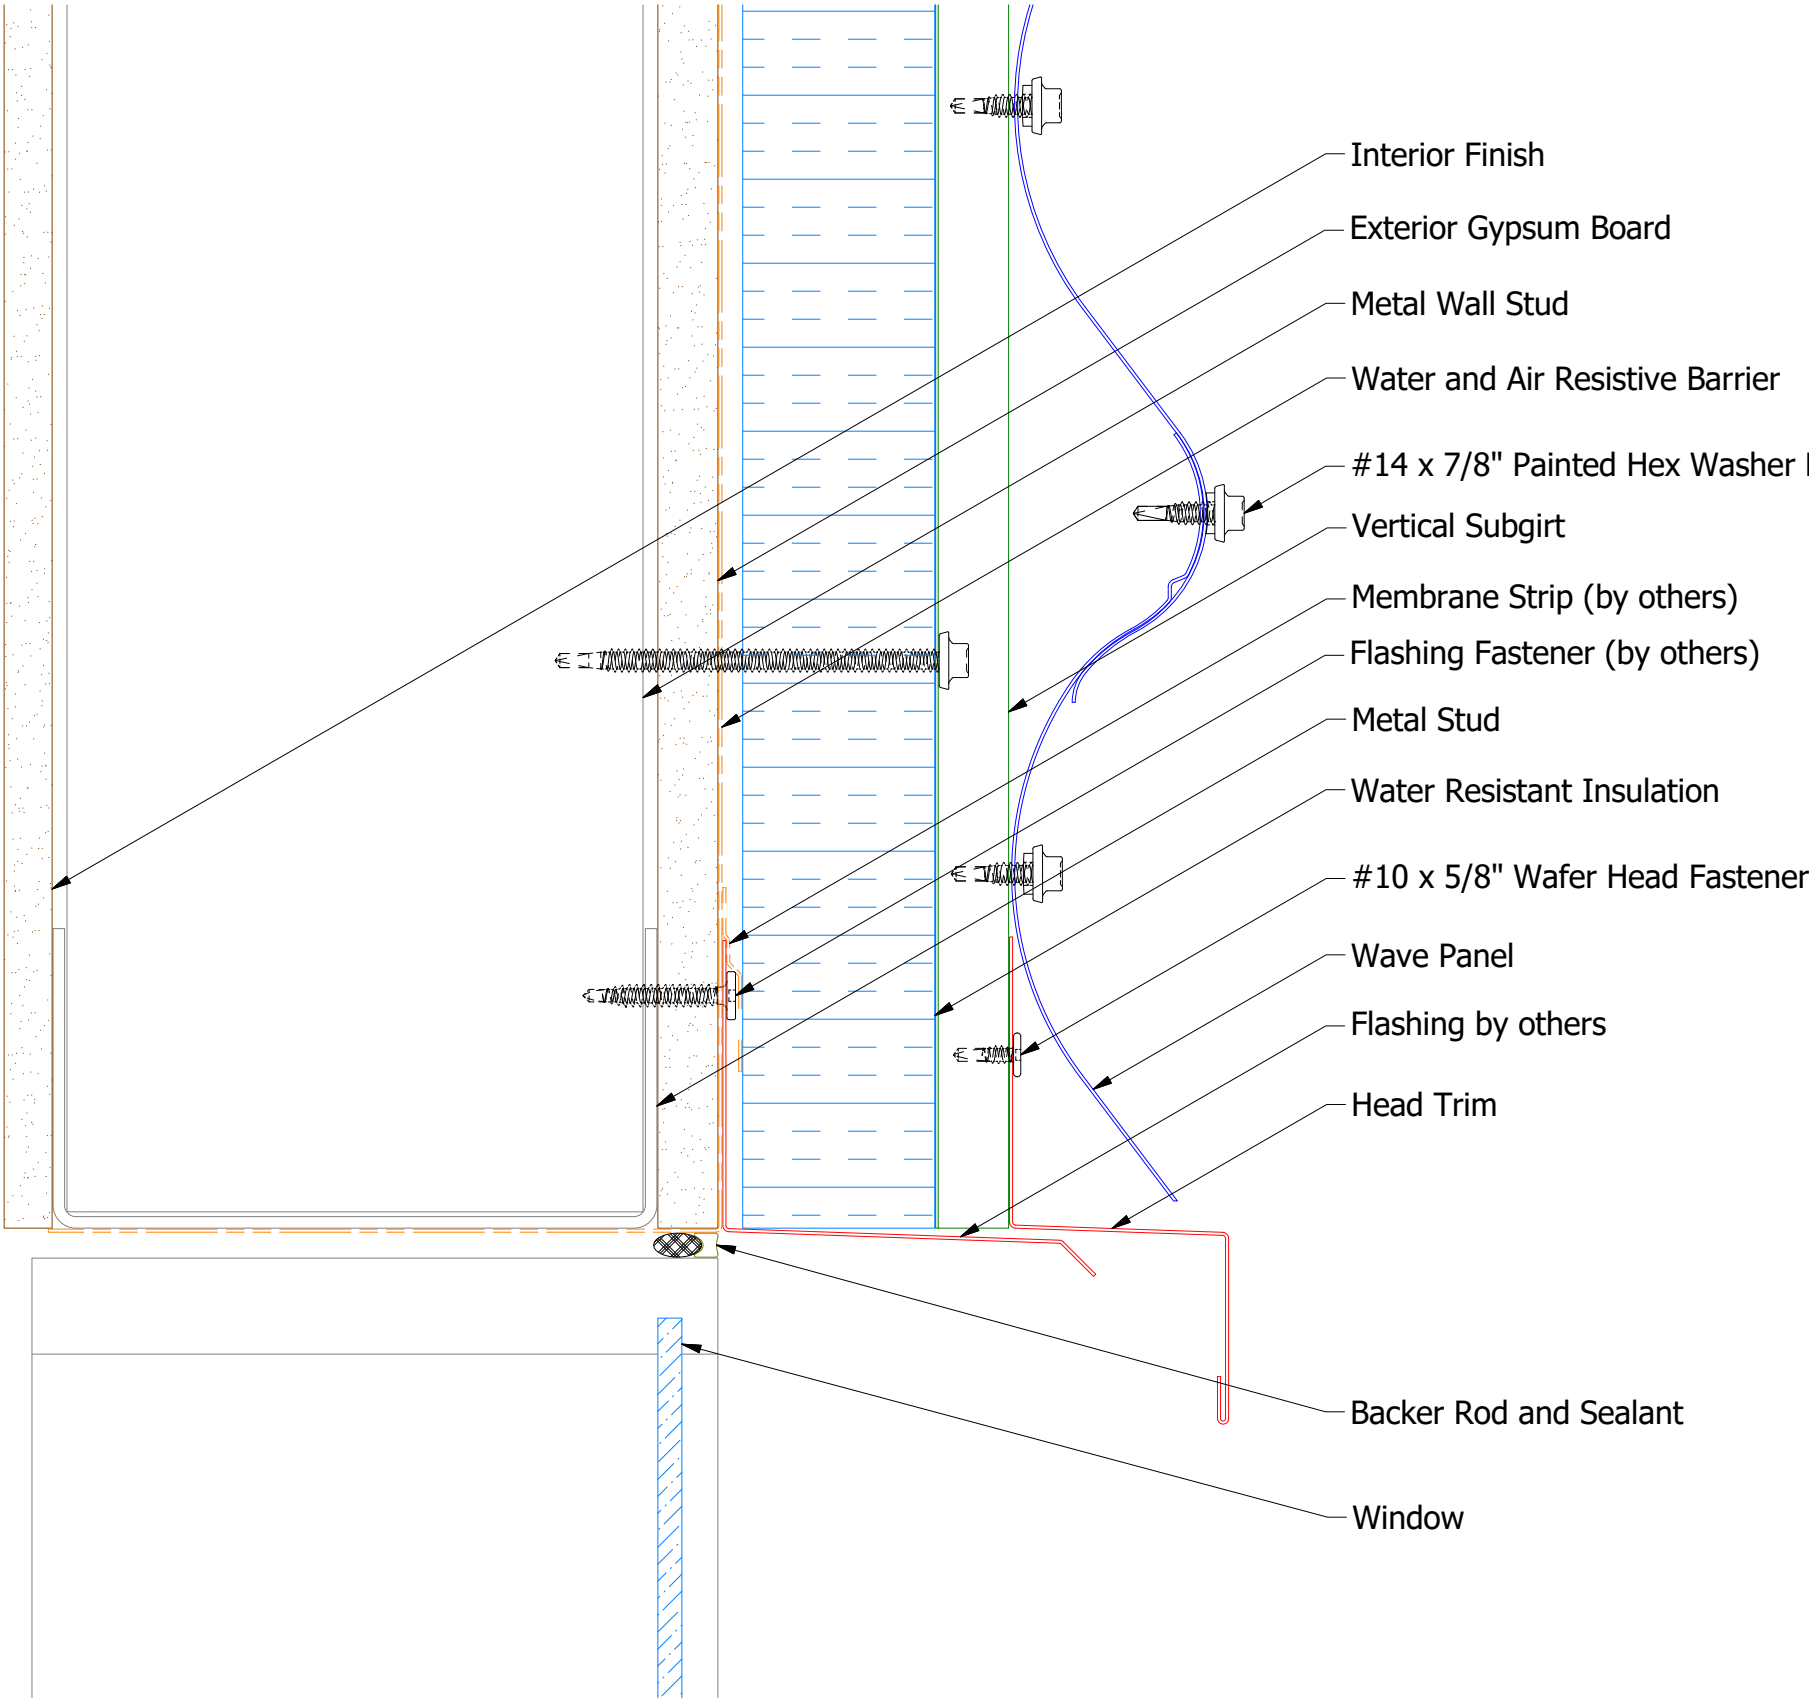


2 Stage Method of Weather Proofing


TITLE		Wave Panel Head Detail	
DWG. NO.	DR	KRK	DATE
APP	DATE	SH. SIZE	B
SCALE	X:X		

REV. NO.	DATE	DESCRIPTION OF REVISION	BY	APP


Horizontal Panel

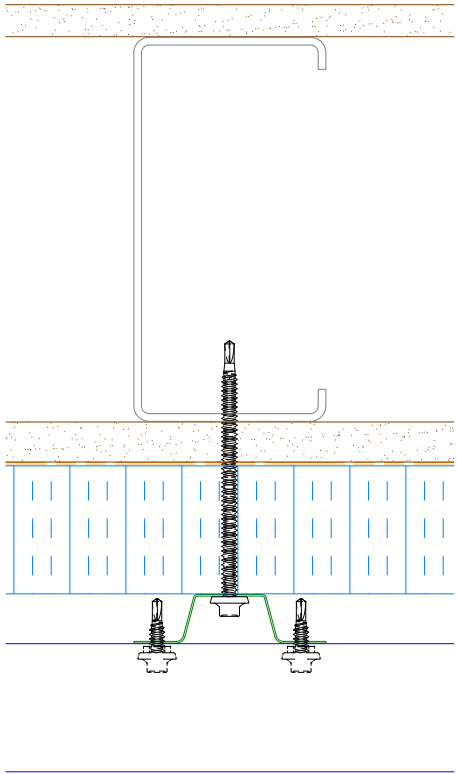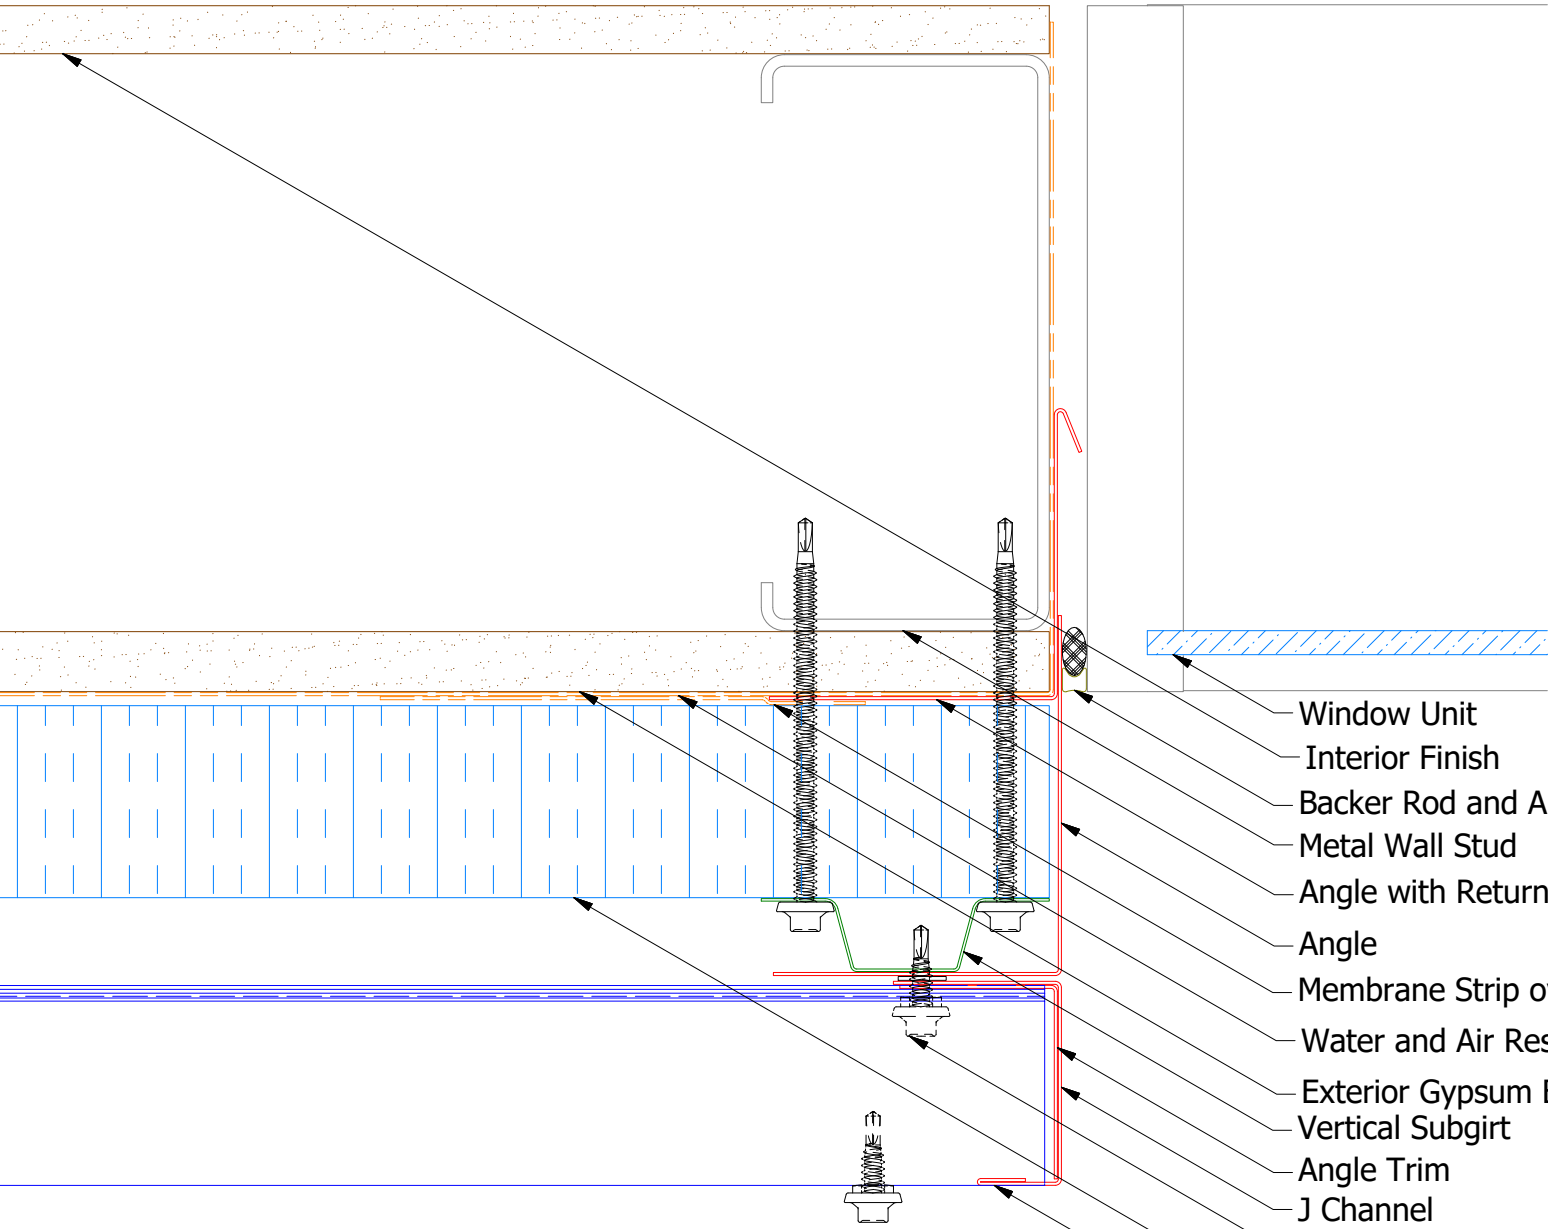


Alternate Subgirt Orientation (NTS)

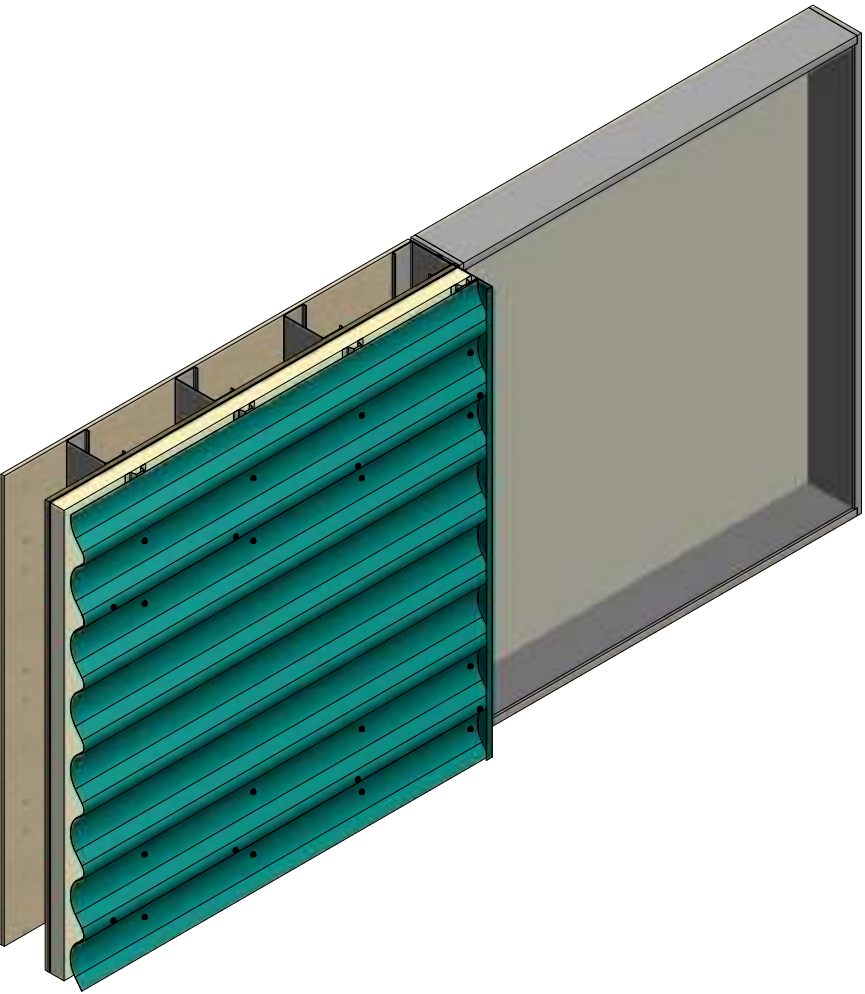


- Window Unit
- Interior Finish
- Backer Rod and Appropriate Sealant
- Metal Wall Stud
- Angle with Return
- Angle
- Membrane Strip over Angle Trim
- Water and Air Resistive Barrier
- Exterior Gypsum Board
- Vertical Subgirt
- Angle Trim
- J Channel
- #14 x 7/8" Painted Hex Washer Head Fastener with Washer
- Water Resistant Insulation
- Wave Panel

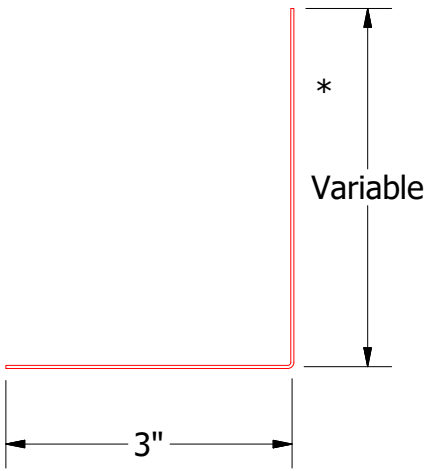


Angle Trim

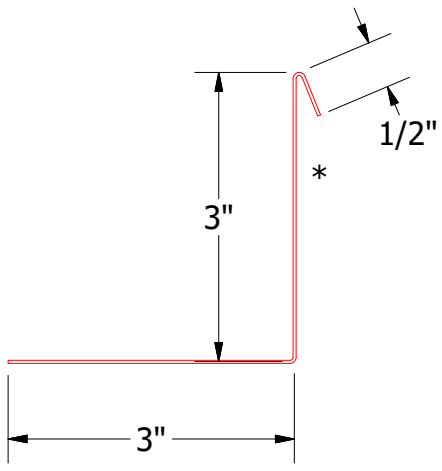

BVA683-Angle with Return

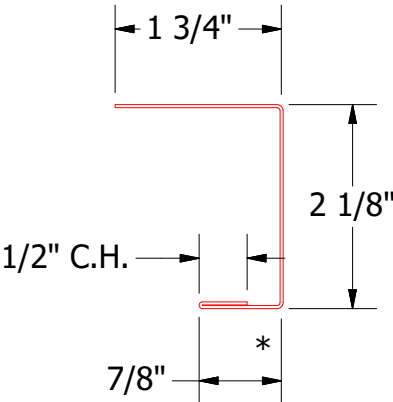

BVA218-J Channel

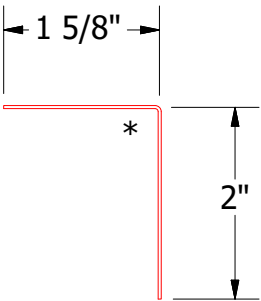





BVA680-Angle Trim

2 Stage Method of Weather Proofing

TITLE		Wave Panel Jamb Detail	
DWG. NO.	DR	KRK	DATE 5/15/2015
MATERIAL	APP		DATE
SH. SIZE	B	SCALE	X:X

REV. NO.	DATE	DESCRIPTION OF REVISION	BY	APP


Horizontal Panel

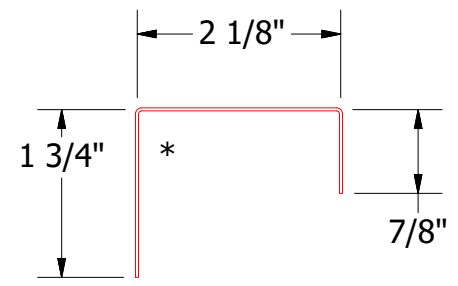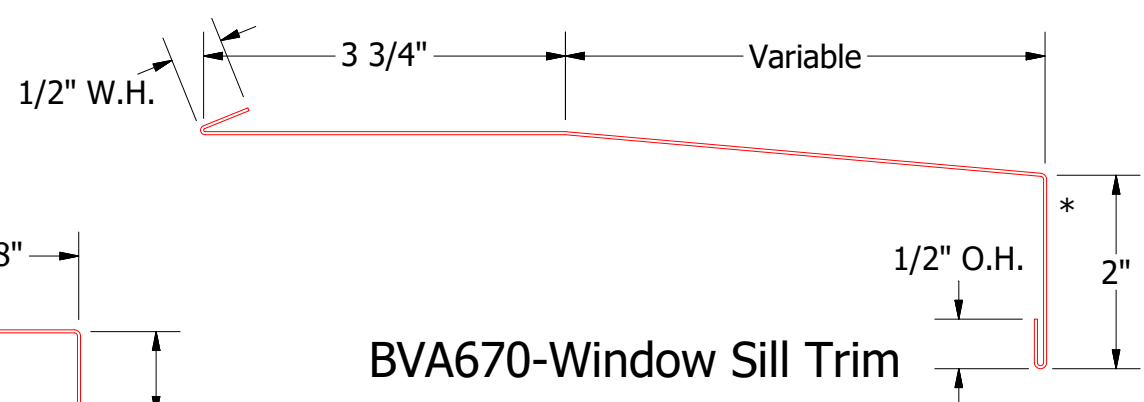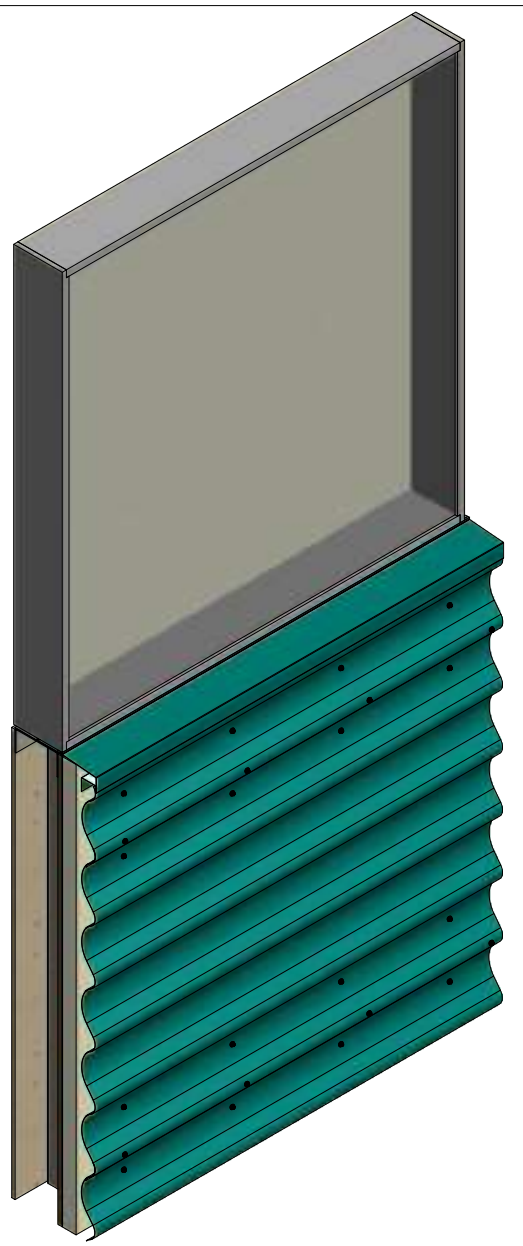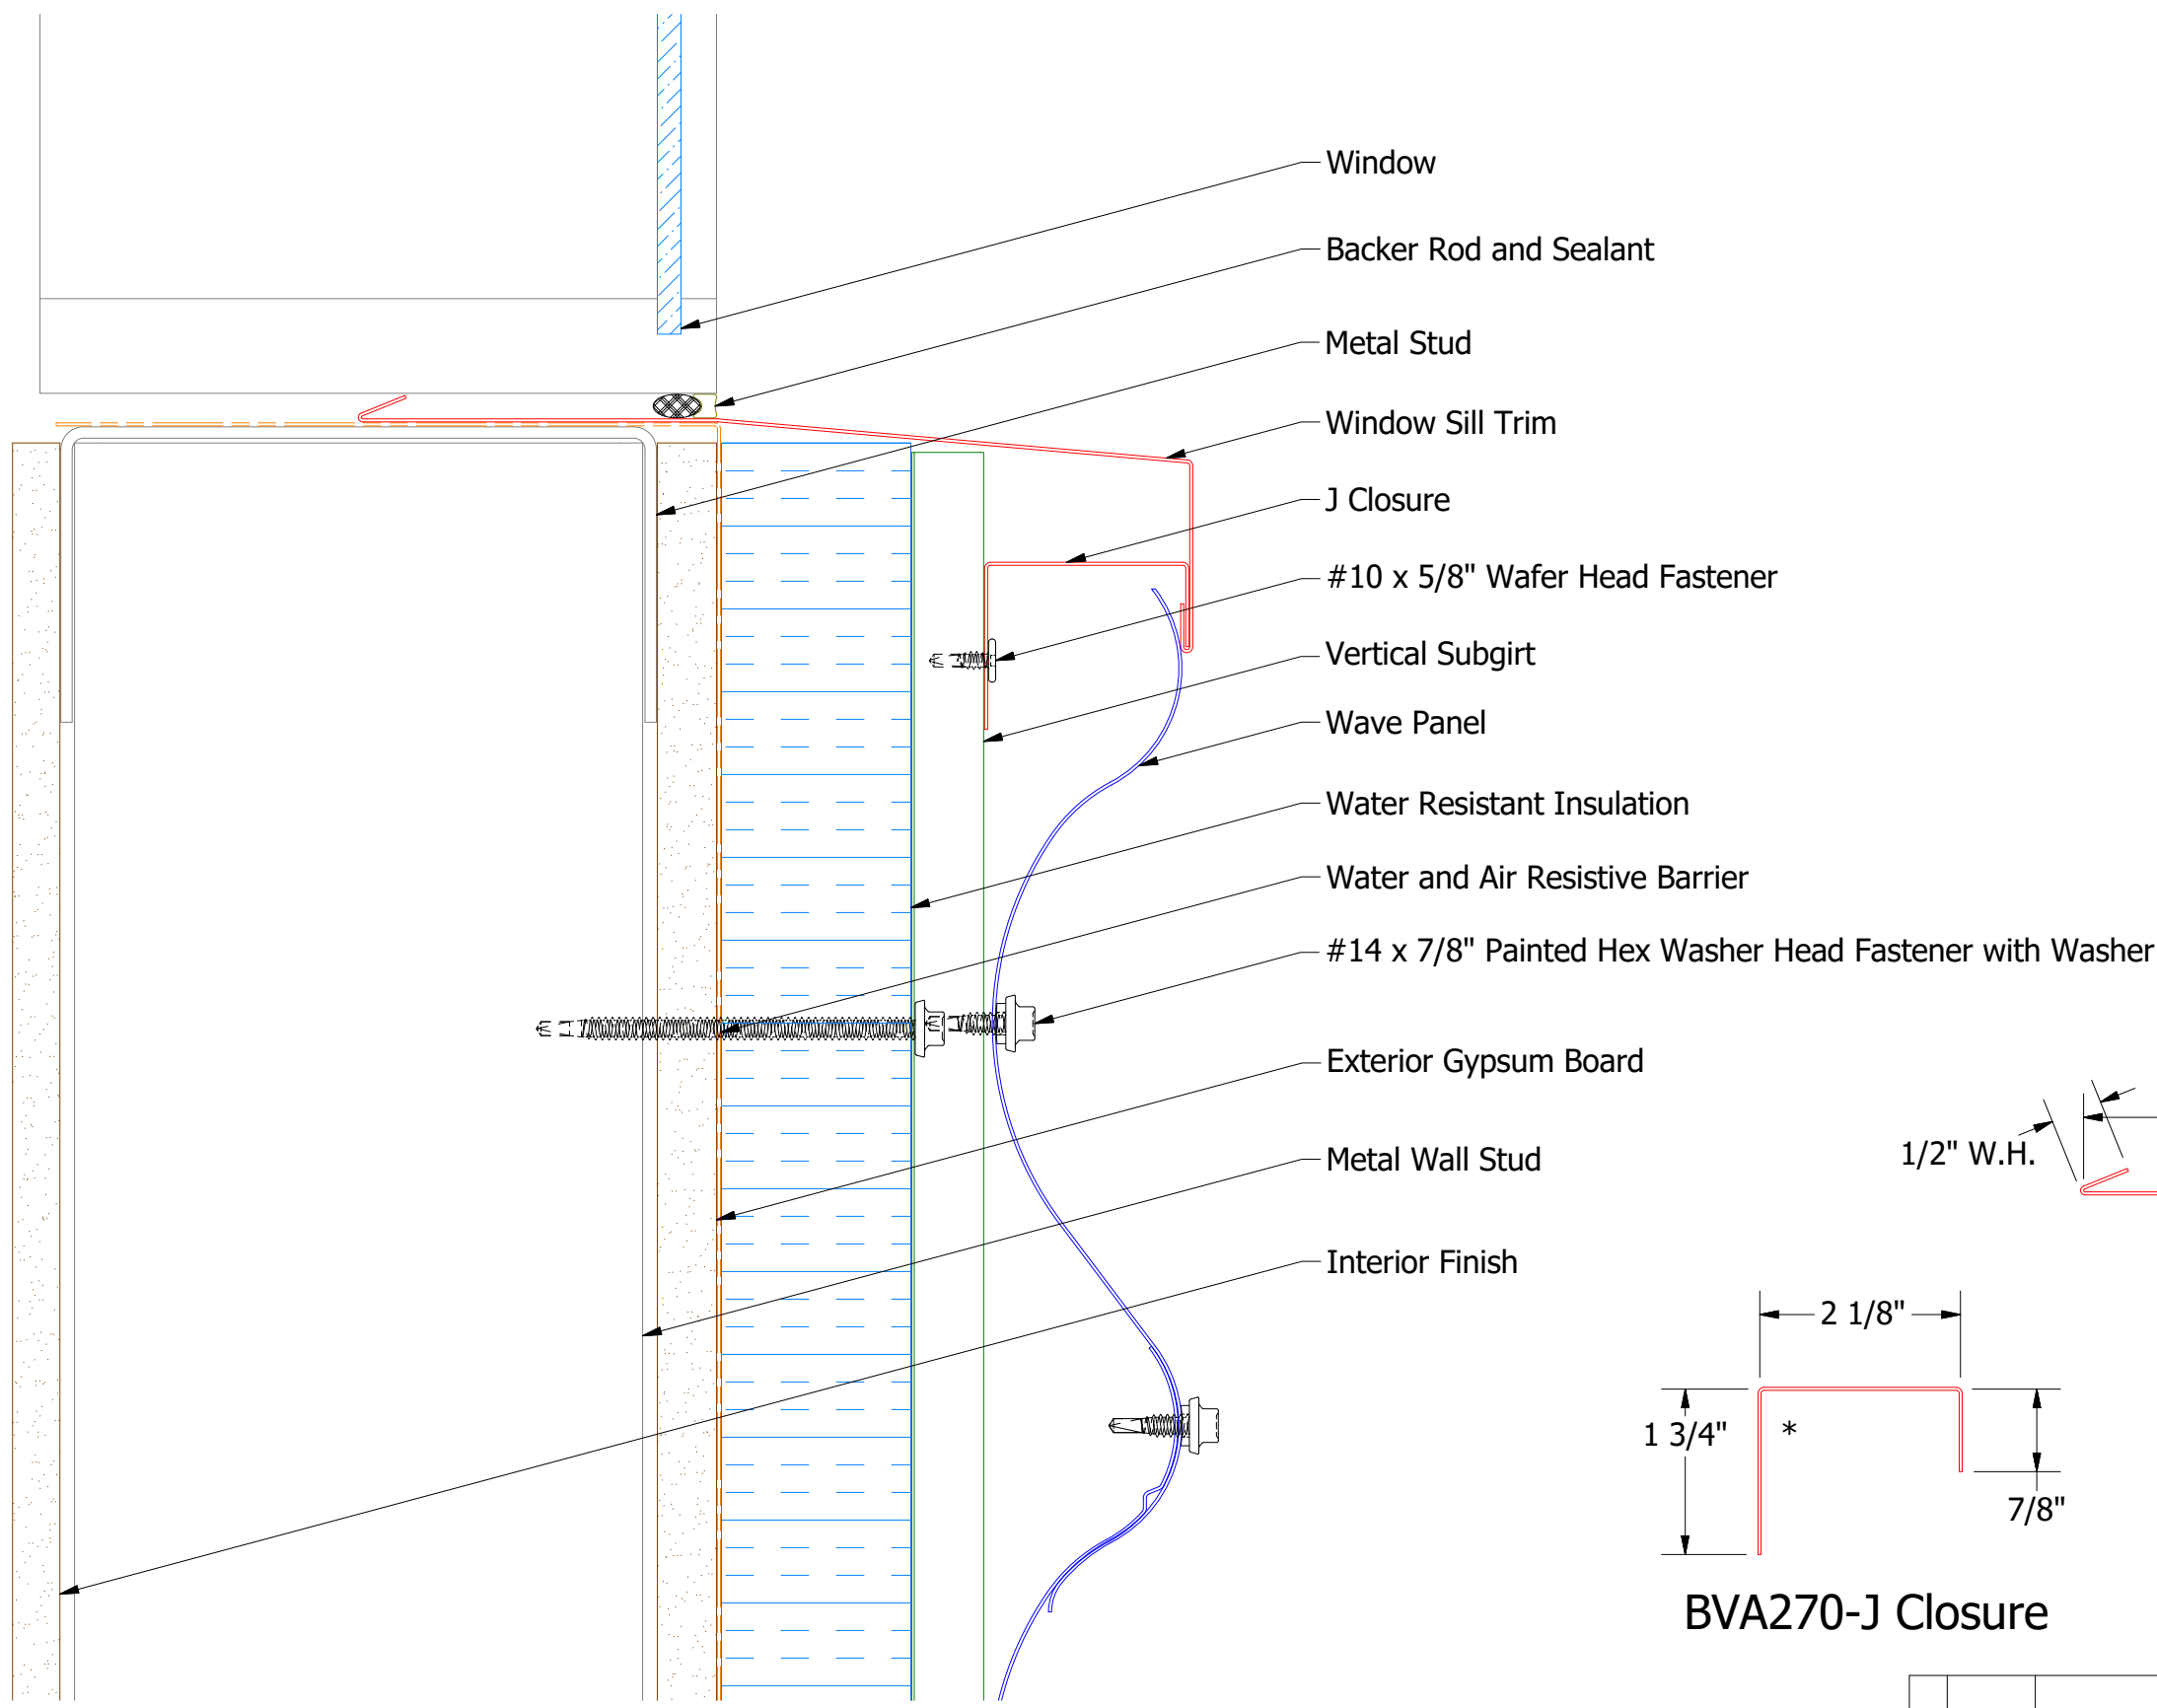

BVA670-Window Sill Trim

BVA270-J Closure

2 Stage Method of Weather Proofing

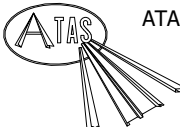

ATAS INTERNATIONAL, INC
Allentown PA
610-395-8445
Mesa AZ
480-558-7210

TITLE			
Wave Panel Window Sill Detail			
DWG. NO.	DR	KRK	DATE
APP	APP		5/18/2015
MATERIAL		SH. SIZE	SCALE
		B	X:X

REV. NO.	DATE	DESCRIPTION OF REVISION	BY	APP