


BARRITECH VP
ROLLER-APPLIED
SYSTEM

BARRITECH VP
SPRAY-APPLIED
SYSTEM

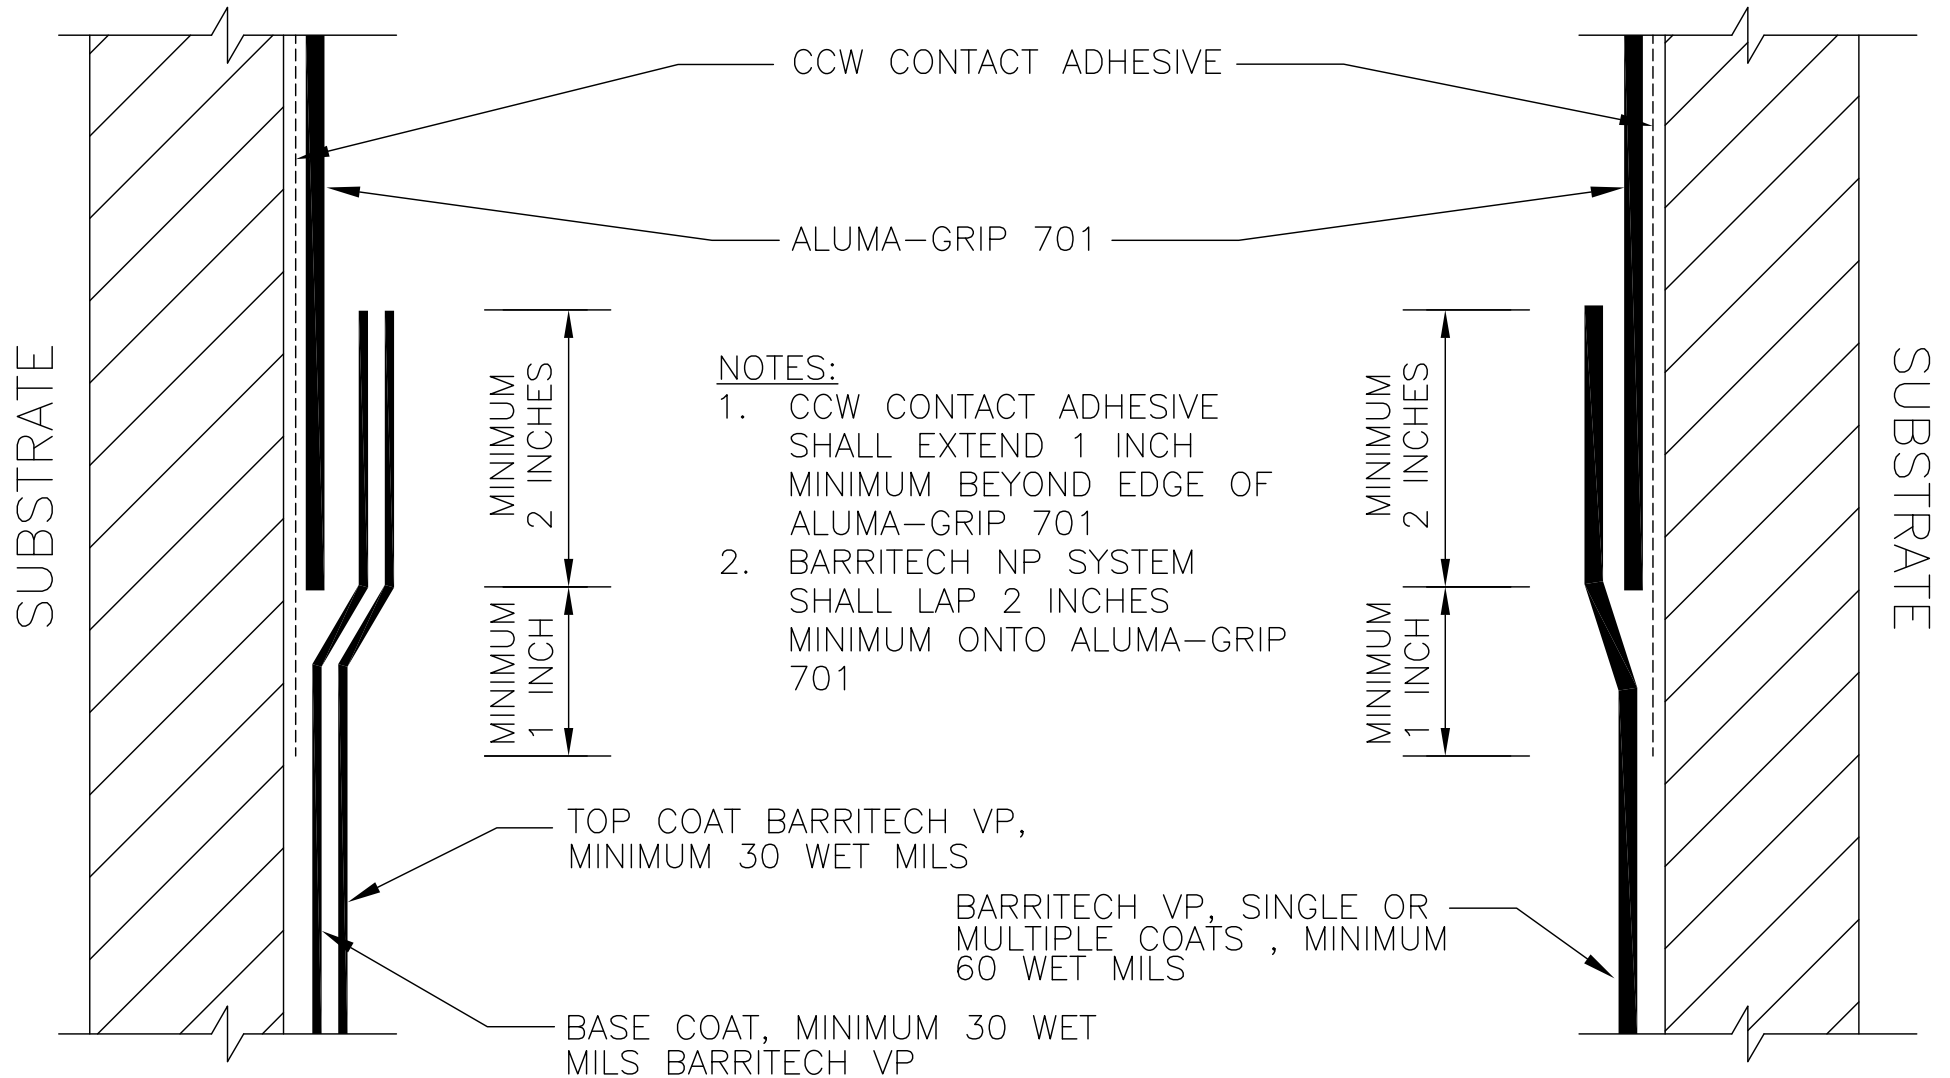

DETAIL IS INTENDED TO BE A GUIDE
FOR AIR BARRIER INSTALLATION ONLY.

BVP-2A

BARRITECH VP ALUMA-GRIP
701 STRIP TERMINATION 1

CARLISLE
COATINGS & WATERPROOFING

© 2014 CARLISLE CORPORATION