


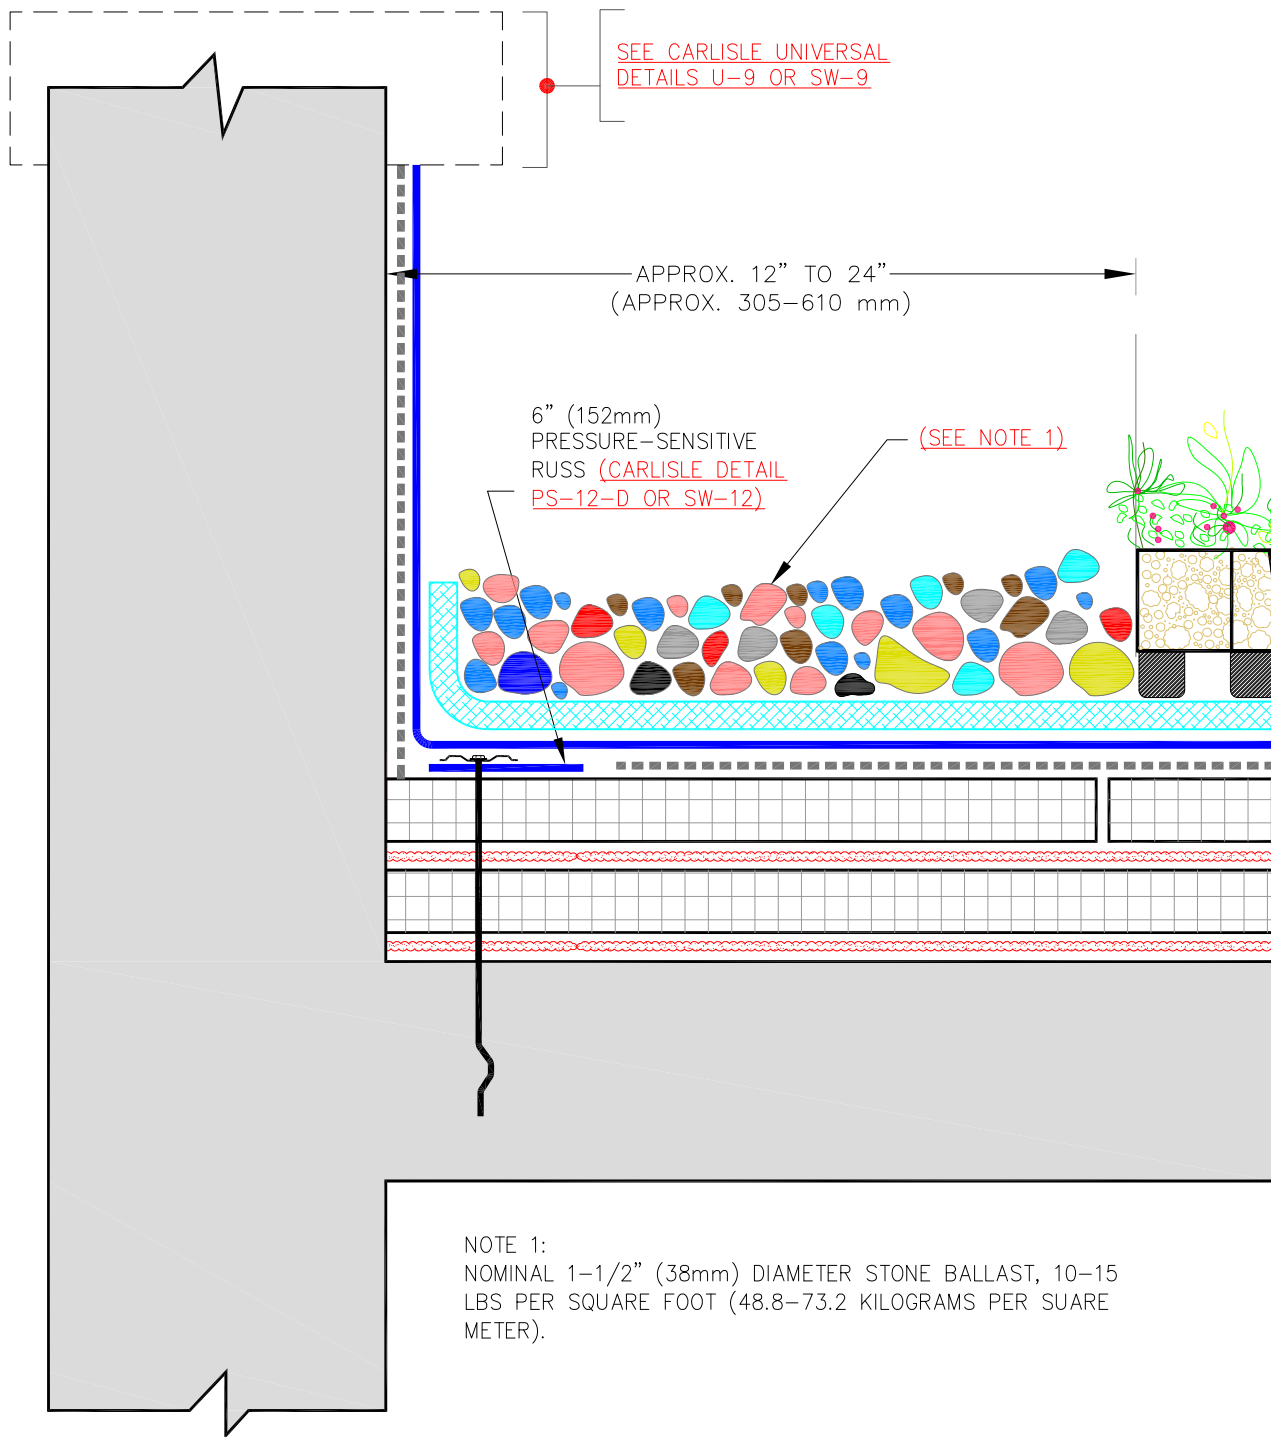

20100420

CARLISLE
Carlisle SynTec Incorporated

**HYDROPACK® PARAPET /
CURB FLASHING**

DETAIL(S) NOT TO SCALE

JULY 26, 2011

© 2010 Carlisle SynTec a division of
Carlisle Construction Materials
Incorporated

carlislegreen

ROOF GARDEN
DETAILS

GREEN GRID
SYSTEM

HP

SHEET NO.

3

SHEET SEQUENCE 003