

CEMENT PLASTER

SELF-FURRED EXPANDED METAL LATH

WATER RESISTANCE BARRIER

SELF-ADHERED FLASHING

WALL SHEATHING


METAL STUD

METAL TRACK

CEMCO M-SLIDE EXPANSION JOINT

CONCRETE

SELF-ADHERED FLASHING

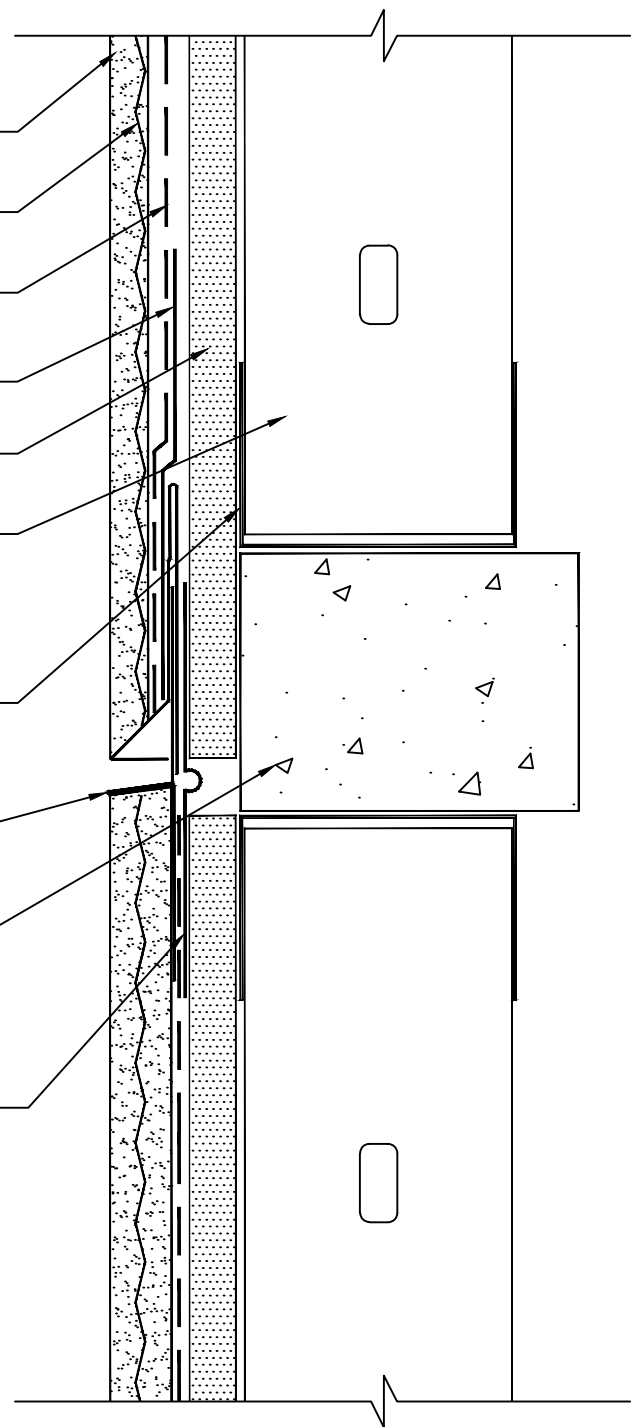

M-SLIDE EXPANSION JOINT INSTALLATION RECOMMENDATION

DISCLAIMER:

CEMCO assumes no liability for failure resulting from the use of its drawings, computations, or for failure resulting from the use of alternate materials, or improper application or installation. This drawing is supplied solely to assist in the selection and application of CEMCO products. This drawing is generic in nature and should not be used in design or construction without an independent evaluation by a qualified Architect or Engineer of Record. All warranties of any kind, express or implied, including but not limited to the implied warranties of merchantability and fitness for a particular purpose are disclaimed.

DRAWN BY: T. GARIBEKIAN
DATE: 08/05/2015

APPROVED BY: DON PILZ
DATE: 08/05/2015

SCALE: 3"=1'-0"

INSTALLATION ASSEMBLY

DETAIL NUMBER:

07



WWW.CEMCOSTEEL.COM

263 N. Covina Lane.
City of Industry, CA 91744
PHONE (800) 775-2362
ENG. DEPT.
FAX (626) 369-7243
WWW.CEMCOSTEEL.COM