


SINGLE-PLY: TPO & PVC

-60 to 80 mil TPO

-80 mil PVC

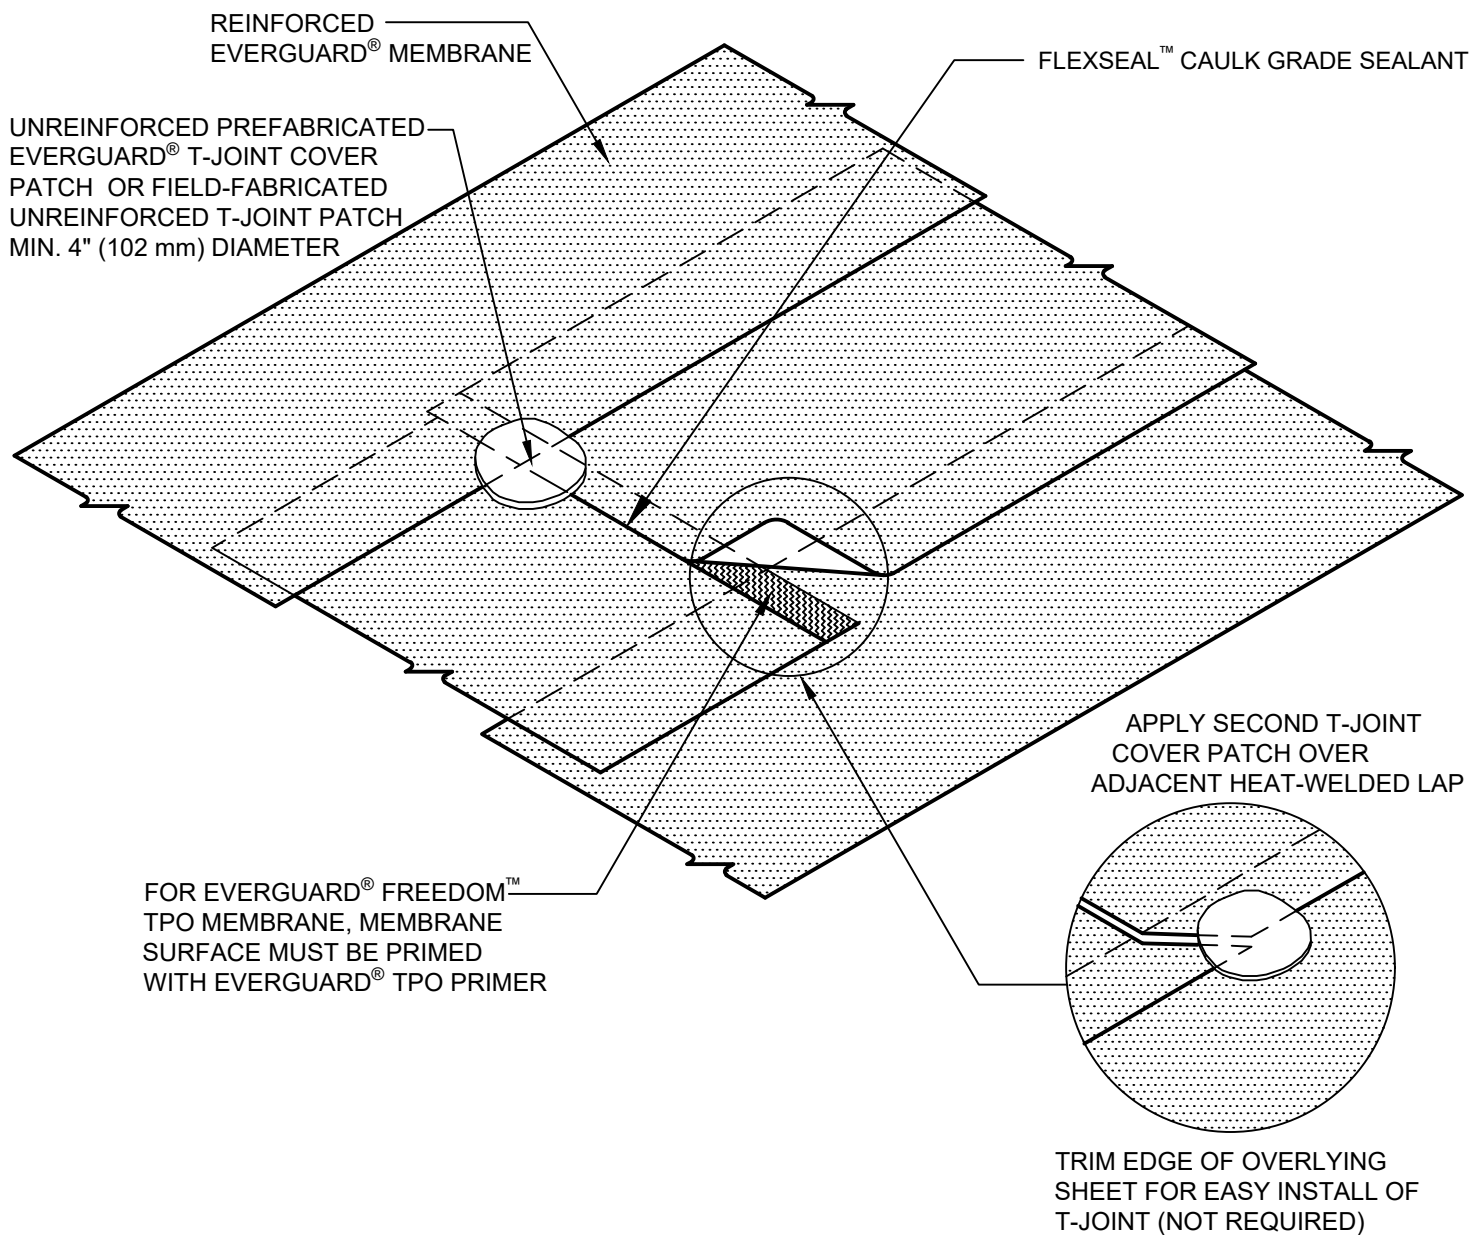

NOTE:

1. FOR INSULATION THICKNESS GREATER THAN 8" (203 mm), A COVER BOARD IS REQUIRED ON MECHANICALLY ATTACHED SYSTEMS ONLY.
2. T-JOINT IS TO BE USED FOR 60-80 MIL TPO AND 80 MIL PVC ONLY.

GAF

T-JOINT COVER PATCH

DRAWING #
105A

THIS DETAIL APPLIES TO:
ALL SYSTEMS

ISSUE / REVISION DATE
8/24/20

SCALE
N.T.S.

LEGEND

HEAT-WELDED