


# SINGLE-PLY: TPO & PVC

-60 to 80 mil TPO

-80 mil PVC

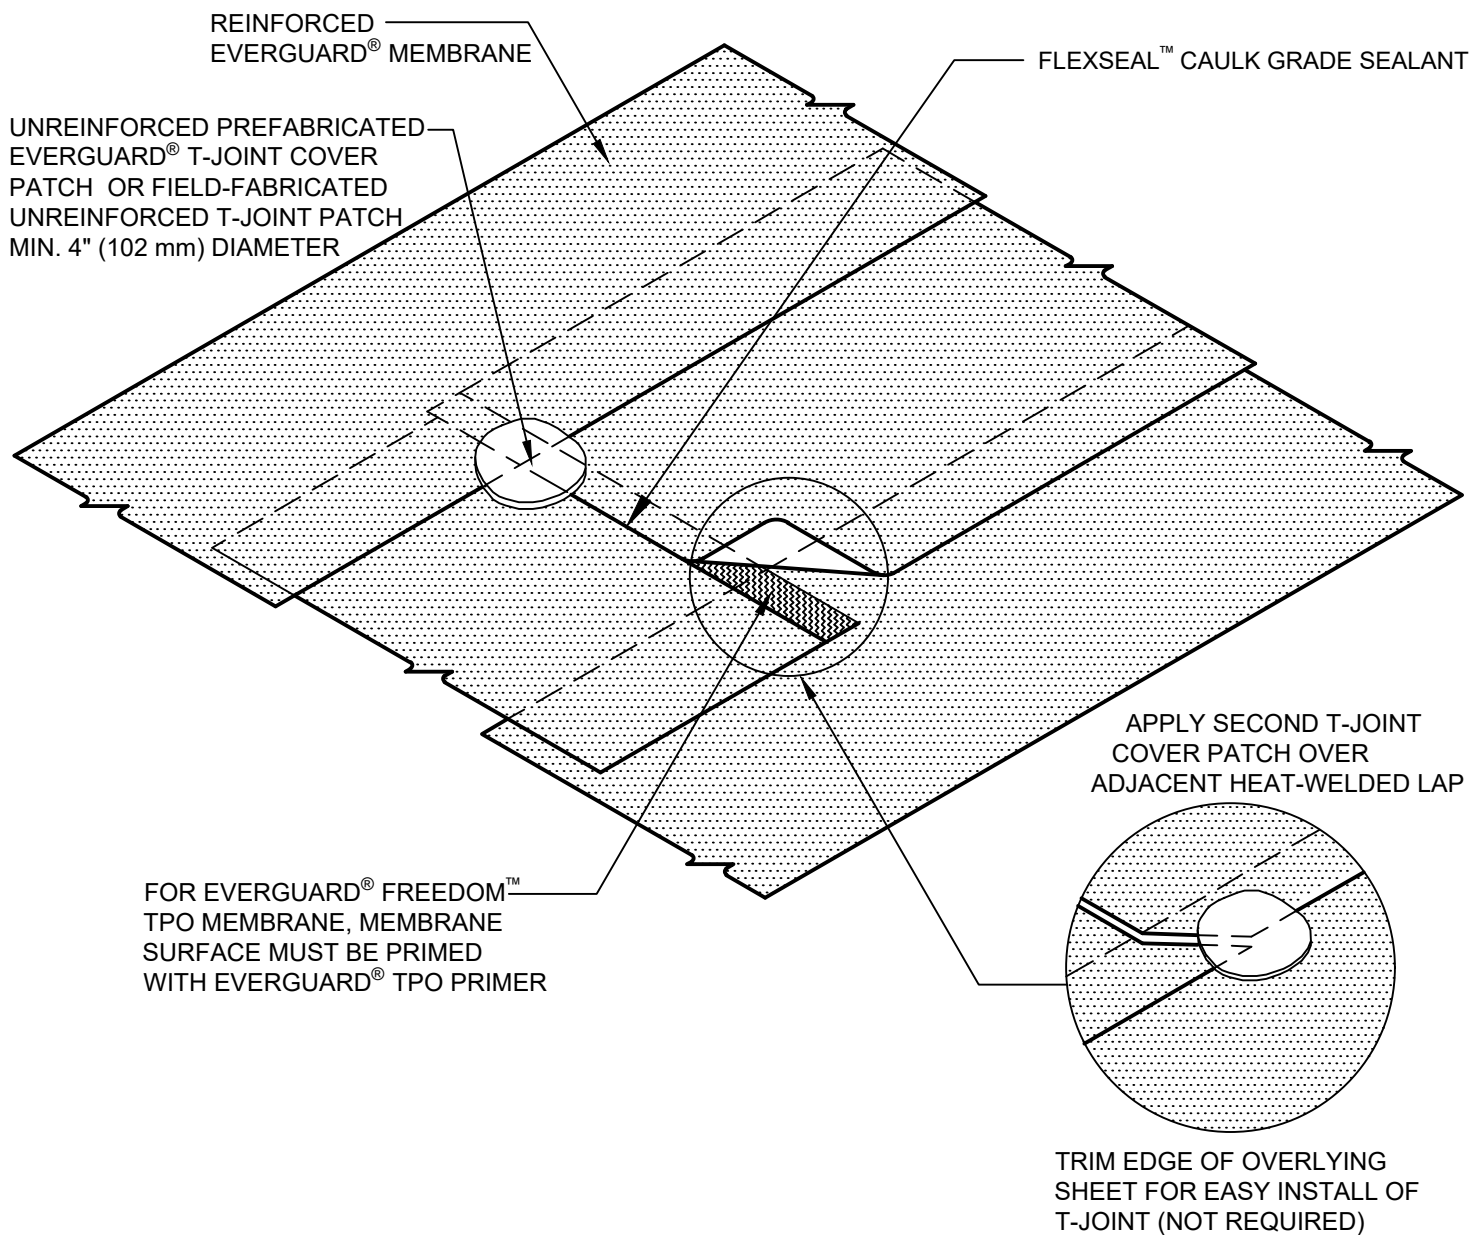

## NOTE:

1. FOR INSULATION THICKNESS GREATER THAN 8" (203 mm), A COVER BOARD IS REQUIRED ON MECHANICALLY ATTACHED SYSTEMS ONLY.
2. T-JOINT IS TO BE USED FOR 60-80 MIL TPO AND 80 MIL PVC ONLY.

**GAF**

## T-JOINT COVER PATCH

DRAWING #  
**105A**

THIS DETAIL APPLIES TO:  
**ALL SYSTEMS**

ISSUE / REVISION DATE  
**8/24/20**

SCALE  
**N.T.S.**

## LEGEND

HEAT-WELDED