


RAPID SEAM™ MAX 10 YR GUARANTEE

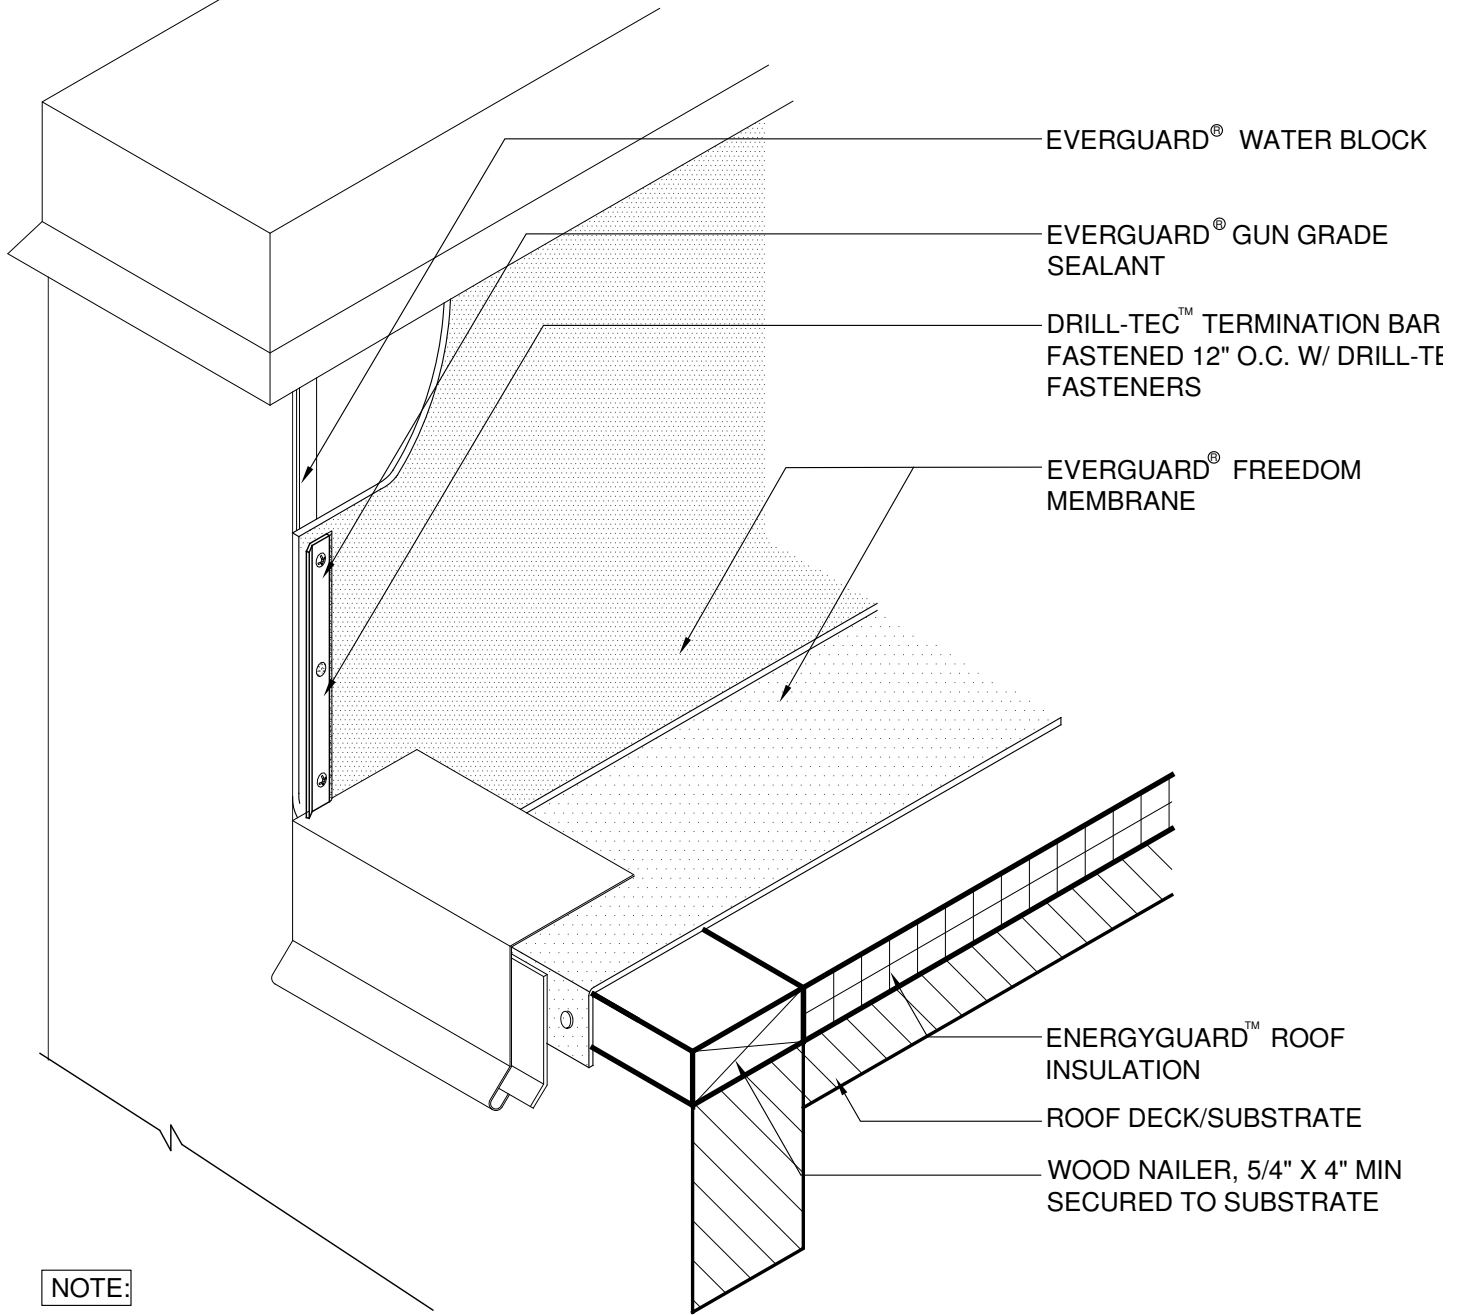

NOTE:

1. EVERGUARD® GUN GRADE SEALANT TO BE ADDED TO ALL TERMINATION BAR EDGES AND DRILL-TEC™ FASTENER HEADS.
2. CAULK ALL EDGES AND ANY OPEN HOLES.
3. TO MAKE A SEAM ON RAPID SEAM™ WITHOUT RAPID SEAM™ PRESENT, YOU MUST USE GAF CLEANER AS WELL AS EVERGUARD® TPO PRIMER TO PREP THE AREA.
4. REFER TO SPECIFIC EDGE DETAIL FOR APPLICATION DETAIL.
5. APPLY EVERGUARD® TPO CUT EDGE SEALANT TO ALL RAPID SEAM EDGES (REFER TO DETAIL FD 115).



PARAPET WALL & CURB SERIES

VERTICAL WALL TERMINATION WITH TERMINATION BAR DETAIL

HEATWELD & RAPIDSEAM

DRAWING #

313

SCALE

N.T.S.

SYSTEM

FD

ISSUE/ REVISION DATE

3-1-10