


RAPID SEAM™ MAX 10 YR GUARANTEE

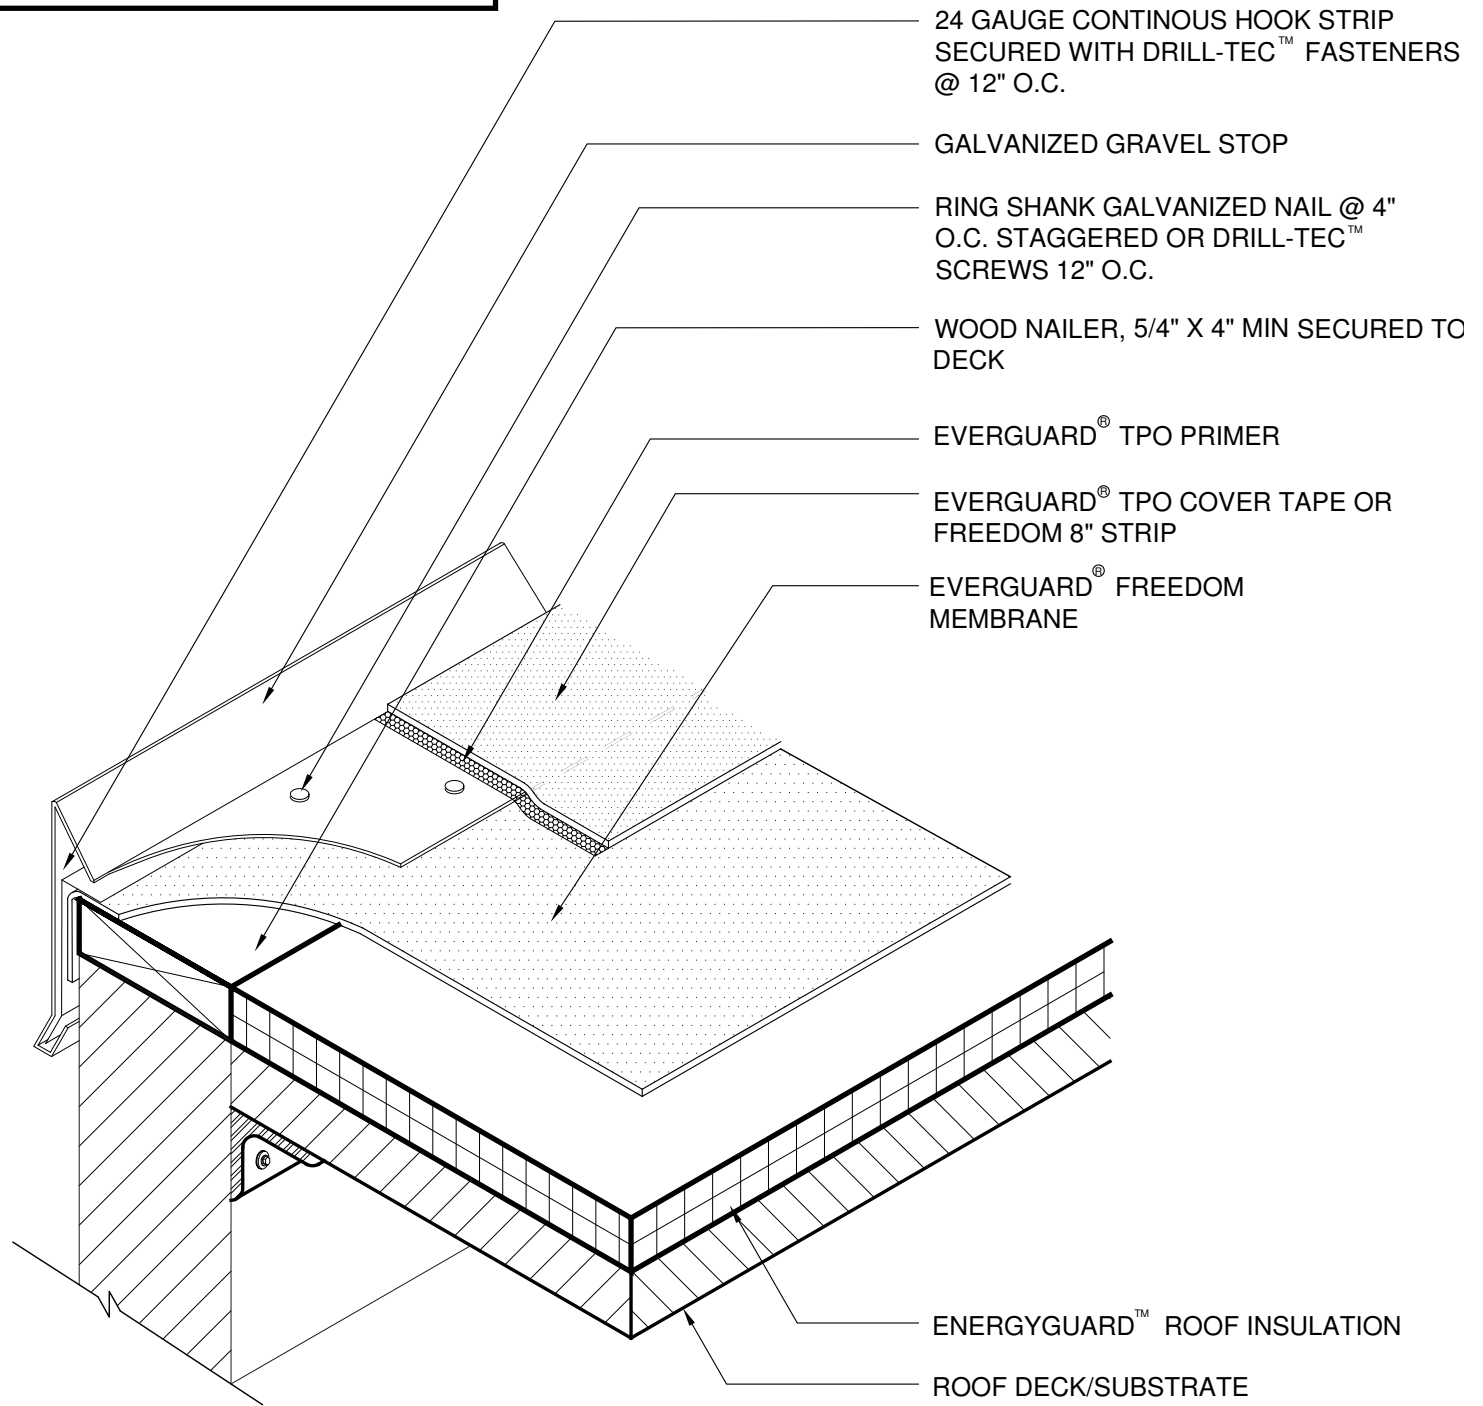

24 GAUGE CONTINUOUS HOOK STRIP
SECURED WITH DRILL-TEC™ FASTENERS
@ 12" O.C.

GALVANIZED GRAVEL STOP

RING SHANK GALVANIZED NAIL @ 4"
O.C. STAGGERED OR DRILL-TEC™
SCREWS 12" O.C.

WOOD NAILER, 5/4" X 4" MIN SECURED TO
DECK

EVERGUARD® TPO PRIMER

EVERGUARD® TPO COVER TAPE OR
FREEDOM 8" STRIP

EVERGUARD® FREEDOM
MEMBRANE

ENERGYGUARD™ ROOF INSULATION

ROOF DECK/SUBSTRATE

NOTE:

1. BE SURE TO CLEAN METAL AND MEMBRANE WITH TPO CLEANER BEFORE ADDING PRIMER AND COVER TAPE.
2. APPLY EVERGUARD® TPO CUT EDGE SEALANT TO ALL RAPID SEAM EDGES
(REFER TO DETAIL FD 115).



ROOF EDGE WITH TPO COVER TAPE

ROOF EDGE SERIES

RAPIDSEAM ONLY

DRAWING #

213

SYSTEM

FD

SCALE

N.T.S.

ISSUE/ REVISION DATE

3-1-10