


FOR JOBS UP TO 50 SQUARES ONLY

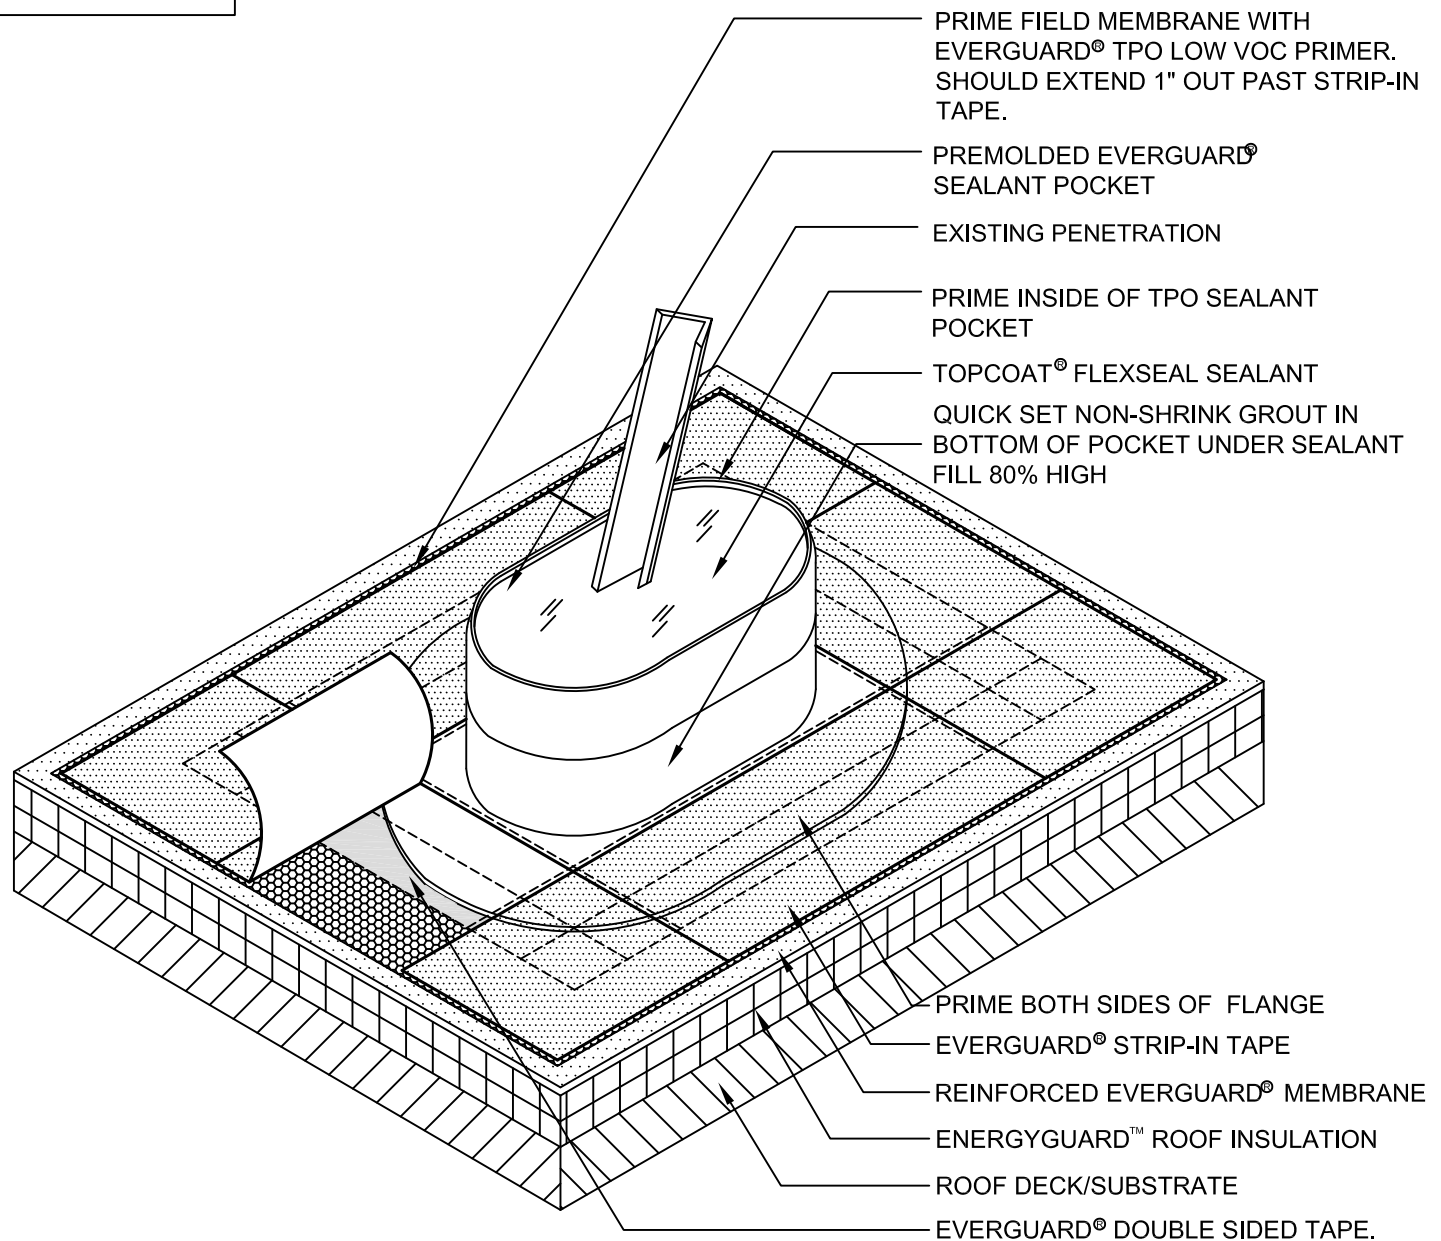

NOTE:

1. ALLOW 2" CLEARANCE AROUND THE PROJECTION. IF MULTIPLE PROJECTIONS, ALLOW 1" BETWEEN PROJECTION AND BOX.
2. THE EXISTING PROJECTION MUST BE CLEAN OF ALL DEBRIS BEFORE INSTALLATION.
3. EVERGUARD® POURABLE SEALANT POCKET MUST BE PRIMED WITH EVERGUARD® TPO PRIMER.
4. APPLY TOPCOAT® FLEXSEAL™ CAULK GRADE TO ALL EVERGUARD® STRIP-IN TAPE EDGES.
5. MEMBRANE MUST BE PRIMED AND DRY PRIOR TO APPLYING EVERGUARD® DOUBLE SIDED TAPE.
6. IF PENETRATION POCKET IS TO BE CUT CLEAN, PRIME AND ADD EVERGUARD® DOUBLE SIDED TAPE THEN STRIP-IN WITH EVERGUARD® STRIP-IN TAPE.



EverGuard
SINGLE-PLY ROOFING SYSTEMS
ROOF PENETRATION
SERIES

DRAWING #

755

POURABLE SEALER POCKET DETAIL

THIS DETAIL APPLIES TO:

**Taped Seam
Systems**

www.gaf.com
1 Campus Drive,
Parsippany, NJ 07054

SCALE
N.T.S.

REVISION DATE
5-1-15