


**15-YEAR MAX GUARANTEE**

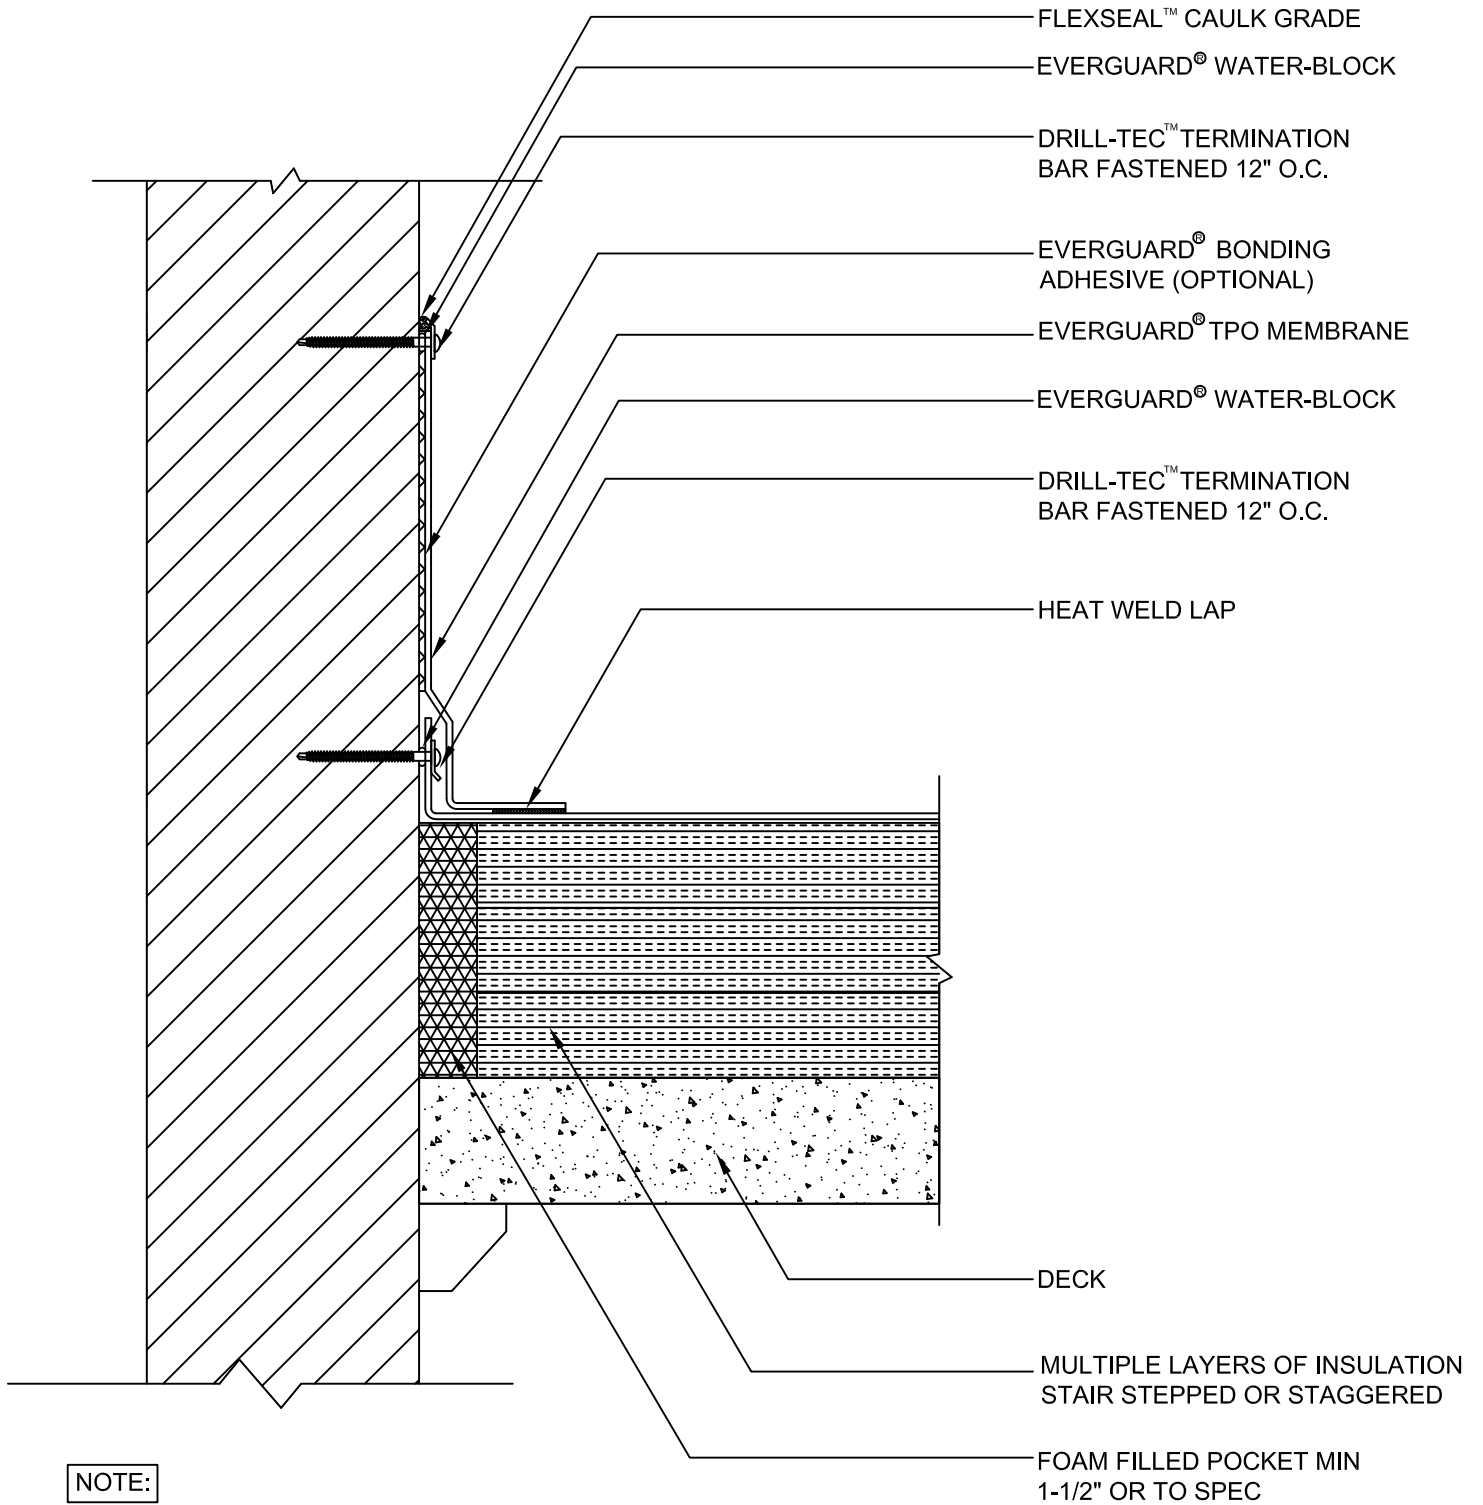

**NOTE:**

1. THIS DETAIL APPLIES TO 60 & 80 MIL TPO AND 60 & 80 MIL FLEECE-BACK TPO ONLY.
2. APPLY EVERGUARD® TPO CUT EDGE SEALANT TO ALL CUT REINFORCED TPO EDGES (REFER TO EVERGUARD® DETAIL 115).



**EverGuard**  
SINGLE-PLY ROOFING SYSTEMS  
WALL & CURB SERIES  
COLD STORAGE  
DETAILS

DRAWING #  
**302**  
SCALE  
N.T.S.

**WALL FLASHING WITH TERMINATION  
BAR DETAIL**

THIS DETAIL APPLIES TO:  
**Adhered  
Systems**  
REVISION DATE  
**3-7-16**