


**15-YEAR MAX
WARRANTY**

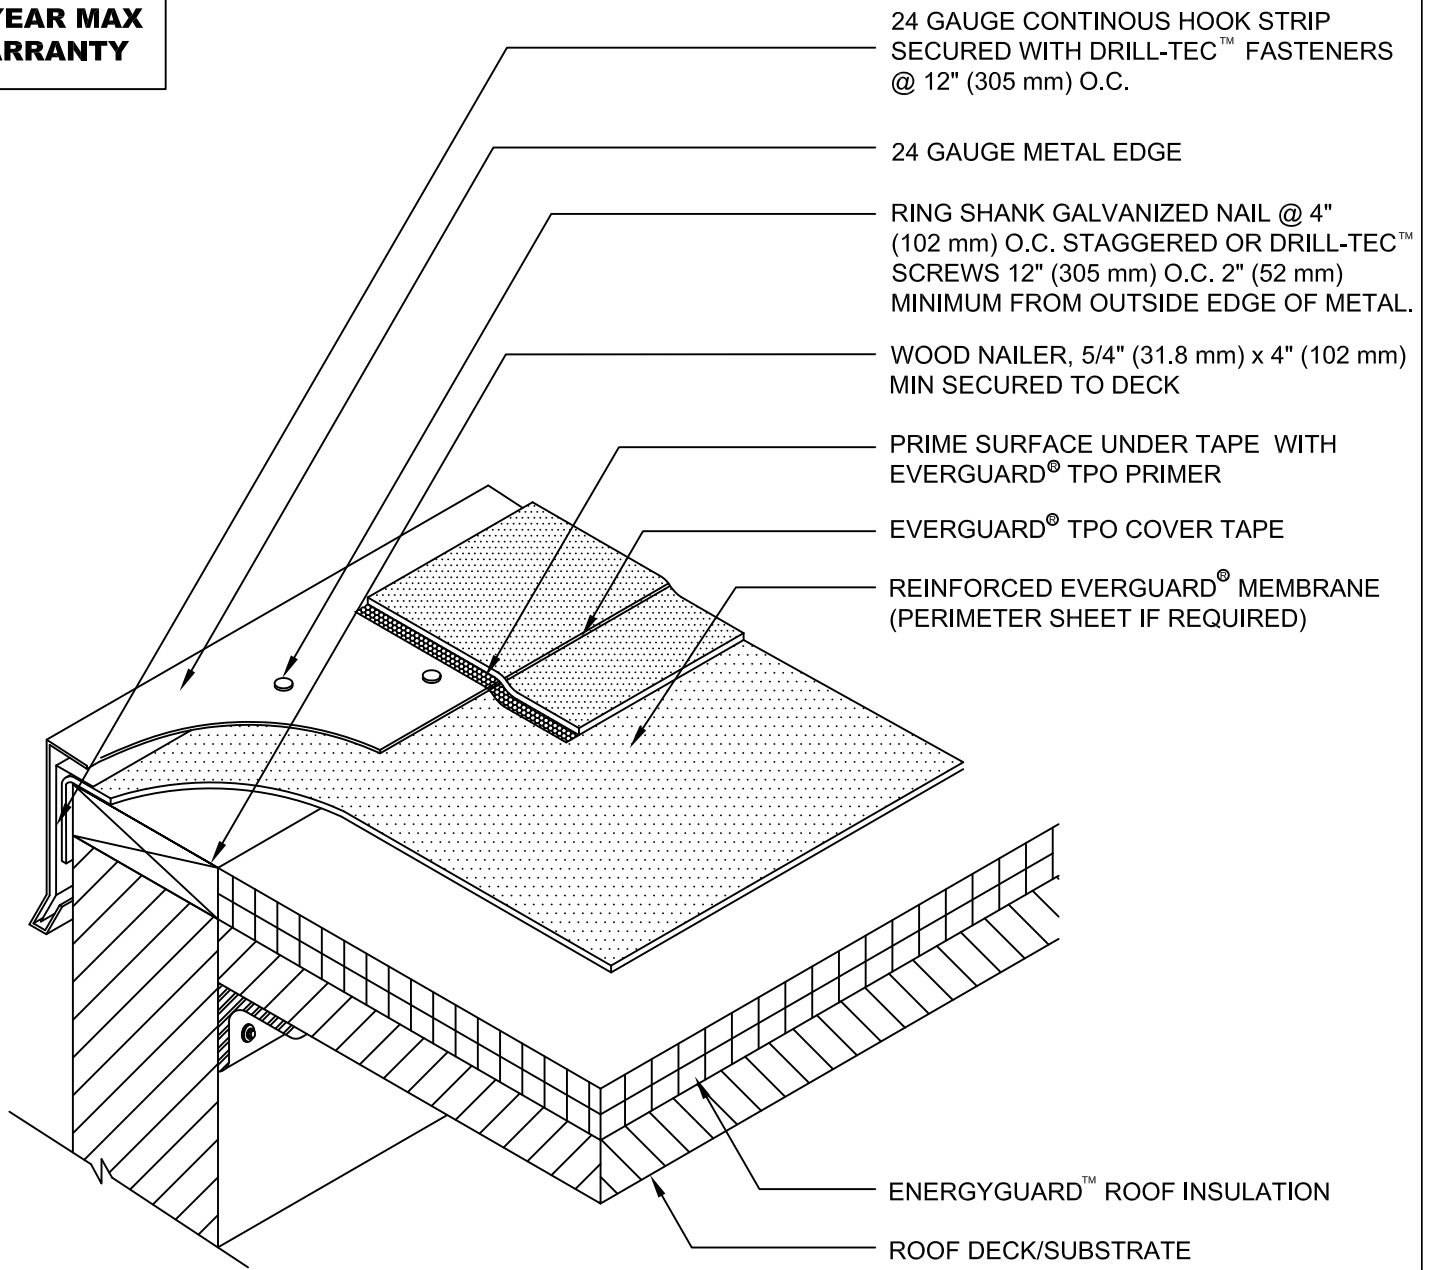

NOTE:

1. FOR INSULATION THICKNESS GREATER THAN 8" (203 mm), A HARD BOARD IS REQUIRED ON MECHANICAL SYSTEMS ONLY.
2. BE SURE TO CLEAN METAL AND MEMBRANE WITH TPO CLEANER BEFORE ADDING PRIMER AND COVER TAPE.
3. EVERGUARD® TPO COVER TAPE ONLY TO BE USED WITH TPO MEMBRANE SYSTEMS.
4. THIS DETAIL IS NOT TO BE USED ON SLOPES GREATER THAN 1:12. FOR SLOPES GREATER THAN 1:12, REFER TO EVERGUARD® DETAIL 218 OR 219.



EverGuard
SINGLE-PLY ROOFING SYSTEMS
ROOF EDGE SERIES

DRAWING #
202B

**ROOF EDGE WITH TPO
COVER TAPE DETAIL**

THIS DETAIL APPLIES TO:
Adhered Systems
Mechanically Attached Systems
Self-Adhered Systems

www.gaf.com
1 Campus Drive,
Parsippany, NJ 07054

SCALE
N.T.S.

REVISION DATE
5-1-16