



**SIDE VIEW**

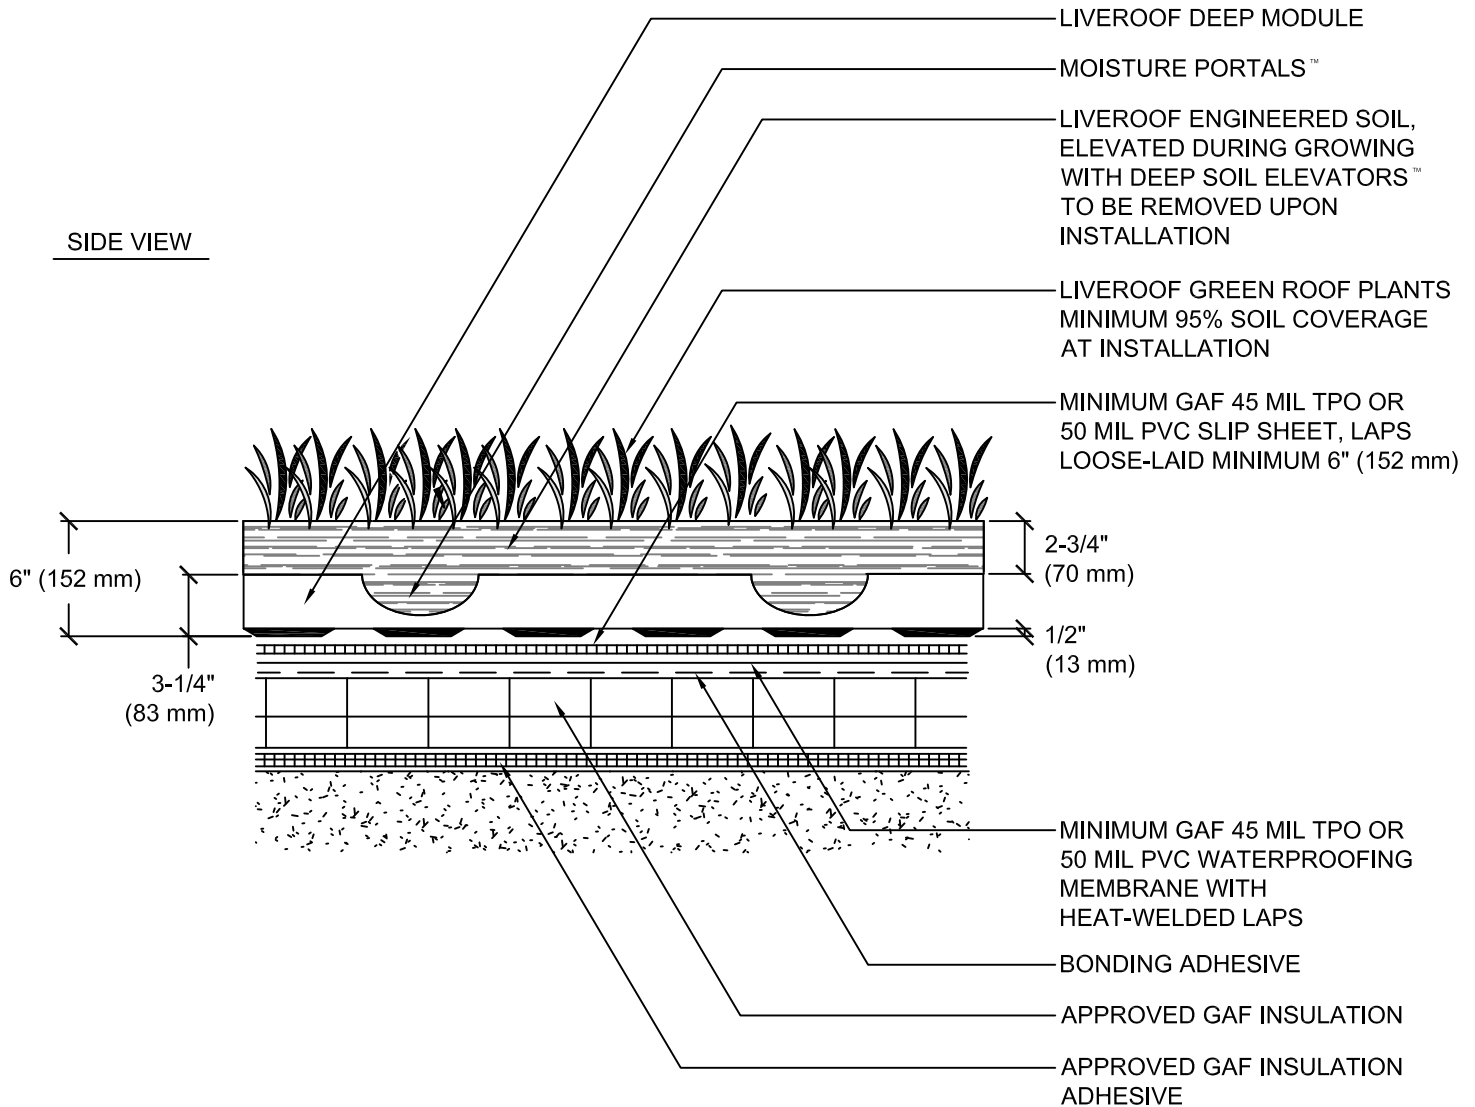

**TOP VIEW**

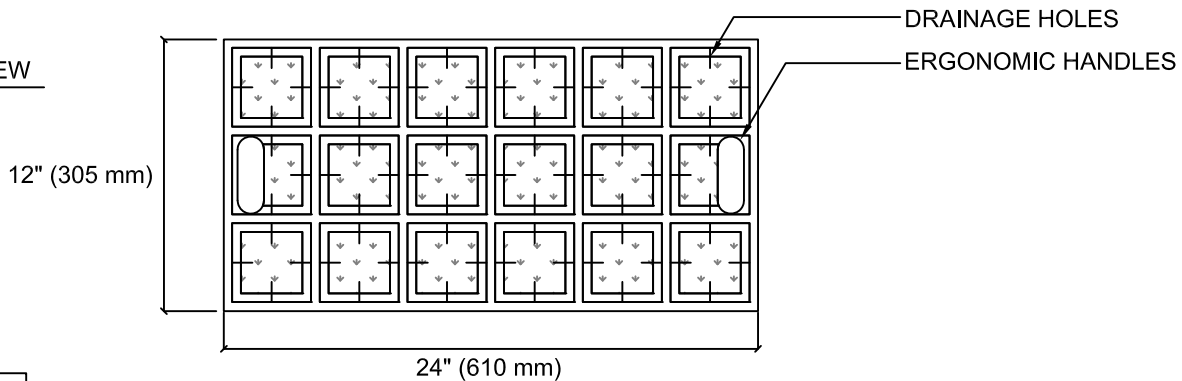

**NOTE:**

1. ILLUSTRATIONS ARE TO CONCEPTUALLY ASSIST PROFESSIONALS IN DESIGNING LIVEROOF INSTALLATIONS. LIVEROOF DOES NOT ACCEPT RESPONSIBILITY FOR ENGINEERING BASED ON ILLUSTRATIONS. A QUALIFIED ROOFING SPECIALIST SHOULD BE CONSULTED TO DETERMINE APPROPRIATE WATERPROOFING AND ROOF DECK MATERIALS AND SUITABLE DESIGN.



**LIVEROOF DEEP SYSTEM**  
OVER CONVENTIONAL GAF ROOFING ASSEMBLY

DESIGNED FOR USE WITH  
LIVEROOF® GREEN ROOF SYSTEM

SYSTEM  
**LR**

SCALE  
N.T.S.

DRAWING #  
**201**

ISSUE/ REVISION DATE  
12-29-16