



SIDE VIEW

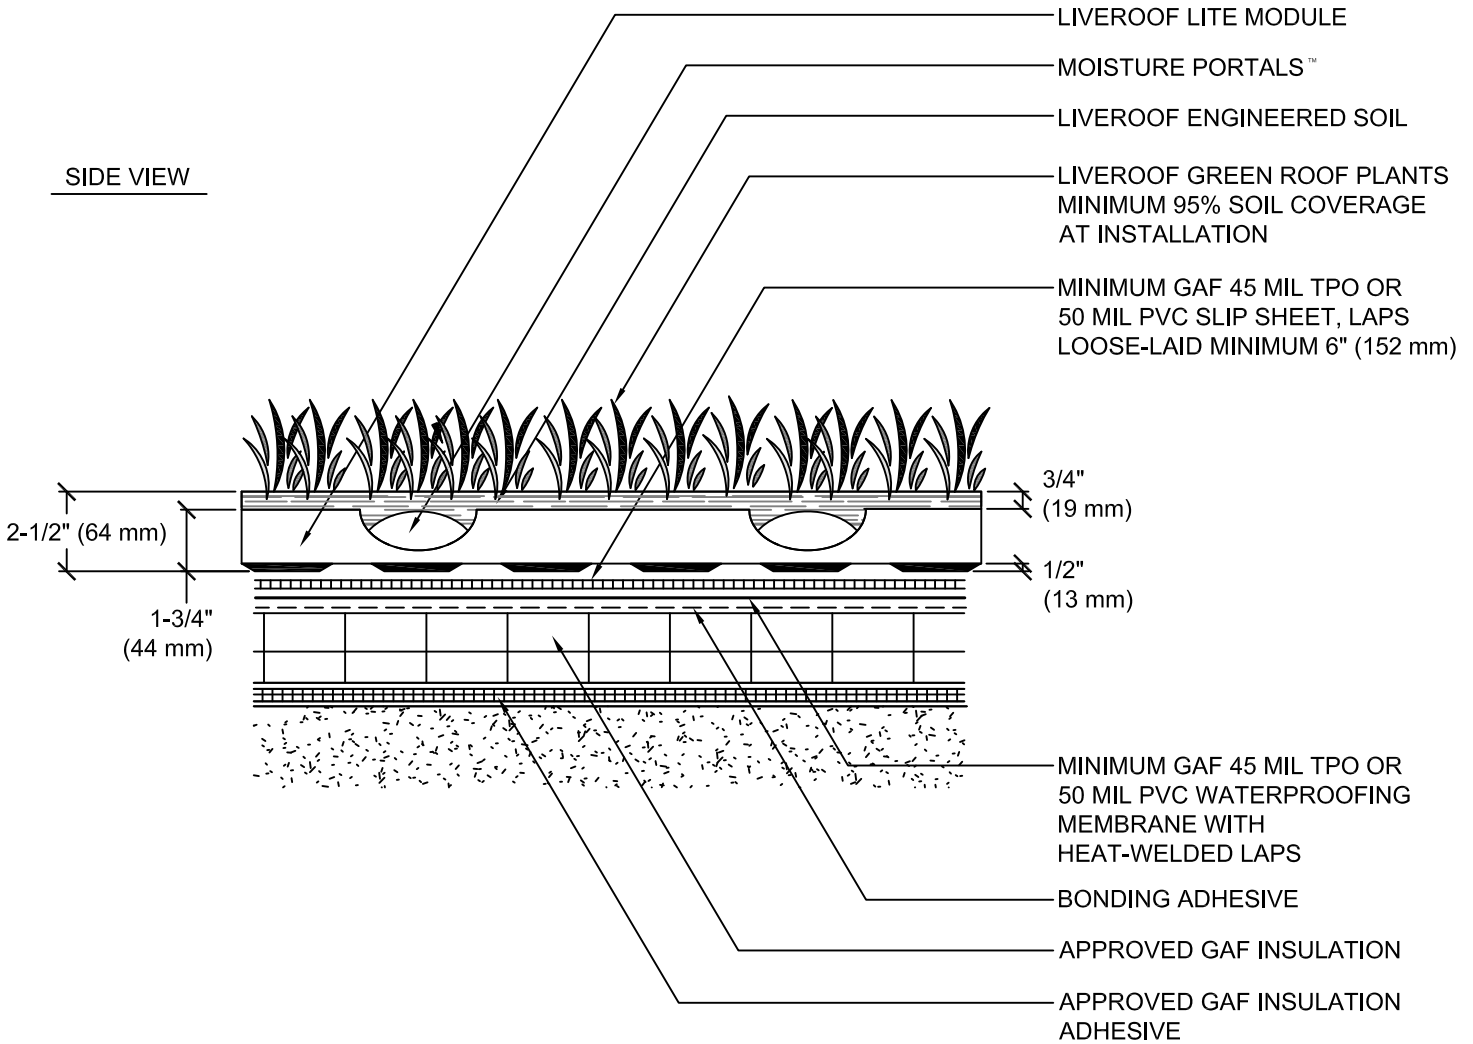

TOP VIEW

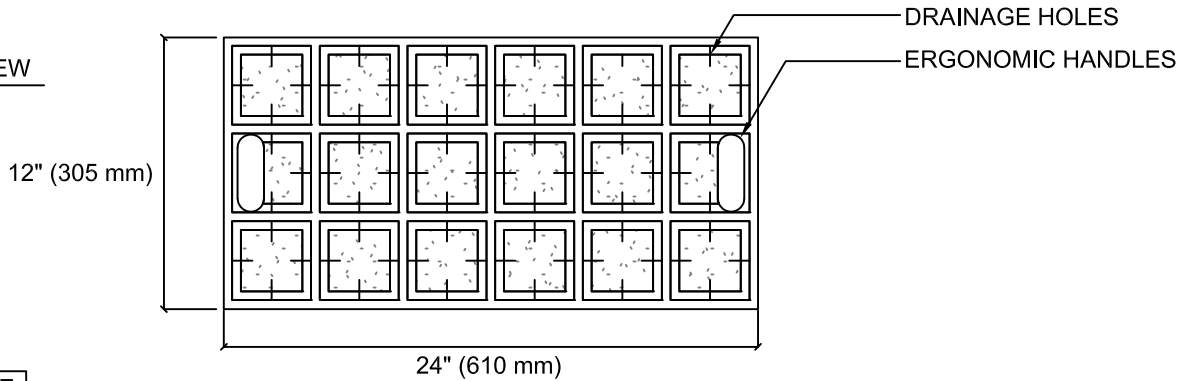

NOTE:

1. ILLUSTRATIONS ARE TO CONCEPTUALLY ASSIST PROFESSIONALS IN DESIGNING LIVEROOF INSTALLATIONS. LIVEROOF DOES NOT ACCEPT RESPONSIBILITY FOR ENGINEERING BASED ON ILLUSTRATIONS. A QUALIFIED ROOFING SPECIALIST SHOULD BE CONSULTED TO DETERMINE APPROPRIATE WATERPROOFING AND ROOF DECK MATERIALS AND SUITABLE DESIGN.



LIVEROOF LITE SYSTEM
OVER CONVENTIONAL GAF ROOFING ASSEMBLY

DESIGNED FOR USE WITH
LIVEROOF® GREEN ROOF SYSTEM

SYSTEM
LR

SCALE
N.T.S.

DRAWING #
501

ISSUE/ REVISION DATE
12-29-16