


SIDE LAP  
(MIN. 2" OVERLAP)

VYCOR® enV-S™

END LAP  
(MIN. 2" OVERLAP)

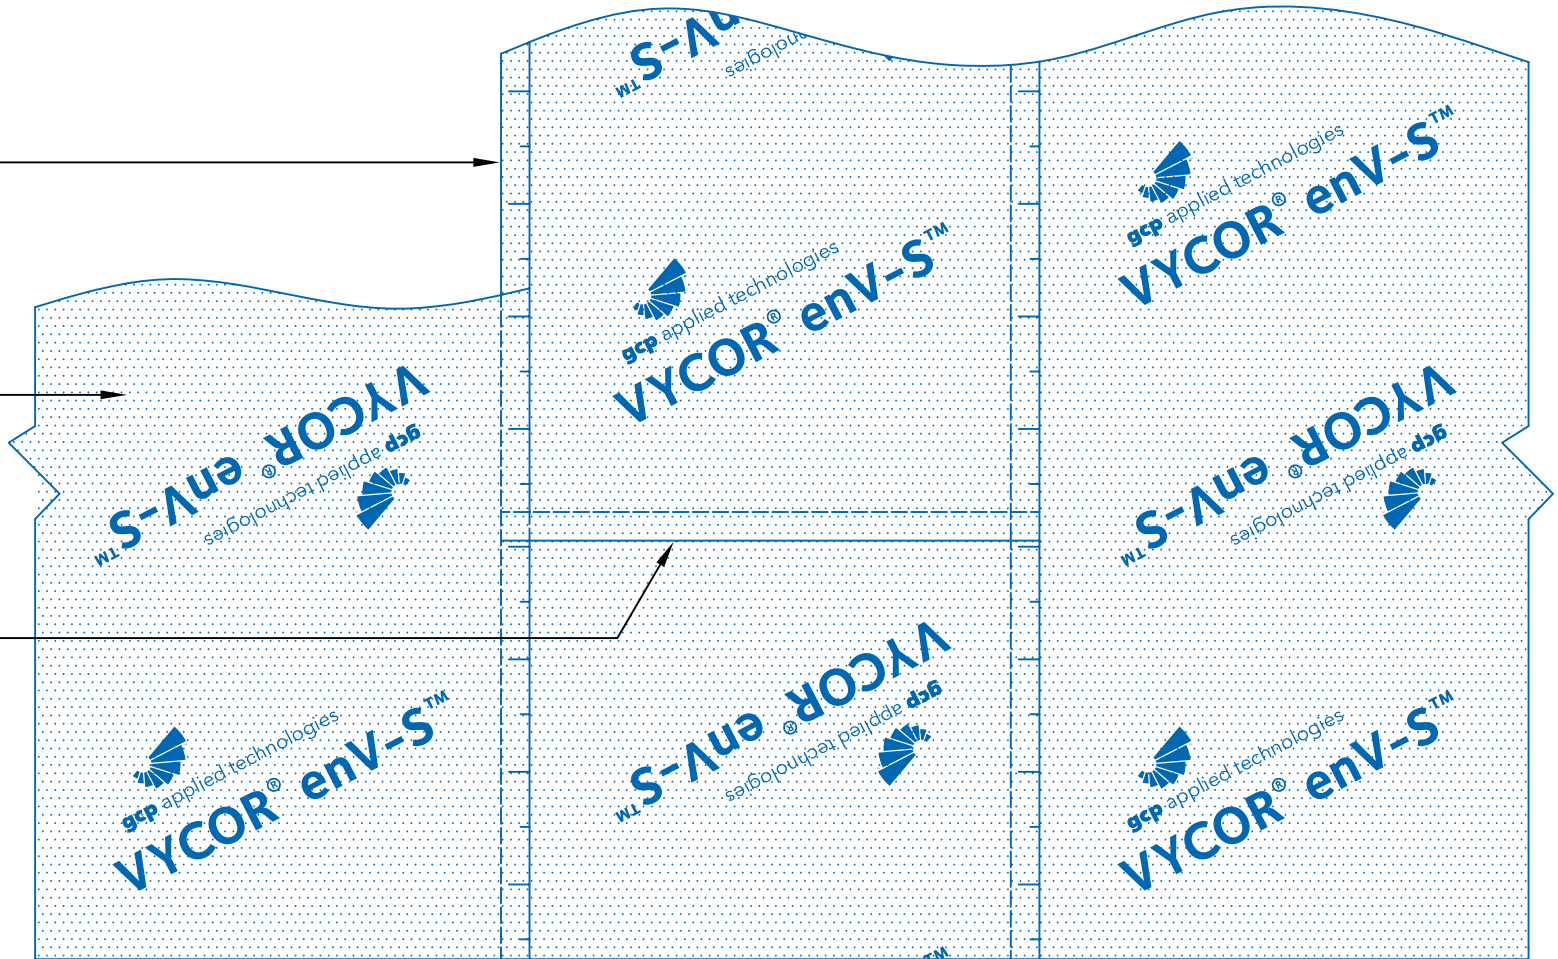

NOTES:

- A. VISIT [GCPAT.COM](http://GCPAT.COM) FOR THE MOST CURRENT DETAILS, INSTALLATION VIDEO AND PRODUCT DATA SHEETS
- B. INSTALL VYCOR® enV-S™ VERTICALLY OR HORIZONTALLY TO FORM WATER SHEDDING LAPS
- C. INSTALL PERM-A-BARRIER® S100 OR COMPATIBLE SEALANT TO ALL NON WATER SHEDDING VYCOR® enV-S™ OR VYCOR® FLASHING TERMINATIONS



[gcpat.com](http://gcpat.com)

# ELEVATION DETAIL

## VYCOR® enV-S™

Drawing: VCRENVS-99

Scale: Not to scale

Effective Date: 08/04/19

Supersedes: NEW