


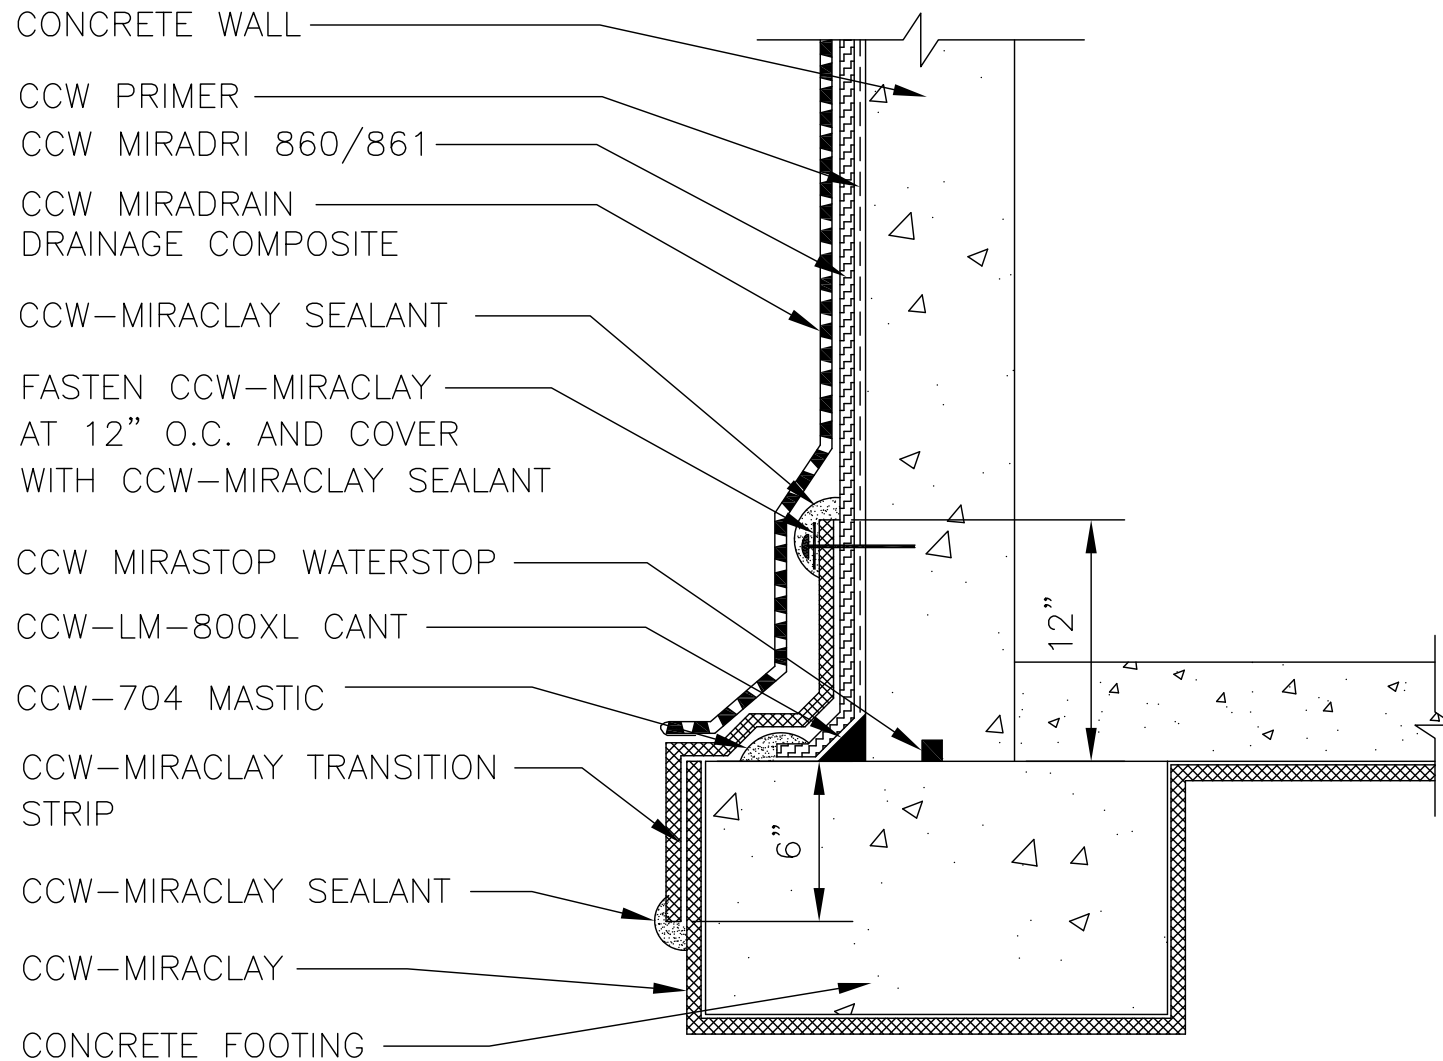

DETAIL IS INTENDED TO BE A GUIDE FOR
WATERPROOFING INSTALLATION ONLY.

C-7BB

SHEET MEMBRANE AND CCW-
MIRACLAY FOUNDATION TIE-IN