


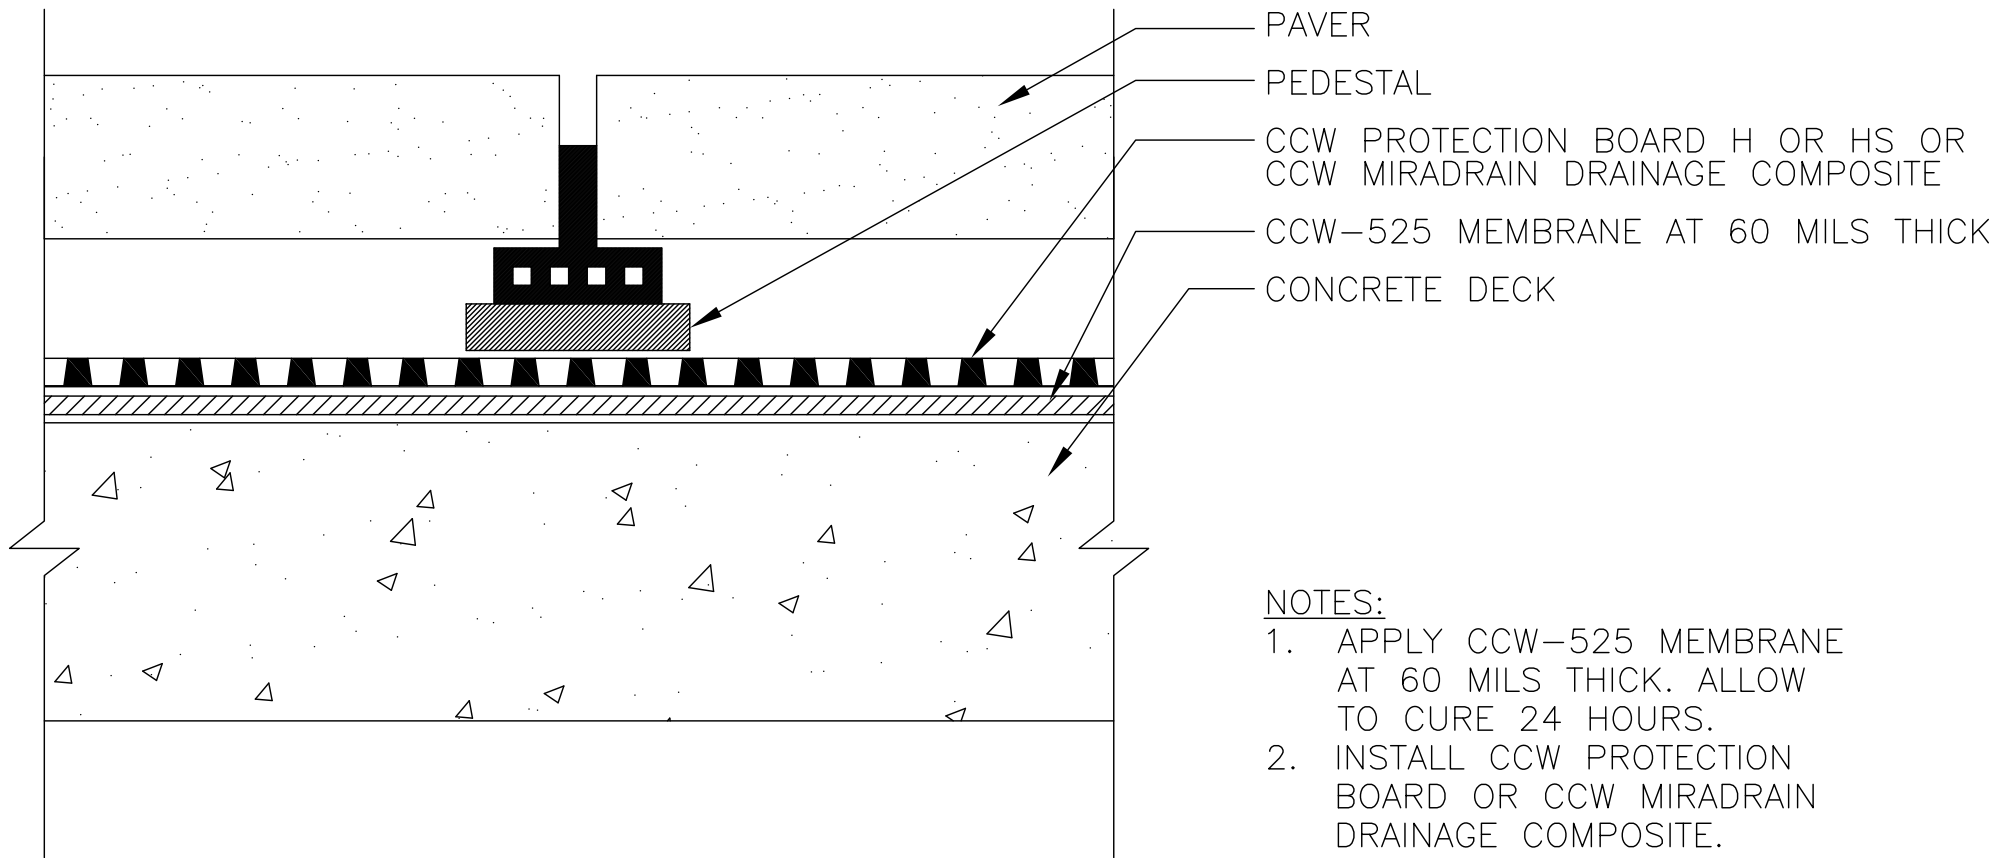

DETAIL IS INTENDED TO BE A GUIDE FOR
WATERPROOFING INSTALLATION ONLY.

525-10C

PAVERS ON PEDESTALS
PLAZA DECK