


Model AAF-LR is a fully recessed aluminum floor door to be installed flush with the surrounding floor surface. This floor door works well for use in existing masonry openings because it has no bottom lip.

1. Verify that the vault access door installation does not interfere with nearby installations.
2. Provide opening of sufficient size—(Door Size is Order Size) Door Size plus 3/4".
3. Set top of frame at finished floor elevation in 3" or deeper recess as required for floor covering.
4. Block securely in place to avoid movement during concrete placing and finishing operations.
5. Use mechanical fasteners to install frame into opening. Drill hole through side of frame and attach using screws. Use inserts as needed for anchoring in masonry.

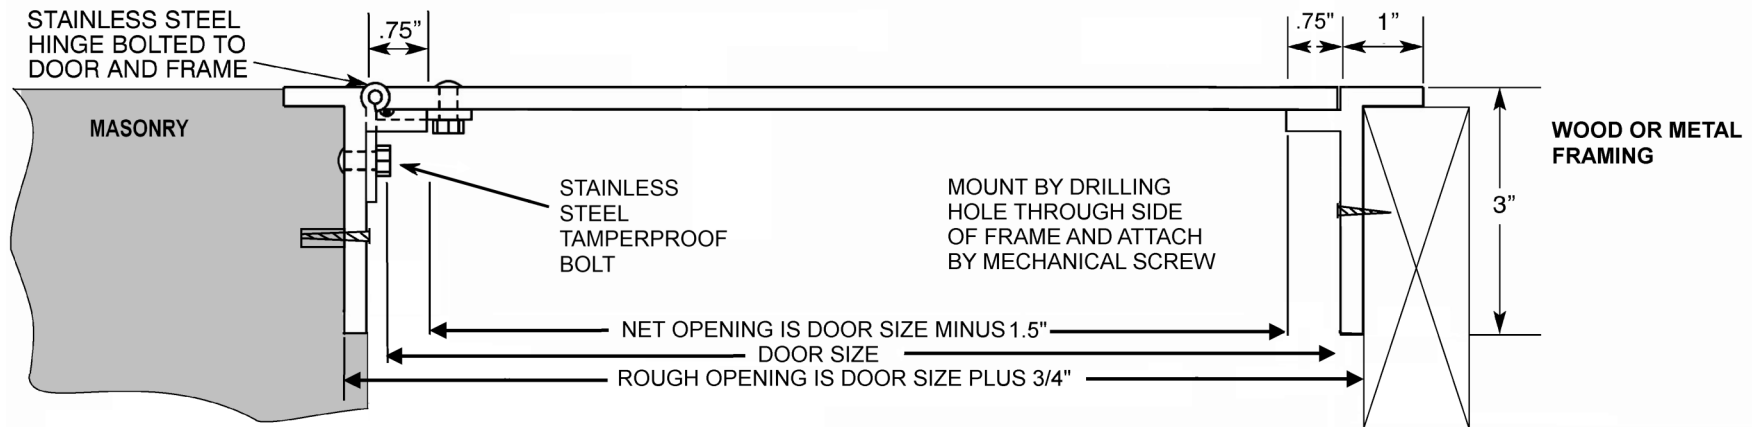

JL INDUSTRIES

ACTIVAR
INC.

www.activarcpg.com

Construction Products Group

INSTALLATION INSTRUCTIONS FOR ALUMINUM ANGLE FLOOR DOOR WITHOUT LIP

HEADQUARTERS & CUSTOMER SERVICE: 4450 WEST 78TH ST CIRCLE, BLOOMINGTON, MN 55435-5416 PH: 800-554-6077 FAX: 952-835-2218 EMAIL: SALES@JLINDUSTRIES.COM WWW.ACTIVARCPG.COM
ACPG SOUTHEAST (THOMAS ENTERPRISES): FT MEYERS, FL PH: 239-693-7500 ACPG WEST COAST (SAMSON): COMMERCE, CA WAREHOUSES: DALLAS TX, LANCASTER PA, ATLANTA GA, CHICAGO, IL 11/6/13