


## ASSEMBLY

- ① MASK TARGET AREA ON ROOF MEMBRANE.
- ② PRIME ALL NON-POROUS AREAS REQUIRING LIQUID MEMBRANE.
- ③ APPLY BASE COAT OF PERMAFLASH OVER PRIMED AREA.
- ④ EMBED SCRIM(S) INTO BASE COAT(S) OF PERMAFLASH, ALLOWING EACH COAT TO FULLY CURE.
- ⑤ APPLY FINISH COAT OF PERMAFLASH OVER SCRIM.

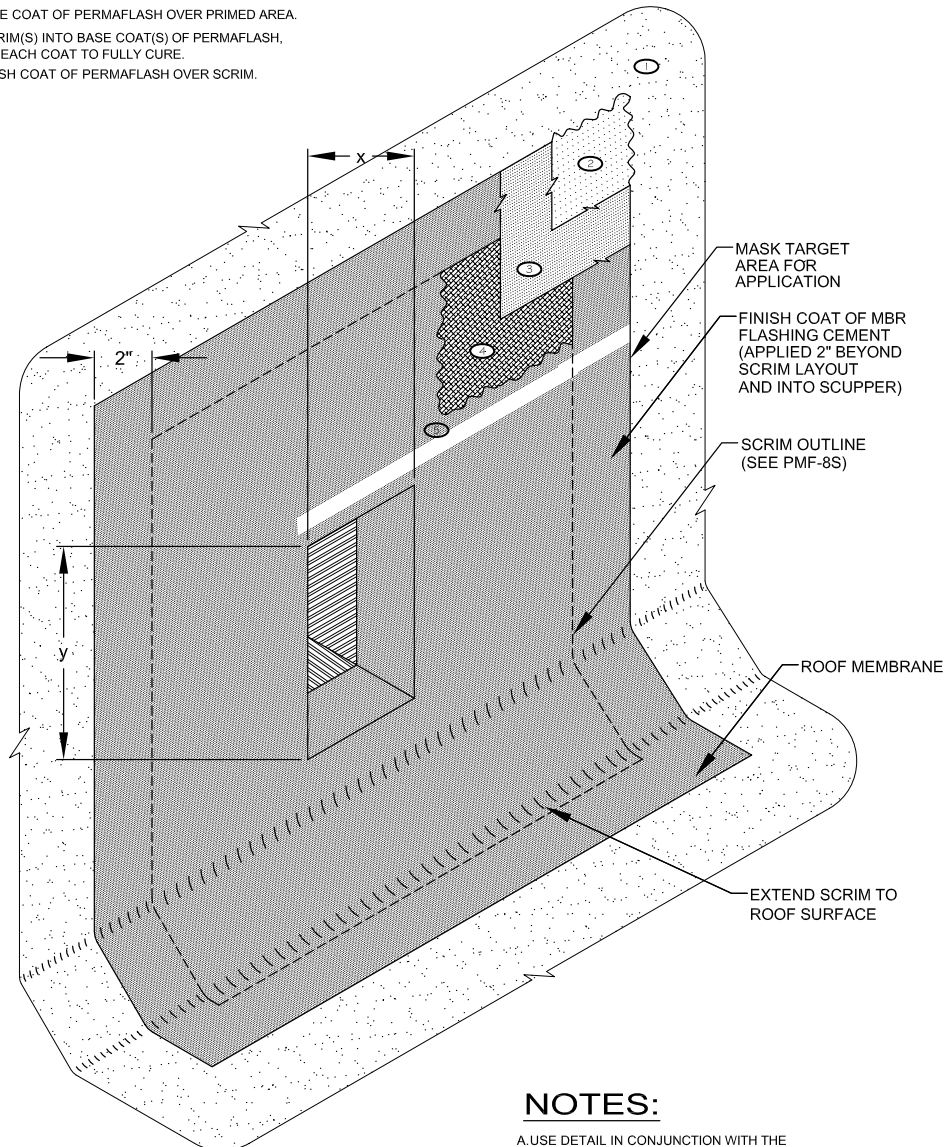

### NOTES:

- A. USE DETAIL IN CONJUNCTION WITH THE PERMAFLASH SCRIM LAYOUT, DRAWING PMF-8S.
- B. EMBED ALL PRECUT SCRIM INTO A FULL WET BASE COAT OF PERMAFLASH. ALLOW EACH COAT TO FULLY CURE BEFORE APPLICATION OF SUBSEQUENT COATS.
- C. ENSURE TOTAL TARGET AREA OF FLASHING IS NO LESS THAN 16" x 16".
- D. REMOVE MASKING IMMEDIATELY AFTER APPLICATION OF TOP COAT.
- E. REFER TO PERMAFLASH APPLICATION INSTRUCTIONS FOR GENERAL GUIDELINES REGARDING PERMAFLASH SYSTEM.

## PERMAFLASH OVERFLOW SCUPPER DETAIL

DRAWING NO. <b>PMF-8</b>	SCALE N.T.S.	ISSUE DATE 23 FEB 07	REV. NO. 0
CAD FILE: PMF_8.dwg			



**Note:** For the most current information on general guidelines, please refer to the System Considerations tab under Systems Introduction & Selection on the JM Roofing Web site. For specifications, flashing details and general installation information please refer to the System Application tab.

Refer to the Material Safety Data Sheet and product label prior to using this product.