

INTERIOR WALLBOARD

EXTERIOR SHEATHING ON LGMF

AIR & VAPOR BARRIER

MASONRY VENEER ANCHOR

INSULATION

CAV-AIR-ATOR™

MASONRY VENEER

DRIWALL™ WEEP VENTS 025

METAL DRIP EDGE COUNTER FLASHING

CONCRETE FOUNDATION

THROUGH WALL FLASHING


SKETCH NO: CAV-AVB-1

DATE: 1/1/11

SKETCH:

BRICK VENEER ASSEMBLY

Keene Building Products
 P.O. Box 241353 Cleveland, OH 44124
 P (877) 514-5336 F (440) 605-1120
 www.keenebuilding.com

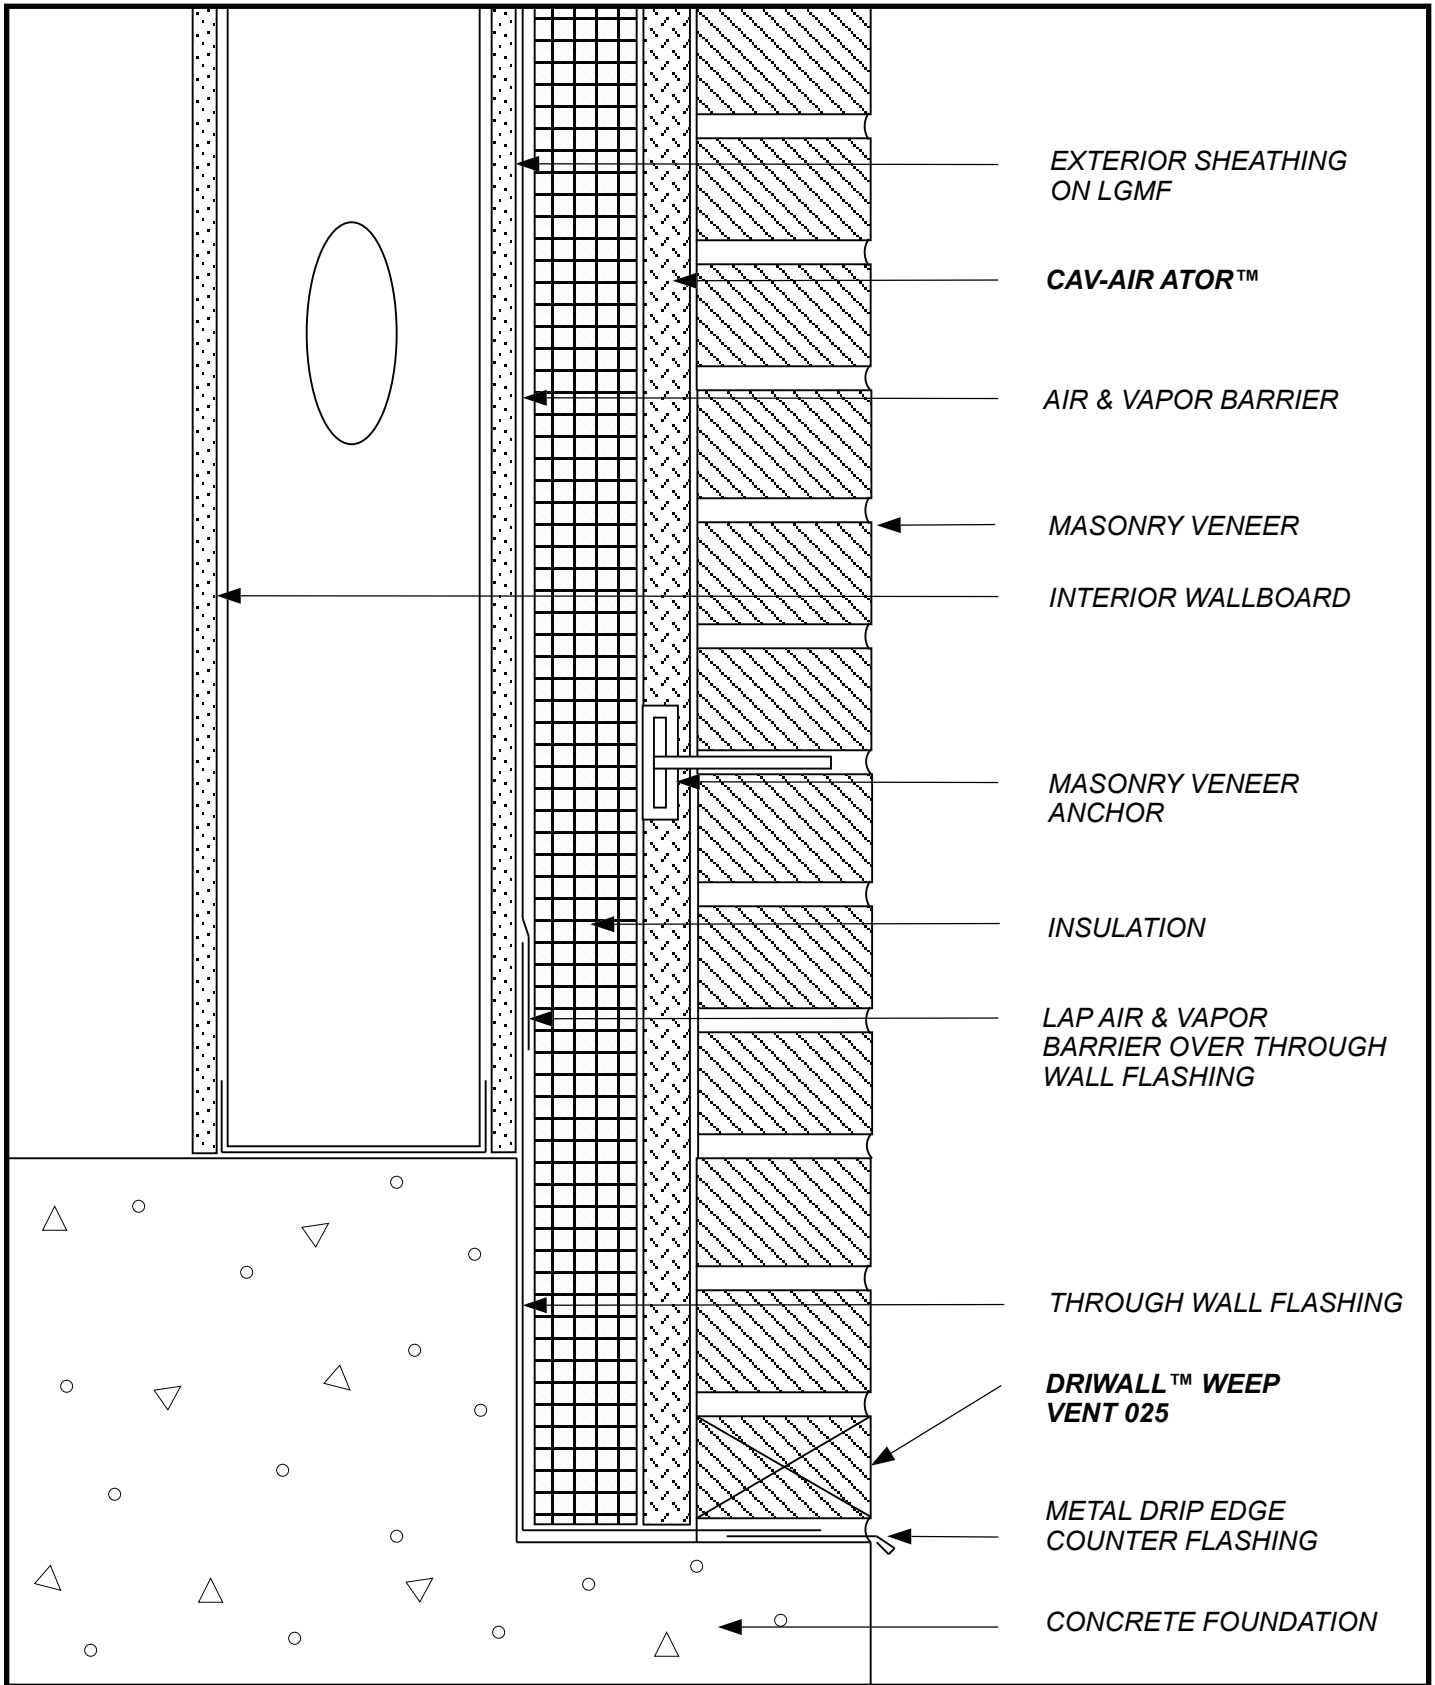


SKETCH NO: CAV-AVB-2

DATE: 1/1/11

SKETCH: BRICK VENEER WALL BASE 1


Keene Building Products
 P.O. Box 241353 Cleveland, OH 44124
 P (877) 514-5336 F (440) 605-1120
www.keenebuilding.com

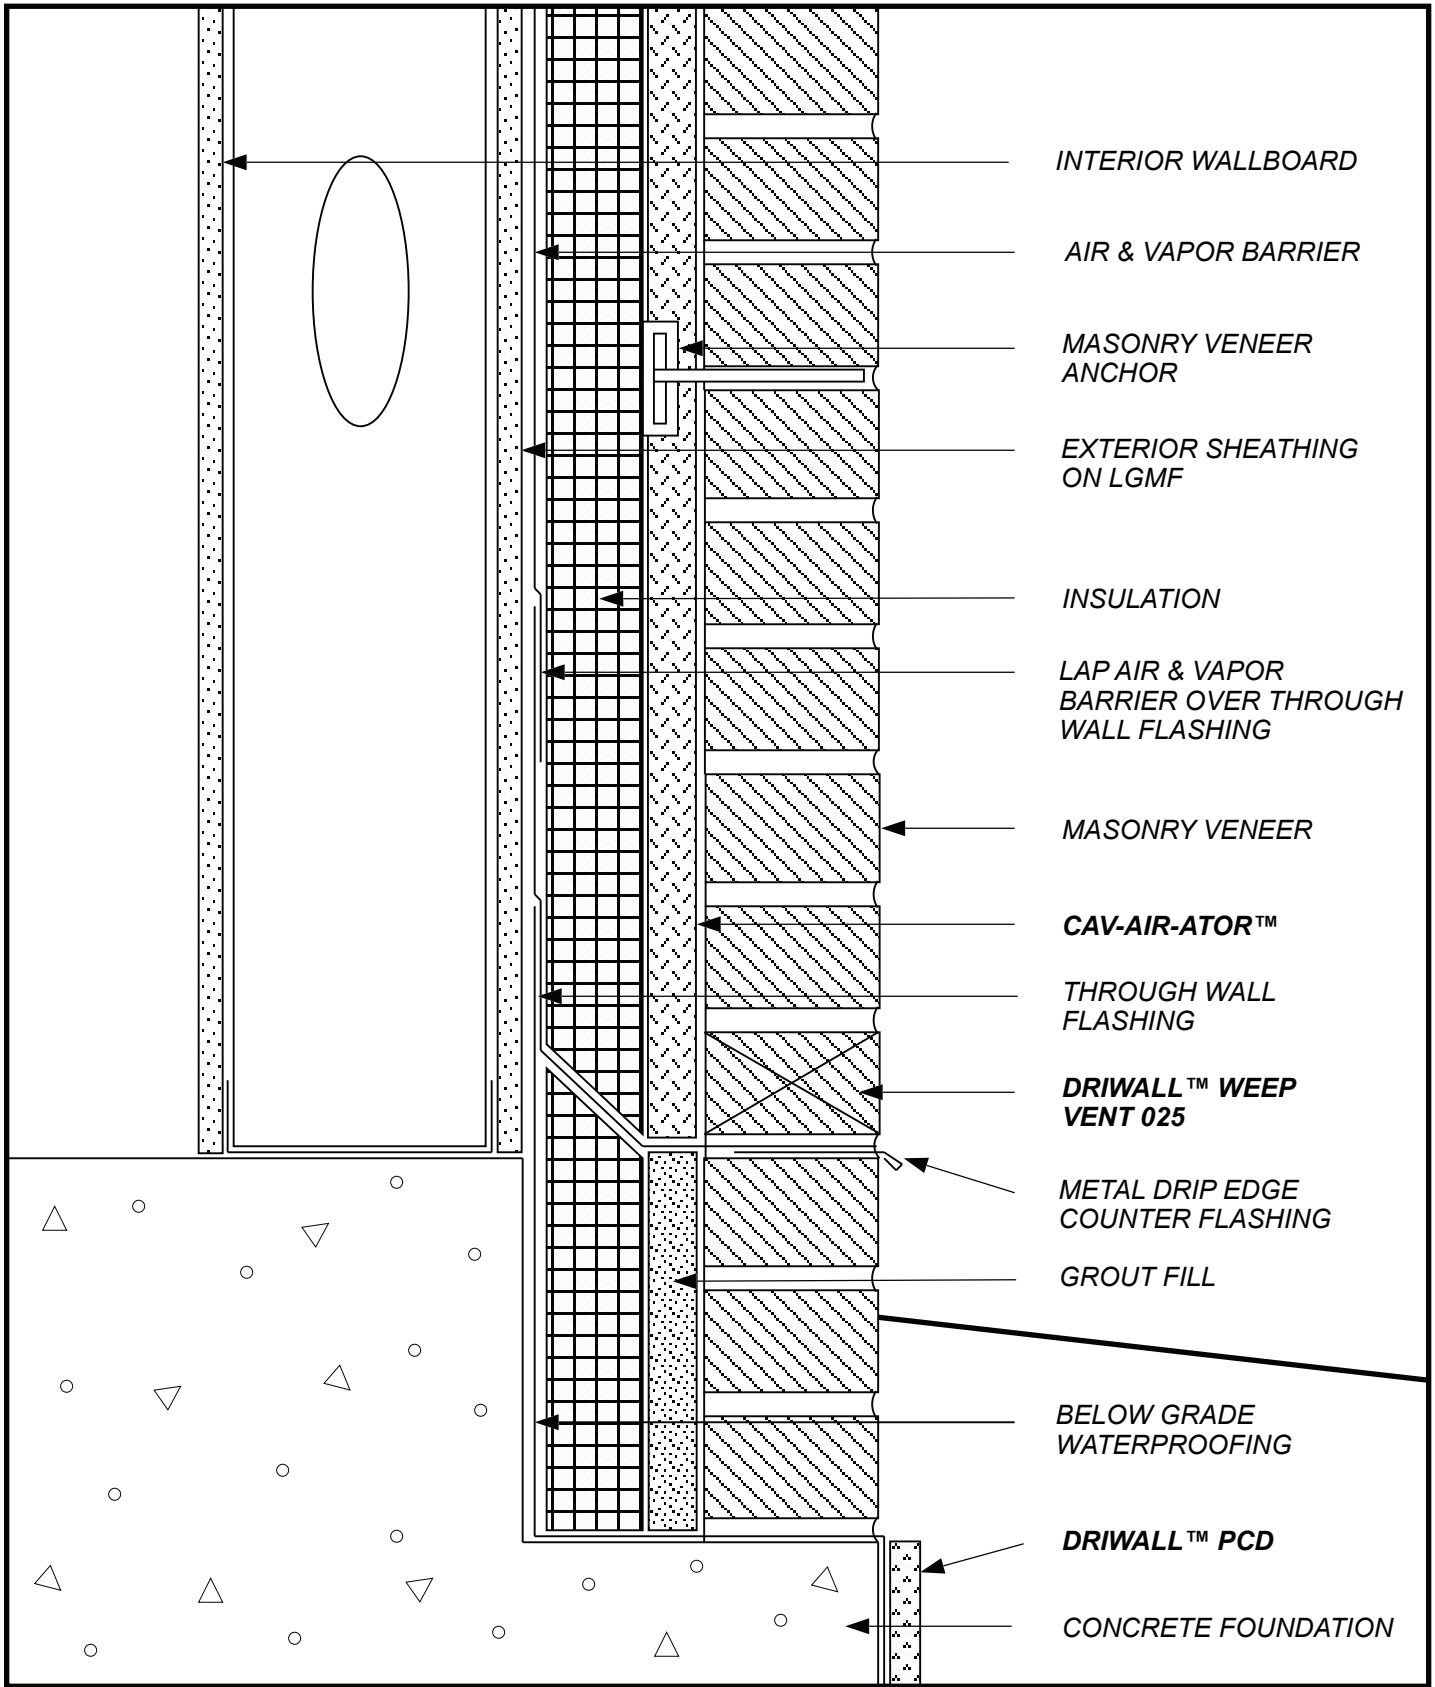


SKETCH NO: CAV-AVB-3

DATE: 1/1/11

SKETCH: BRICK VENEER WALL BASE 2

Keene Building Products
 P.O. Box 241353 Cleveland, OH 44124
 P (877) 514-5336 F (440) 605-1120
 www.keenebuilding.com

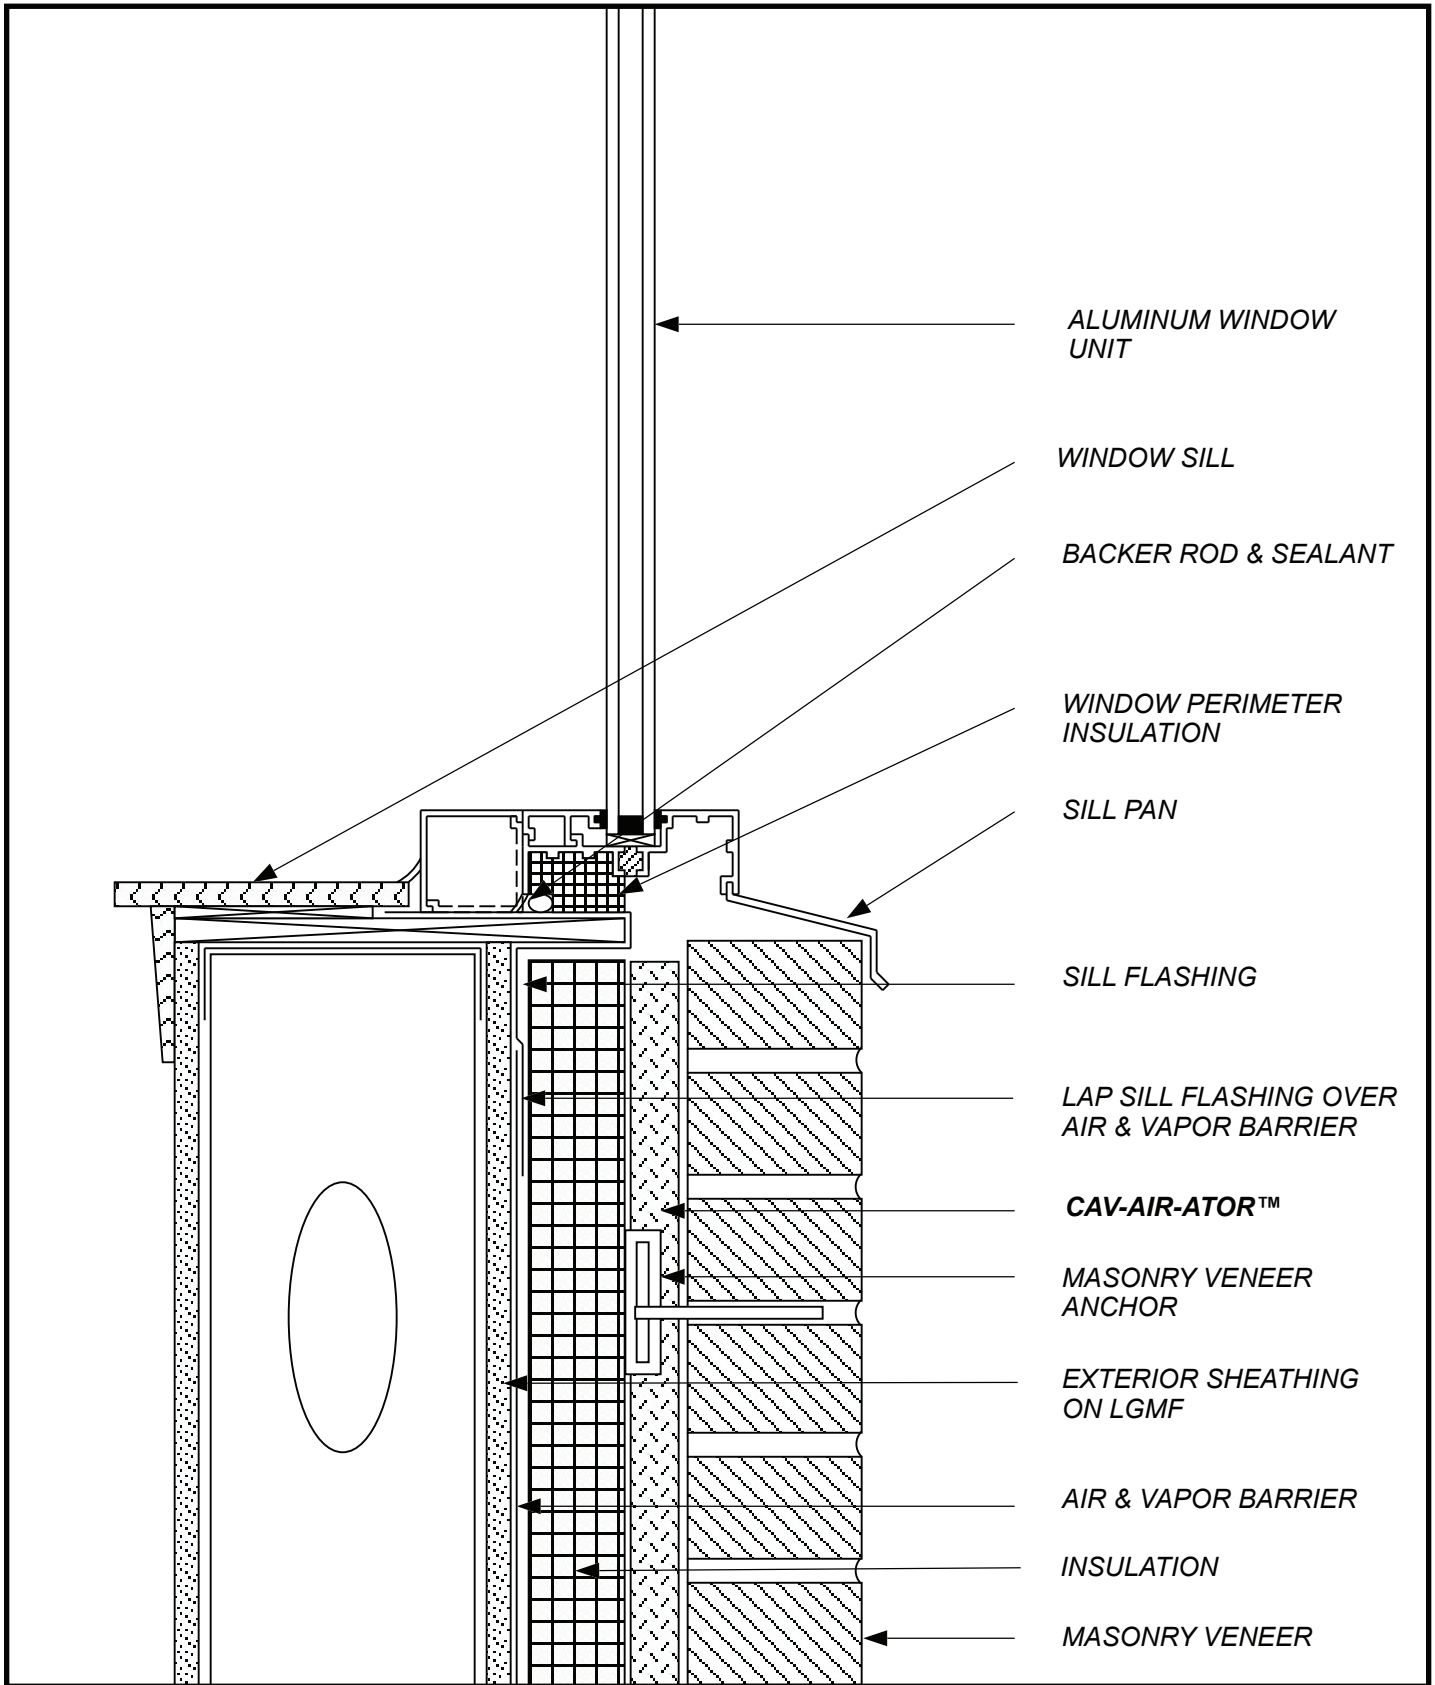


SKETCH NO: CAV-AVB-4

DATE: 1/1/11

SKETCH:
BRICK VENEER
WINDOW SILL


Keene Building Products
 P.O. Box 241353 Cleveland, OH 44124
 P (877) 514-5336 F (440) 605-1120
www.keenebuilding.com

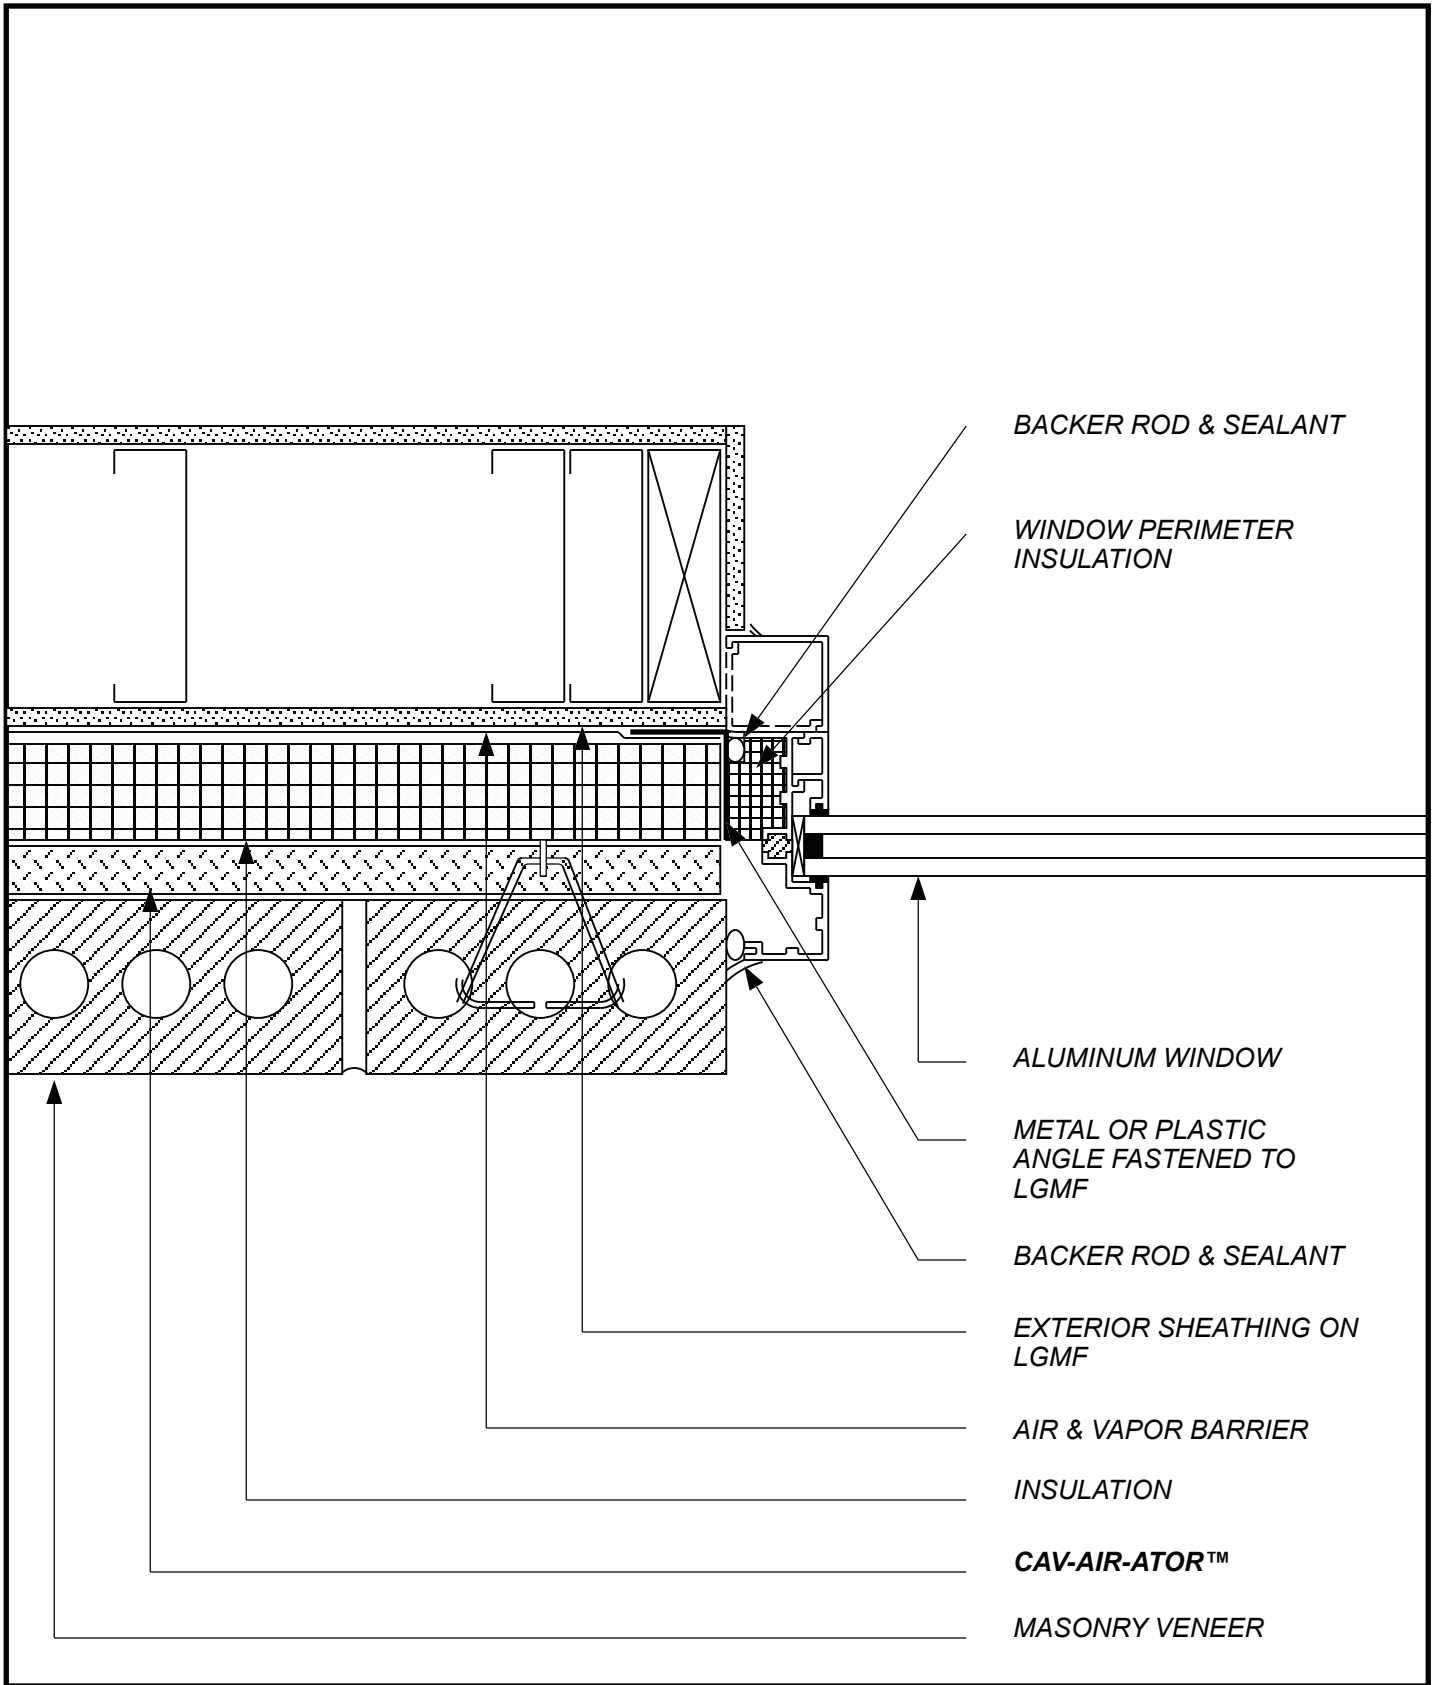


SKETCH NO: **CAV-AVB-5**

DATE: **1/1/11**

SKETCH: **BRICK VENEER WINDOW JAMB**

Keene Building Products
 P.O. Box 241353 Cleveland, OH 44124
 P (877) 514-5336 F (440) 605-1120
 www.keenebuilding.com

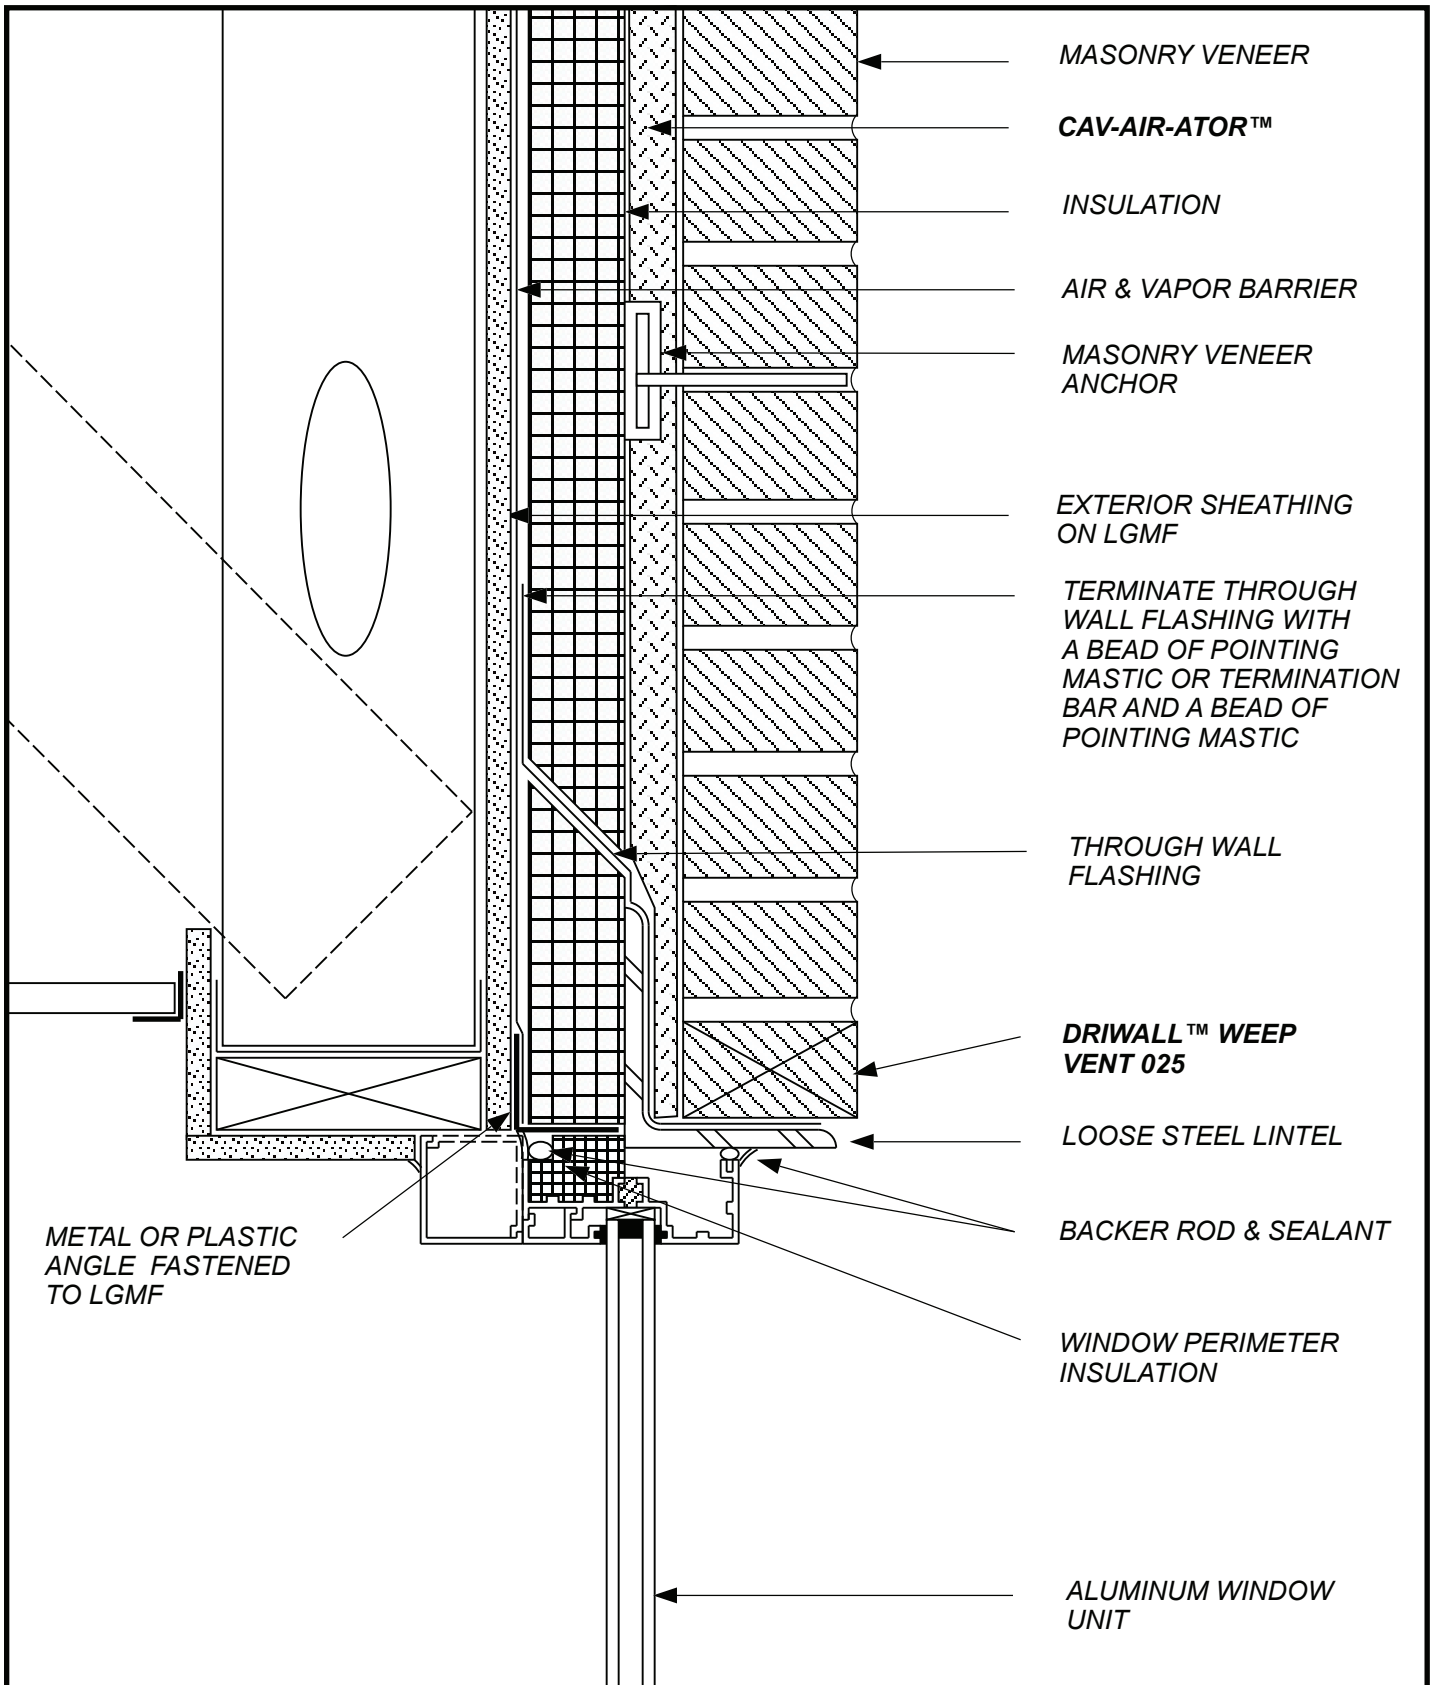


SKETCH NO: CAV-AVB-6

DATE: 1/1/11

SKETCH: BRICK VENEER WINDOW HEAD 1

Keene Building Products
 P.O. Box 241353 Cleveland, OH 44124
 P (877) 514-5336 F (440) 605-1120
 www.keenebuilding.com

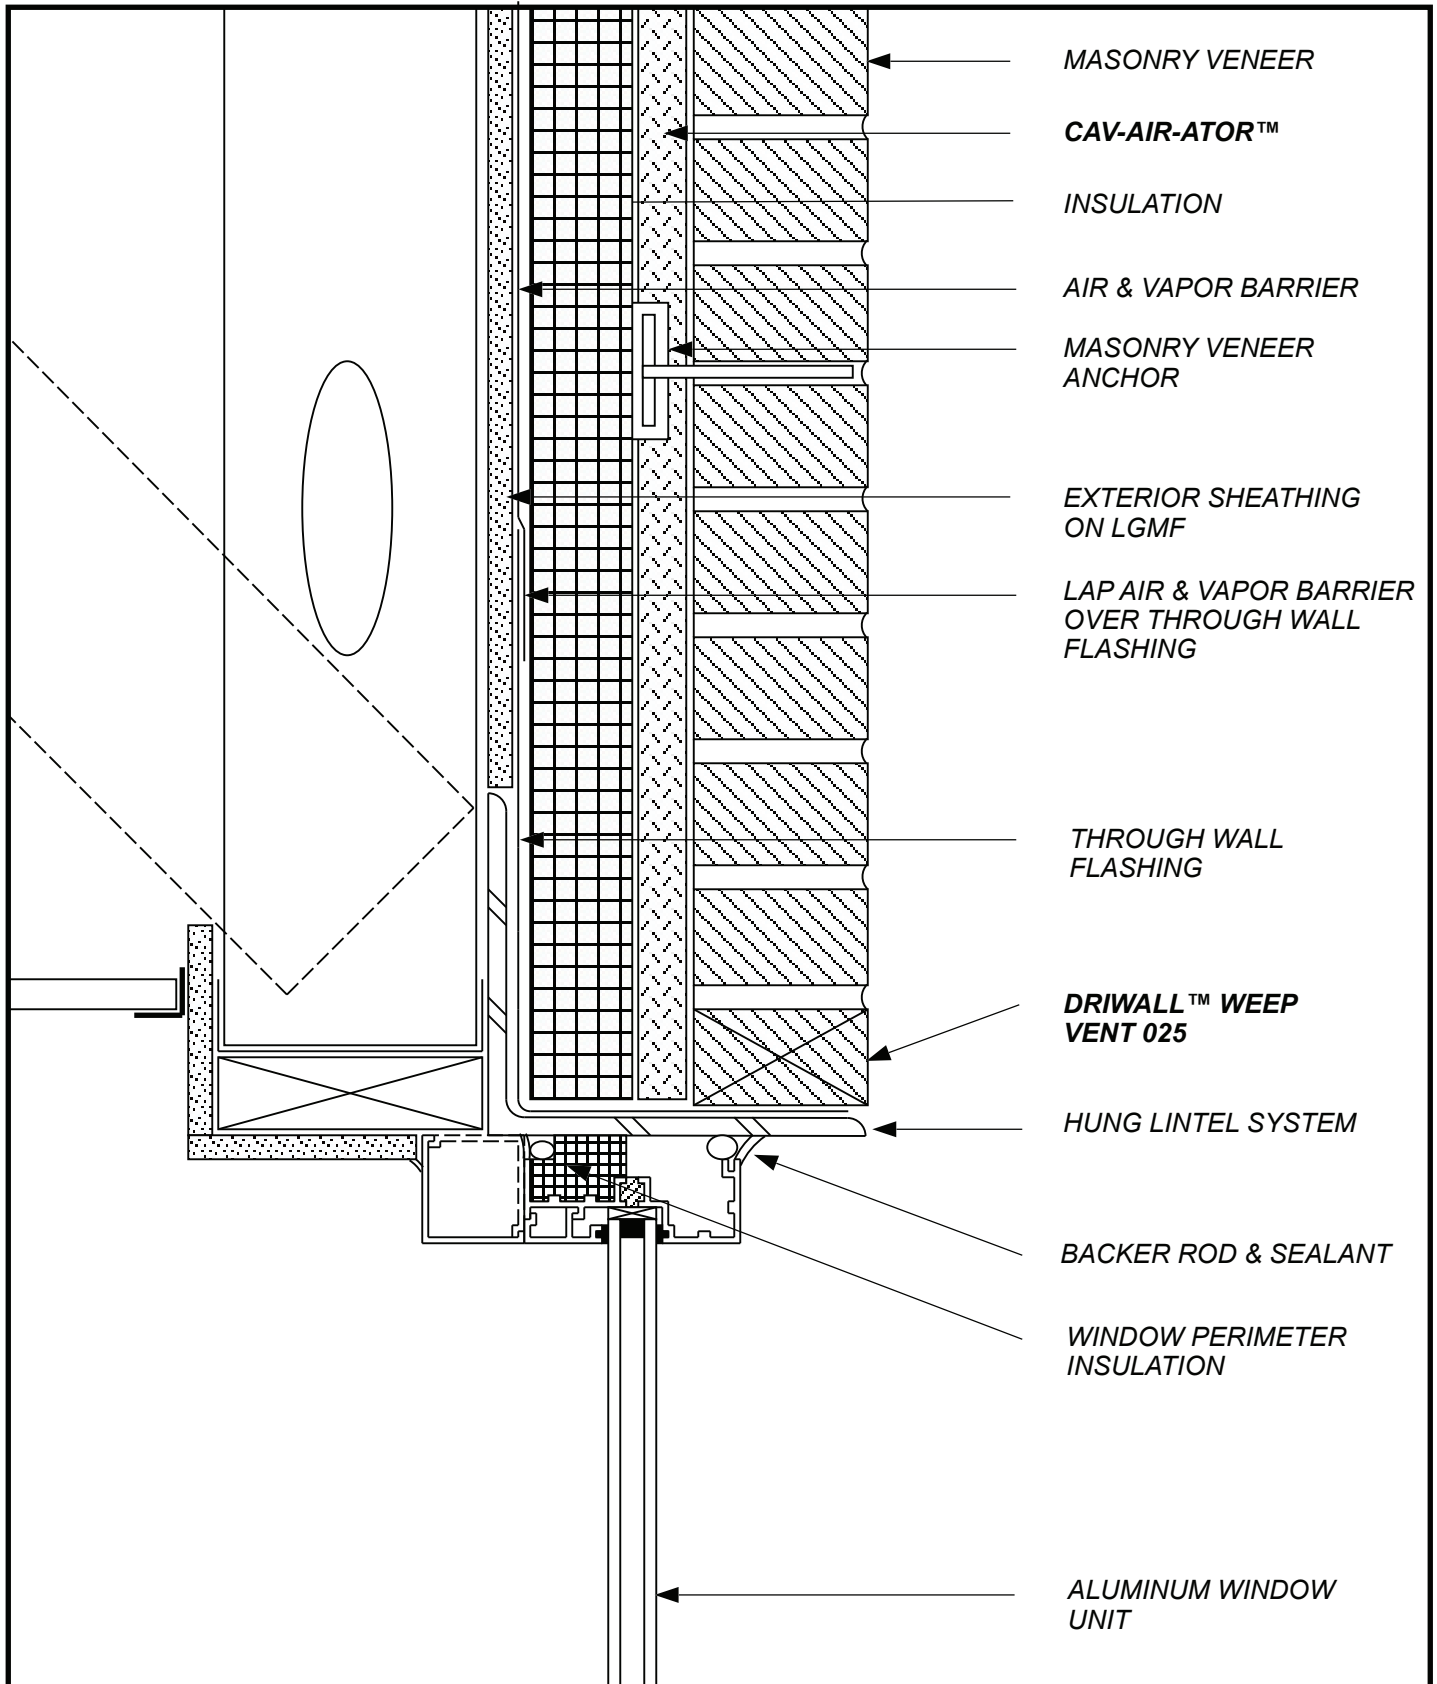

MASONRY VENEER

CAV-AIR-ATOR™

INSULATION

AIR & VAPOR BARRIER

MASONRY VENEER ANCHOR

EXTERIOR SHEATHING ON LGMF

LAP AIR & VAPOR BARRIER OVER THROUGH WALL FLASHING

THROUGH WALL FLASHING

DRIWALL™ WEEP VENT 025

HUNG LINTEL SYSTEM

BACKER ROD & SEALANT

WINDOW PERIMETER INSULATION


ALUMINUM WINDOW UNIT

SKETCH NO: CAV-AVB-7

DATE: 1/1/11

SKETCH: BRICK VENEER WINDOW HEAD 2

Keene Building Products
 P.O. Box 241353 Cleveland, OH 44124
 P (877) 514-5336 F (440) 605-1120
www.keenebuilding.com

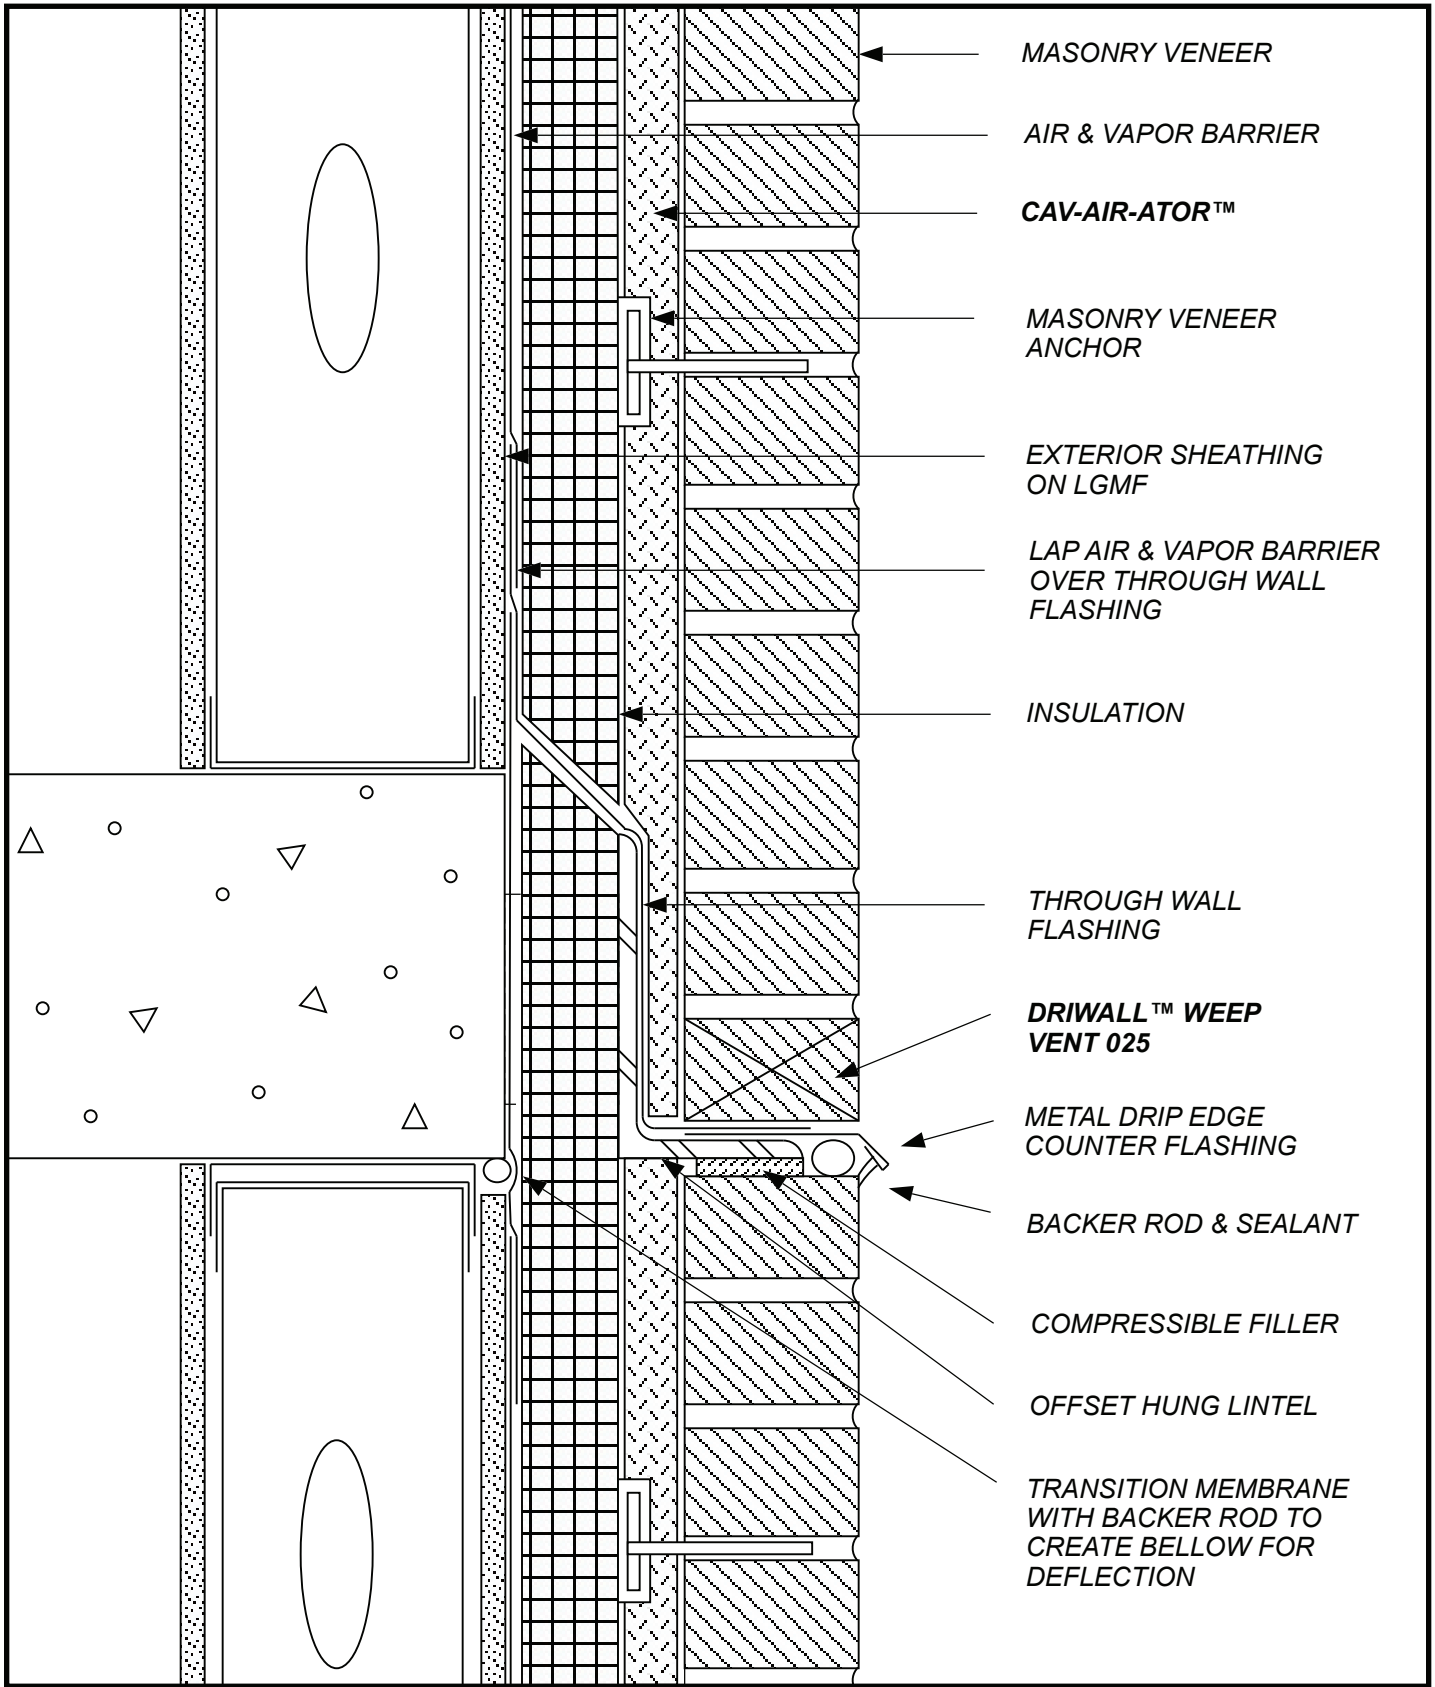

MASONRY VENEER

AIR & VAPOR BARRIER

CAV-AIR-ATOR™

MASONRY VENEER ANCHOR

EXTERIOR SHEATHING ON LGMF

LAP AIR & VAPOR BARRIER OVER THROUGH WALL FLASHING

INSULATION

THROUGH WALL FLASHING

DRIWALL™ WEEP VENT 025

METAL DRIP EDGE COUNTER FLASHING

BACKER ROD & SEALANT

COMPRESSIBLE FILLER

OFFSET HUNG LINTEL


TRANSITION MEMBRANE WITH BACKER ROD TO CREATE BELLOW FOR DEFLECTION

SKETCH NO: CAV-AVB-8

DATE: 1/1/11

SKETCH: BRICK VENEER RELIEVING ANGLE

Keene Building Products
 P.O. Box 241353 Cleveland, OH 44124
 P (877) 514-5336 F (440) 605-1120
 www.keenebuilding.com

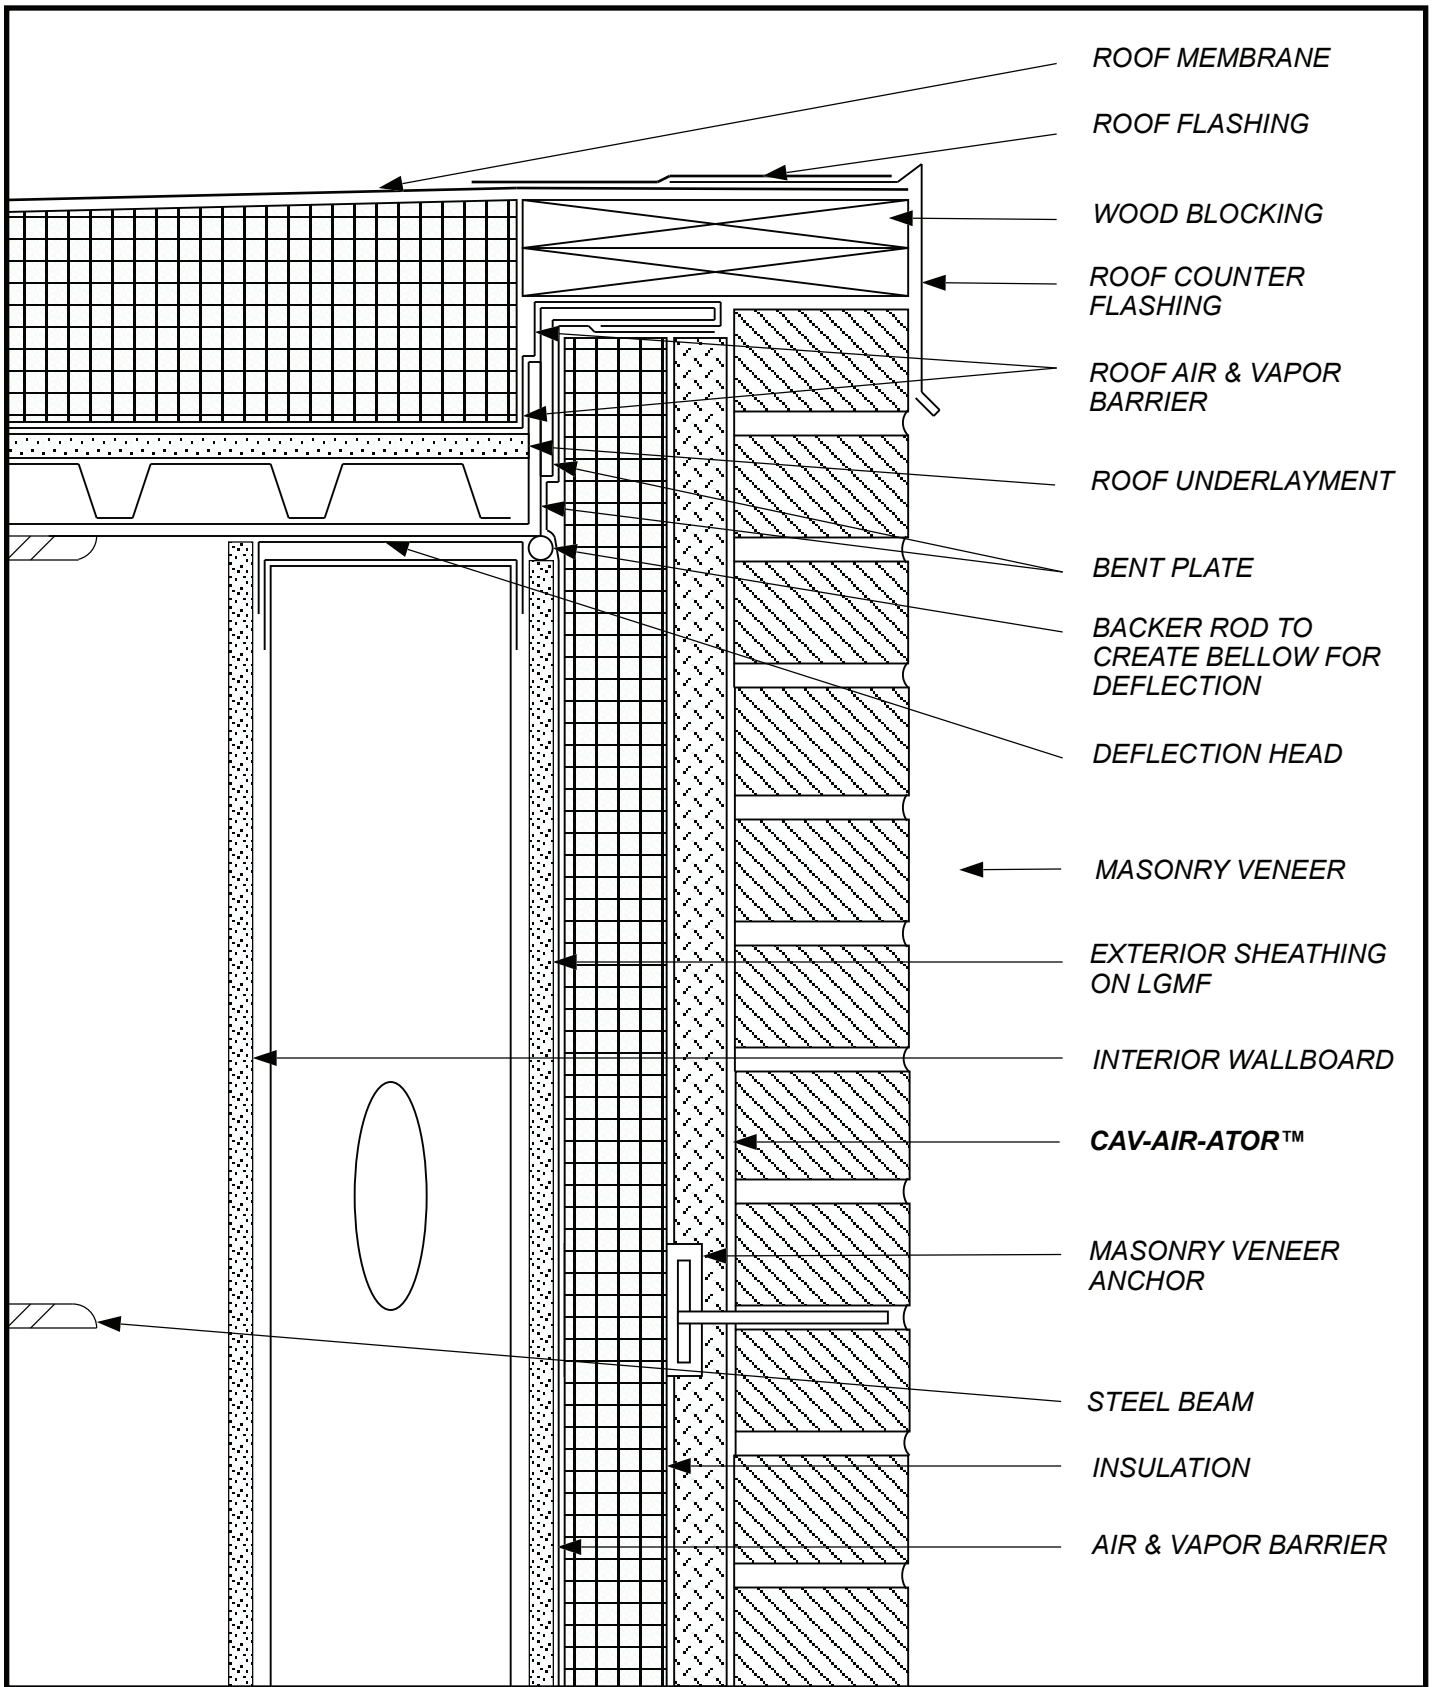

ROOF MEMBRANE

ROOF FLASHING

WOOD BLOCKING

ROOF COUNTER FLASHING

ROOF AIR & VAPOR BARRIER

ROOF UNDERLAYMENT

BENT PLATE

BACKER ROD TO CREATE BELLOW FOR DEFLECTION

DEFLECTION HEAD

MASONRY VENEER

EXTERIOR SHEATHING ON LGMF

INTERIOR WALLBOARD

CAV-AIR-ATOR™

MASONRY VENEER ANCHOR

STEEL BEAM

INSULATION

AIR & VAPOR BARRIER

SKETCH NO: CAV-AVB-9

DATE: 1/1/11

SKETCH: BRICK VENEER ROOF INTERFACE

Keene Building Products
 P.O. Box 241353 Cleveland, OH 44124
 P (877) 514-5336 F (440) 605-1120
 www.keenebuilding.com