


SKETCH NO: CAV-1

DATE: 1/1/11

SKETCH:  
BRICK VENEER ASSEMBLY

**Keene Building Products**  
 P.O. Box 241353 Cleveland, OH 44124  
 P ( 877 ) 514-5336 F ( 440 ) 605-1120  
 www.keenebuilding.com

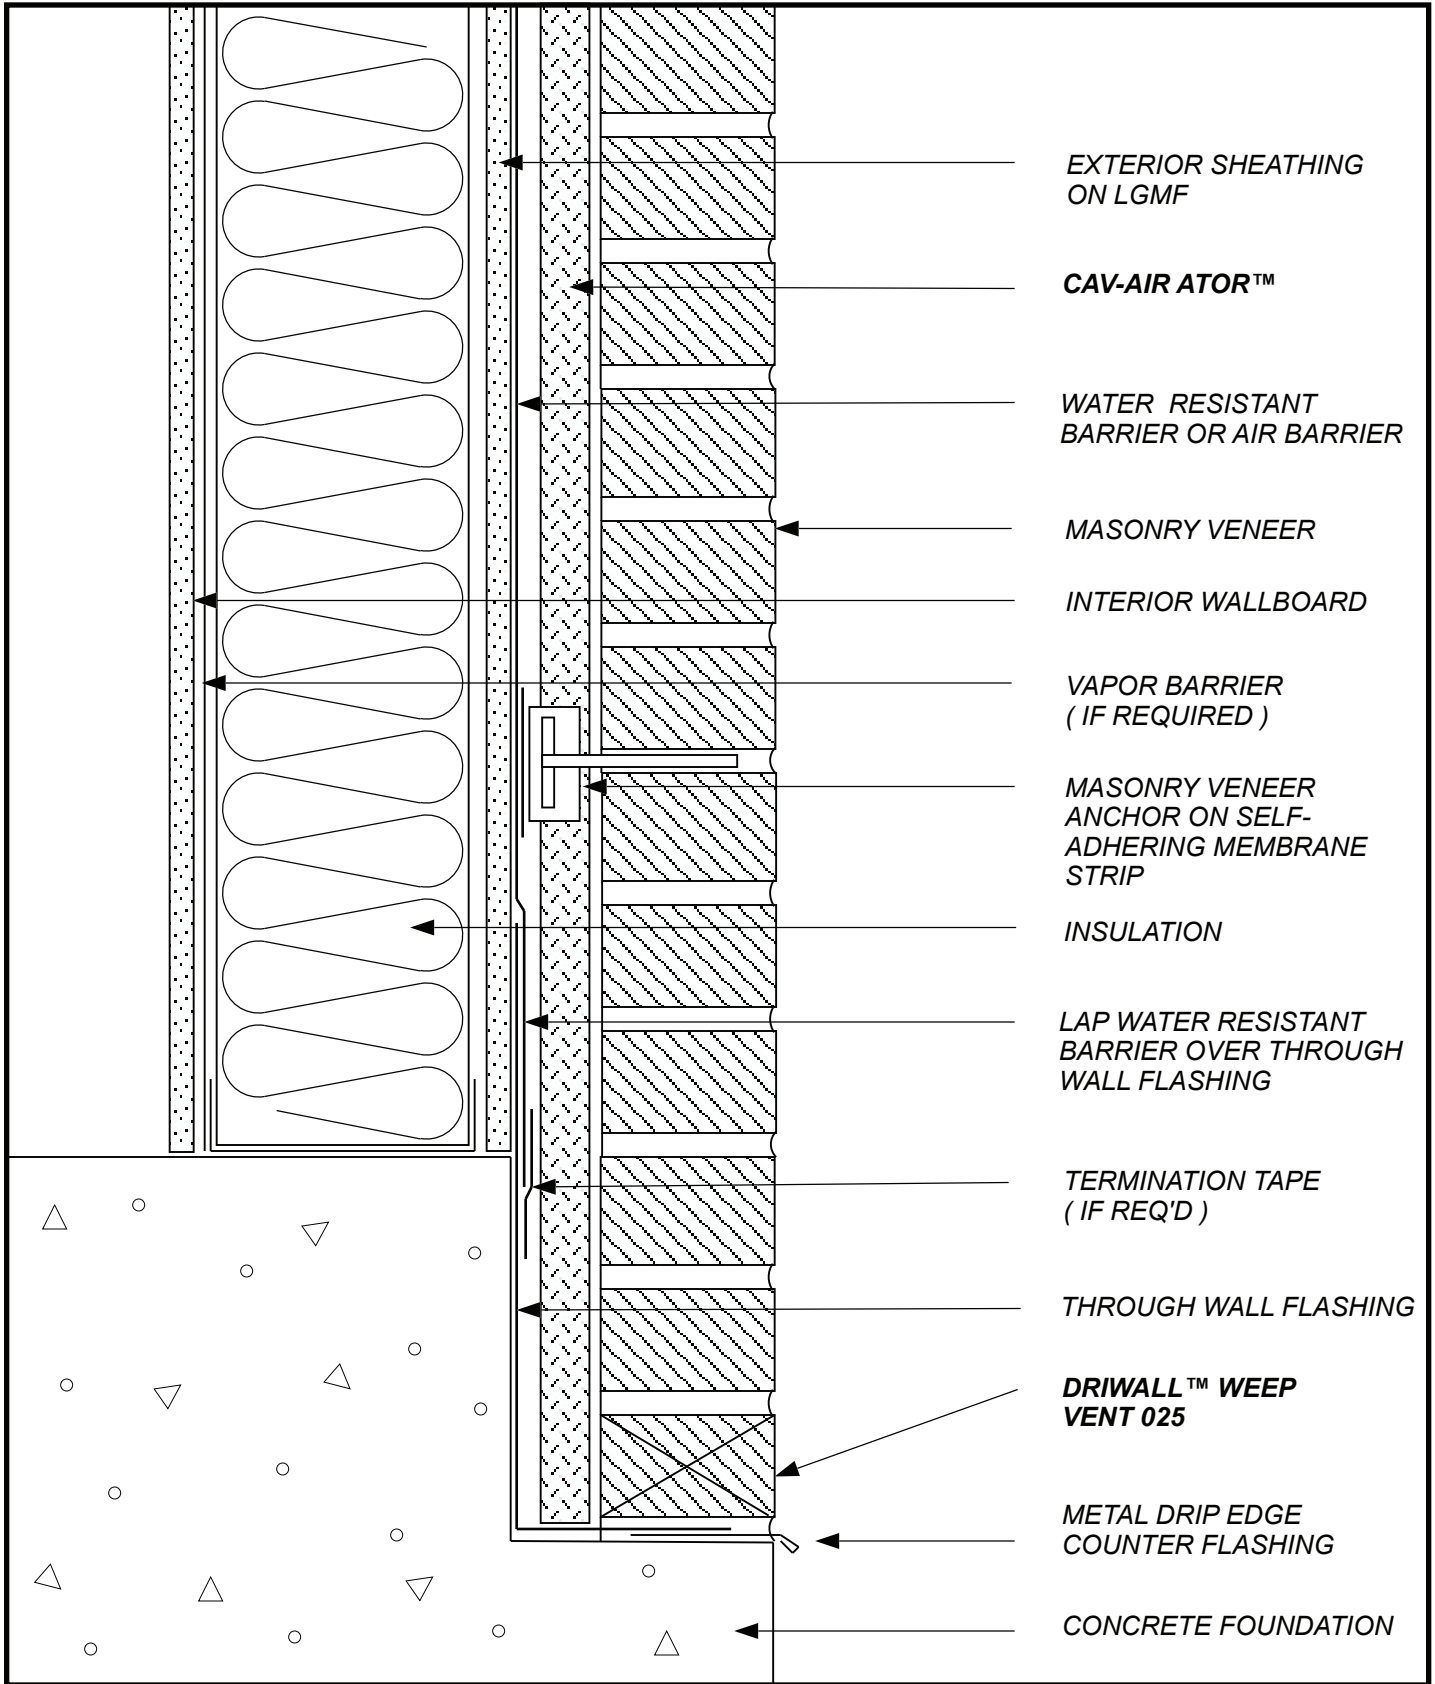


SKETCH NO: CAV-2

DATE: 1/1/11

SKETCH: BRICK VENEER WALL BASE 1


**Keene Building Products**  
 P.O. Box 241353 Cleveland, OH 44124  
 P ( 877 ) 514-5336 F ( 440 ) 605-1120  
[www.keenebuilding.com](http://www.keenebuilding.com)

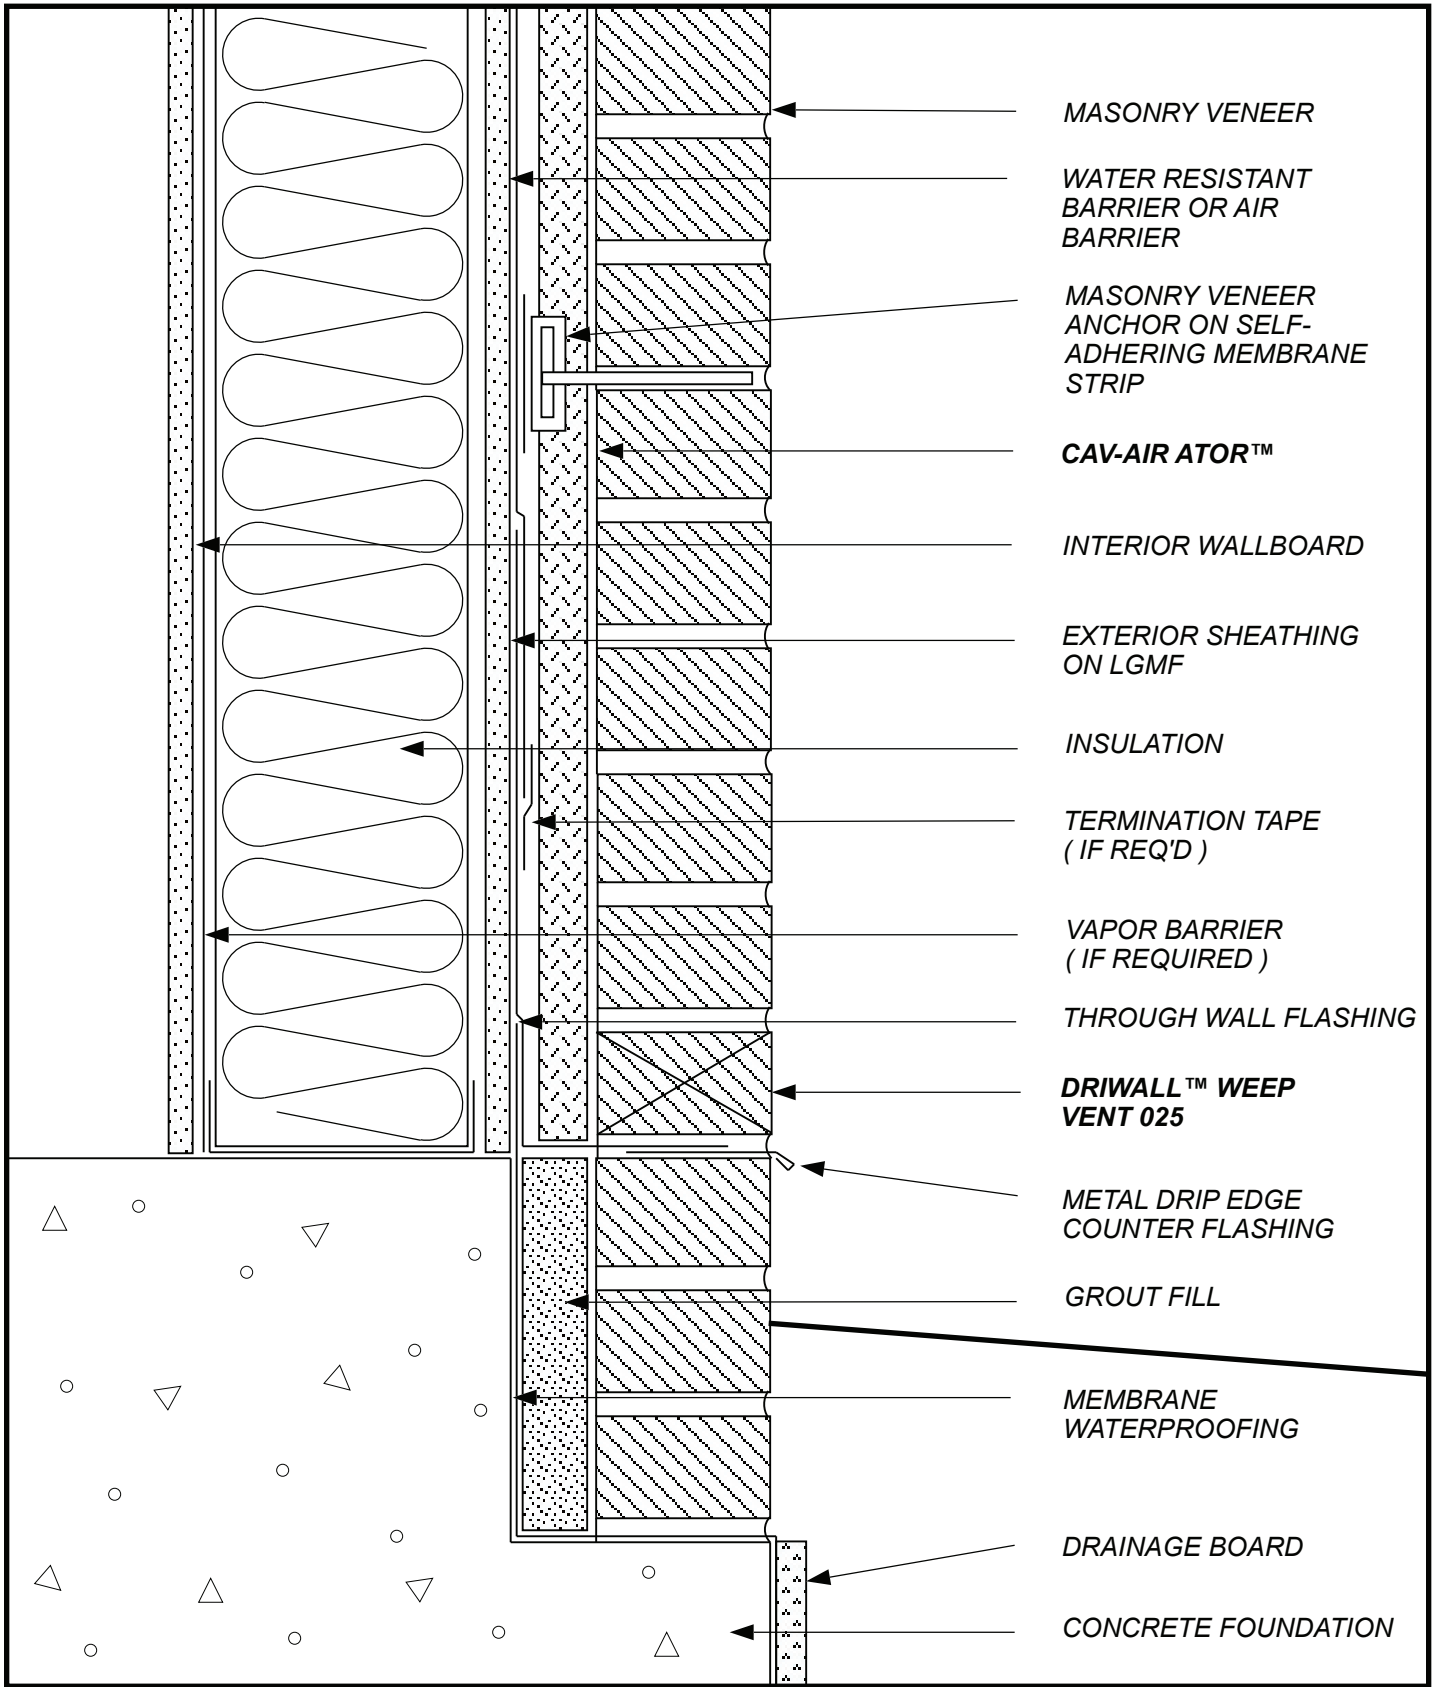

MASONRY VENEER

WATER RESISTANT BARRIER OR AIR BARRIER

MASONRY VENEER ANCHOR ON SELF-ADHERING MEMBRANE STRIP

CAV-AIR ATOR™

INTERIOR WALLBOARD

EXTERIOR SHEATHING ON LGMF

INSULATION

TERMINATION TAPE (IF REQ'D)

VAPOR BARRIER (IF REQUIRED)

THROUGH WALL FLASHING

DRIWALL™ WEEP VENT 025

METAL DRIP EDGE COUNTER FLASHING

GROUT FILL

MEMBRANE WATERPROOFING

DRAINAGE BOARD


CONCRETE FOUNDATION

SKETCH NO: CAV-3

DATE: 1/1/11

SKETCH:  
BRICK VENEER  
WALL BASE 2

**Keene** Building Products  
 P.O. Box 241353 Cleveland, OH 44124  
 P (877) 514-5336 F (440) 605-1120  
 www.keenebuilding.com

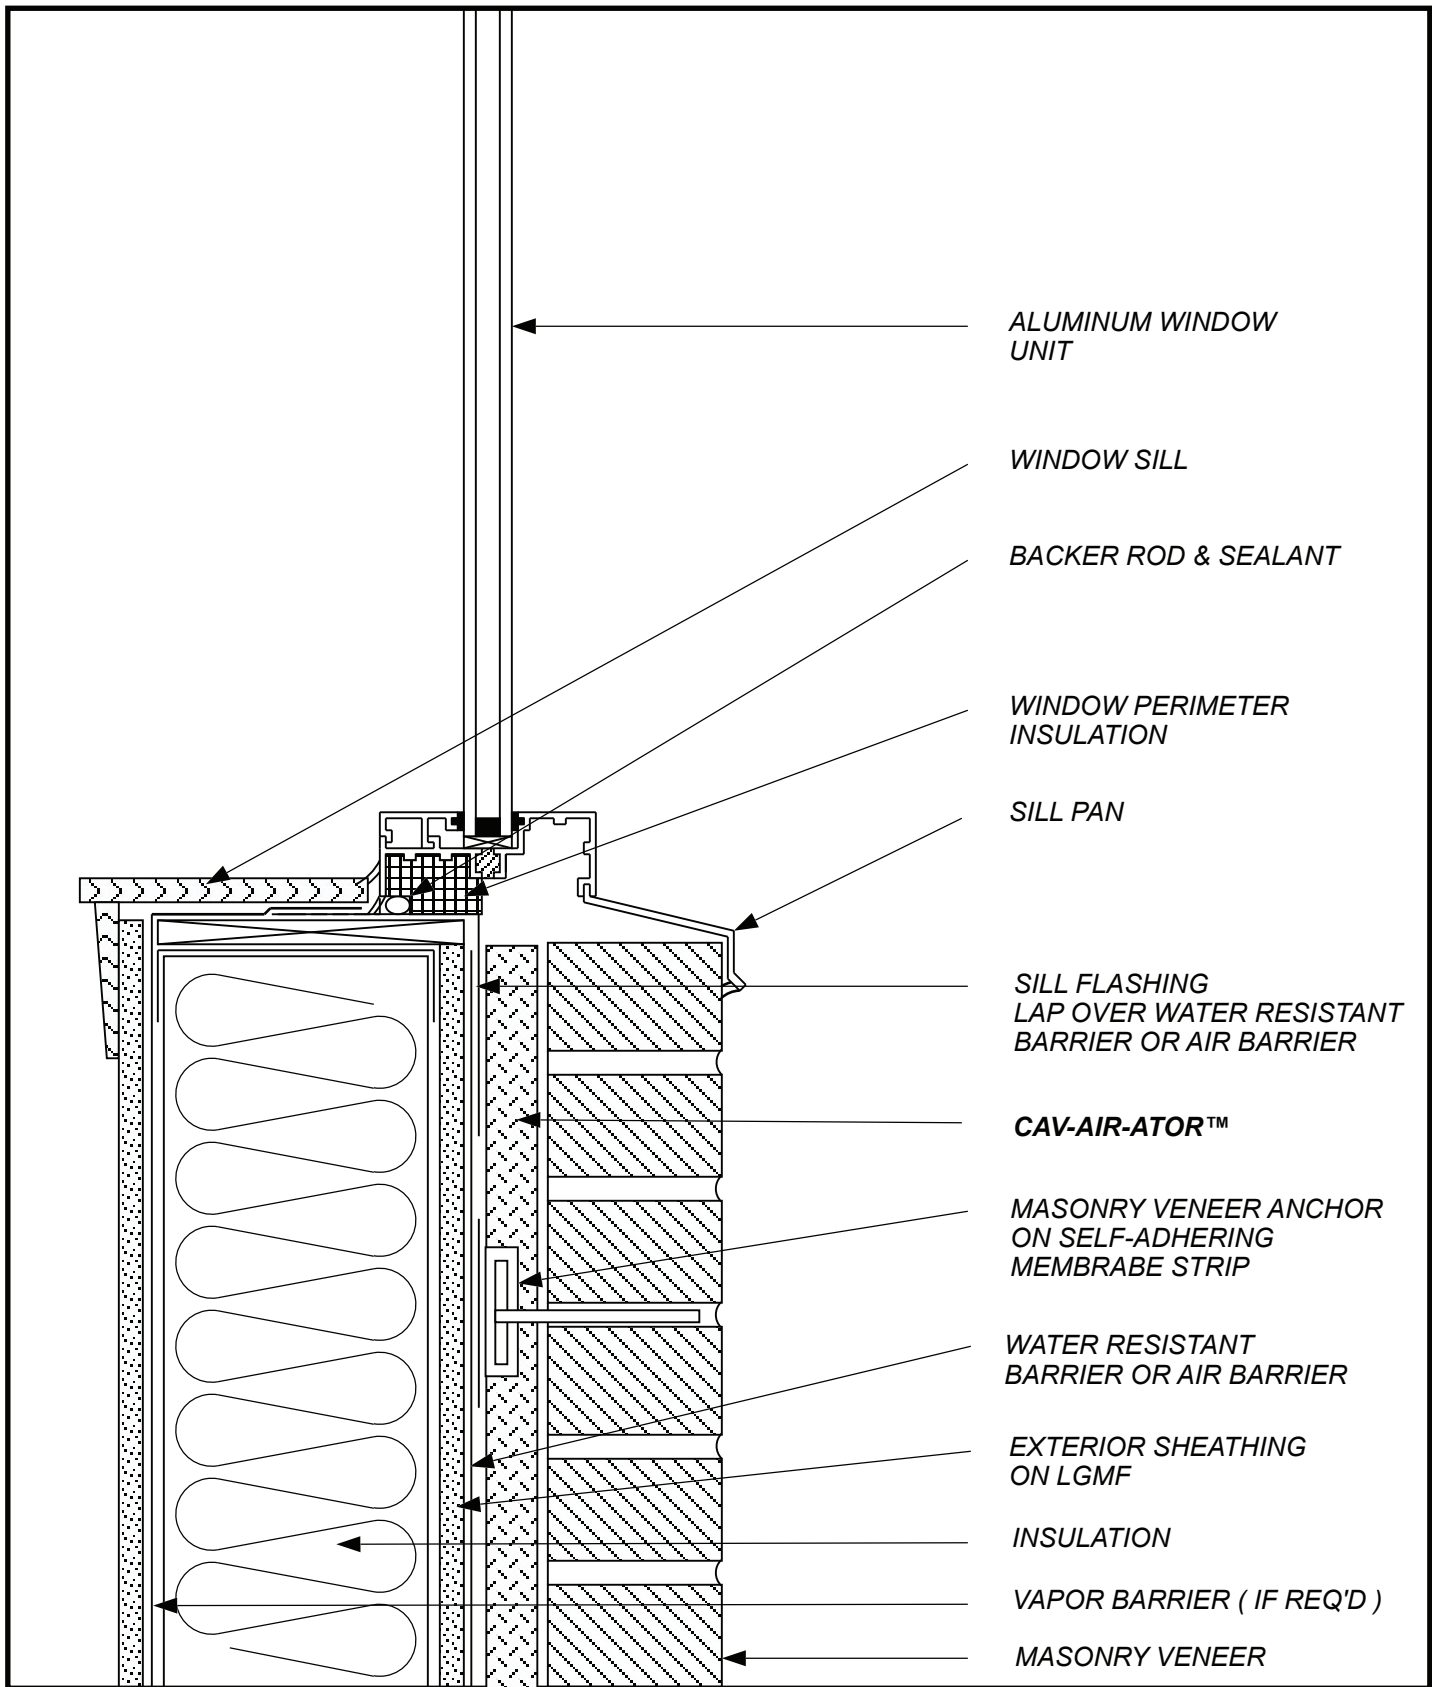

ALUMINUM WINDOW UNIT

WINDOW SILL

BACKER ROD & SEALANT

WINDOW PERIMETER INSULATION

SILL PAN

SILL FLASHING  
LAP OVER WATER RESISTANT BARRIER OR AIR BARRIER

CAV-AIR-ATOR™

MASONRY VENEER ANCHOR ON SELF-ADHERING MEMBRANE STRIP

WATER RESISTANT BARRIER OR AIR BARRIER

EXTERIOR SHEATHING ON LGMF

INSULATION

VAPOR BARRIER ( IF REQ'D )


MASONRY VENEER

SKETCH NO: CAV-4

DATE: 1/1/11

SKETCH: BRICK VENEER WINDOW SILL

**Keene Building Products**  
 P.O. Box 241353 Cleveland, OH 44124  
 P ( 877 ) 514-5336 F ( 440 ) 605-1120  
 www.keenebuilding.com

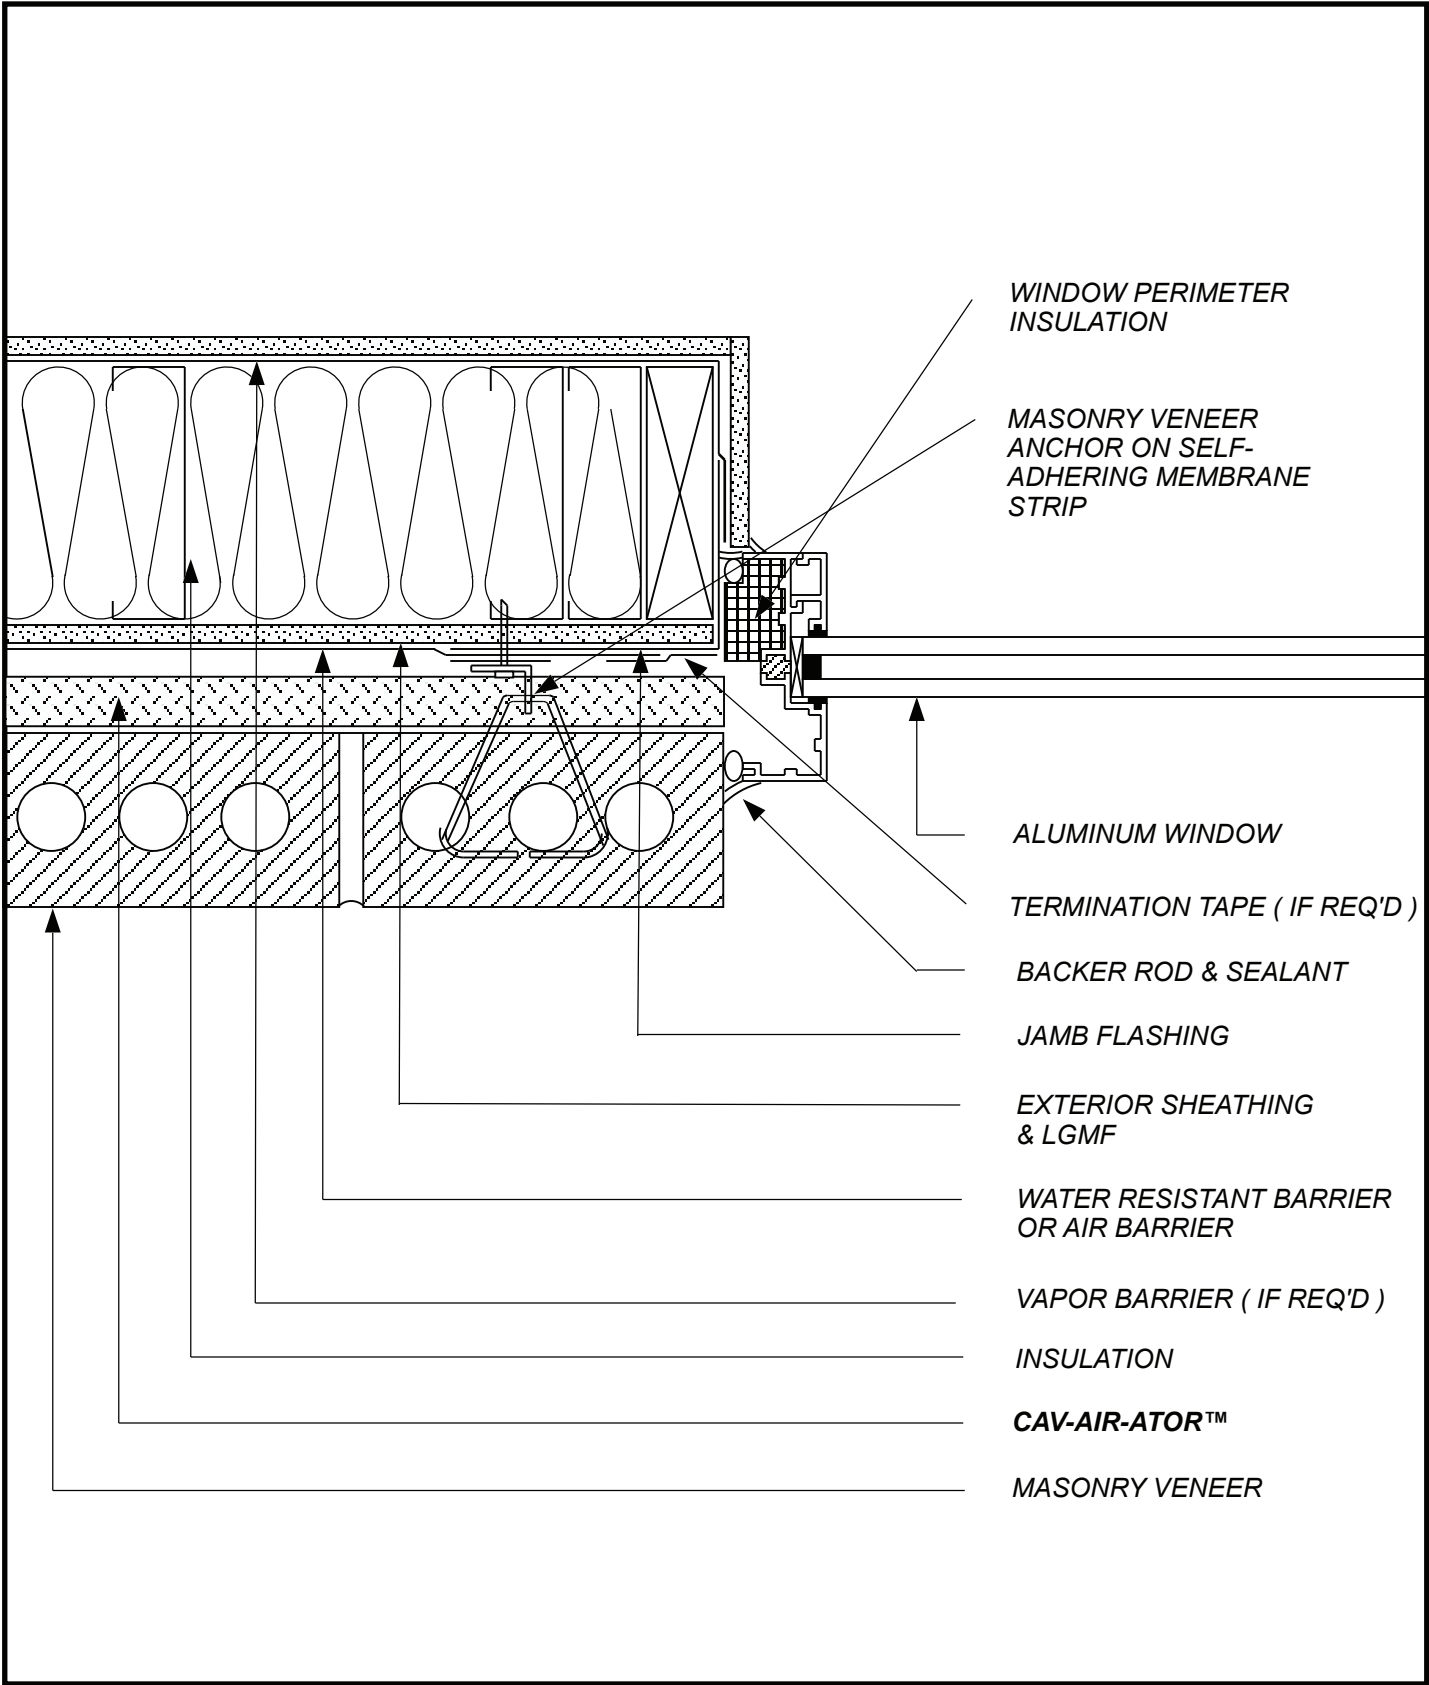

WINDOW PERIMETER INSULATION

MASONRY VENEER ANCHOR ON SELF-ADHERING MEMBRANE STRIP

ALUMINUM WINDOW

TERMINATION TAPE ( IF REQ'D )

BACKER ROD & SEALANT

JAMB FLASHING

EXTERIOR SHEATHING & LGMF

WATER RESISTANT BARRIER OR AIR BARRIER

VAPOR BARRIER ( IF REQ'D )

INSULATION

CAV-AIR-ATOR™


MASONRY VENEER

SKETCH NO: CAV-5

DATE: 1/1/11

SKETCH: BRICK VENEER WINDOW JAMB

**Keene Building Products**  
 P.O. Box 241353 Cleveland, OH 44124  
 P ( 877 ) 514-5336 F ( 440 ) 605-1120  
 www.keenebuilding.com

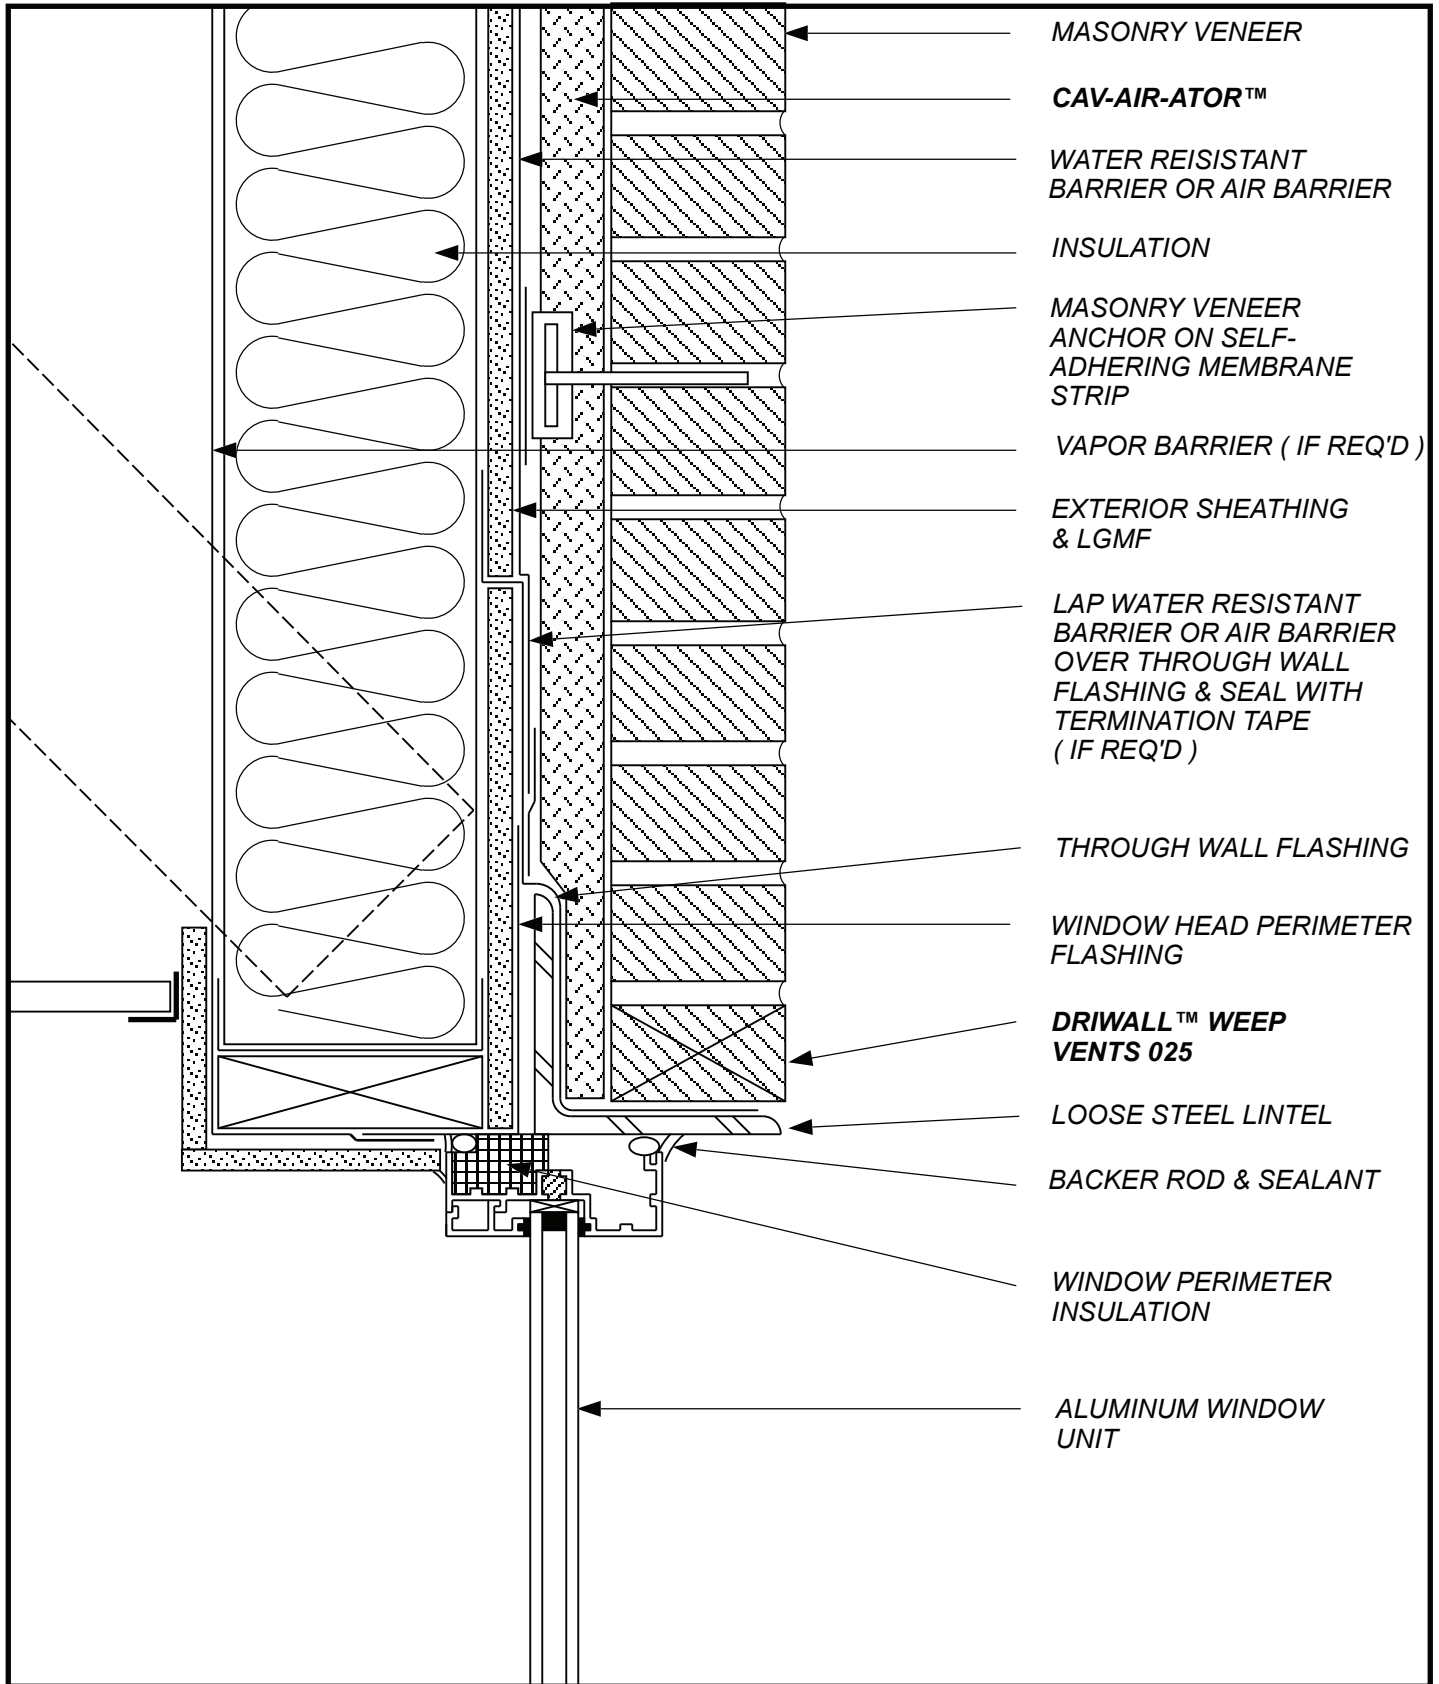

- ← MASONRY VENEER
- ← **CAV-AIR-ATOR™**
- ← WATER REISISTANT BARRIER OR AIR BARRIER
- ← INSULATION
- ← MASONRY VENEER ANCHOR ON SELF-ADHERING MEMBRANE STRIP
- ← VAPOR BARRIER ( IF REQ'D )
- ← EXTERIOR SHEATHING & LGMF
- ← LAP WATER RESISTANT BARRIER OR AIR BARRIER OVER THROUGH WALL FLASHING & SEAL WITH TERMINATION TAPE ( IF REQ'D )
- ← THROUGH WALL FLASHING
- ← WINDOW HEAD PERIMETER FLASHING
- ← **DRIWALL™ WEEP VENTS 025**
- ← LOOSE STEEL LINTEL
- ← BACKER ROD & SEALANT
- ← WINDOW PERIMETER INSULATION
- ← ALUMINUM WINDOW UNIT


SKETCH NO: **CAV-6**

---

DATE: **1/1/11**

SKETCH: **BRICK VENEER WINDOW HEAD 1**

**Keene Building Products**  
 P.O. Box 241353 Cleveland, OH 44124  
 P ( 877 ) 514-5336 F ( 440 ) 605-1120  
 www.keenebuilding.com

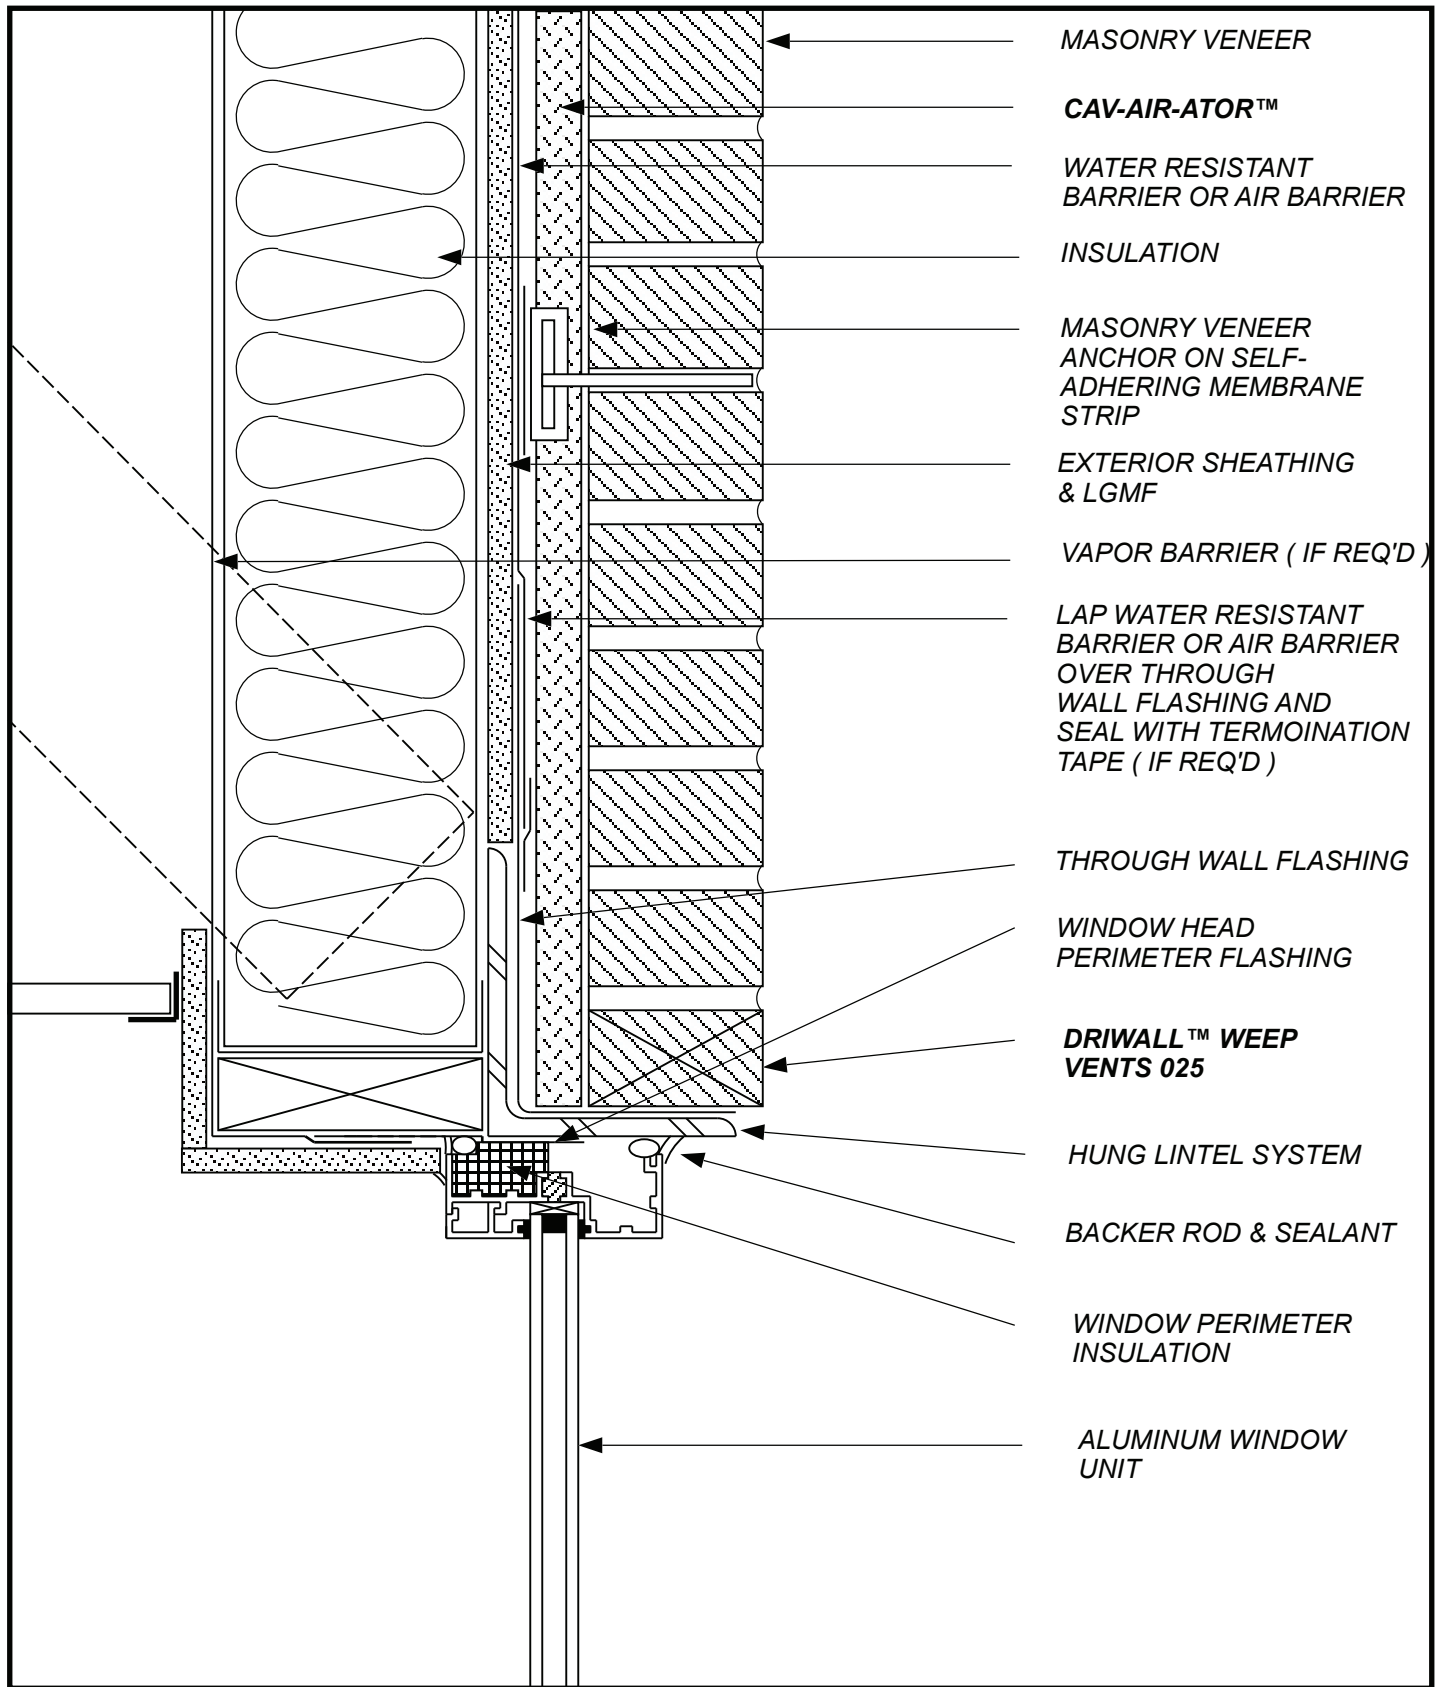


- MASONRY VENEER
- CAV-AIR-ATOR™
- WATER RESISTANT BARRIER OR AIR BARRIER
- INSULATION
- MASONRY VENEER ANCHOR ON SELF-ADHERING MEMBRANE STRIP
- EXTERIOR SHEATHING & LGMF
- VAPOR BARRIER ( IF REQ'D )
- LAP WATER RESISTANT BARRIER OR AIR BARRIER OVER THROUGH WALL FLASHING AND SEAL WITH TERMINATION TAPE ( IF REQ'D )
- THROUGH WALL FLASHING
- WINDOW HEAD PERIMETER FLASHING
- DRIWALL™ WEEP VENTS 025
- HUNG LINTEL SYSTEM
- BACKER ROD & SEALANT
- WINDOW PERIMETER INSULATION
- ALUMINUM WINDOW UNIT

SKETCH NO: CAV-7

DATE: 1/1/11

SKETCH: BRICK VENEER WINDOW HEAD 2

**Keene Building Products**  
 P.O. Box 241353 Cleveland, OH 44124  
 P ( 877 ) 514-5336 F ( 440 ) 605-1120  
 www.keenebuilding.com

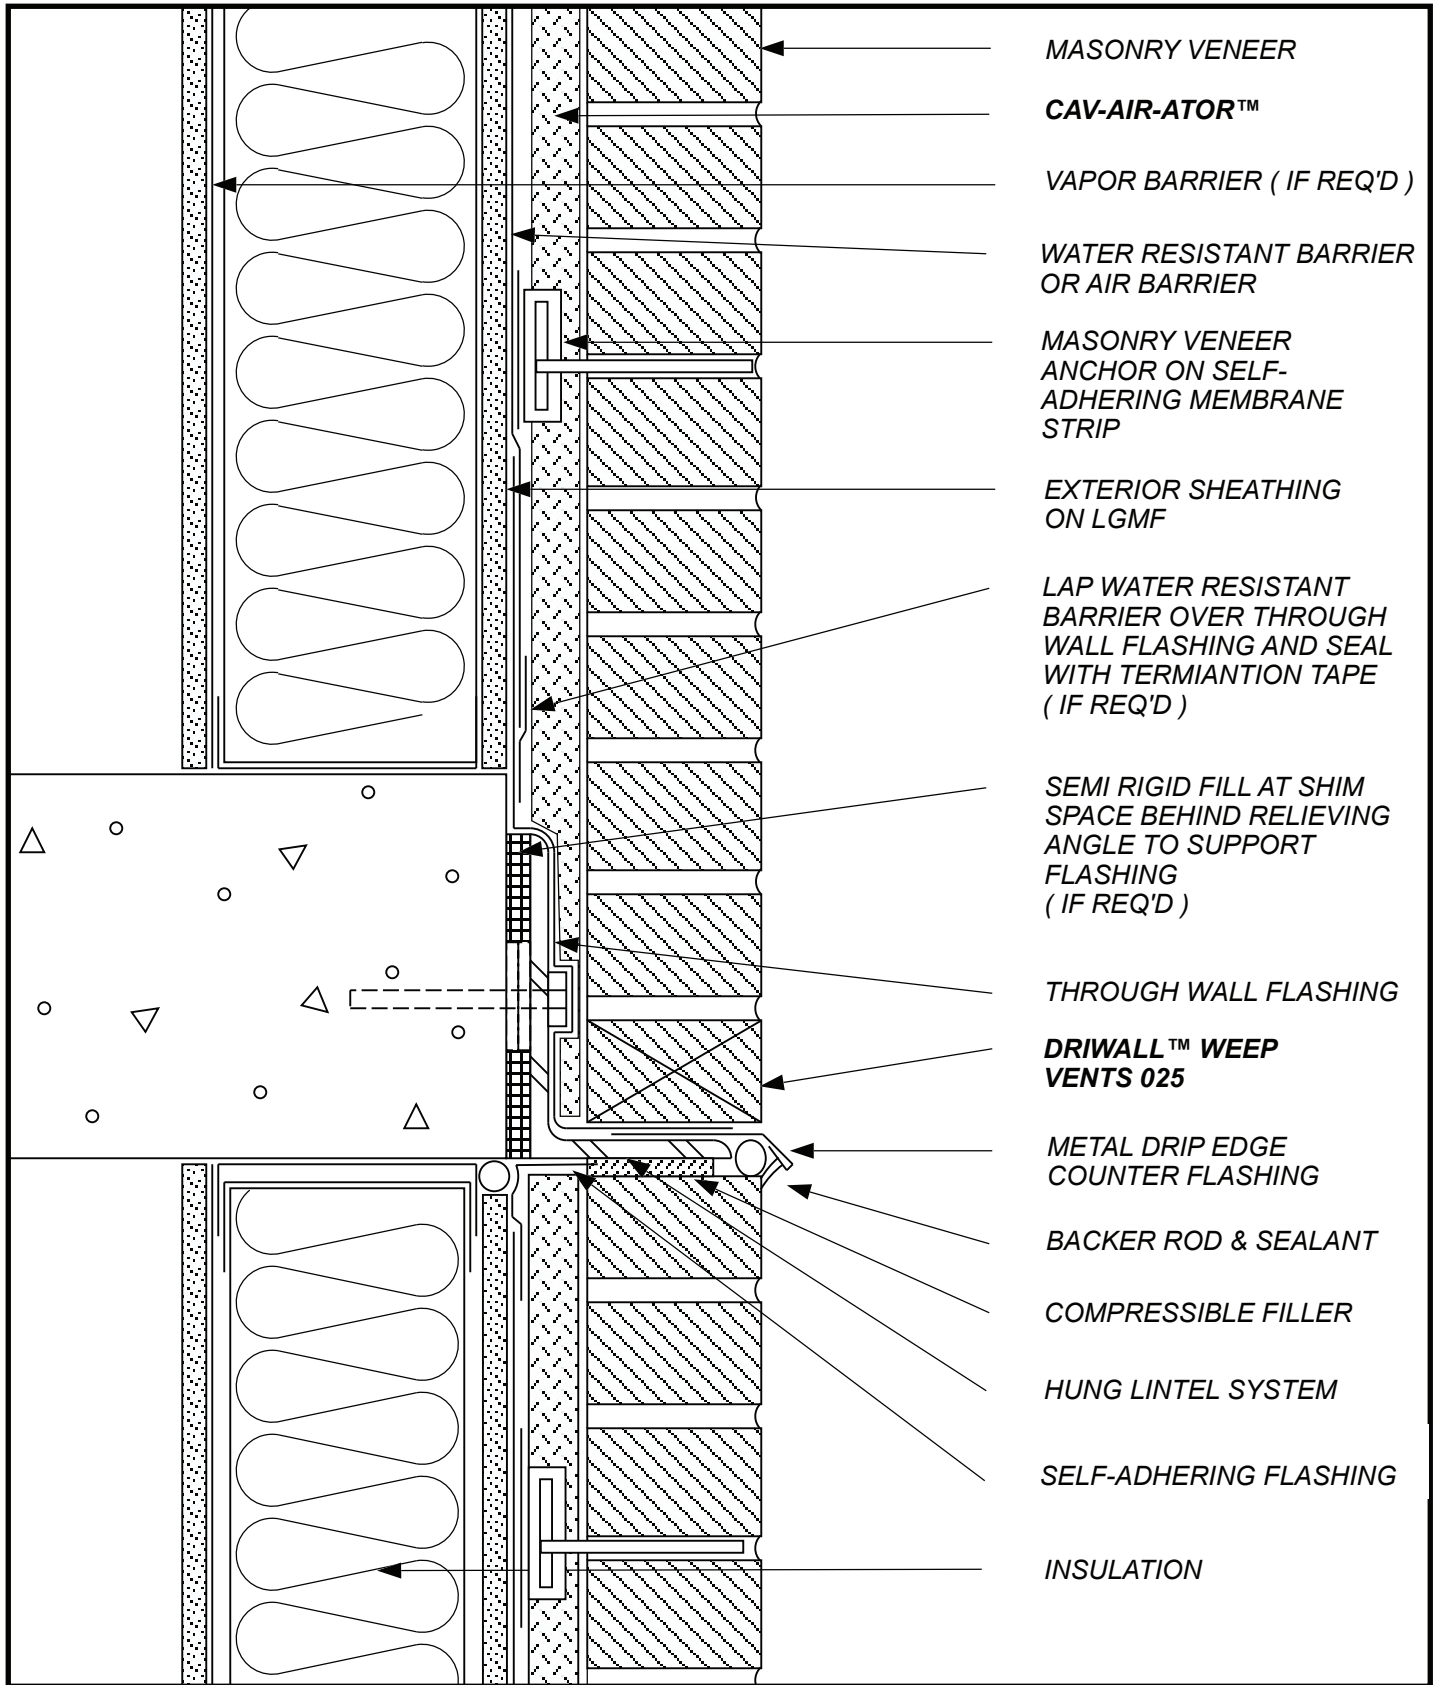

- MASONRY VENEER
- CAV-AIR-ATOR™**
- VAPOR BARRIER ( IF REQ'D )
- WATER RESISTANT BARRIER OR AIR BARRIER
- MASONRY VENEER ANCHOR ON SELF-ADHERING MEMBRANE STRIP
- EXTERIOR SHEATHING ON LGMF
- LAP WATER RESISTANT BARRIER OVER THROUGH WALL FLASHING AND SEAL WITH TERMINATION TAPE ( IF REQ'D )
- SEMI RIGID FILL AT SHIM SPACE BEHIND RELIEVING ANGLE TO SUPPORT FLASHING ( IF REQ'D )
- THROUGH WALL FLASHING
- DRIWALL™ WEEP VENTS 025**
- METAL DRIP EDGE COUNTER FLASHING
- BACKER ROD & SEALANT
- COMPRESSIBLE FILLER
- HUNG LINTEL SYSTEM
- SELF-ADHERING FLASHING
- INSULATION


SKETCH NO: **CAV-8**

DATE: **1/1/11**

SKETCH: **BRICK VENEER RELIEVING ANGLE**

**Keene Building Products**  
 P.O. Box 241353 Cleveland, OH 44124  
 P ( 877 ) 514-5336 F ( 440 ) 605-1120  
 www.keenebuilding.com



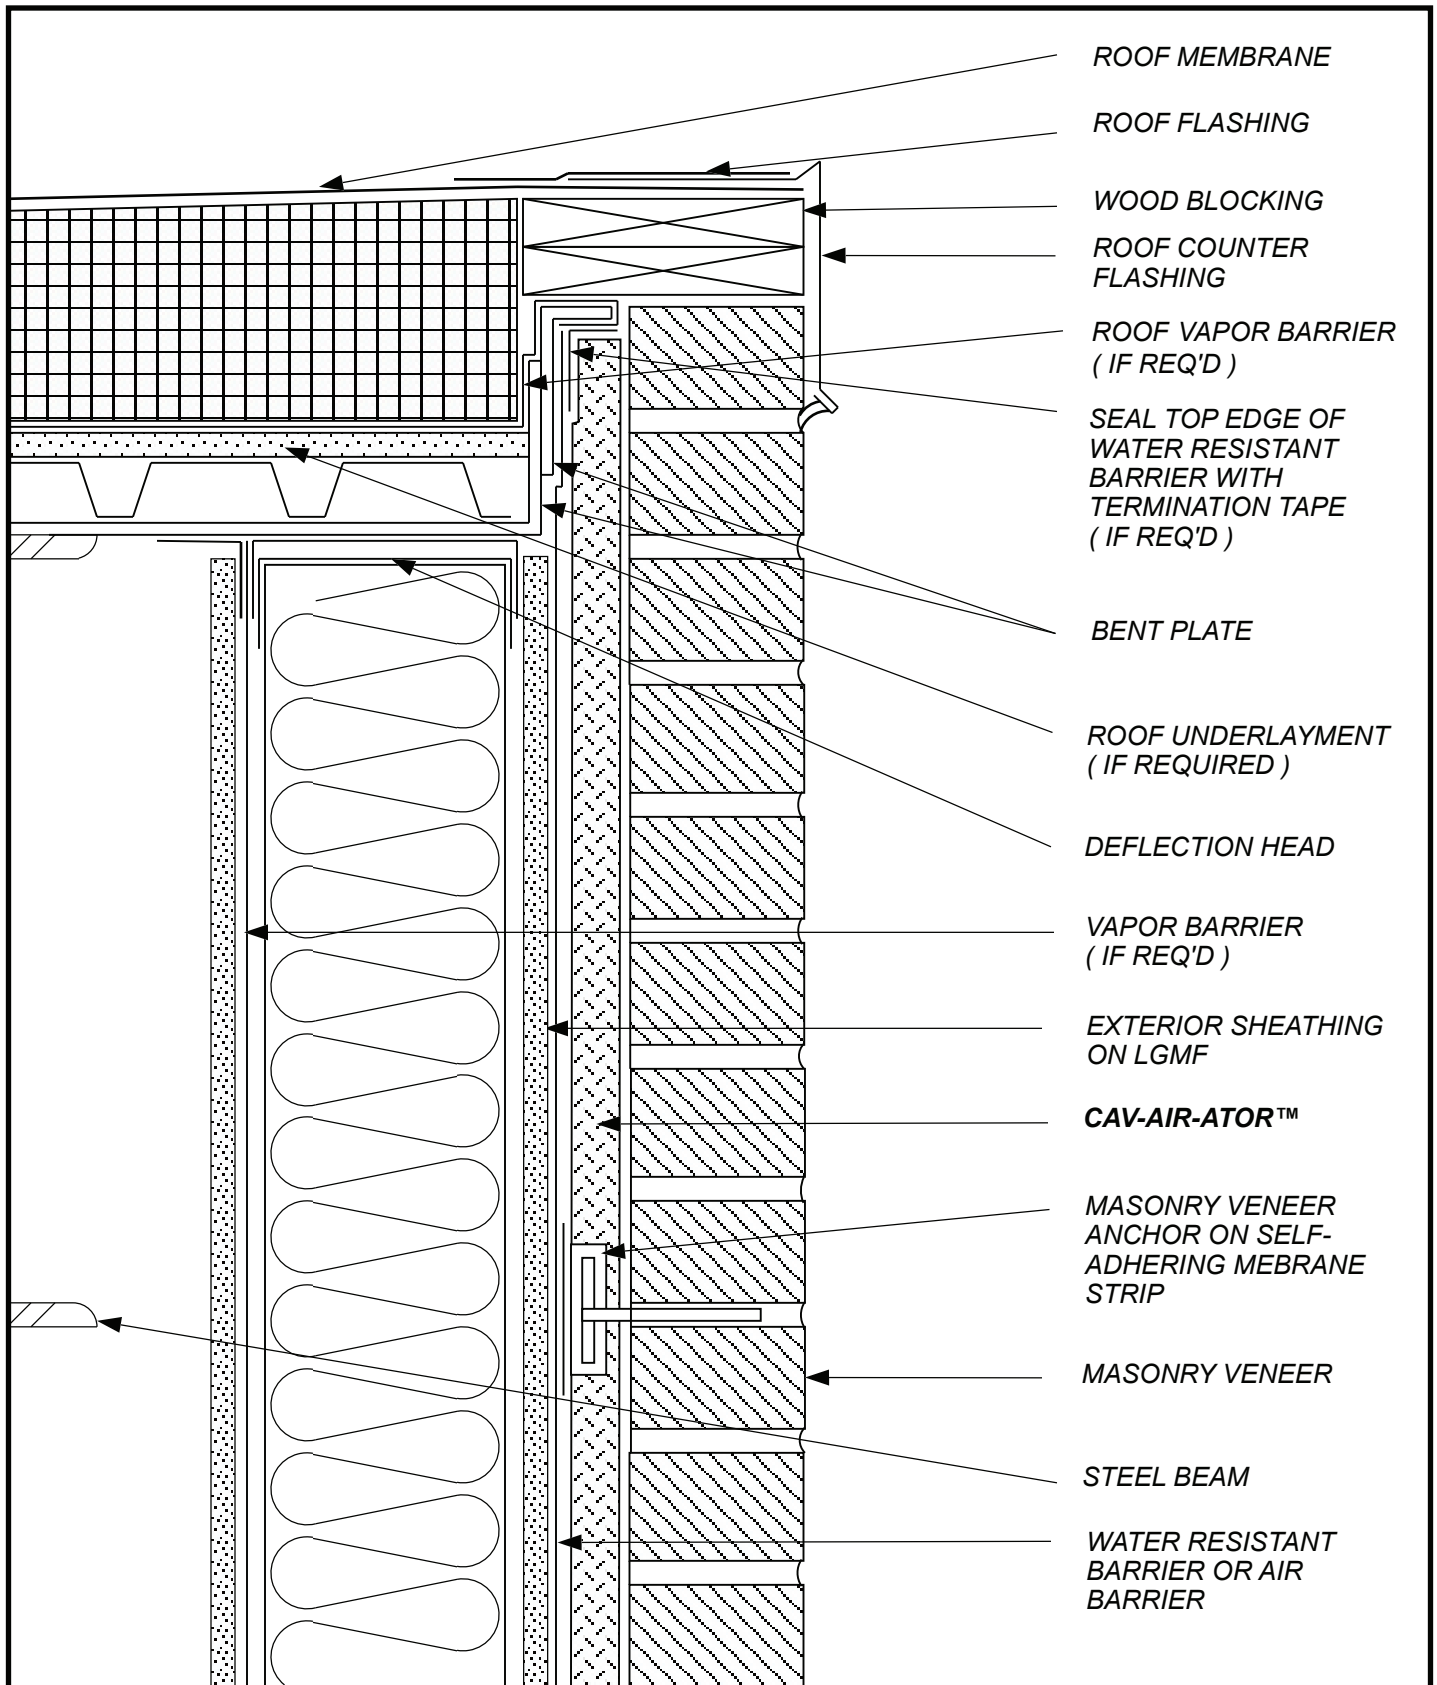

SKETCH NO: **CAV-9**  
 DATE: **1/1/11**

SKETCH:  
**BRICK VENEER  
 WALL / ROOF DETAIL**


**Keene Building Products**  
 P.O. Box 241353 Cleveland, OH 44124  
 P ( 877 ) 514-5336 F ( 440 ) 605-1120  
[www.keenebuilding.com](http://www.keenebuilding.com)