

CEDAR SHINGLES

**DRIWALL™ CDR VENT**


FELT PAPER

METAL FLASHING

FELT PAPER

ROOF SHEATHING

VALLEY RAFTER

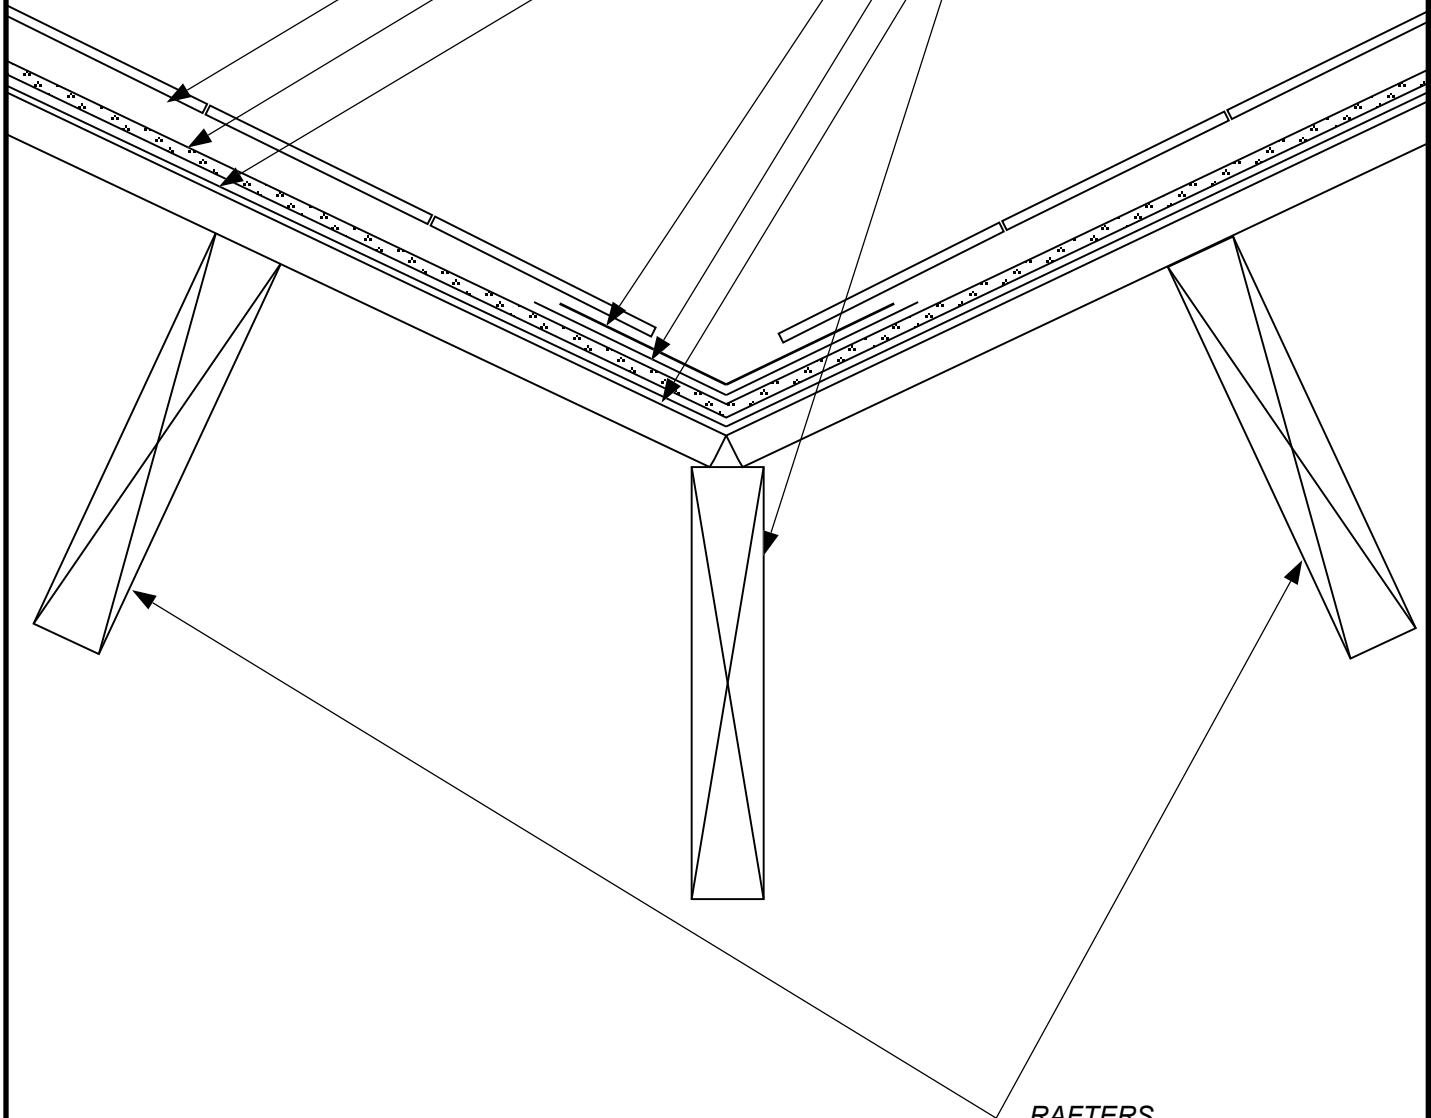

RAFTERS

SKETCH NO: CDR VENT 3

DATE: 1/1/12

SKETCH:

ROOF VALLEY FLASHING  
DETAIL

**Keene Building Products**  
P.O. Box 241353 Cleveland, OH 44124  
P ( 877 ) 514-5336 F ( 440 ) 605-1120  
[www.keenebuilding.com](http://www.keenebuilding.com)