


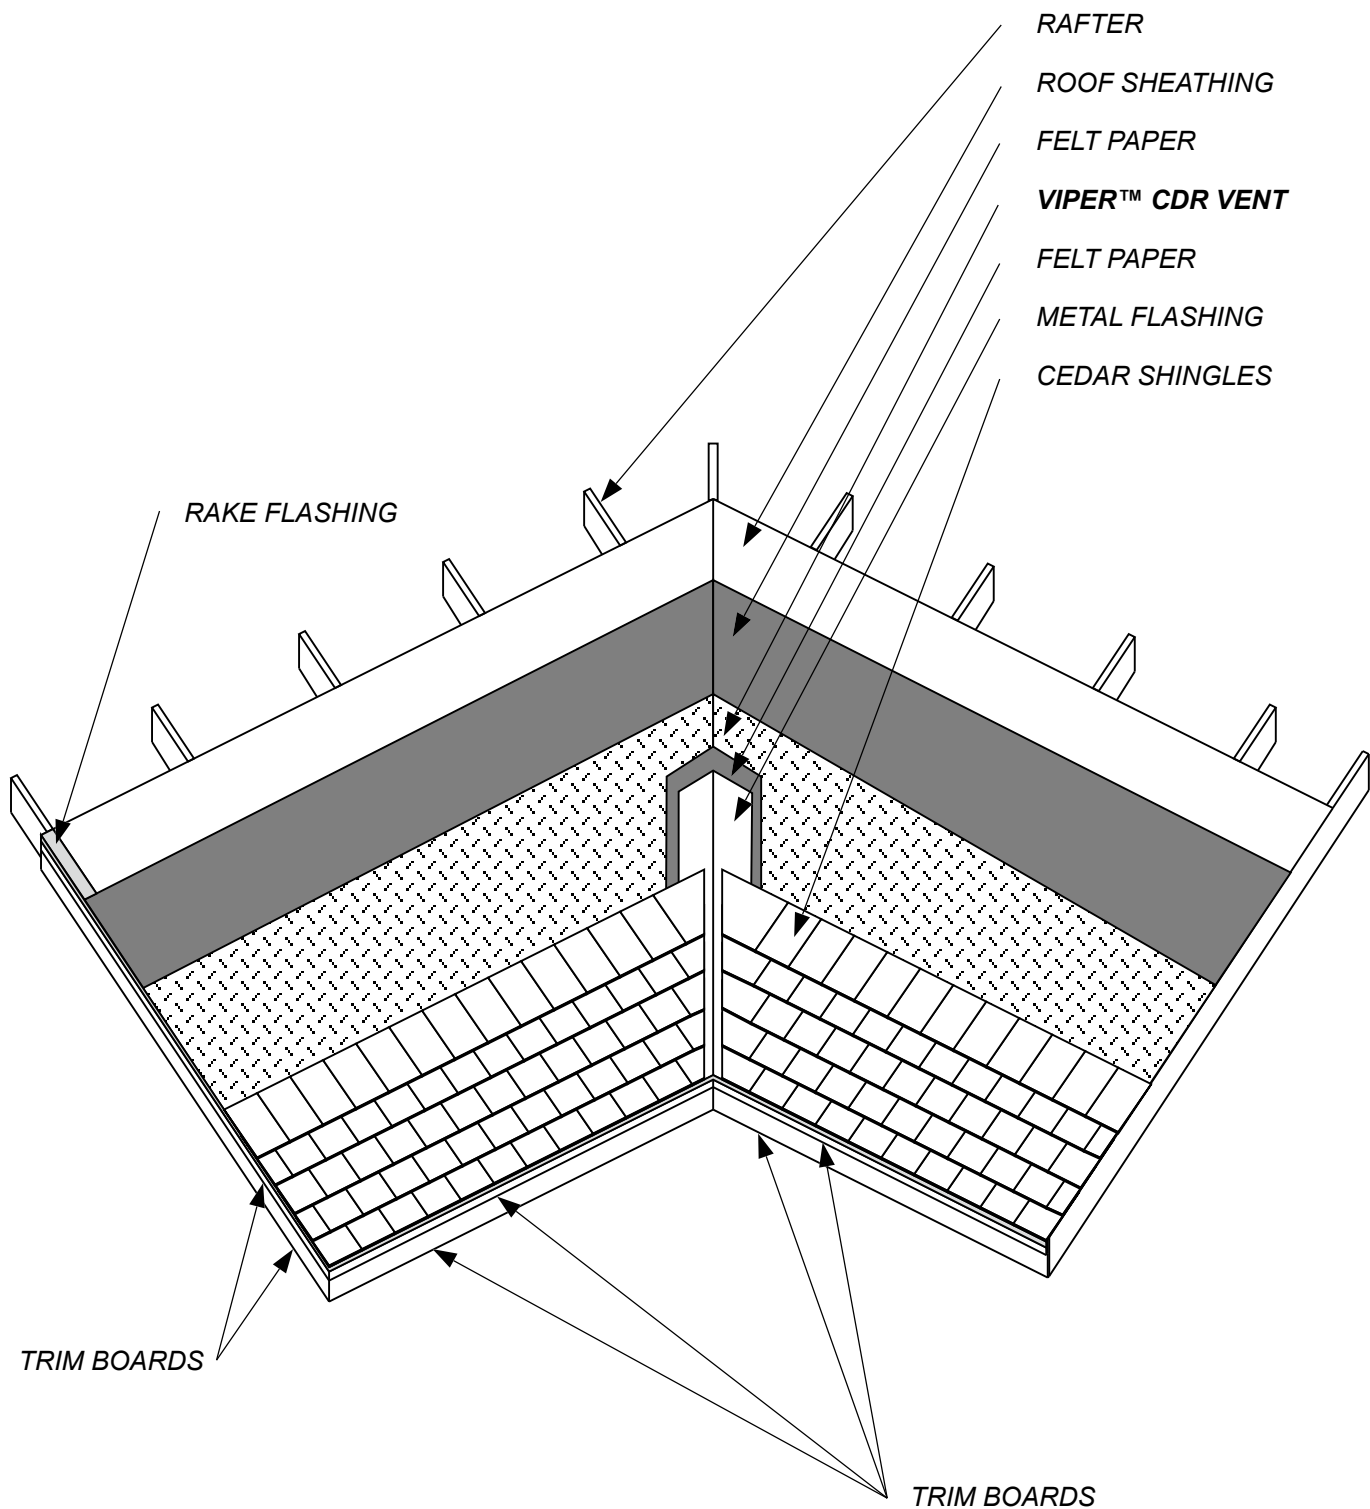


SKETCH NO: CDR VENT 1

DATE: 4/1/2020

SKETCH:

ROOF ISO
(GUTTERS NOT SHOWN)

keene Building Products
P.O. Box 241353 Cleveland, OH 44124
P (877) 514-5336 F (440) 605-1120
www.keenebuilding.com

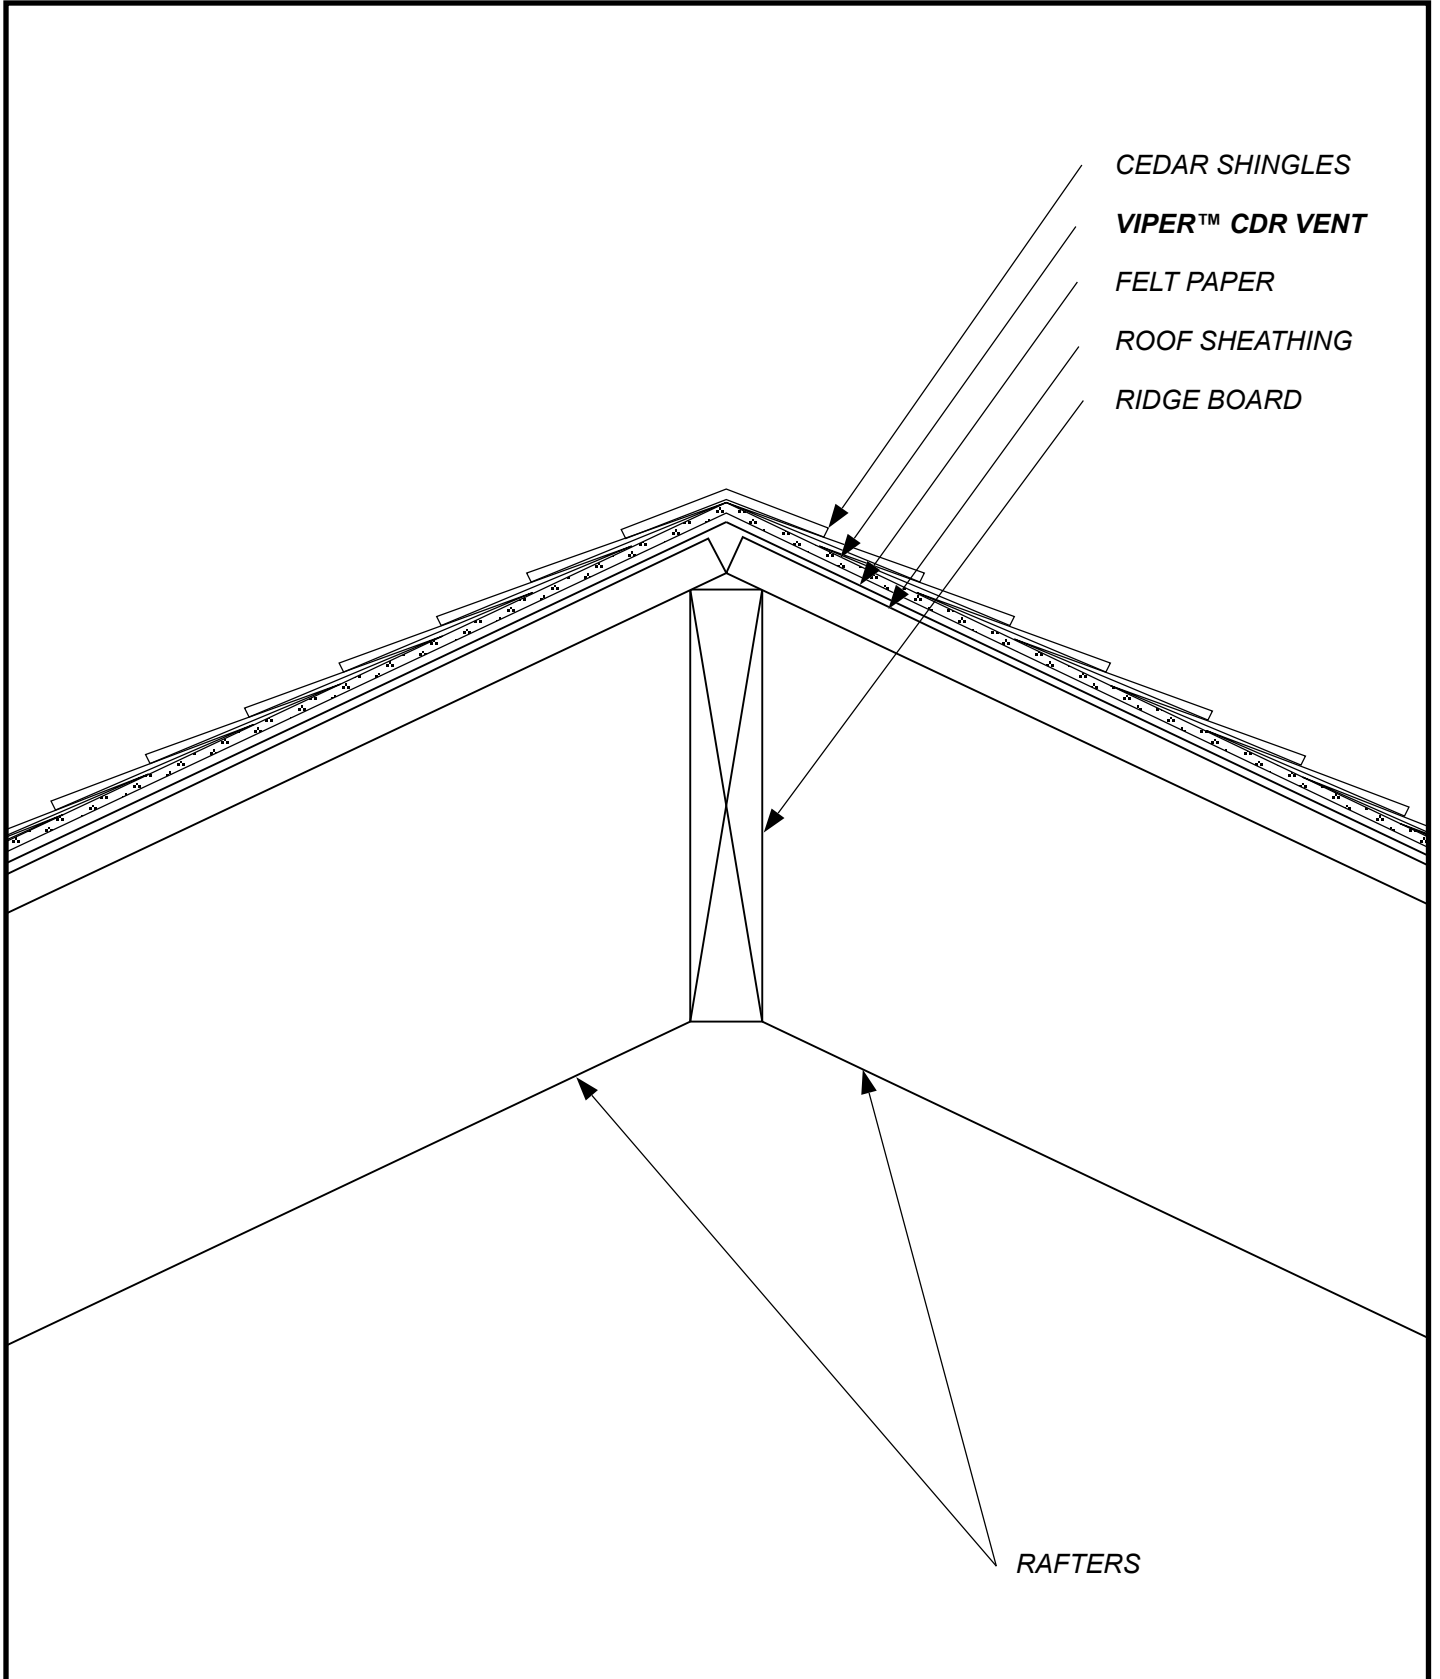


CEDAR SHINGLES
VIPER™ CDR VENT
FELT PAPER
ROOF SHEATHING
RIDGE BOARD

RAFTERS

SKETCH NO:	CDR VENT 2
DATE:	4/1/2020

SKETCH:
ROOF RIDGE DETAIL

 Keene Building Products P.O. Box 241353 Cleveland, OH 44124 P (877) 514-5336 F (440) 605-1120 www.keenebuilding.com

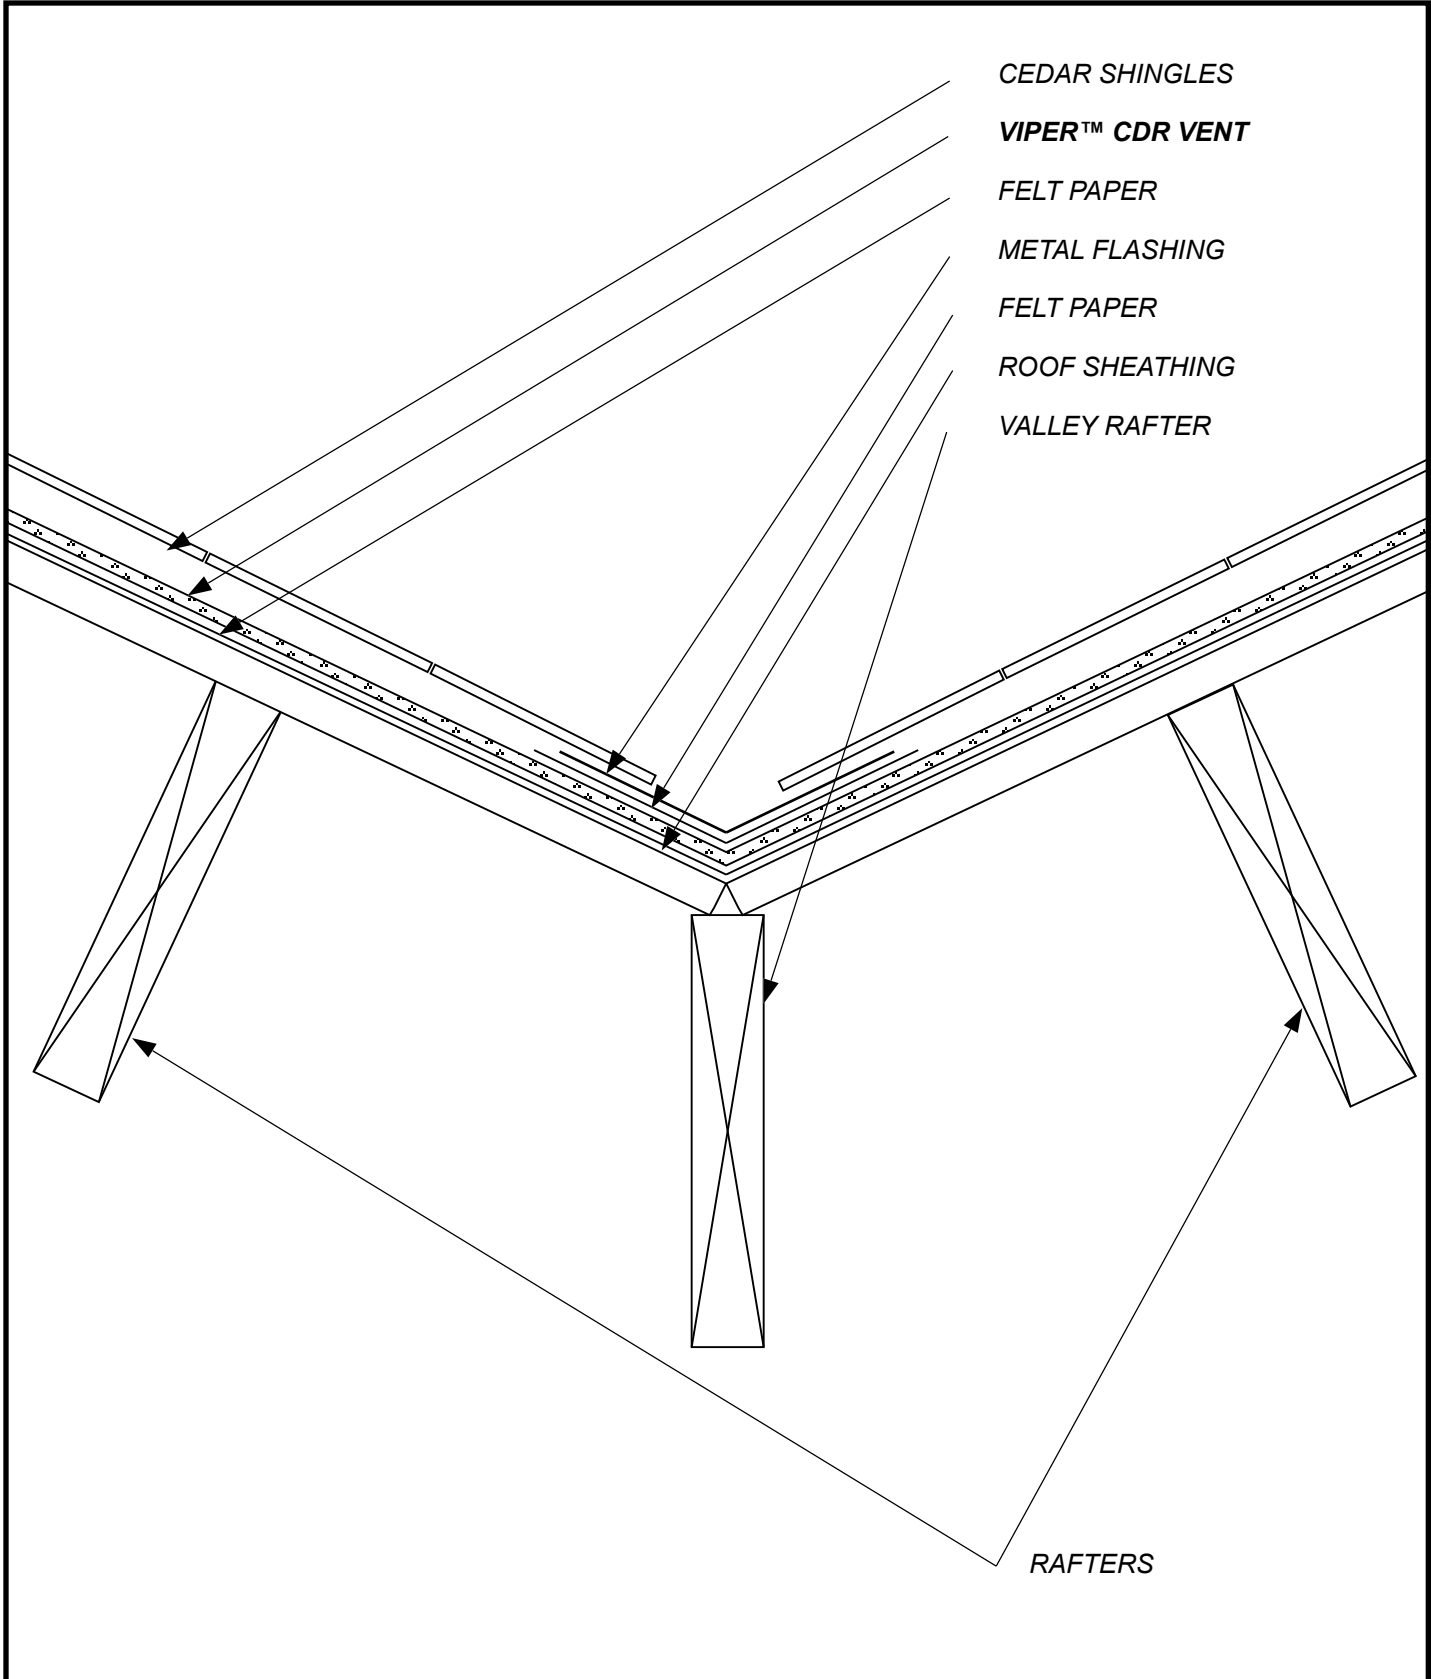

CEDAR SHINGLES

VIPER™ CDR VENT

FELT PAPER

METAL FLASHING

FELT PAPER

ROOF SHEATHING

VALLEY RAFTER

RAFTERS


SKETCH NO: CDR VENT 3

DATE: 4/1/2020

SKETCH:

ROOF VALLEY FLASHING
DETAIL

Keene Building Products
P.O. Box 241353 Cleveland, OH 44124
P (877) 514-5336 F (440) 605-1120
www.keenebuilding.com

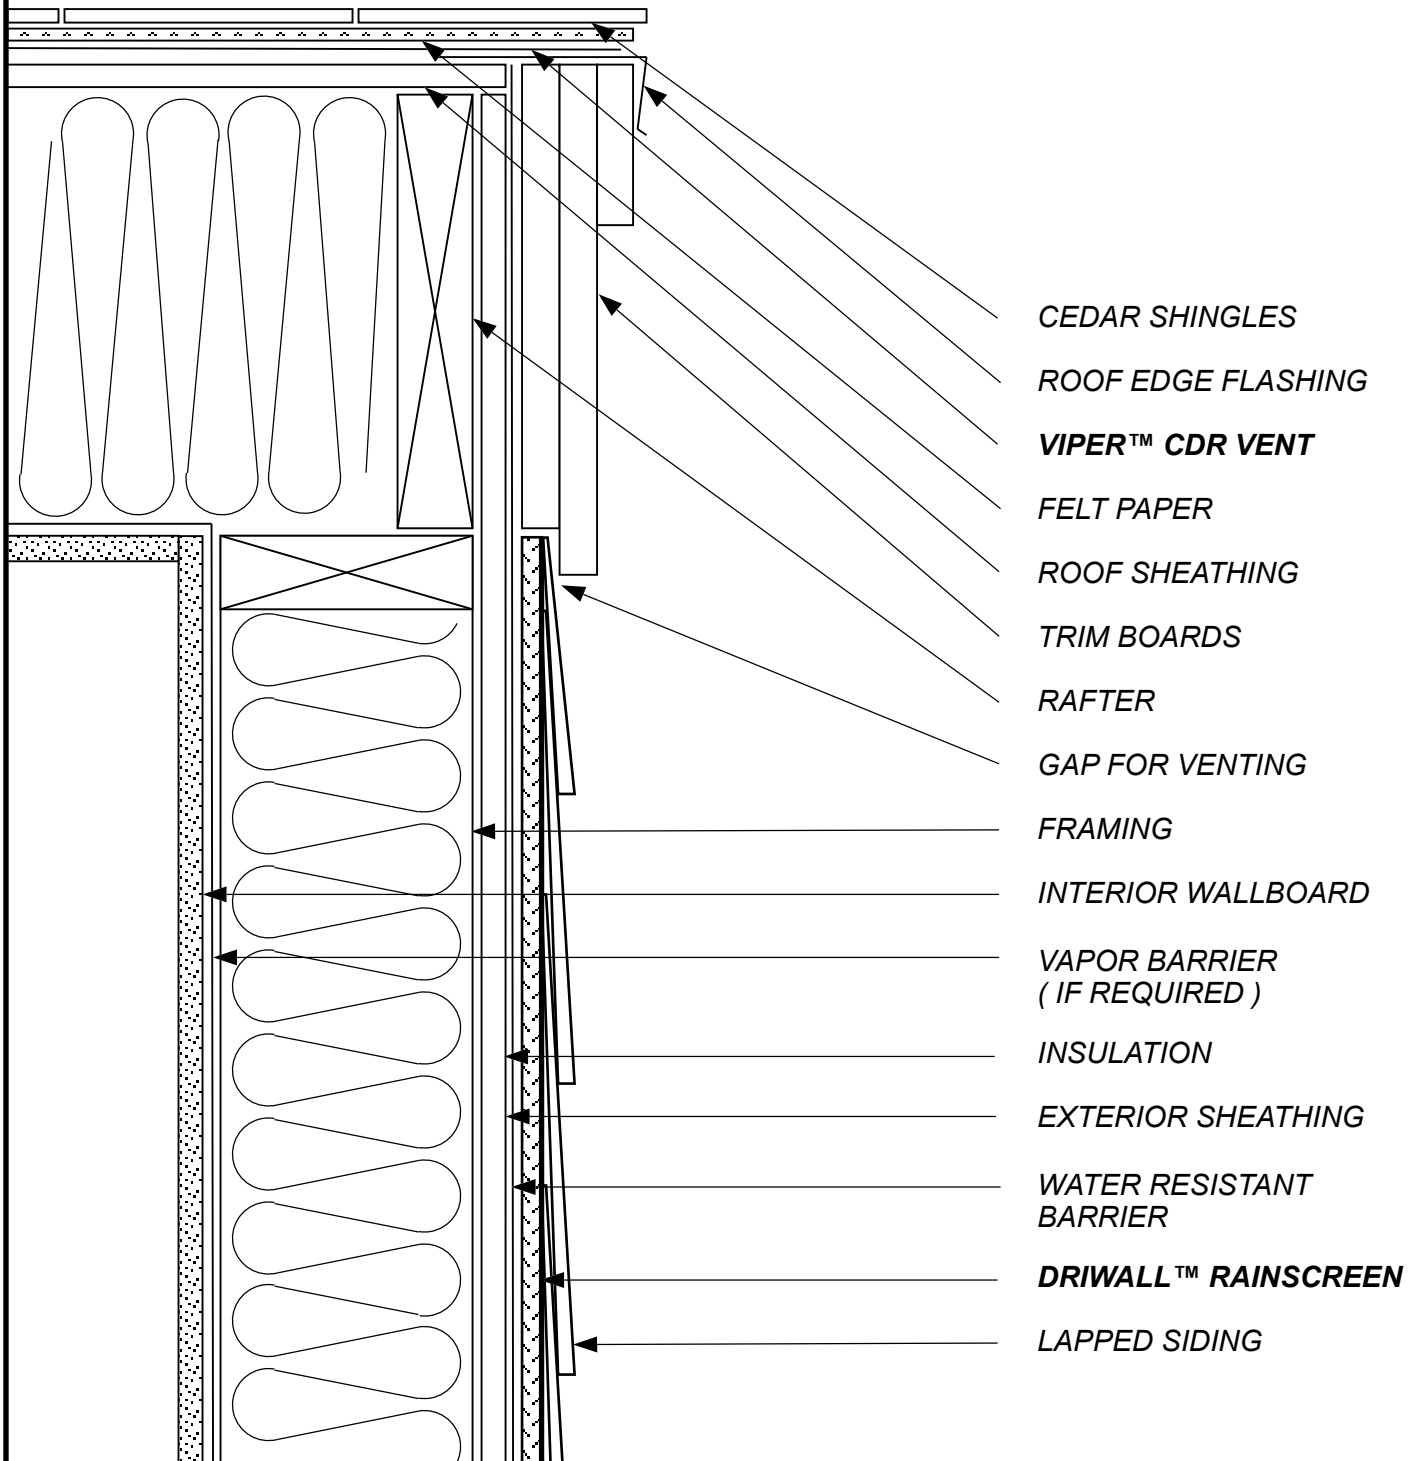


SKETCH NO: **CDR VENT 4**

DATE: **4/1/2020**

SKETCH:
RAKE EDGE DETAIL

 **Keene Building Products**
 P.O. Box 241353 Cleveland, OH 44124
 P (877) 514-5336 F (440) 605-1120
www.keenebuilding.com

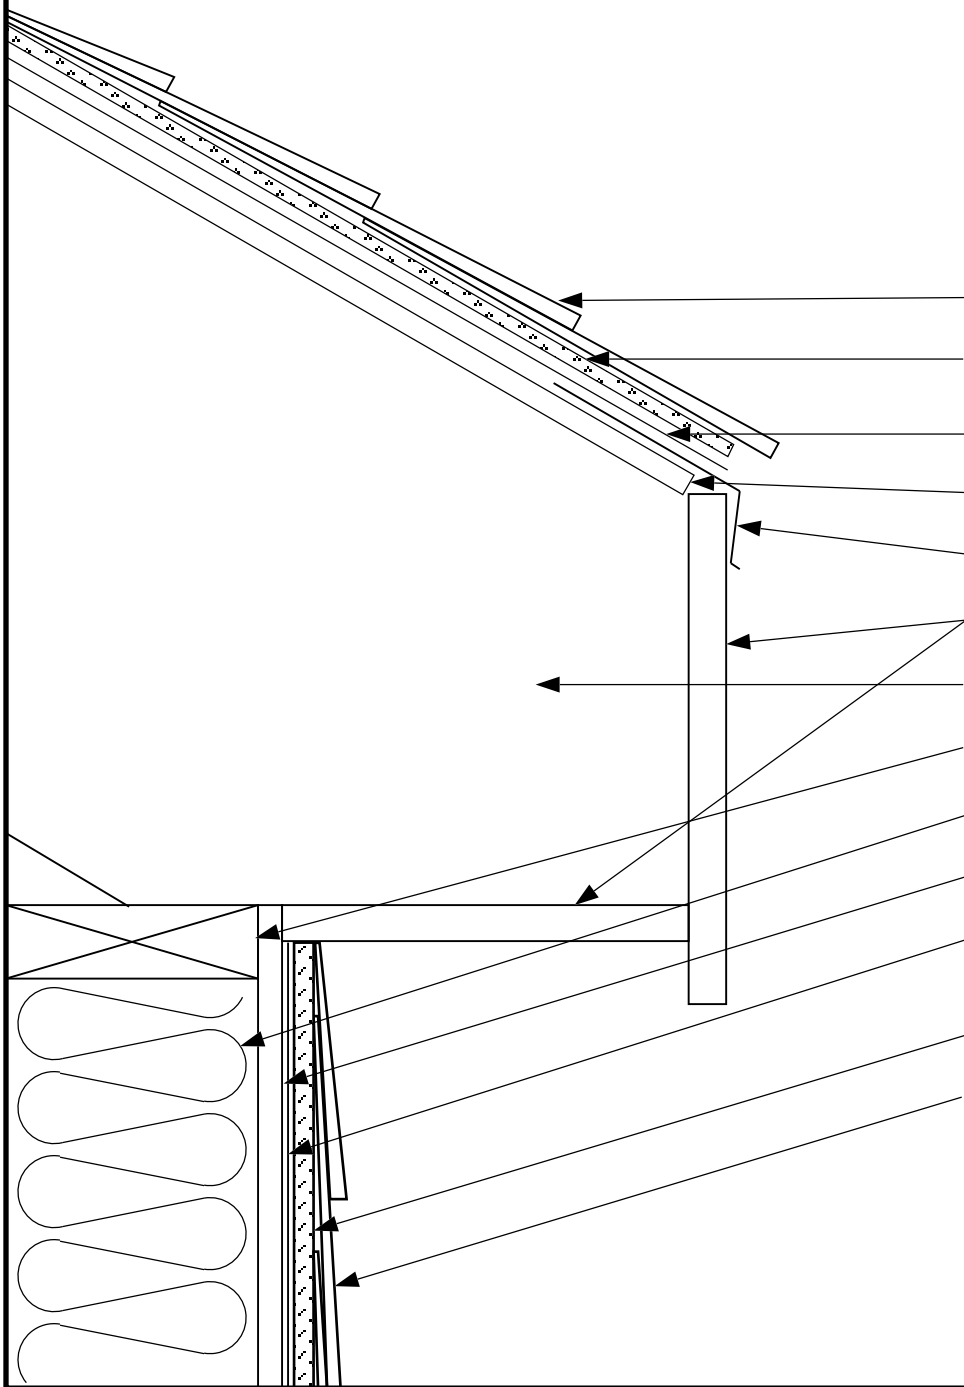

CEDAR SHINGLES

VIPER™ CDR VENT

FELT PAPER

ROOF SHEATHING ROOF

EDGE FLASHING TRIM

BOARDS

RAFTER

FRAMING

INSULATION

EXTERIOR SHEATHING

WATER RESISTANT
BARRIER

DRIWALL™ RAINSCREEN

LAPPED SIDING


SKETCH NO: **CDR VENT 5**

DATE: **4/1/2020**

SKETCH:

**ROOF EAVE DETAIL
(GUTTER NOT SHOWN)**

Keene Building Products
P.O. Box 241353 Cleveland, OH 44124
P (877) 514-5336 F (440) 605-1120
www.keenebuilding.com

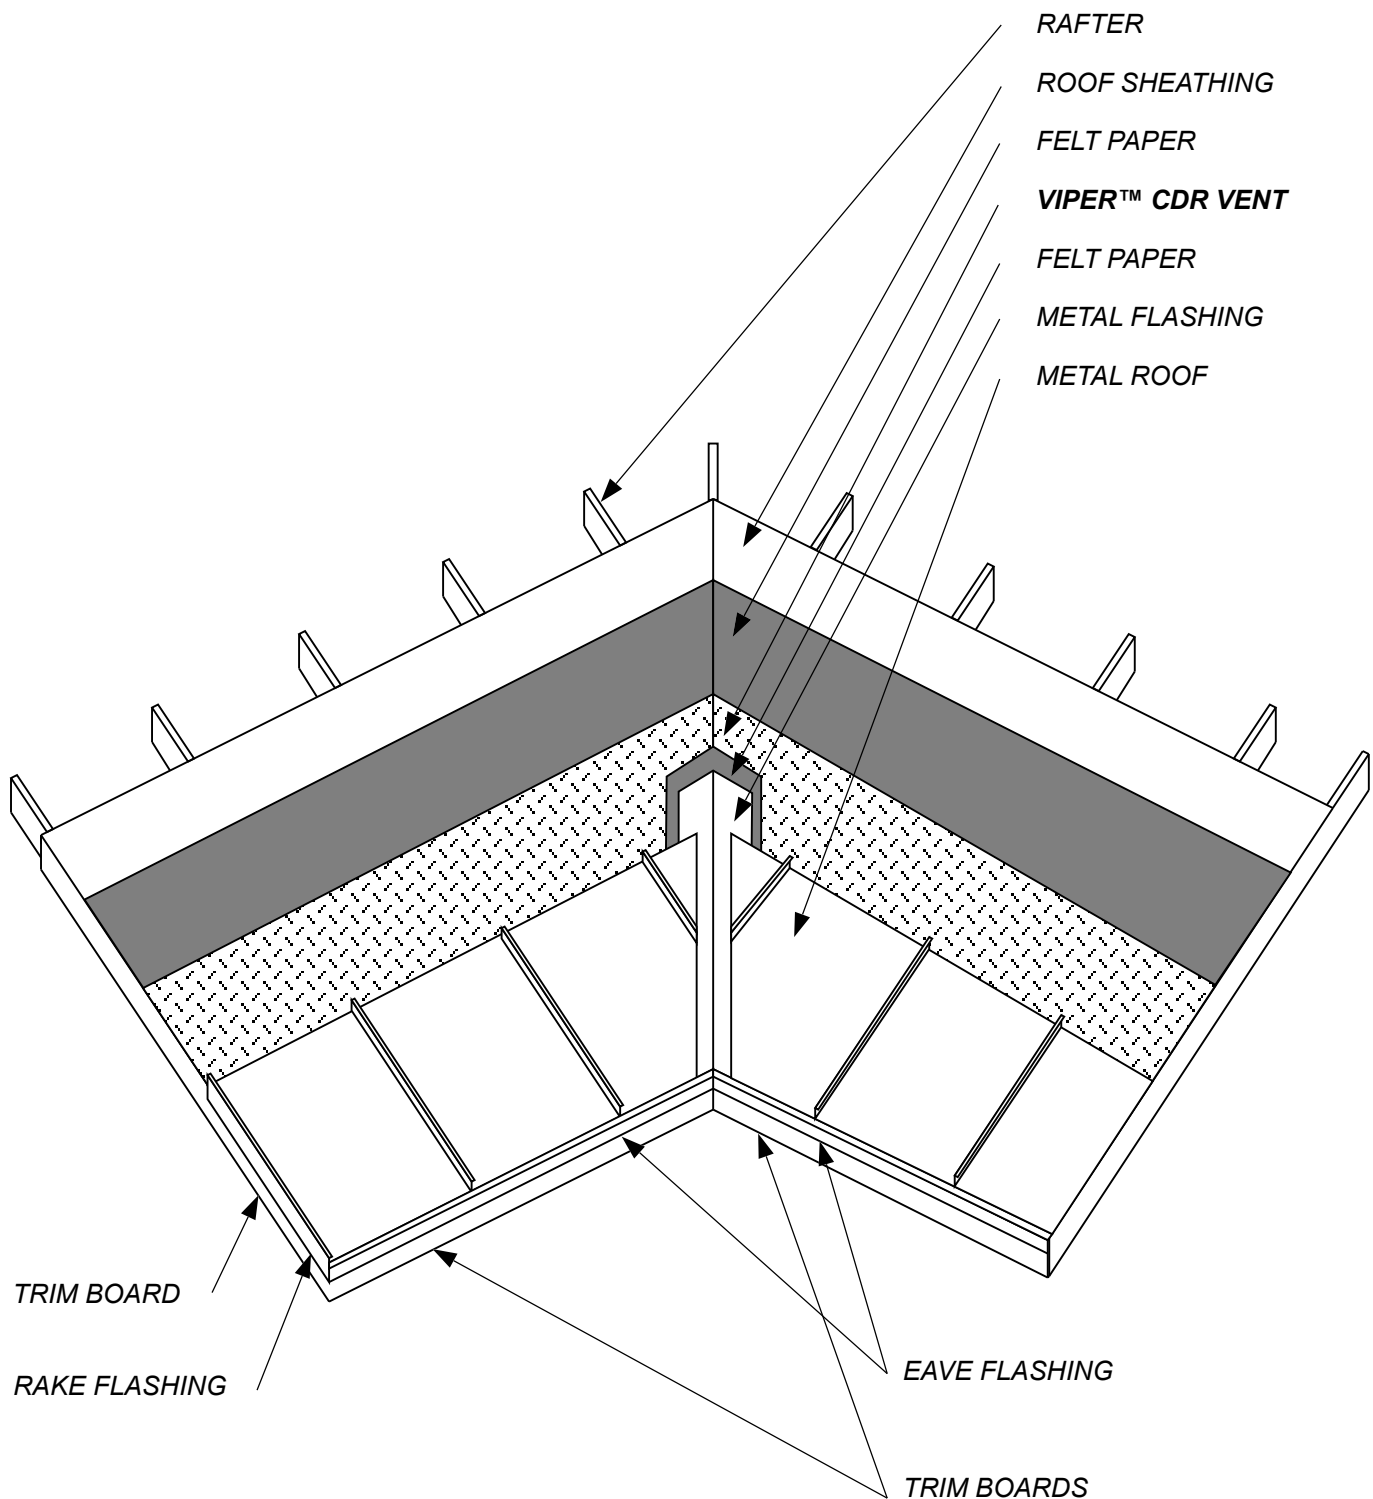


SKETCH NO: CDR VENT 6

DATE: 4/1/2020

SKETCH:

ROOF ISO
(GUTTERS NOT SHOWN)

keene Building Products
P.O. Box 241353 Cleveland, OH 44124
P (877) 514-5336 F (440) 605-1120
www.keenebuilding.com

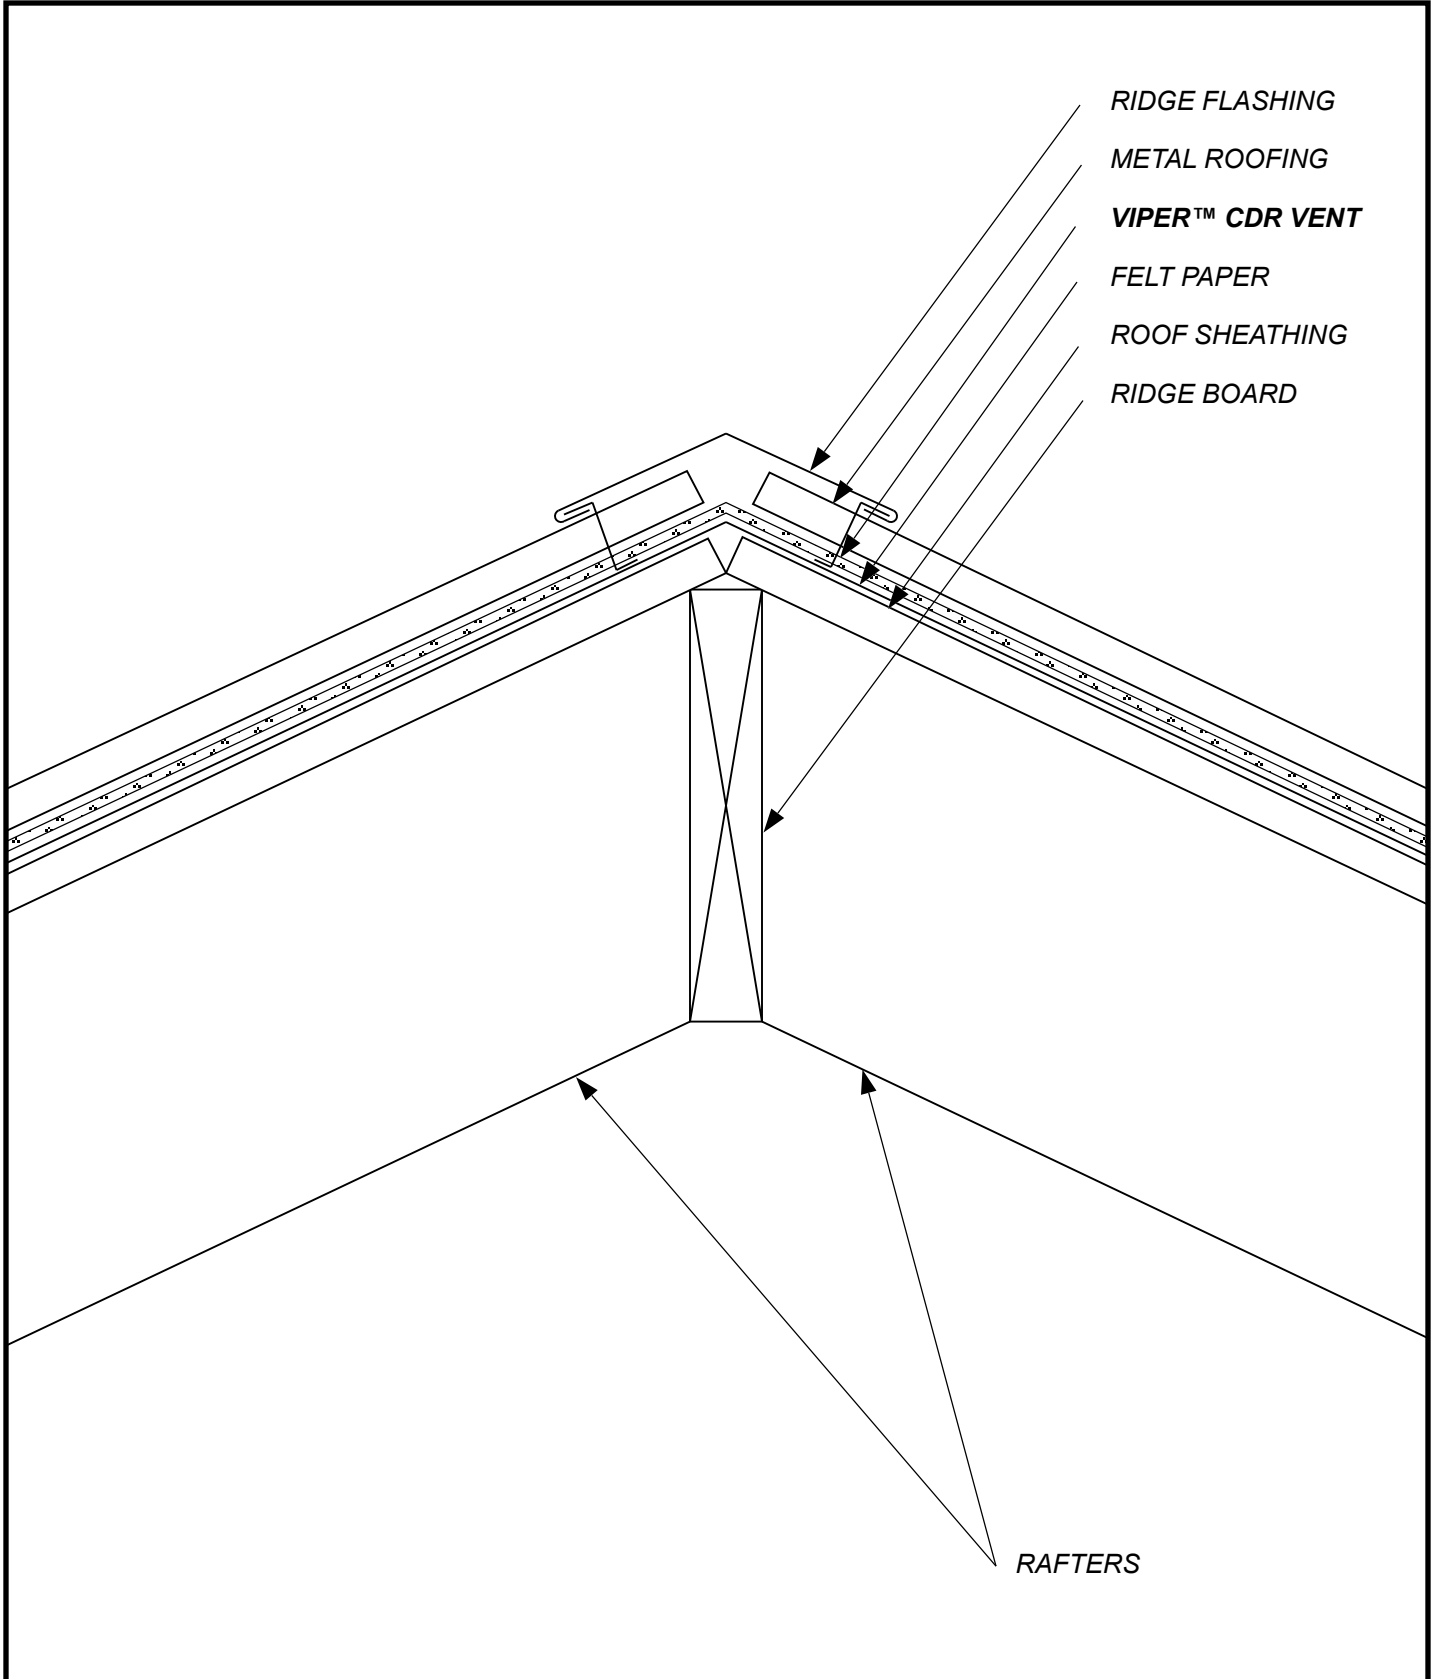

RIDGE FLASHING
METAL ROOFING
VIPER™ CDR VENT
FELT PAPER
ROOF SHEATHING
RIDGE BOARD


RAFTERS

SKETCH NO: CDR VENT 7

DATE: 4/1/2020

SKETCH:
ROOF RIDGE DETAIL

keene Building Products
P.O. Box 241353 Cleveland, OH 44124
P (877) 514-5336 F (440) 605-1120
www.keenebuilding.com

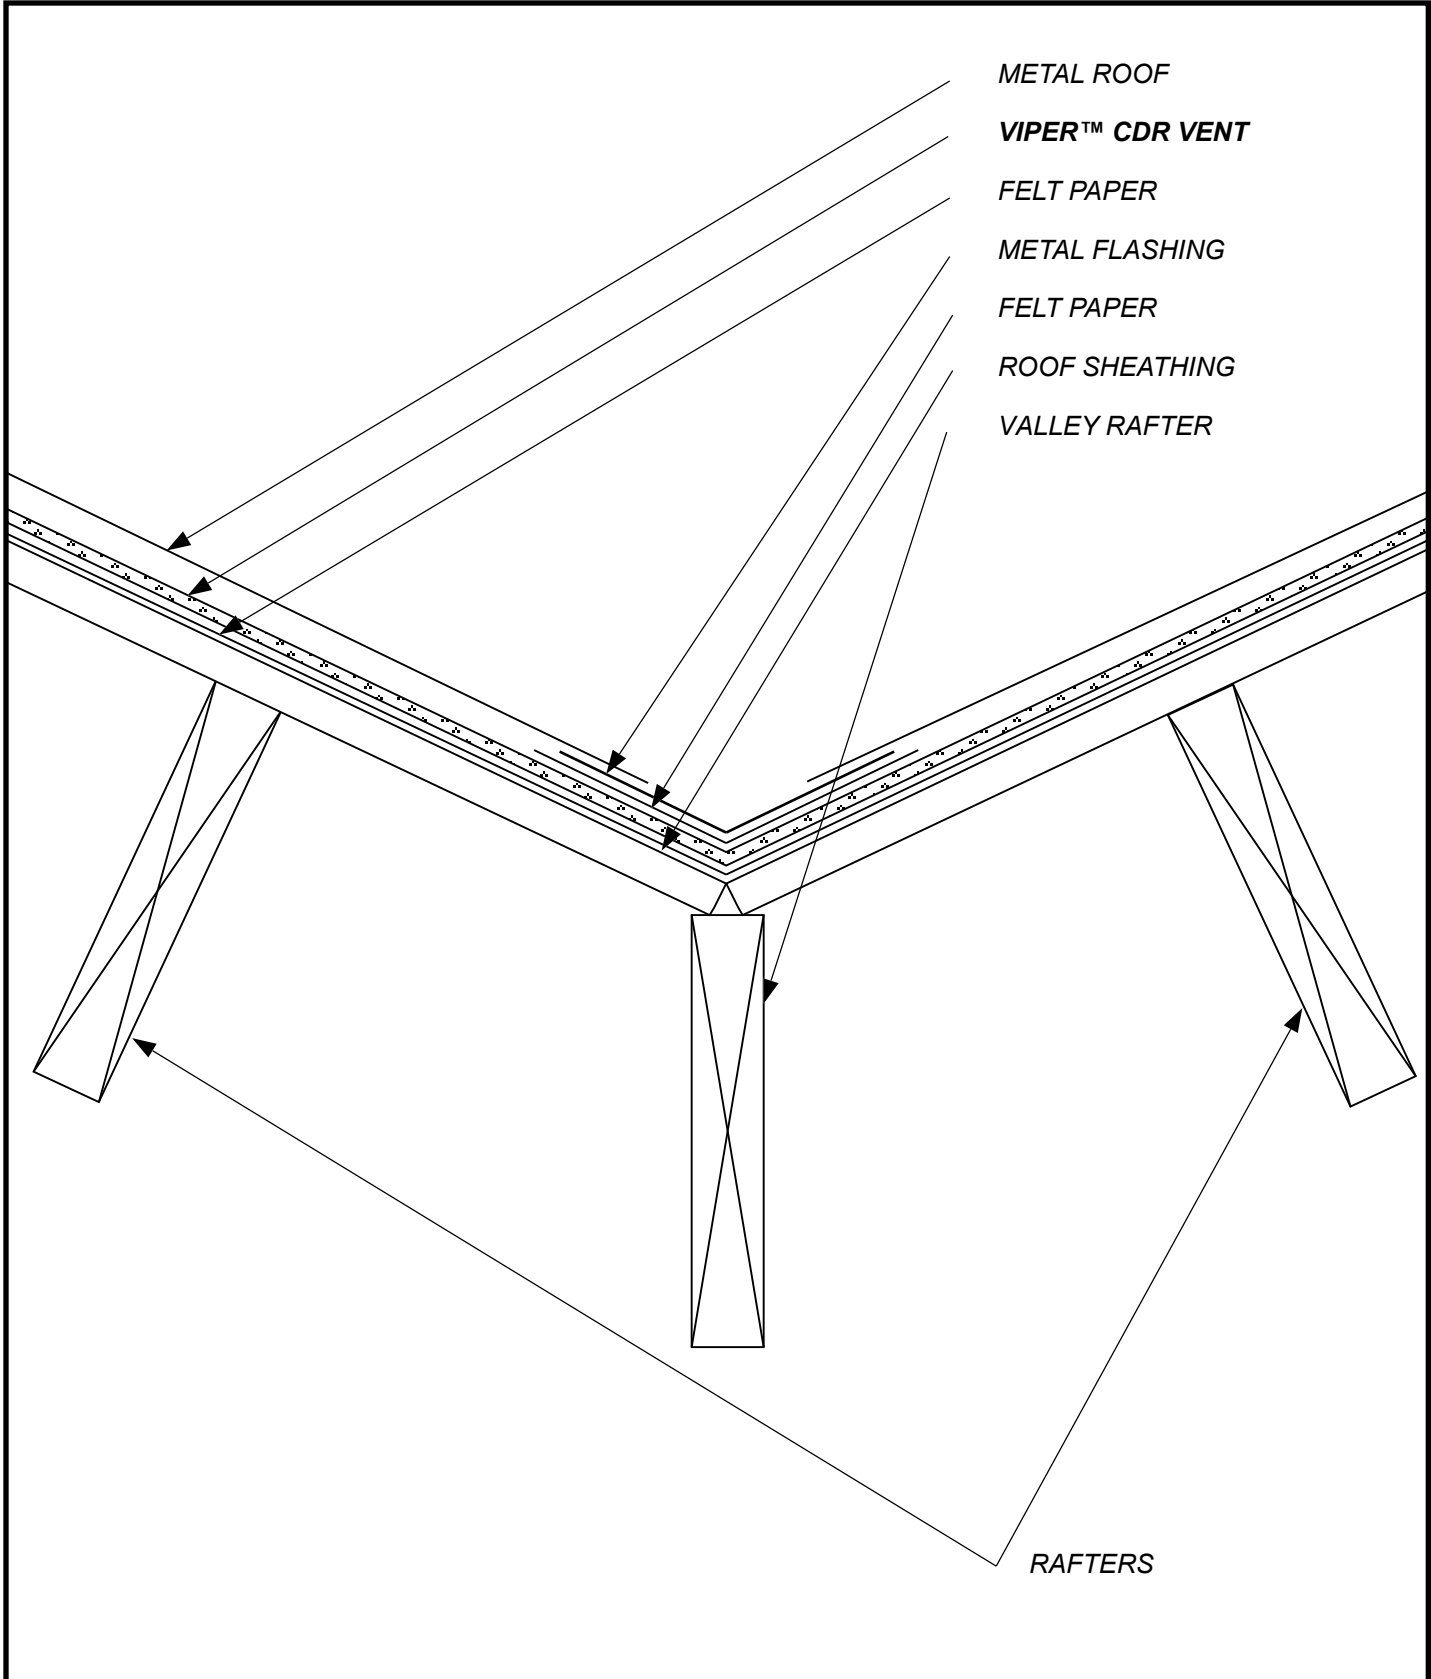

METAL ROOF

VIPER™ CDR VENT

FELT PAPER

METAL FLASHING

FELT PAPER

ROOF SHEATHING

VALLEY RAFTER

RAFTERS


SKETCH NO: CDR VENT 8

DATE: 4/1/2020

SKETCH:

ROOF VALLEY FLASHING
DETAIL

Keene Building Products
P.O. Box 241353 Cleveland, OH 44124
P (877) 514-5336 F (440) 605-1120
www.keenebuilding.com

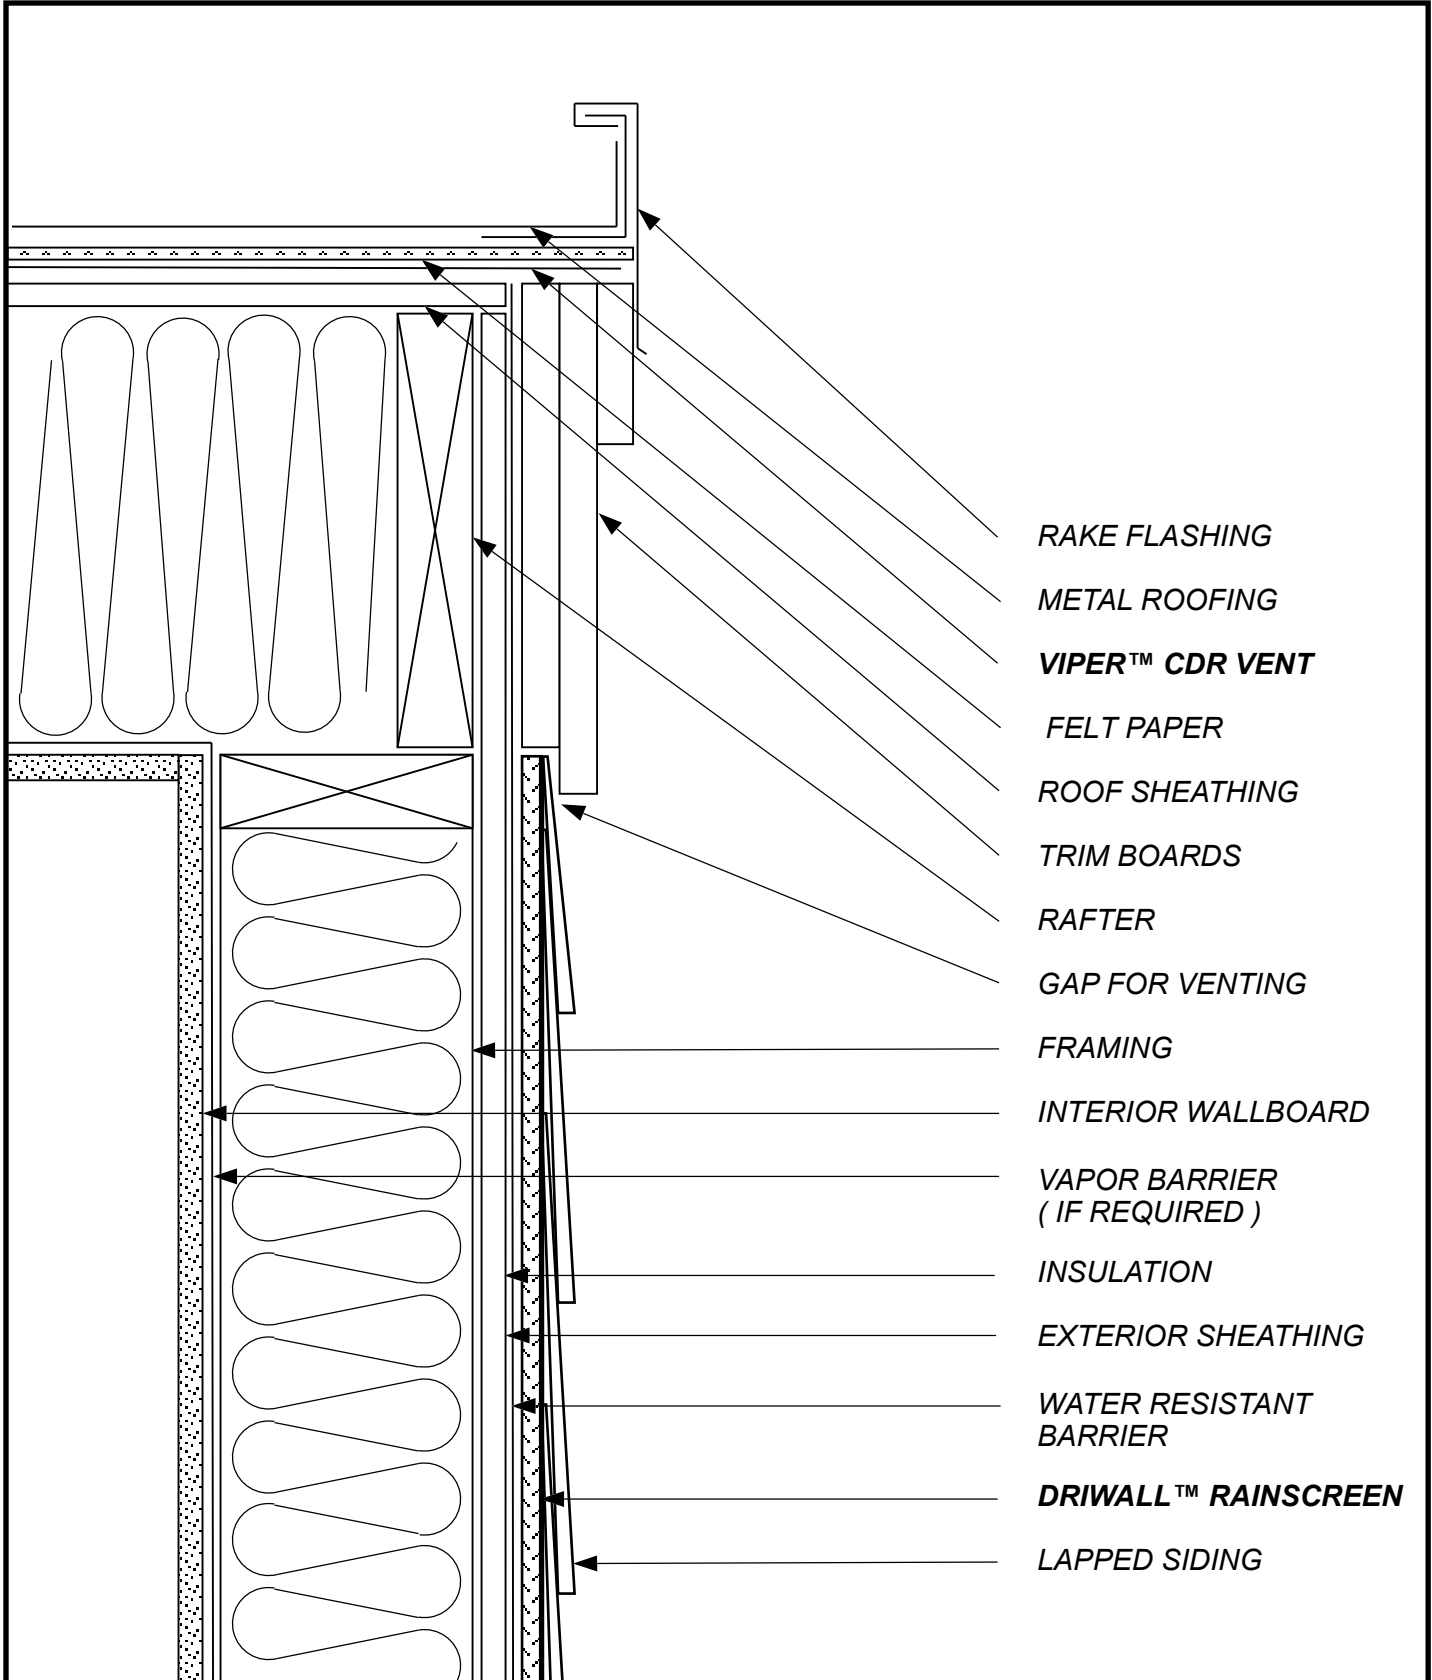


- RAKE FLASHING
- METAL ROOFING
- VIPER™ CDR VENT**
- FELT PAPER
- ROOF SHEATHING
- TRIM BOARDS
- RAFTER
- GAP FOR VENTING
- FRAMING
- INTERIOR WALLBOARD
- VAPOR BARRIER
(IF REQUIRED)
- INSULATION
- EXTERIOR SHEATHING
- WATER RESISTANT
BARRIER
- DRIWALL™ RAINSCREEN**
- LAPPED SIDING

SKETCH NO:	CDR VENT 9
DATE:	4/1/2020

SKETCH:	RAKE EDGE DETAIL
---------	------------------

 Keene Building Products
P.O. Box 241353 Cleveland, OH 44124 P (877) 514-5336 F (440) 605-1120 www.keenebuilding.com

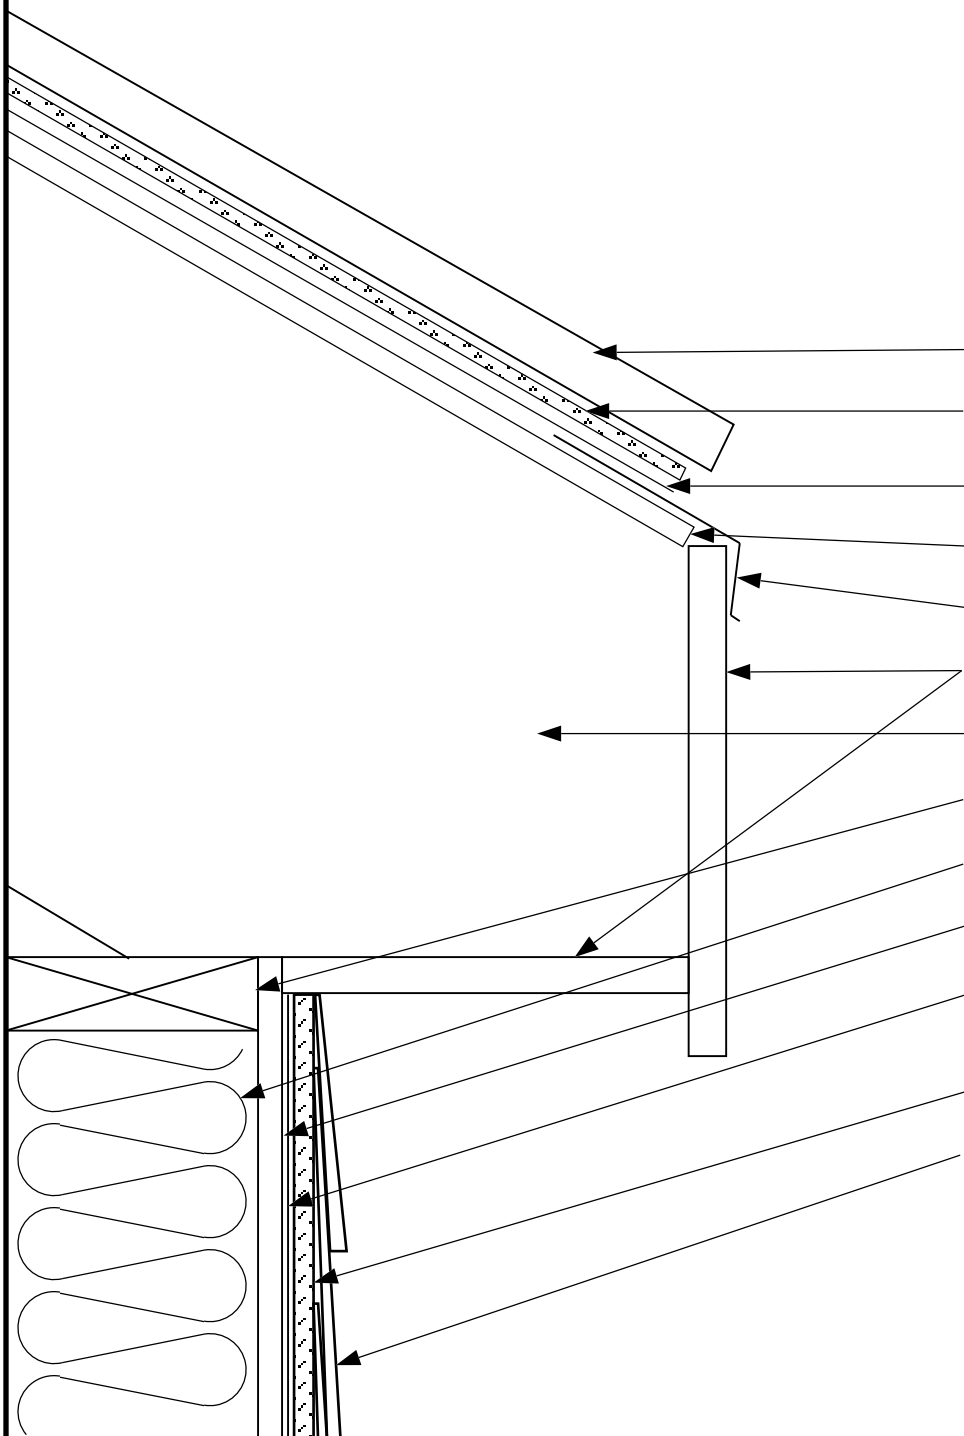

METAL ROOF

VIPER™ CDR VENT

FELT PAPER

ROOF SHEATHING EAVE

FLASHING

TRIM BOARDS

RAFTER

FRAMING

INSULATION

EXTERIOR SHEATHING

WATER RESISTANT
BARRIER

DRIWALL™ RAINSCREEN

LAPPED SIDING

SKETCH NO: CDR VENT 10

DATE: 4/1/2020

SKETCH:

ROOF EAVE DETAIL
(GUTTER NOT SHOWN)

Keene Building Products
P.O. Box 241353 Cleveland, OH 44124
P (877) 514-5336 F (440) 605-1120
www.keenebuilding.com