


MARLITE

500 SERIES DOOR FRAME AAA/AAF

500 SERIES ADJUSTMENT RANGE:  
4-1/2" TO 5-13/16" WALLS

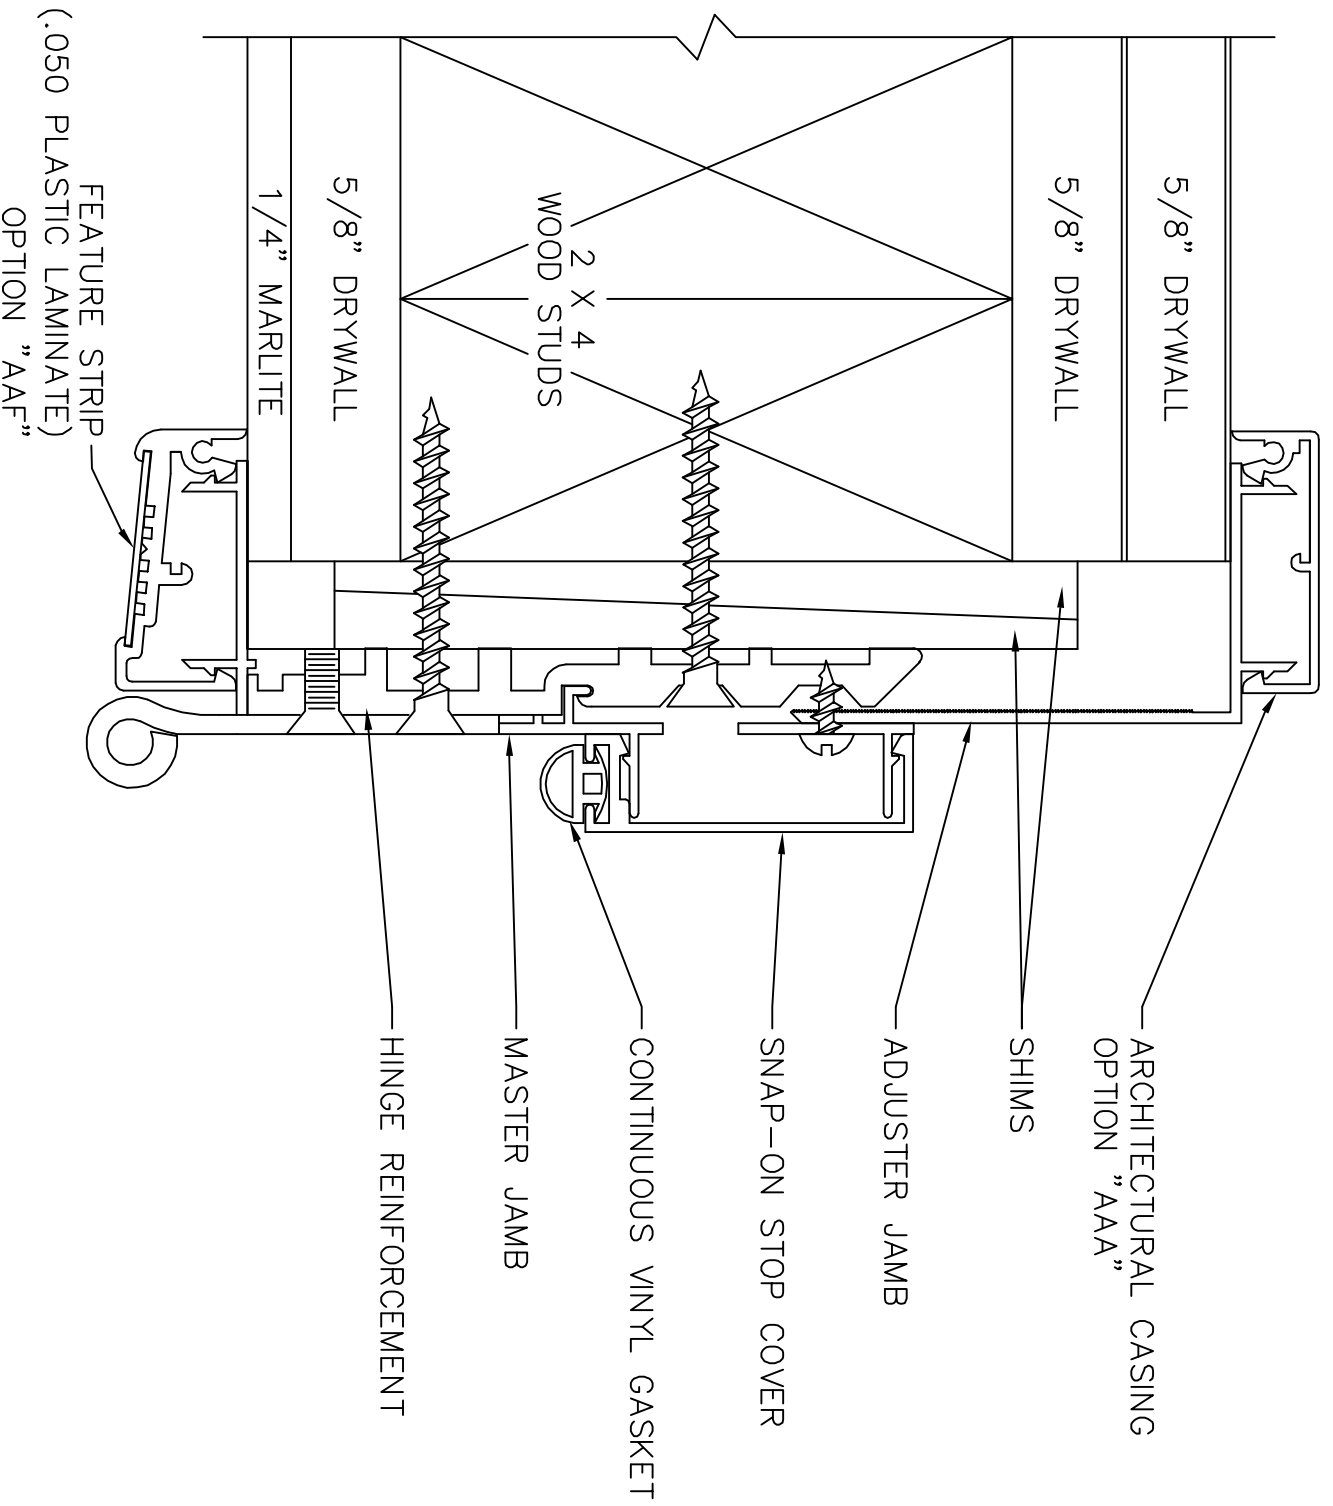

TYPICAL SECTION DETAIL