


# 1-90 OR LESS

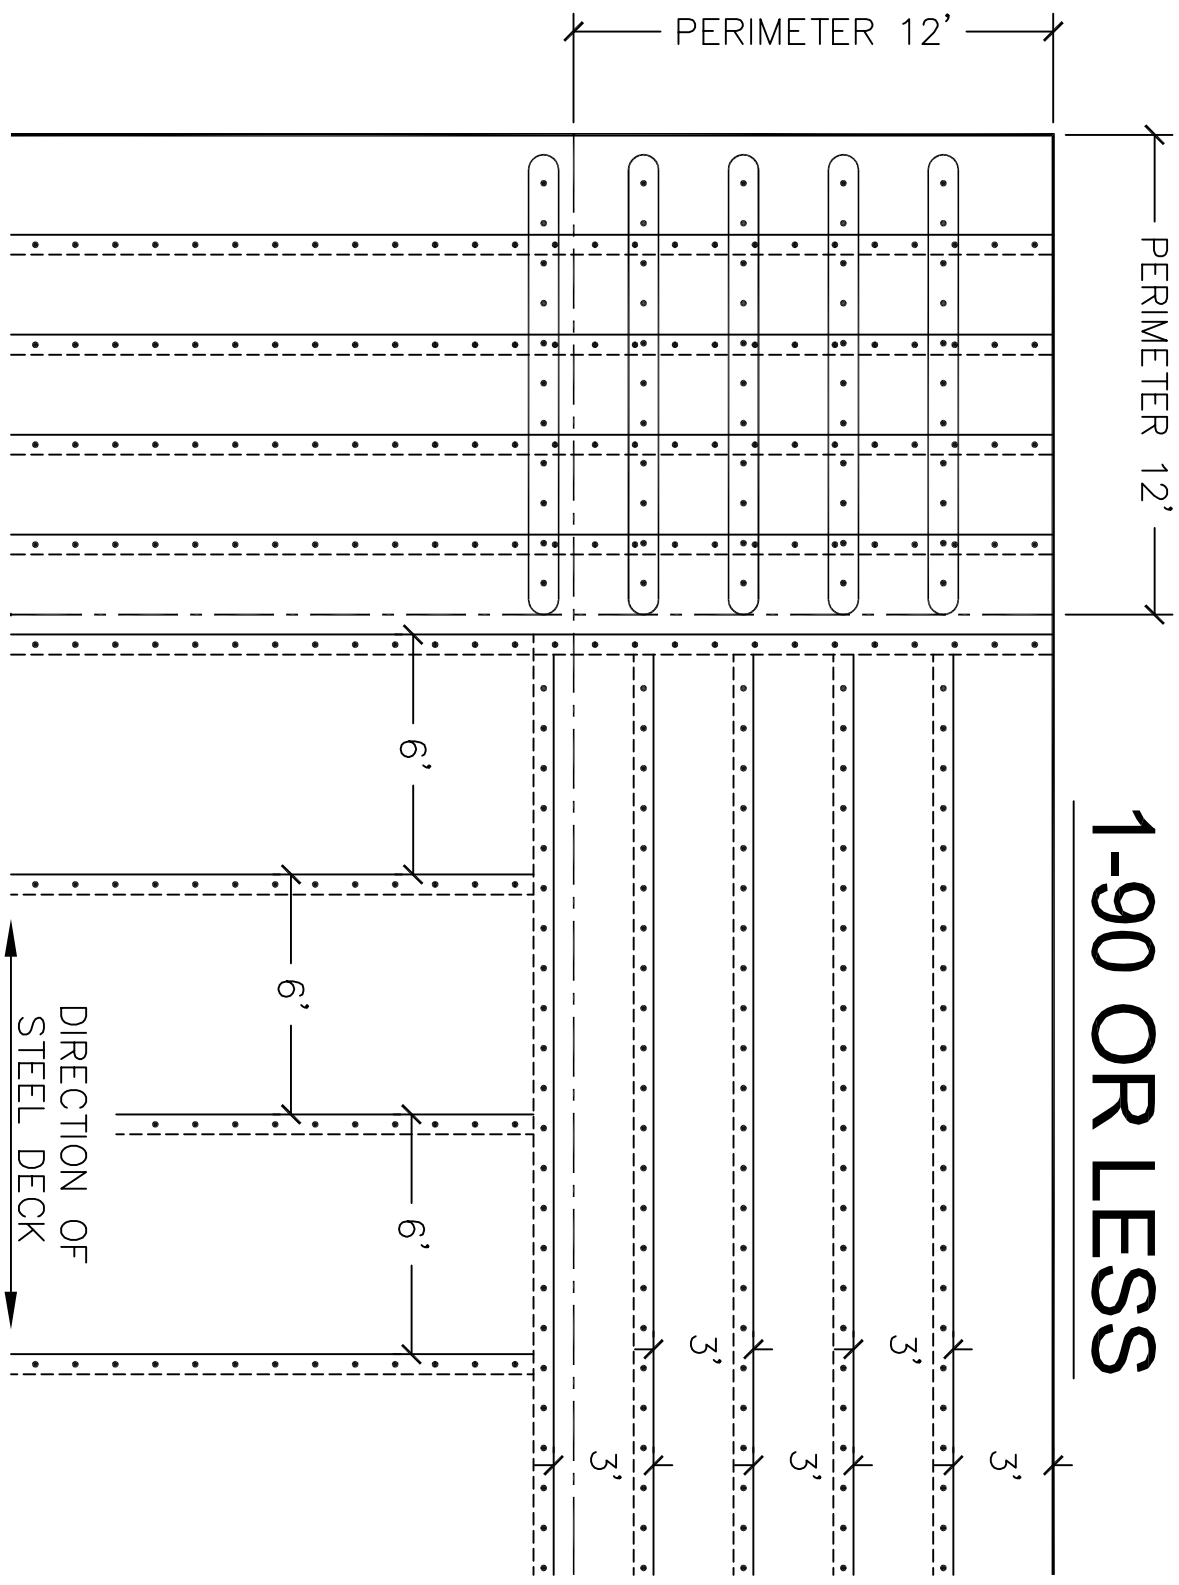

**NOTES:**

- 1) PERIMETER DETERMINED AS 0.10 x LEAST PLAN WIDTH OR 0.40 x BUILDING HEIGHT, WHICH EVER IS LESS. MINIMUM OF 2 PERIMETER HALF SHEETS
- 2) CORNER AREA IS FASTENED WITH HALF SHEETS IN BOTH DIRECTIONS. WHEN MEMBRANE OVERLAPS IN CORNERS, FASTENERS SHOULD BE INSTALLED FROM THE UPPER MOST LAYER.

AS A SUPPLIER OF MATERIALS ONLY SARNAPIL INC. DOES NOT ASSUME RESPONSIBILITY FOR ERRORS IN DESIGN, ENGINEERING, QUANTITIES, OR DIMENSIONS, THE ARCHITECT, CONTRACTORS, OR OWNERS REPRESENTATIVE MUST VERIFY ALL DIMENSIONS, SIZES, AND SUITABILITY OF DETAILS.

SCALE: N.T.S.

DATE: 2-19-03

FILE NO.: COR-3

DRW. NO.: 6

