




(877) 464-7834 • stegoindustries.com

## BEFORE & AFTER FORMS

### PRE-CONCRETE PLACEMENT BLOCKOUT

### POST-CONCRETE PLACEMENT REPAIR

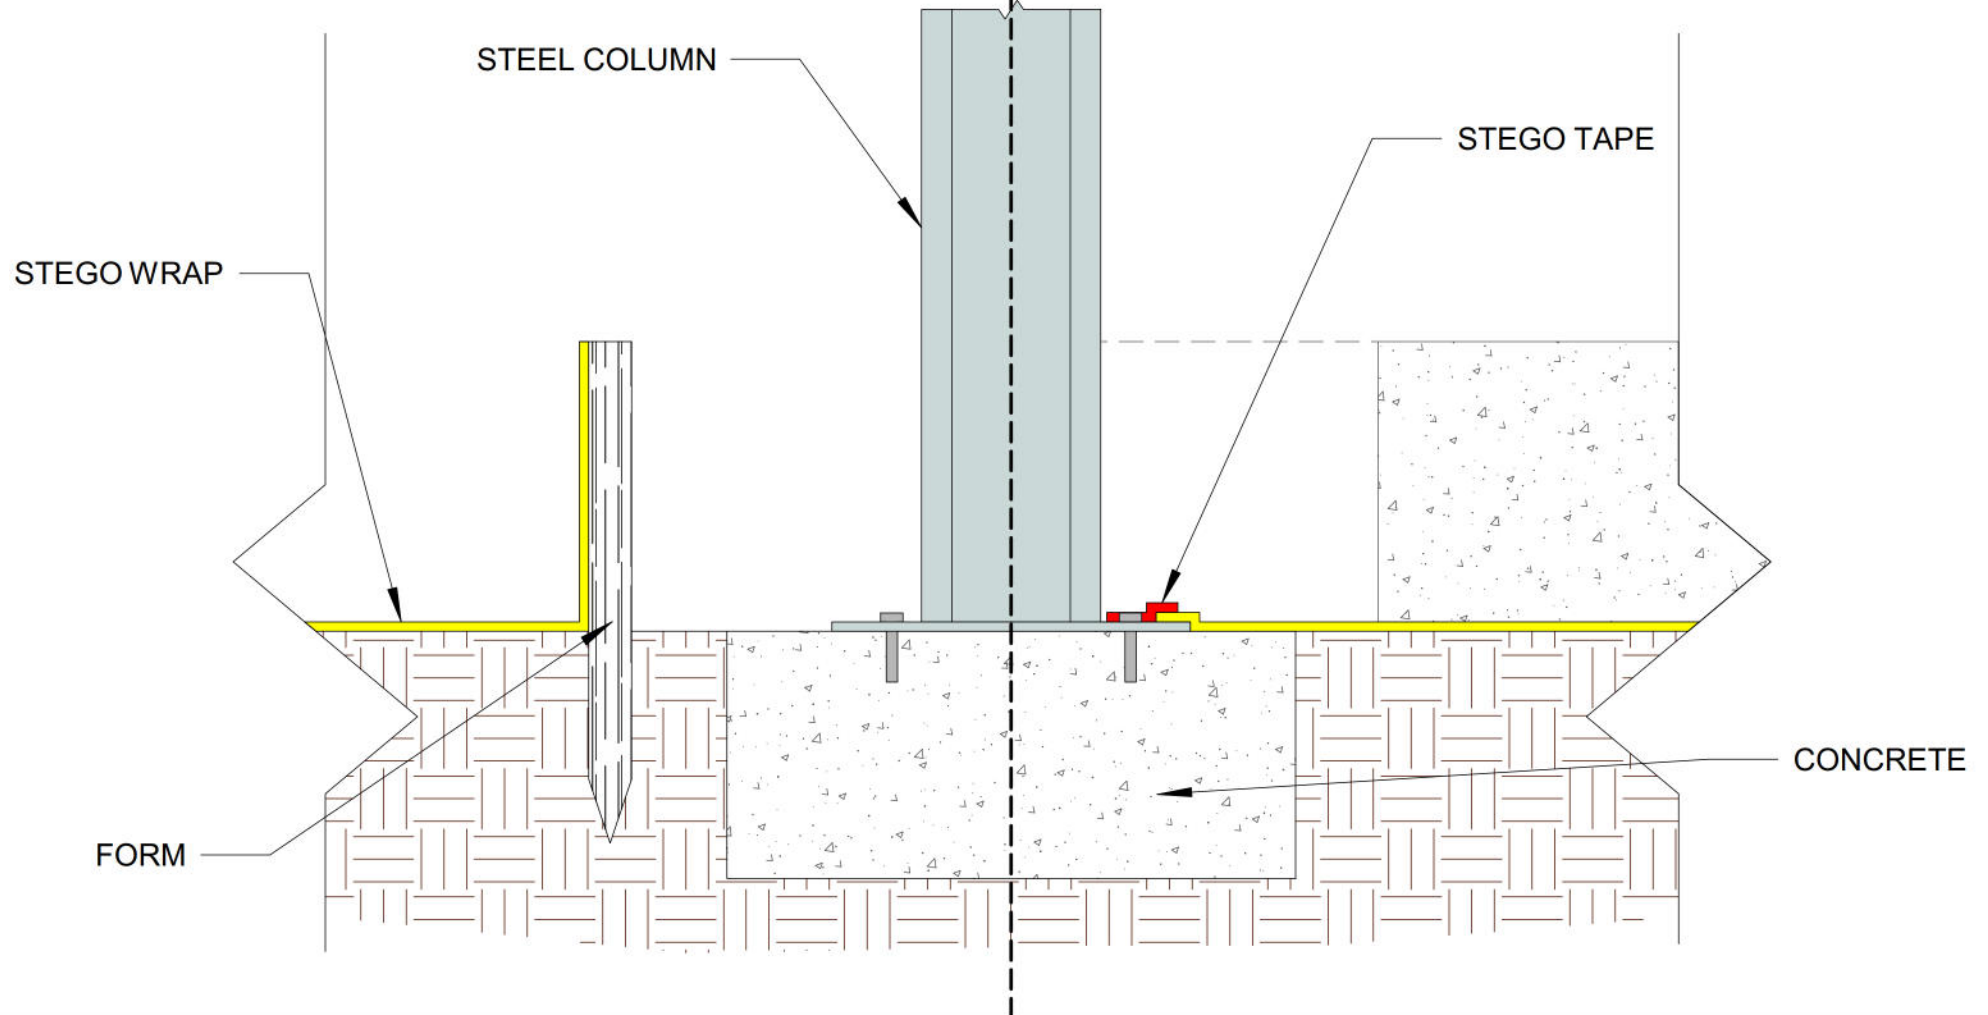

STEGO® WRAP

COLUMN BLOCKOUT EXAMPLE, SEALED TO COLUMN WITH STEGO® TAPE

CONCEPTUAL FIELD ILLUSTRATION

PAGE 1 OF 1

NOT TO SCALE

21 MARCH 2022

Conceptual Field Illustrations are drawings prepared by Stego Industries, LLC and intended to illustrate potential installation or repair details. These illustrations are not design documents and must be reviewed and approved by the appropriate design professional prior to utilization. Likewise, in no way do these illustrations waive the requirements of the Contract Documents or supersede local code requirements. A Conceptual Field Illustration that does not comply with the applicable version of ASTM E1643 and the installation instructions of the products under consideration, by definition, is not a Stego recommendation; rather, it is merely an example of a potential way to complete the work.