


TYPICAL ICF BRICK LEDGE DETAIL TW-II

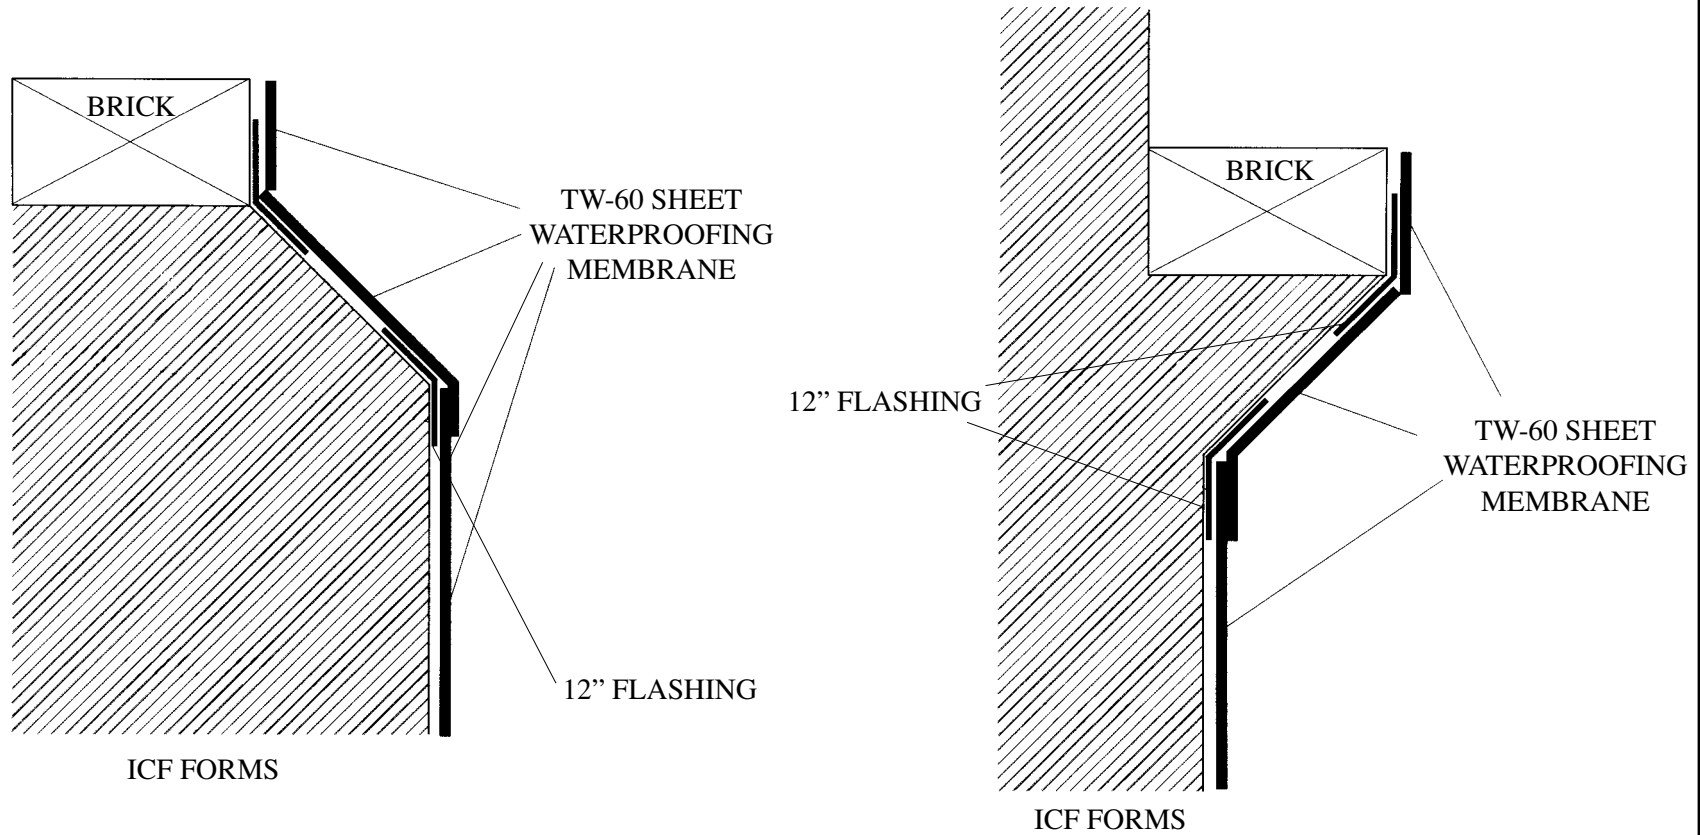

AT THIS AREA USE FLASHING STRIP
DO NOT EXTEND TW-60 THRU PLANE CHANGES



©2007 TAMKO Building Products, Inc. TAMKO[®] is a registered trademark of TAMKO Building Products, Inc.

www.tamko.com