

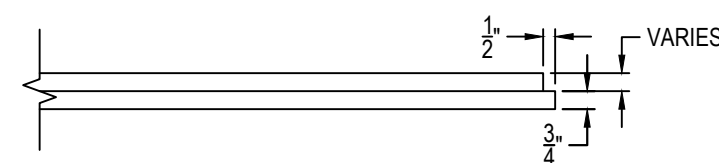
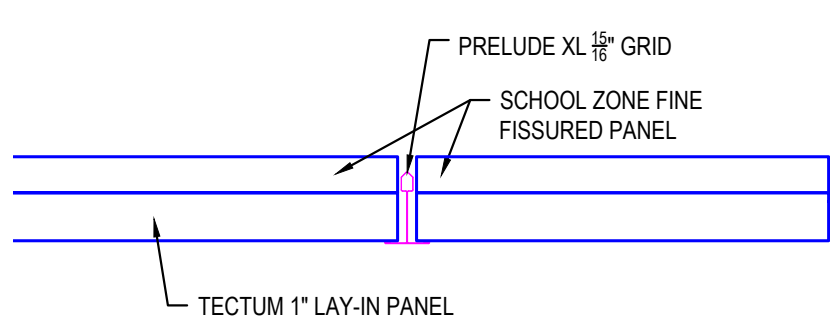


Tectum 1" Thick Lay-In 24" x 24" Panel - BP8184T10



Tectum 1" Thick Lay-In 24" x 48" Panel - BP8183T10

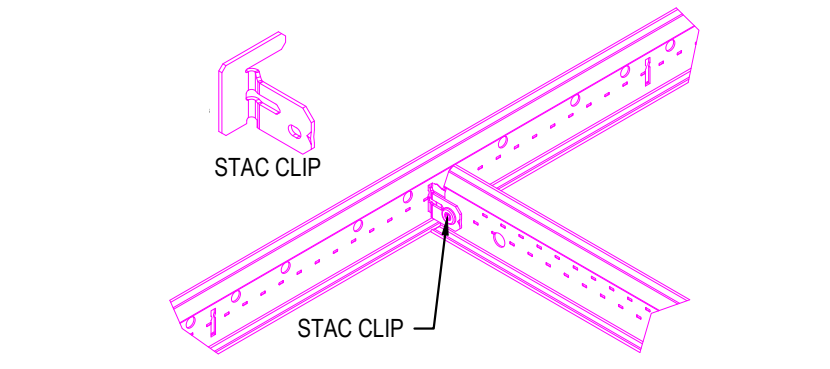

Tectum 1-1/2" & 2" Thick Lay-In Panel



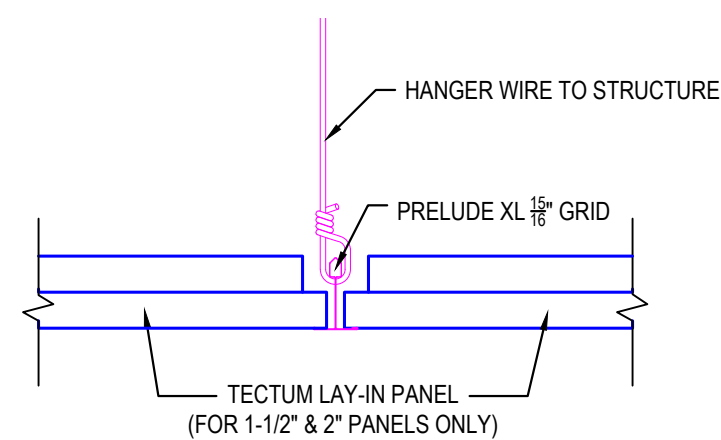


- 2' CROSS TEE
- 4' CROSS TEE
- MAIN BEAM
- BERC2 CLIP
- × PMHDC

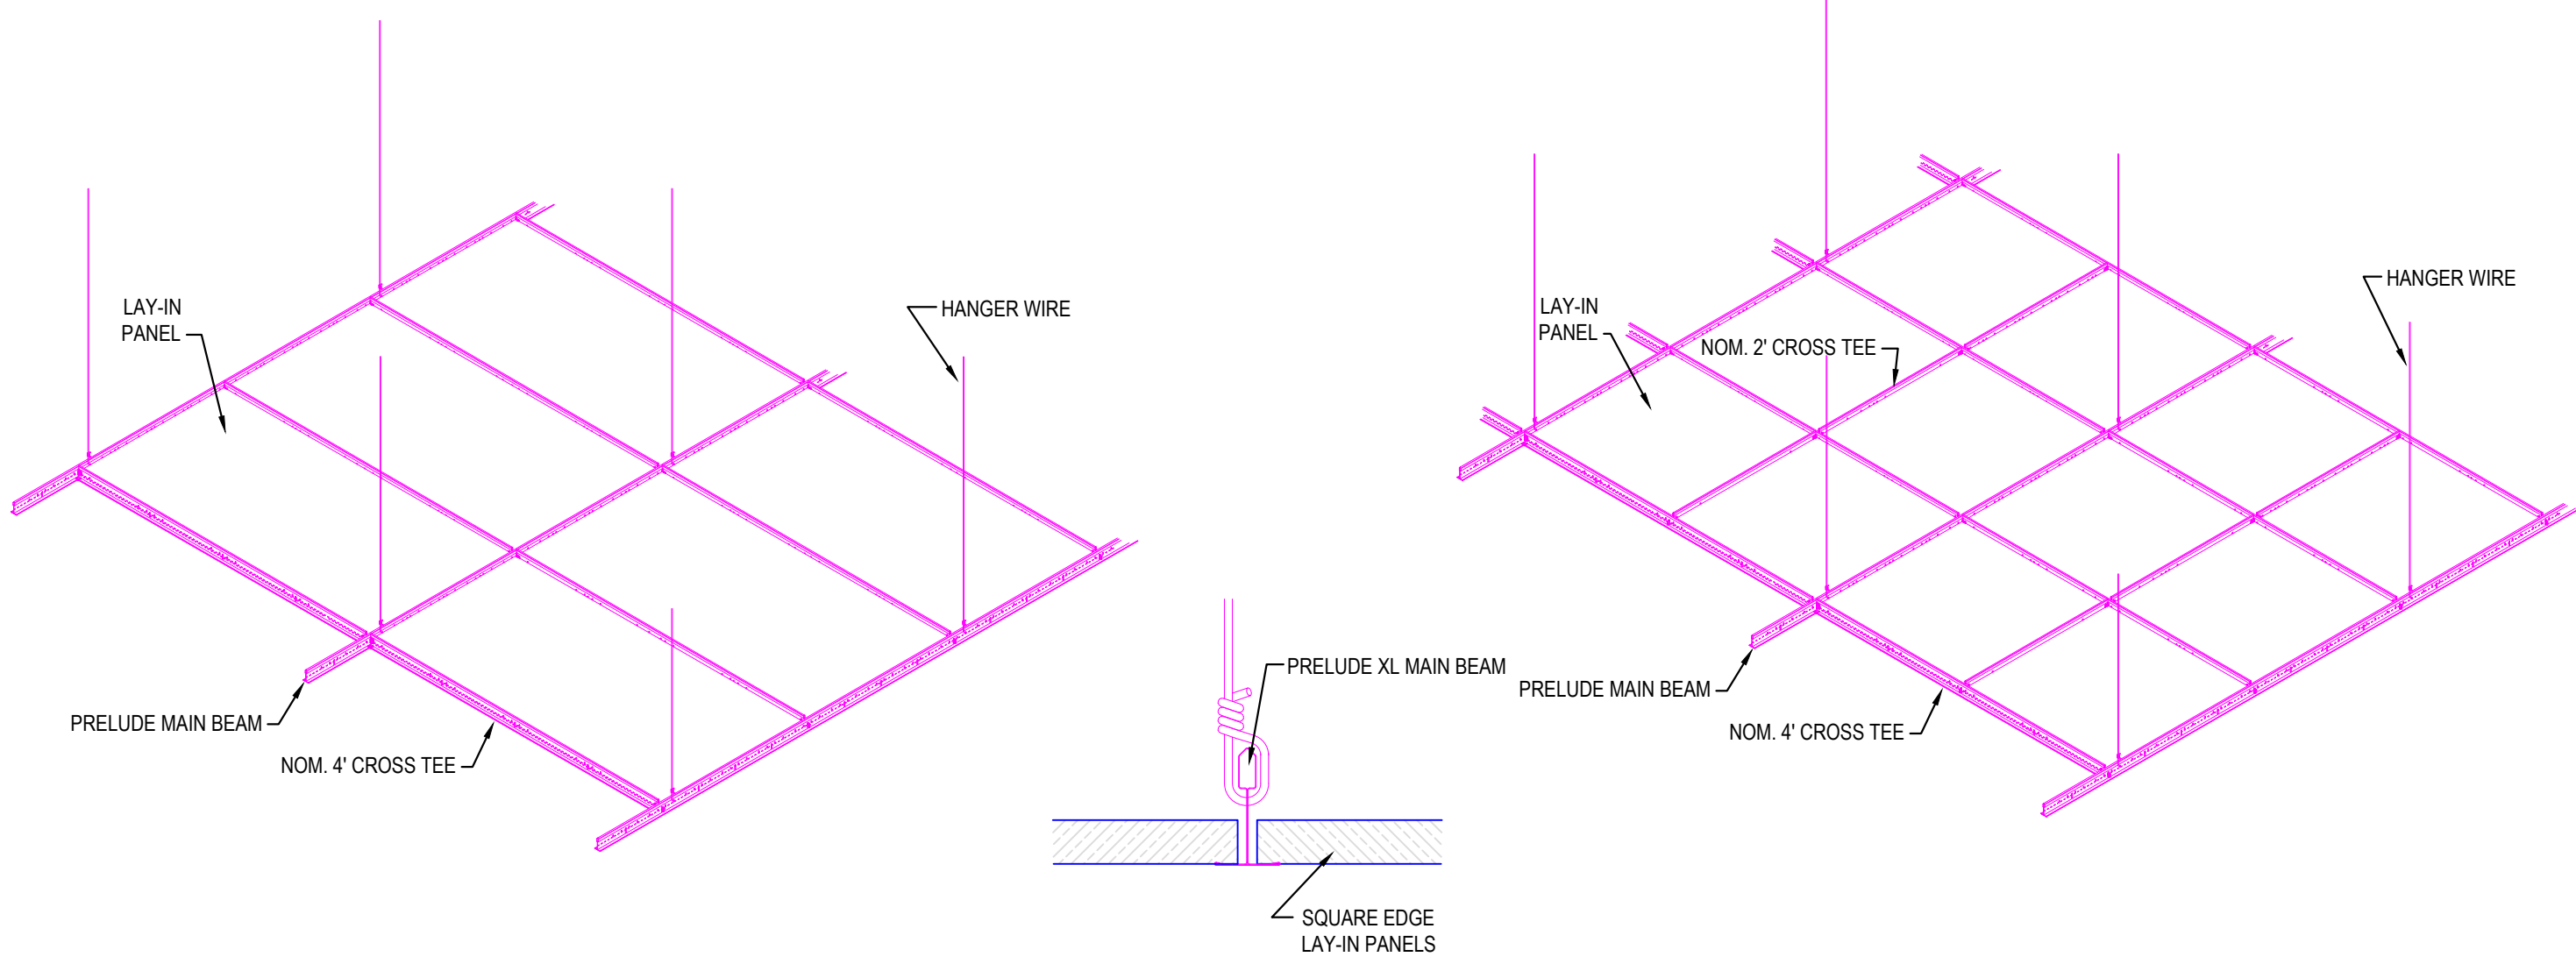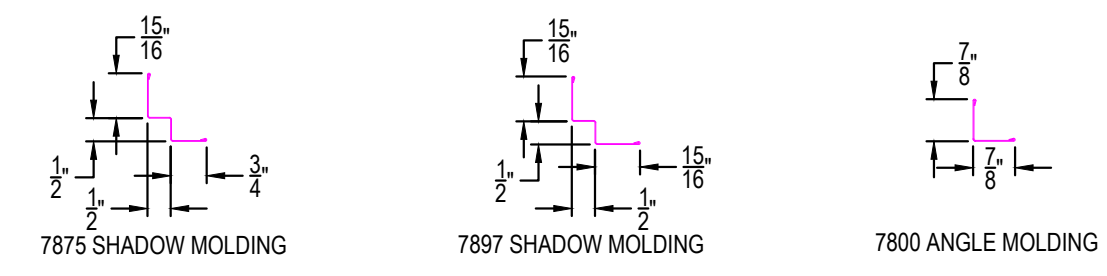


TECTUM ACOUSTI-TOUGH CEILING SYSTEM

2' x 4' GRID 2' x 2' GRID

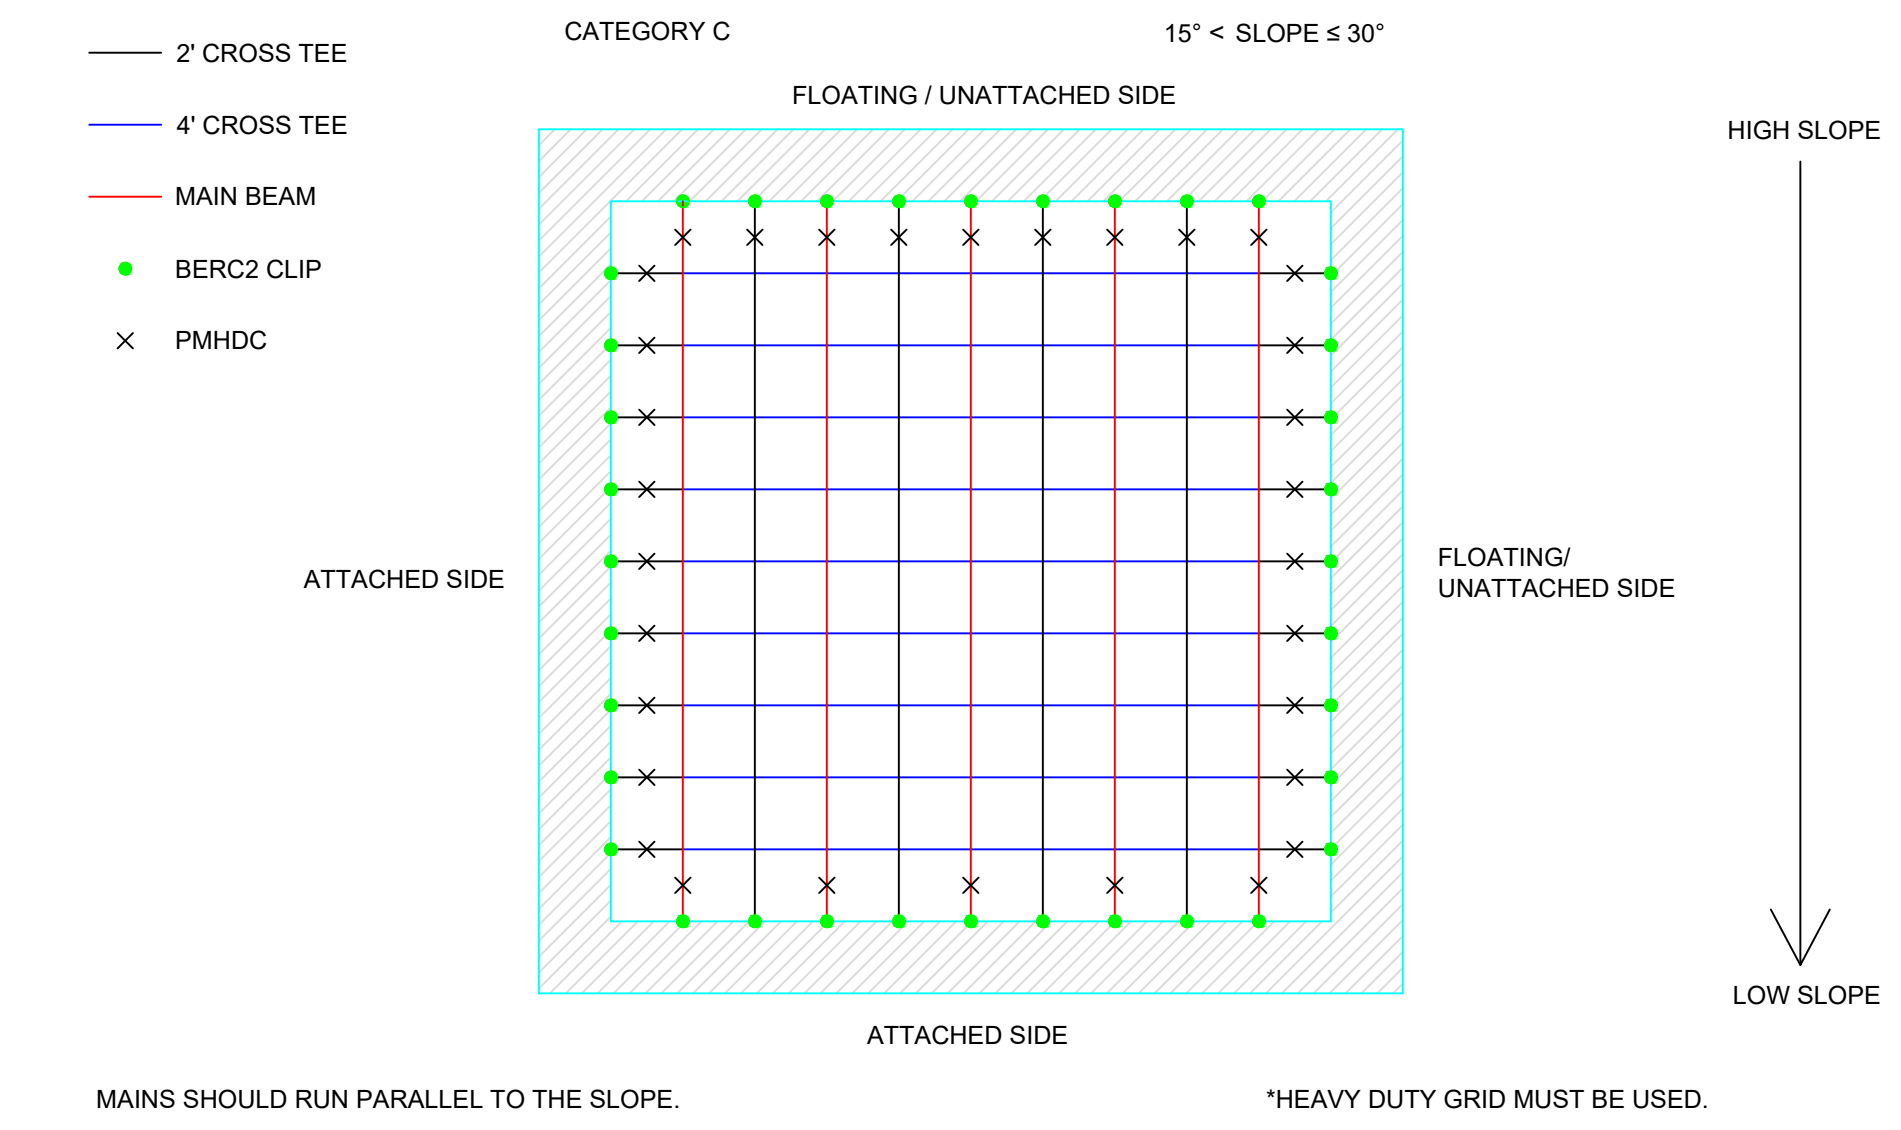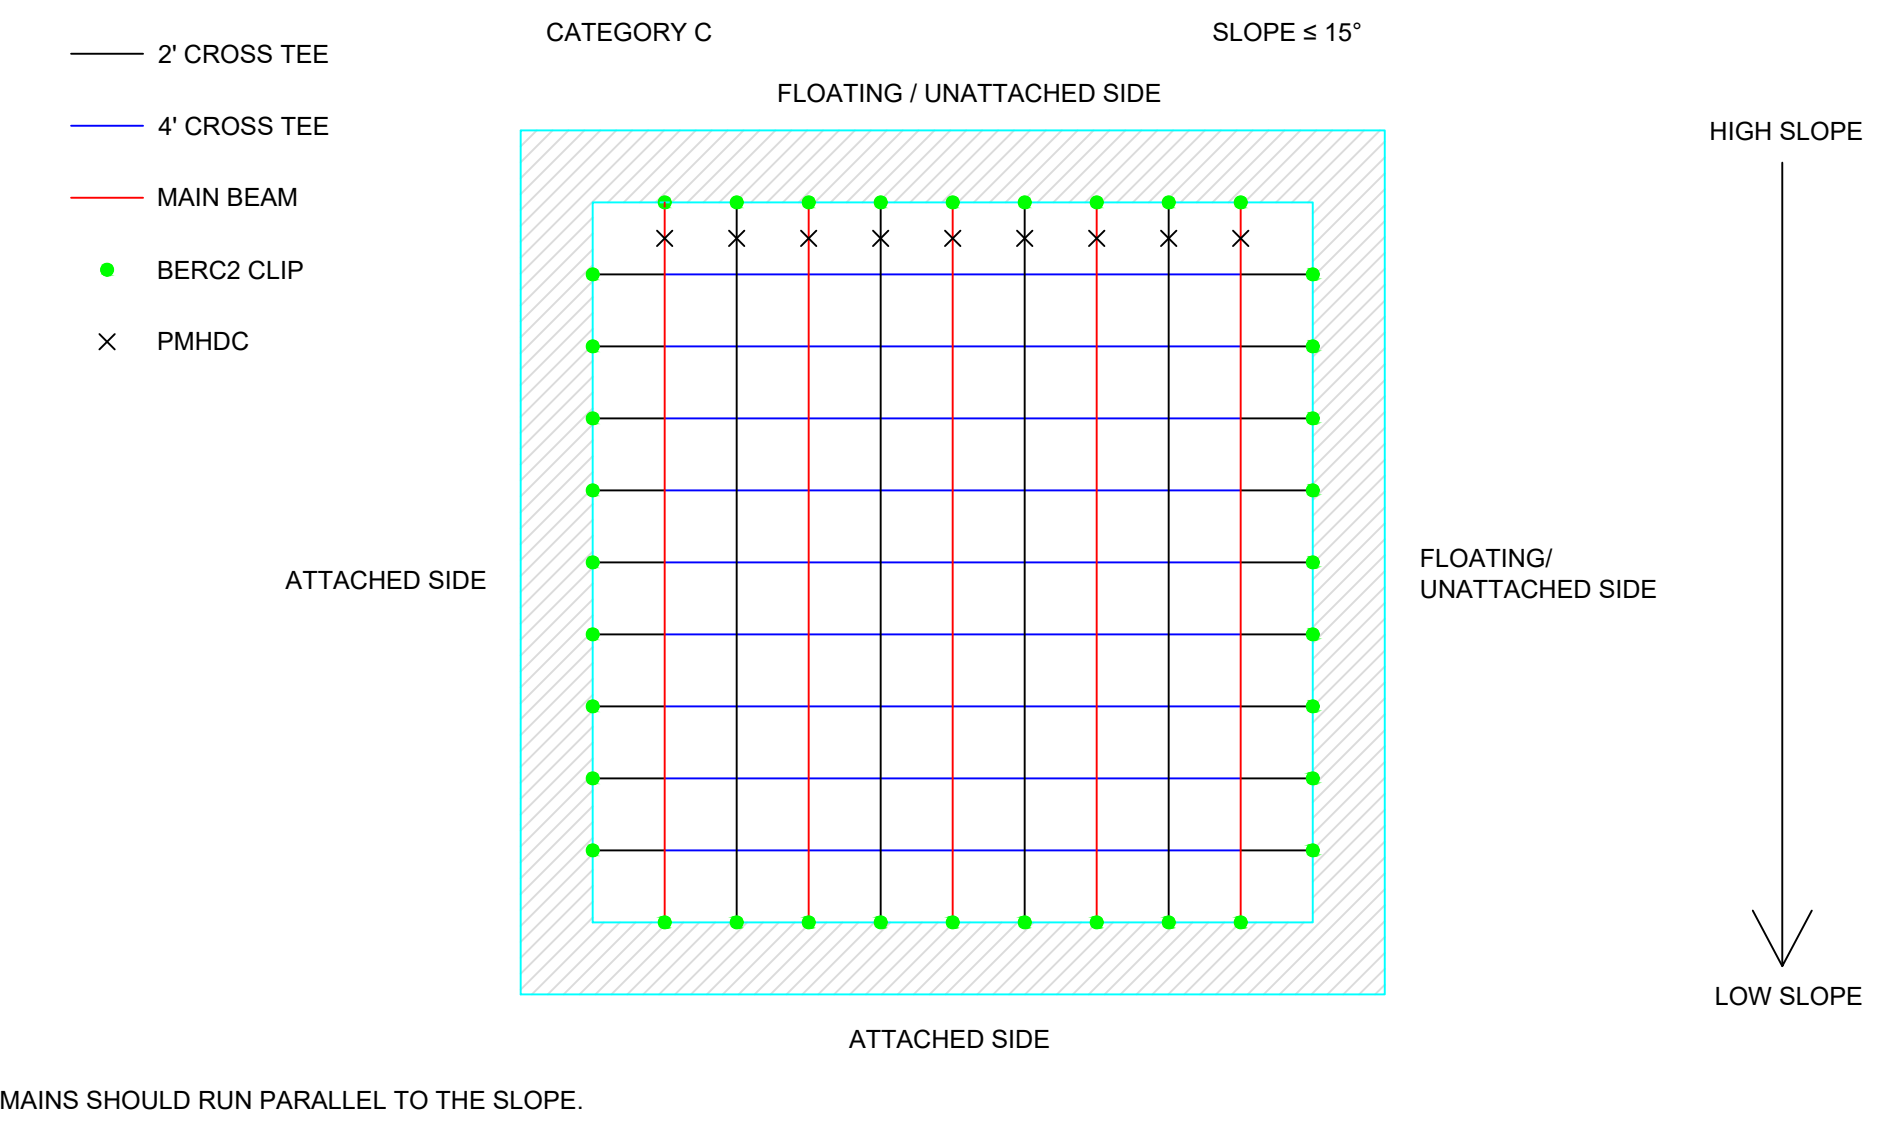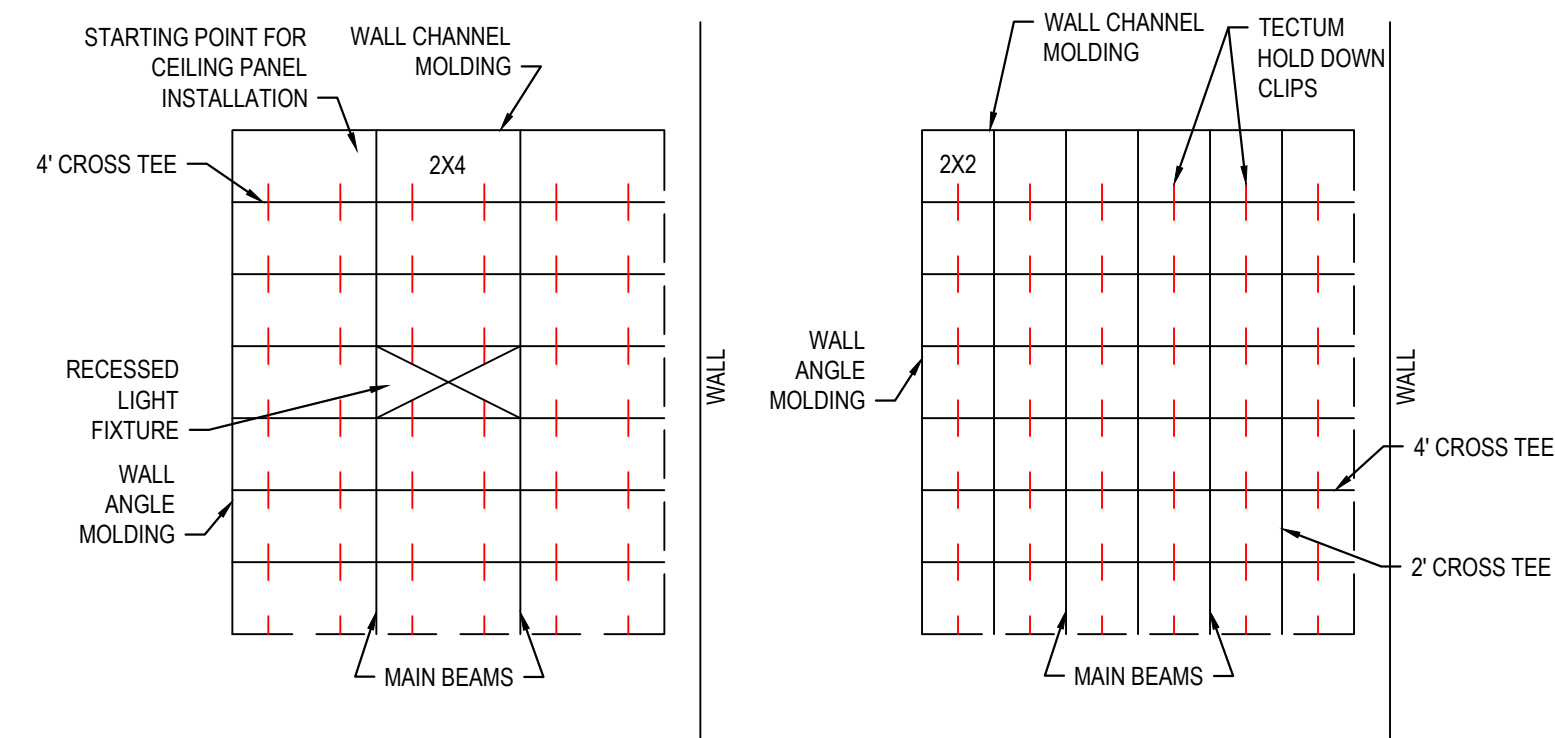


- 2' CROSS TEE
- 4' CROSS TEE
- MAIN BEAM
- BERC2 CLIP
- × PMHDC

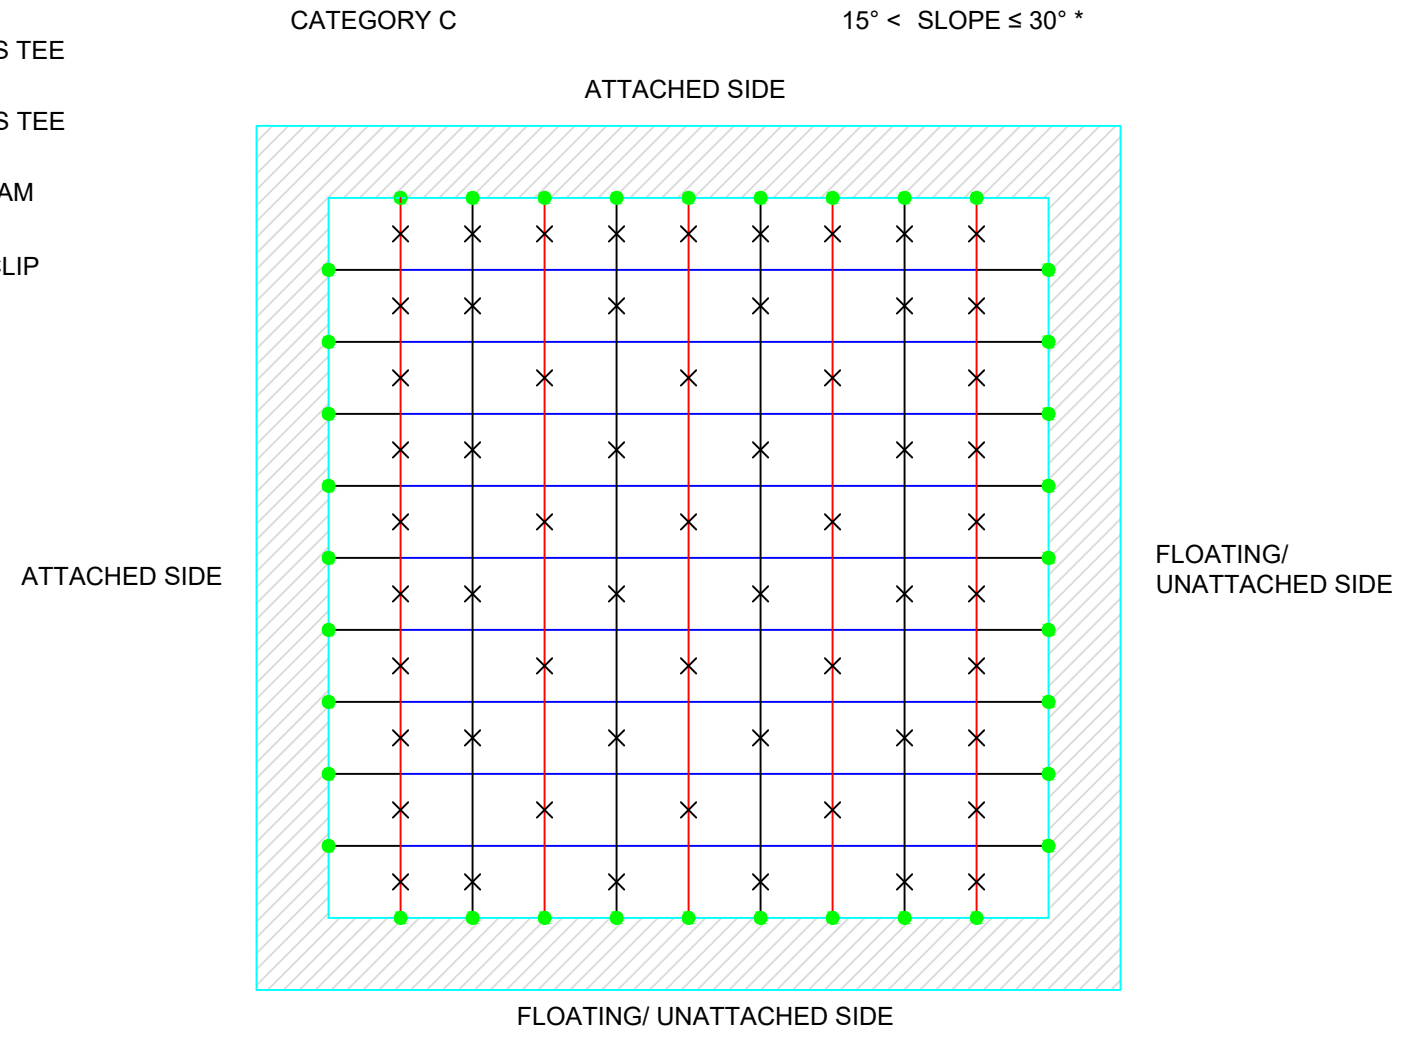

* MUST USE HEAVY DUTY GRID TO ACHIEVE MAXIMUM SLOPE OF 30° IF USING INTERMEDIATE DUTY GRID, MAXIMUM SLOPE IS 25°.

- 2' CROSS TEE
- 4' CROSS TEE
- MAIN BEAM
- BERC2 CLIP
- × PMHDC

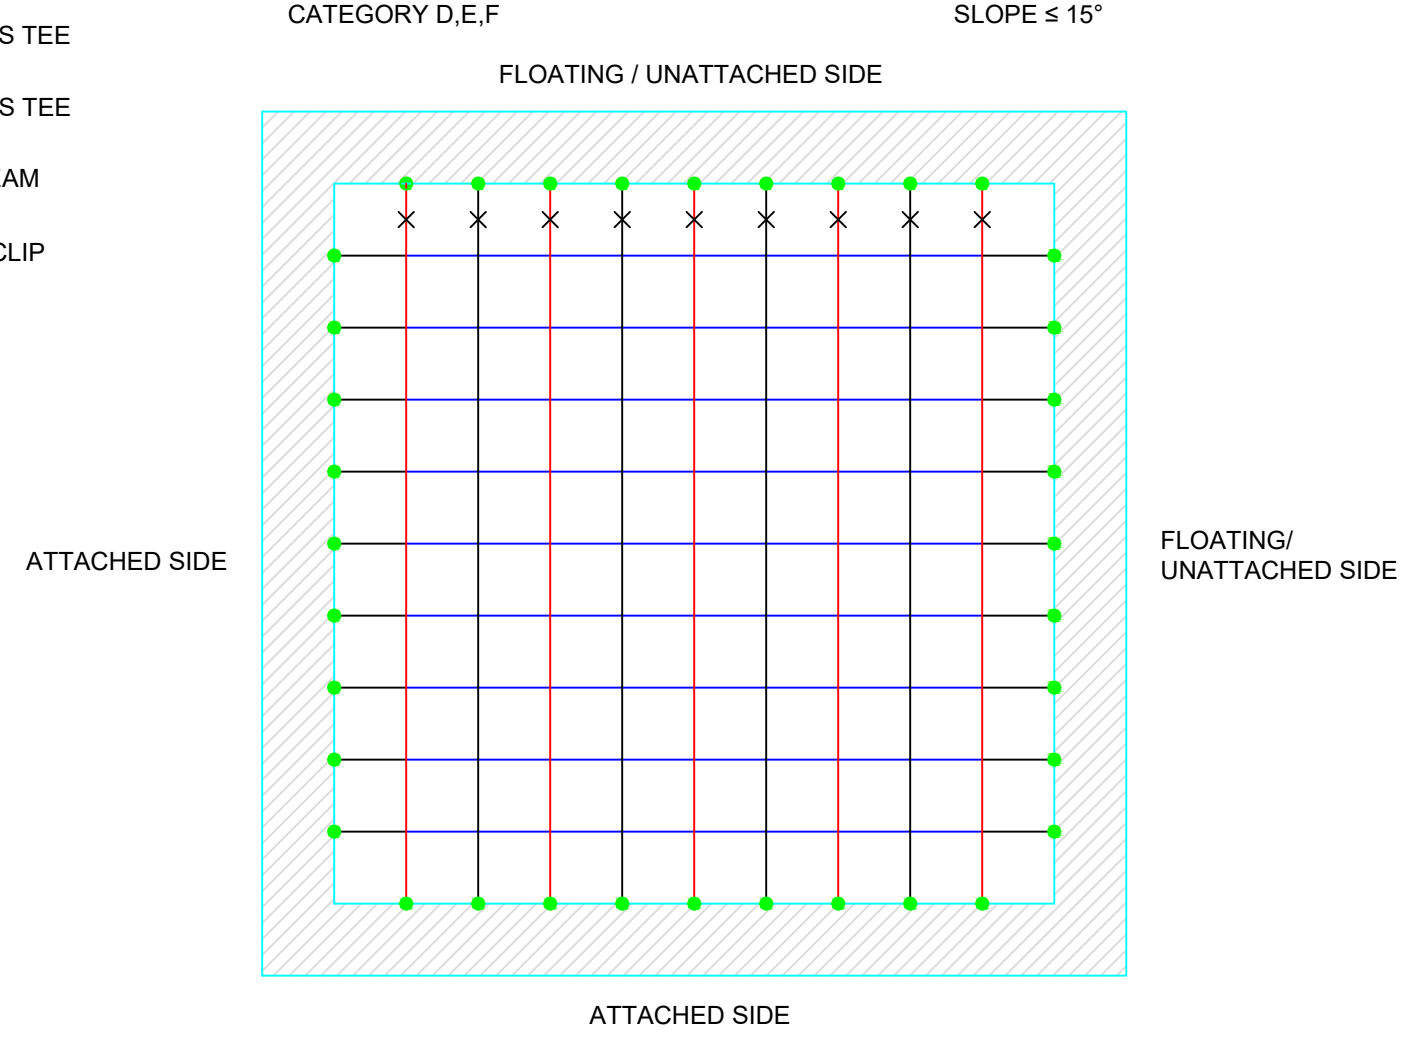

MAINS SHOULD RUN PARALLEL TO THE SLOPE.

PROJECT NAME: TECTUM MASTER SHEET STANDARD LAY-IN CEILING PANELS	
DWG. NO. SHEET 1	REV: . DATE: .
DATE: 6/13/19	SCALE: . DESC.: .
DRAWN BY: MAP	CHK BY: .

These drawings show typical conditions in which the Armstrong® product depicted is installed. They are not a substitute for an architect's or engineer's plan and do not reflect the unique requirements of local building codes, laws, statutes, ordinances, rules and regulations (Legal Requirements) that may be applicable for a particular installation. Armstrong Ceiling Solutions does not warrant, and assumes no liability for the accuracy or completeness of the drawings for a particular installation or their fitness for a particular purpose. The user is advised to consult with a duly licensed architect or engineer in the particular locale of the installation to assure compliance with all Legal Requirements. Armstrong is not licensed to provide professional architecture or engineering design services.

TechLine ARMSTRONG CEILING SOLUTIONS * Lancaster, PA * Phone: 877-ARMSTRONG **Armstrong** CEILING SOLUTIONS