


This USG System Detail must not be used without a complete evaluation by owner's design professional to verify the suitability of its use with your specific application.

Construction Solution Details: U437 Wall Intersection

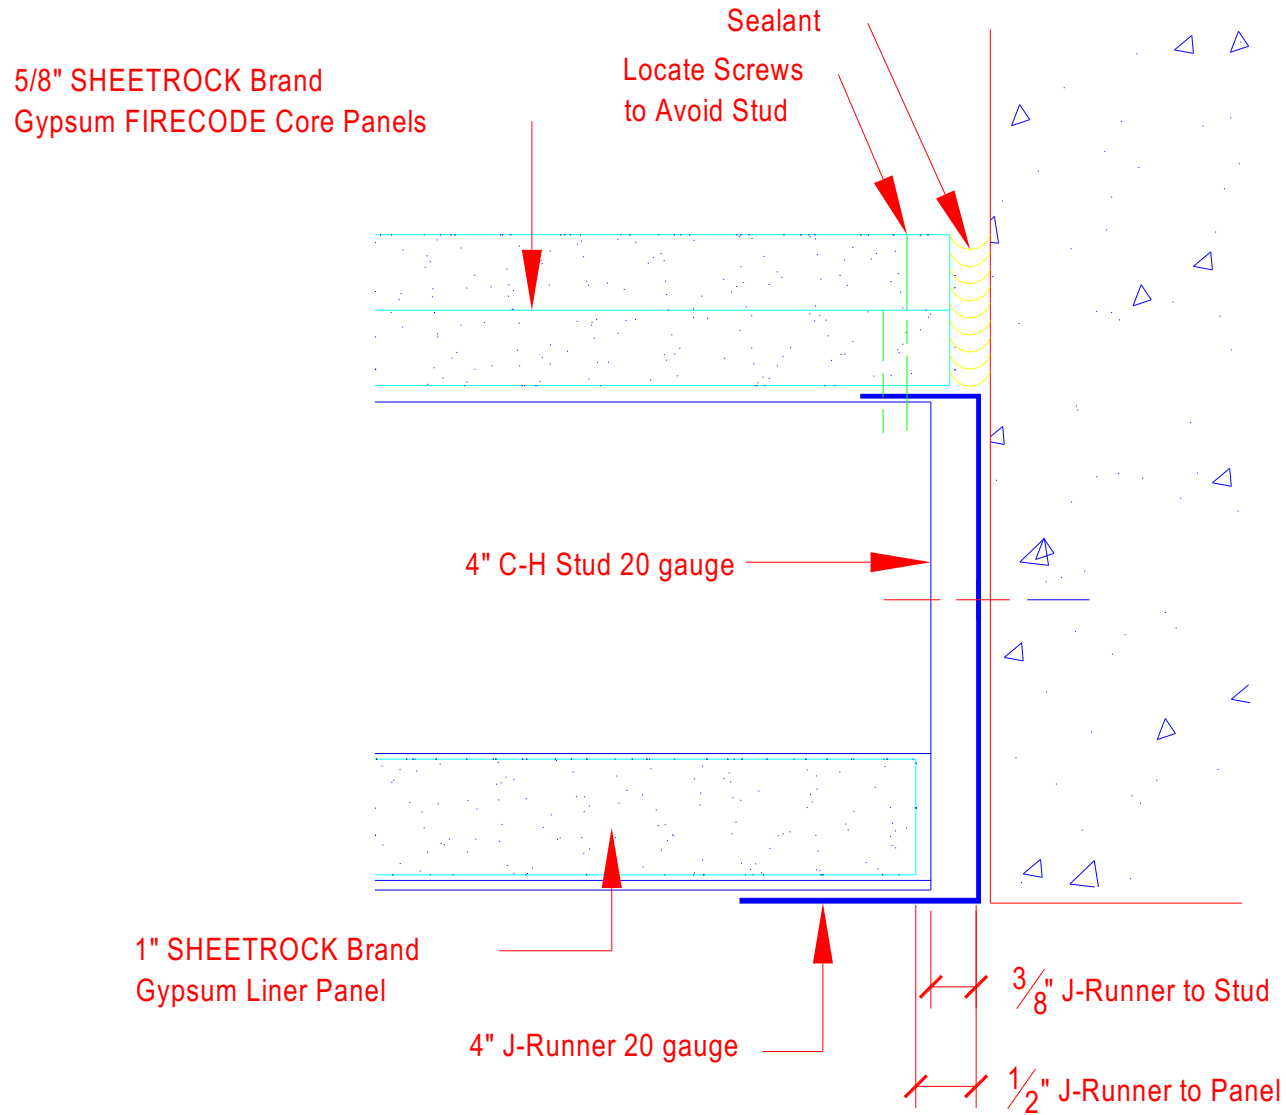

USG Corporation
125 South Franklin Street
Chicago, IL 60606-4678


Architectural and Technical Solutions
800-874-4968

Drawn by: N/A
Approved: SM
Revision: DN
Scale: Not to Scale

Date: August 18, 2006
Date:
Change:
Project:
File: 093100029

5/8" SHEETROCK Brand
Gypsum FIRECODE Core Panels

Sealant
Locate Screws
to Avoid Stud

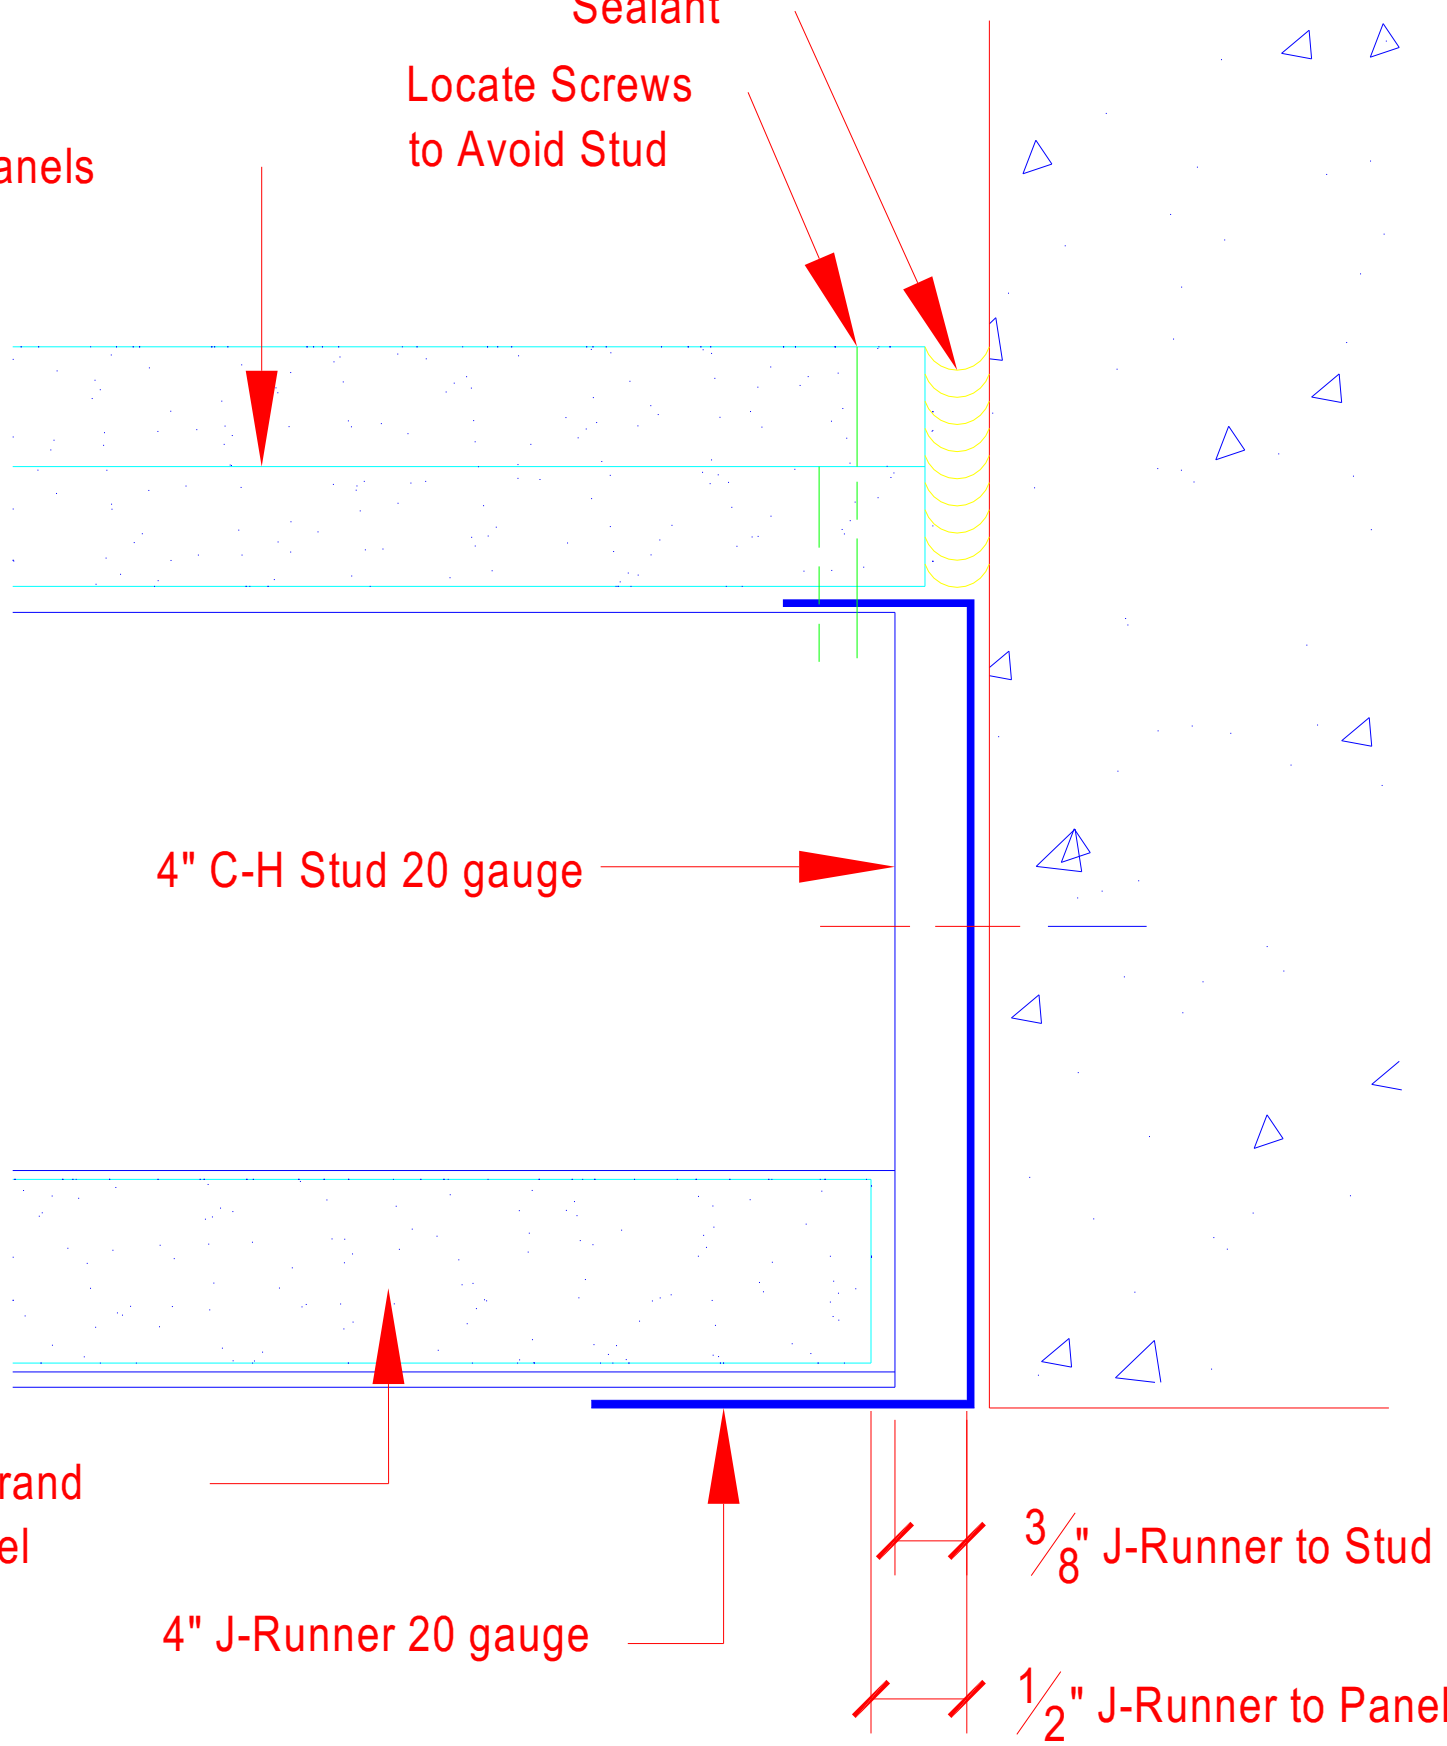

4" C-H Stud 20 gauge

1" SHEETROCK Brand
Gypsum Liner Panel

4" J-Runner 20 gauge

3/8" J-Runner to Stud

1/2" J-Runner to Panel